



Site Location Plan 1:2500

0 50 100 150
Scale metres

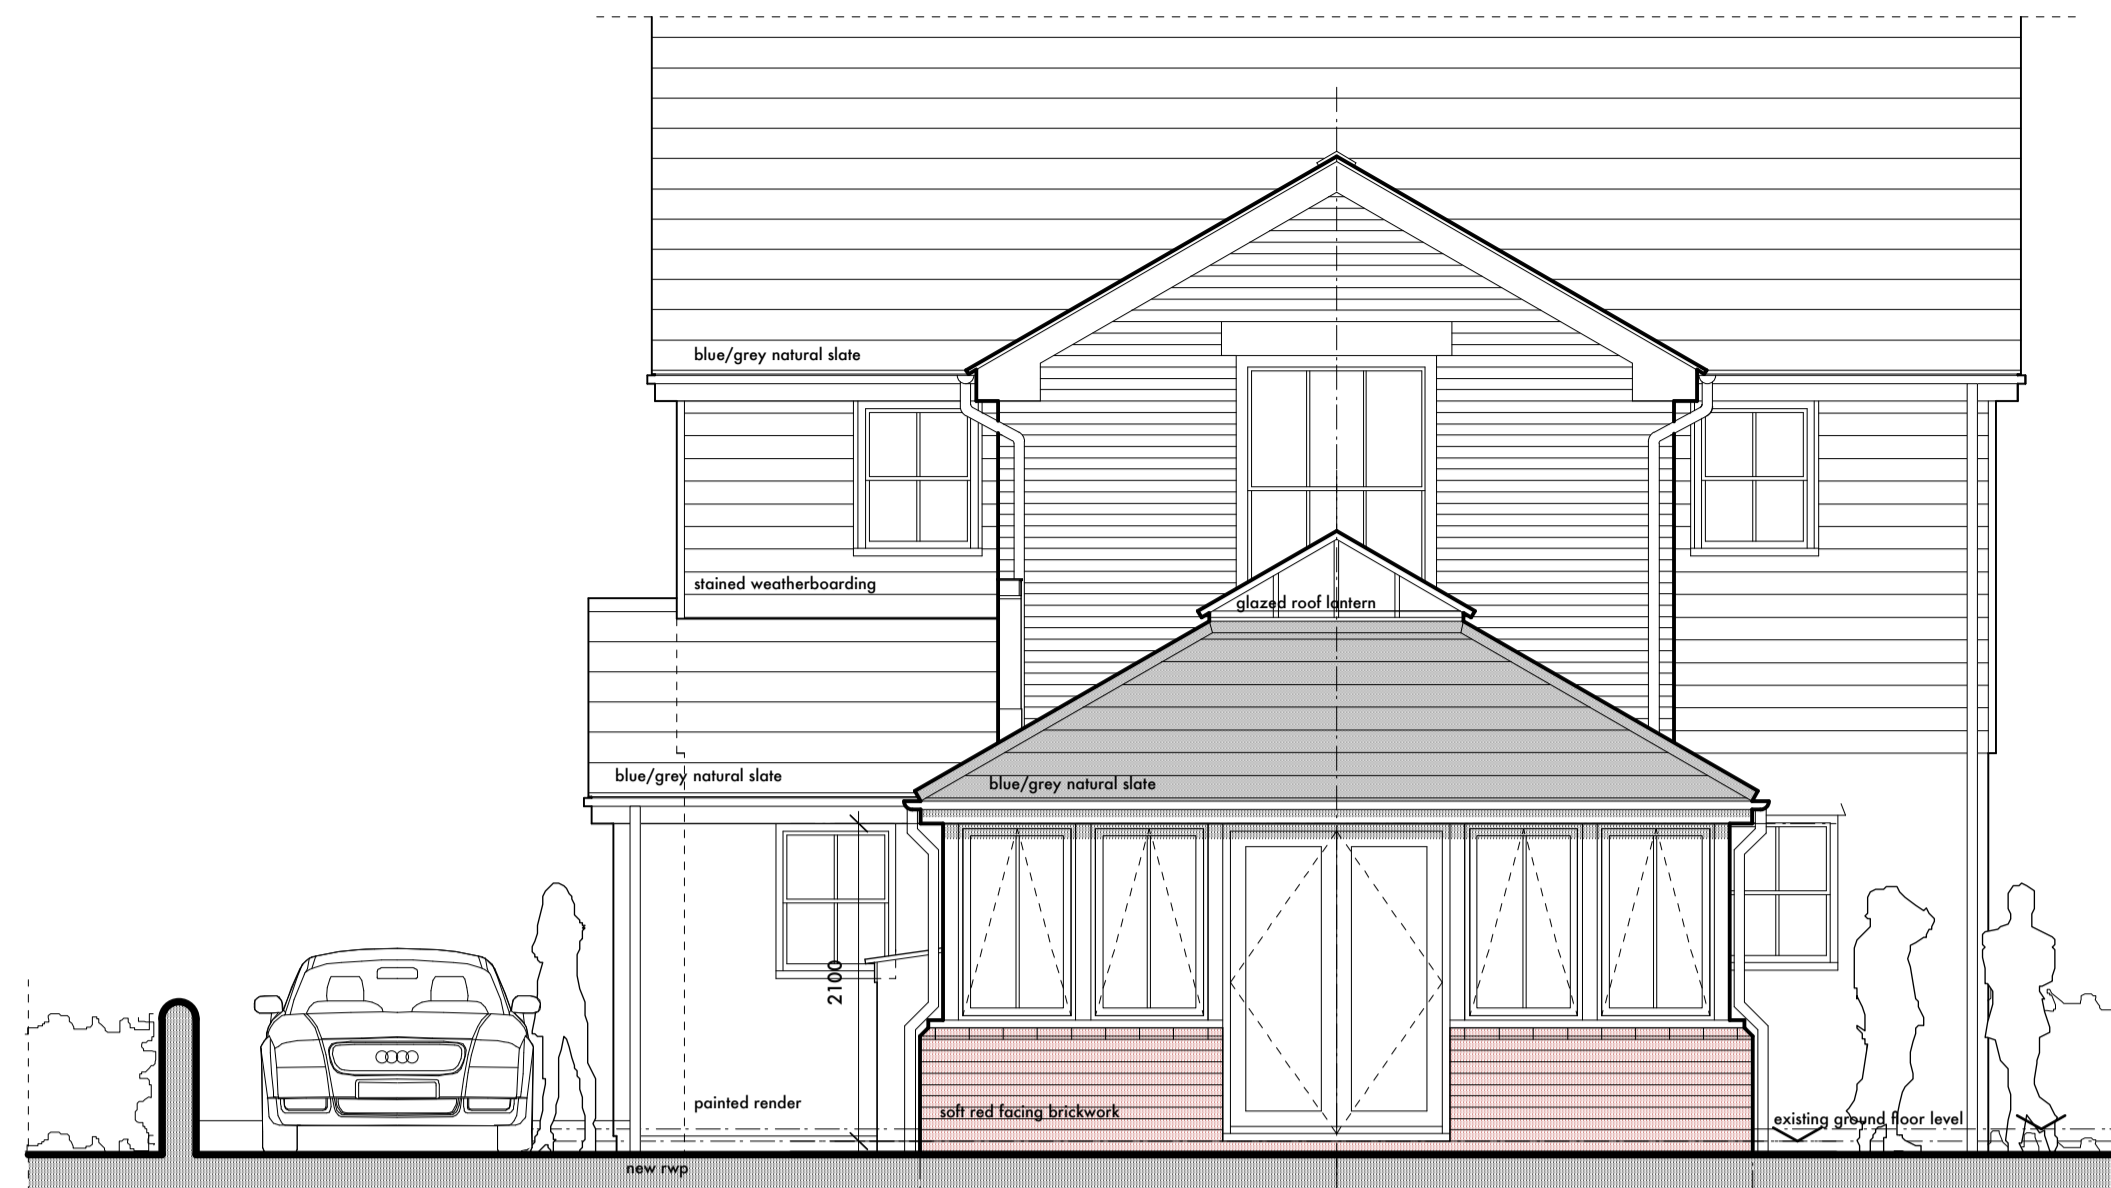

Proposed Garden Elevation (south) 1:50


0 5
scale metres

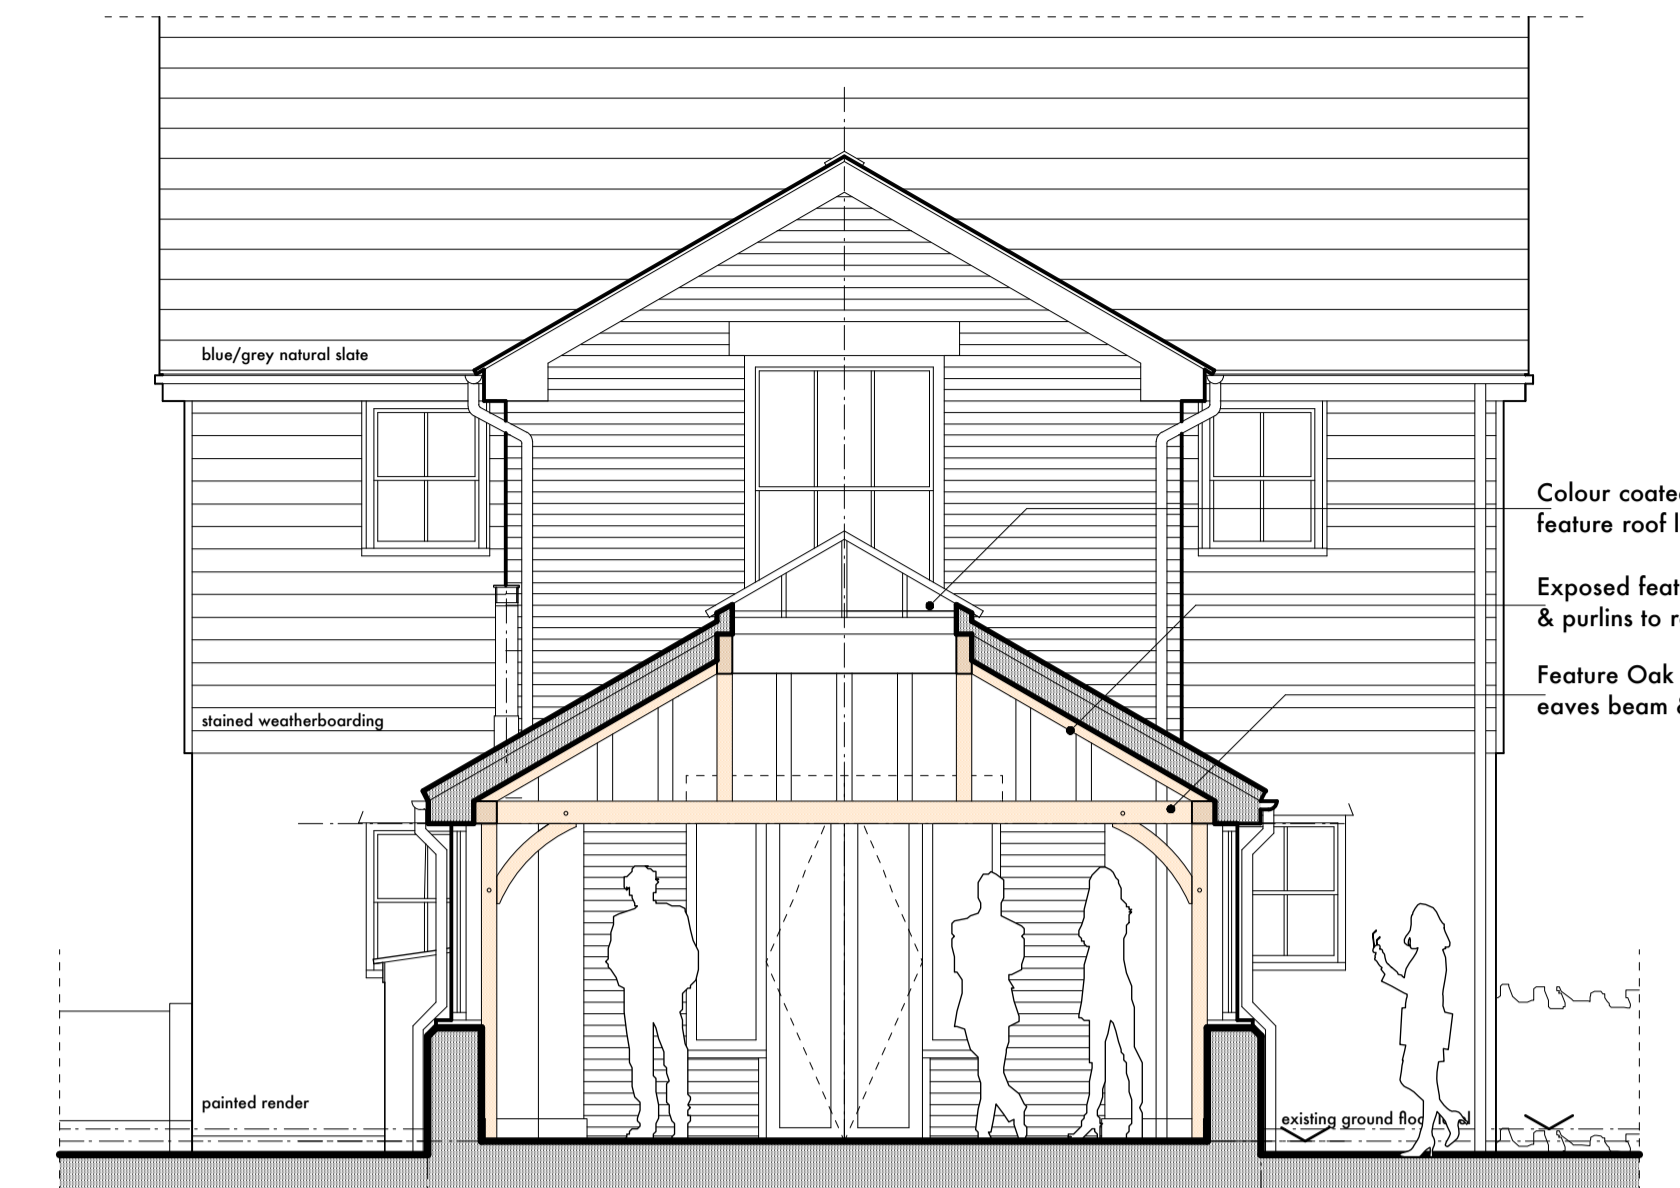

Proposed Schematic Section A - A 1:50


0 5
scale metres

Colour coated double glazed feature roof lantern
Exposed feature Oak rafters & purlins to roof lantern
Feature Oak frame with eaves beam & knee braces

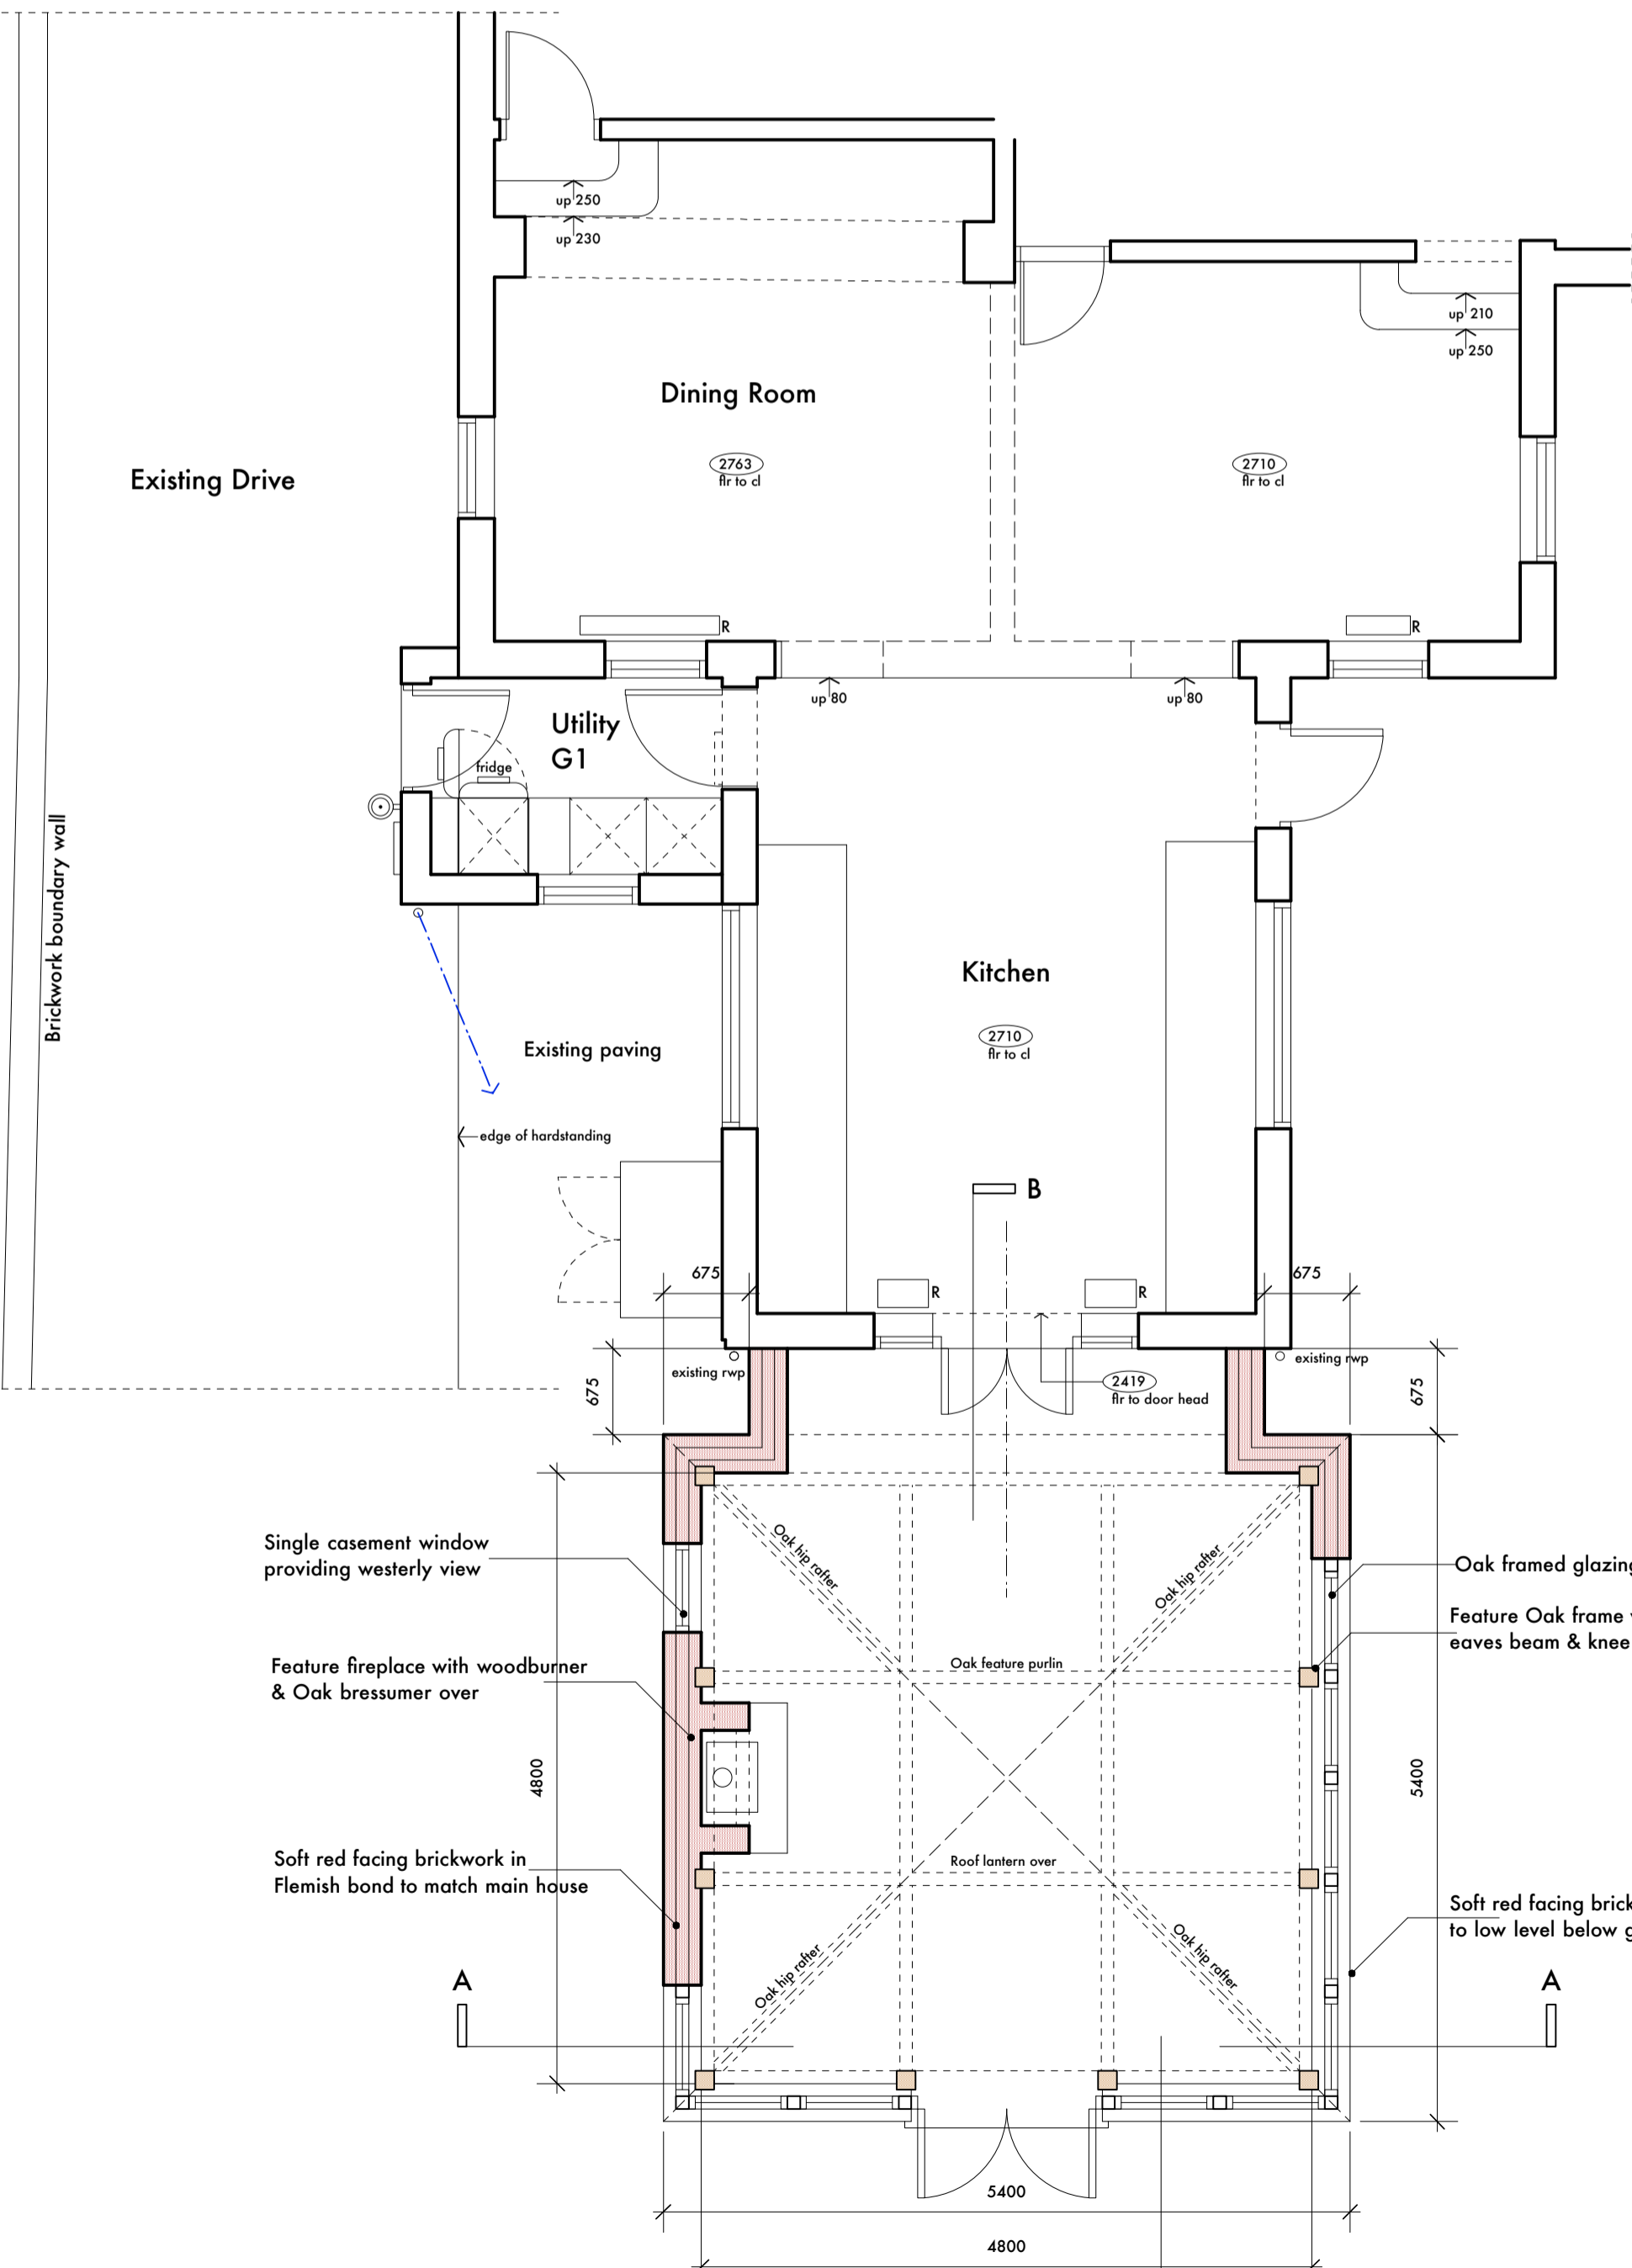


Proposed Ground Floor Plan (part) 1:50

0 5
scale metres

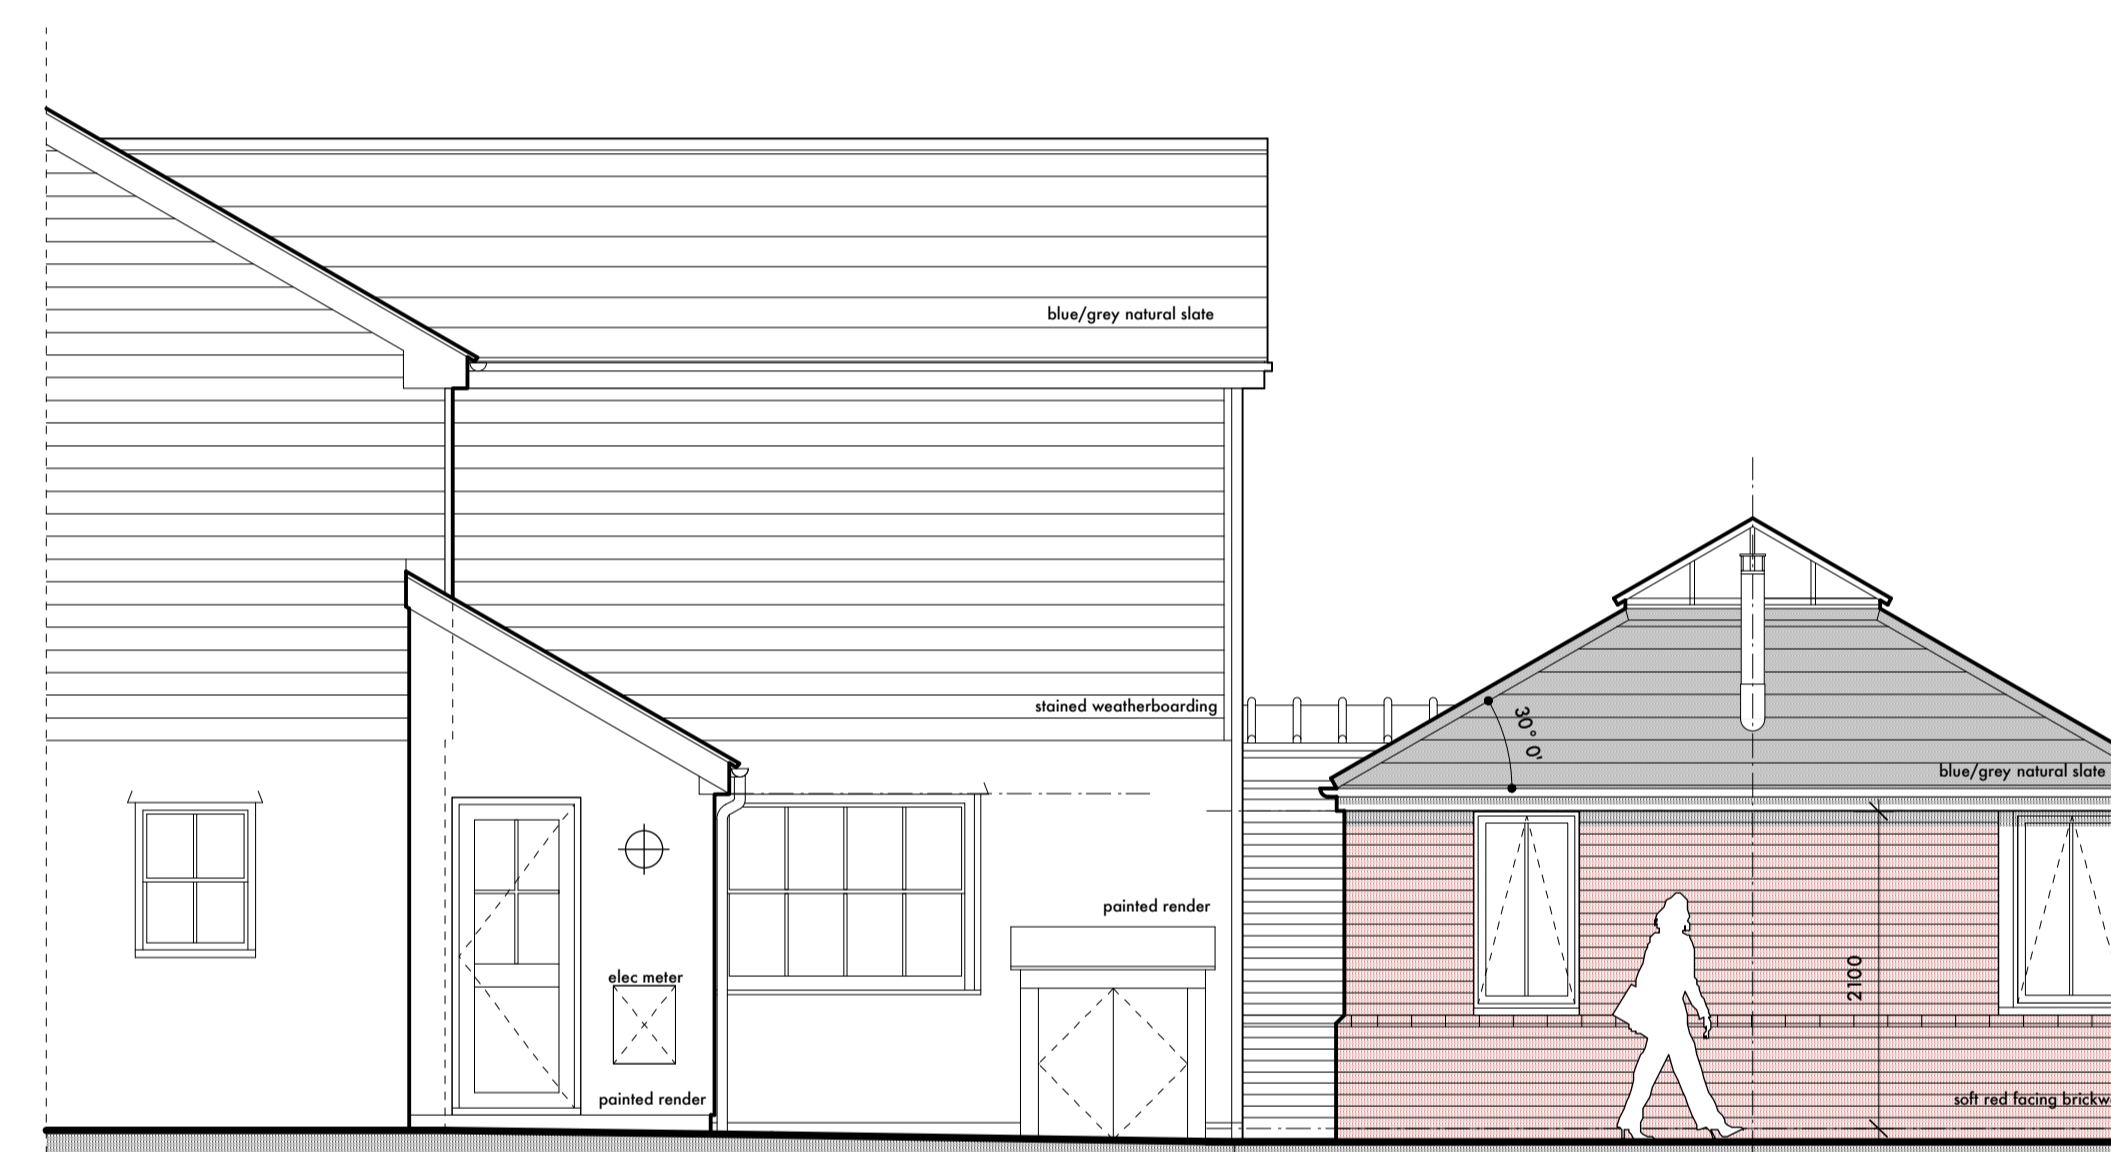


Proposed Side Elevation (part) 1:50

0 5
scale metres

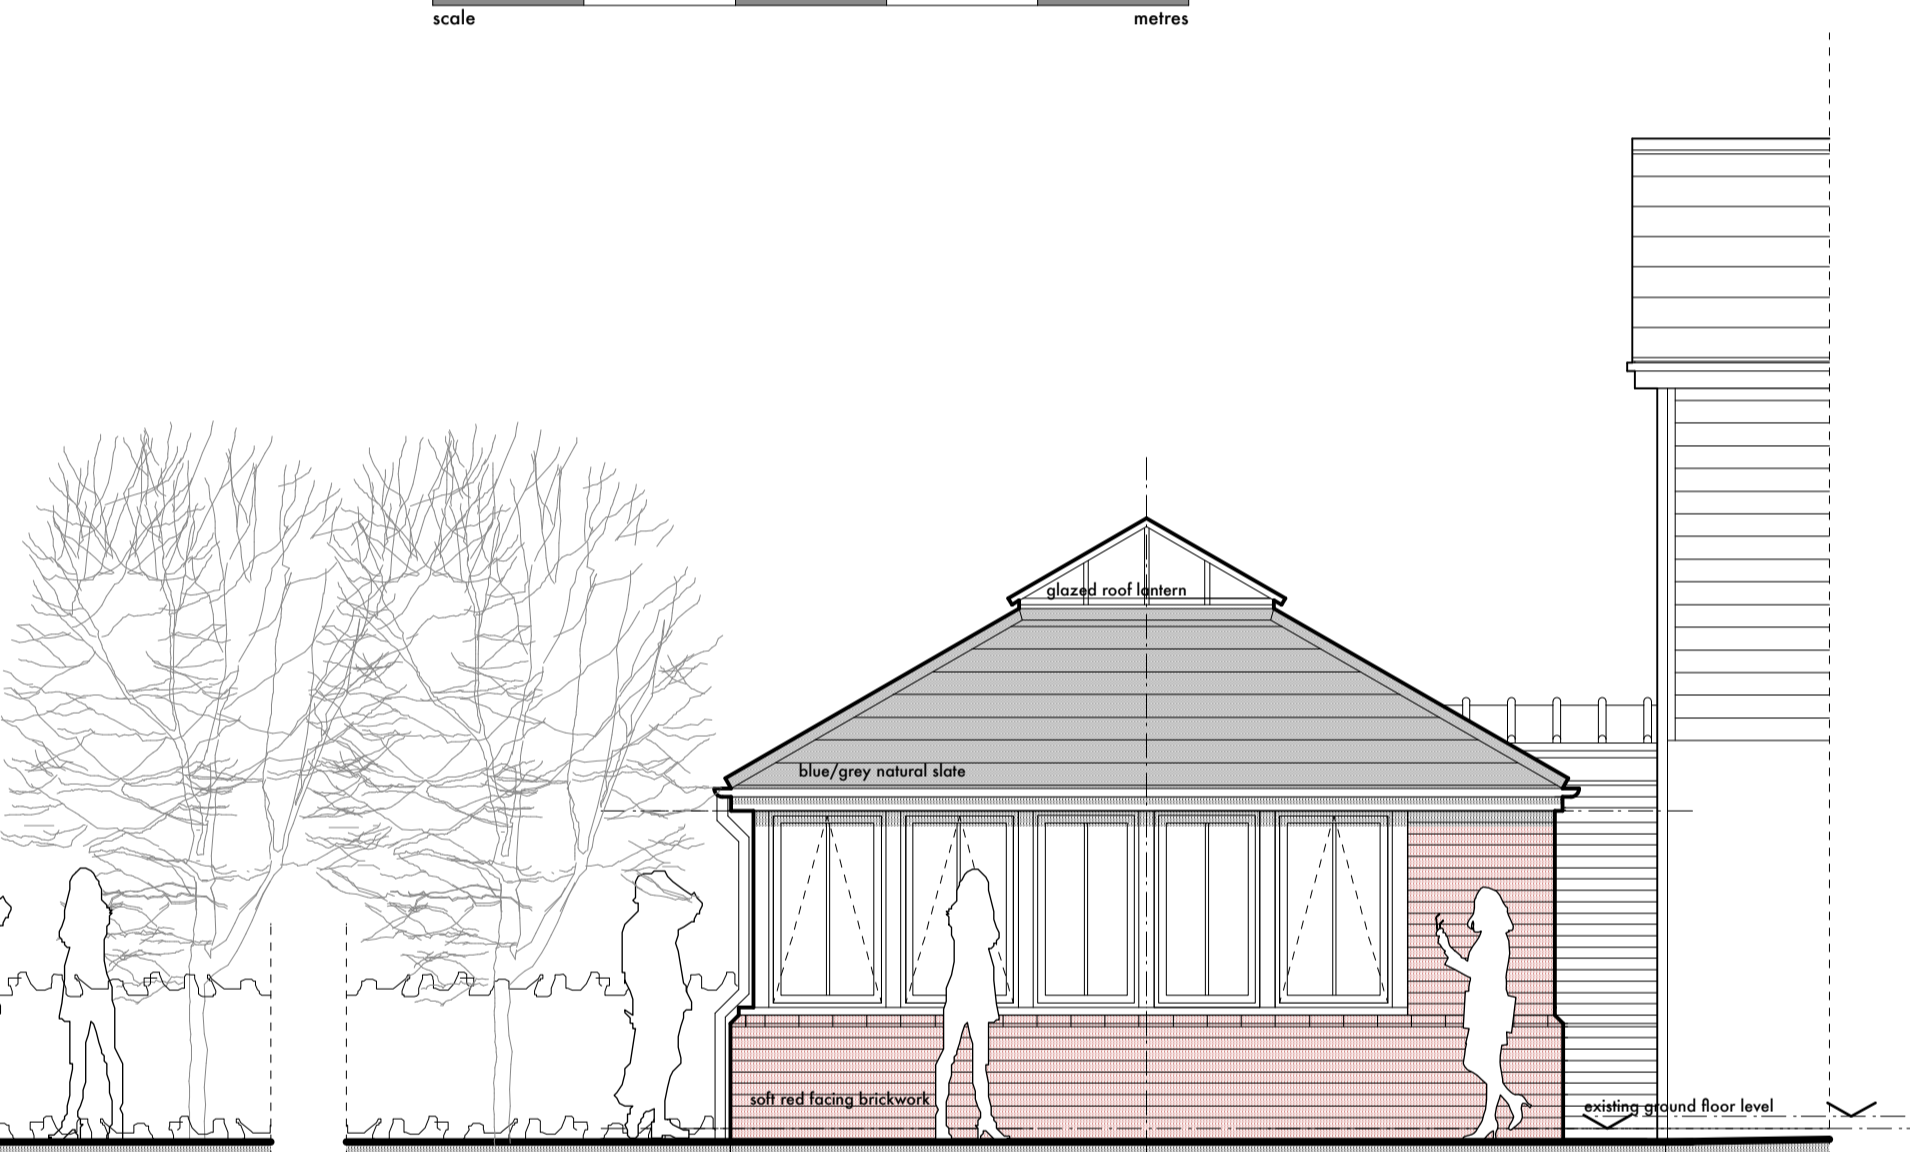


Proposed Garden Elevation (east) 1:50

0 5
scale metres

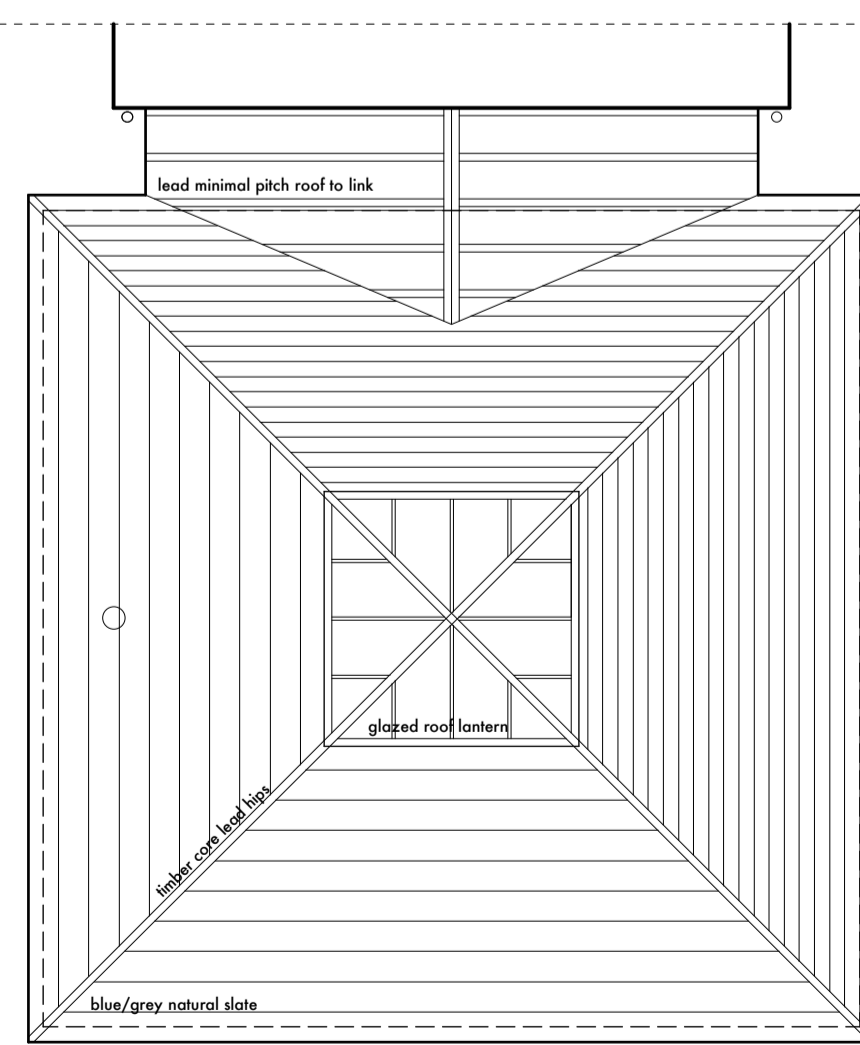

Proposed Roof Plan (part) 1:50

0 5
scale metres

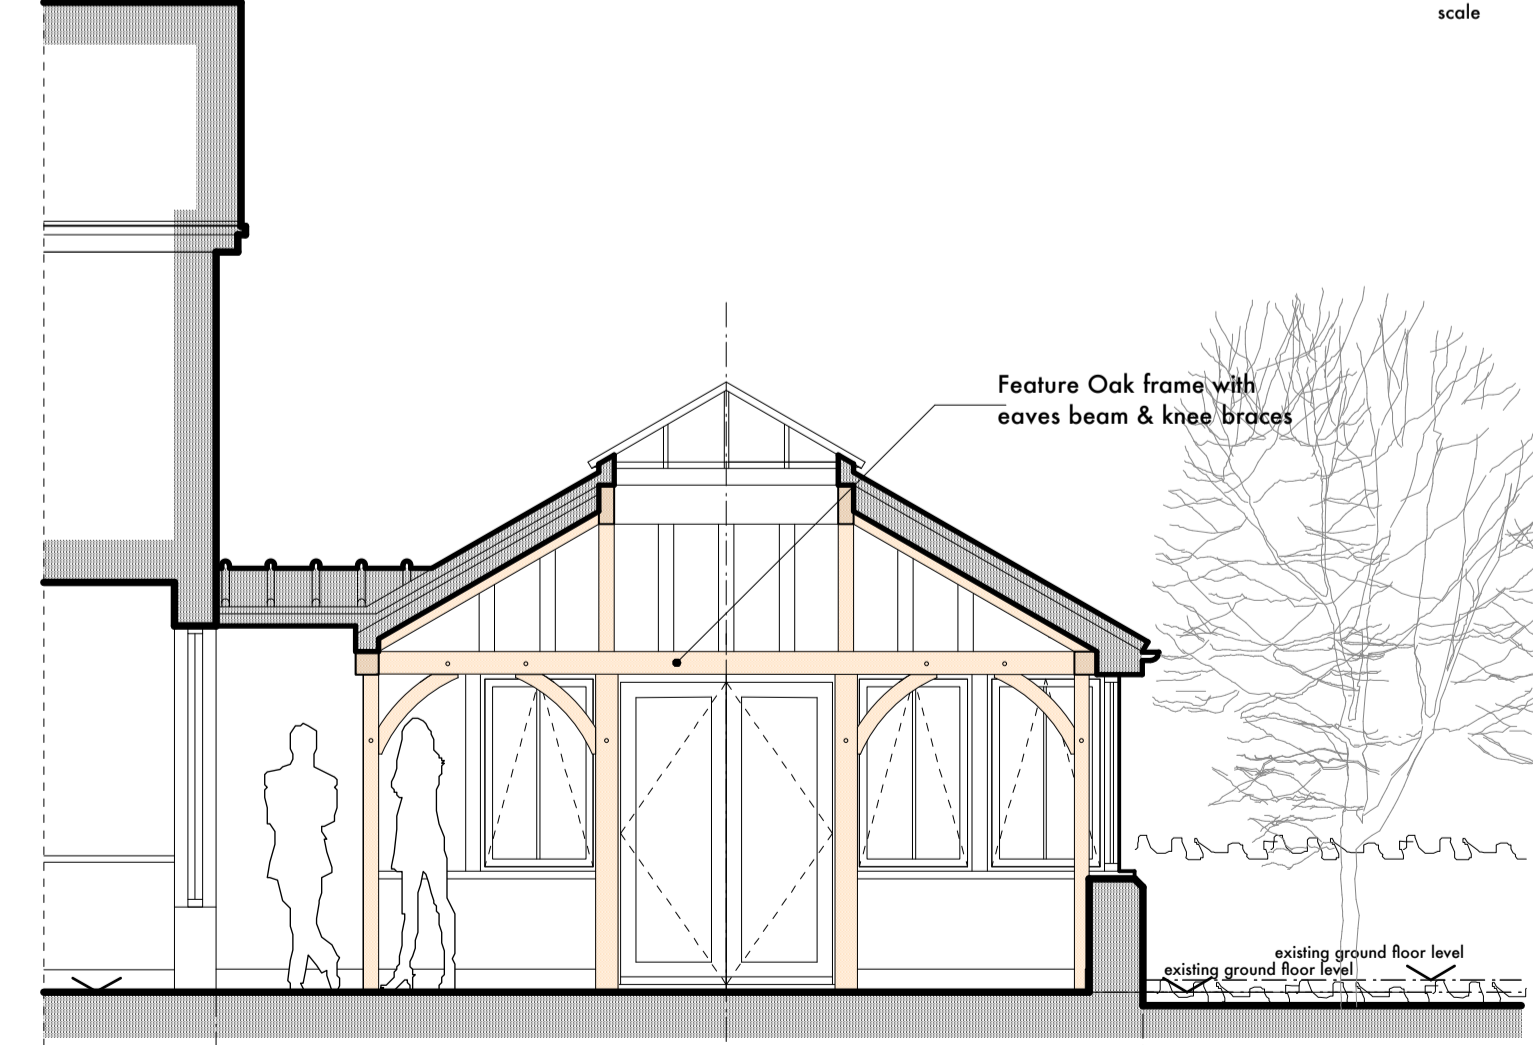

Proposed Schematic Section B - B 1:50

0 5
scale metres

HOUSEHOLDER PLANNING ISSUE

Rev F: 04/2021 Garden room roof plan added. Updated for planning issue.
Rev E: 04/2021 French doors omitted, single casement added, brick plinth extended. Updated for planning issue.
Rev D: 04/2021 Oak framed garden room added for comment.
Rev C: 07/2019 Indicative lighting & electric positions amended as requested by client.
Rev B: 07/2019 Indicative lighting & electric, notes added.
Rev A: 06/2019 External door added, internal utility layout amended, notes added.

PROJECT NO. 1119
DRAWING NO. 01 F
SCALE 1:50/2500 @ A1

Proposed Floor Plans/ Elevations/ Site Location

DATE June 2019
NO. 1119



Contractors must verify all dimensions and information on site prior to commencement of work. Do not scale from drawing.
Copyright © Embrace Architecture Ltd