


Site Location Plan 1:2500

Scale 0 50 100 150 metres

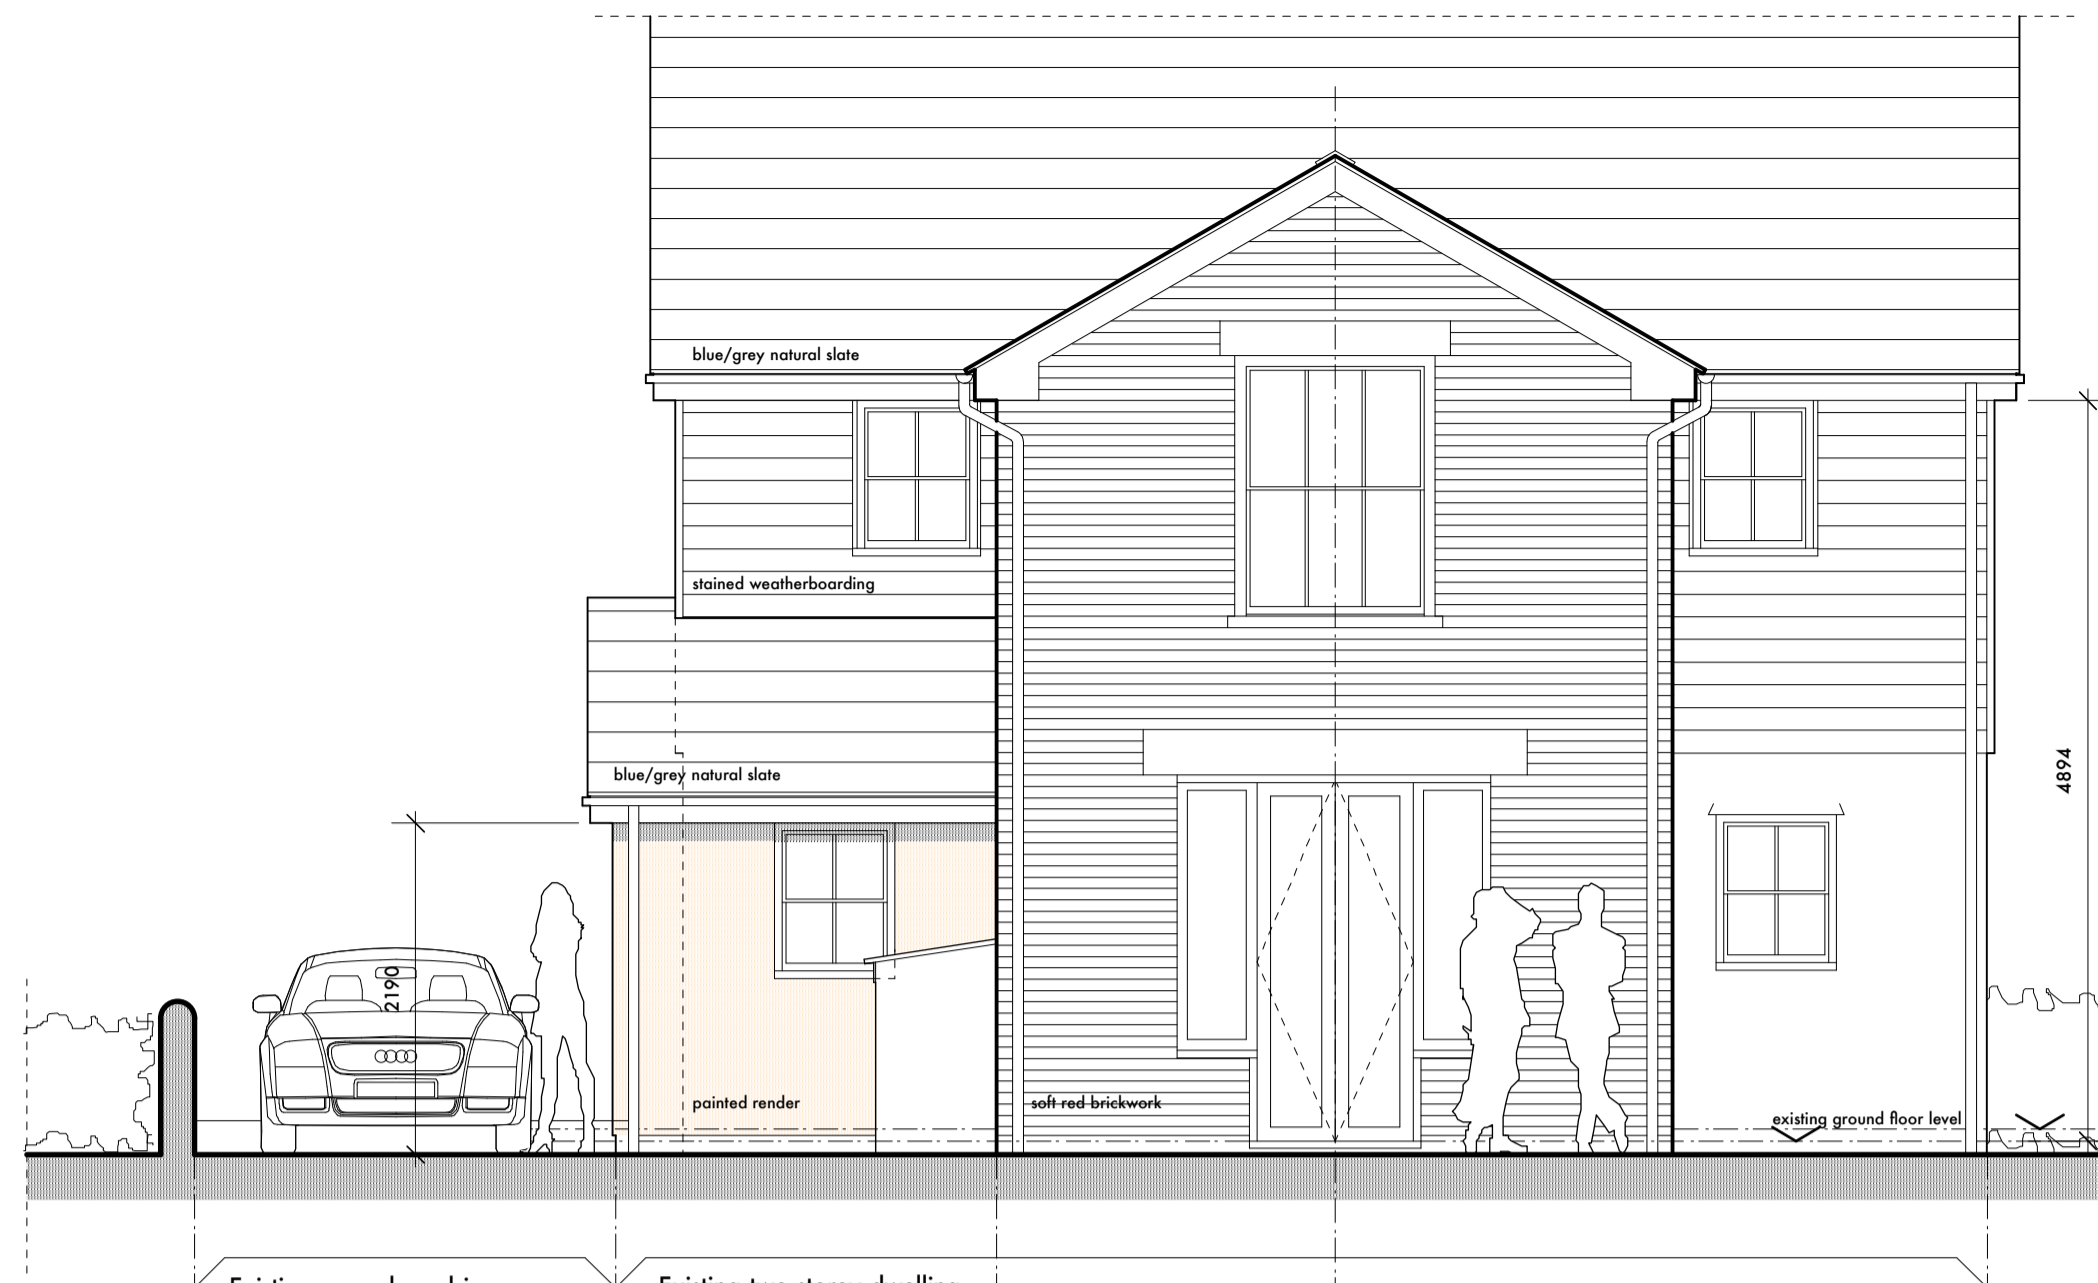


Existing Garden Elevation (south-east) 1:50

Scale 0 5 metres




Existing Side Elevation (south-west) 1:50

Scale 0 5 metres

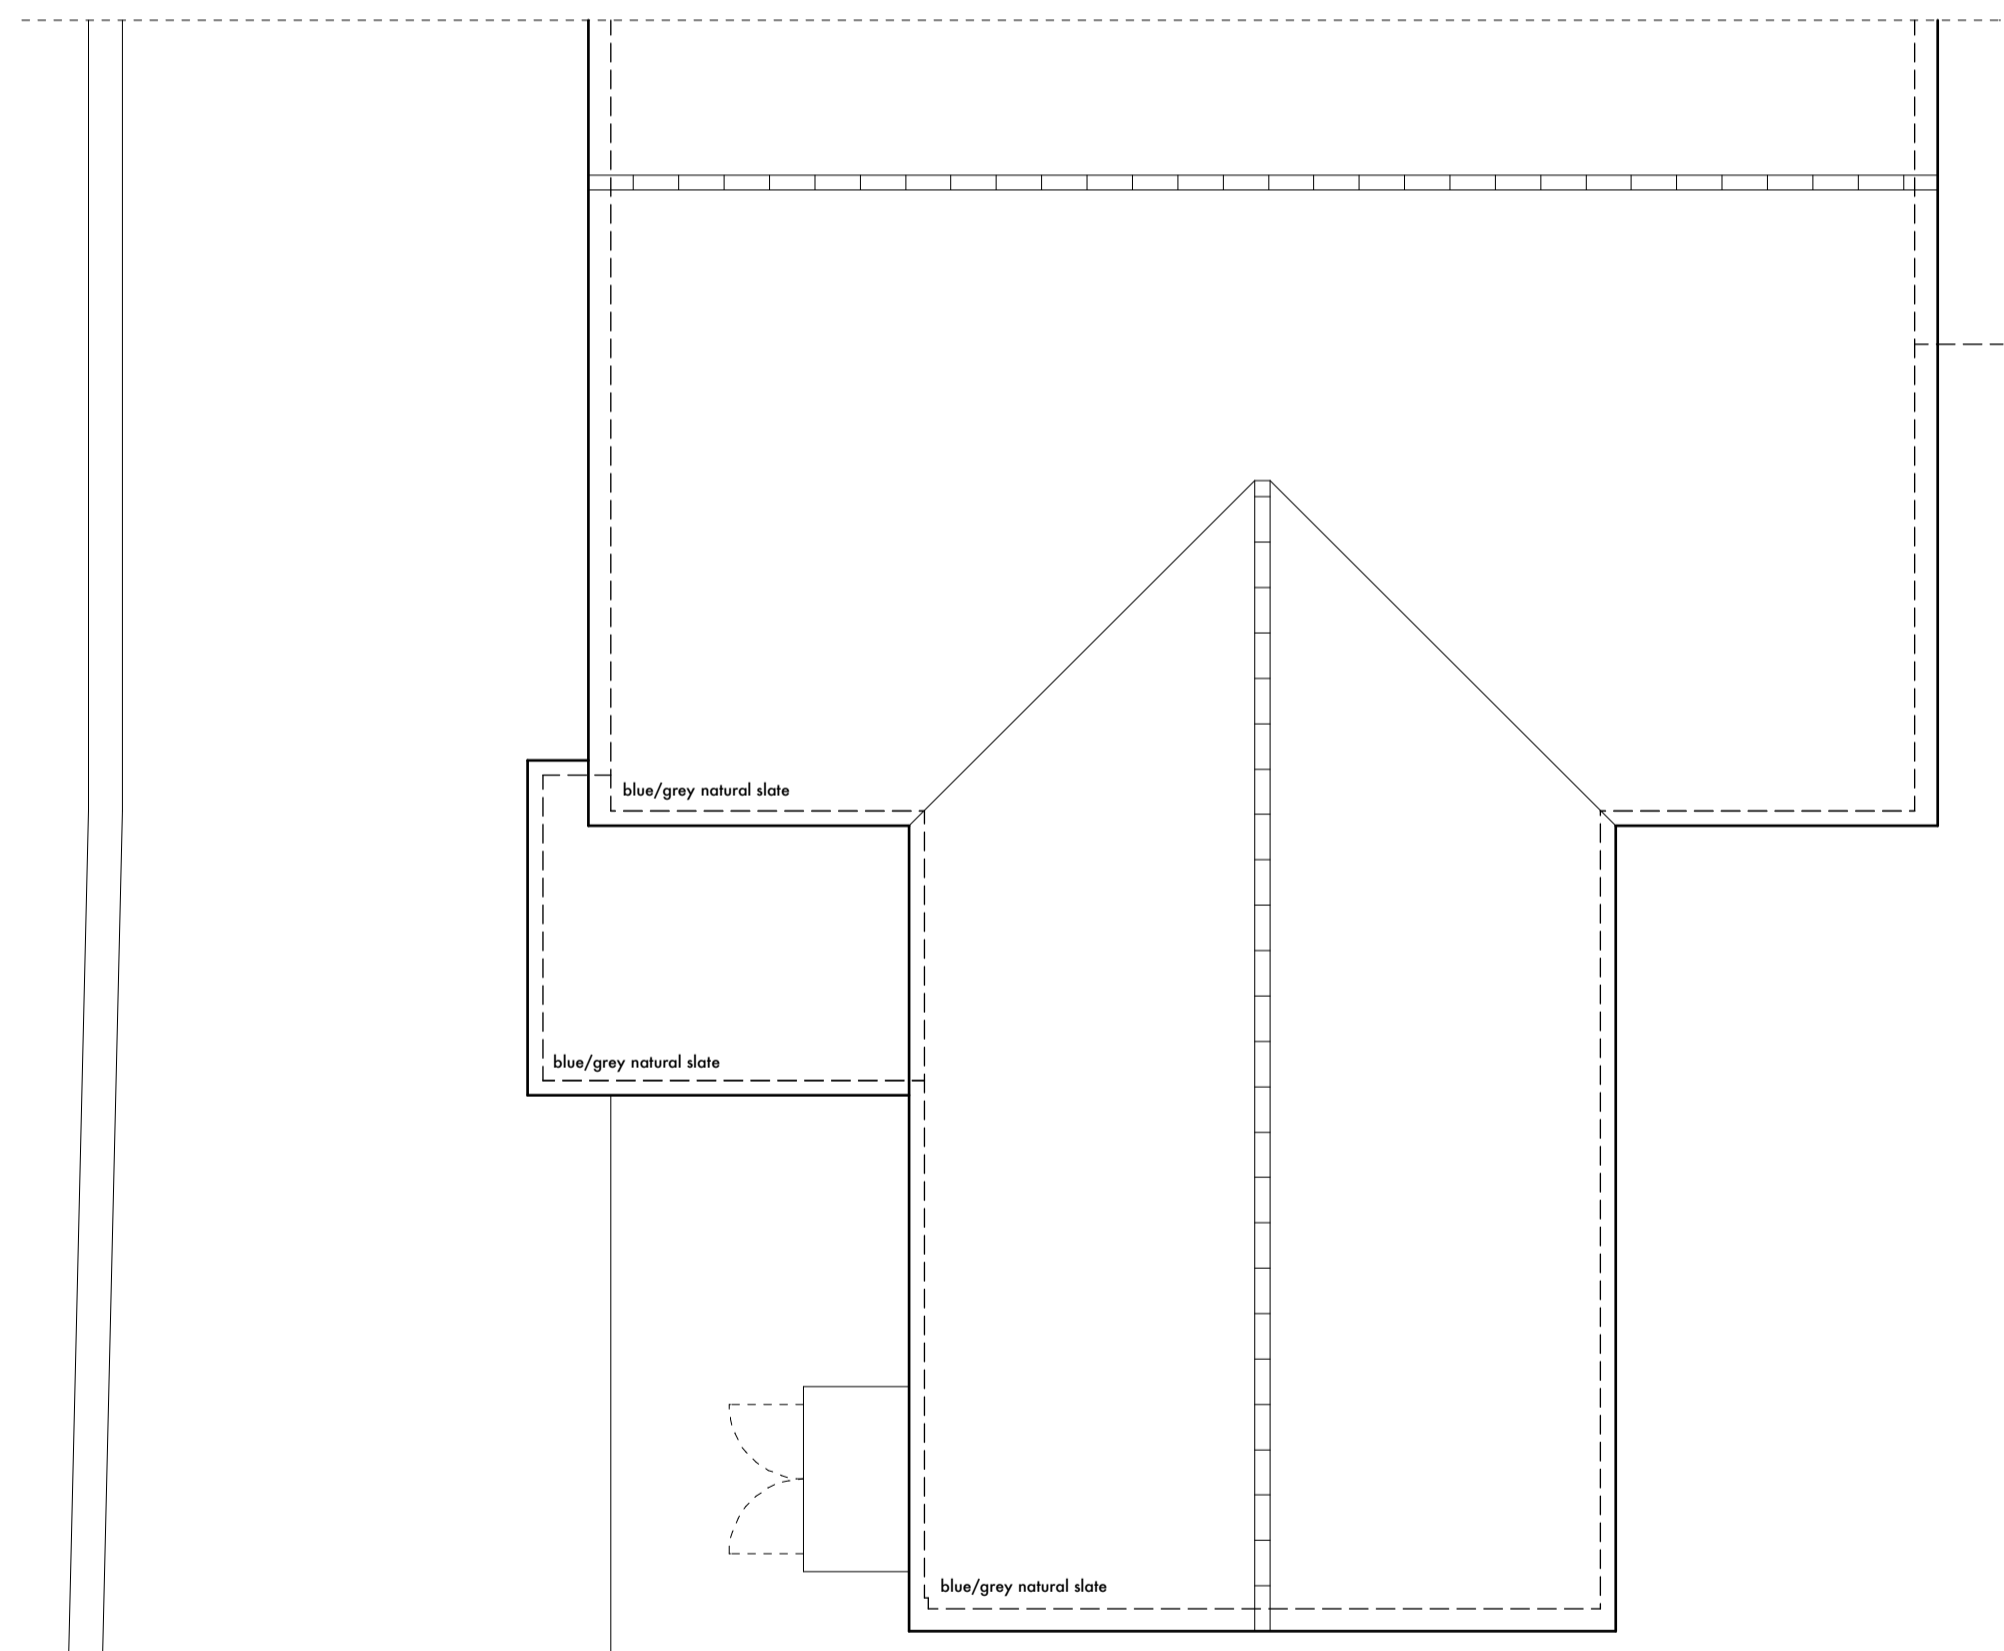


Existing Roof Plan (part) 1:50

Scale 0 5 metres

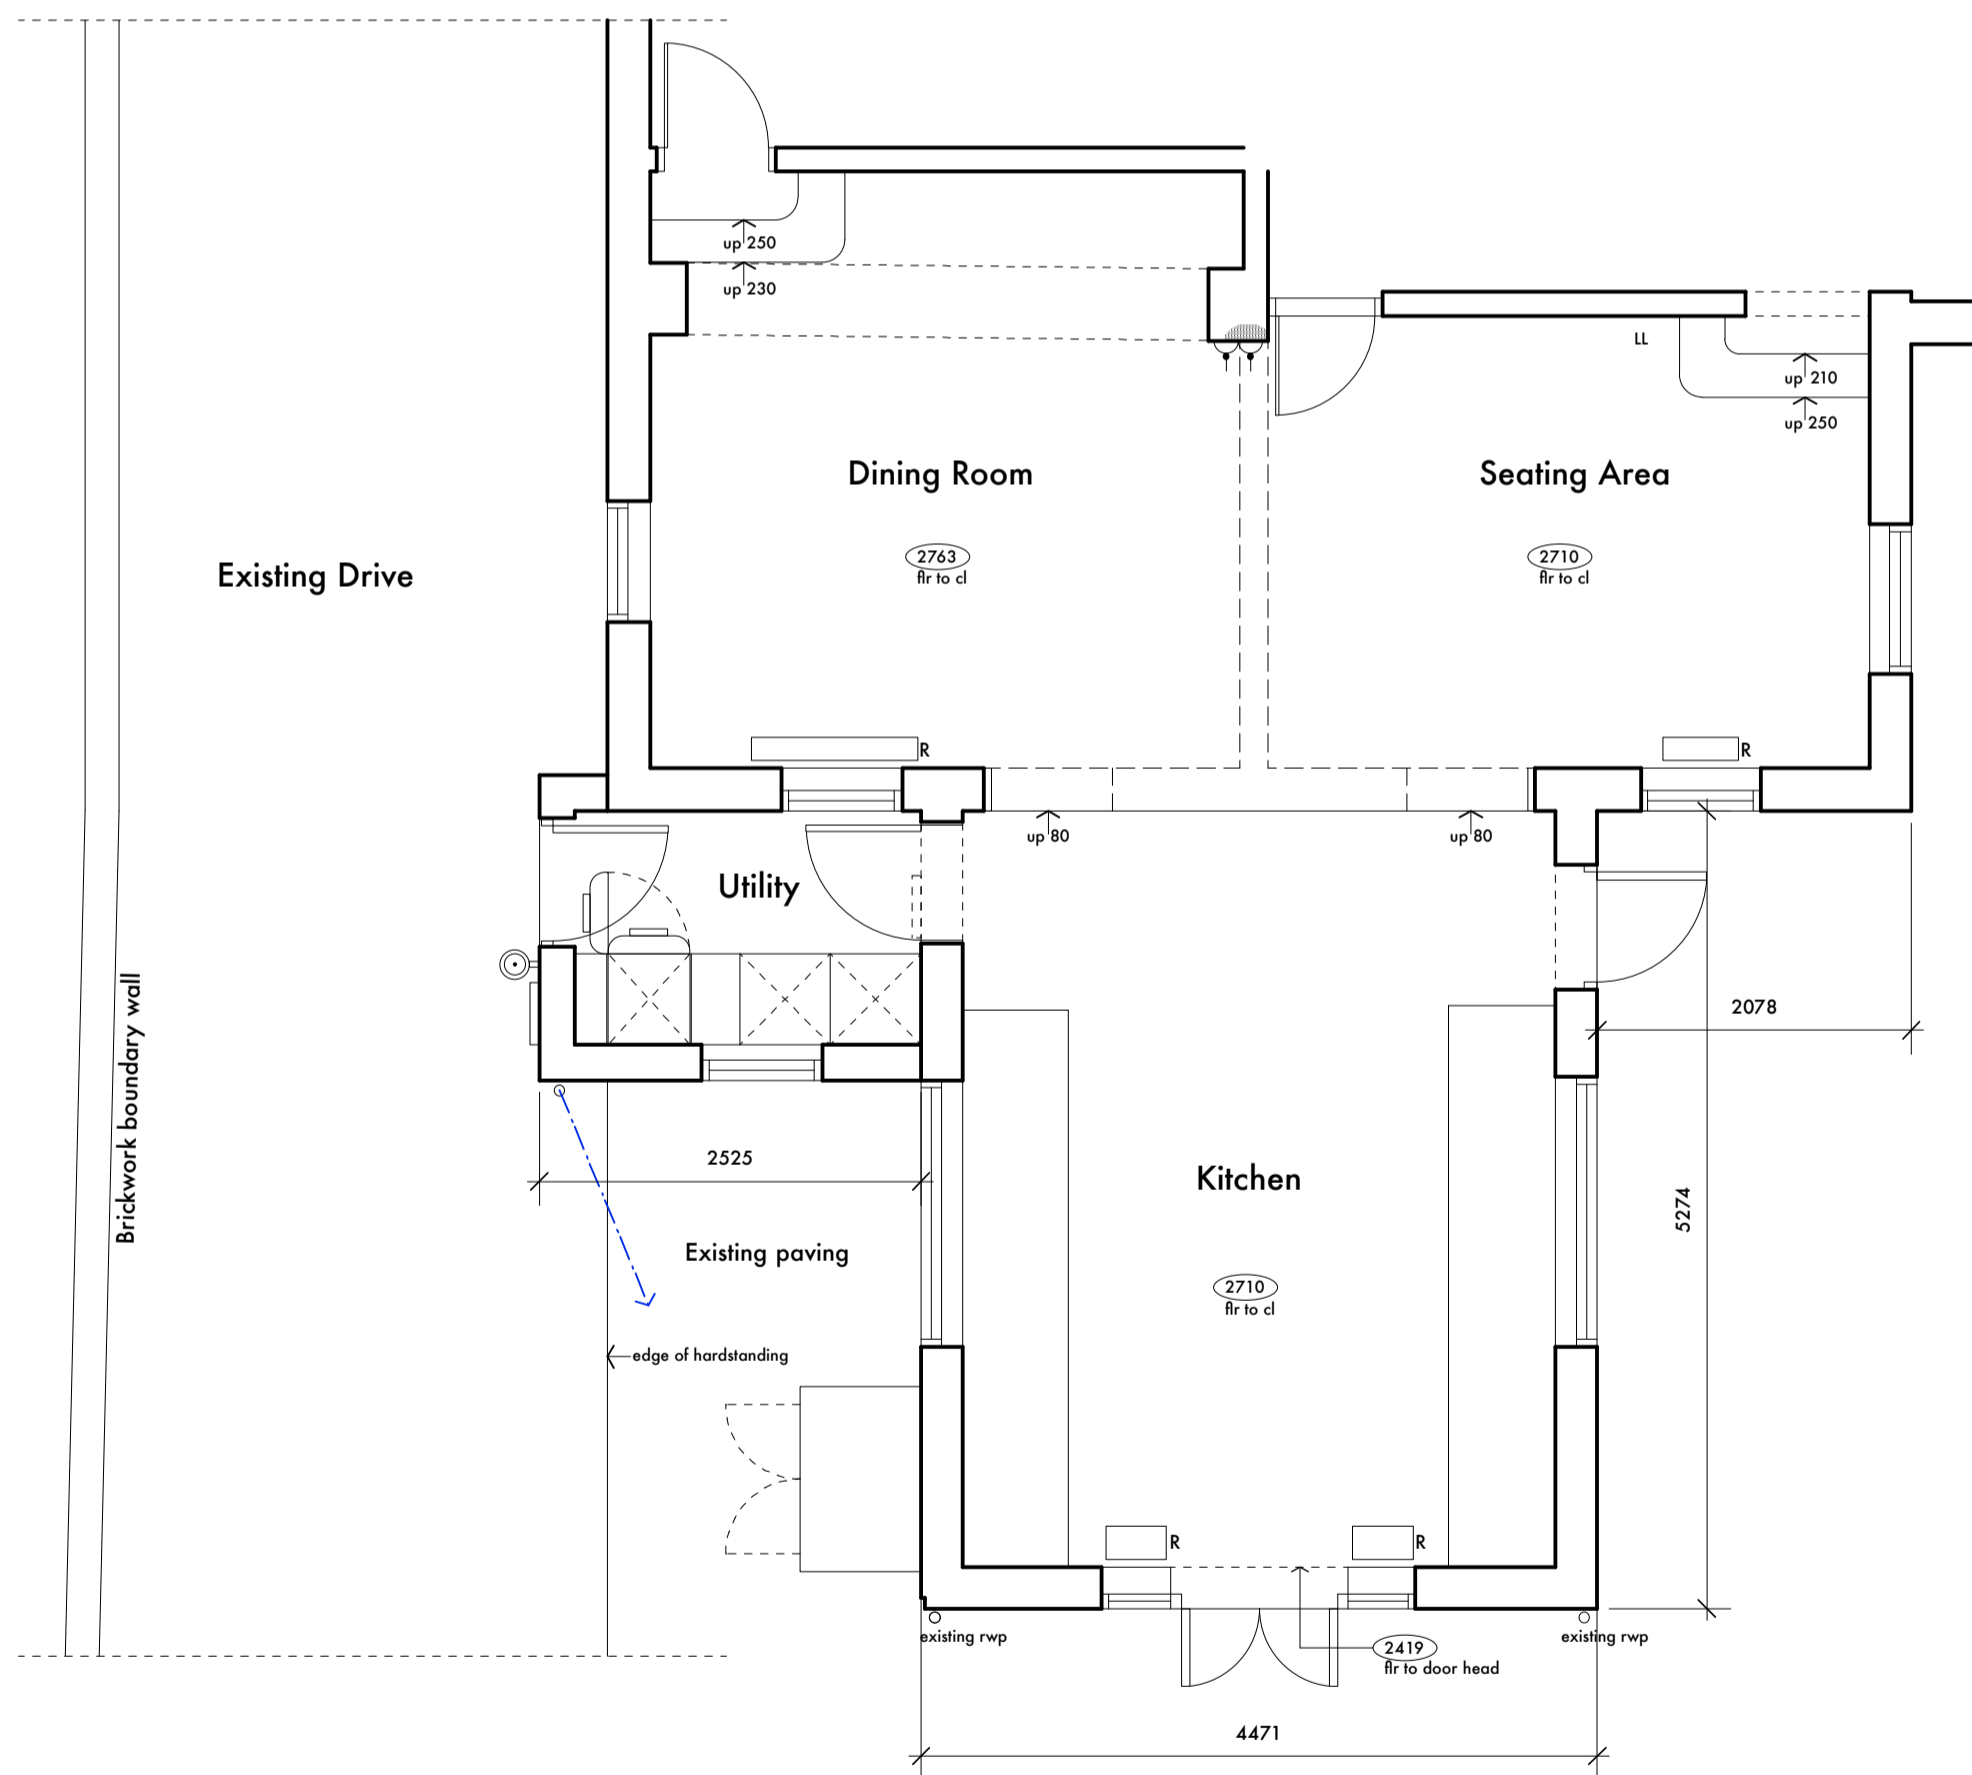

Existing Ground Floor Plan (part) 1:50

Scale 0 5 metres

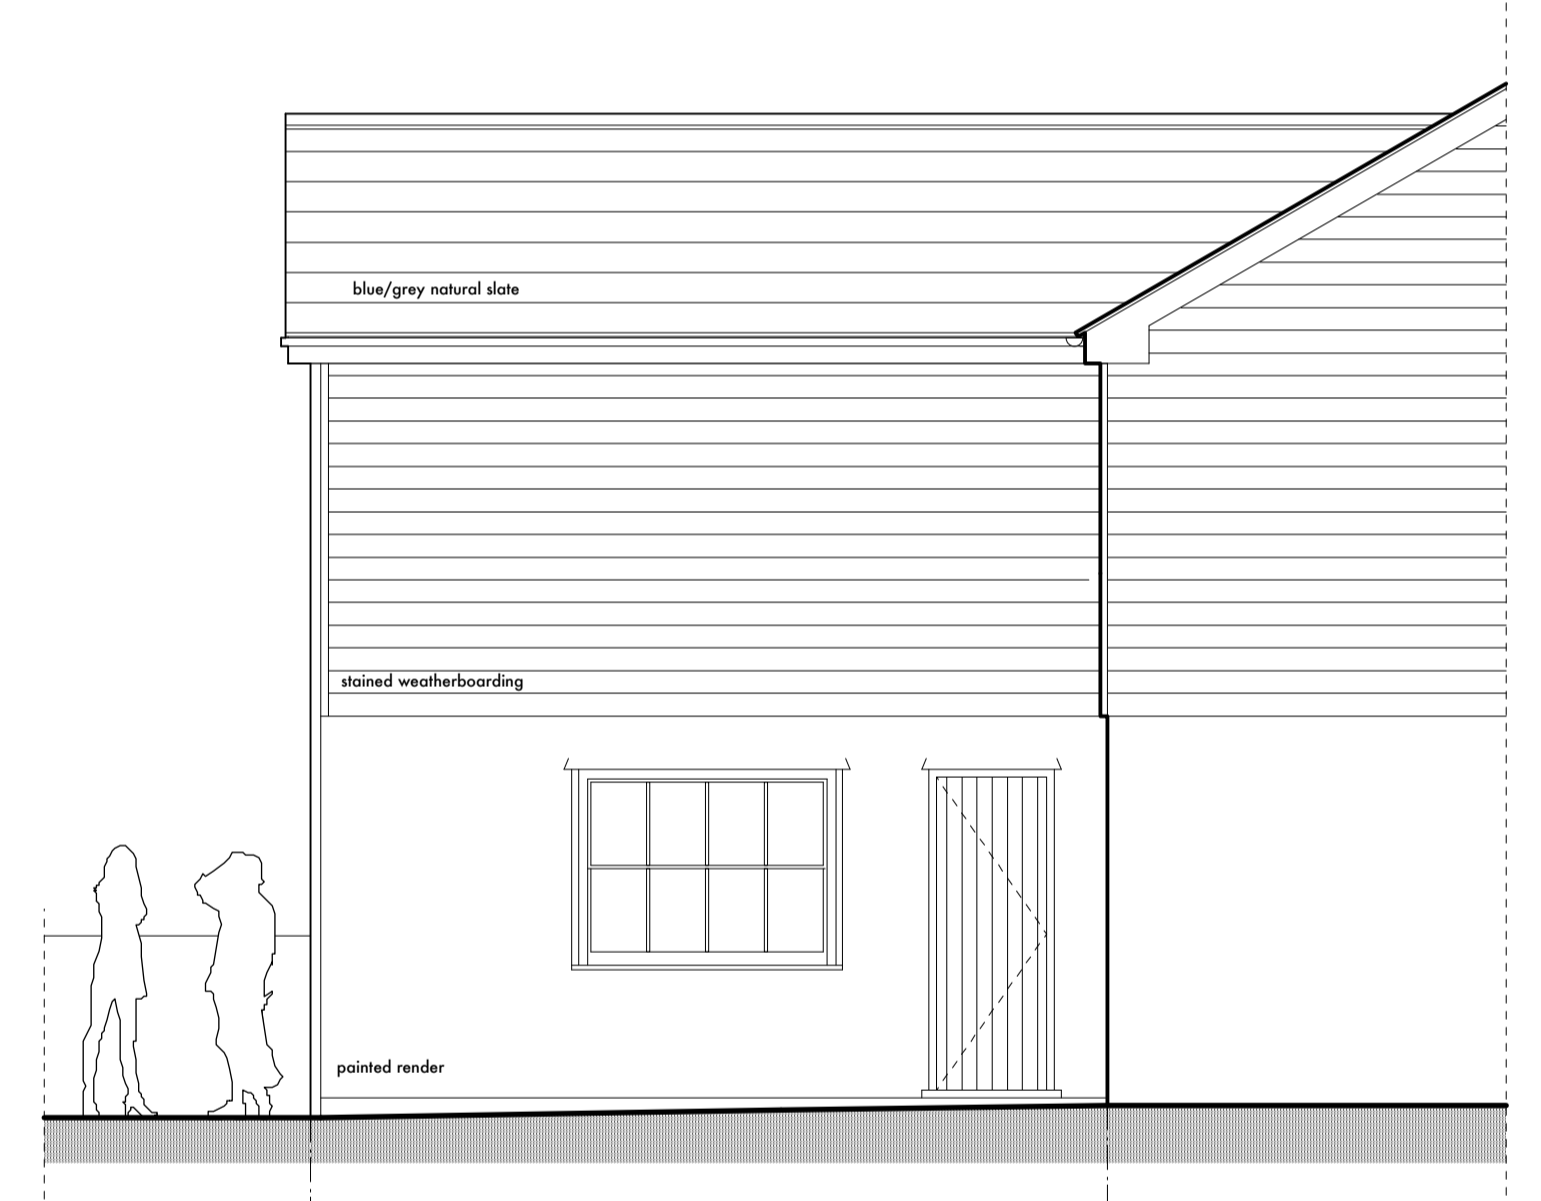

Existing Side Elevation (north-east) 1:50

Scale 0 5 metres

HOUSEHOLDER PLANNING ISSUE

PROJECT NO. 1119
 Proposed alterations & extensions to
 The Leys, Rands Road, Lower Layham, Suffolk IP7 5RN.
 For: Mr & Mrs P & L. Butler-Smith

DRAWING NO. 02
 SCALE 1:50/ 2500 @ A1

EXISTING FLOOR PLANS/ ELEVATIONS/ SITE LOCATION

DATE March 2021

REVISION



Contractors must verify all dimensions and information on site prior to commencement of work. Do not scale from drawing.
 Copyright © Embrace Architecture Ltd