

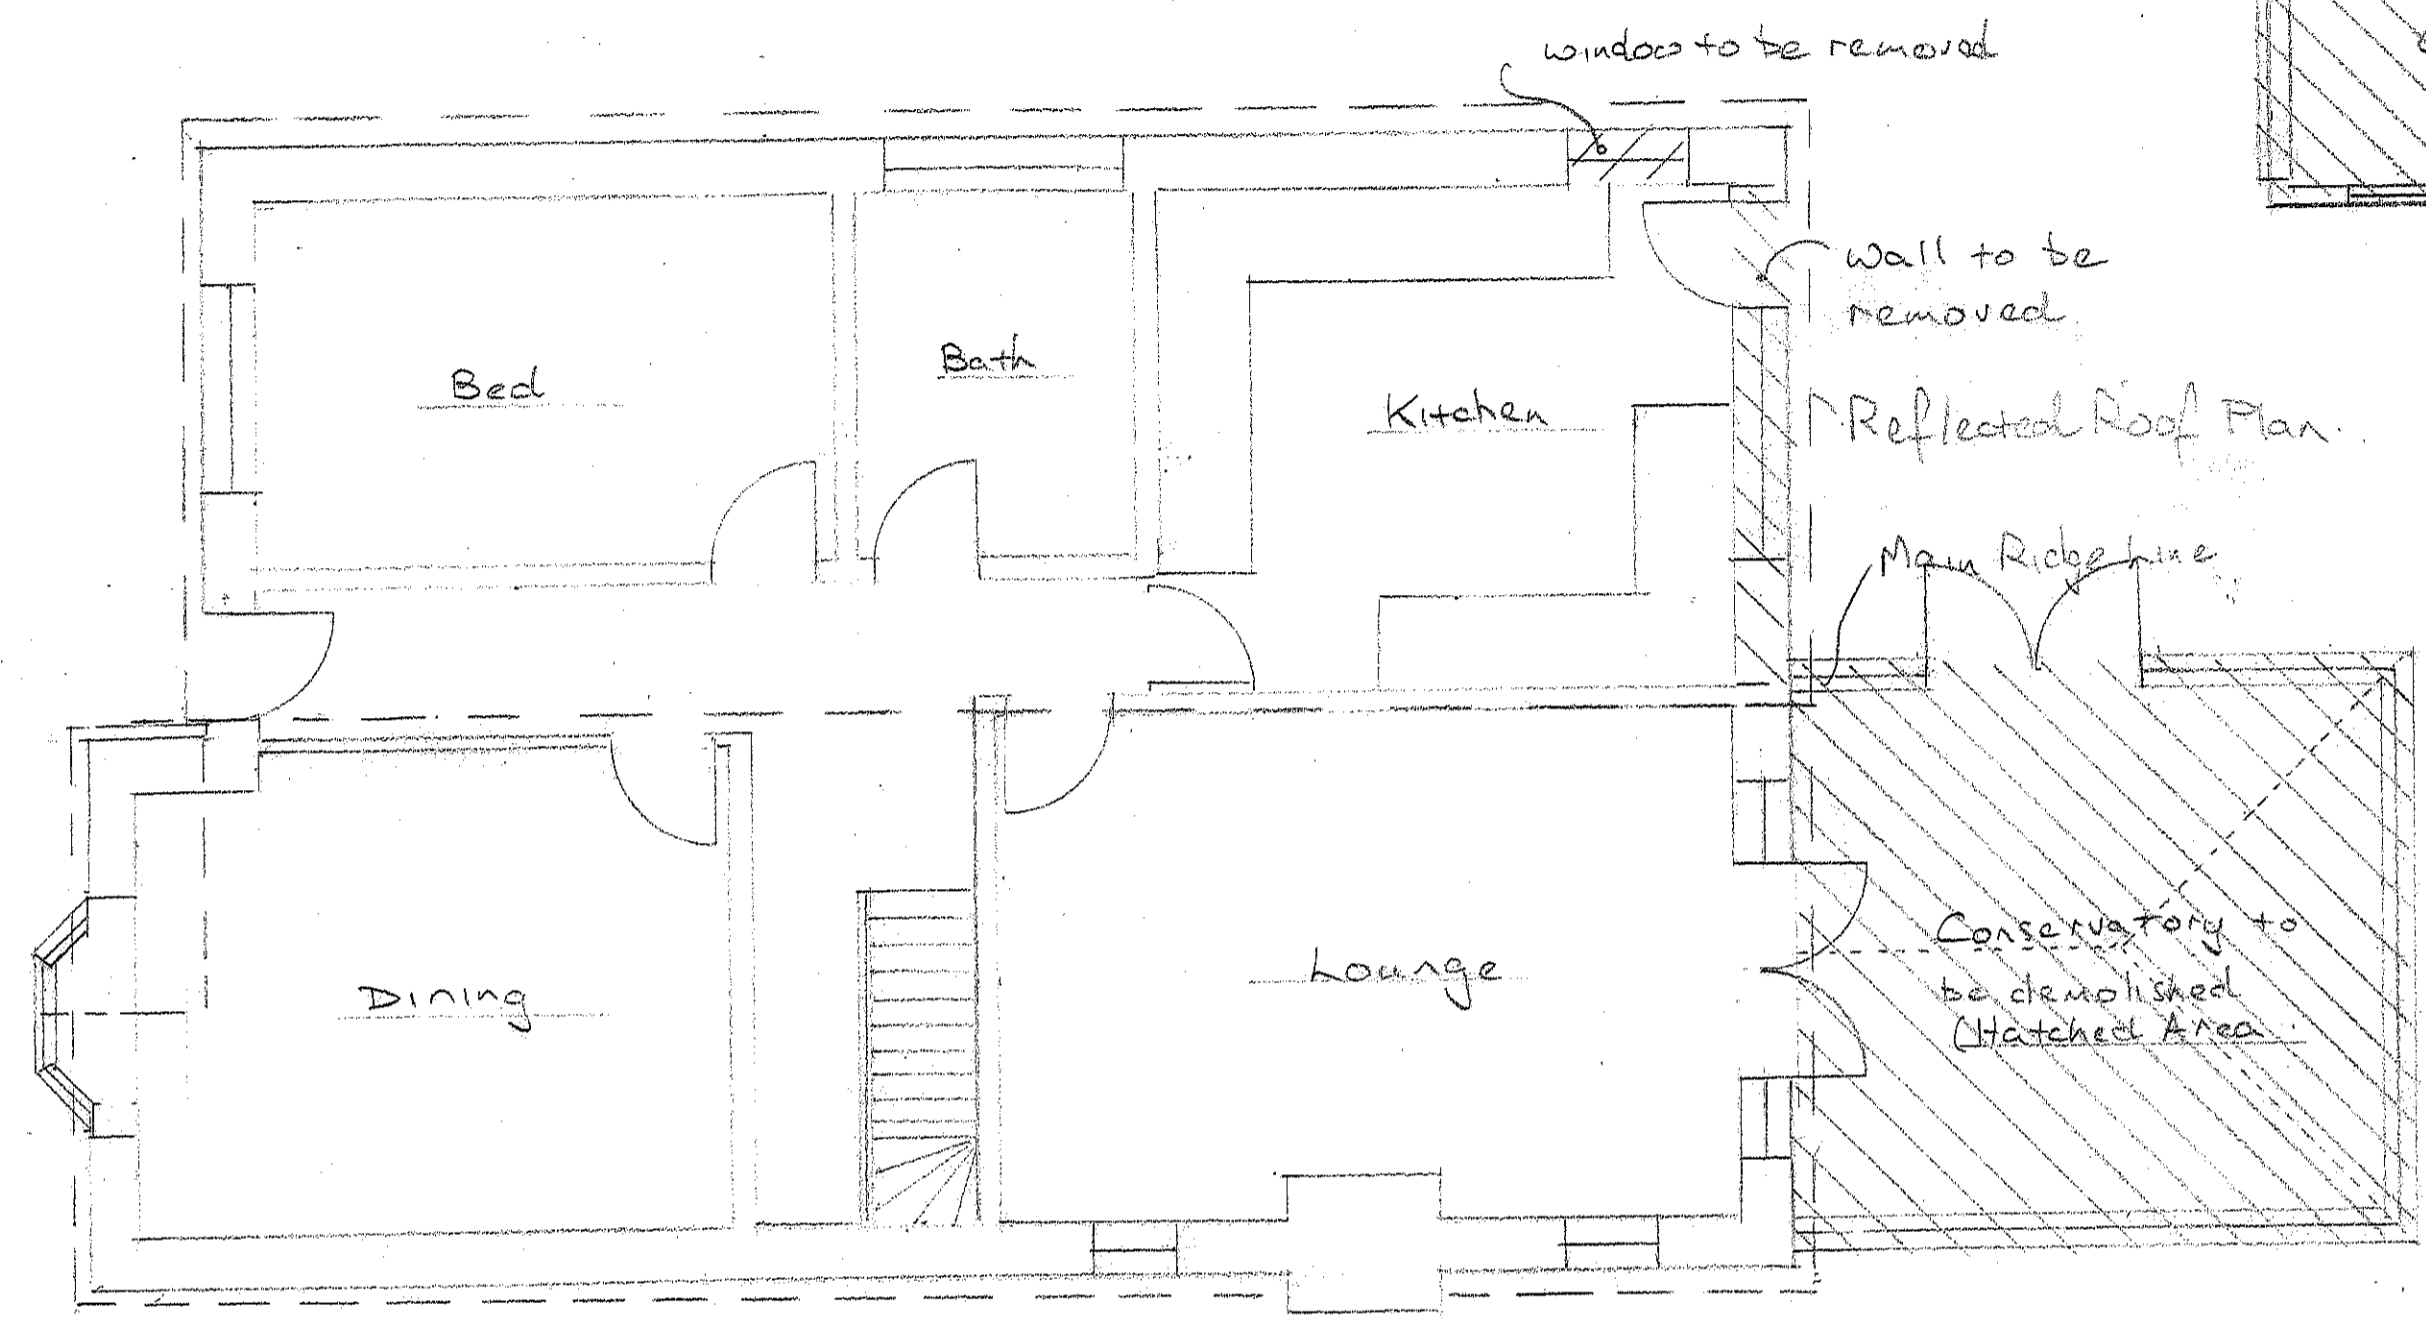


Boundary line to No 47 Andrew Crescent

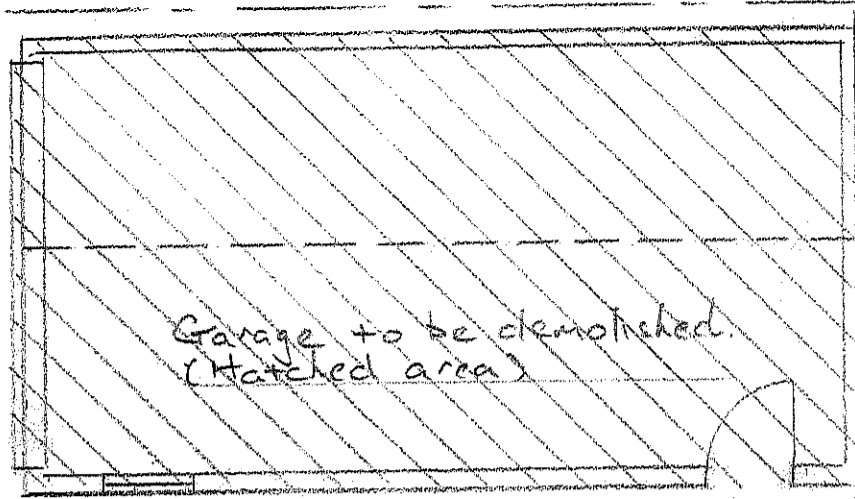

Boundary to No 51 Andrew Crescent

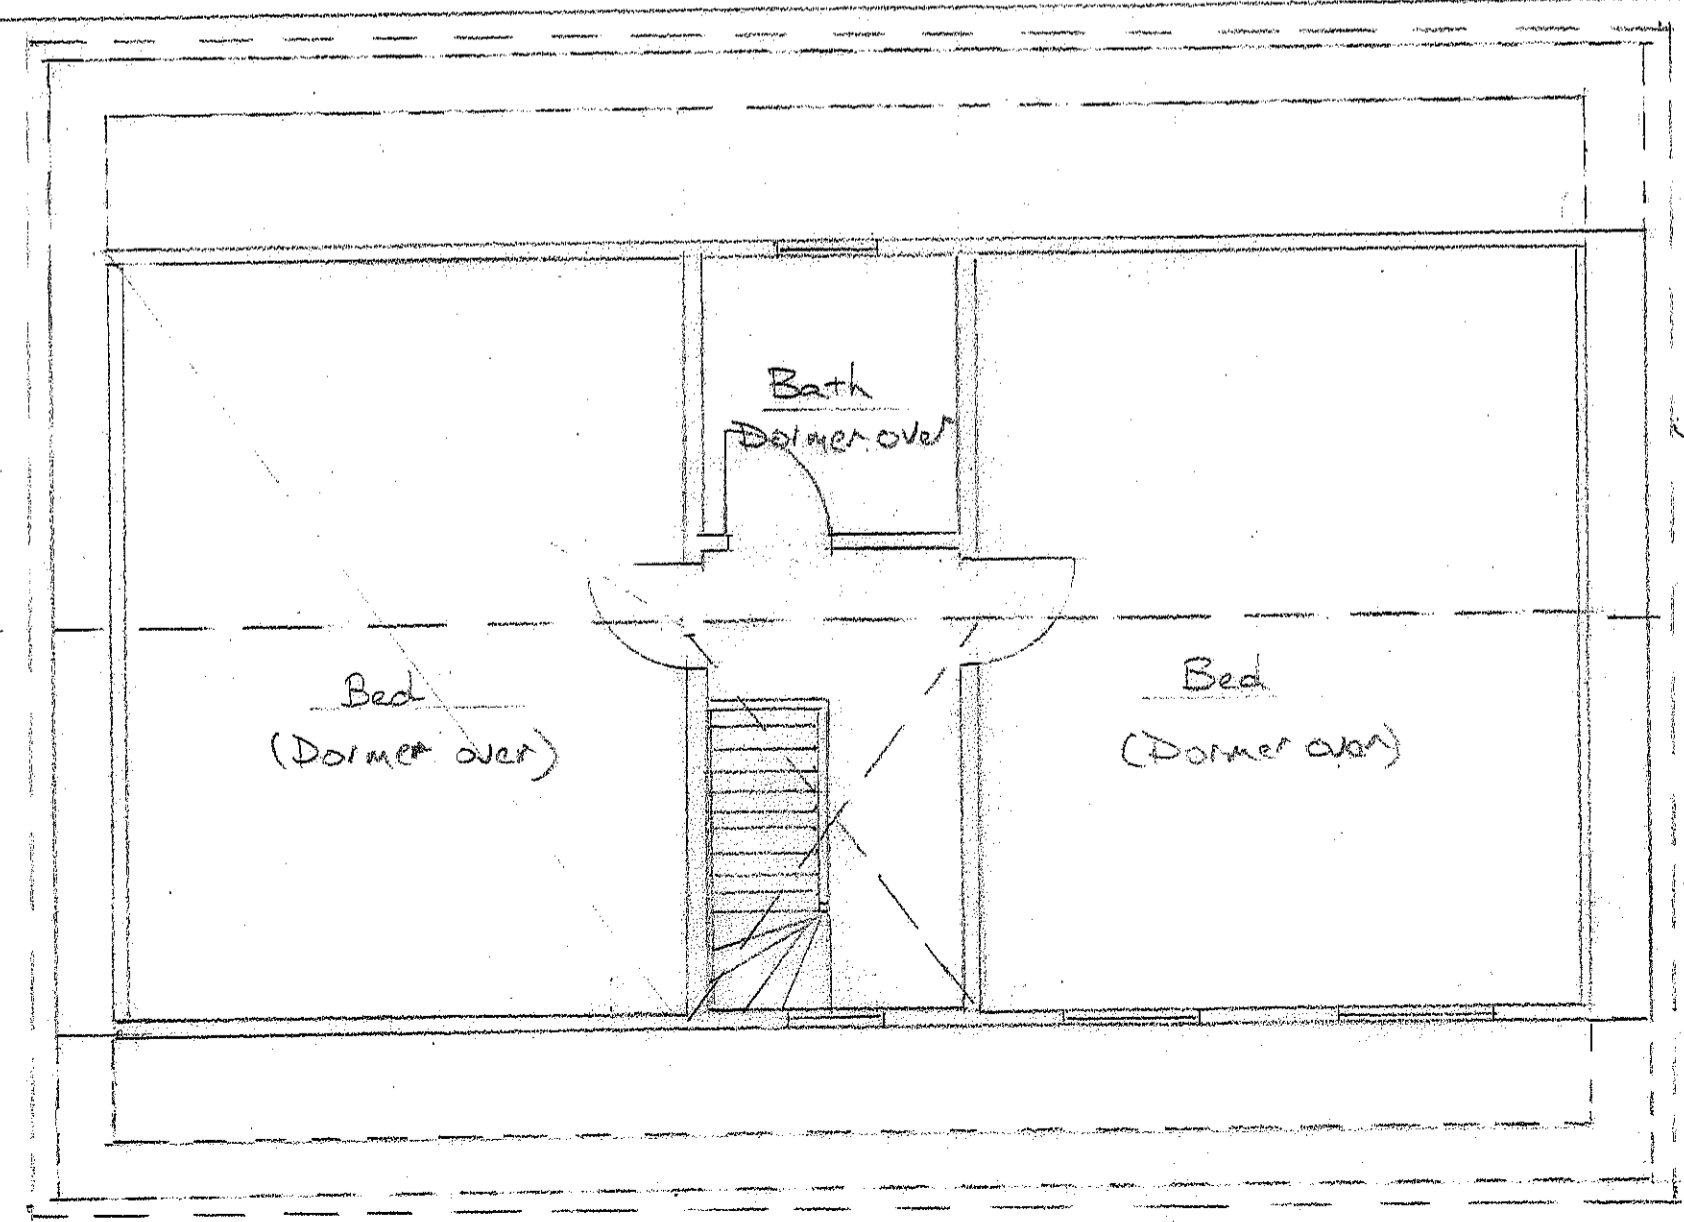

NOTES:
All dimensions must be checked on site and not scaled from this drawing.

A	Date	Revisions

©copyright

Notes:
Copyright owned by Martin John Norris
This drawing has been prepared for the purpose of Planning and / Building Regulations approval, and should not be used for any other purpose. All dimensions to be checked on site and any discrepancies referred to Martin Norris. Written dimensions are to be used in preference to scaled dimensions.
This drawing is the property of Martin Norris and must not be reproduced, in part, or whole, or deviated from without permission from Martin Norris.
It is essential that prior to commencement and during construction works the contractor reviews the drawings, specifications and engineering support information and any other relevant and referred information as a whole and complete project, to be constructed in compliance with the Building Regulations and approved Planning drawings and information, any discrepancies found or concerns are to be raised.

Client
J Yearley

Job Title
Rear Extension, Garage & Carport
49 Andrew Crescent
Waterbouville PO7 6BE

Drawing Title
Existing Ground & First Floor Plans & Reflected Roof Plan.

Scale 1:50 @ A2

Date 21 FEB 2021 **Drawn by** MGN

Dimensions in Metres

Drg No. MGN/57/2021/3	Rev.
---------------------------------	-------------