

All dimensions to be checked on site and the Architects notified of any discrepancies prior to commencement of work.
All materials and workmanship to relevant British Standards Codes of practice and manufacturers recommendations.

This drawing is copyright

DO NOT SCALE FROM THIS DRAWING

Revision	Date	Description	Initials



South Elevation
Scale 1:50

MATERIALS

Bi-folding sliding doors to be high performance double glazed powder coated aluminium type - Dark Grey.

External walls to be facing brickwork with contrasting feature soldier/ cill to match existing.


Roof: Double Roman concrete interlocking tiles - slate grey laid at 20° with mechanically fixed ventilated ridge/hips to match existing.

Rooflights to be Velux style - colour Dark Grey.


Fascias, Soffits, Verges: UPVC - white to match existing.

Rainwater Downpipes: 65mm square, PVC-u white to match existing.

Gutters: 112x60mm Flowline rectangular, PVC-u white to match existing.

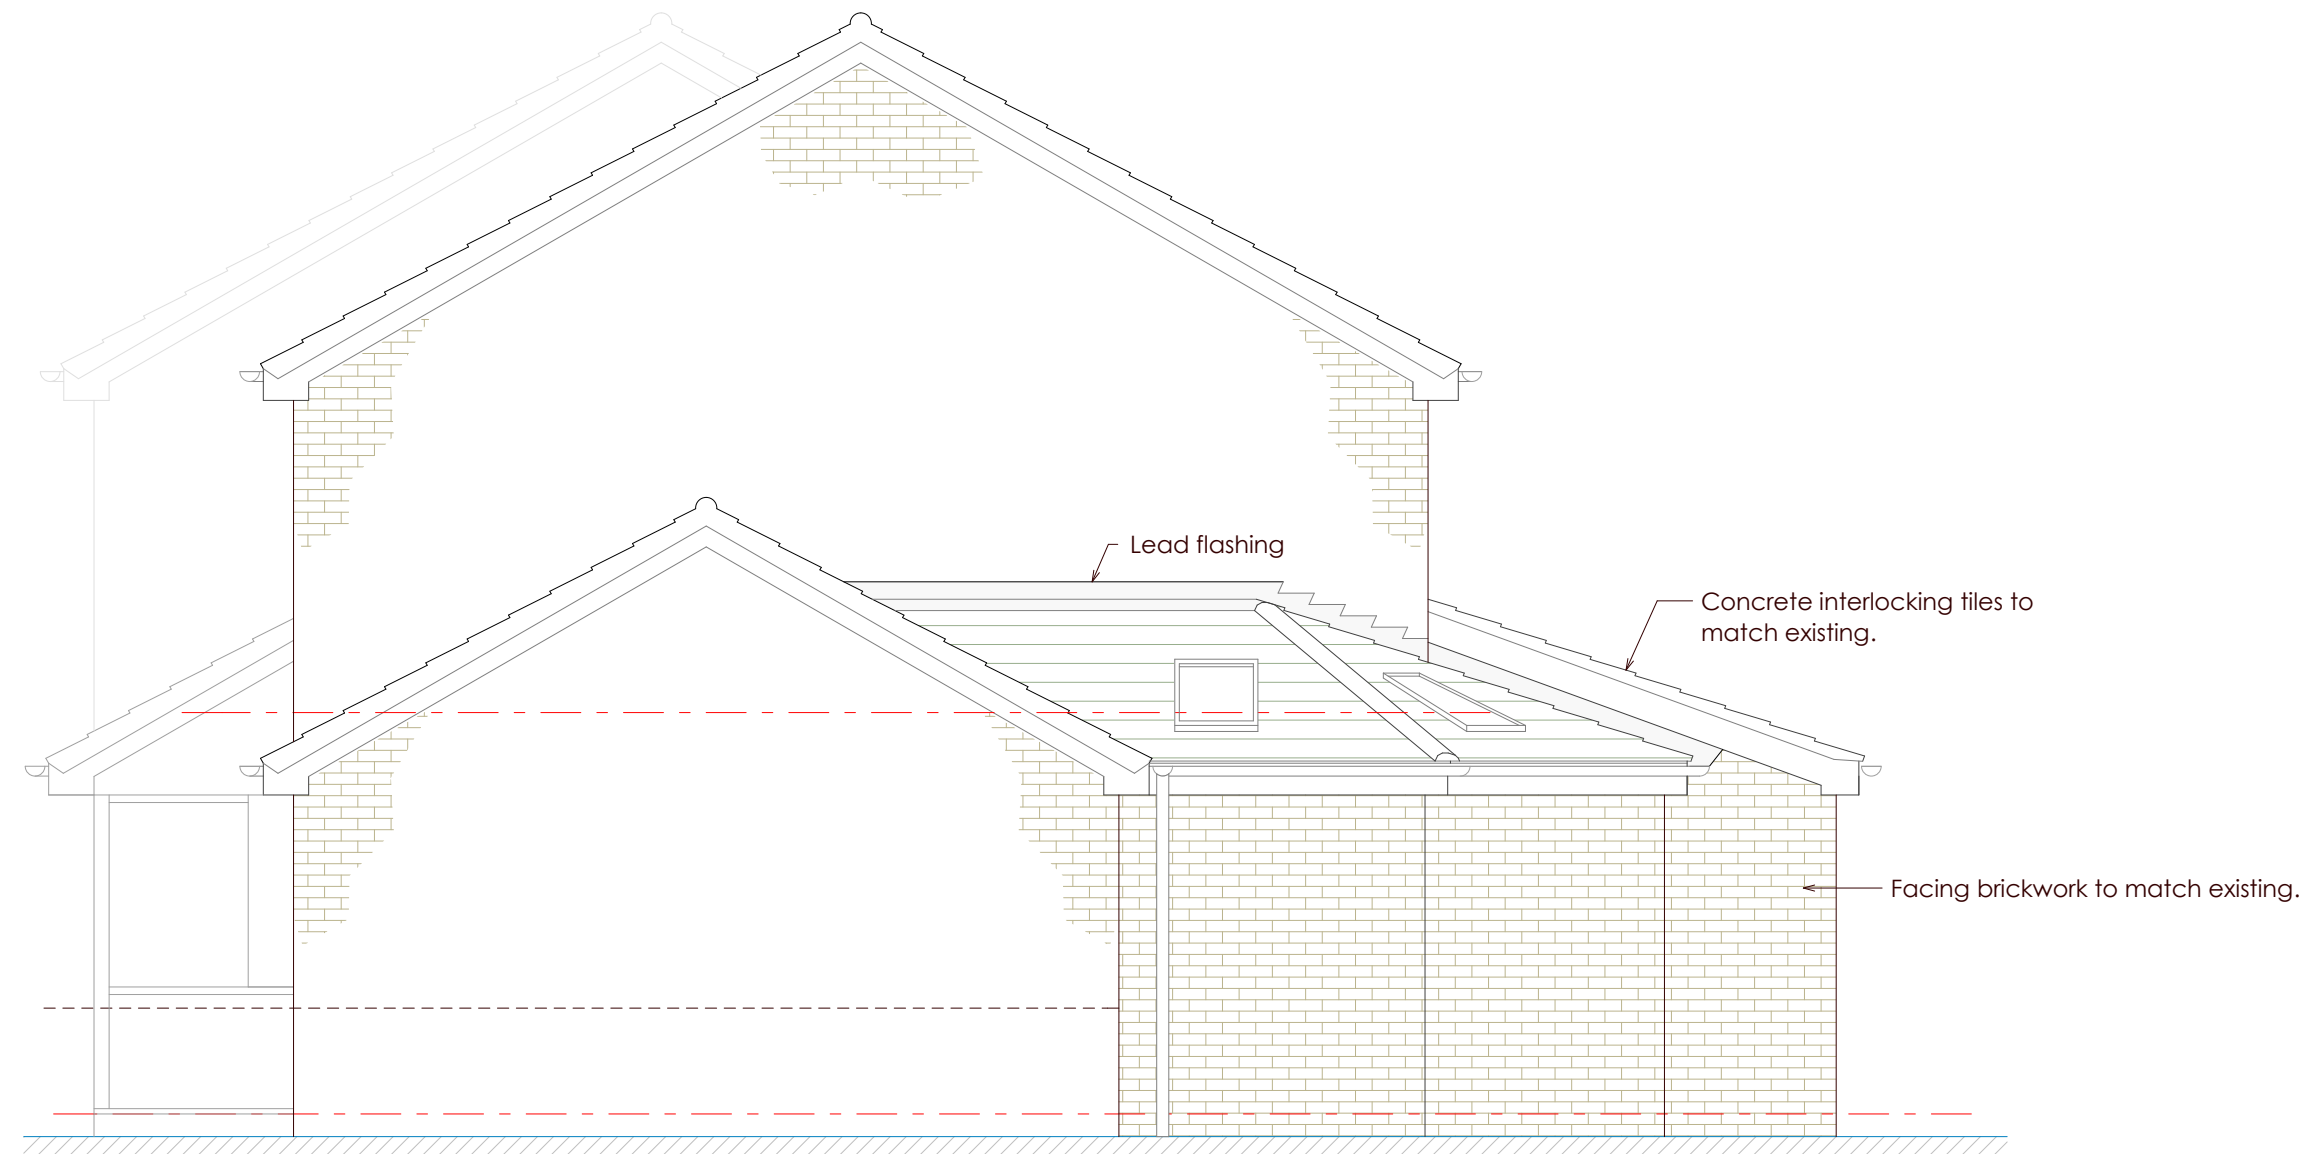

West Elevation
Scale 1:50

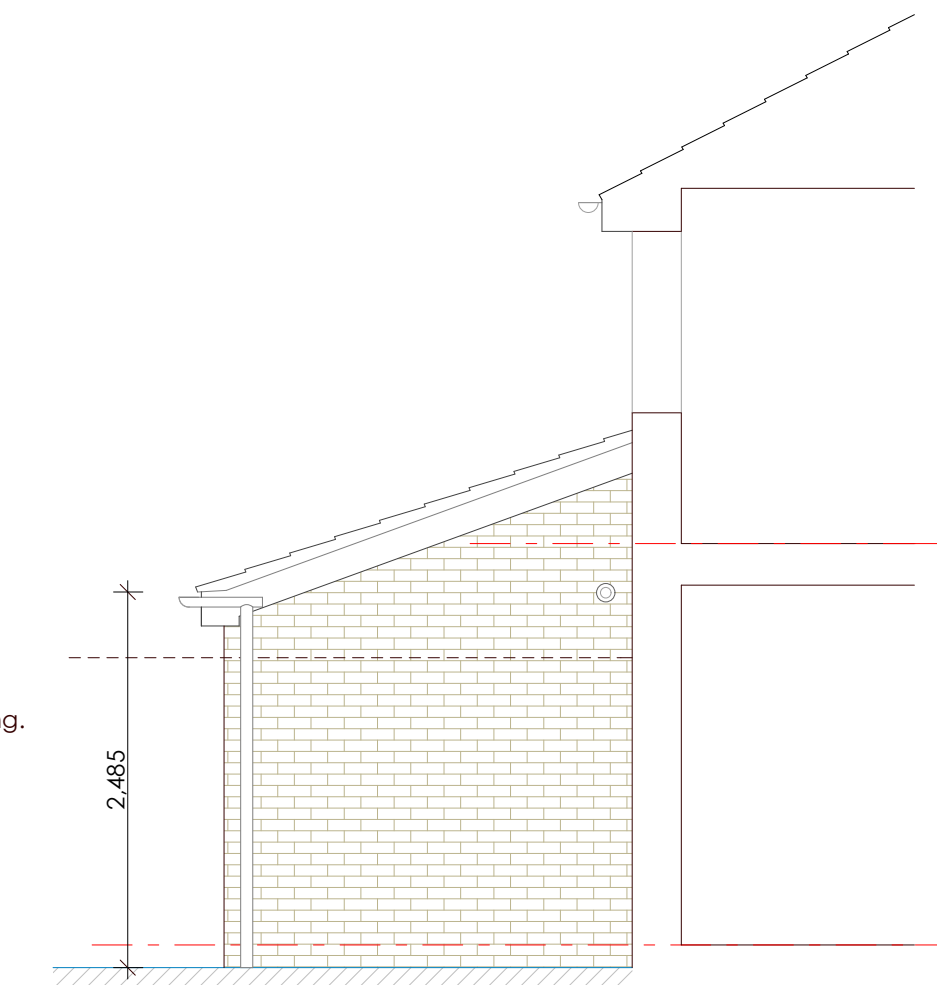

East Elevation
Scale 1:50



matrixarchitecture ltd

Matrix Architecture Ltd, 8-9 Brenkley Way,
Blezard Business Park, Seaton Burn, NE13 6DS
T: 0191 2368955 M: 07948 275164
E: sms@matrixarchitecture.co.uk
W: www.matrixarchitecture.co.uk



CLIENT
MR & MRS OSBORNE

JOB TITLE
67 CASTLEWAY, PEGSWOOD

SHEET TITLE
PROPOSED ELEVATIONS

SCALES
1:50 @ A1

SHEET NUMBER
3418(C)02

REVISION
DATE
06/04/2021

CHECKED
DRAWN
S.STEEL