




Proposed rear elevation

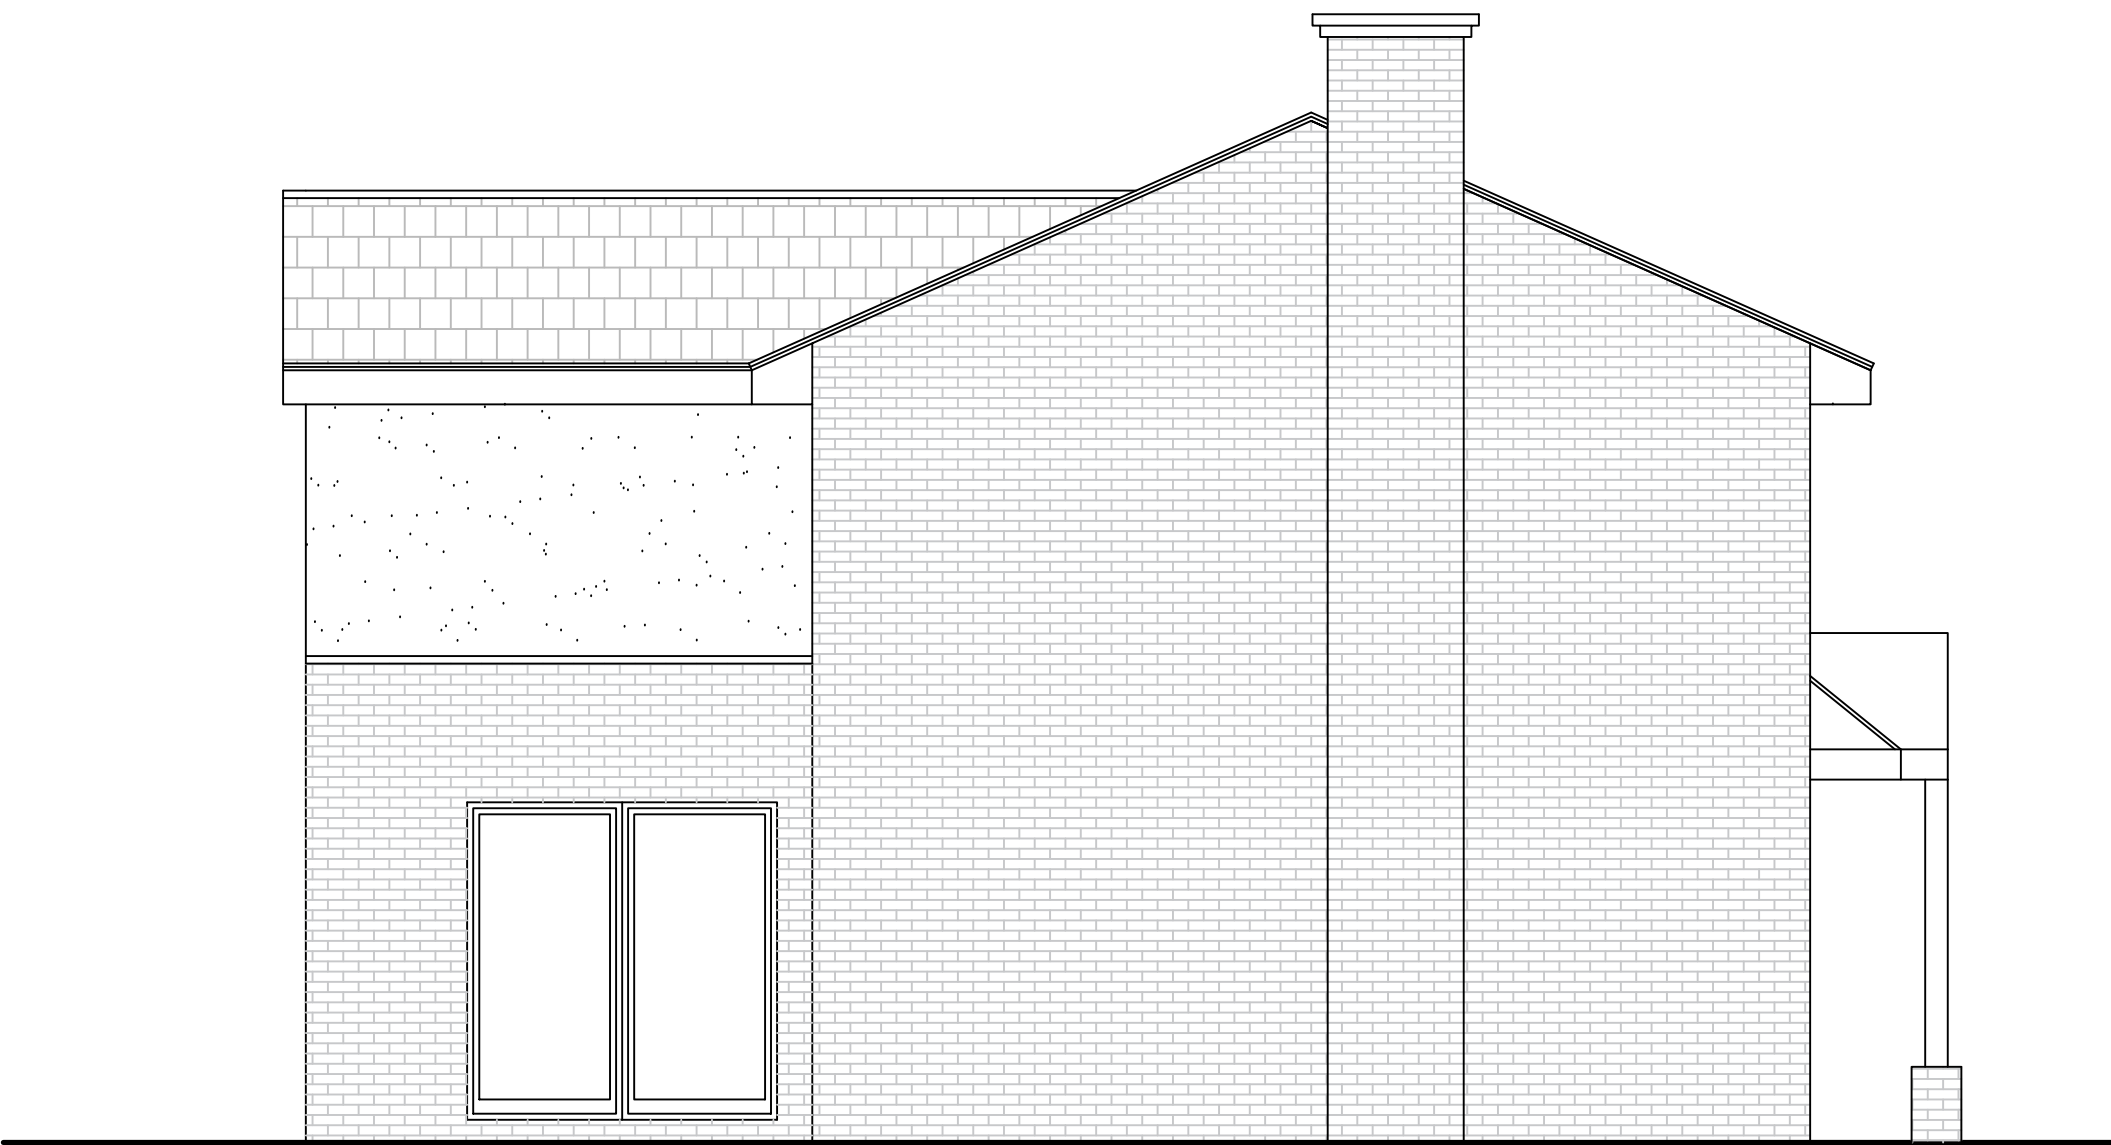

Proposed side elevation (LHS)

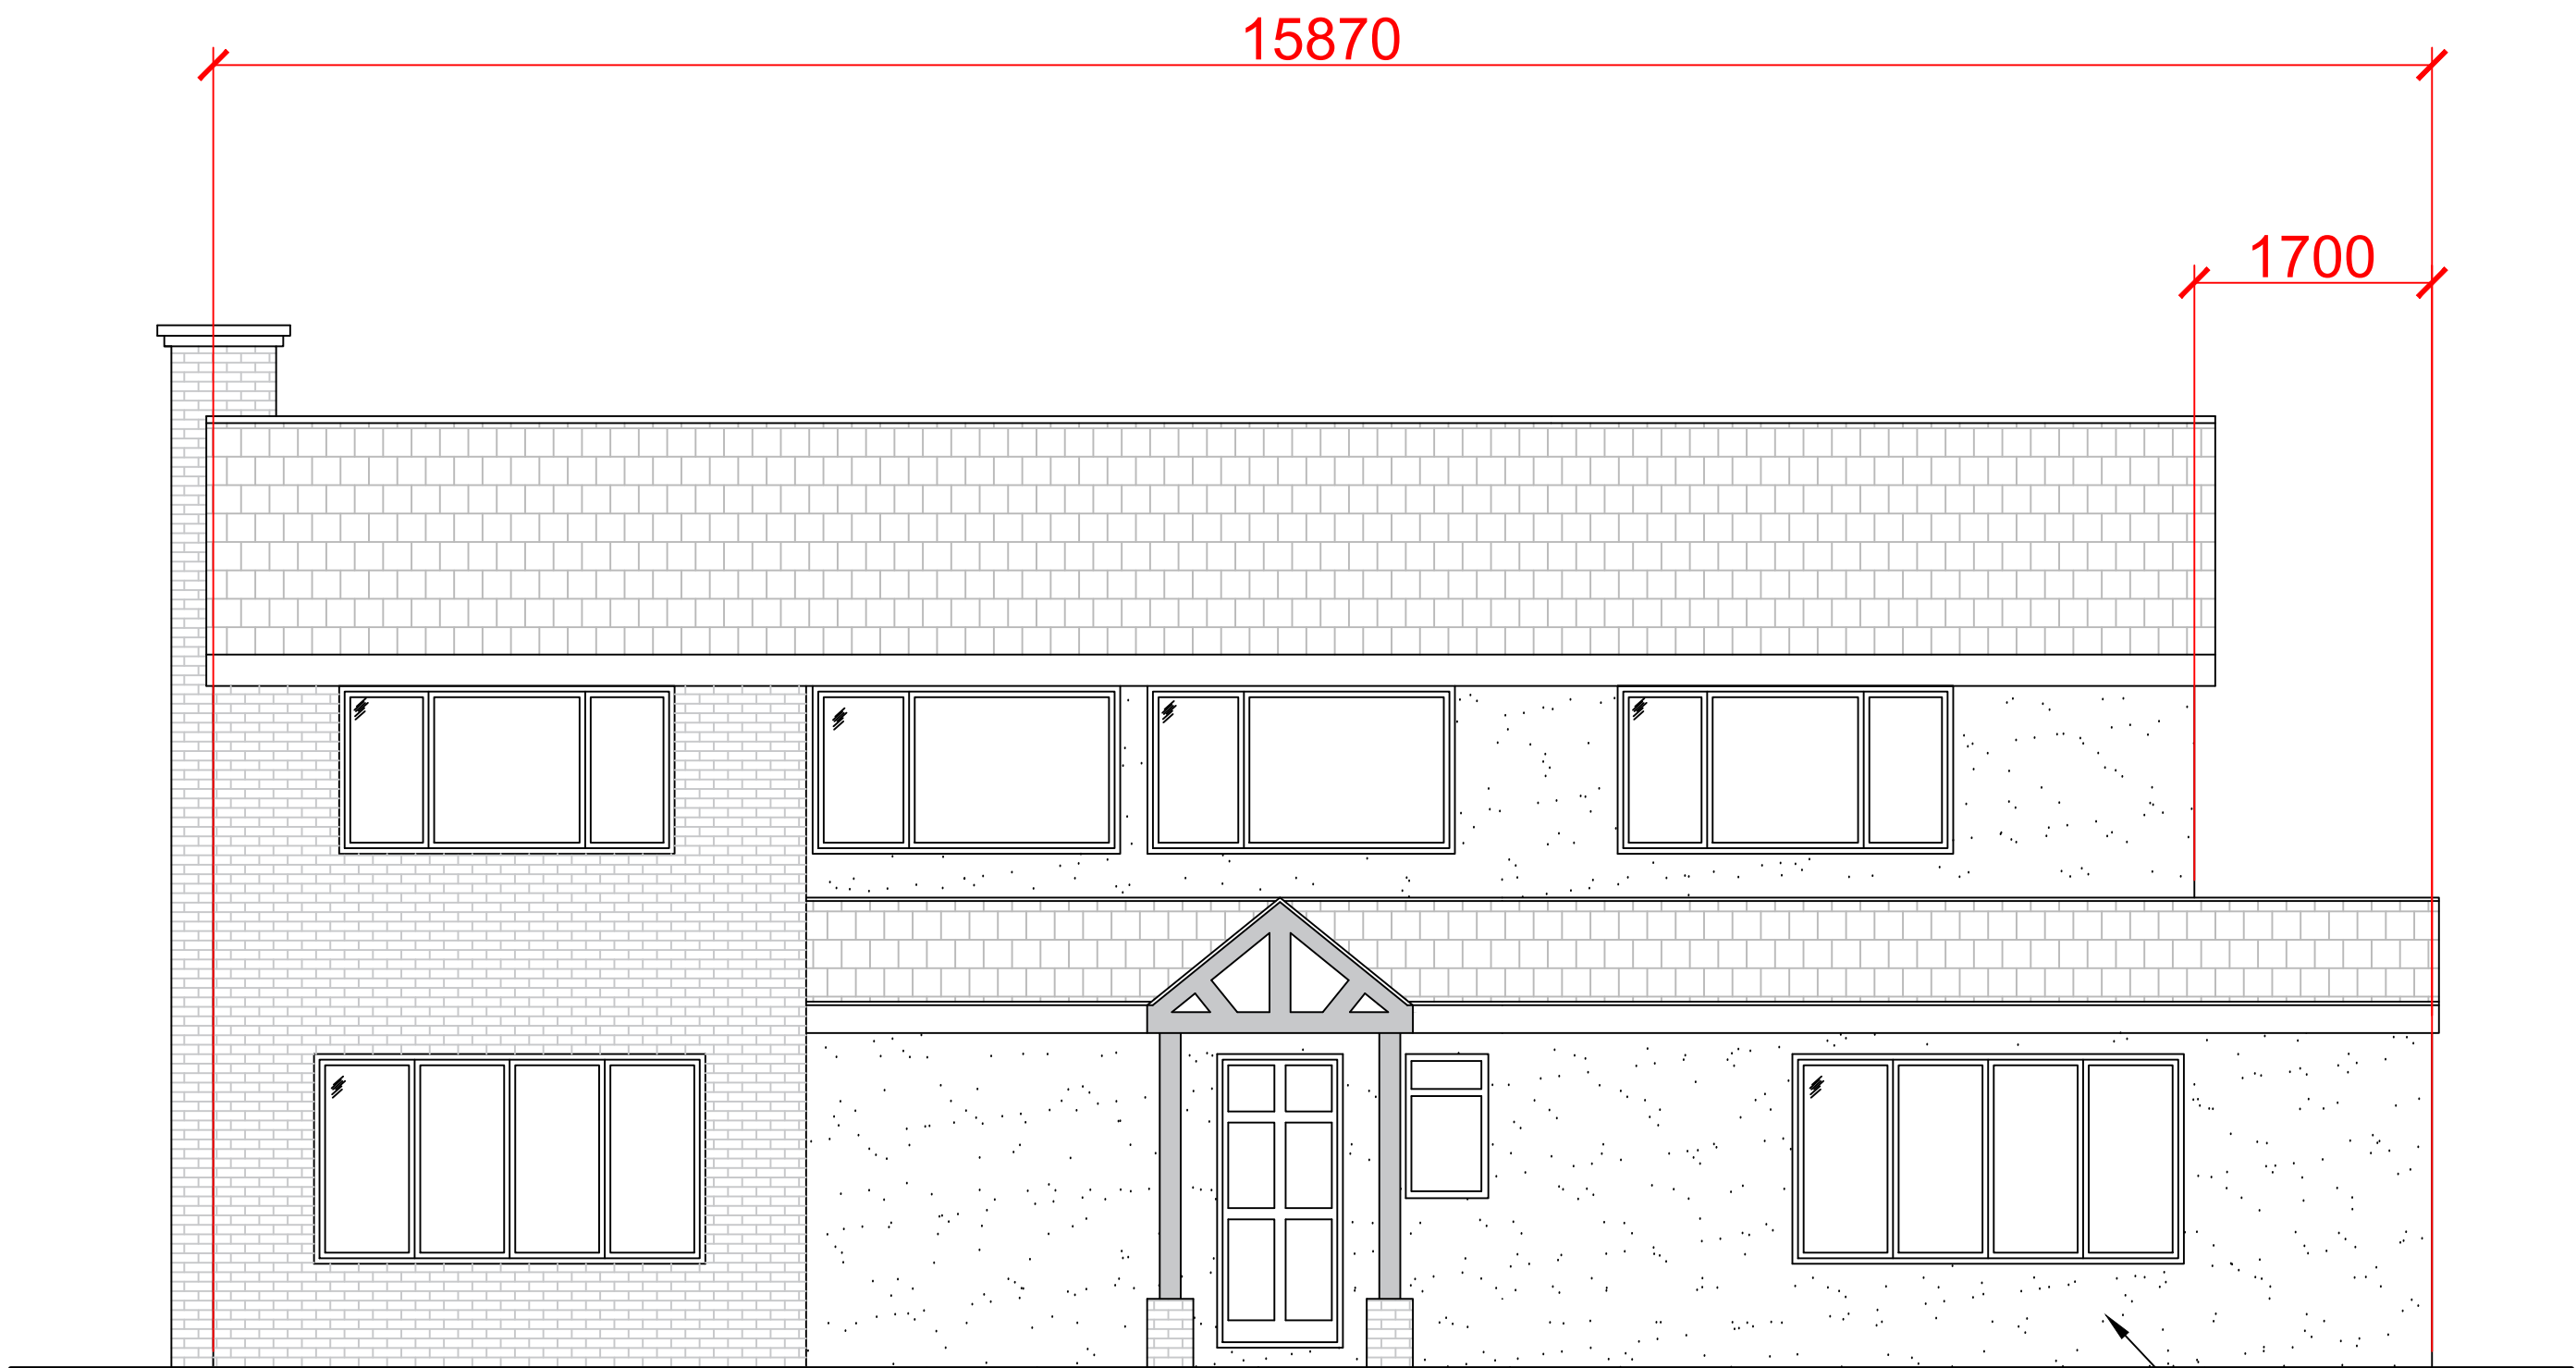


Proposed front elevation

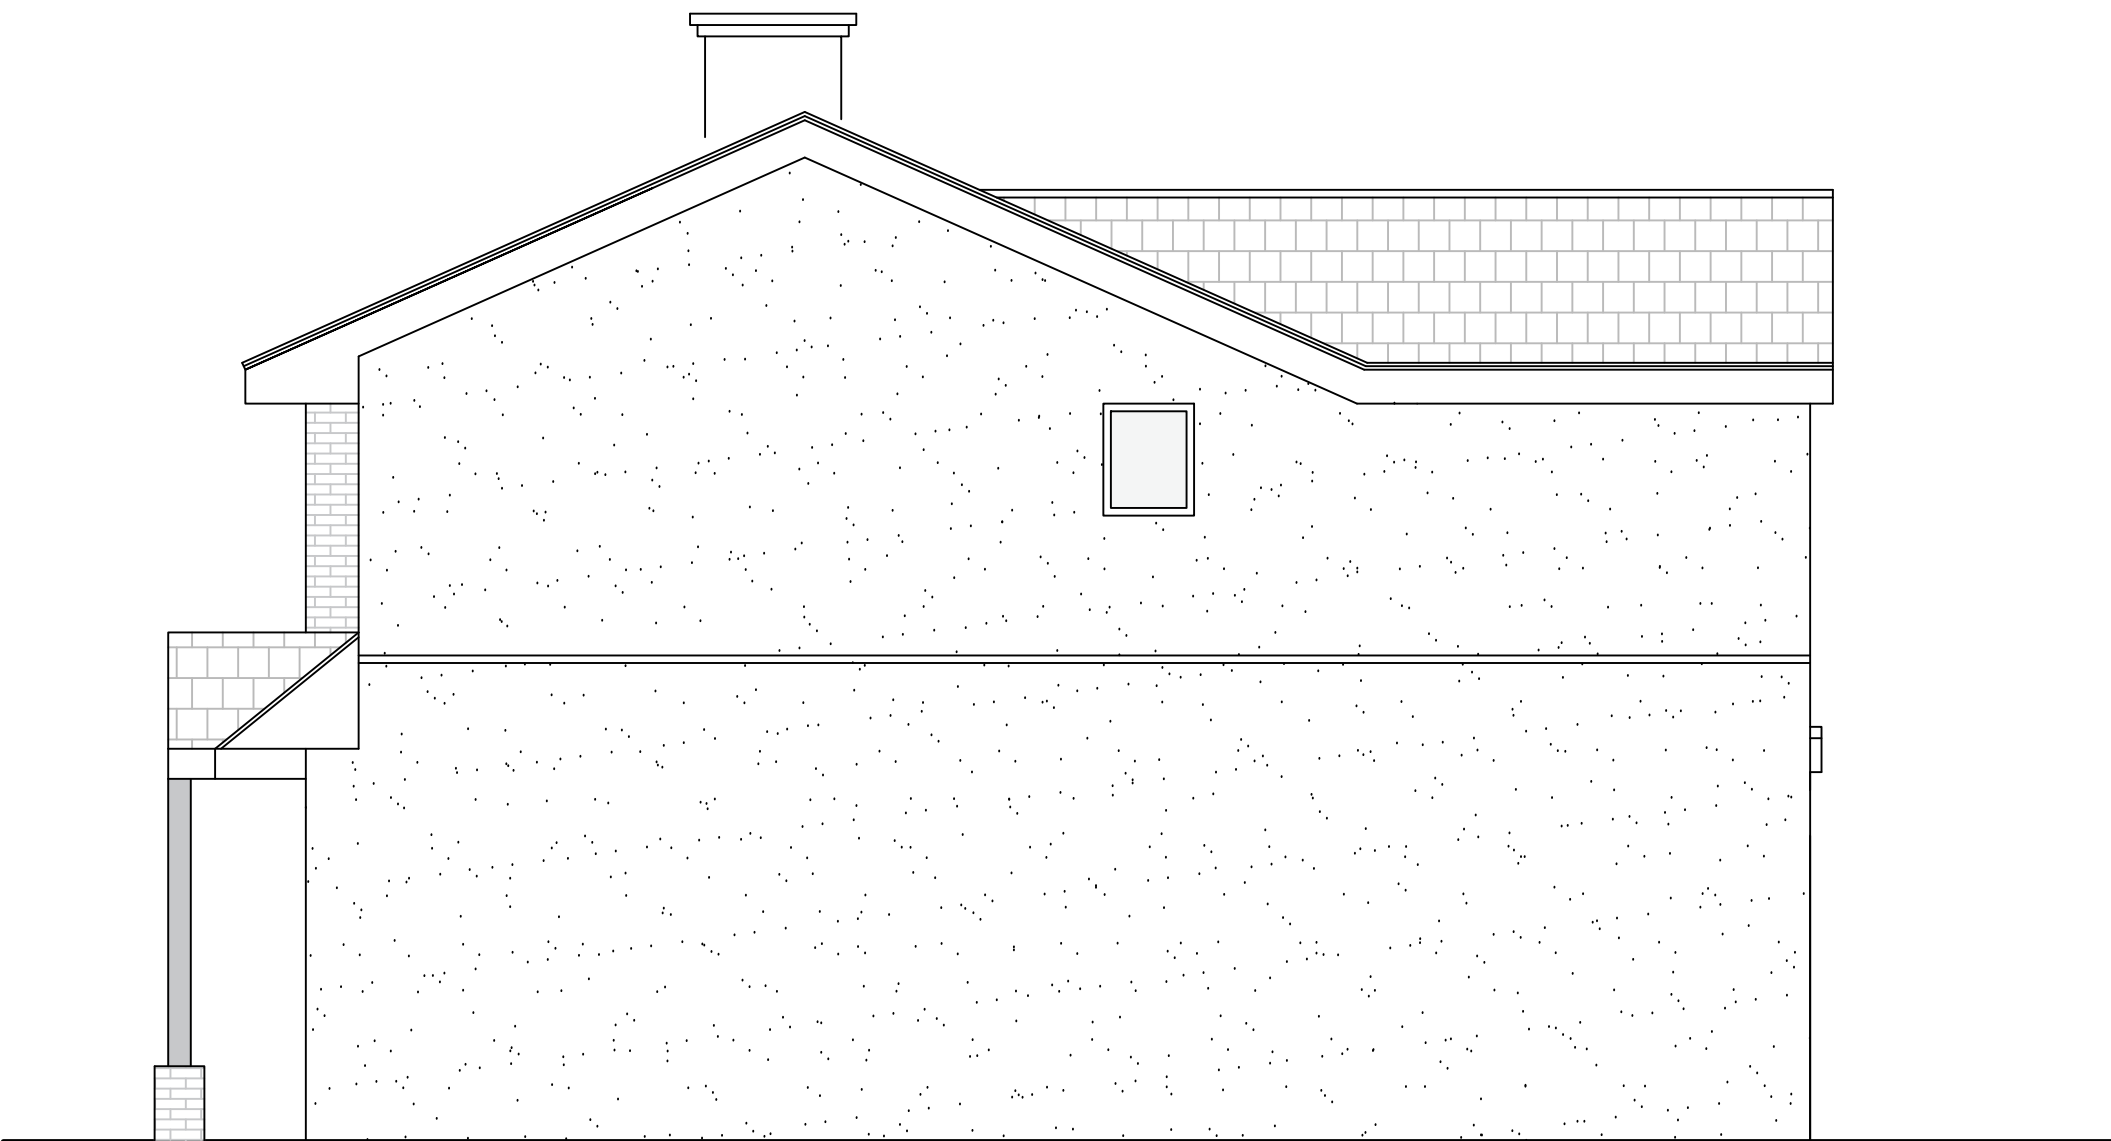

Proposed side elevation (RHS)

GENERAL NOTES

© The Copyright of this drawing remains with Inception Planning Limited and is not to be reproduced without approval.  
This drawing is to be read with all other standard documentation.

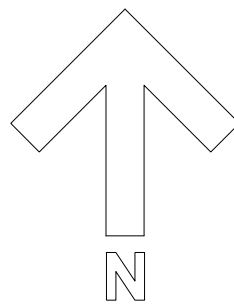

DATE REVISION



**INCEPTION PLANNING LTD**  
development planning consultants

e. [info@inceptionplanning.co.uk](mailto:info@inceptionplanning.co.uk)  
www.inceptionplanning.co.uk  
t. 01252 416101

ADDRESS

36 Goldney Road, Camberley

JOB TITLE

Proposed two storey side extension,  
single storey pitched roof on front  
elevation, roof light to rear single storey  
element and detached double garage.

DRG. TITLE

Proposed elevations

DATE	SCALE	Drawn	Checked
Aug '20	1:50 @ A1	NG	
JOB No.	DRG. No.	REV.	
19-099	PL-04	K	