



SITE BOUNDARY

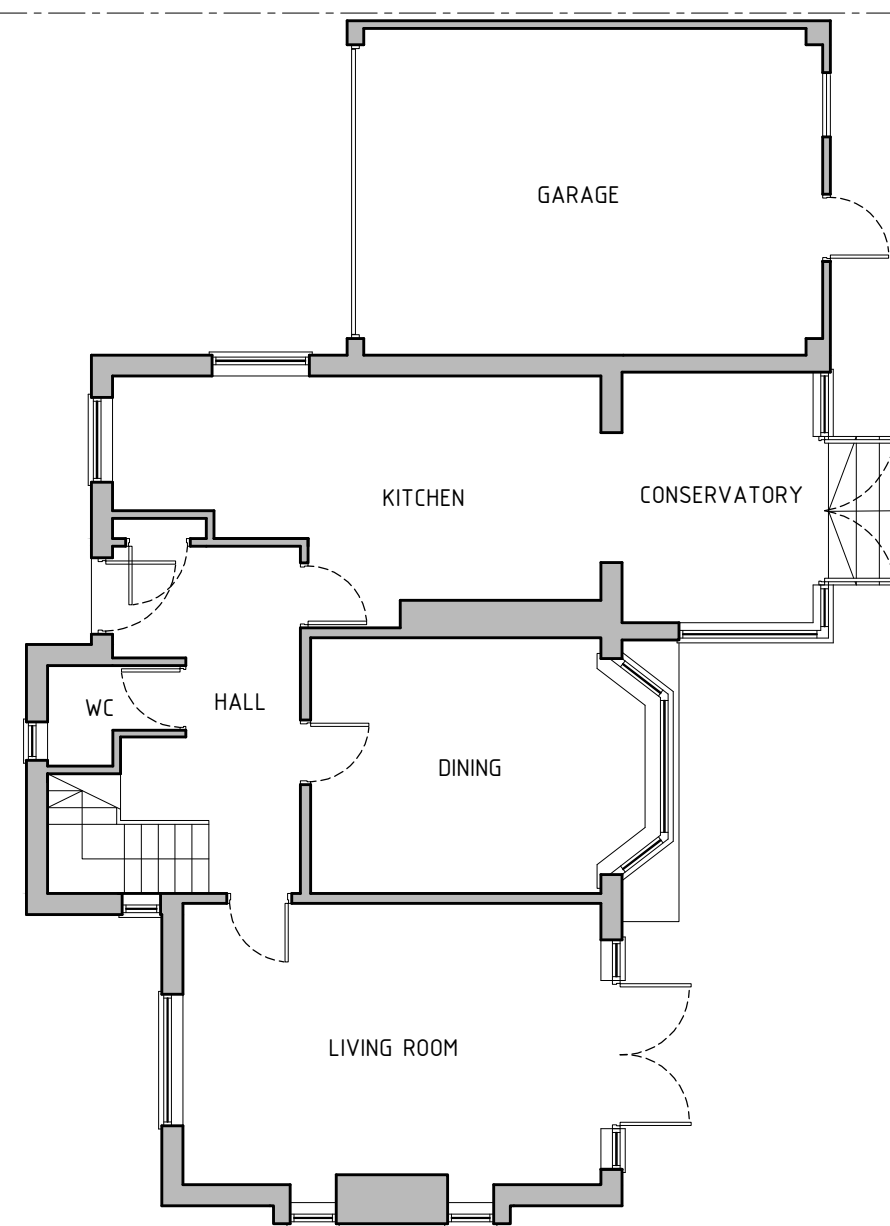


EXISTING
GROUND FLOOR PLAN

NEIGHBOUR PROPERTY

SITE BOUNDARY

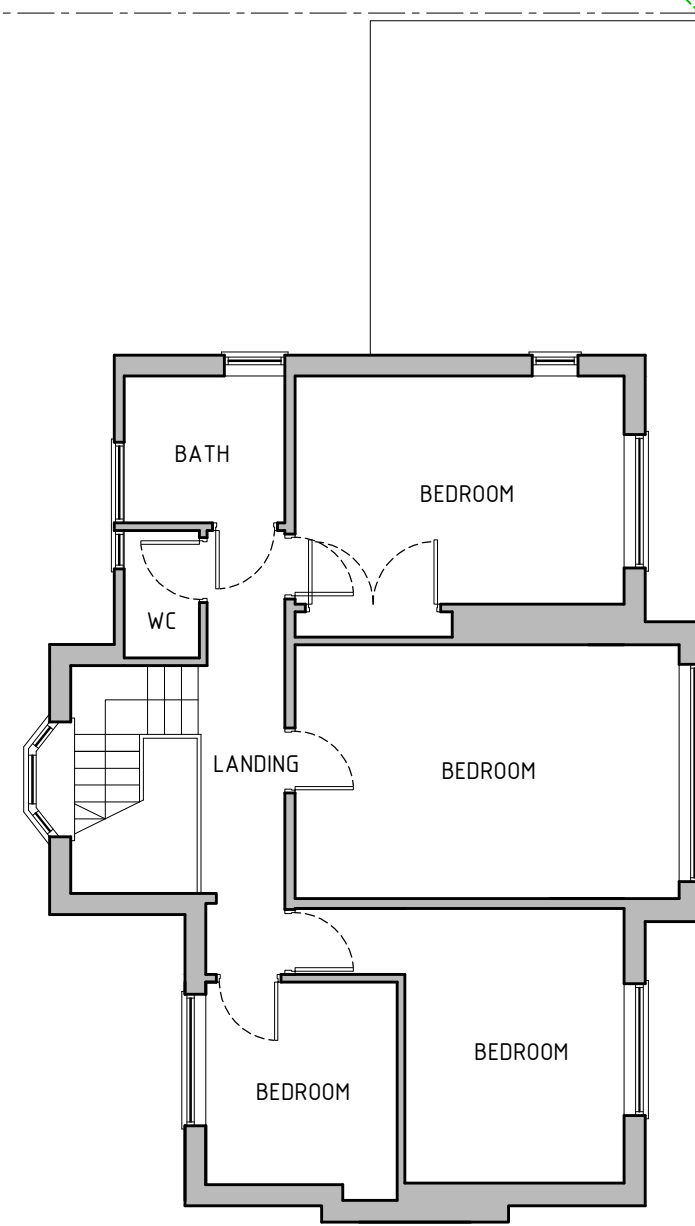


EXISTING
FIRST FLOOR PLAN

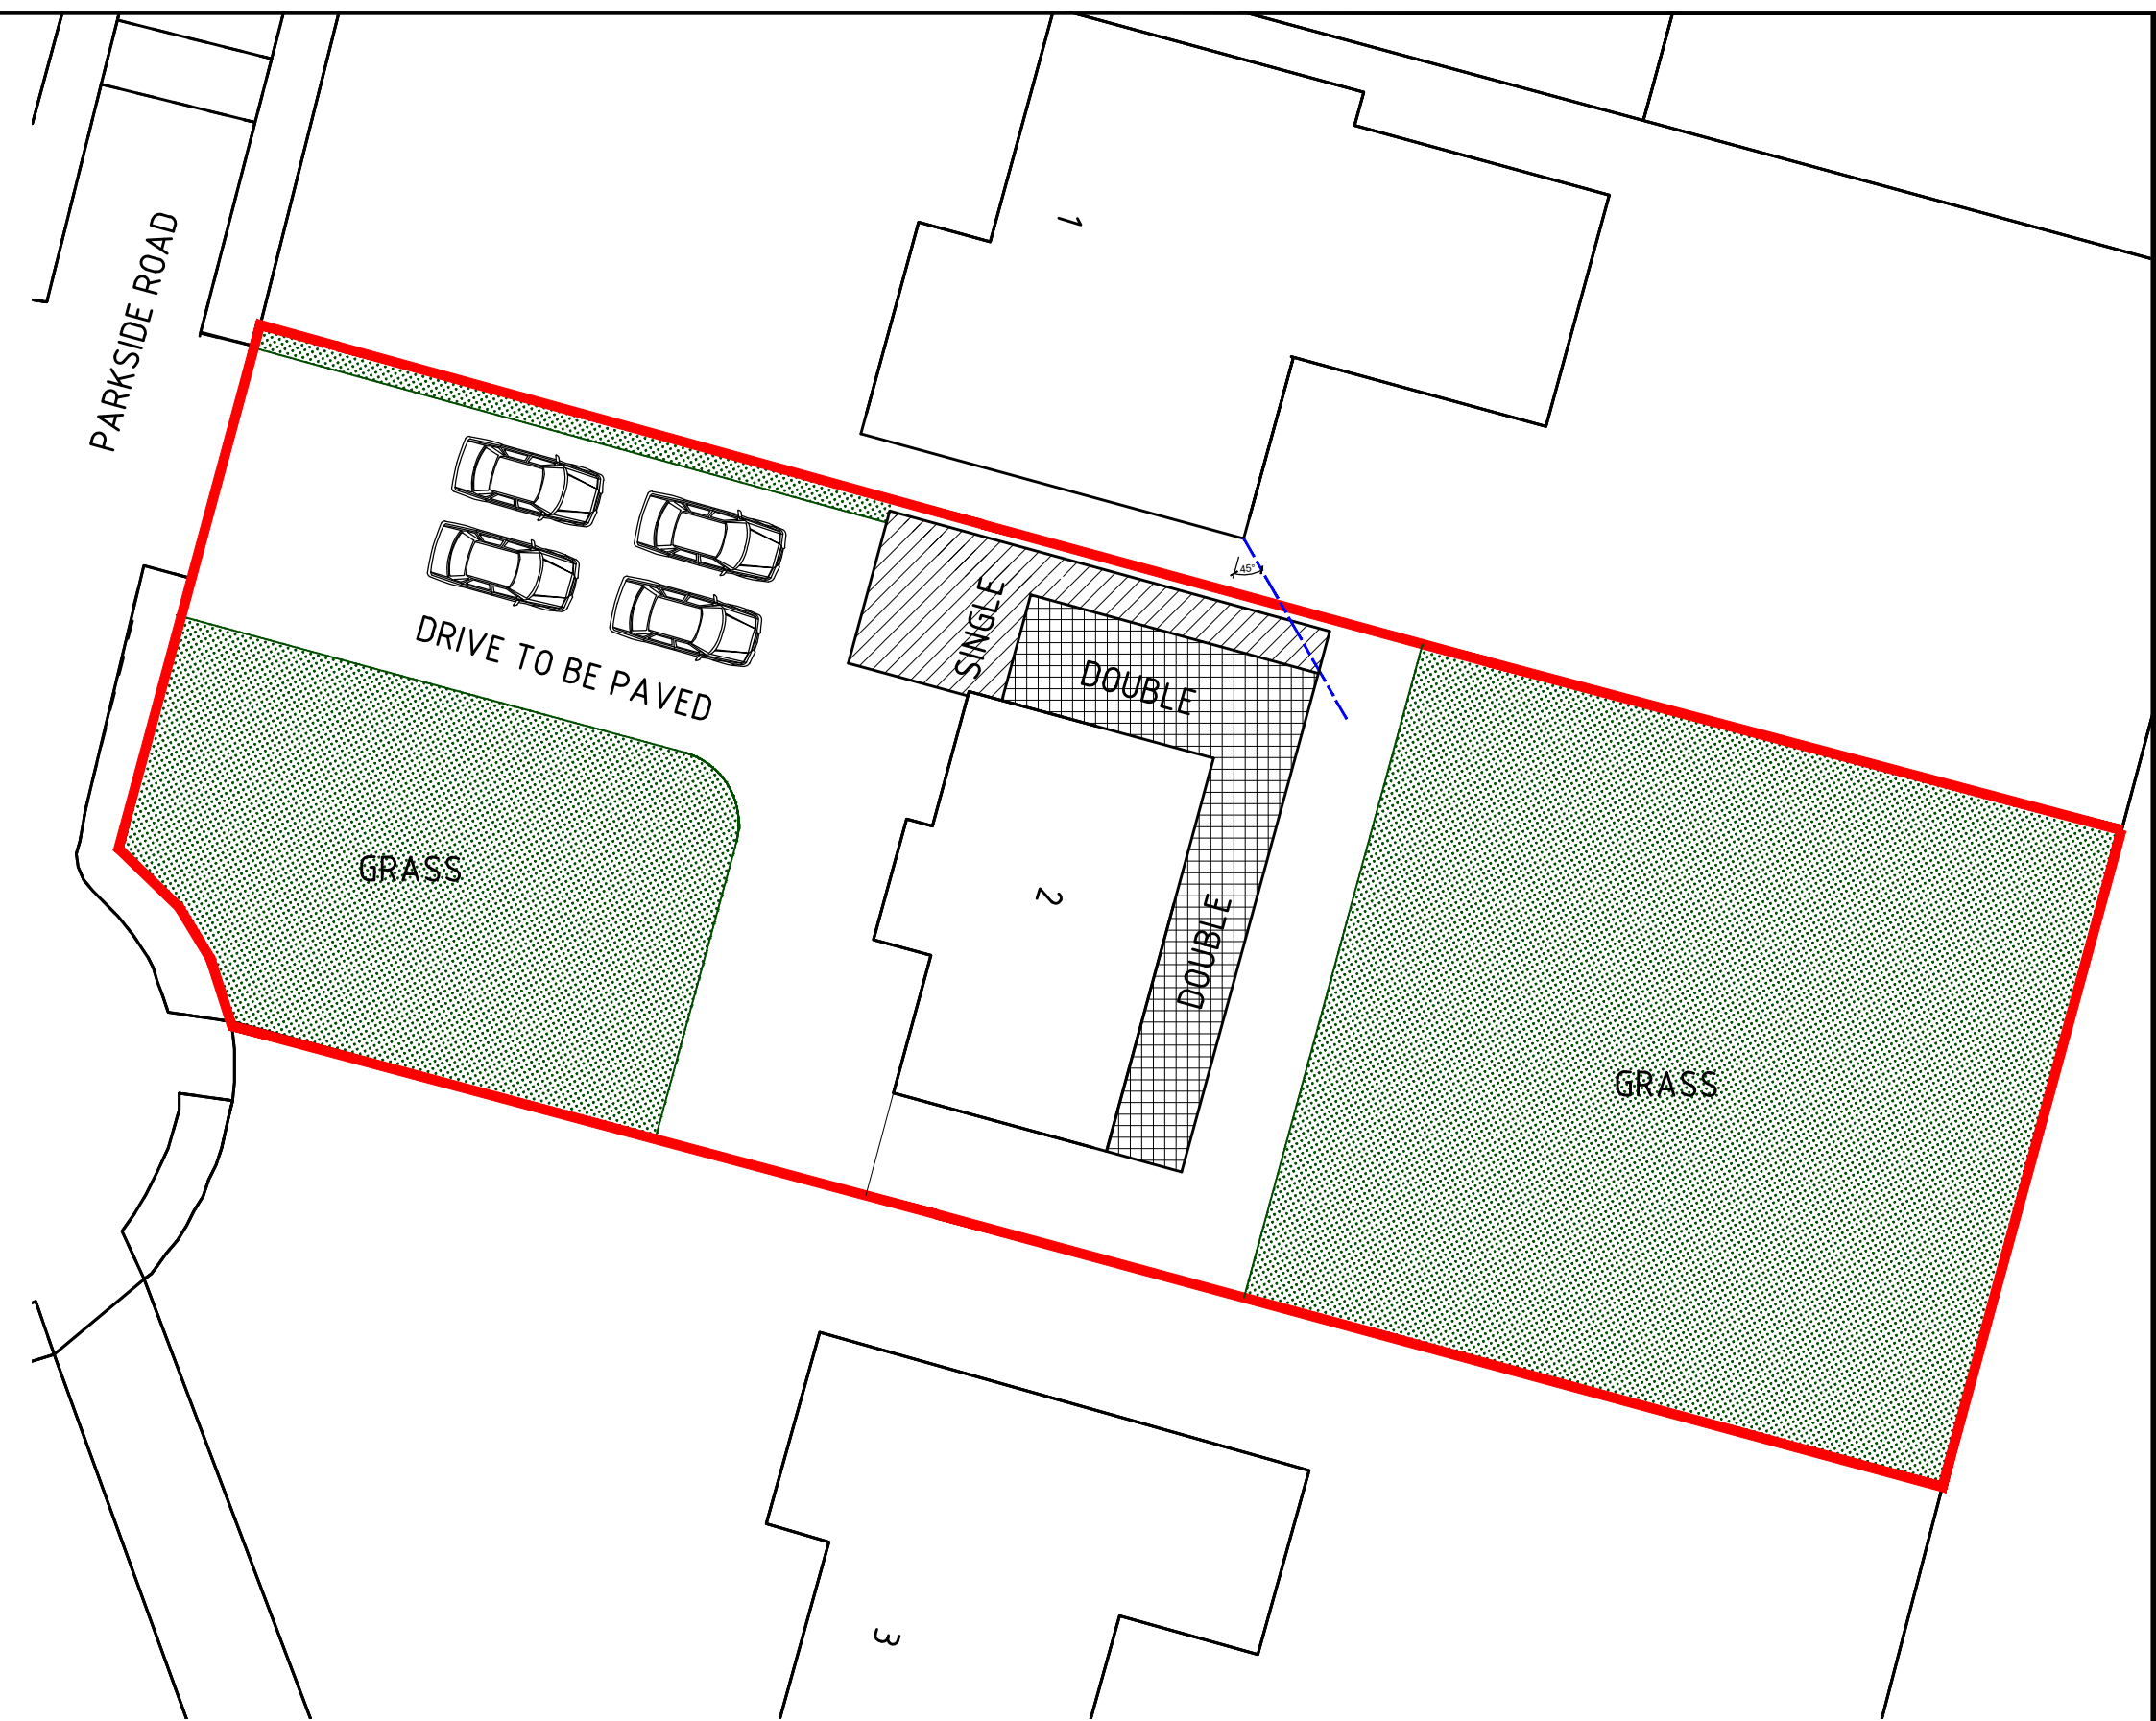


BLOCK PLAN SCALE 1:200

SCALE BAR 1:200

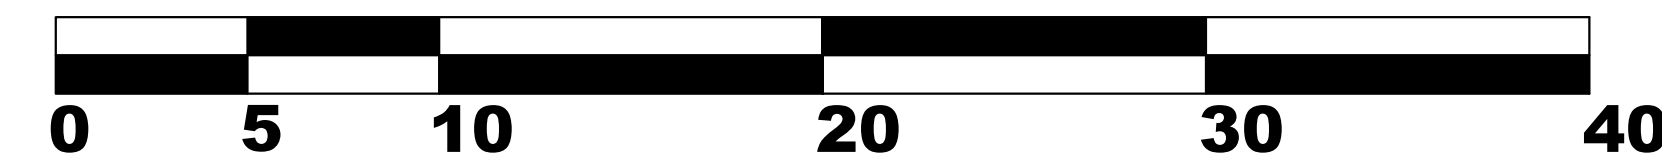


SITE BOUNDARY

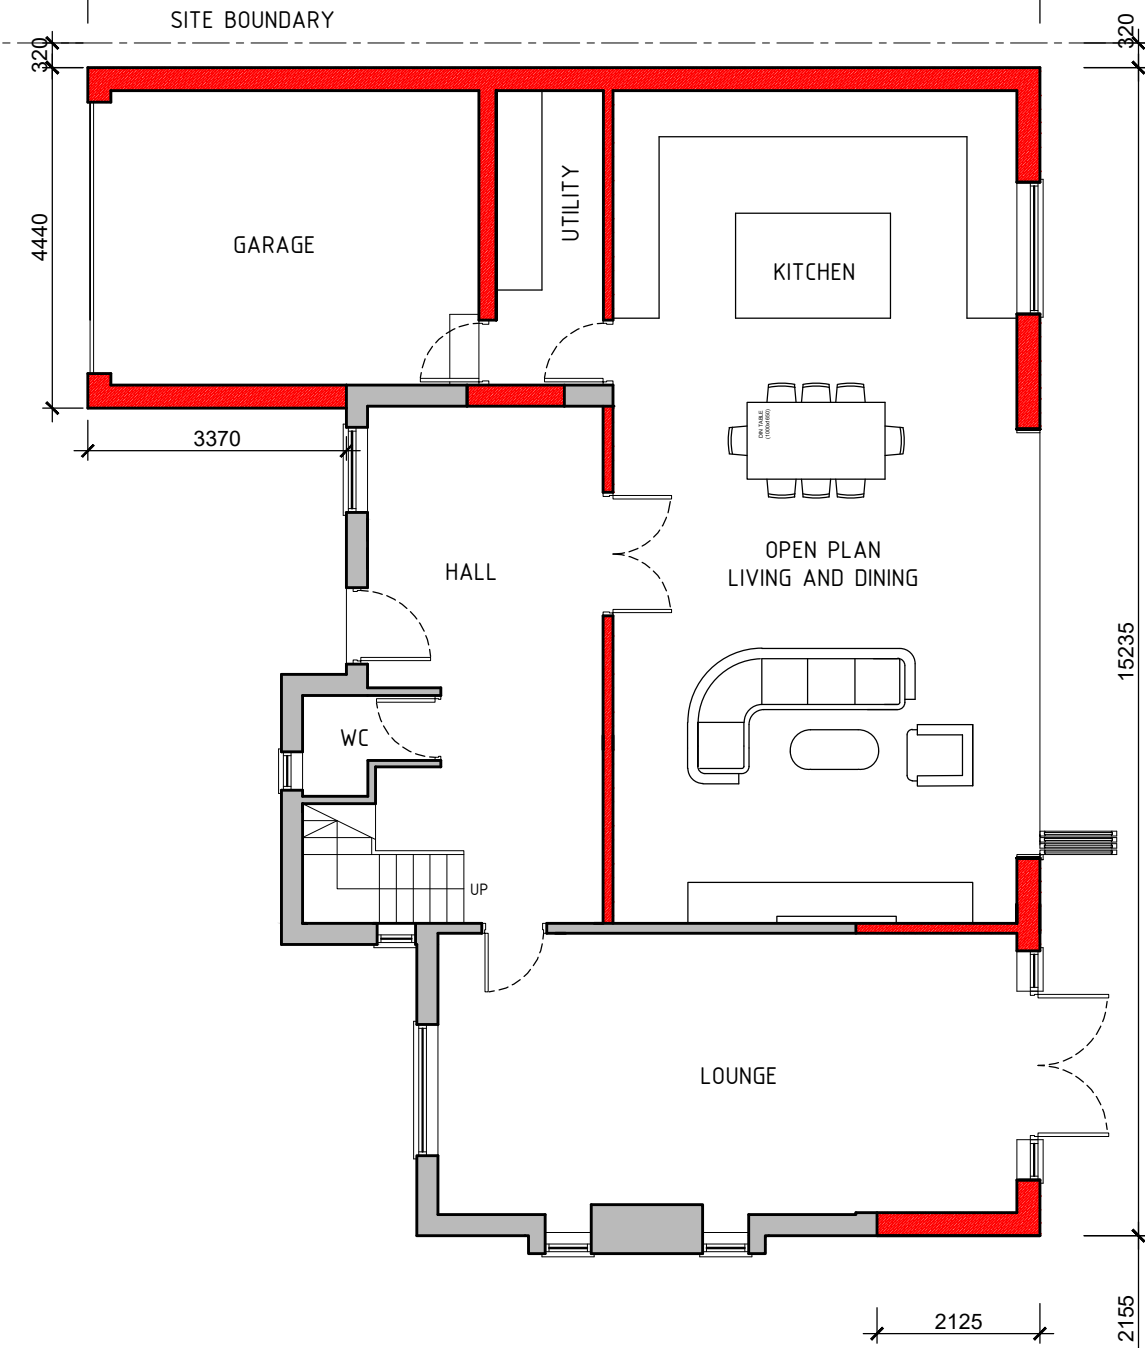


PROPOSED
GROUND FLOOR PLAN
TOTAL FLOOR AREA = 134.4 SQ.M

NEIGHBOUR PROPERTY


SITE BOUNDARY

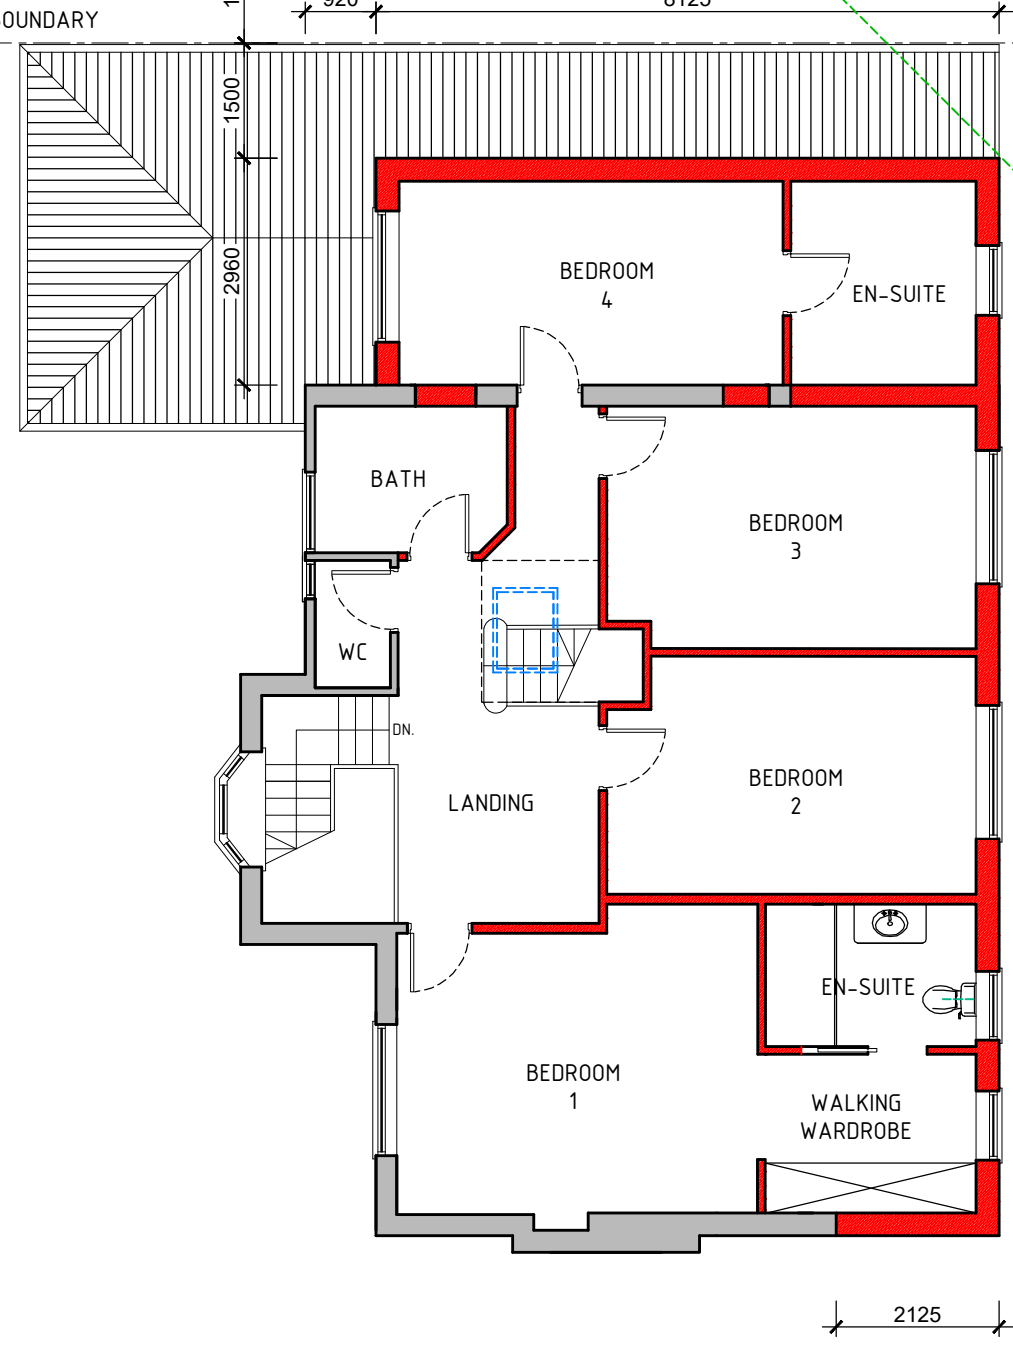


PROPOSED
FIRST FLOOR PLAN
TOTAL FLOOR AREA = 105.9 SQ.M

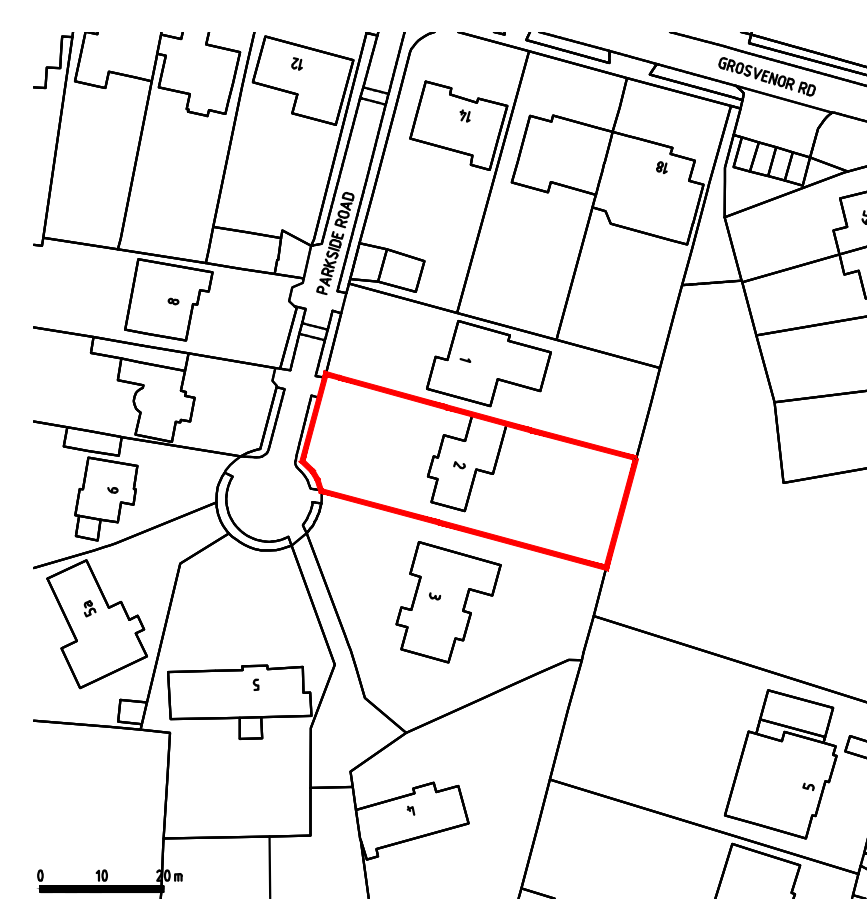

SITE LOCATION PLAN SCALE 1:1250

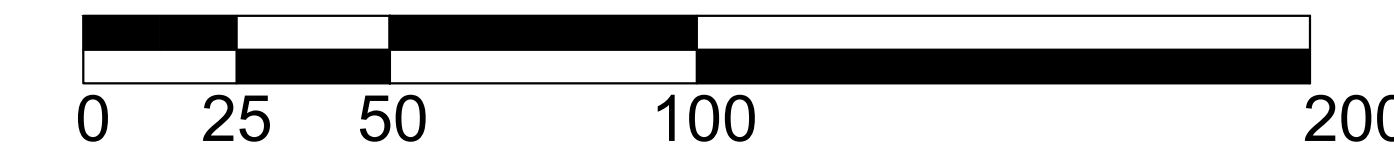

SCALE BAR 1:1250

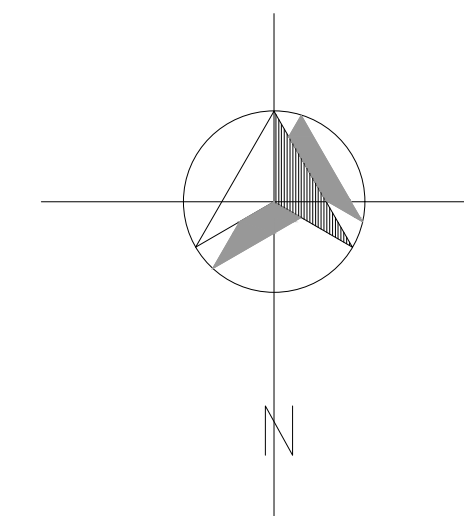

MATERIAL LIST

- FACING BRICKWORK TO MATCH EXISTING
- RENDER FINISH TO MATCH EXISTING
- ROOF TILES TO MATCH EXISTING
- NEW FIBER GLASS FLAT ROOF
- RAINWATER GOODS TO MATCH EXISTING
- NEW DOORS AND WINDOWS TO MATCH EXISTING
- NEW FENCE OR BOUNDARY TREATMENT TO MATCH EXISTING

PLANNING • PERMISSION • ISSUE

Planmore Design Architecture

960 Capability Green, Luton
Bedfordshire LU1 3PE
Tel: 01582 969 200
Email: admin@planmore.co.uk
Website :planmore.co.uk



Project
RESIDENTIAL EXTENSION @
2 PARKSIDE RD NORTHWOOD HA6 3HL

Drawing Title
SITE LOCATION, BLOCK PLAN, & FLOOR PLANS

Drawing No

P1

Date

APRIL 2021

Revision

Scale

1:1250, 1200, 1:100 @A1


Sheet Size

A1

DO NOT SCALE THIS DRAWING
DO NOT SCALE THIS DRAWING FOR ANY PURPOSE FOR USE
ON SITE - ONLY EXCEPTION IS FOR PLANNING PURPOSES

© COPYRIGHT LEGISLATION

THIS DRAWING IS COPYRIGHT AND MAY NOT BE
REPRODUCED IN WHOLE OR PART WITHOUT WRITTEN
AUTHORITY. THIS DRAWING IS SUBJECT TO AMENDMENTS
AND LOCAL AUTHORITY PLANNING AND BUILDING
REGULATION APPROVAL BEFORE ANY WORK'S
COMMENCED.
FOR THE MATERIALS, BUILDER MUST TAKE DIMENSION
FROM THE SITE.

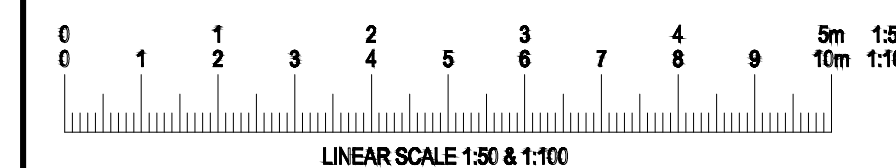

PRINT @ A1
SHEET SIZE

PLANMORE DESIGN ARCHITECTURE TRADING UNDER PLANMORE LIMITED

PLANMORE • DESIGN • ARCHITECTURE