
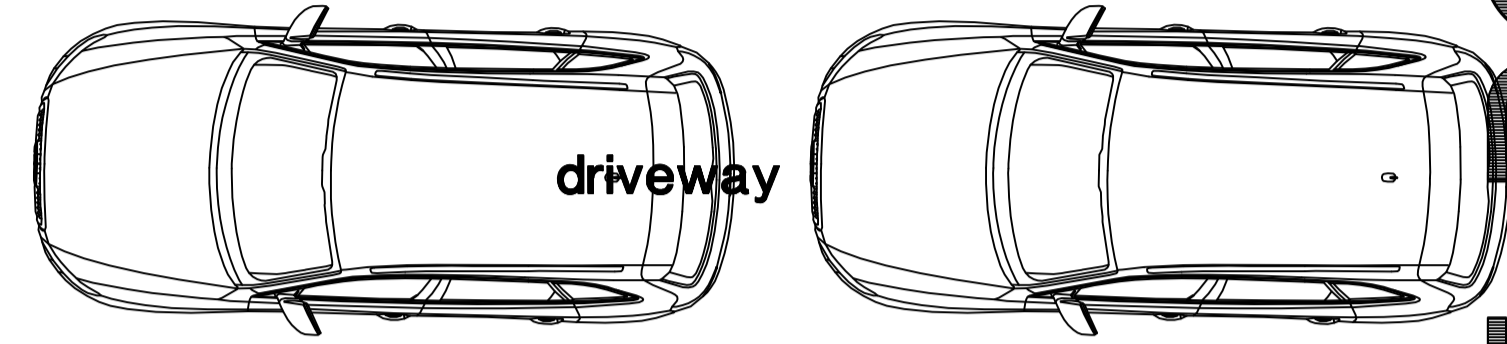
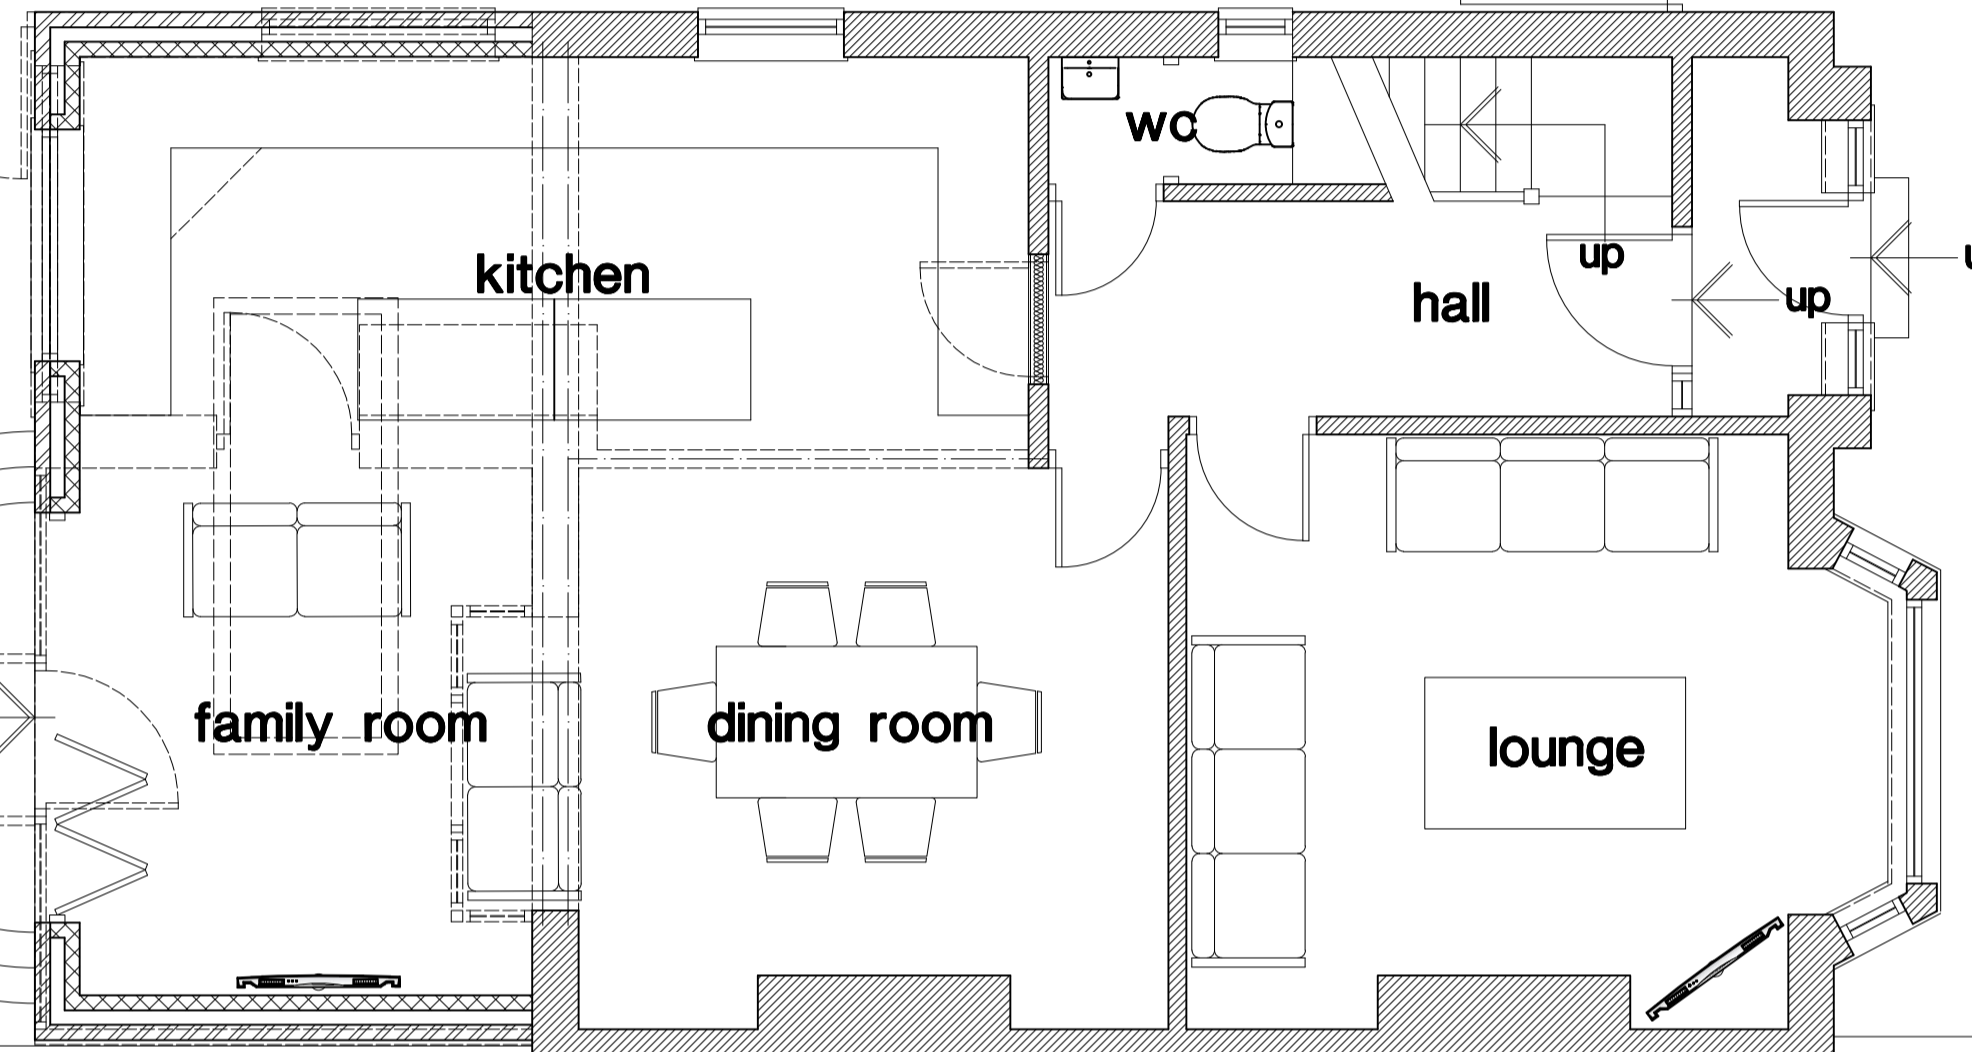


652

648

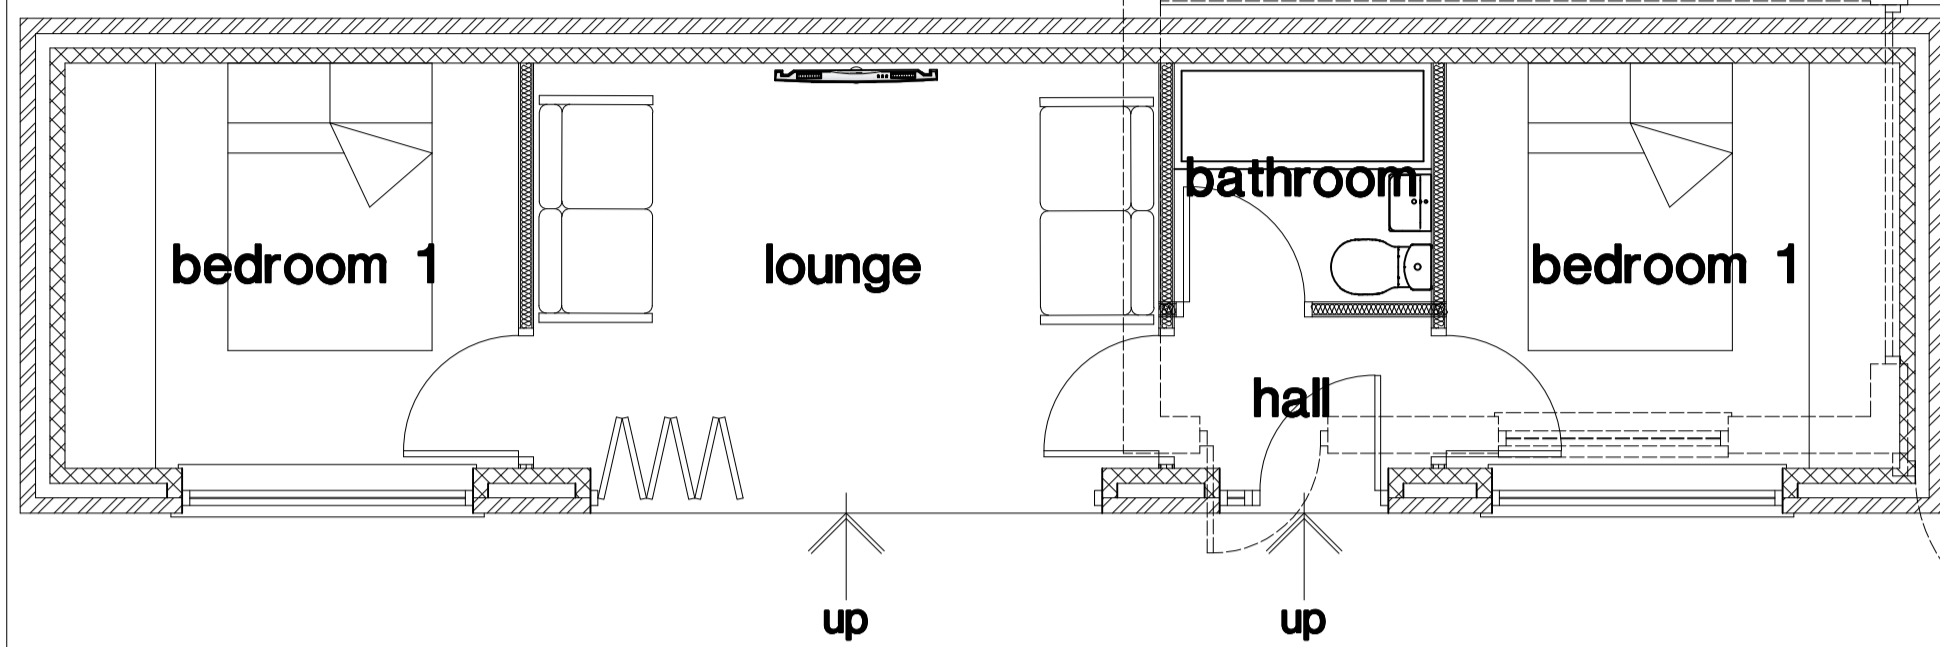

rear garden


rear garden

front garden


proposed ground floor plan

DEVONSHIRE ROAD




650 DEVONSHIRE ROAD

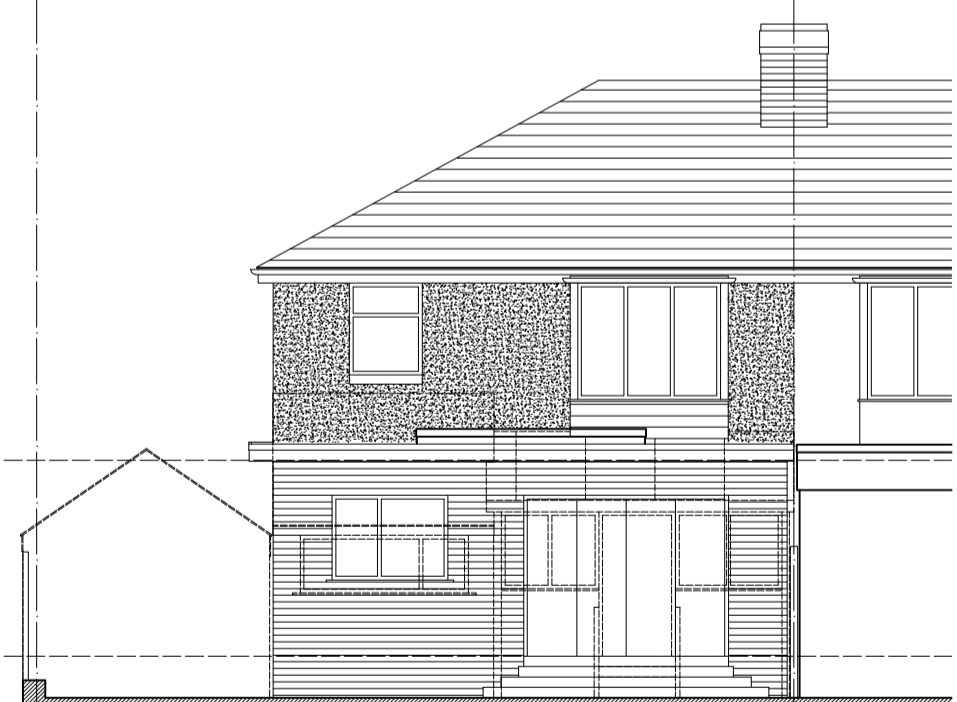

proposed rear elevation

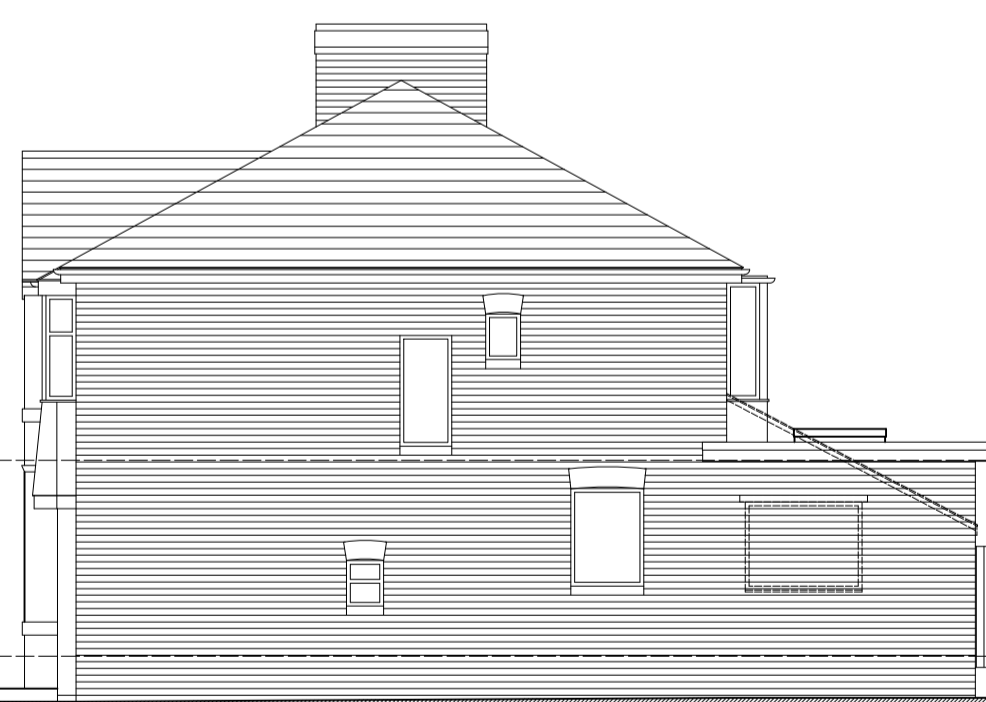

proposed side elevation

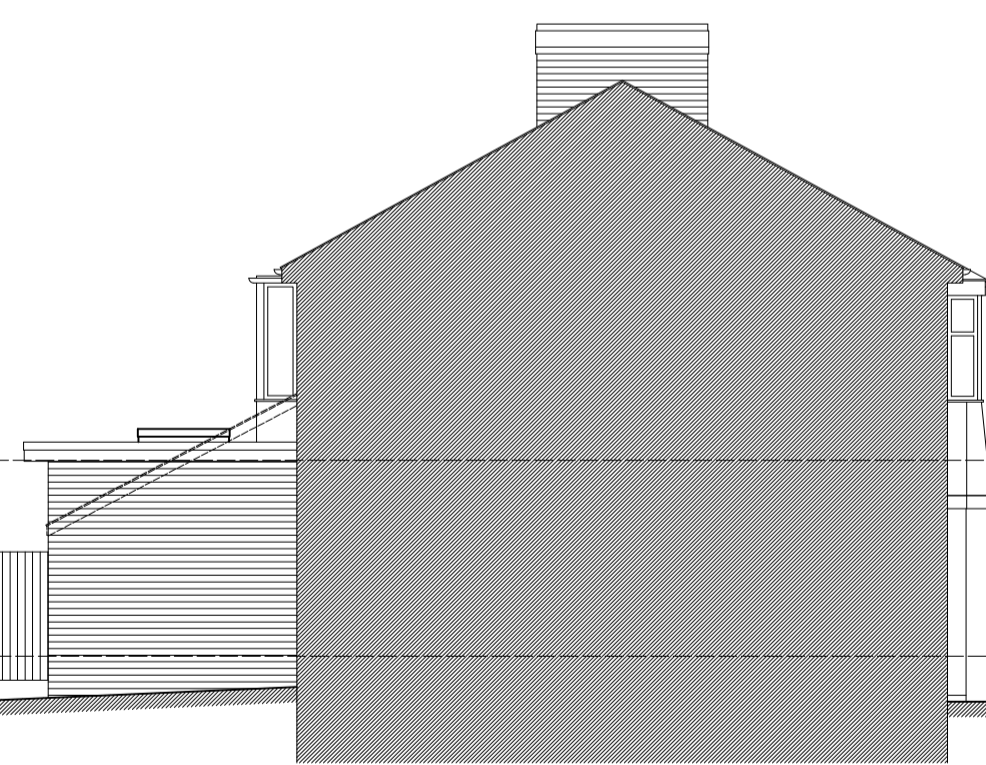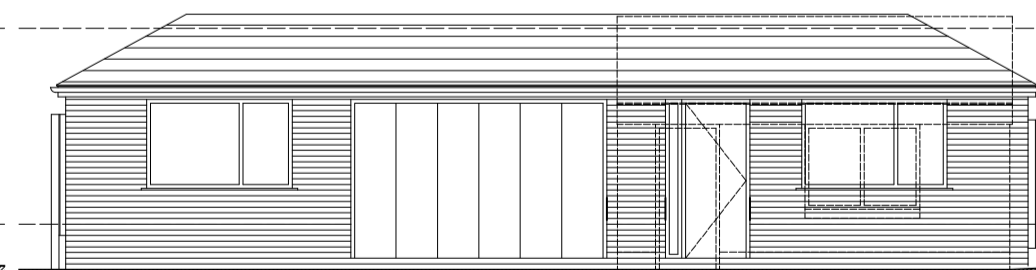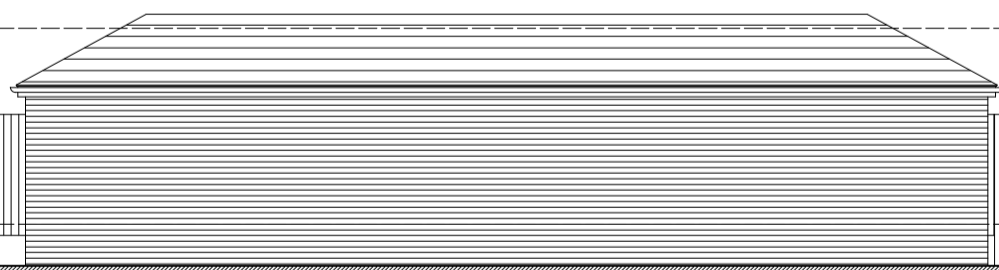


proposed sectional elevation



proposed rear elevation



proposed front elevation

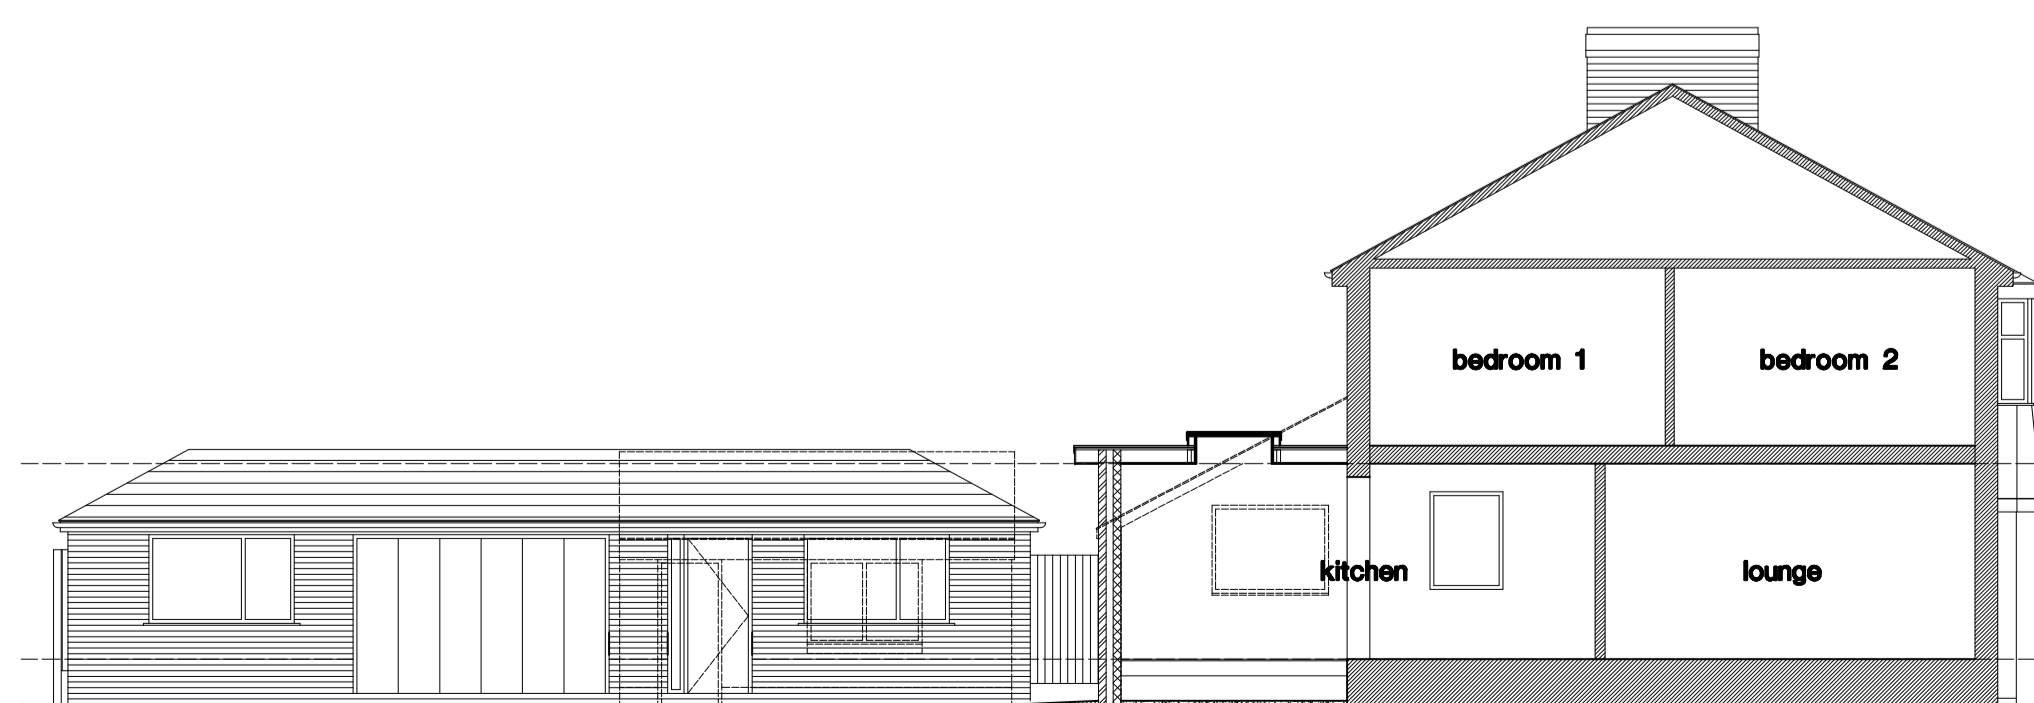

proposed sectional elevation

Revision	Chkd.	Date

Issued for :  
 Client-Scheme  
**MR. & MRS. M. EVANS.**  
**650 DEVONSHIRE ROAD,**  
**BLACKPOOL.**

Drawing Title  
**Proposed Rear Extension & Granny Dwelling.**  
**650 Devonshire Road,**  
**Blackpool.**

NTJ Design  
 11 Speyside,  
 Blackpool.  
 FY4 2BS

Tel : 01253 406549  
 E-mail : ntjdesign@aol.com  
 Mobile : 07761394652

Date : **Mar 2021**  
 Scale : **1 : 100 & 1 : 50**  
 Drawn : **ntj**  
 Checked :

Drawing No. **A1108/2**

