

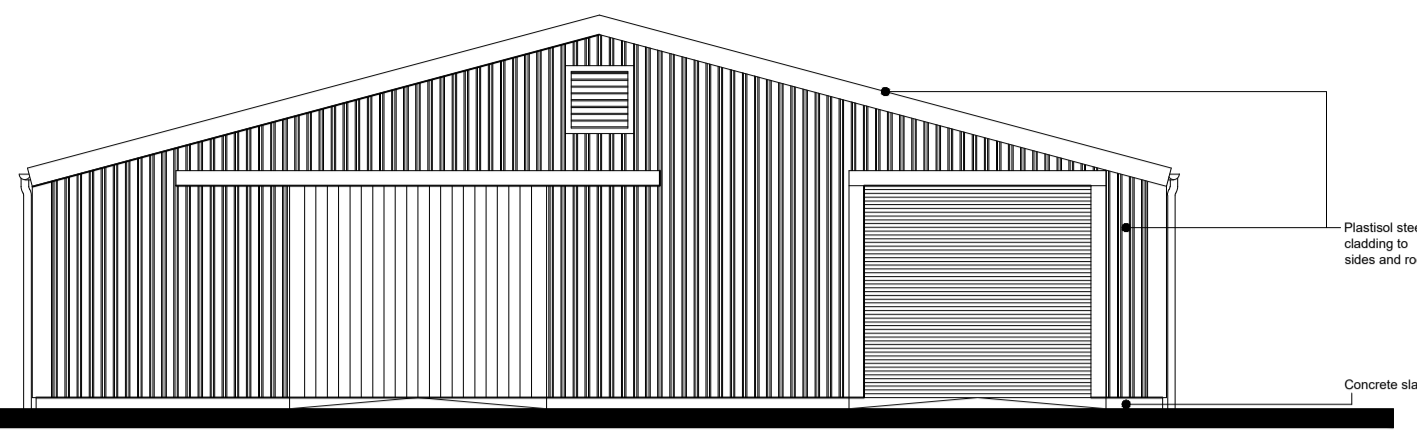



The Builder is to check and verify all building and site dimensions, levels and sewer invert levels prior to commencement of work. do not scale off this drawing. work to figured dimensions only. This drawing must be read and checked with all structural and relevant specialist drawings. The builder is to comply in all aspects with the current Building Regulations and latest codes of practice.
 Ordnance Survey Ltd paper mapping licence / customer account number 100060636.

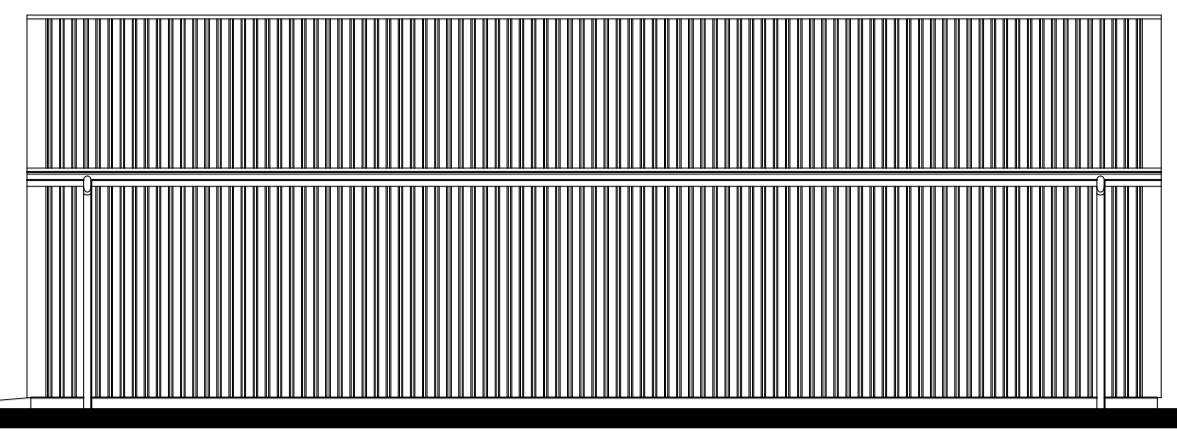



Proposed South elevation.
 Scale 1:100

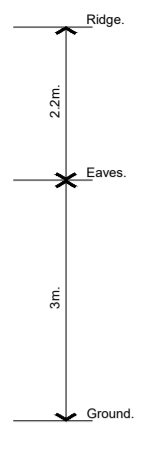


Proposed East elevation.
 Scale 1:100

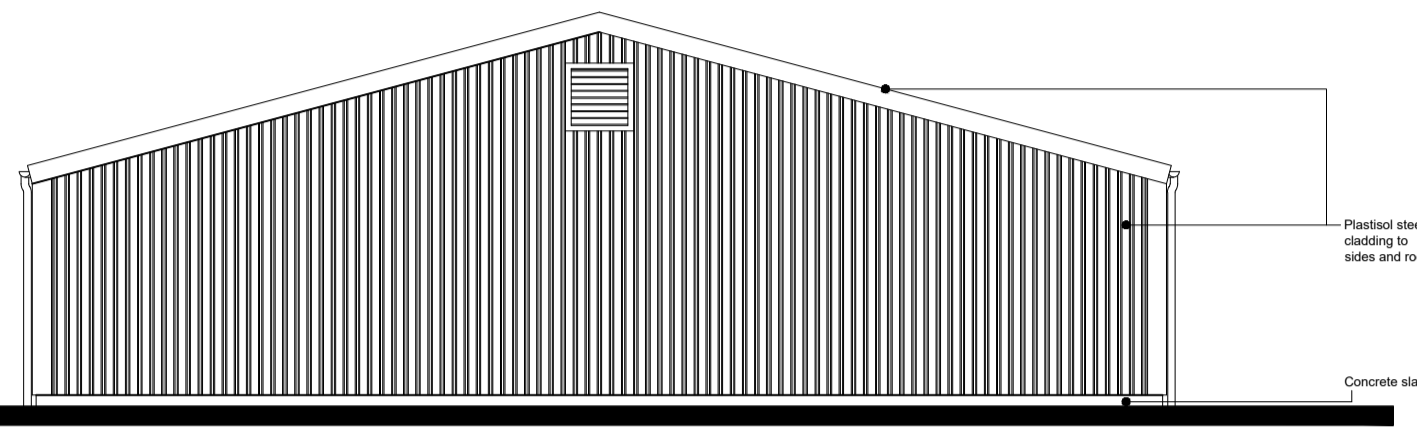


Proposed North elevation.
 Scale 1:100

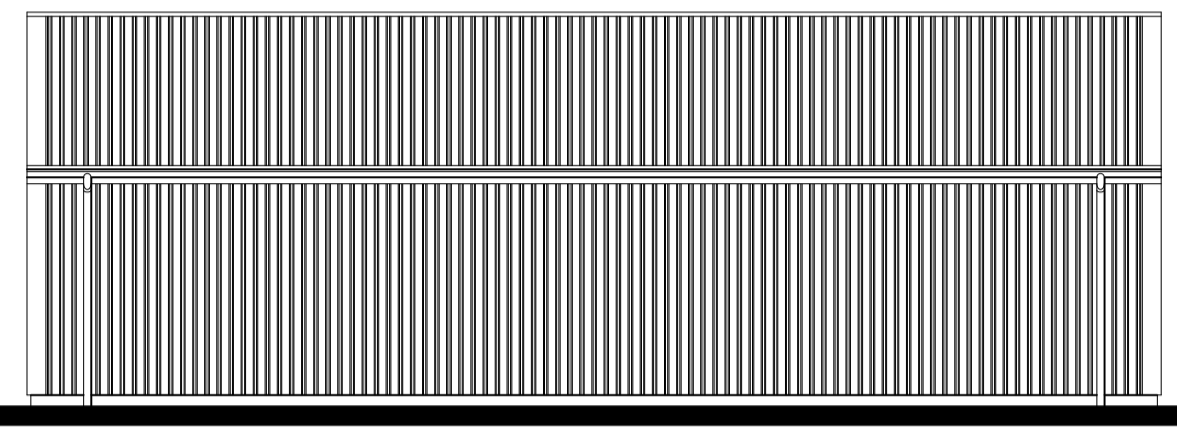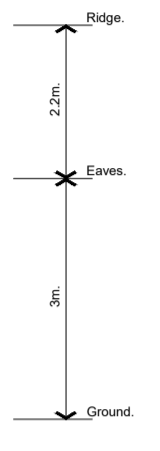


Proposed West elevation.
 Scale 1:100

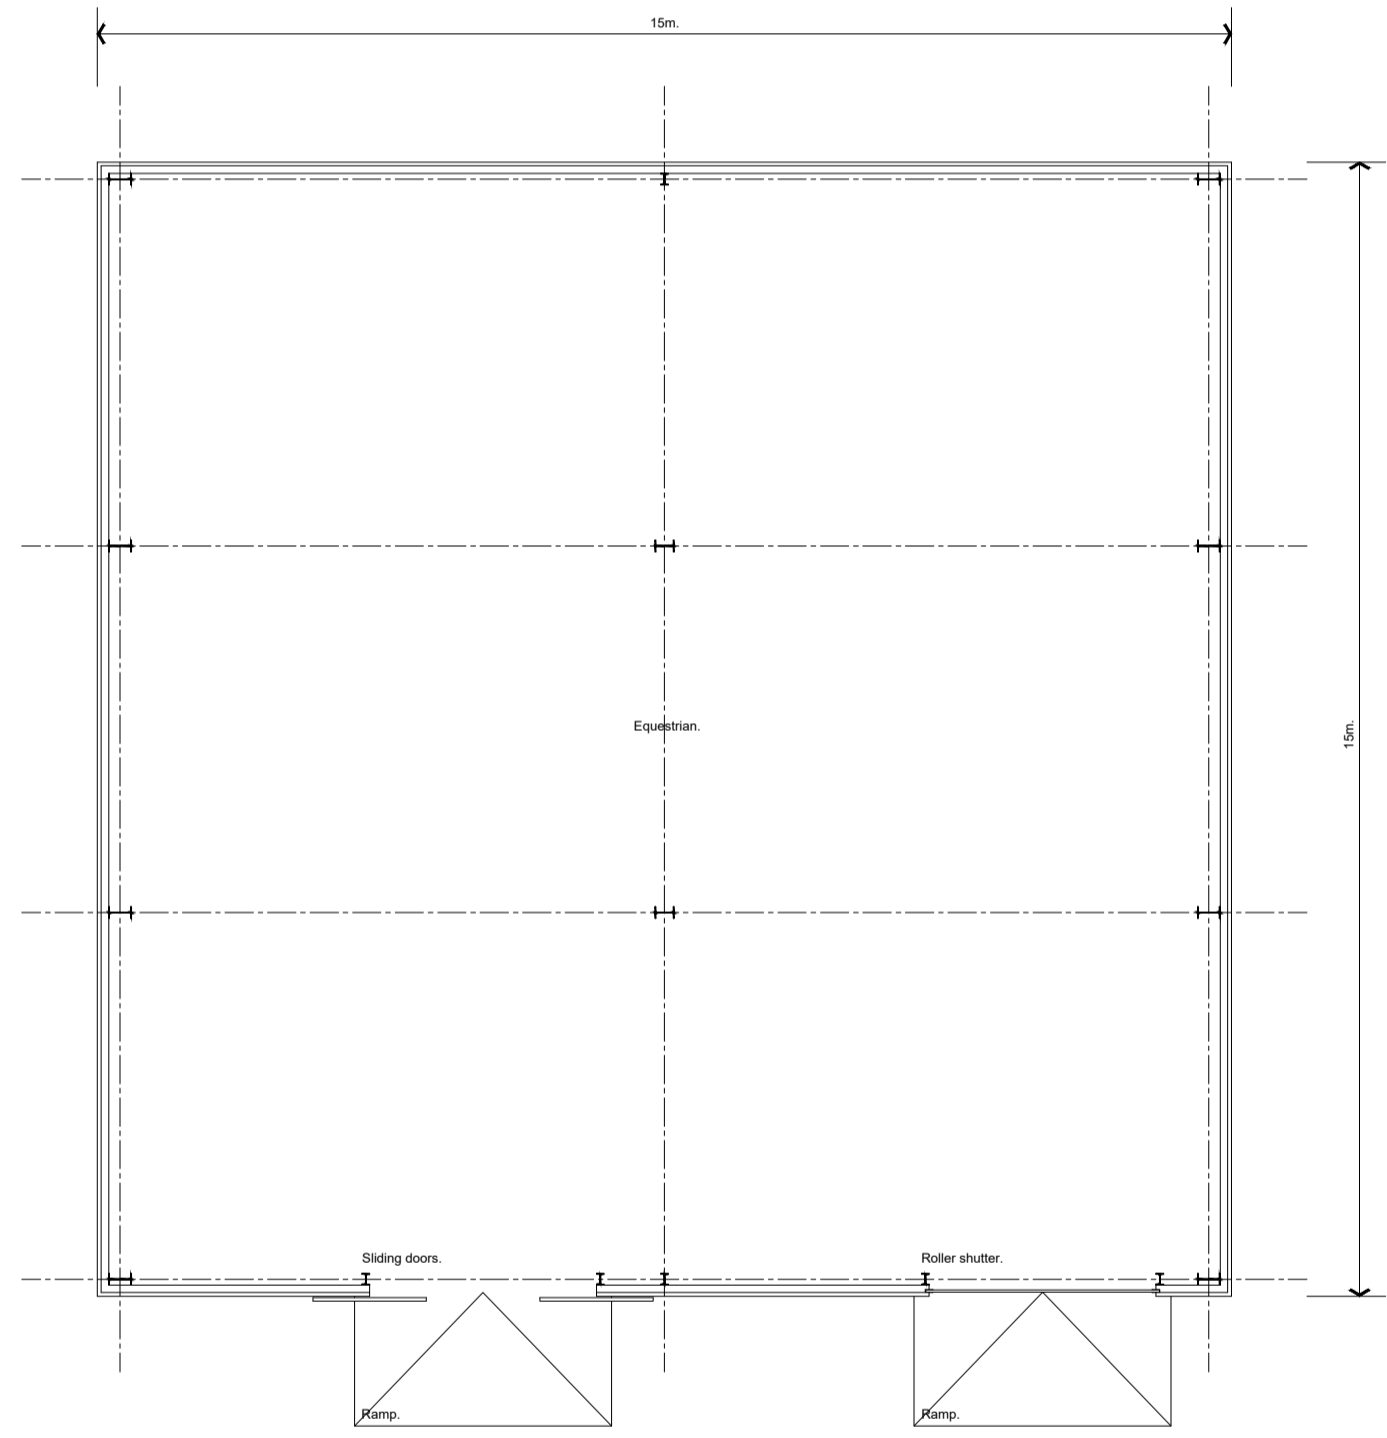

Proposed floor plan.
 Scale 1:100

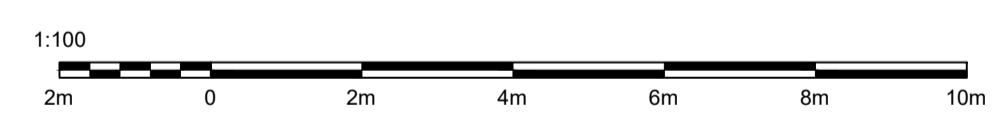

Site plan.
 Scale 1:500

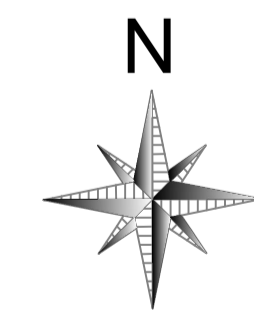

PROJECT No5 Holding Pessall Farm.
PROPOSAL Proposed plan and elevations
DATE 5/5 / 22 / 02
SCALE 1:100 @ A1
DATE Feb 21
REV B
ALDER MILL
 SIGNIFY HOLDINGS
 149, 150, 151, 152
 TEL 01927 21898
 FAX 01927 21811