

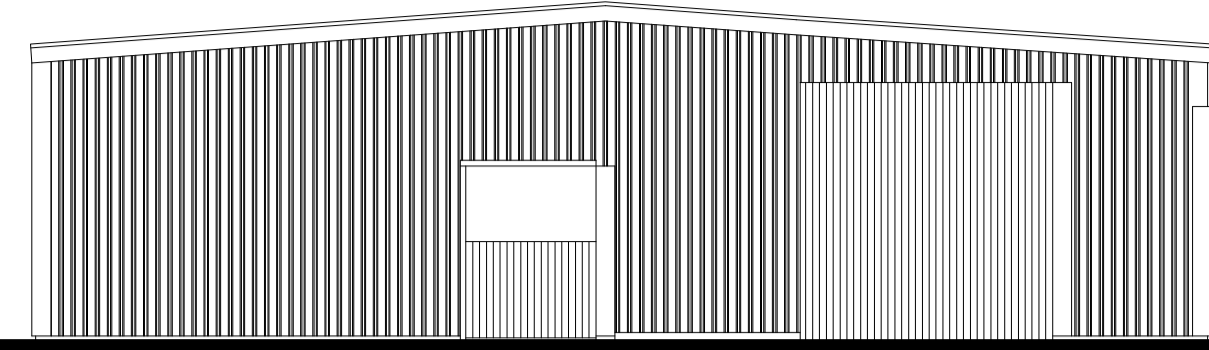



The Builder is to check and verify all building and site dimensions, levels and sewer invert levels prior to commencement of work do not scale off this drawing, work to figured dimensions only. This drawing must be read and checked with all structural and relevant specialist drawings. The builder is to comply in all aspects with the current Building Regulations and latest codes of practice.  
 Ordnance Survey Ltd paper mapping licence / customer account number 100060636.

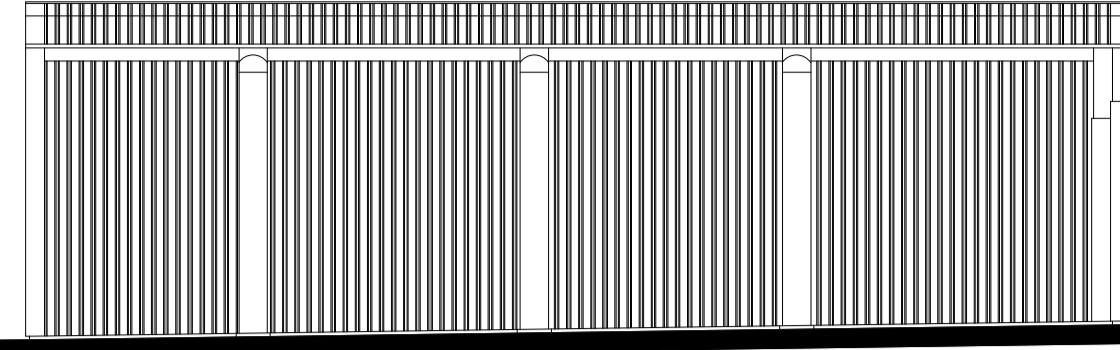



Existing South elevation.  
 Scale 1:100

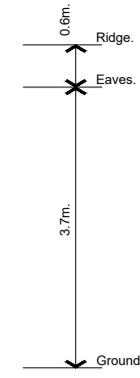


Existing East elevation.  
 Scale 1:100

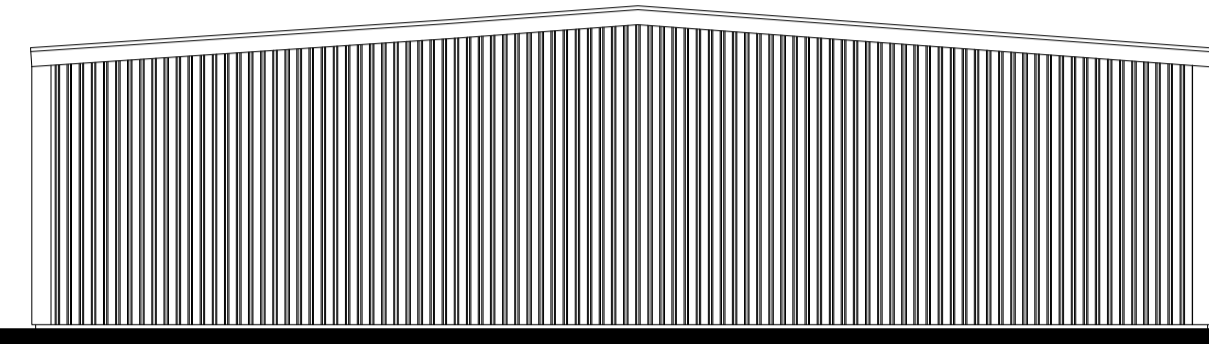



Existing North elevation.  
 Scale 1:100

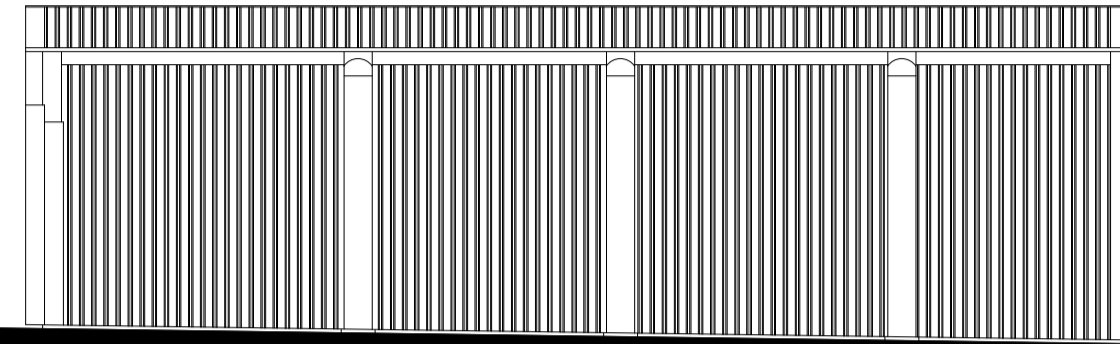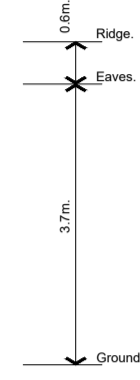



Existing West elevation.  
 Scale 1:100

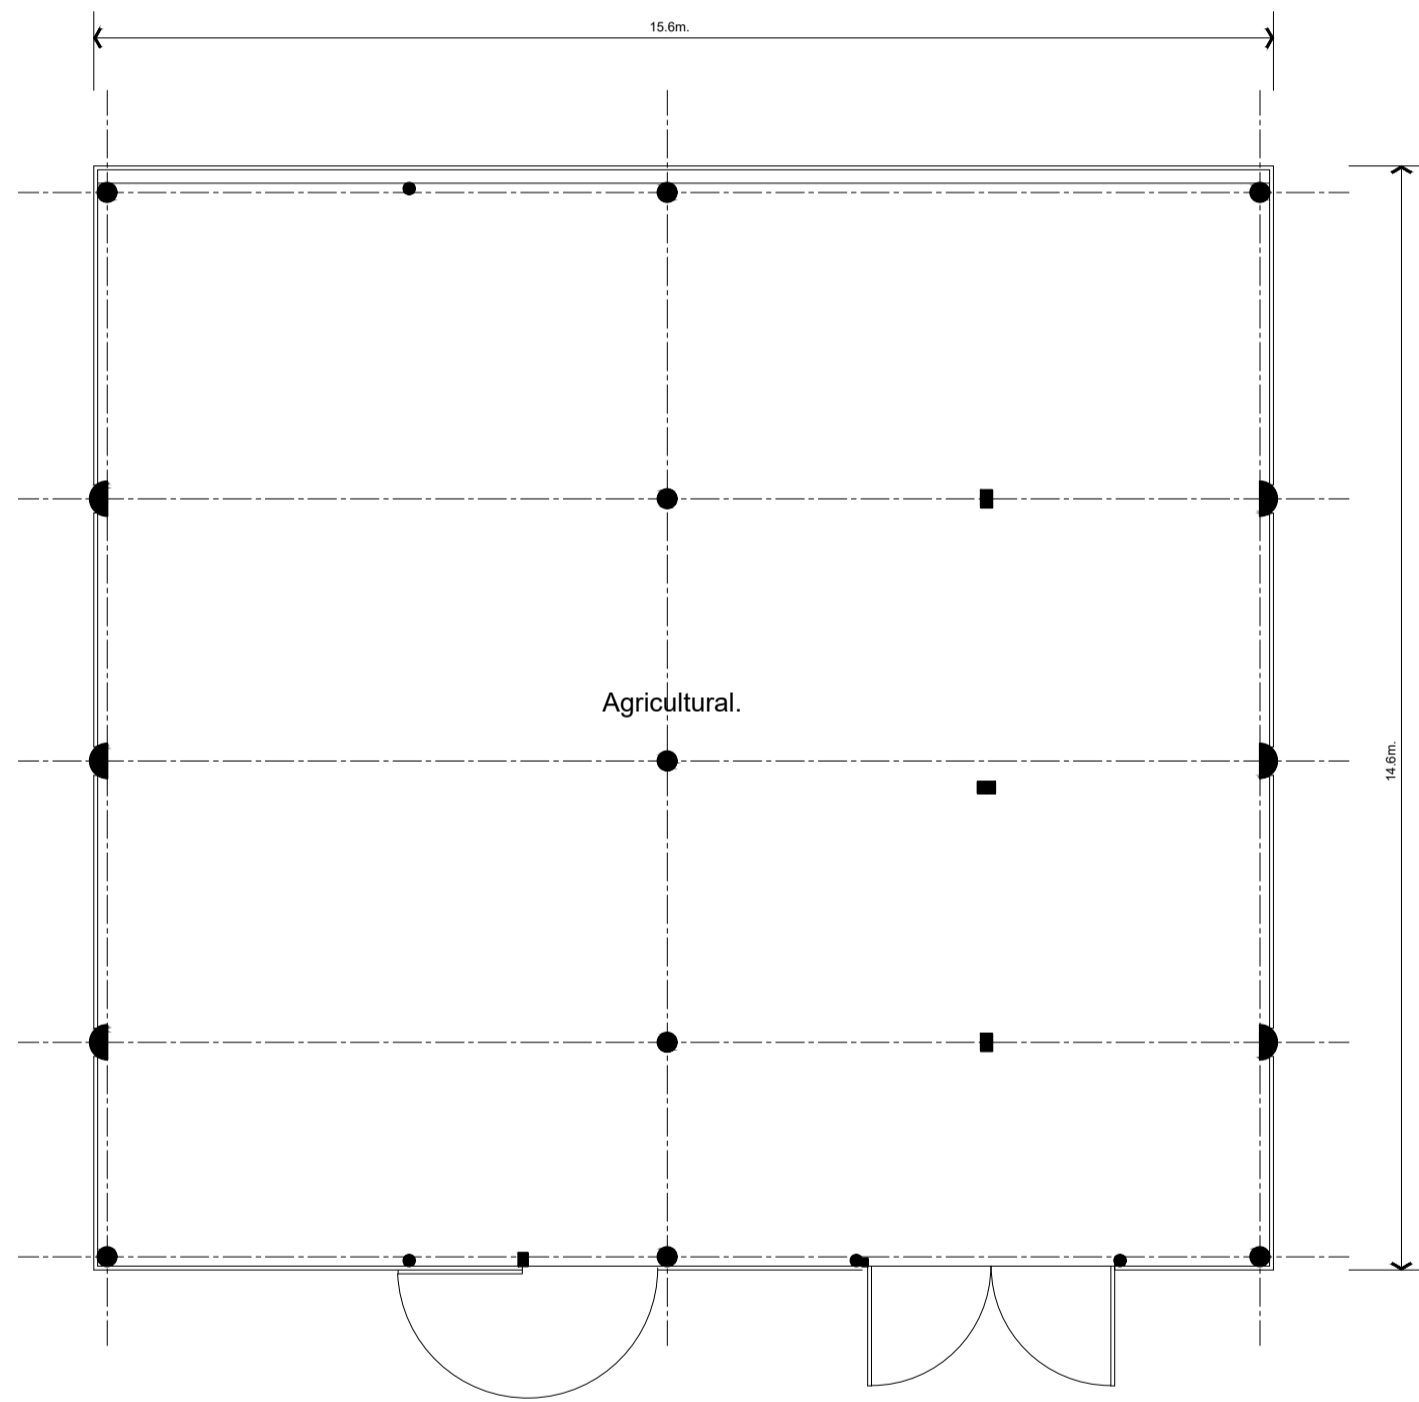

Existing floor plan.  
 Scale 1:100

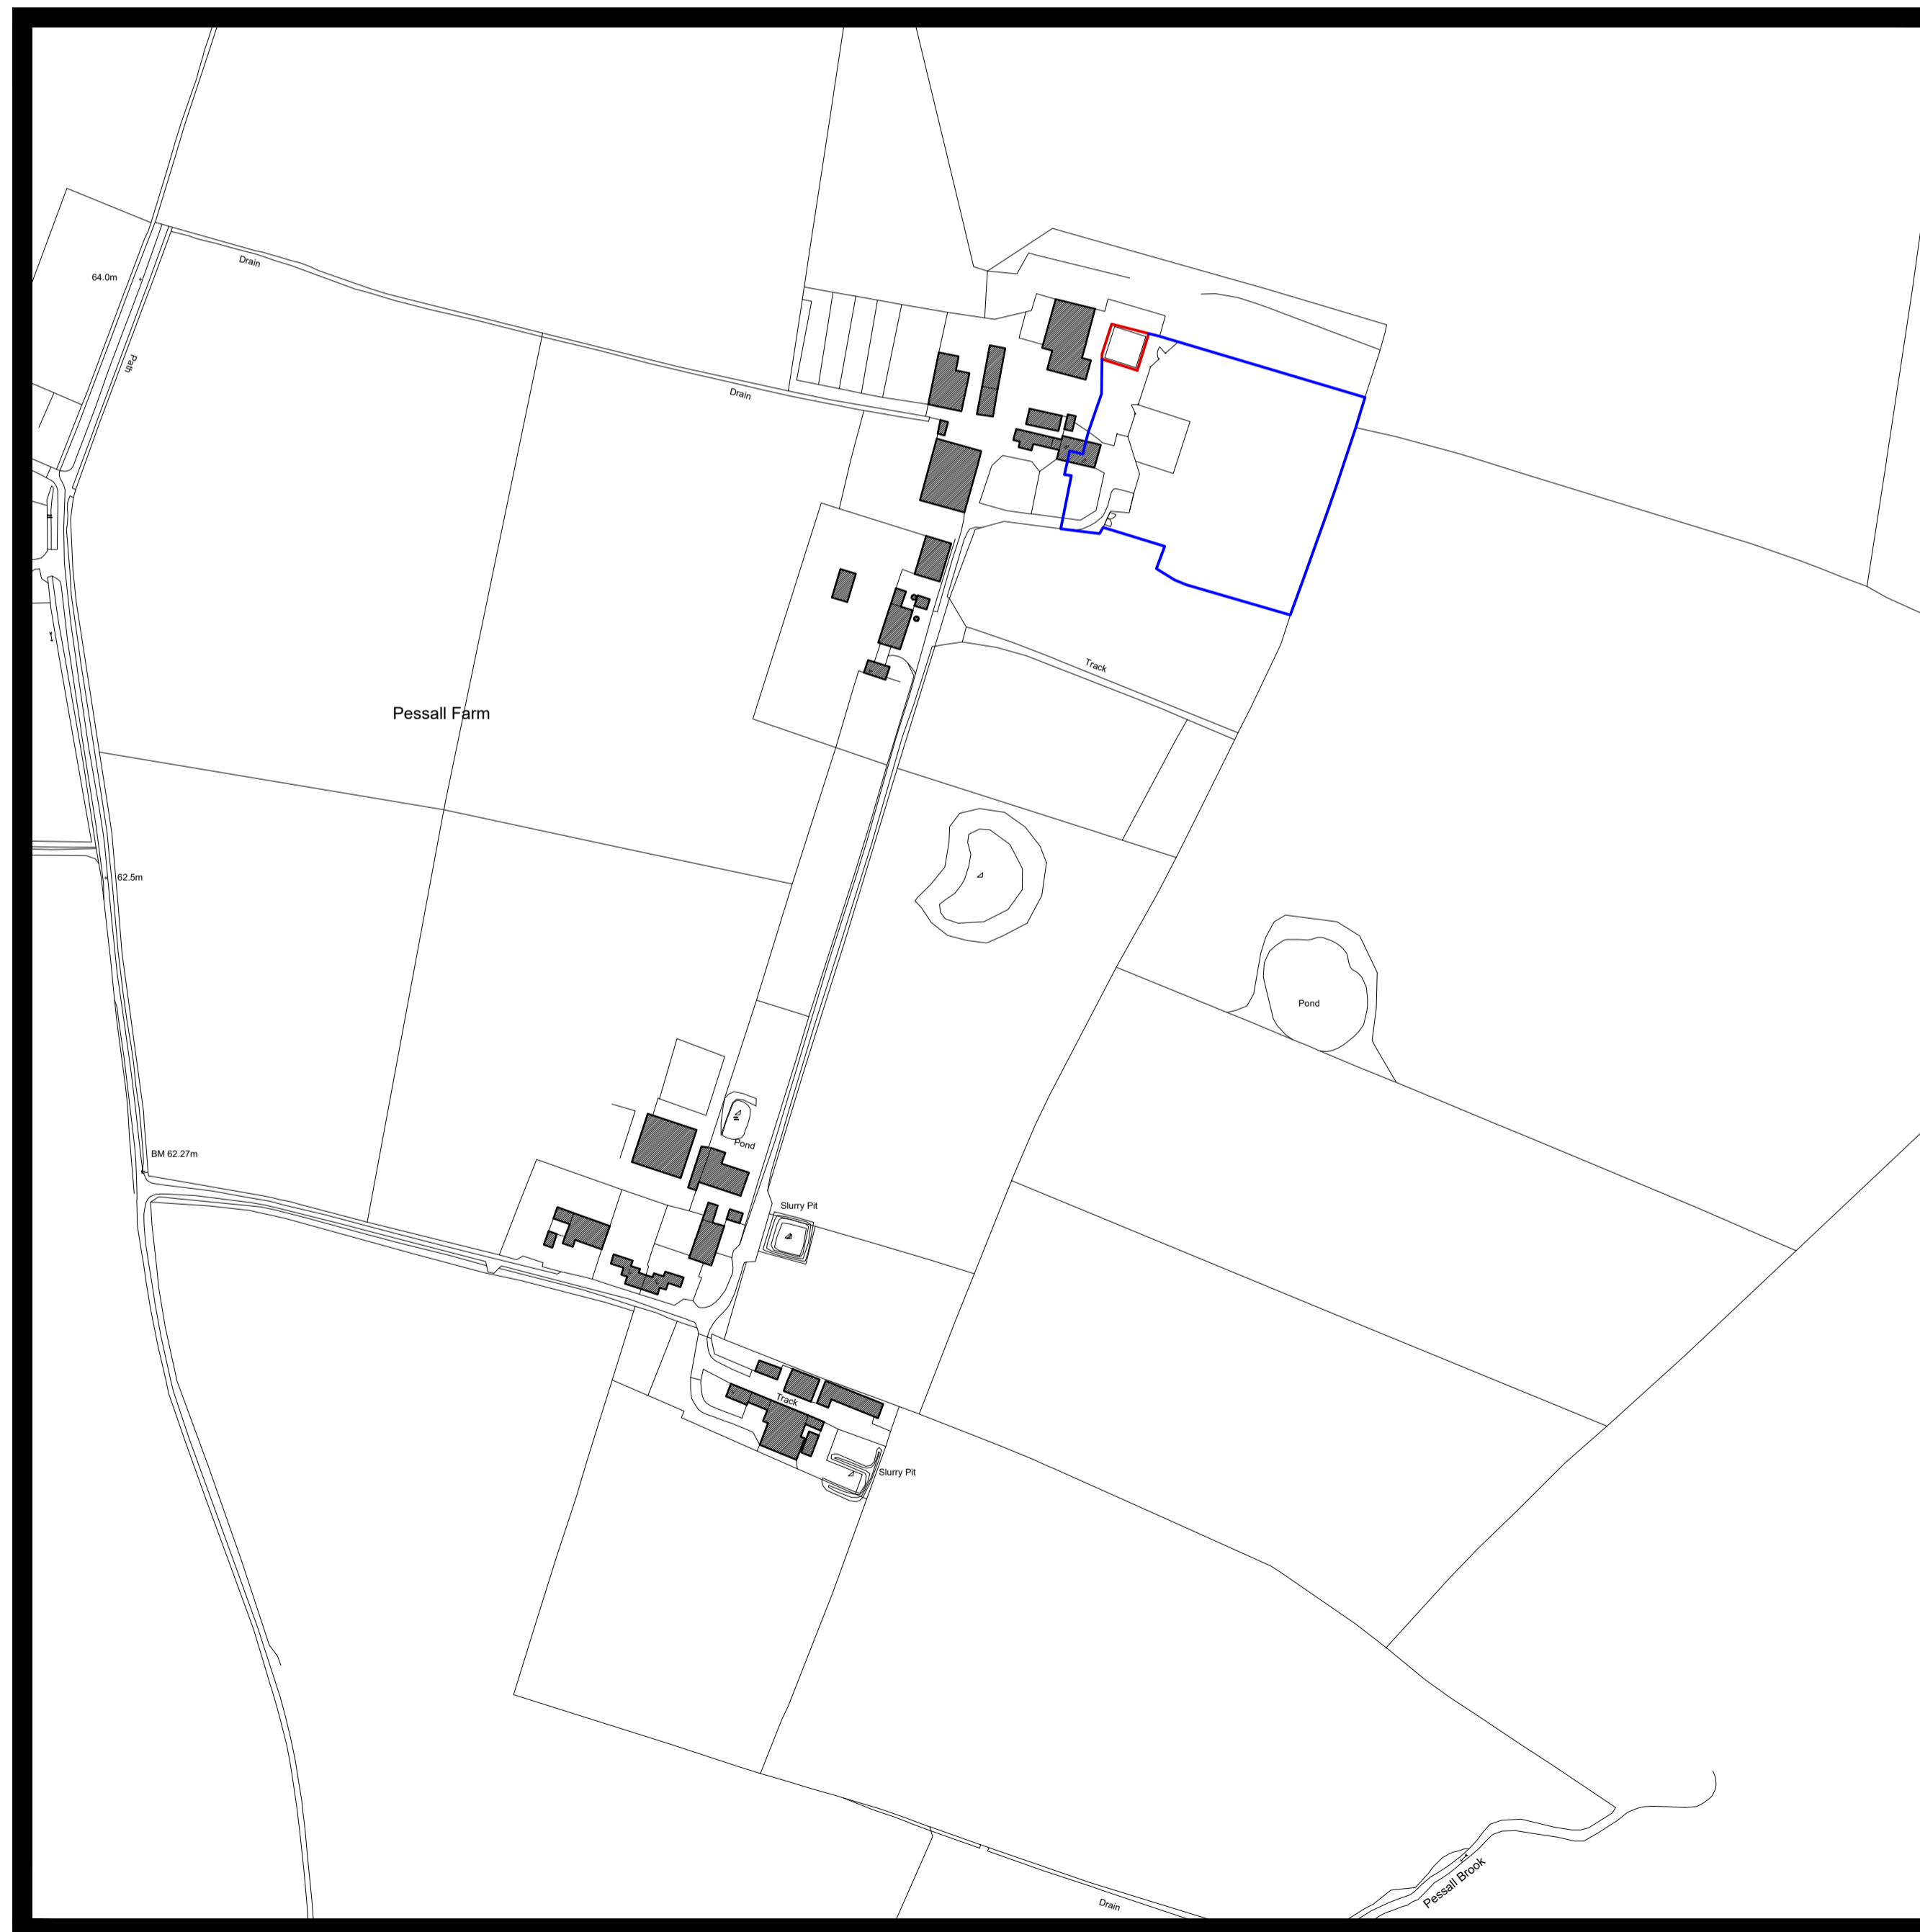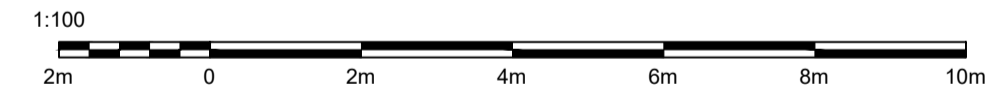

Location plan.  
 Scale 1:2500

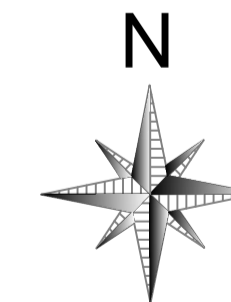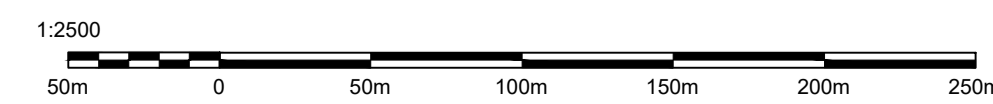

PROJECT: Nos Holding Pessall Farm.  
 DRAWING: Existing plan and elevations.  
 NUMBER: 315 / 221 / 01  
 SCALE: 1:100 @ A1  
 DATE: Feb 21  
 DRAWN BY: [Signature]  
 CHECKED BY: [Signature]  
 APPROVED BY: [Signature]  
 ALDER MILL  
 SURVEYORS  
 WARRICK ROAD  
 WARWICK CV34 5JF  
 TEL: 01927 78881  
 FAX: 01927 78811