




NOTES:  
All dimensions must be checked on site and not scaled from this drawing.

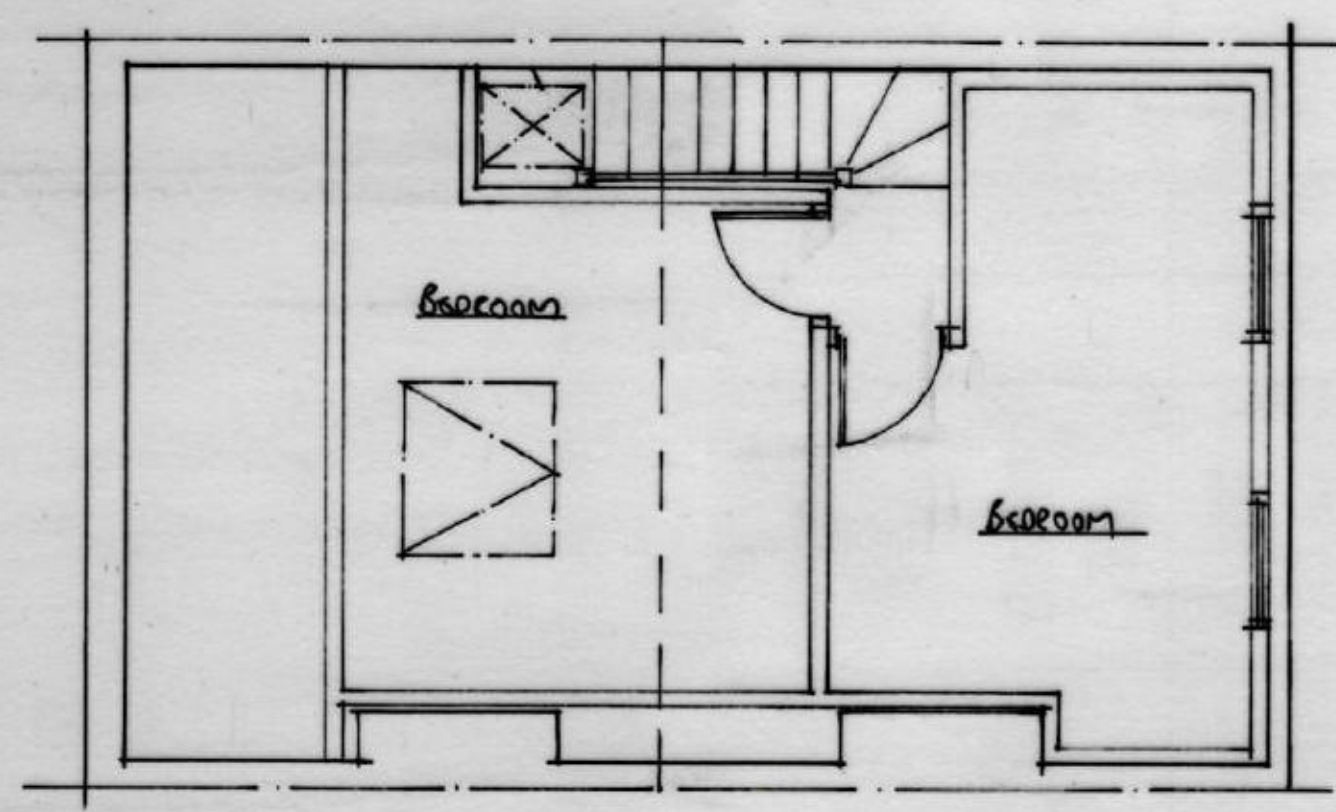


SECOND FLOOR PLAN

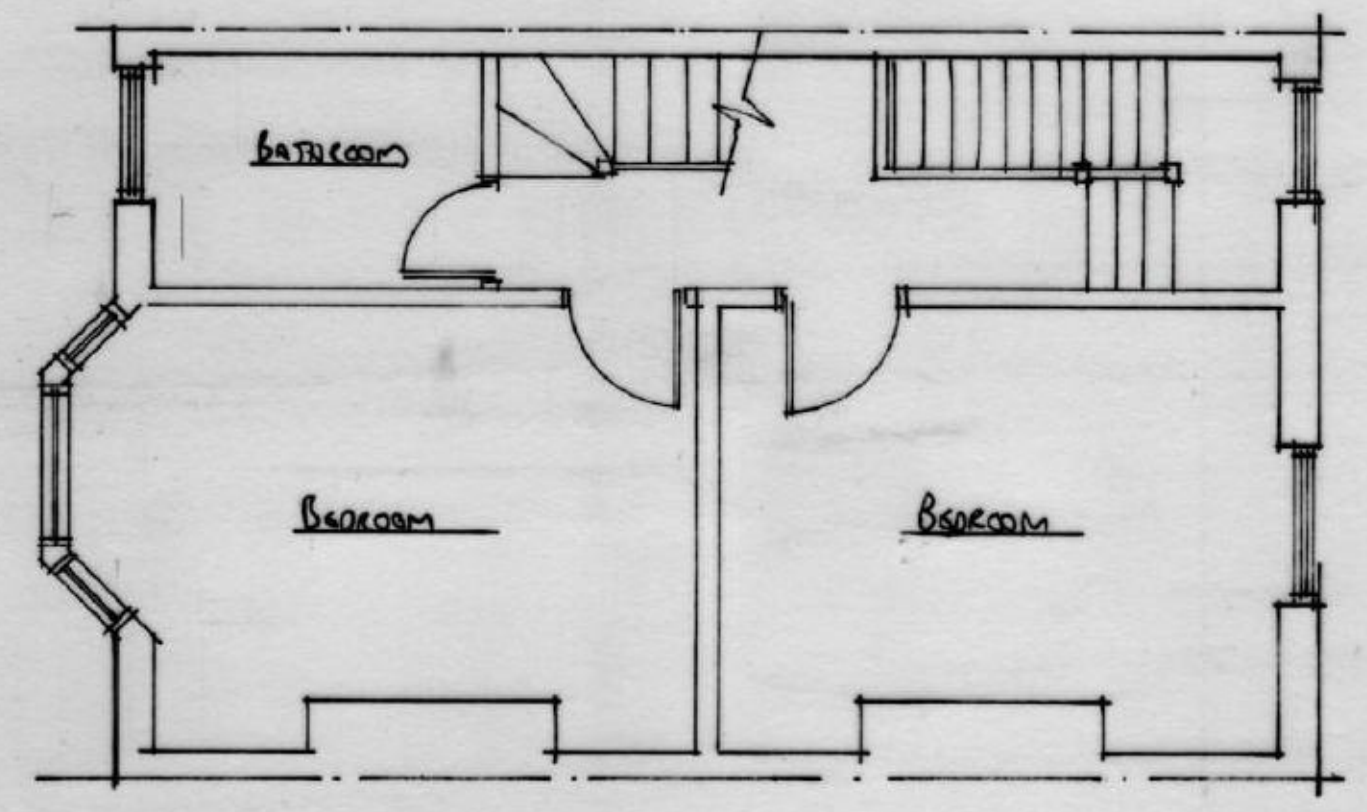


FIRST FLOOR PLAN

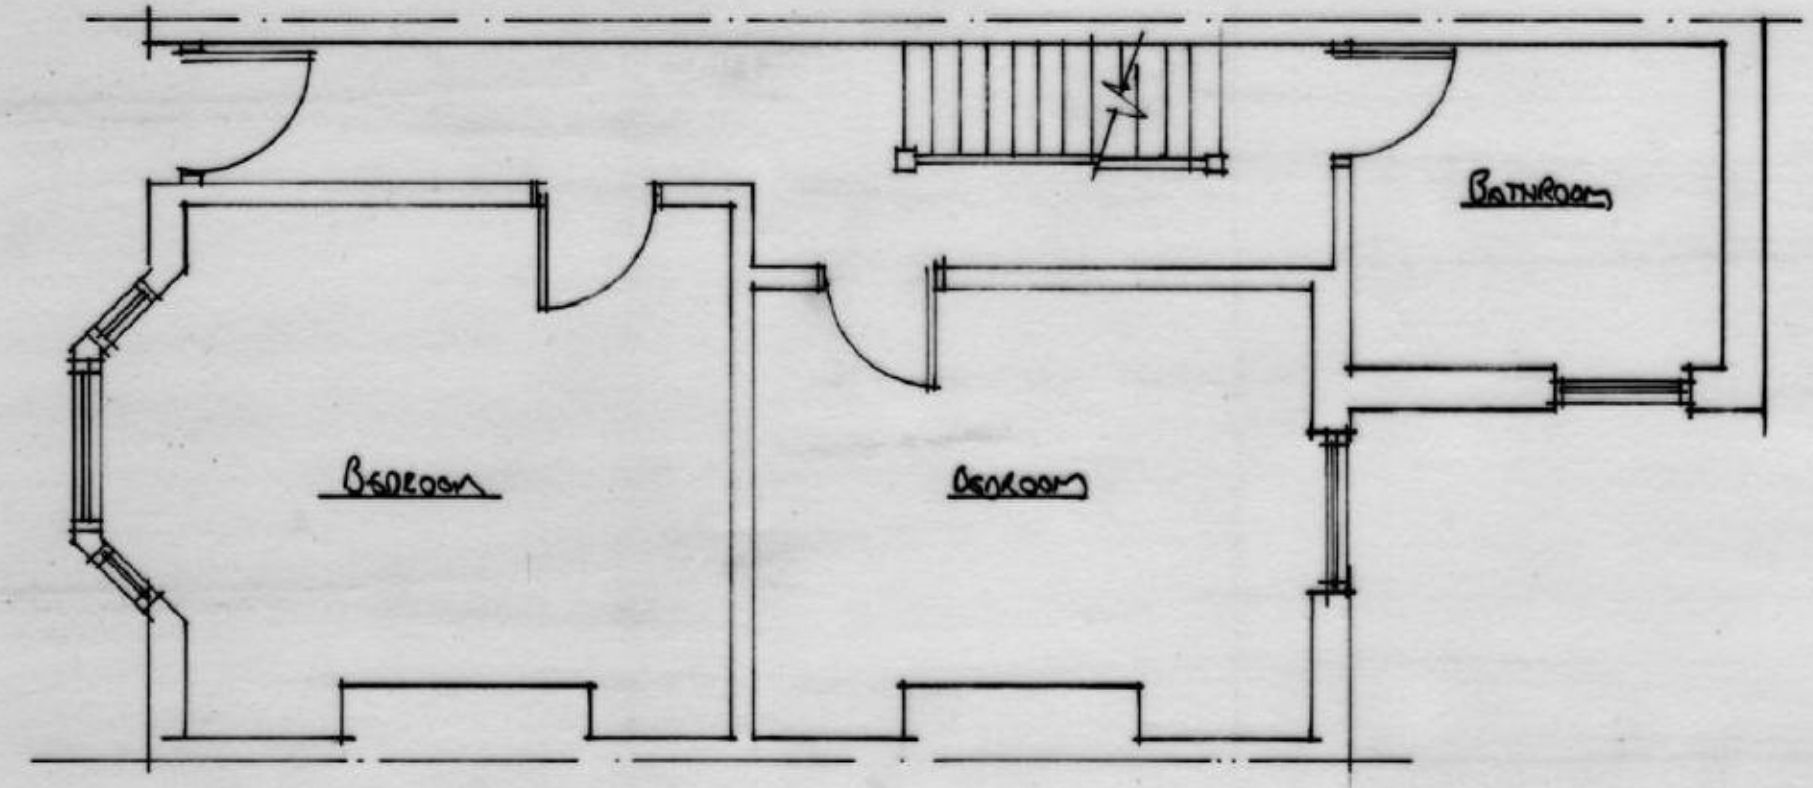



GROUND FLOOR PLAN

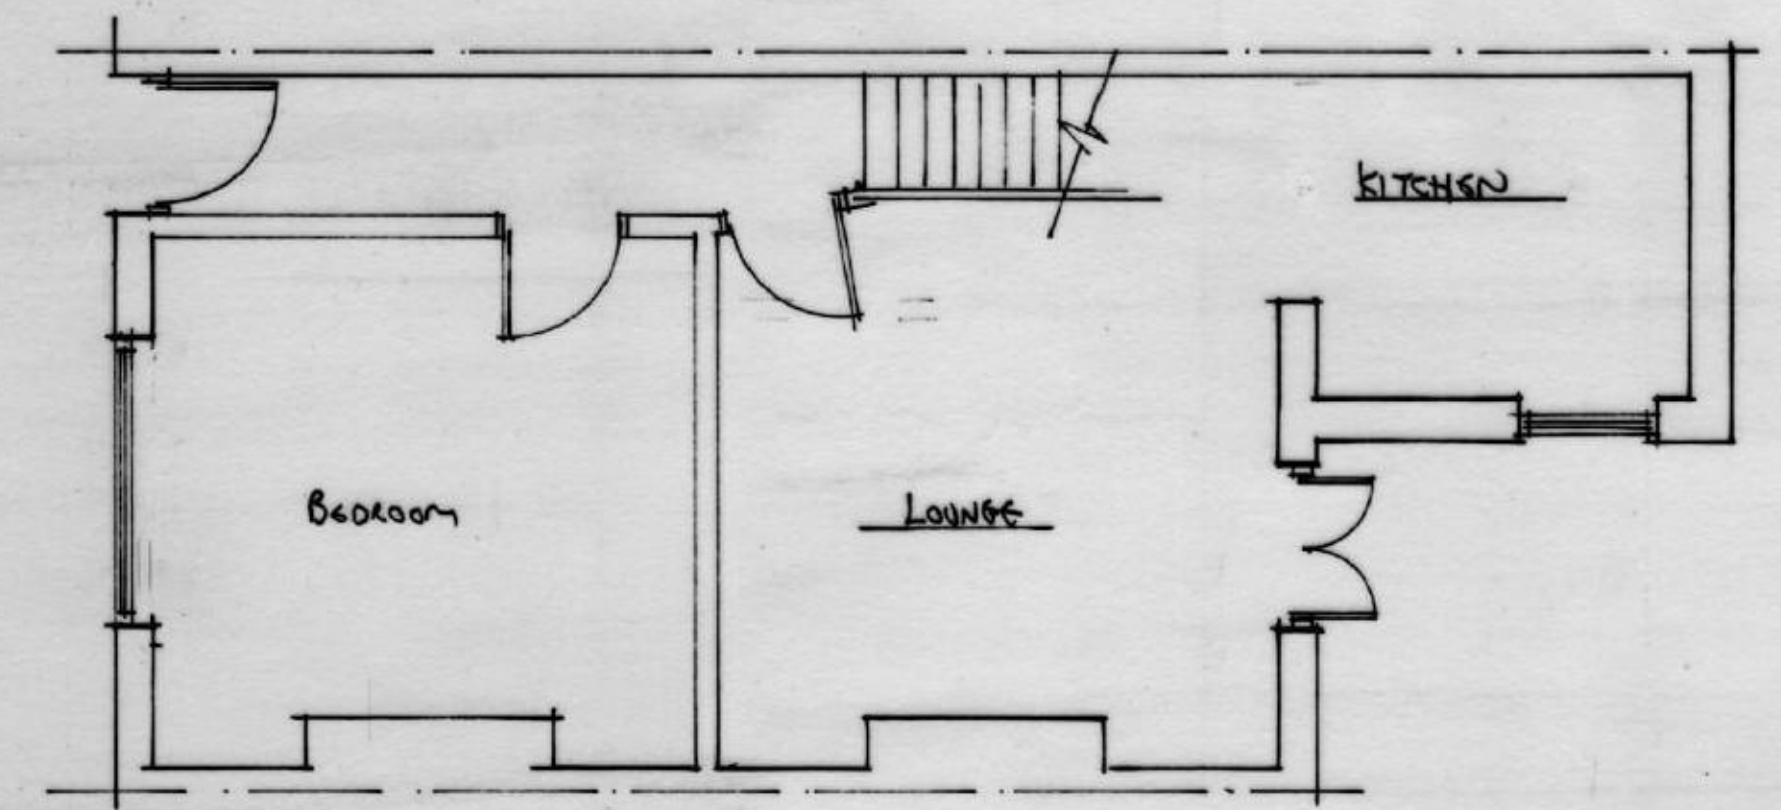

BASEMENT FLOOR PLAN

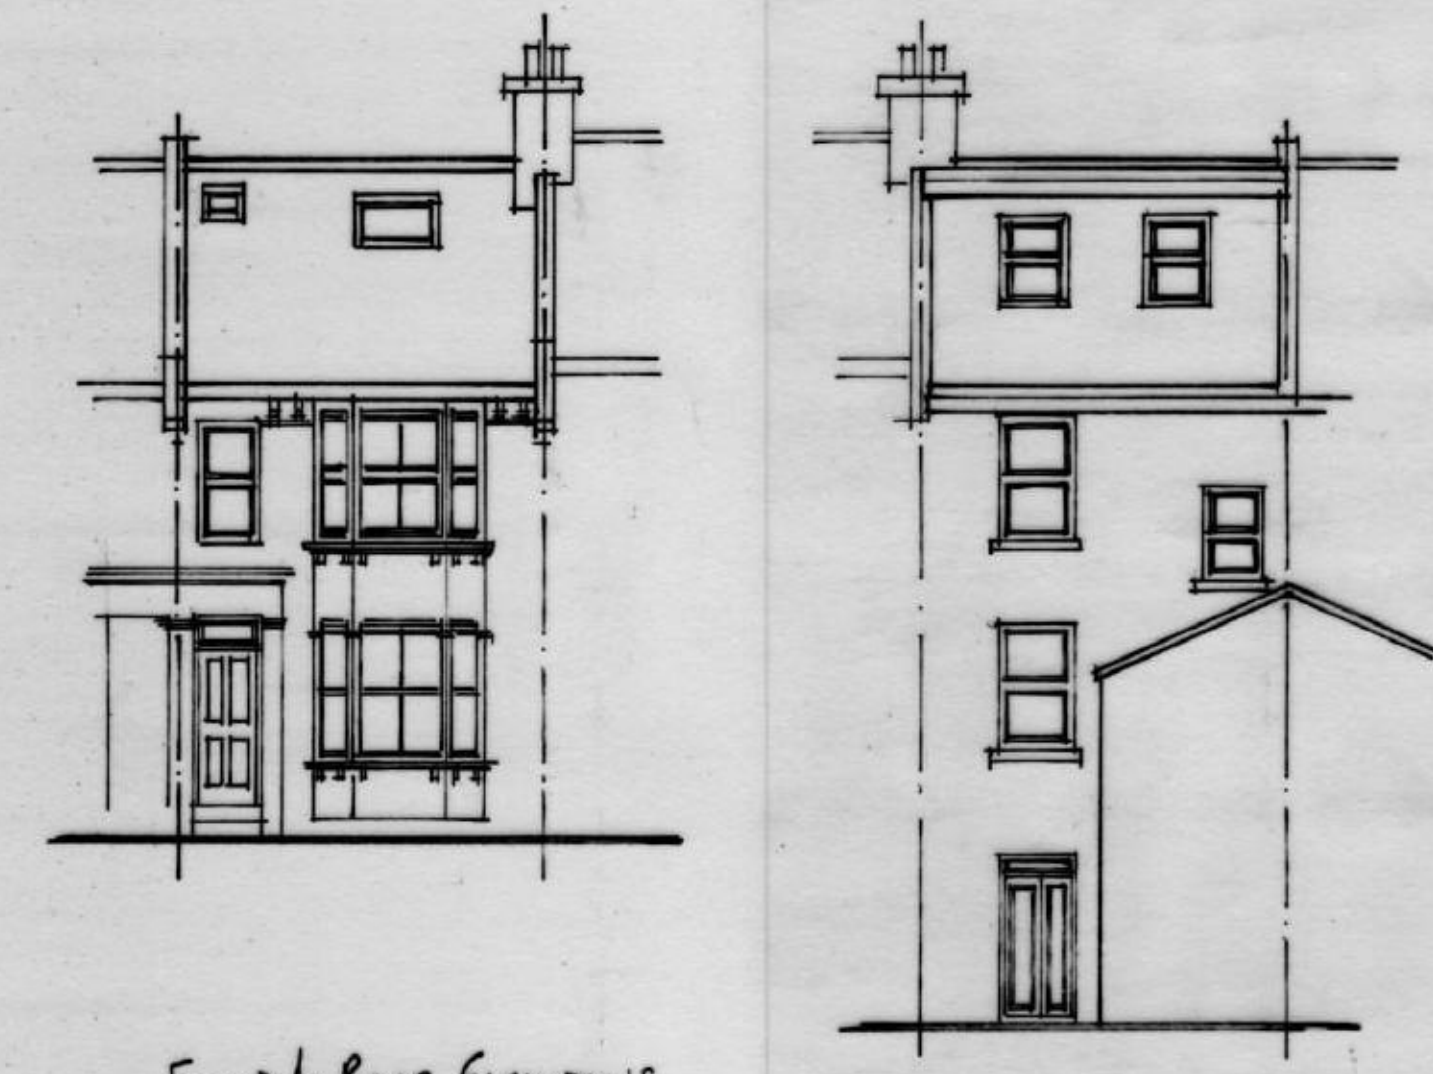

FRONT & REAR ELEVATIONS

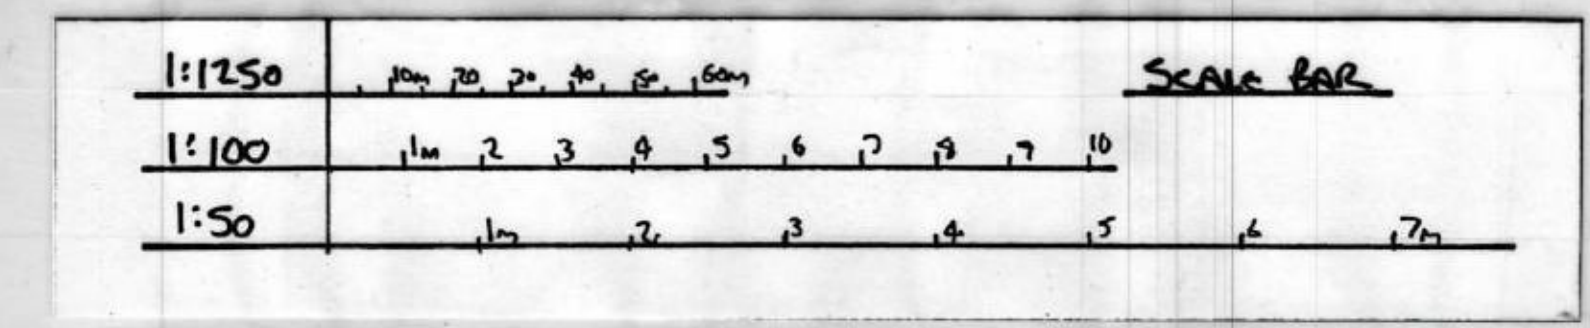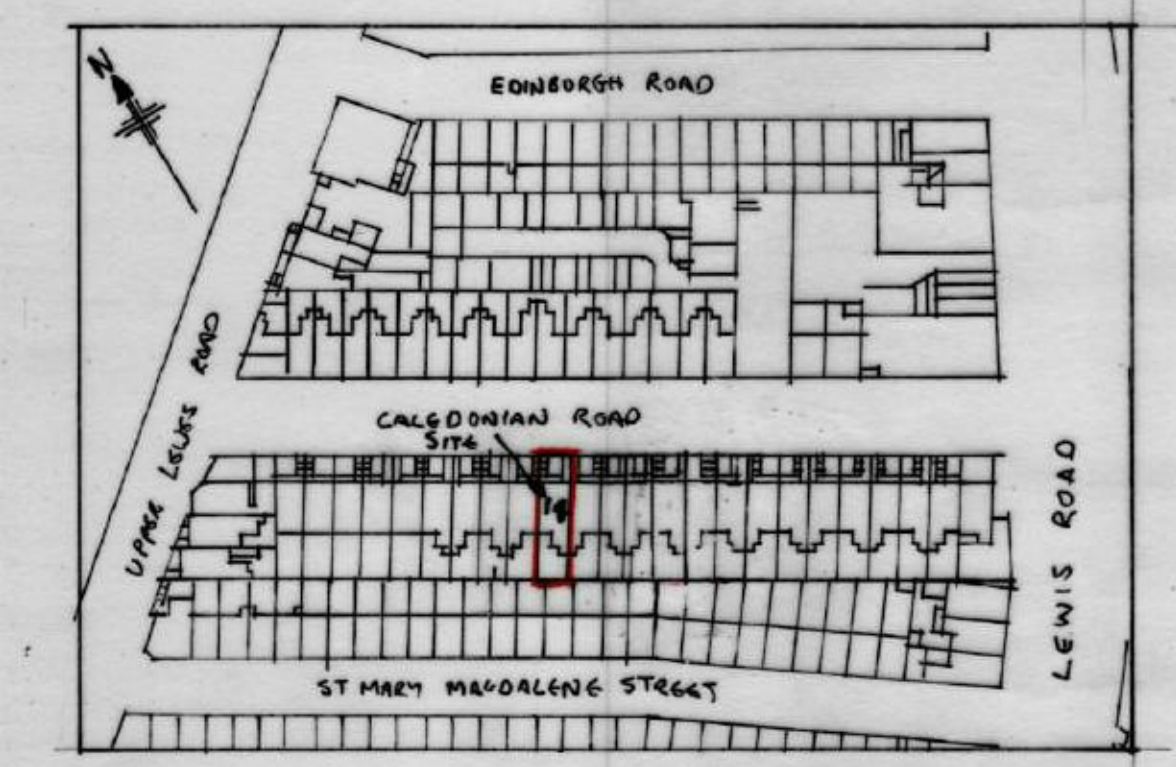

A	Date	Revisions

©copyright

Client

Job Title



Drawing Title  
CERTIFICATE OF LAWFULNESS  
APPLICATION FOR AN EXISTING  
SUB GENERAL LARGE HOME USE  
FOR MARK RAYWARD  
14 CALCEONIAN ROAD BTM BNZ 3HX

Scale 1:50 1:100 1:1250

Date 15/4/2021

Dwg No. 059/2021 Rev.