


NOTES:
 1.- New Rooflight.
 2.- New side extension flat roof.
 3.- New rear extension pitched roof.
 4.- Relocation of existing SVP from the rear to the side.



KEY

- EXISTING
- TO BE REMOVED
- PROPOSED
- ASSUMED EXISTING BOUNDARY

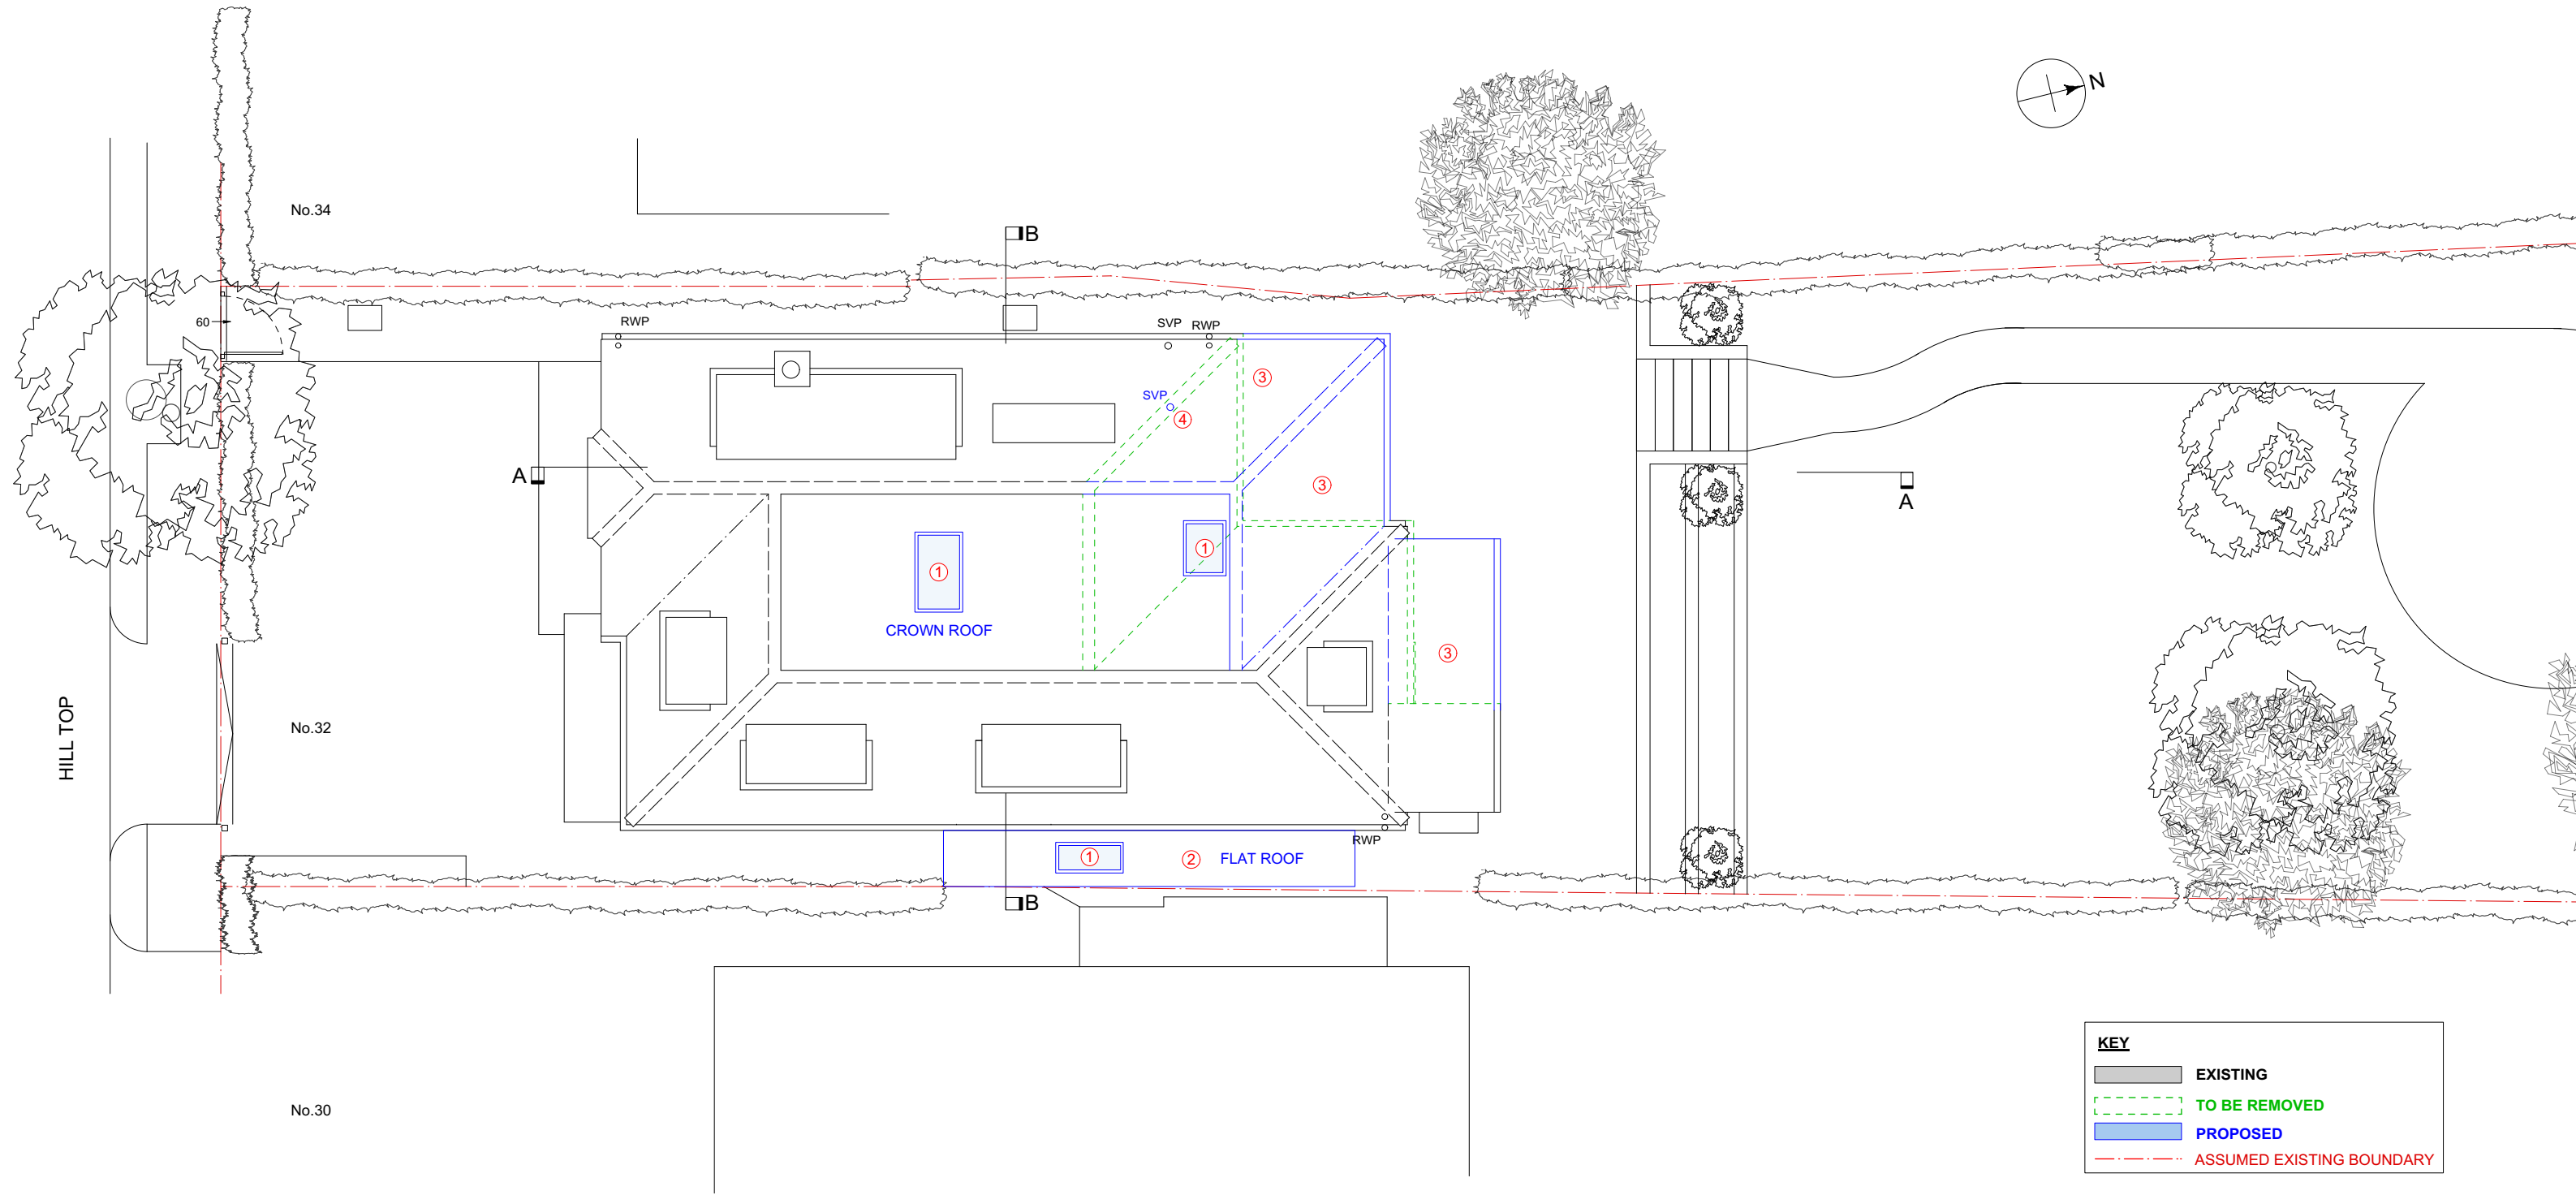

PROPOSED ROOF PLAN

FOR PLANNING APPLICATION

REV.	DATE	DESCRIPTION	REV.	DATE	DESCRIPTION

<p>NOTE:</p> <p>FOR THE PURPOSE OF PLANNING ONLY DRAWINGS CAN BE SCALED OFF.</p> <p>ALL DIMENSIONS ARE IN MILLIMETERS. INCONSISTENCIES ARE TO BE REPORTED TO THE ARCHITECT IMMEDIATELY.</p> <p>COPYRIGHT IS HELD BY SIMON MILLER ARCHITECTS LTD.</p>	<p>CLIENT:</p> <p>BEN & JESSICA HOFMAN</p> <p>SITE:</p> <p>32 HILL TOP LONDON NW11 6EE</p>	<p>PROJECT:</p> <p>REAR AND SIDE EXTENSION AND INTERNAL AND EXTERNAL ALTERATIONS</p> <p>DRAWING TITLE:</p> <p>PROPOSED ROOF PLAN</p>	<p>SIMON MILLER ARCHITECTS</p> <p>T+44 (0)20 8201 9875</p> <p>info@simonmillerarchitects.com simonmillerarchitects</p> <p>11 Portsdown Mews Temple Fortune London NW11 7HD</p>	<p>DATE:</p> <p>APRIL 2021</p> <p>DRAWN BY:</p> <p>JMC</p> <p>SCALE:</p> <p>1:100</p>	<p>DRAWING NO.:</p> <p>517 - PL03</p> <p>REVISION:</p> <p>-</p>
---	--	--	--	--	---