




Existing South East Plan
Scale 1:100

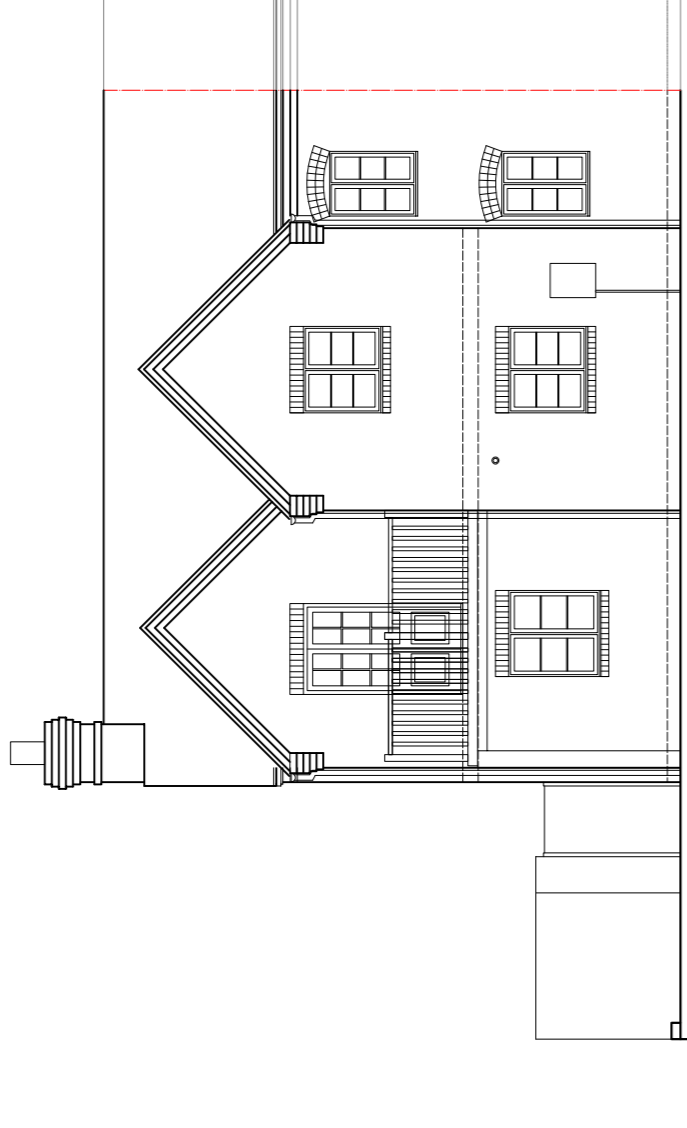


Existing North West Plan
Scale 1:100

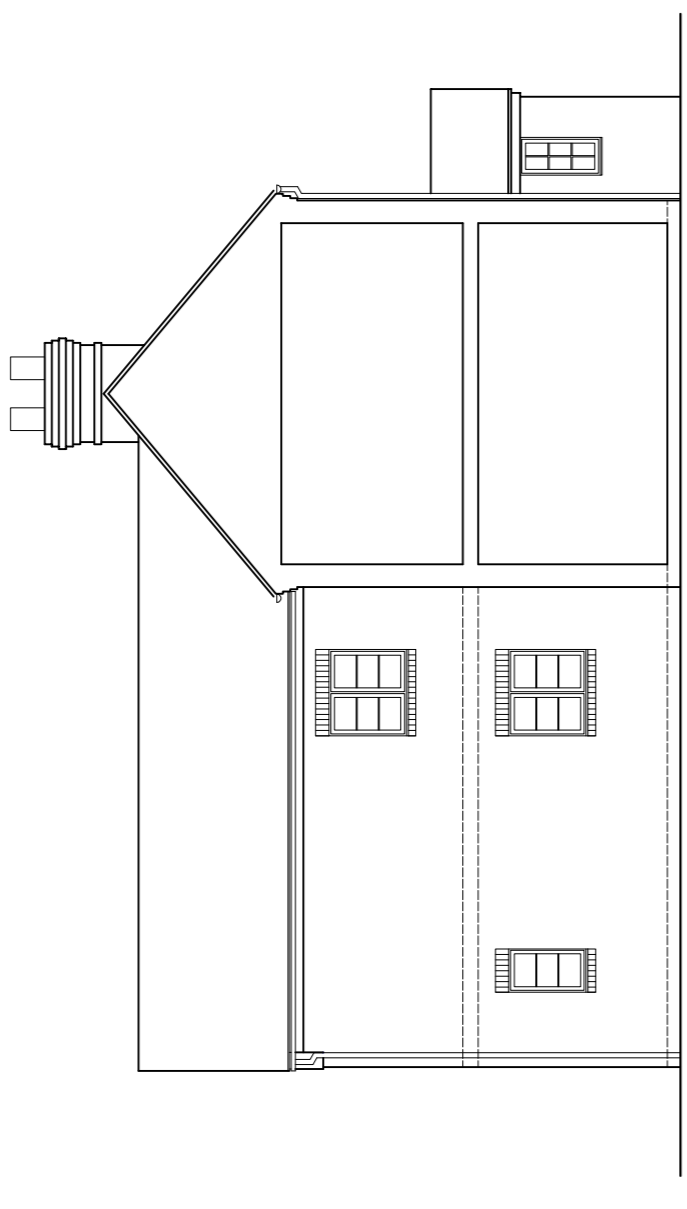


Existing South West Plan
Scale 1:100

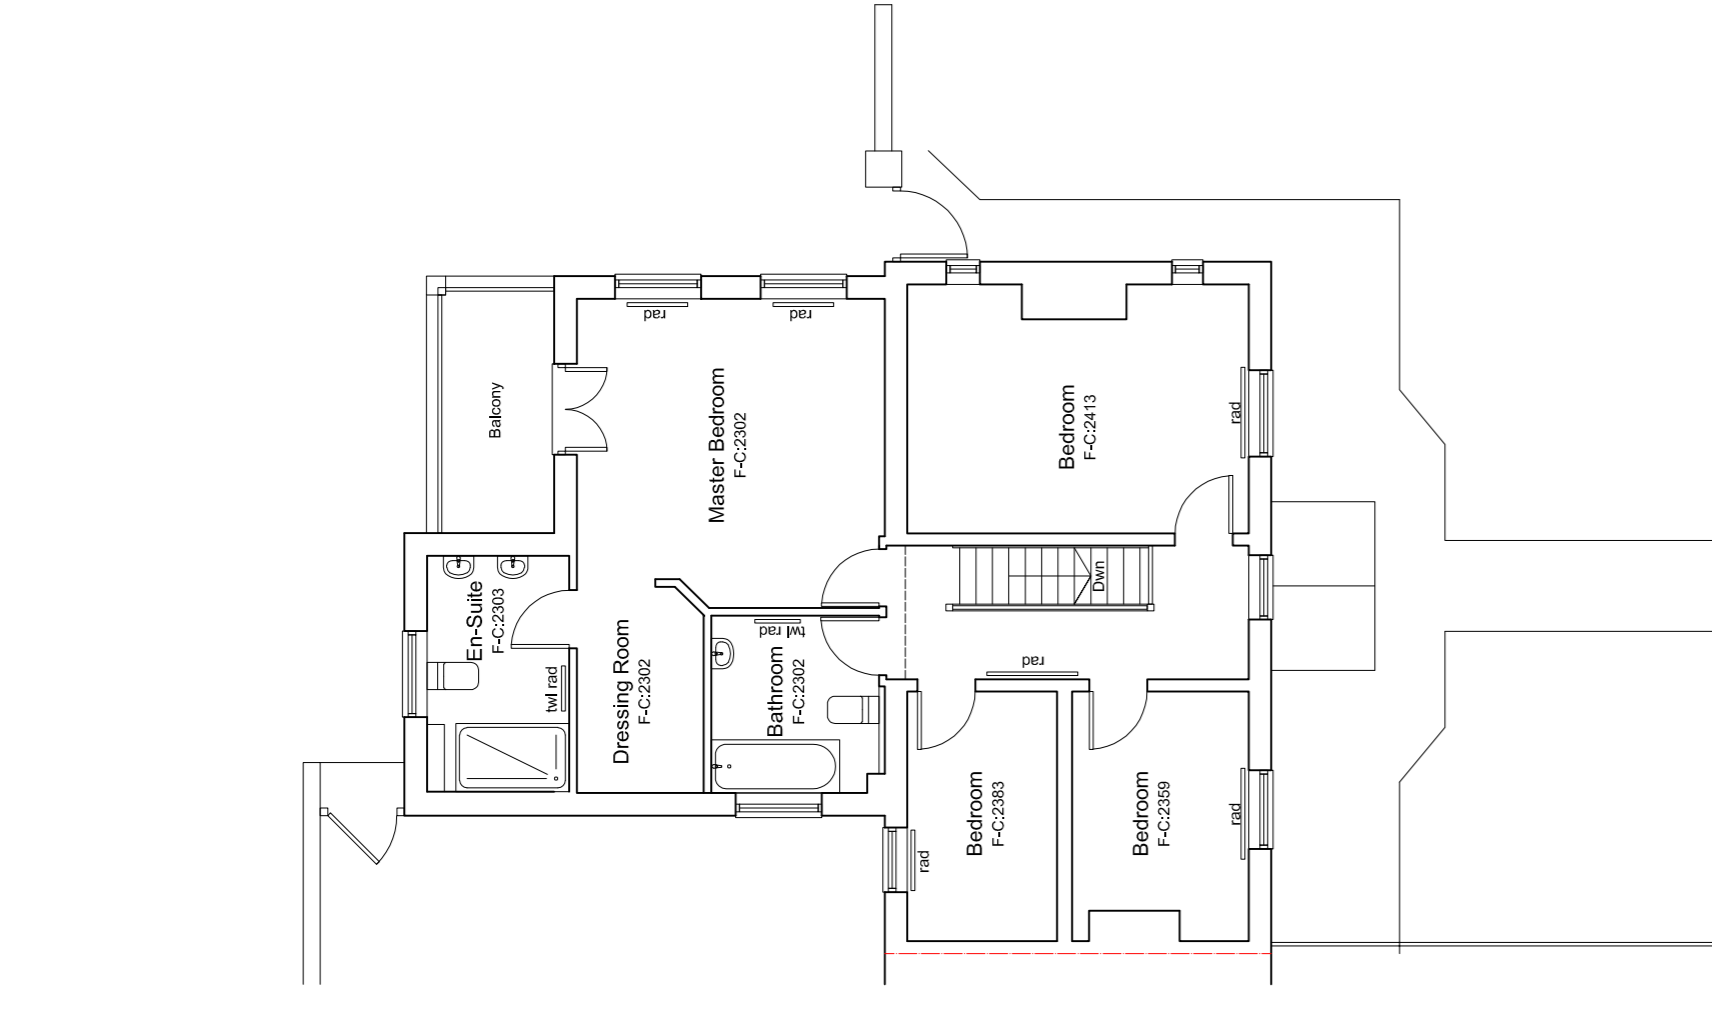


Existing First Floor Plan
Scale 1:100

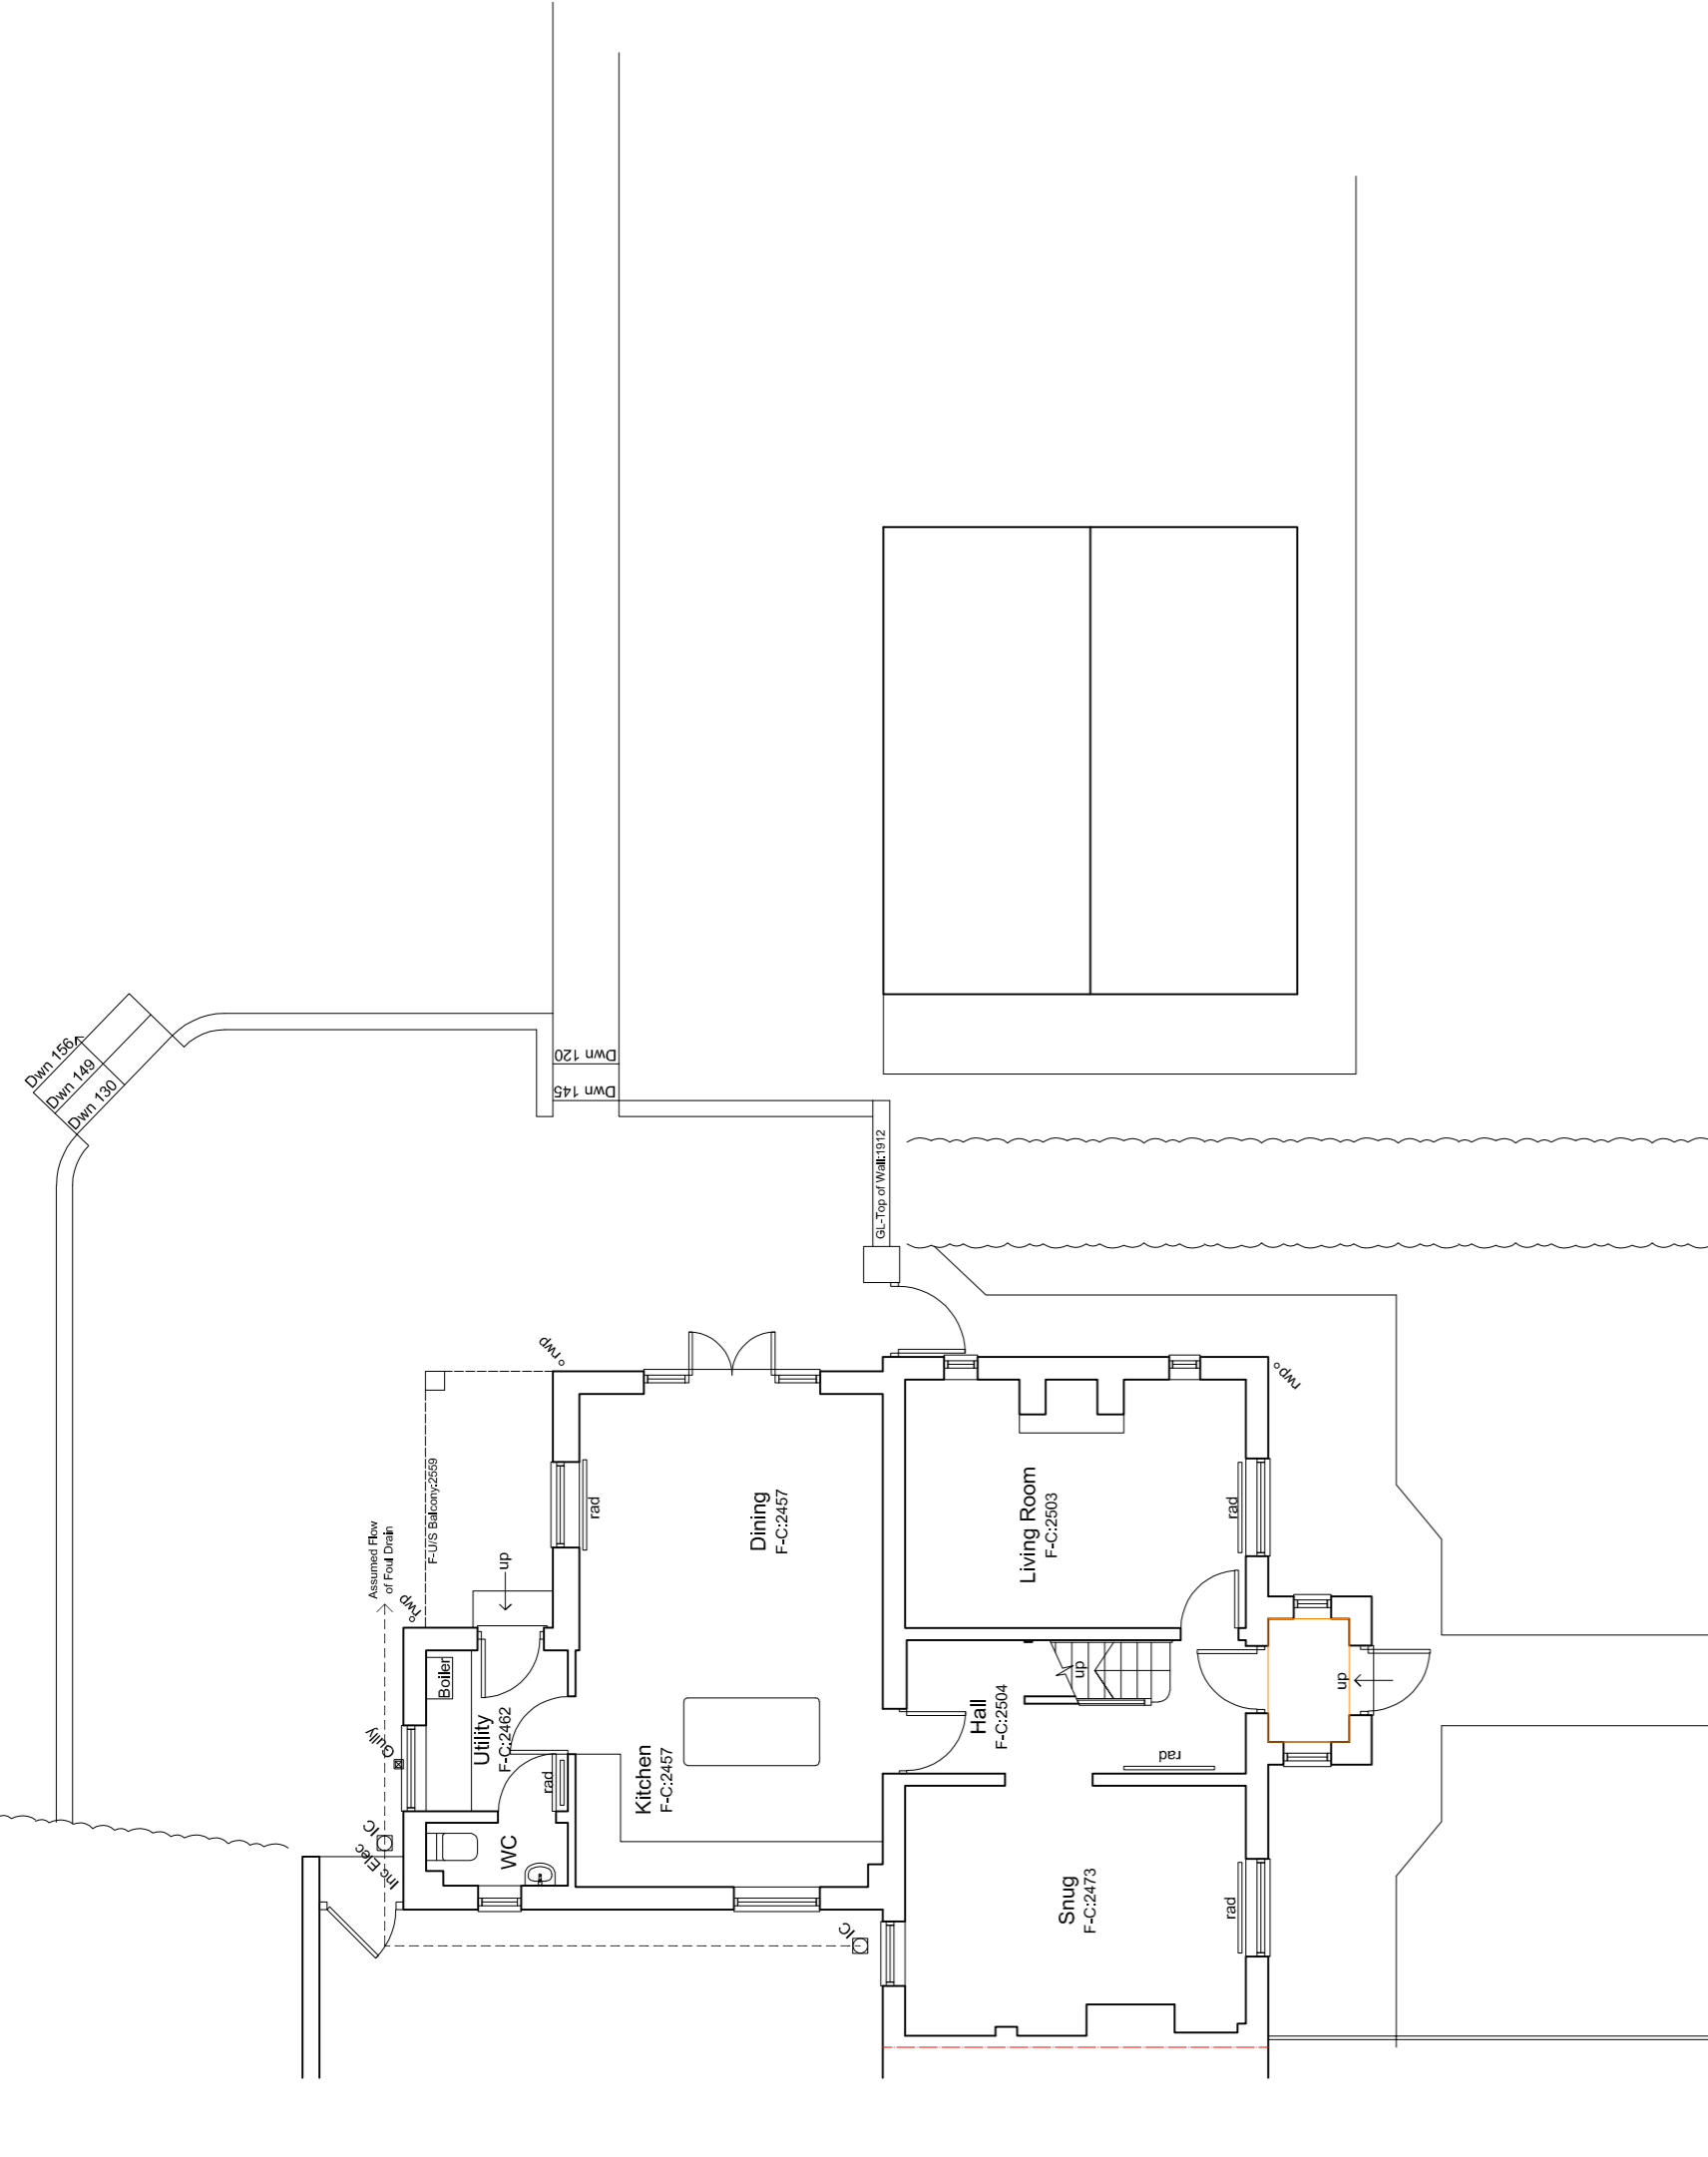


Existing Ground Floor Plan
Scale 1:100
0 1 2 3 4 5mtrs

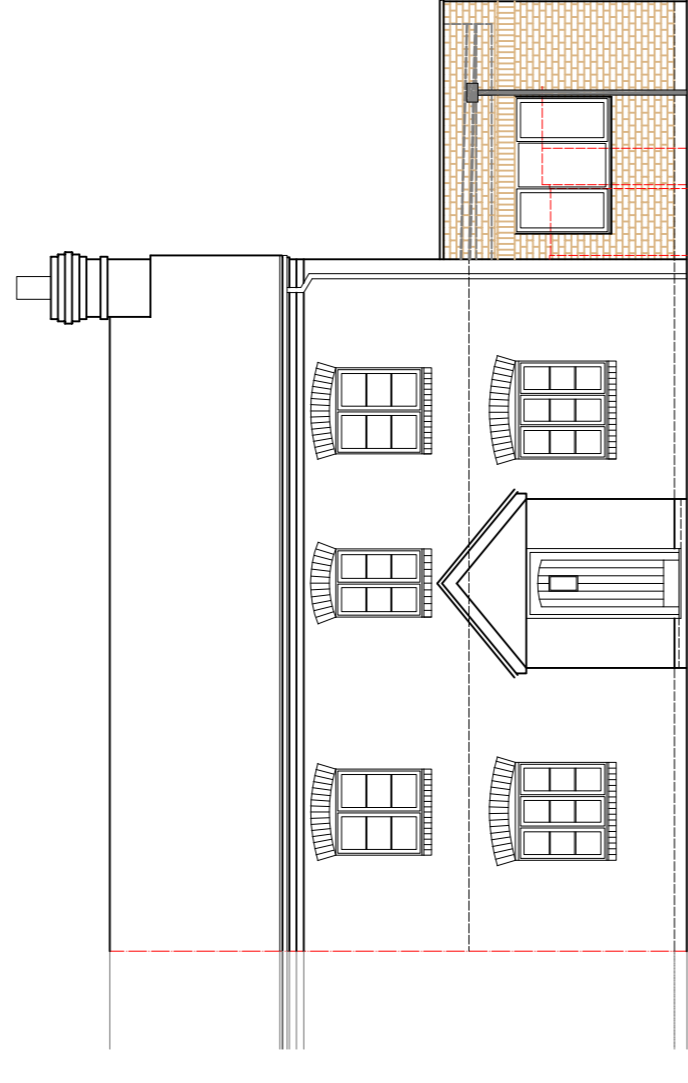


Proposed South East Plan
Scale 1:100

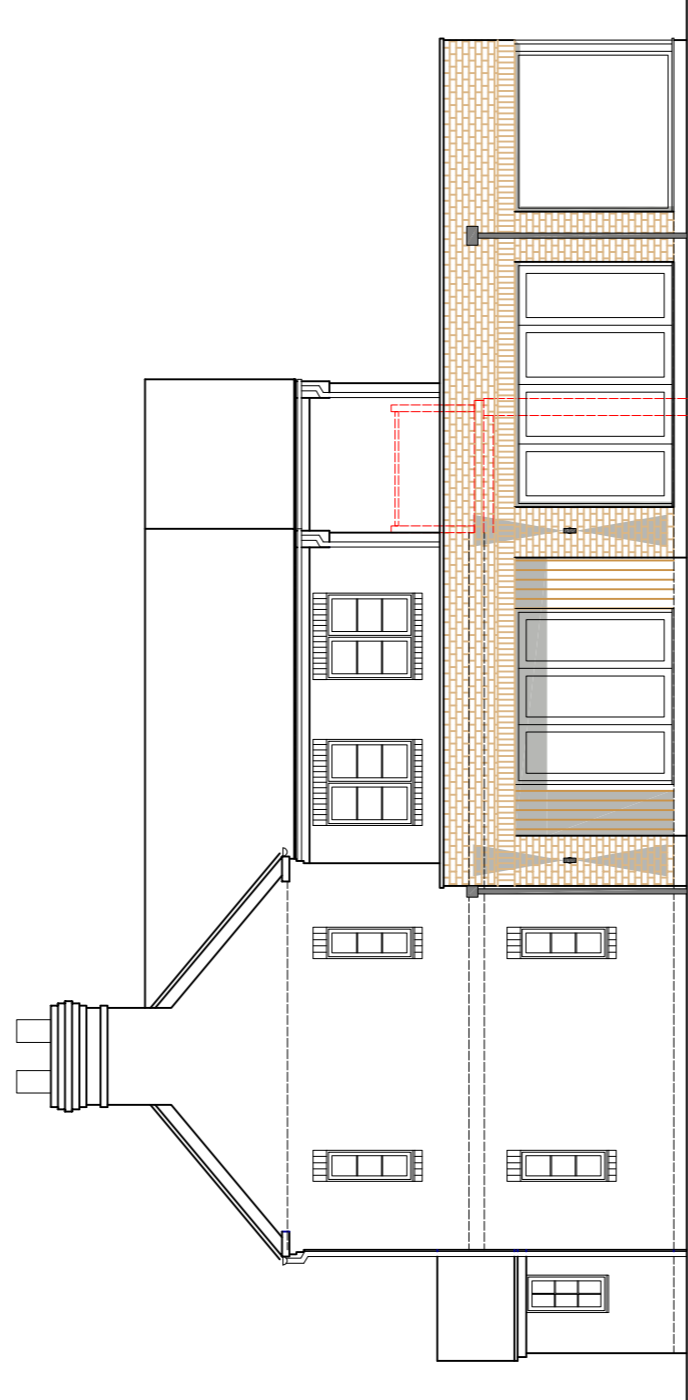


Proposed North East Plan
Scale 1:100

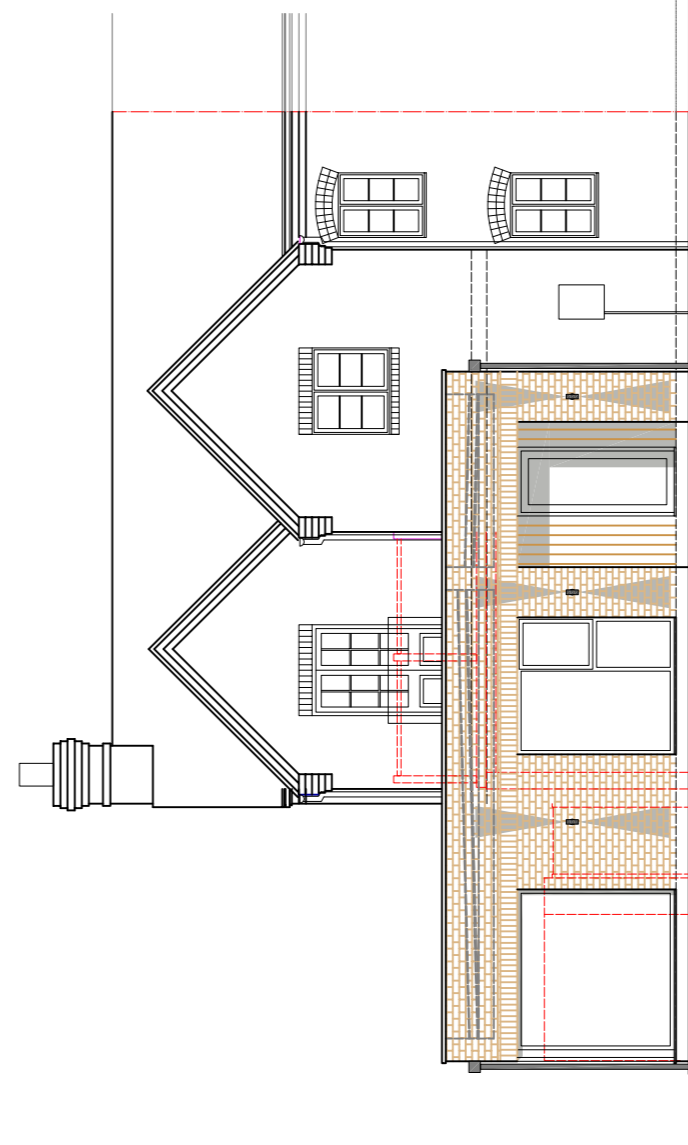


Proposed North West Plan
Scale 1:100

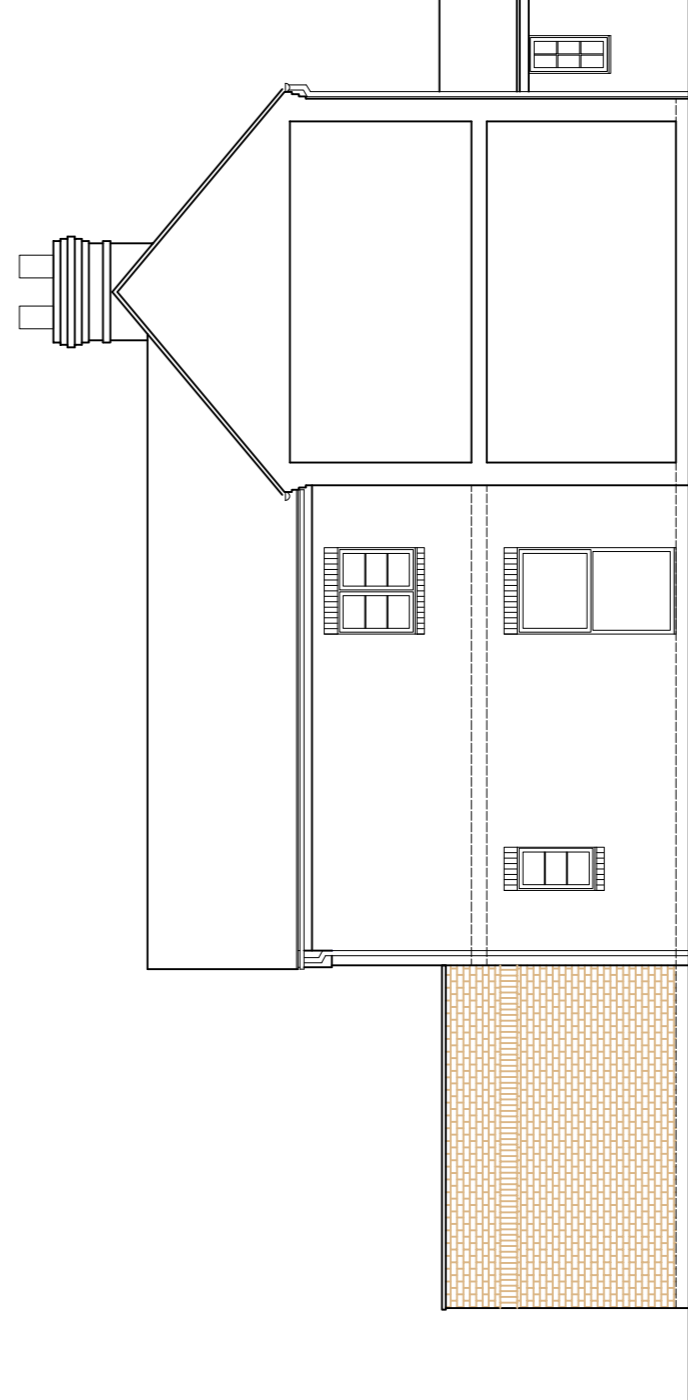

Proposed South West Plan
Scale 1:100

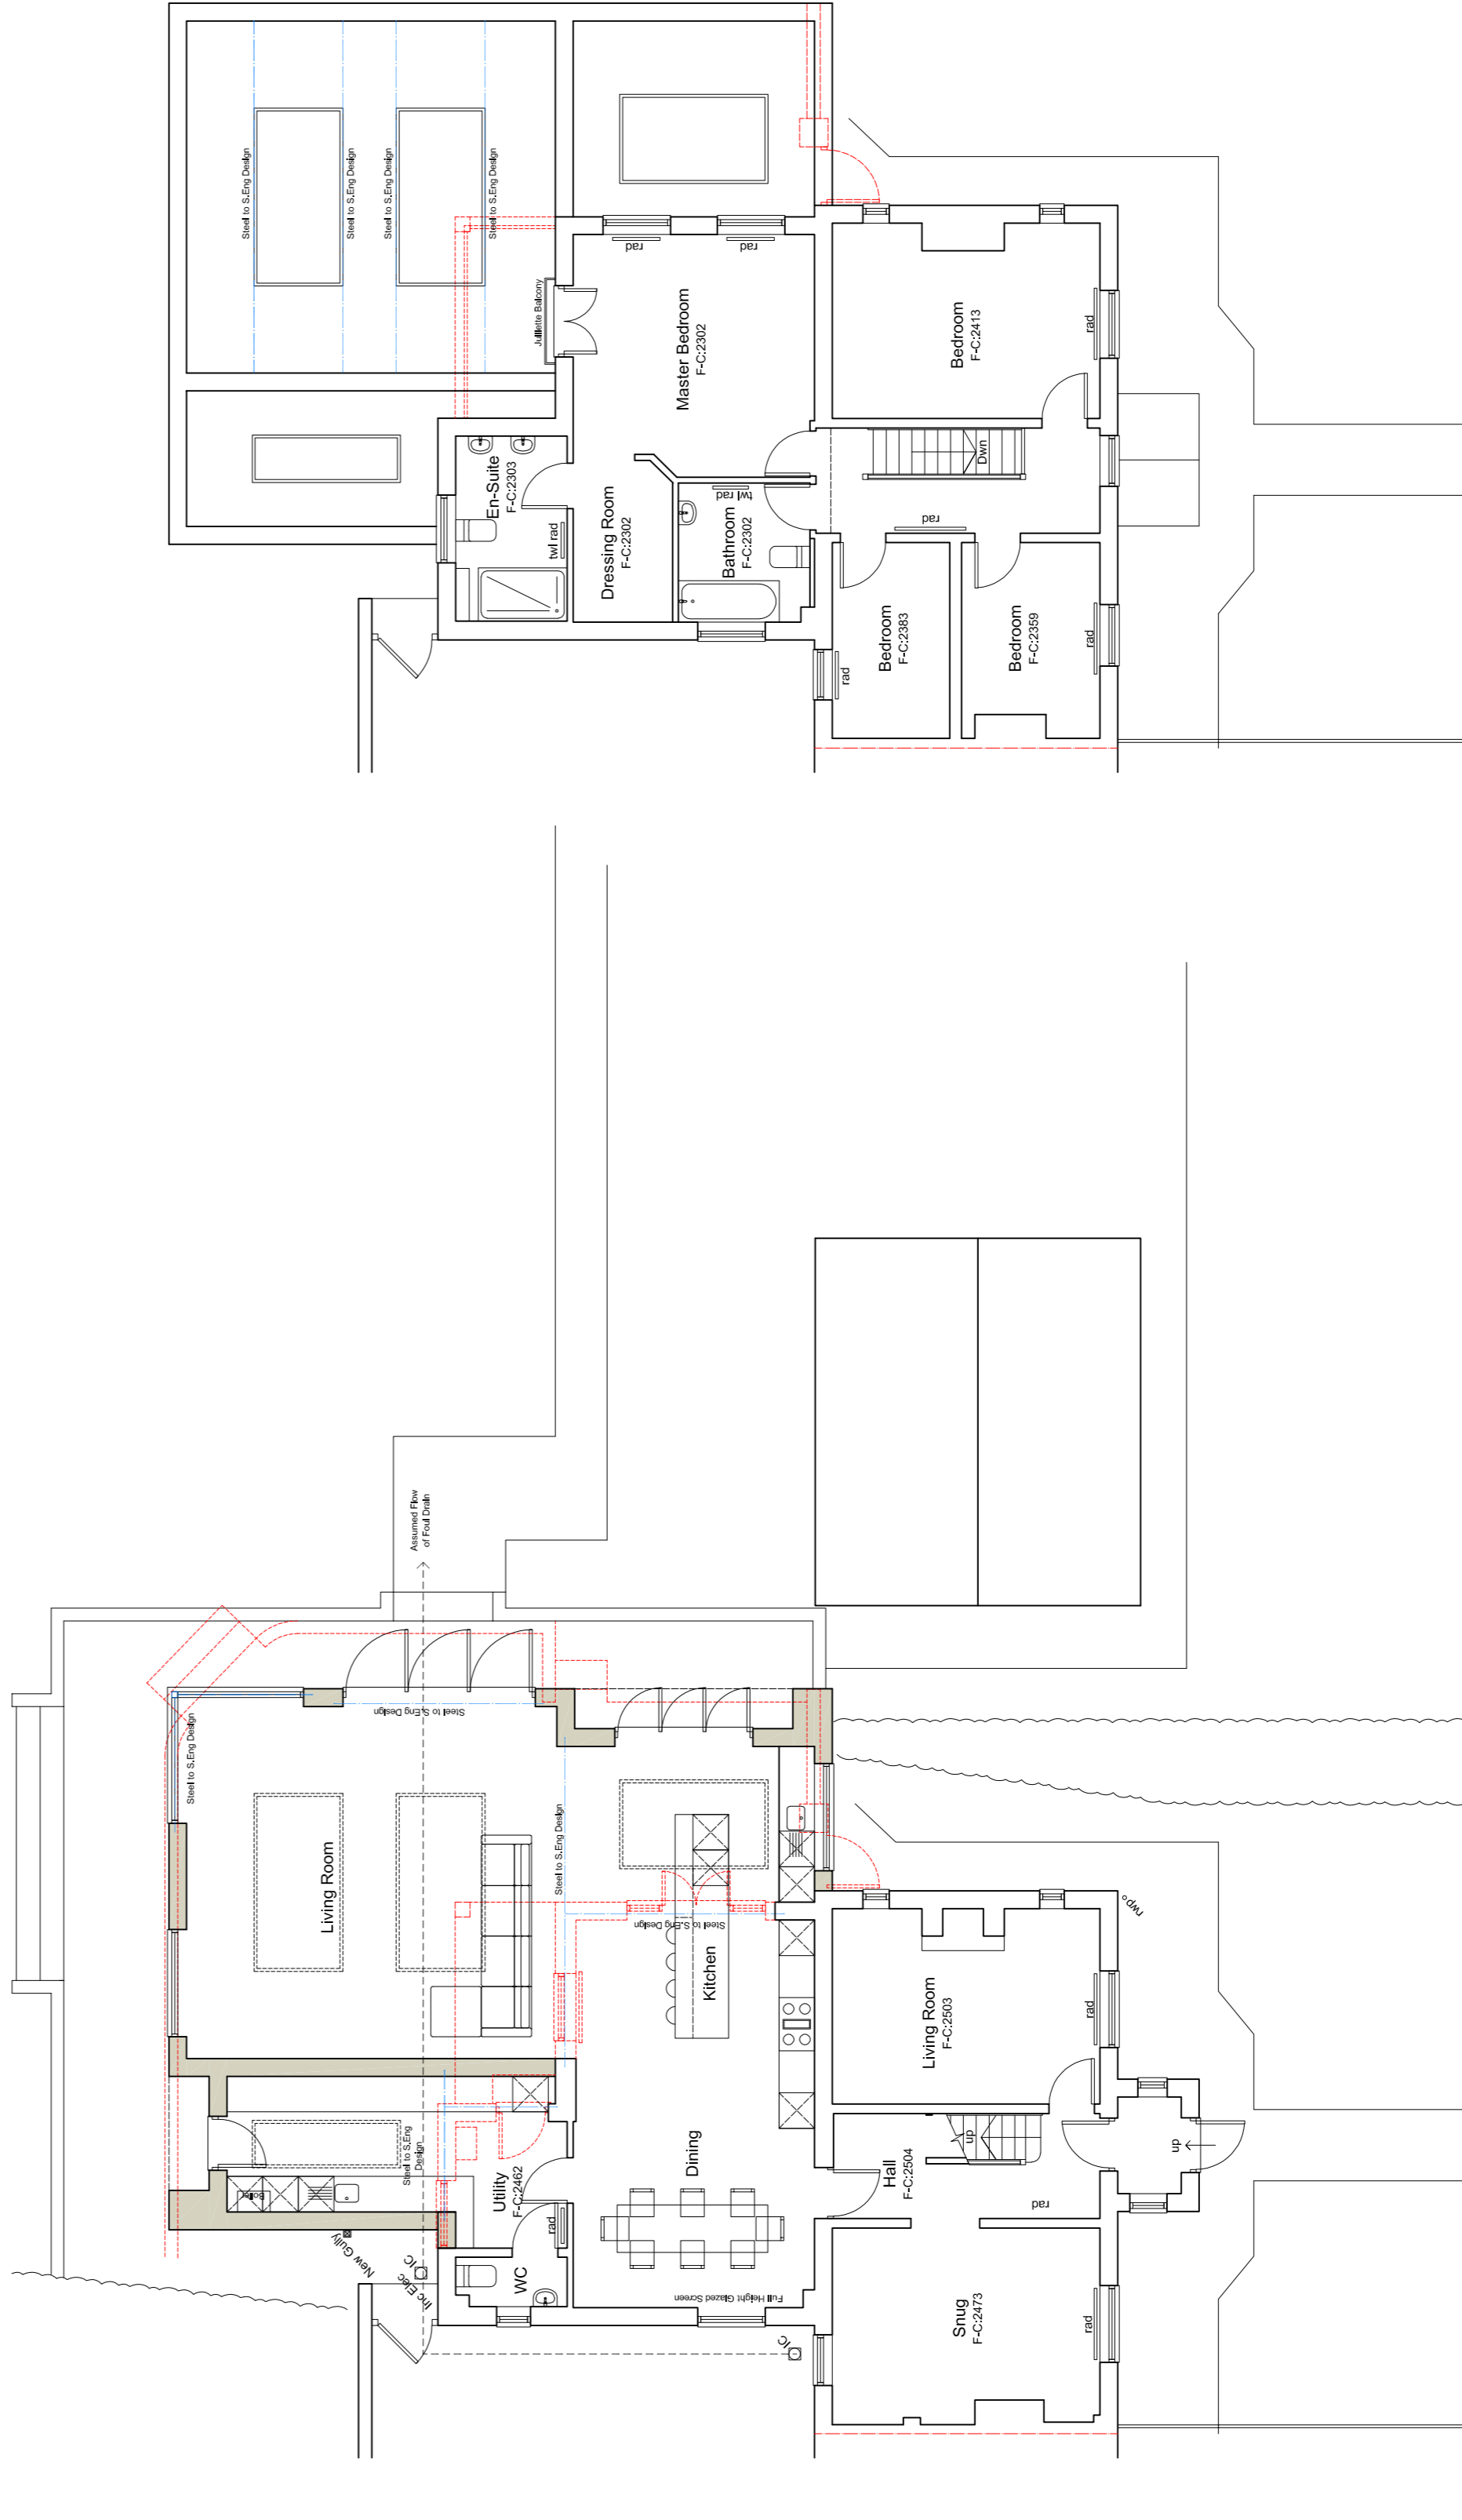

Proposed Ground Floor Plan
Scale 1:100
0 1 2 3 4 5mtrs

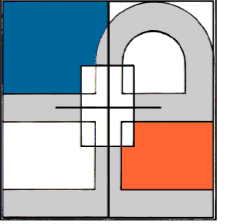REVISION	DESCRIPTION	DATE	BY	CHECK
HIGHBURY DESIGN Chartered Architects Project Managers CDM Co-ordinators HIGHBURY HOUSE 11 HOLT ROAD STUDLEY WARWICKSHIRE B80 7NX Tel/ Fax: (01527) 857092 Email: info@highburydesign.com  www.highburydesign.com				
CLIENT Mr & Mrs N Walford				
PROJECT Fir View, Moorgate Road Stoke Prior, B60 4AW				
TITLE Existing & Proposed Floor Plans & Elevations				
Date	Scale	Drawn	Rev	GP
28.03.21	1:100, 1:500	DH	3866_001	
	1:1250 @ A1			

THE CLIENT IS ADVISED OF THEIR DUTY UNDER THE PARTY WALL E.T.C. ACT 1996
 TO NOTIFY THE ADJACENT NEIGHBOUR FOR THEIR NEIGHBOUR'S WITHIN THE
 MINIMUM PRESCRIBED TIME PERIOD

THE CONTRACTOR IS REQUIRED TO HAVE READ AND UNDERSTOOD ALL CONDITIONS
 AND SPECIFICATIONS TO A CONTRACT FOR WORKS AND SERVE ANY
 NOTICES REQUIRED THEREIN, BEFORE COMMENCING THE WORKS

ALL DIMENSIONS ARE TO BE CHECKED ON SITE PRIOR TO CONSTRUCTION.
 THE CONTRACTOR IS TO BE RESPONSIBLE FOR ANY DISCREPANCY BETWEEN
 DRAWINGS, SPECIFICATION AND SITE DIMENSIONS.