
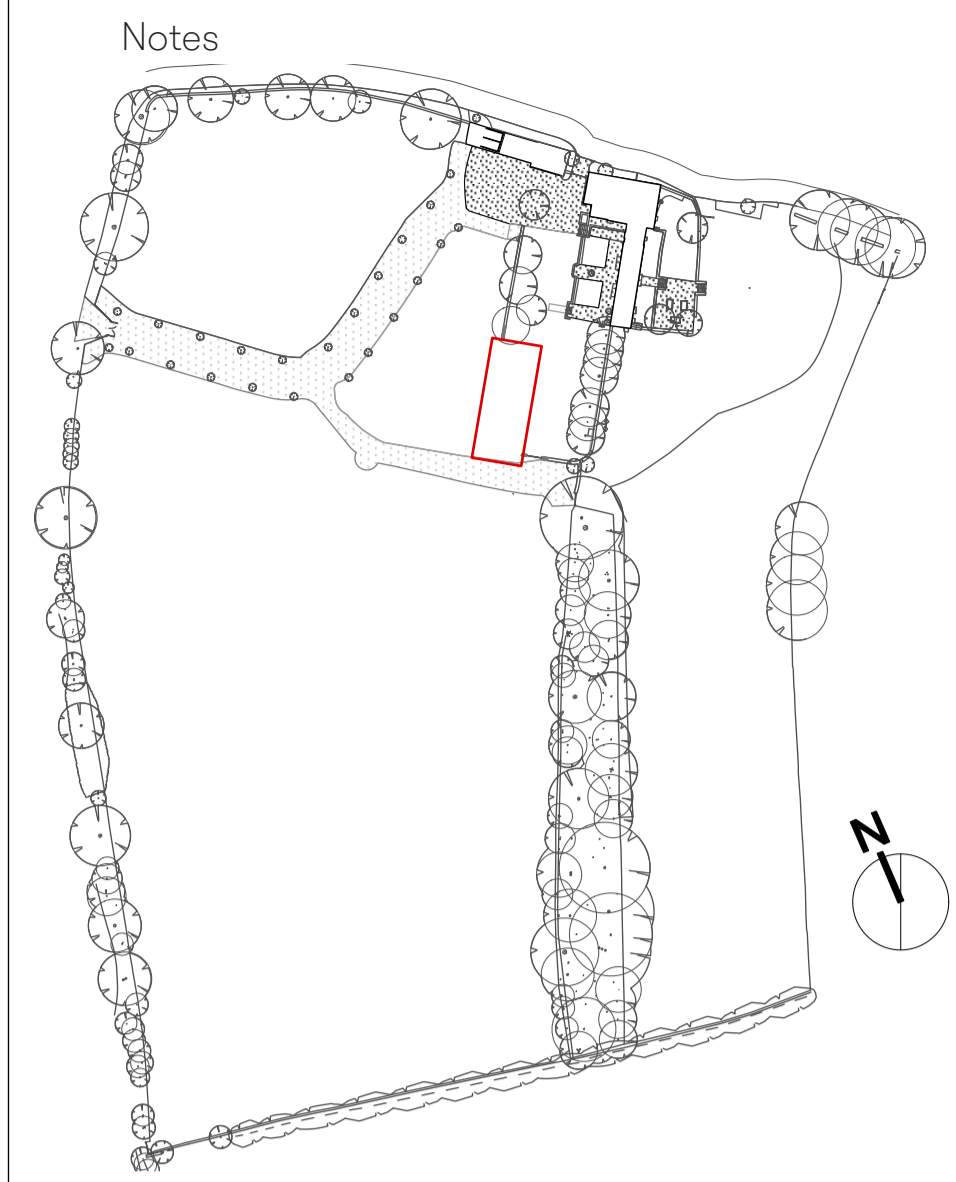


PROPOSED POOLHOUSE - GROUND FLOOR PLAN

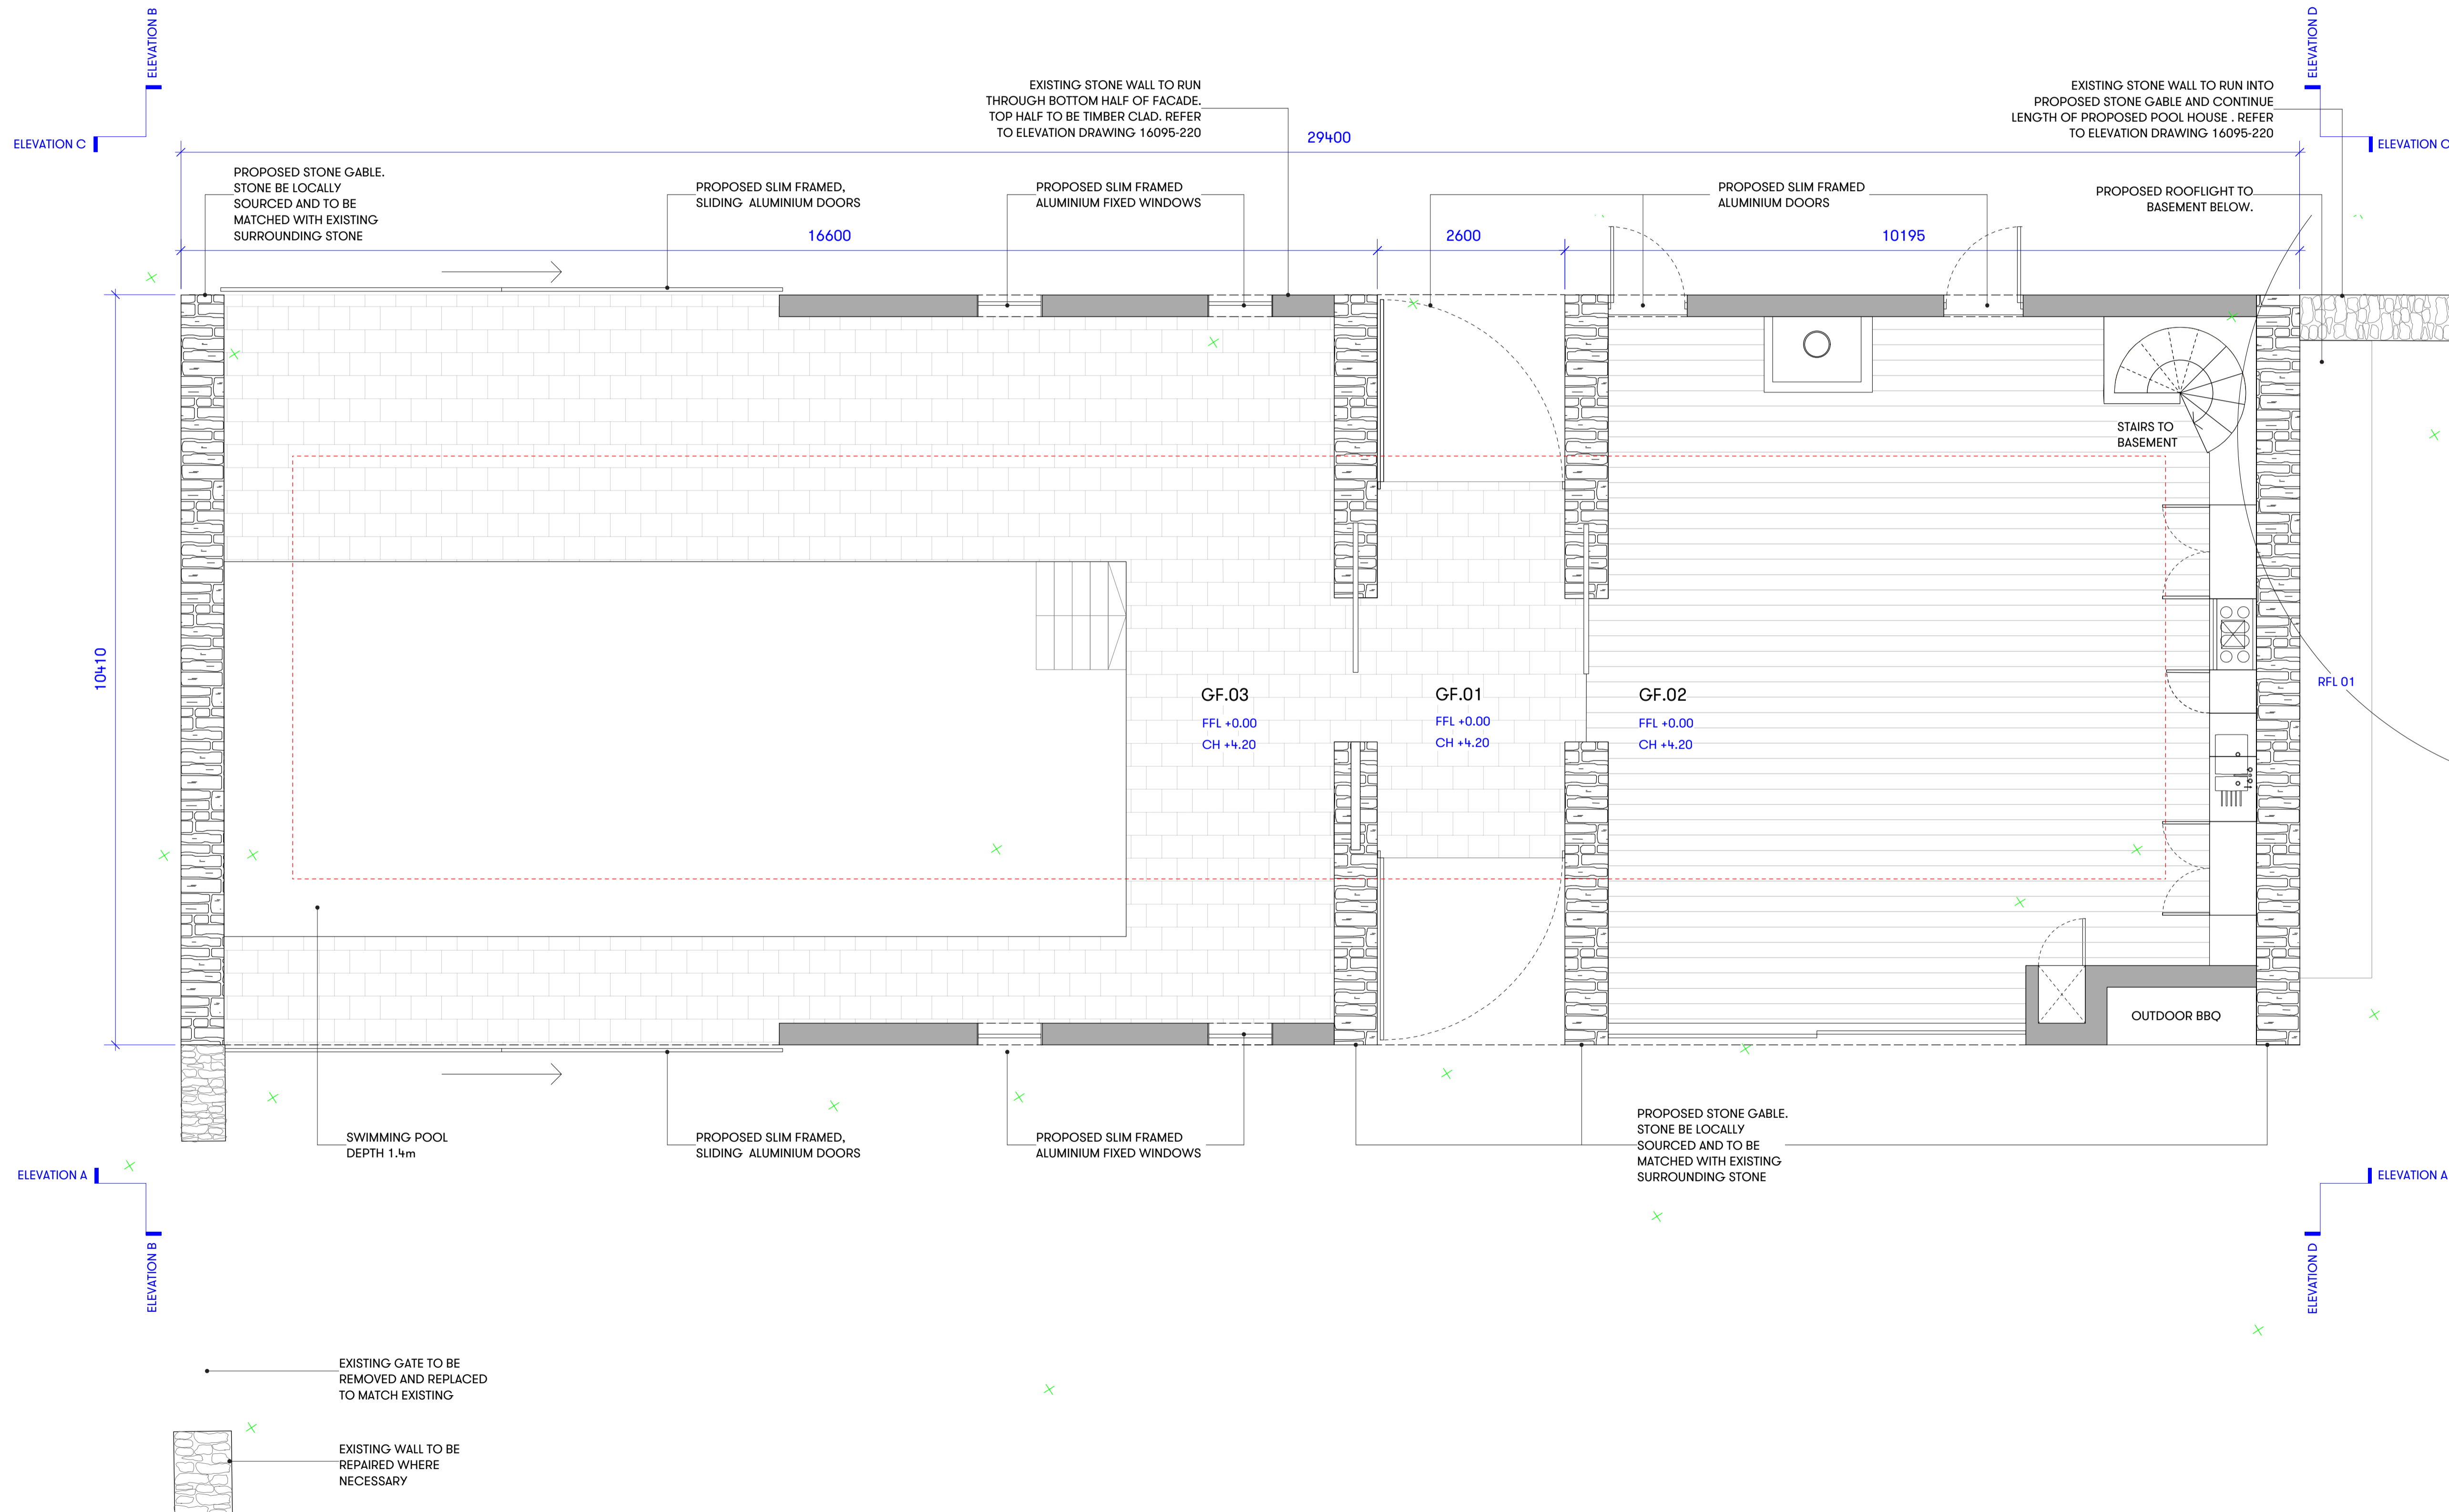

SITE MAP 1:2000

- PROPOSED TIMBER FACADE
- PROPOSED STONE GABLES
- LINE OF EXISTING FOOTPRINT

P1 06/07/18 ISSUED FOR PLANNING

Project
Middle Lypiatt House

Client
Mr. Michael Steele

Drawing Title
**Poolhouse
Proposed GF Plan**

Scale	Date Created
1:50	25.08.17

Drawing Number
16095-120

Revision	Revision Date
P1	06.08.18

Drawn By	Checked By
JW	AL

This drawing to be used for planning purposes only.



Michaelis Boyd Associates
108 Palace Gardens Terrace
London W8 4RT

44 20 7221 1237
hello@michaelisboyd.com
michaelisboyd.com

