




Ordnance Survey (c) Crown Copyright 2014. All rights reserved. Licence number 100022432  
**LOCATION PLAN** scale 1:1250

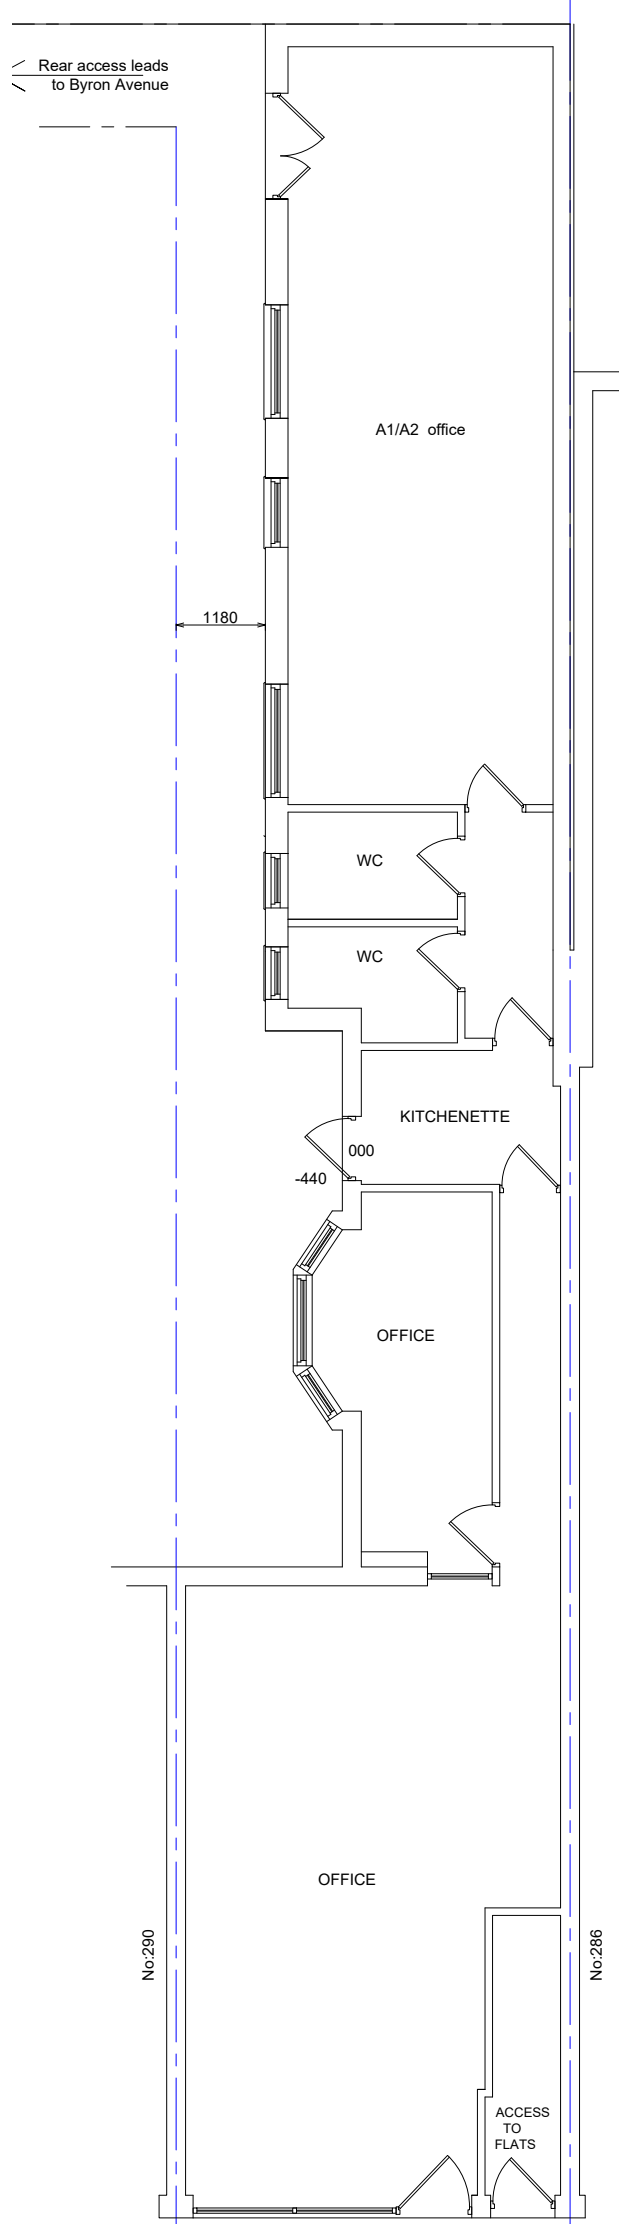


EXISTING GROUND FLOOR PLAN

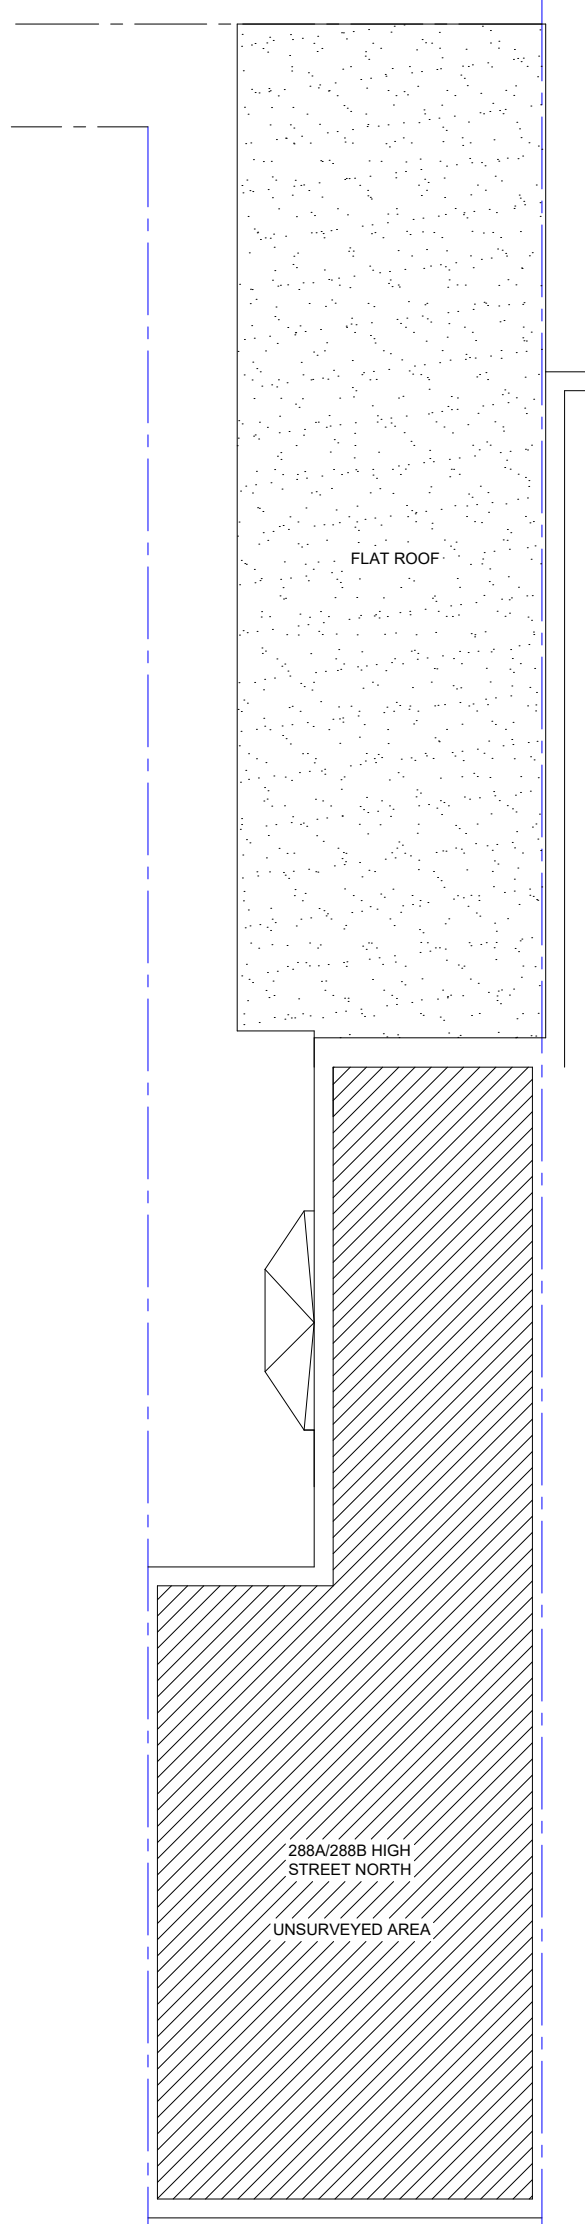

EXISTING FIRST FLOOR PLAN

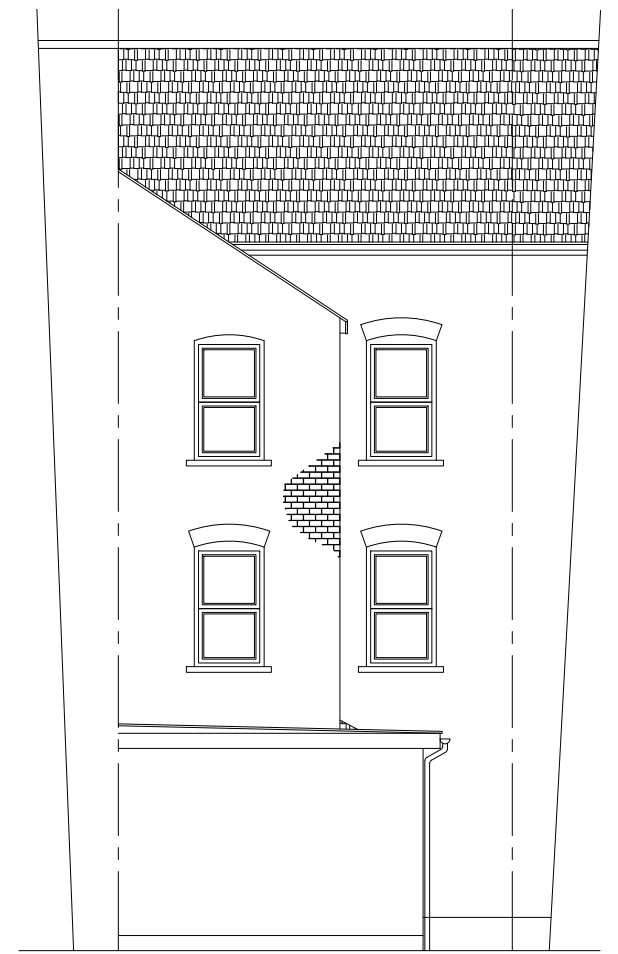

EXISTING REAR ELEVATION

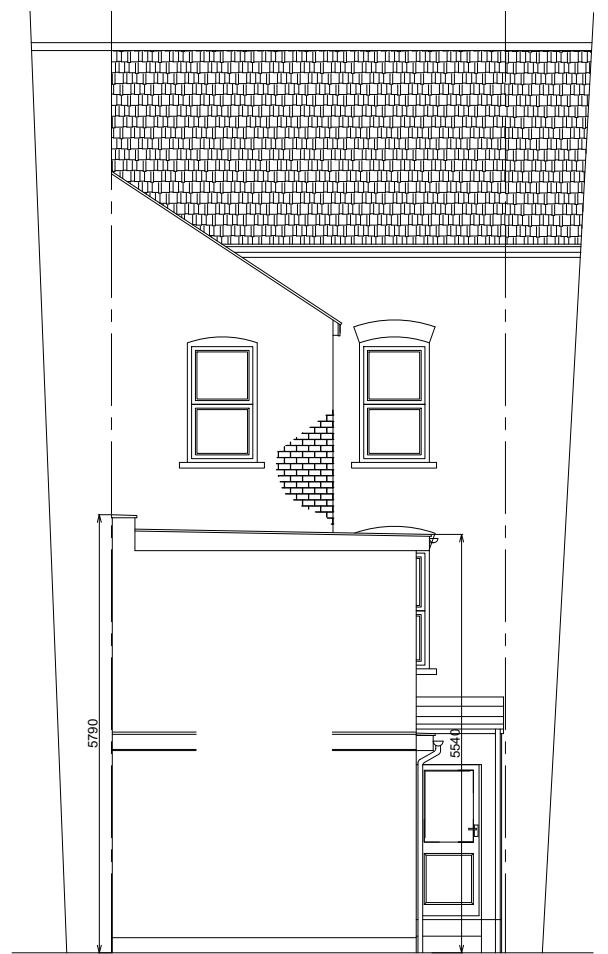

PROPOSED REAR ELEVATION

**TITLE:** CHANGE OF USE OF PART OF THE GROUND FLOOR OFFICE (E(c)(i))  
 TO A STUDIO FLAT (C3) INCLUDING A PART FIRST FLOOR REAR  
 EXTENSION AND SINGLE STOREY SIDE EXTENSION

**NAME :** Mr.Raj Bose  
**ADDRESS :** 288 High Street North  
 Manor Park  
 London E12 6SA

**ARCCI DESIGNS**

Tel : 020 8425 1312  
 Fax: 020 8425 1312  
 Web : www.arccidesigns.com  
 Email: admin@arccidesigns.com

Notes:

- This Drawing is Copyright of ARCCI DESIGNS and may not be reproduced or copied, in whole or in part, without express permission.
- Contractor/Builder to check all dimension on site, before commencement of any works. Figured dimension only to be used.
- All work shall comply with the latest Building Regulations & be to the satisfaction of the L.A. Authority.
- Materials shall be suitable for the purpose for which they are used & the quality shall not be lower than that defined in the relevant British standard.

Drg No : AD/21/HIG288/COUPL01	Date : 06.05.2021	Scale : 1:100	Drwn by : ST
			Page : 1 of 4