




6 Albany Avenue, Blackpool, FY4 1PN

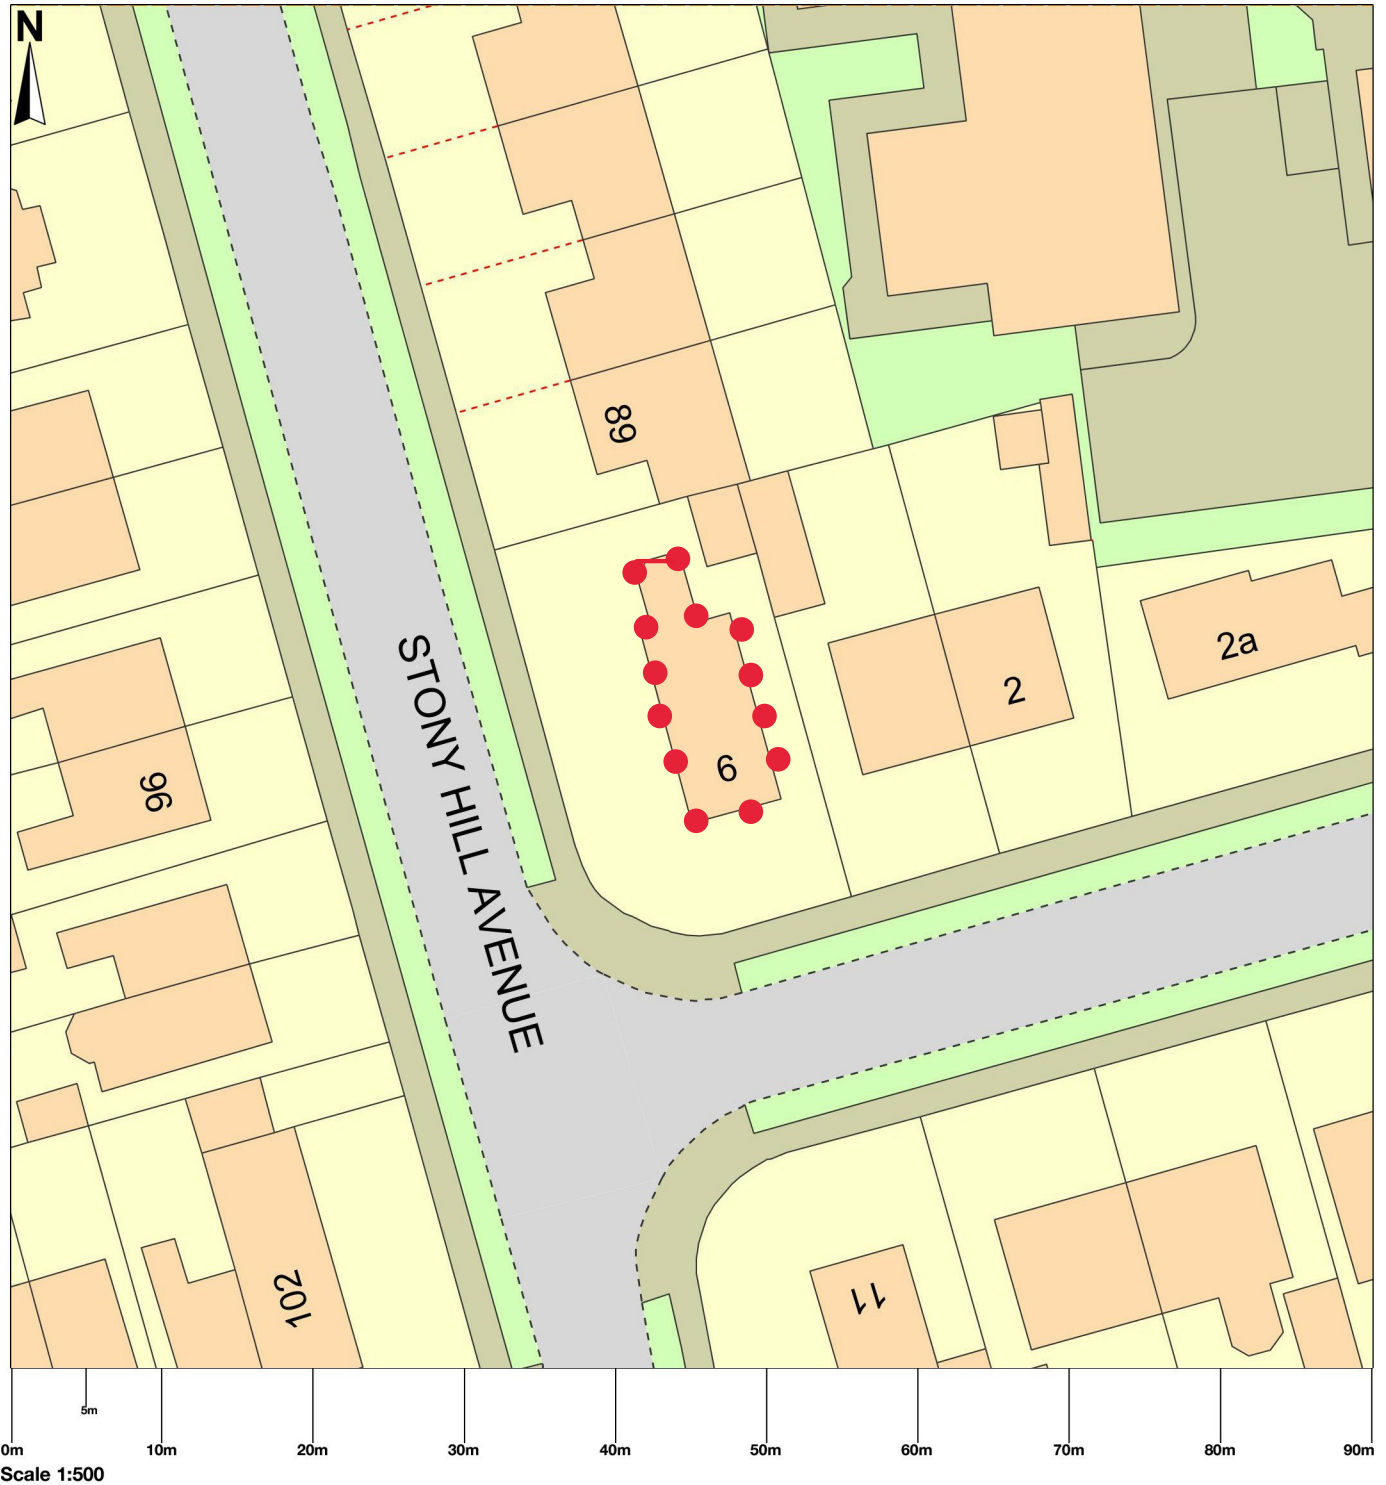

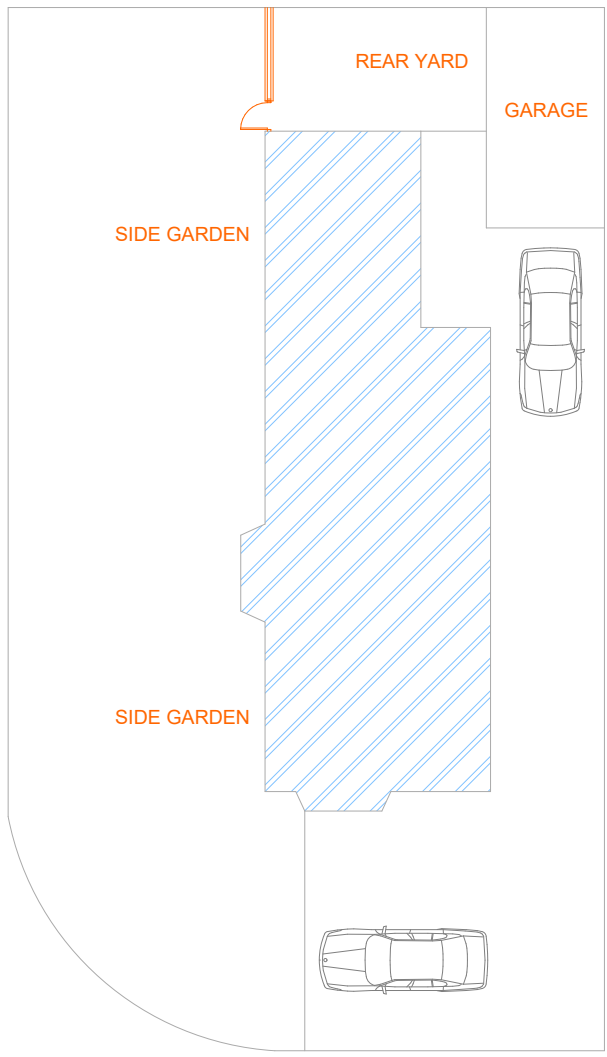

Proposed Site Plan 1:75

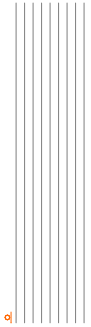


IMPORTANT NOTE:


1. ALL DIMENSIONS ARE IN MILLIMETRES.
2. DO NOT SCALE FROM THIS DRAWING.
3. ALL MEASUREMENTS ARE DEEMED TO BE FOR DESIGN PURPOSES ONLY. ANY ANOMALIES MUST BE REPORTED TO ALL PARTIES PRIOR TO ANY CONSTRUCTION WORKS. THE CONTRACTOR IS TO CHECK AND VERIFY ALL DIMENSIONS ON SITE PRIOR TO COMMENCEMENT OF CONSTRUCTION WORKS.
5. THE DESIGNER SHOULD BE CONTACTED IMMEDIATELY IF THE ASSUMPTIONS USED IN THE DESIGN AND DRAWING PREPARATION DIFFER TO THAT FOUND ON SITE.

THESE PLANS MUST NOT BE RELIED UPON UNTIL THEY HAVE BEEN APPROVED BY THE PLANNING AUTHORITY AND APPROVED BY THE LOCAL AUTHORITY BUILDING REGULATIONS DEPT. IN ACCORDANCE WITH CLAUSE 14 & 15 (2) (b) OF BUILDING REGULATIONS 2000. AMENDMENTS SHOULD THE OWNER OR CONTRACTOR COMMENCE WORK WITHOUT THE ABOVE APPROVALS, THEY DO SO AT THEIR OWN RISK.

CONTRACTOR TO CHECK ALL DIMENSIONS ON SITE. BEFORE COMMENCEMENT OF ANY WORKS, ANY ANOMALIES MUST BE REPORTED. DO NOT SCALE FROM DRAWINGS. FIGURED DIMENSIONS ONLY TO BE USED.


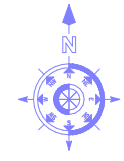


REV	DATE	DESCRIPTION	DRN BY	CRD BY
ORTHO-MATRIX DESIGN CONSULT LTD.				
Location:				
Project Title:				
Drawing Title:				
Drawn By:	CR:	Date:	AS-00000001	
Checked By:		Issue:	Rev. 0.0	
Scale 1:75				

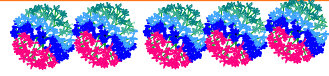

IMPORTANT NOTE:

- 1. ALL DIMENSIONS ARE IN MILLIMETRES.
- 2. DO NOT SCALE FROM THIS DRAWING.
- 3. ALL MEASUREMENTS ARE DEEMED TO BE FOR DESIGN PURPOSES ONLY. ANY ANOMALIES MUST BE REPORTED TO ALL PARTIES PRIOR TO ANY CONSTRUCTION WORKS. THE CONTRACTOR IS TO CHECK AND VERIFY ALL DIMENSIONS ON SITE.
- 4. PRIOR TO COMMENCEMENT OF CONSTRUCTION WORKS.
- 5. THE DESIGNER SHOULD BE CONTACTED IMMEDIATELY IF THE ASSUMPTIONS USED IN THE DESIGN AND DRAWING PREPARATION DIFFER TO THAT FOUND ON SITE.
- 6. THESE PLANS MUST NOT BE ACTED UPON UNTIL THEY HAVE BEEN APPROVED BY THE PLANNING AUTHORITY AND APPROVED BY THE LOCAL AUTHORITY BUILDING REGULATIONS DEPT.
- 7. IN ACCORDANCE WITH CLAUSE 14 & 12 (2) (b) OF BUILDING REGULATIONS 2007.
- 8. ANY SUBSEQUENT AMENDMENTS, SHOULD THE OWNER OR CONTRACTOR COMMENCE WORK WITHOUT THE ABOVE APPROVALS, THEY DO SO AT THEIR OWN RISK.
- 9. CONTRACTOR TO CHECK ALL DIMENSIONS ON SITE. BEFORE COMMENCEMENT OF ANY WORKS, ANY ANOMALIES MUST BE REPORTED. DO NOT SCALE FROM DRAWINGS. FIGURED DIMENSIONS ONLY TO BE USED.

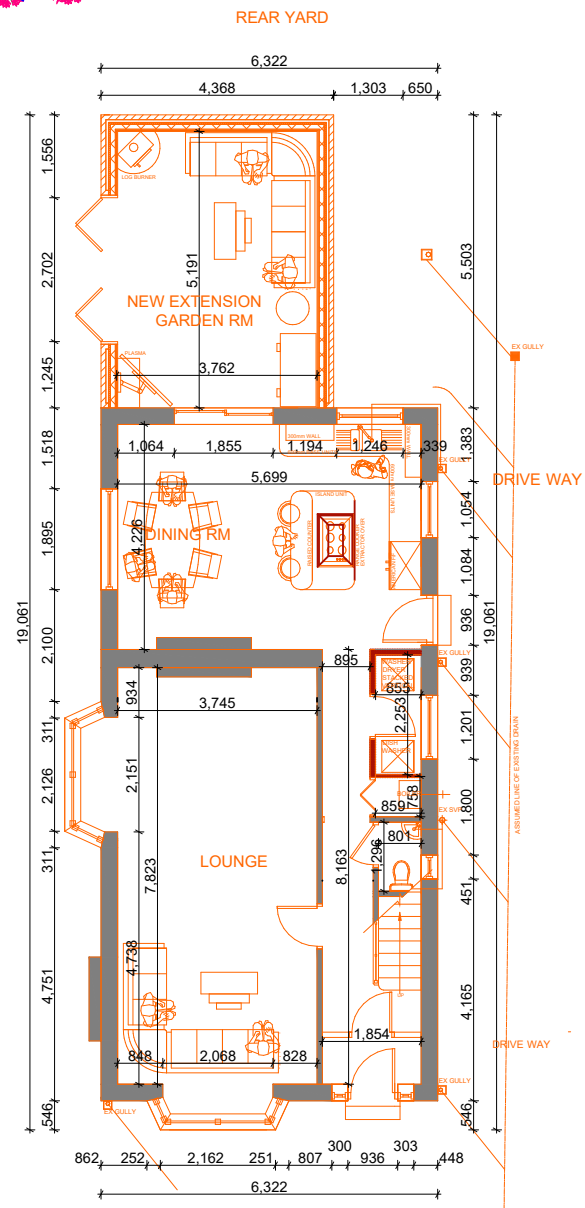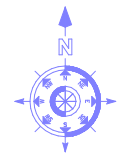

SIDE GARDEN

SIDE GARDEN


REAR YARD

DRIVE WAY

DRIVE WAY

Proposed GF Plans 1:50

REV	DATE	DESCRIPTION	BY	CHECKED
ORTHO-MATRIX DESIGN CONSULT LTD.				
Location:				
Project Title:				
Drawing Title:				
Drawn By:		Date:		
Checked By:		Scale:		

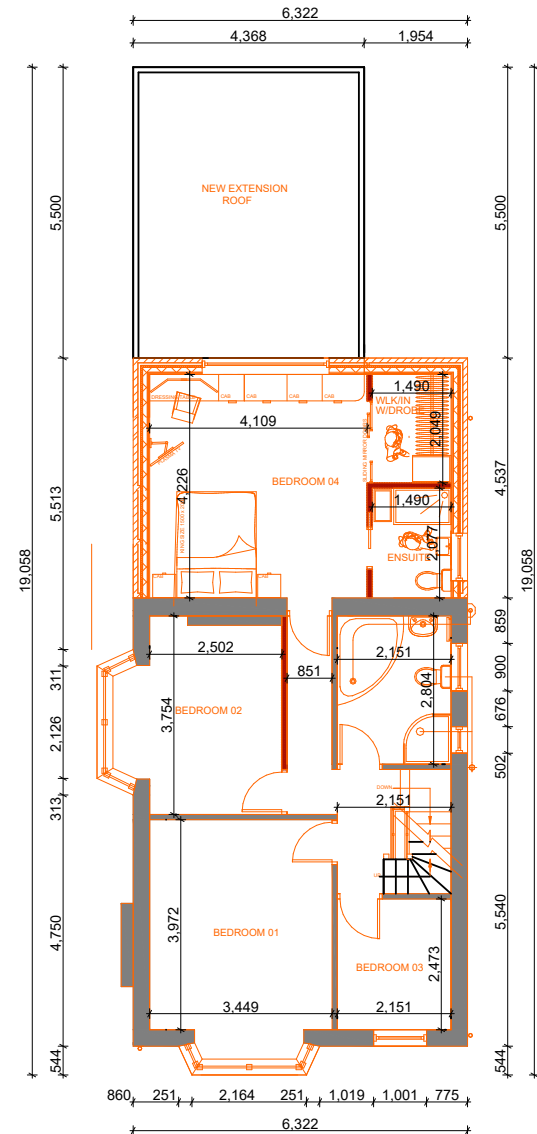

Proposed FF Plans 1:50

IMPORTANT NOTE:



1. ALL DIMENSIONS ARE IN MILLIMETRES.
2. DO NOT SCALE FROM THIS DRAWING.
3. ALL MEASUREMENTS ARE DEEMED TO BE FOR DESIGN PURPOSES ONLY. ANY ANOMALIES MUST BE REPORTED TO ALL PARTIES PRIOR TO ANY CONSTRUCTION WORKS. THE CONTRACTOR IS TO CHECK AND VERIFY ALL DIMENSIONS ON SITE PRIOR TO COMMENCEMENT OF CONSTRUCTION WORKS.
5. THE DESIGNER SHOULD BE CONTACTED IMMEDIATELY IF THE ASSUMPTIONS USED IN THE DESIGN AND DRAWING PREPARATION DIFFER TO THAT FOUND ON SITE. THESE PLANS MUST NOT BE ACTED UPON UNTIL THEY HAVE BEEN APPROVED BY THE PLANNING AUTHORITY AND APPROVED BY THE LOCAL AUTHORITY BUILDING REGULATIONS DEPT. IN ACCORDANCE WITH CLAUSE 14 & 12 (2) (b) OF BUILDING REGULATIONS 2006 & ANY SUBSEQUENT AMENDMENTS. SHOULD THE OWNER OR CONTRACTOR COMMENCE WORK WITHOUT THE ABOVE APPROVALS, THEY DO SO AT THEIR OWN RISK. CONTRACTOR TO CHECK ALL DIMENSIONS ON SITE, BEFORE COMMENCEMENT OF ANY WORKS, ANY ANOMALIES MUST BE REPORTED. DO NOT SCALE FROM DRAWINGS. FIGURED DIMENSIONS ONLY TO BE USED.



REV	DATE	DESCRIPTION	APP	APP
ORTHO-MATRIX DESIGN CONSULT LTD.				
Location				
Project Name				
Drawing Title				
Drawn By	CHK	Date	AS SHOWN/NOT	
Checked By				

IMPORTANT NOTE:

1. ALL DIMENSIONS ARE IN MILLIMETRES.
2. DO NOT SCALE FROM THIS DRAWING.
3. ALL MEASUREMENTS ARE DEEMED TO BE FOR DESIGN PURPOSES ONLY. ANY ANOMALIES MUST BE REPORTED TO ALL PARTIES PRIOR TO ANY CONSTRUCTION WORKS. THE CONTRACTOR IS TO CHECK AND VERIFY ALL DIMENSIONS ON SITE.
4. PRIOR TO COMMENCEMENT OF CONSTRUCTION WORKS, THE DESIGNER SHOULD BE CONTACTED IMMEDIATELY IF THE ASSUMPTIONS USED IN THE DESIGN AND DRAWING PREPARATION DIFFER TO THAT FOUND ON SITE.
5. THESE PLANS MUST NOT BE ACTED UPON UNTIL THEY HAVE BEEN APPROVED BY THE PLANNING AUTHORITY AND APPROVED BY THE LOCAL AUTHORITY BUILDING REGULATIONS DEPT.
6. IN ACCORDANCE WITH CLAUSE 14 & 12 (2) (b) OF BUILDING REGULATIONS 2007 & ANY SUBSEQUENT AMENDMENTS, SHOULD THE OWNER OR CONTRACTOR COMMENCE WORK WITHOUT THE ABOVE APPROVALS, THEY DO SO AT THEIR OWN RISK.
7. CONTRACTOR TO CHECK ALL DIMENSIONS ON SITE, BEFORE COMMENCEMENT OF ANY WORKS, ANY ANOMALIES MUST BE REPORTED, DO NOT SCALE FROM DRAWINGS. FIGURED DIMENSIONS ONLY TO BE USED

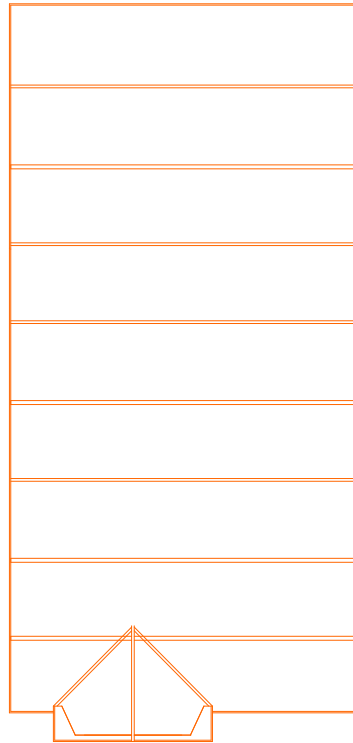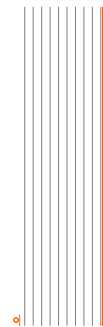

Proposed roof Plans 1:50

REV	DATE	DESCRIPTION	BY	CHKD
ORTHO-MATRIX DESIGN CONSULT LTD				



Location:

Project Title:

Drawn By	Checked By	Date	As Shown/By

IMPORTANT NOTE:

1. ALL DIMENSIONS ARE IN MILLIMETRES.
2. DO NOT SCALE FROM THIS DRAWING.
3. ALL MEASUREMENTS ARE DEEMED TO BE FOR DESIGN PURPOSES ONLY. ANY ANOMALIES MUST BE REPORTED TO ALL PARTIES PRIOR TO ANY CONSTRUCTION WORKS. THE CONTRACTOR IS TO CHECK AND VERIFY ALL DIMENSIONS ON SITE PRIOR TO TO COMMENCEMENT OF CONSTRUCTION WORKS.
5. THE DESIGNER SHOULD BE CONTACTED IMMEDIATELY IF THE ASSUMPTIONS USED IN THE DESIGN AND DRAWING PREPARATION DIFFER TO THAT FOUND ON SITE. THESE PLANS MUST NOT BE ACTED UPON UNTIL THEY HAVE BEEN APPROVED BY THE PLANNING AUTHORITY AND APPROVED BY THE LOCAL AUTHORITY BUILDING REGULATIONS DEPT. IN ACCORDANCE WITH CLAUSE 14 & 12 (2) (b) OF BUILDING REGULATIONS 200. & ANY SUBSEQUENT AMENDMENTS. SHOULD THE OWNER OR CONTRACTOR COMMENCE WORK WITHOUT THE ABOVE APPROVALS, THEY DO SO AT THEIR OWN RISK. CONTRACTOR TO CHECK ALL DIMENSIONS ON SITE. BEFORE COMMENCEMENT OF ANY WORKS, ANY ANOMALIES MUST BE REPORTED. DO NOT SCALE FROM DRAWINGS. FIGURED DIMENSIONS ONLY TO BE USED

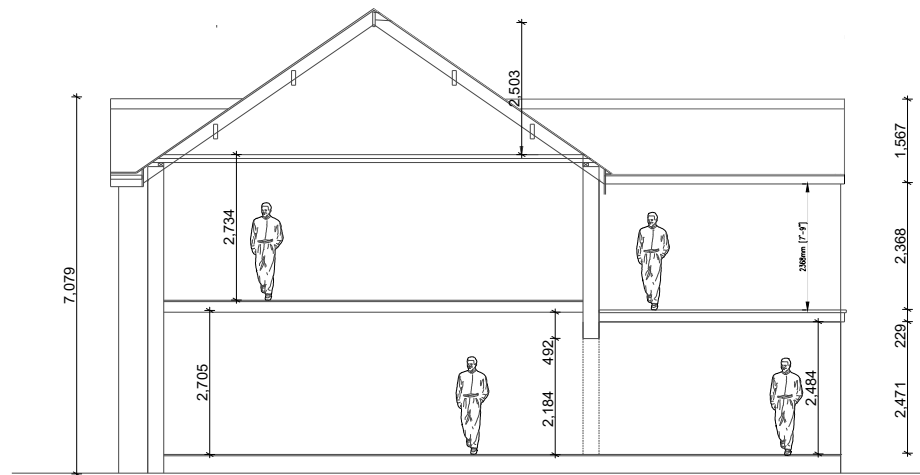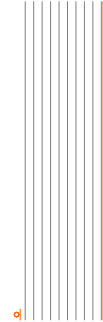

Section 1:100

REV | DATE | DESCRIPTION | DRAWN BY | CHECKED BY

ORTHO-MATRIX
DESIGN CONSULT LTD.

Author	
Project No.	
Drawing Title	
Drawn By	Date
Checked By	Date
Scale	AS SHOWN
Sheet No.	1 of 1

IMPORTANT NOTE:

1. ALL DIMENSIONS ARE IN MILLIMETRES.
2. DO NOT SCALE FROM THIS DRAWING.
3. ALL MEASUREMENTS ARE DEEMED TO BE FOR DESIGN PURPOSES ONLY. ANY ANOMALIES MUST BE REPORTED TO ALL PARTIES PRIOR TO ANY CONSTRUCTION WORKS. THE CONTRACTOR IS TO CHECK AND VERIFY ALL DIMENSIONS ON SITE PRIOR TO COMMENCEMENT OF CONSTRUCTION WORKS.
5. THE DESIGNER SHOULD BE CONTACTED IMMEDIATELY IF THE ASSUMPTIONS USED IN THE DESIGN AND DRAWING PREPARATION DIFFER TO THAT FOUND ON SITE. THESE PLANS MUST NOT BE ACTED UPON UNTIL THEY HAVE BEEN APPROVED BY THE LOCAL AUTHORITY BUILDING AND APPROVED BY THE LOCAL AUTHORITY BUILDING REGULATIONS DEPT. IN ACCORDANCE WITH CLAUSE 14 & 12 (2) (b) OF BUILDING REGULATIONS 2000. & ANY SUBSEQUENT AMENDMENTS. SHOULD THE OWNER OR CONTRACTOR COMMENCE WORK WITHOUT THE ABOVE APPROVALS, THEY DO SO AT THEIR OWN RISK. CONTRACTOR TO CHECK ALL DIMENSIONS ON SITE, BEFORE COMMENCEMENT OF ANY WORKS, ANY ANOMALIES MUST BE REPORTED. DO NOT SCALE FROM DRAWINGS. FIGURED DIMENSIONS ONLY TO BE USED



FRONT ELEVATION

REV	DATE	DESCRIPTION	BY	CHKD
ORTHO-MATRIX DESIGN CONSULT LTD.				

Location:



Project Title:

Building Title:

Drawn By:	CHKD:	Date:	AS-GROWING
Checked By:	Scale:		
Building No:			Rev: 0.0

IMPORTANT NOTE:

1. ALL DIMENSIONS ARE IN MILLIMETRES.
2. DO NOT SCALE FROM THIS DRAWING.
3. ALL MEASUREMENTS ARE DEEMED TO BE FOR DESIGN PURPOSES ONLY. ANY ANOMALIES MUST BE REPORTED TO ALL PARTIES PRIOR TO ANY CONSTRUCTION WORKS. THE CONTRACTOR IS TO CHECK AND VERIFY ALL DIMENSIONS ON SITE.
4. PRIOR TO COMMENCEMENT OF CONSTRUCTION WORKS, THE DESIGNER SHOULD BE CONTACTED IMMEDIATELY IF THE ASSUMPTIONS USED IN THE DESIGN AND DRAWING PREPARATION DIFFER TO THAT FOUND ON SITE.
5. THESE PLANS MUST NOT BE ACTED UPON UNLESS THEY HAVE BEEN APPROVED BY THE PLANNING AUTHORITY AND APPROVED BY THE LOCAL AUTHORITY BUILDING REGULATIONS DEPT.
6. IN ACCORDANCE WITH CLAUSE 14 & 12 (2) (b) OF BUILDING REGULATIONS 2000 & ANY SUBSEQUENT AMENDMENTS, SHOULD THE OWNER OR CONTRACTOR COMMENCE WORK WITHOUT THE ABOVE APPROVALS, THEY DO SO AT THEIR OWN RISK.
7. CONTRACTOR TO CHECK ALL DIMENSIONS ON SITE, BEFORE COMMENCEMENT OF ANY WORKS. ANY ANOMALIES MUST BE REPORTED. DO NOT SCALE FROM DRAWINGS. FIGURED DIMENSIONS ONLY TO BE USED.

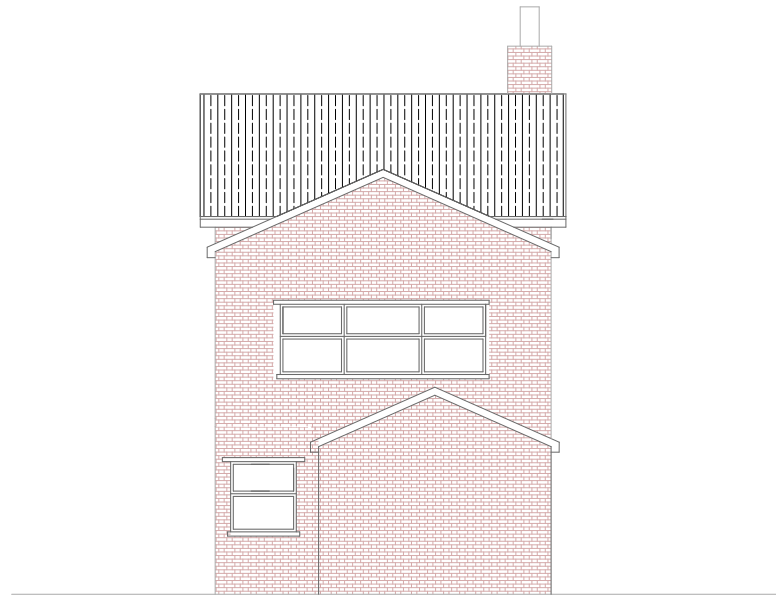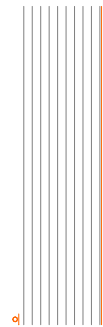

BACK ELEVATION

REV	DATE	DESCRIPTION	BY	CHKD
-----	------	-------------	----	------


ORTHO-MATRIX
DESIGN CONSULT LTD

Location:

Project Title:

Drawn By:

Drawn By	Date	Drawn By	Date	Address/Unit
Checked By	Date	Checked By	Date	Address/Unit
Issued By	Date	Issued By	Date	Address/Unit

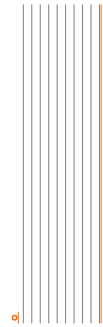

IMPORTANT NOTE:

1. ALL DIMENSIONS ARE IN MILLIMETRES.
2. DO NOT SCALE FROM THIS DRAWING.
3. ALL MEASUREMENTS ARE DEEMED TO BE FOR DESIGN PURPOSES ONLY. ANY ANOMALIES MUST BE REPORTED TO ALL PARTIES PRIOR TO ANY CONSTRUCTION WORKS. THE CONTRACTOR IS TO CHECK AND VERIFY ALL DIMENSIONS ON SITE PRIOR TO COMMENCEMENT OF CONSTRUCTION WORKS.
5. THE DESIGNER SHOULD BE CONTACTED IMMEDIATELY IF THE ASSUMPTIONS USED IN THE DESIGN AND DRAWING PREPARATION DIFFERS TO THAT FOUND ON SITE. THESE PLANS MUST NOT BE ACTED UPON UNTIL THEY HAVE BEEN APPROVED BY THE PLANNING AUTHORITY AND APPROVED BY THE LOCAL AUTHORITY BUILDING REGULATIONS DEPT. IN ACCORDANCE WITH CLAUSE 14 & 12 (b) OF BUILDING REGULATIONS 2000 & ANY SUBSEQUENT AMENDMENTS. SHOULD THE OWNER OR CONTRACTOR COMMENCE WORK WITHOUT THE ABOVE APPROVALS, THEY DO SO AT THEIR OWN RISK. CONTRACTOR TO CHECK ALL DIMENSIONS ON SITE BEFORE COMMENCEMENT OF ANY WORKS. ANY ANOMALIES MUST BE REPORTED. DO NOT SCALE FROM DRAWINGS. FIGURED DIMENSIONS ONLY TO BE USED.




RIGHT SIDE ELEVATION

REV	DATE	DESCRIPTION	BY	CHECKED
ORTHO-MATRIX DESIGN CONSULT LTD.				

Location:	
Project Title:	
Drawing Title:	
Drawn By:	Date:
Checked By:	Date:
Scale:	AS SHOWN ON DRAWING
Scale:	1:50

IMPORTANT NOTE:

1. ALL DIMENSIONS ARE IN MILLIMETRES.
2. DO NOT SCALE FROM THIS DRAWING.
3. ALL MEASUREMENTS ARE DEEMED TO BE FOR DESIGN PURPOSES ONLY. ANY ANOMALIES MUST BE REPORTED TO ALL PARTIES PRIOR TO ANY CONSTRUCTION WORKS. THE CONTRACTOR IS TO CHECK AND VERIFY ALL DIMENSIONS ON SITE PRIOR TO COMMENCEMENT OF CONSTRUCTION WORKS.
4. THE DESIGNER SHOULD BE CONTACTED IMMEDIATELY IF THE ASSUMPTIONS USED IN THE DESIGN AND DRAWING PREPARATION DIFFER TO THAT FOUND ON SITE. THESE PLANS MUST NOT BE ACTED UPON UNTIL THEY HAVE BEEN APPROVED BY THE PLANNING AUTHORITY AND APPROVED BY THE LOCAL AUTHORITY BUILDING REGULATIONS DEPT. IN ACCORDANCE WITH CLAUSE 14 & 12 (2) (b) OF BUILDING REGULATIONS 2000.
5. ANY SUBSEQUENT AMENDMENTS SHOULD BE APPROVED BY THE OWNER OR CONTRACTOR. COMMENCE WORK WITHOUT THE ABOVE APPROVALS, THEY DO SO AT THEIR OWN RISK.
6. CONTRACTOR TO CHECK ALL DIMENSIONS ON SITE BEFORE COMMENCEMENT OF ANY WORKS. ANY ANOMALIES MUST BE REPORTED. DO NOT SCALE FROM DRAWINGS. FIGURED DIMENSIONS ONLY TO BE USED.

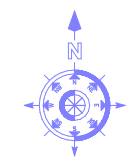

LEFT SIDE ELEVATION

REV	DATE	DESCRIPTION	BY	CHECKED
ORTHO-MATRIX DESIGN CONSULT LTD.				
Location:				
Project Title:				
Drawing Title:				
Drawn By:	CHK:	Date:	AS-31000001	
Checked By:	DATE:			