



PROPOSED FRONT (South West) ELEVATION
scale 1:100

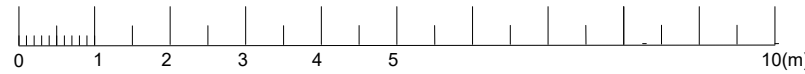

SCALE 1:100

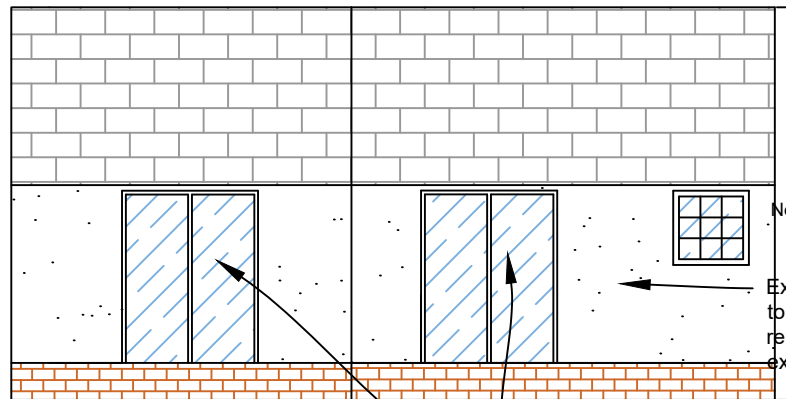


PROPOSED REAR (North East) ELEVATION
scale 1:100

Extension walls to be rendered to match existing

2 no. sets of French doors to be installed, 1 within extension and 1 within existing bedroom window opening.



Existing kitchen door to be infilled and rendered to match existing

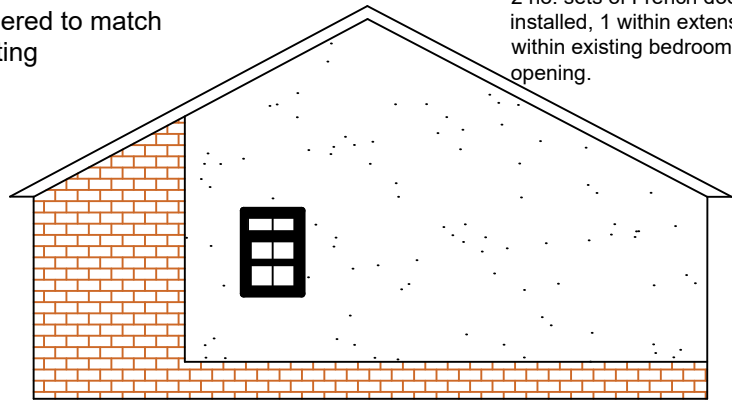

PROPOSED GABLE (South East) ELEVATION
scale 1:100

Extension roof tiles to match existing.

Proposed gable to replicate existing gable with matching facing brick, render and window.

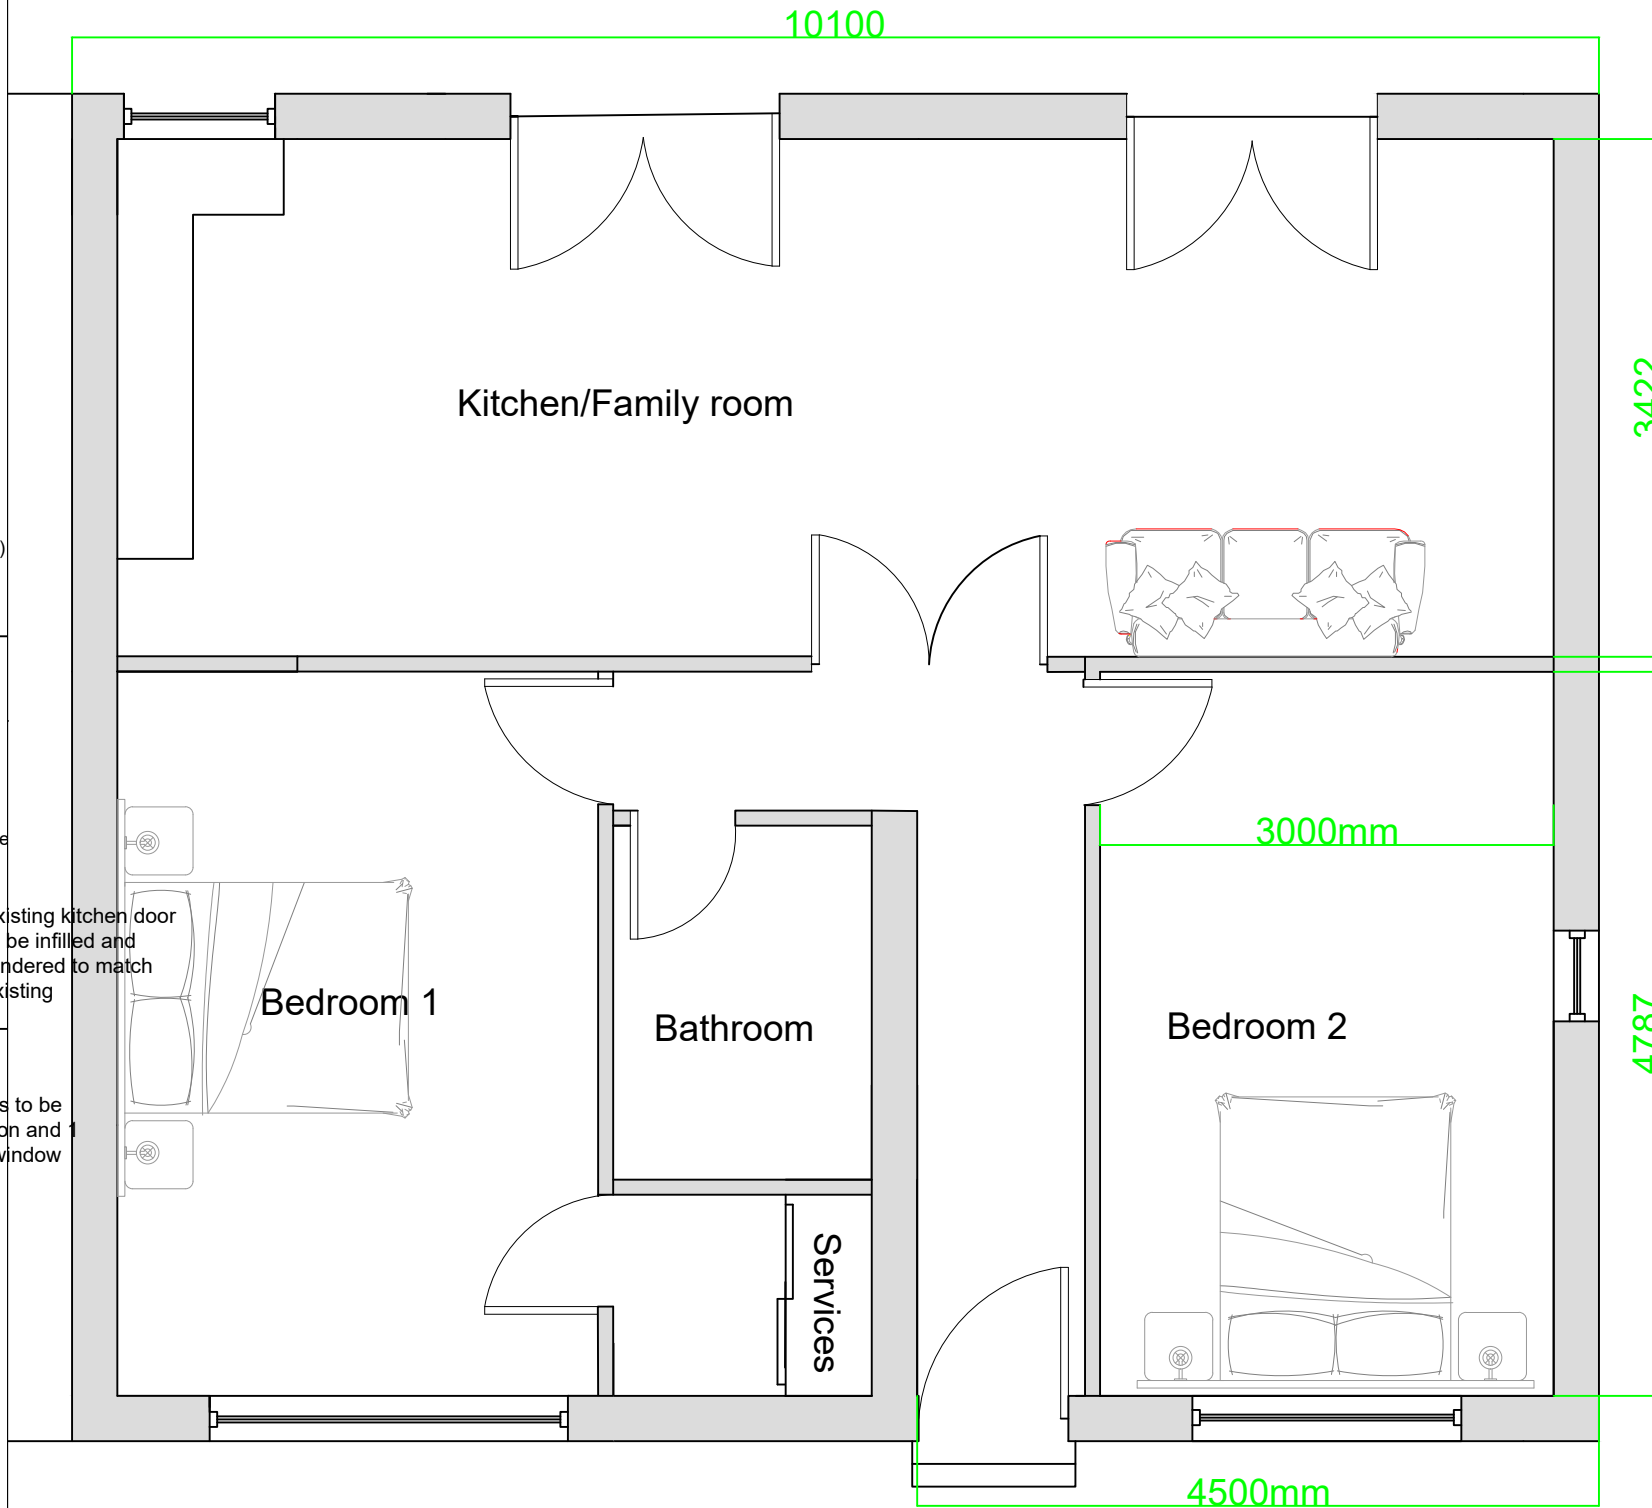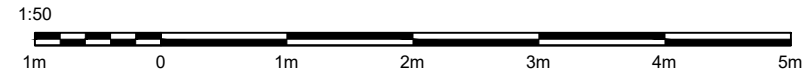

PROPOSED GROUND FLOOR PLAN
scale 1:50

NOTES:

1. The contractor/subcontractors and suppliers are to verify all dimensions and levels on site prior to making fabrication drawings or commencing manufacture.
2. Do not scale from this drawing, only use figured dimensions.
3. All works to conform to relevant British Standards.
4. When required this drawing is to be read in conjunction with all relevant design drawings and specifications.

Client	C Menzies	
Title	65 Colwood Avenue Carswellbank Glasgow G53 7XT	
Title	Proposed floor plan and elevations	
Issue status	Planning	
Drawn by	CM	Date April 2021
Drawing No.	202	Revision -