


PROPOSED BLOCK PLAN
1:500


PROPOSED MATERIALS:
Pitched roof: tiled to match existing
Flat roof: GRP, colour grey
External walls: brick to match existing
External wall cladding: fibre cement cladding panels, colour TBC
Windows: UPVC, white
Front doors: composite, colour TBC
Bi-fold doors: aluminium, white powder coated finish
Rainwater goods: UPVC, white to match existing
Driveway: fully permeable resin bound gravel surface, colour TBC

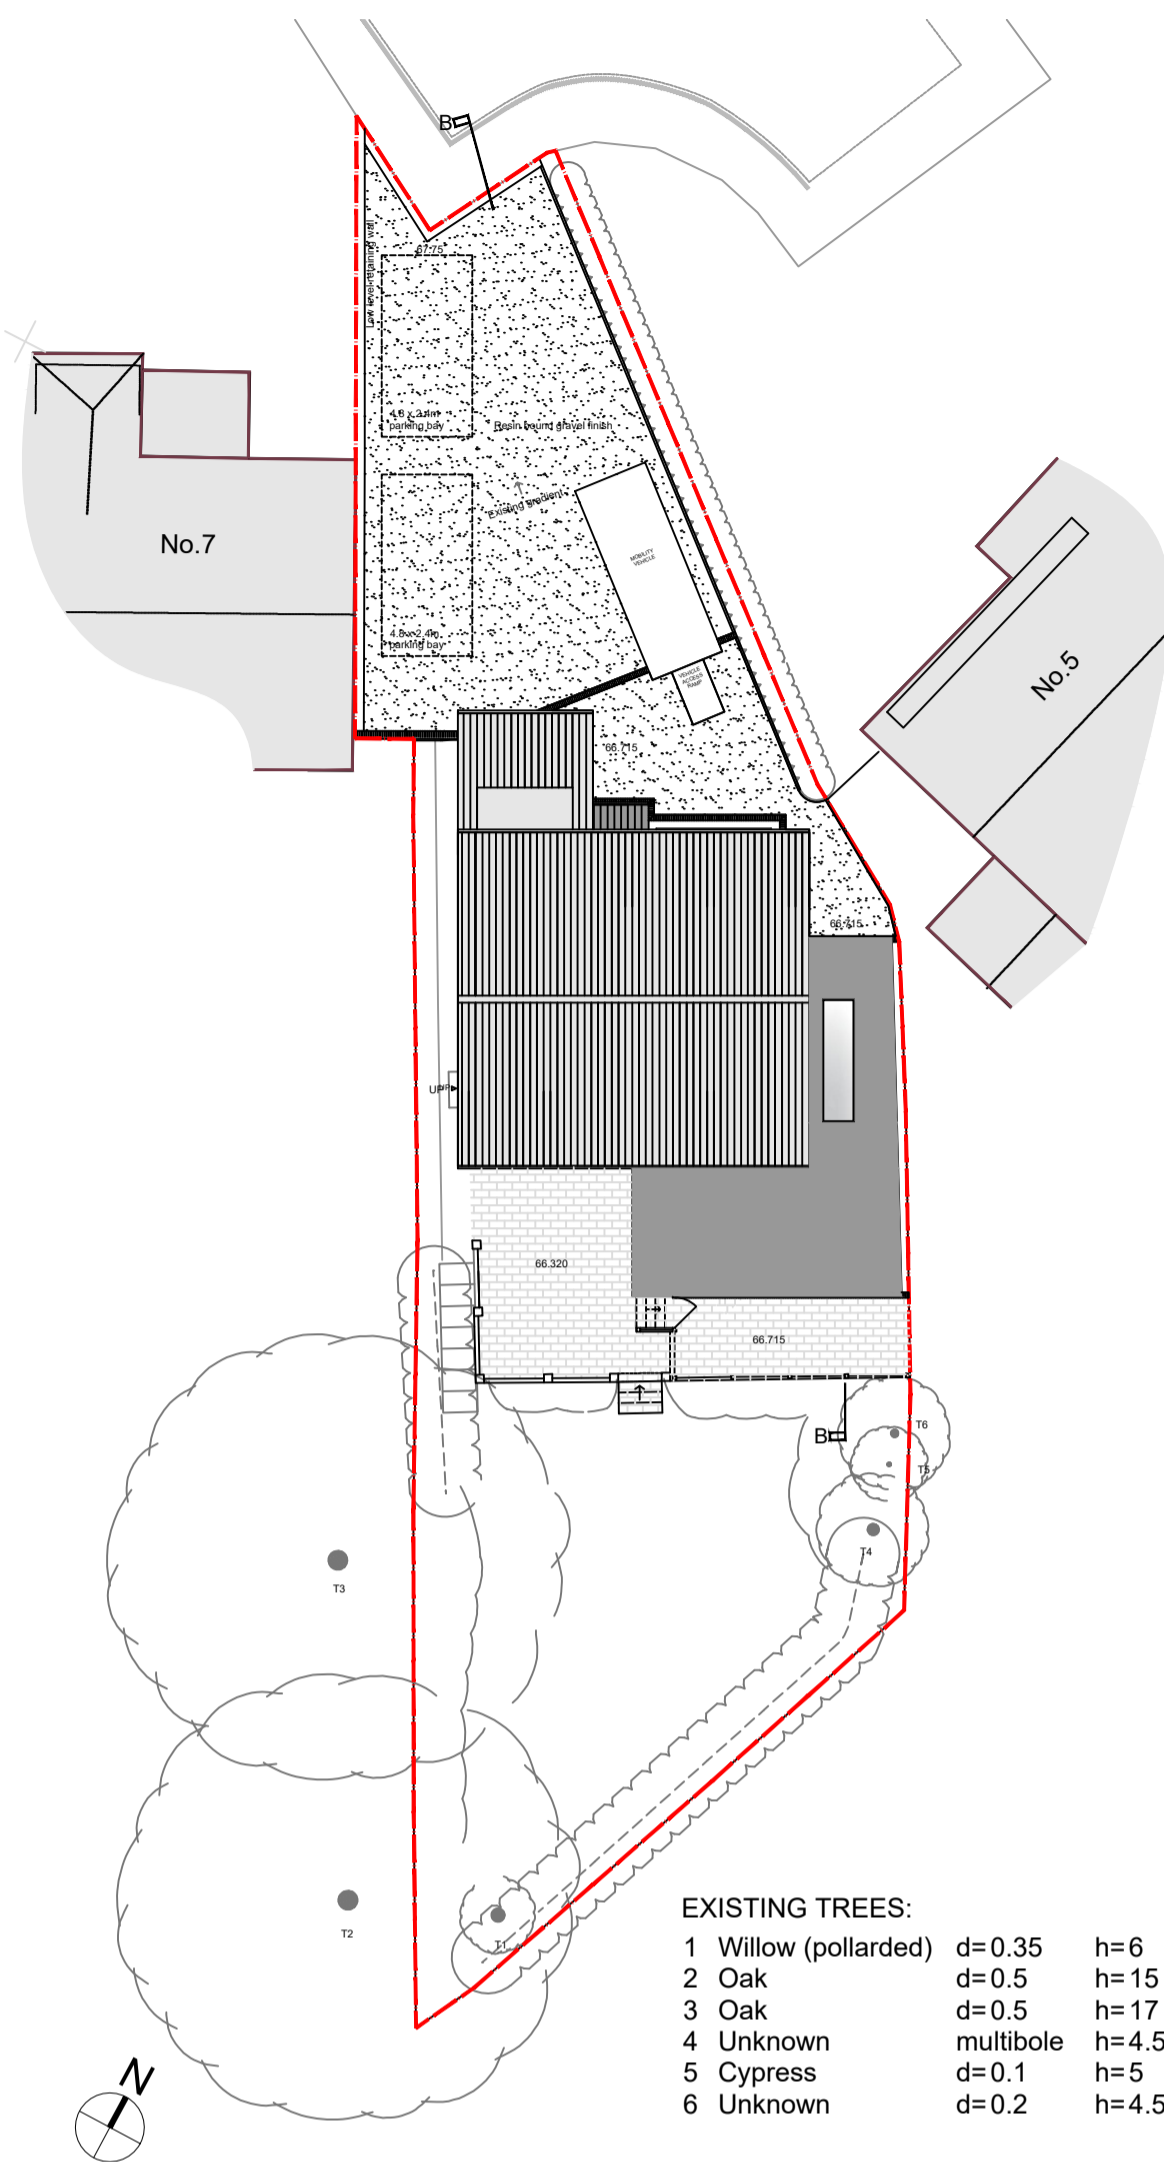


PROPOSED SITE PLAN
1:200

EXISTING TREES:

No.	Tree Name	d	h
1	Willow (pollarded)	0.35	6
2	Oak	0.5	15
3	Oak	0.5	17
4	Unknown	multibole	4.5
5	Cypress	0.1	5
6	Unknown	0.2	4.5

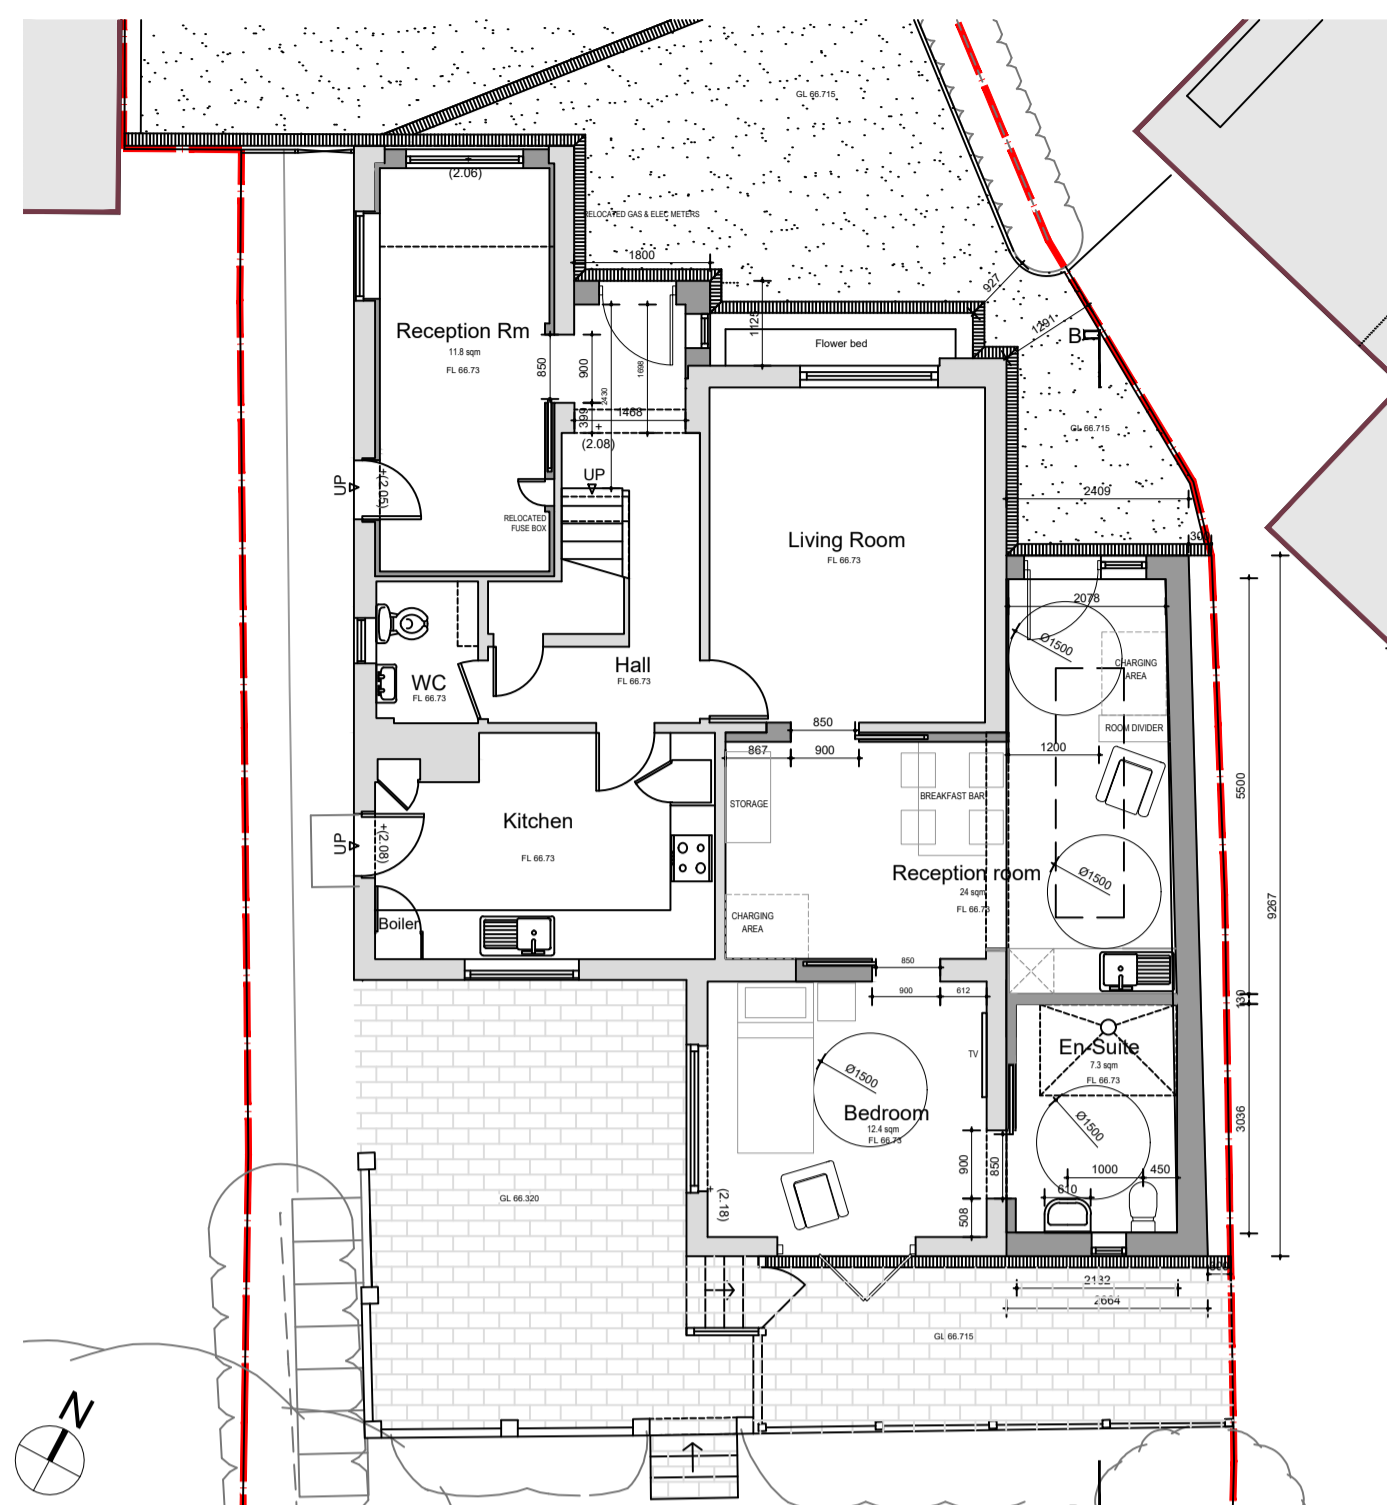


PROPOSED GROUND FLOOR PLAN
1:100

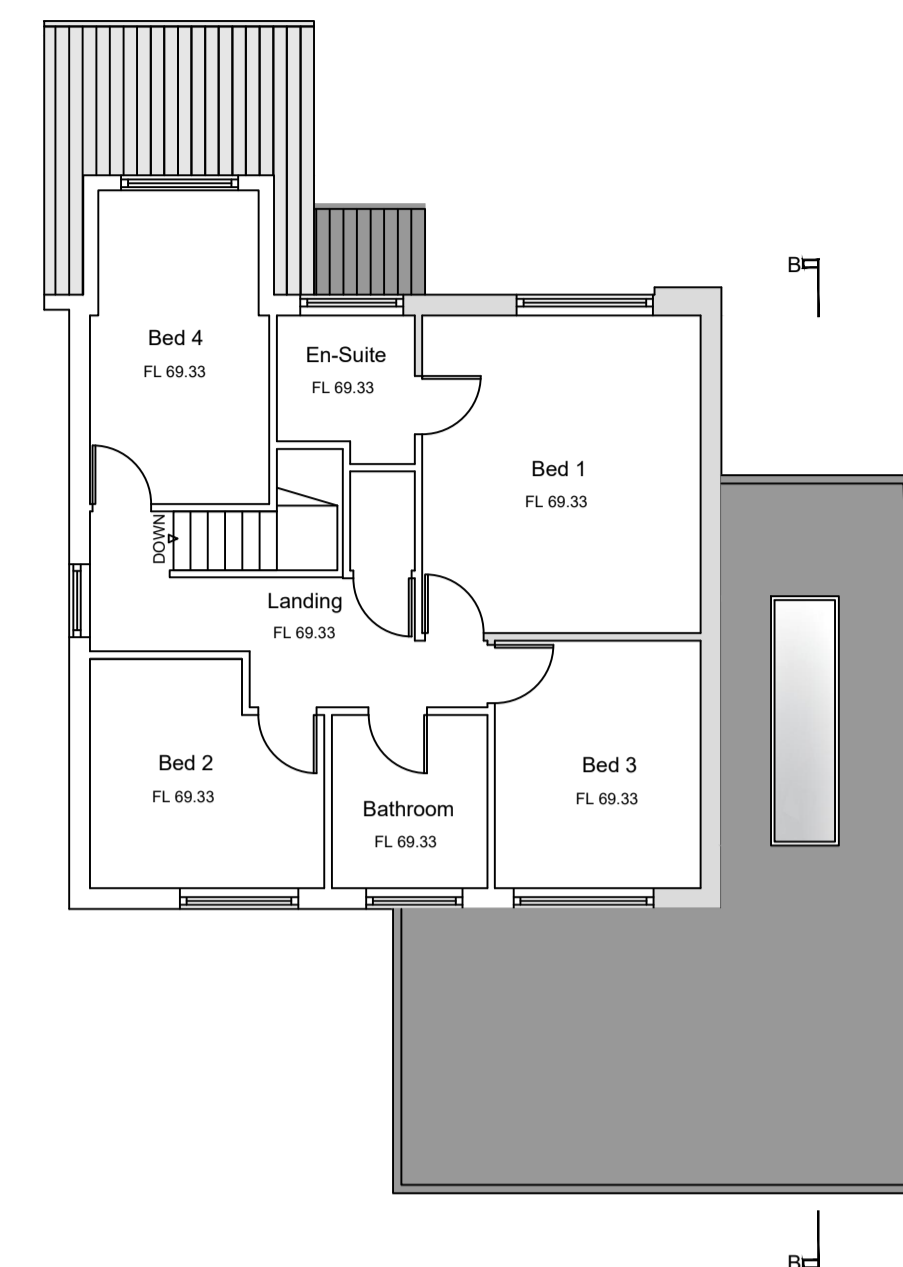

PROPOSED FIRST FLOOR PLAN (INDICATIVE)
1:100


PLANS KEY:
EXISTING
PROPOSED

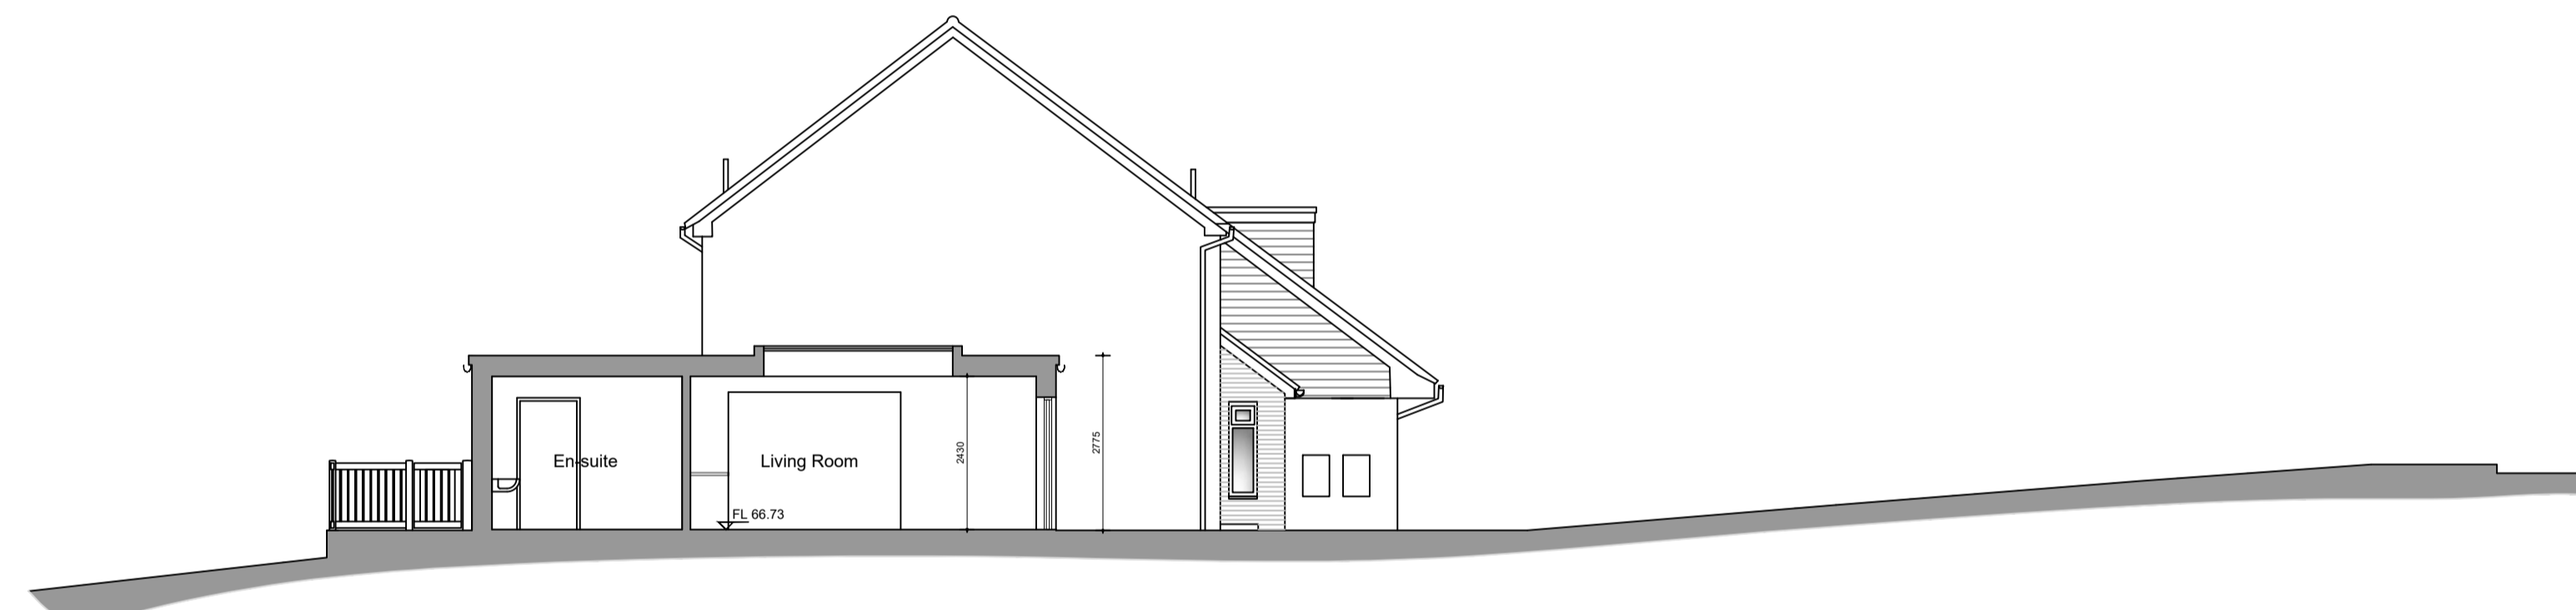

PROPOSED SECTION A-A
1:100




PROPOSED FRONT ELEVATION (NORTH)
1:100

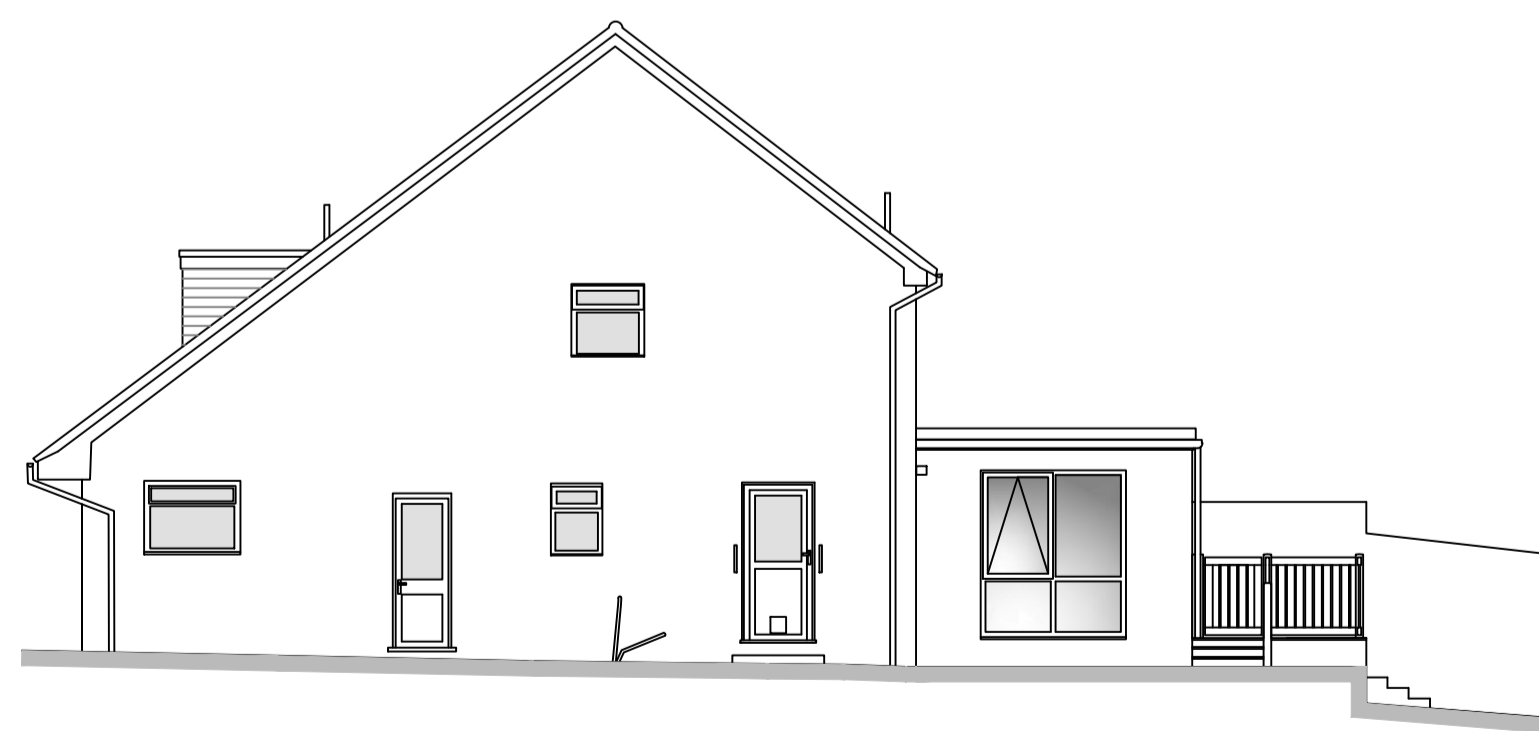

PROPOSED SIDE ELEVATION (WEST)
1:100



PROPOSED REAR ELEVATION (SOUTH)
1:100

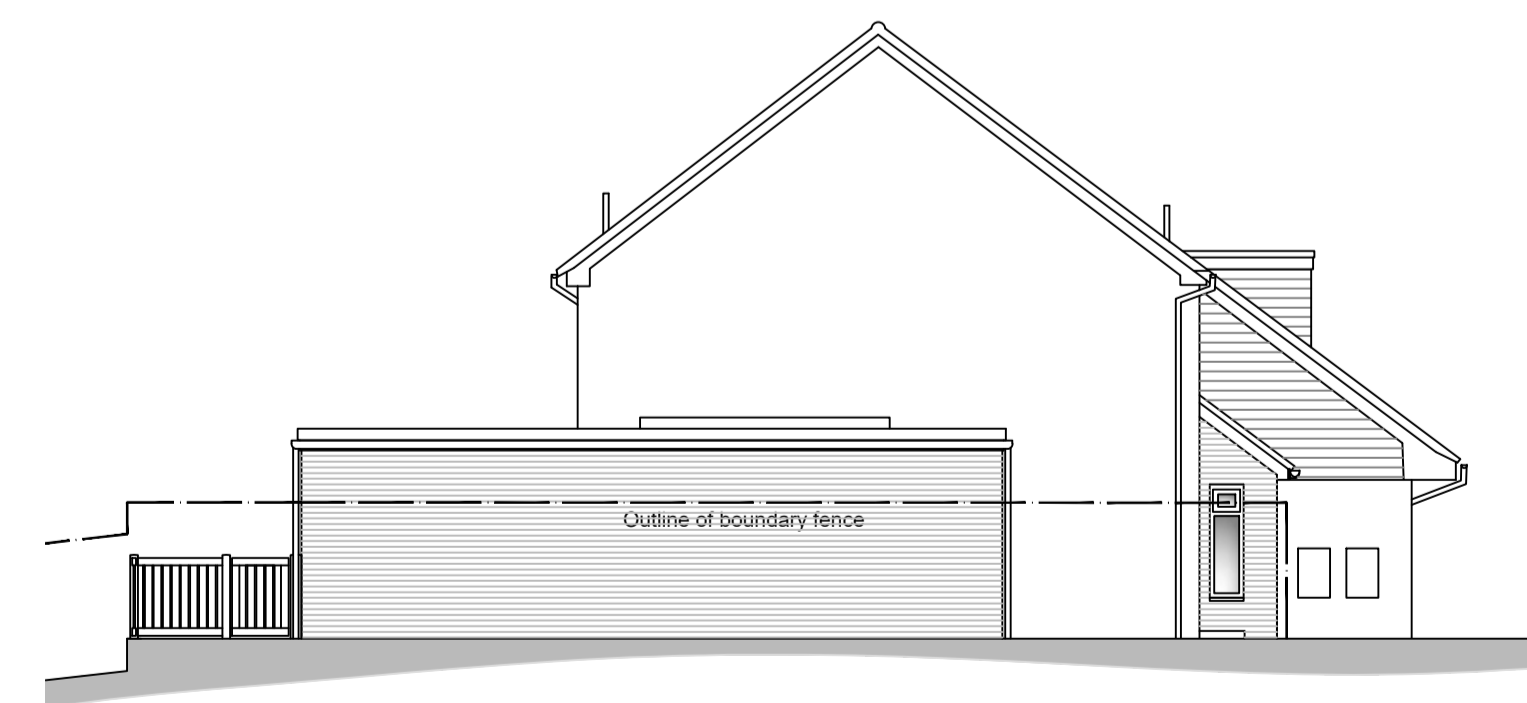

PROPOSED SIDE ELEVATION (EAST)
1:100

ELEVATIONS KEY:
EXISTING WINDOWS
PROPOSED WINDOWS
NEW BRICKWORK

SCALE 1 : 100
SCALE 1 : 1
0m 1m 2m 4m 6m 8m 10m
0m 10mm 20mm 40mm 60mm 80mm 100mm