



existing side elevation

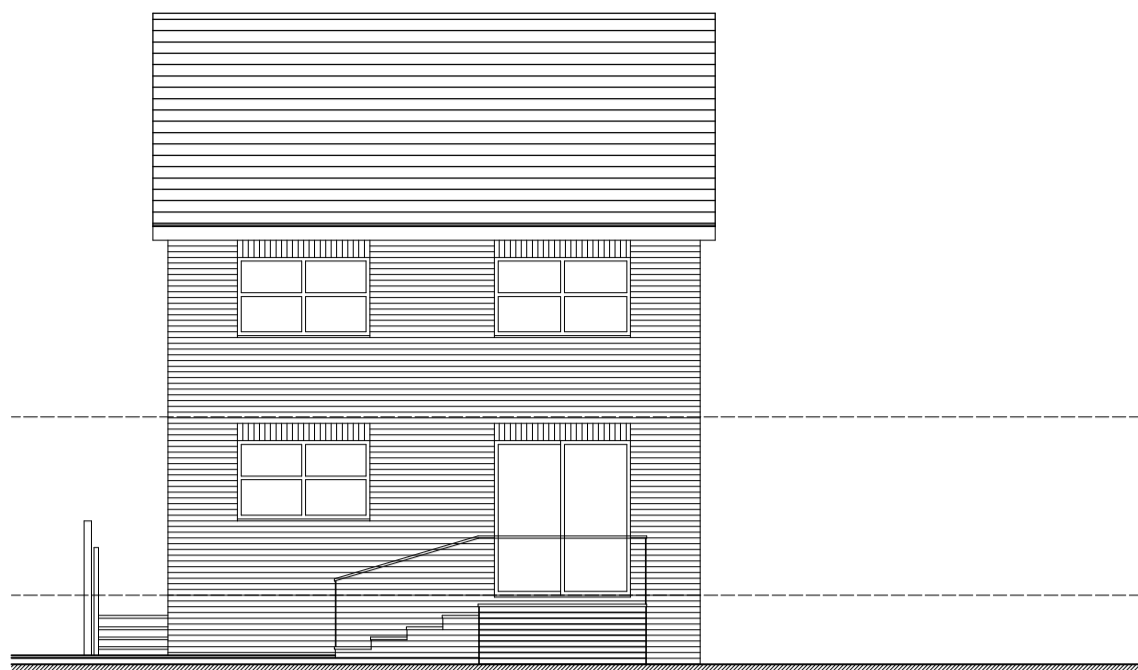


existing rear elevation

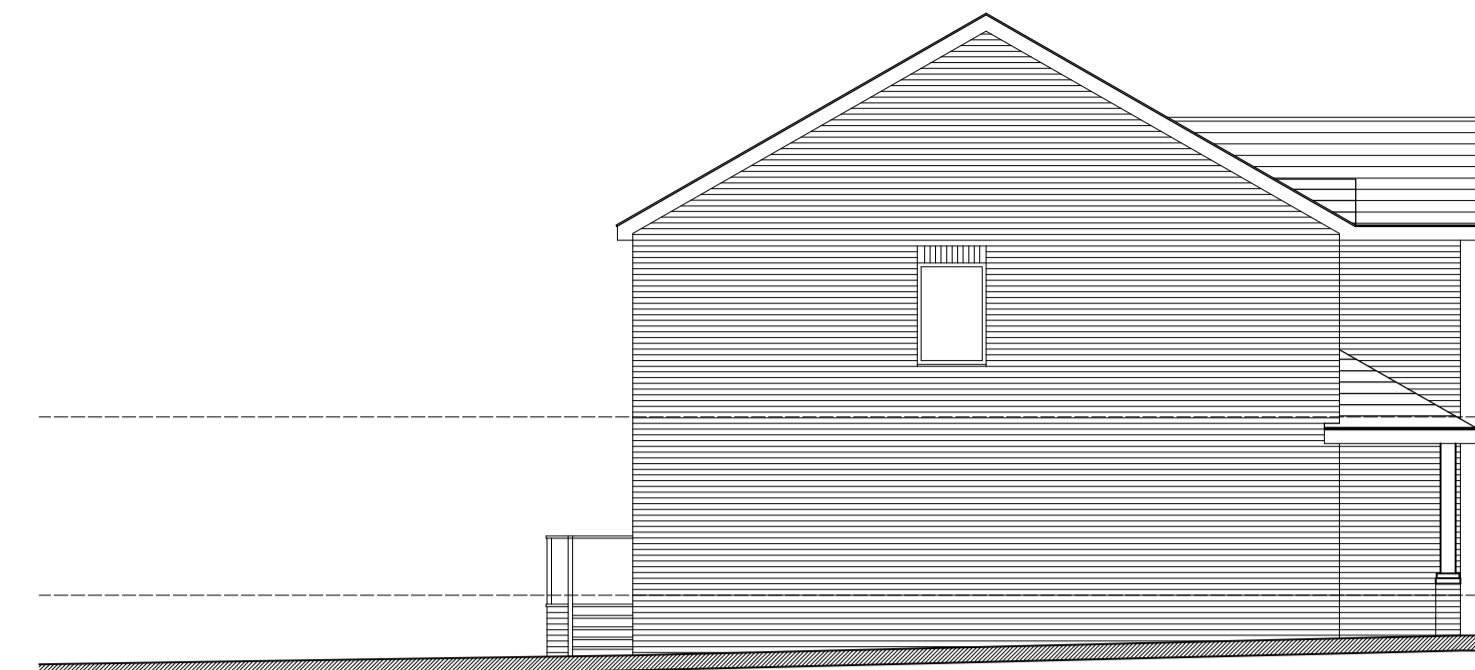

existing side elevation

# 9 PALATINE CLOSE

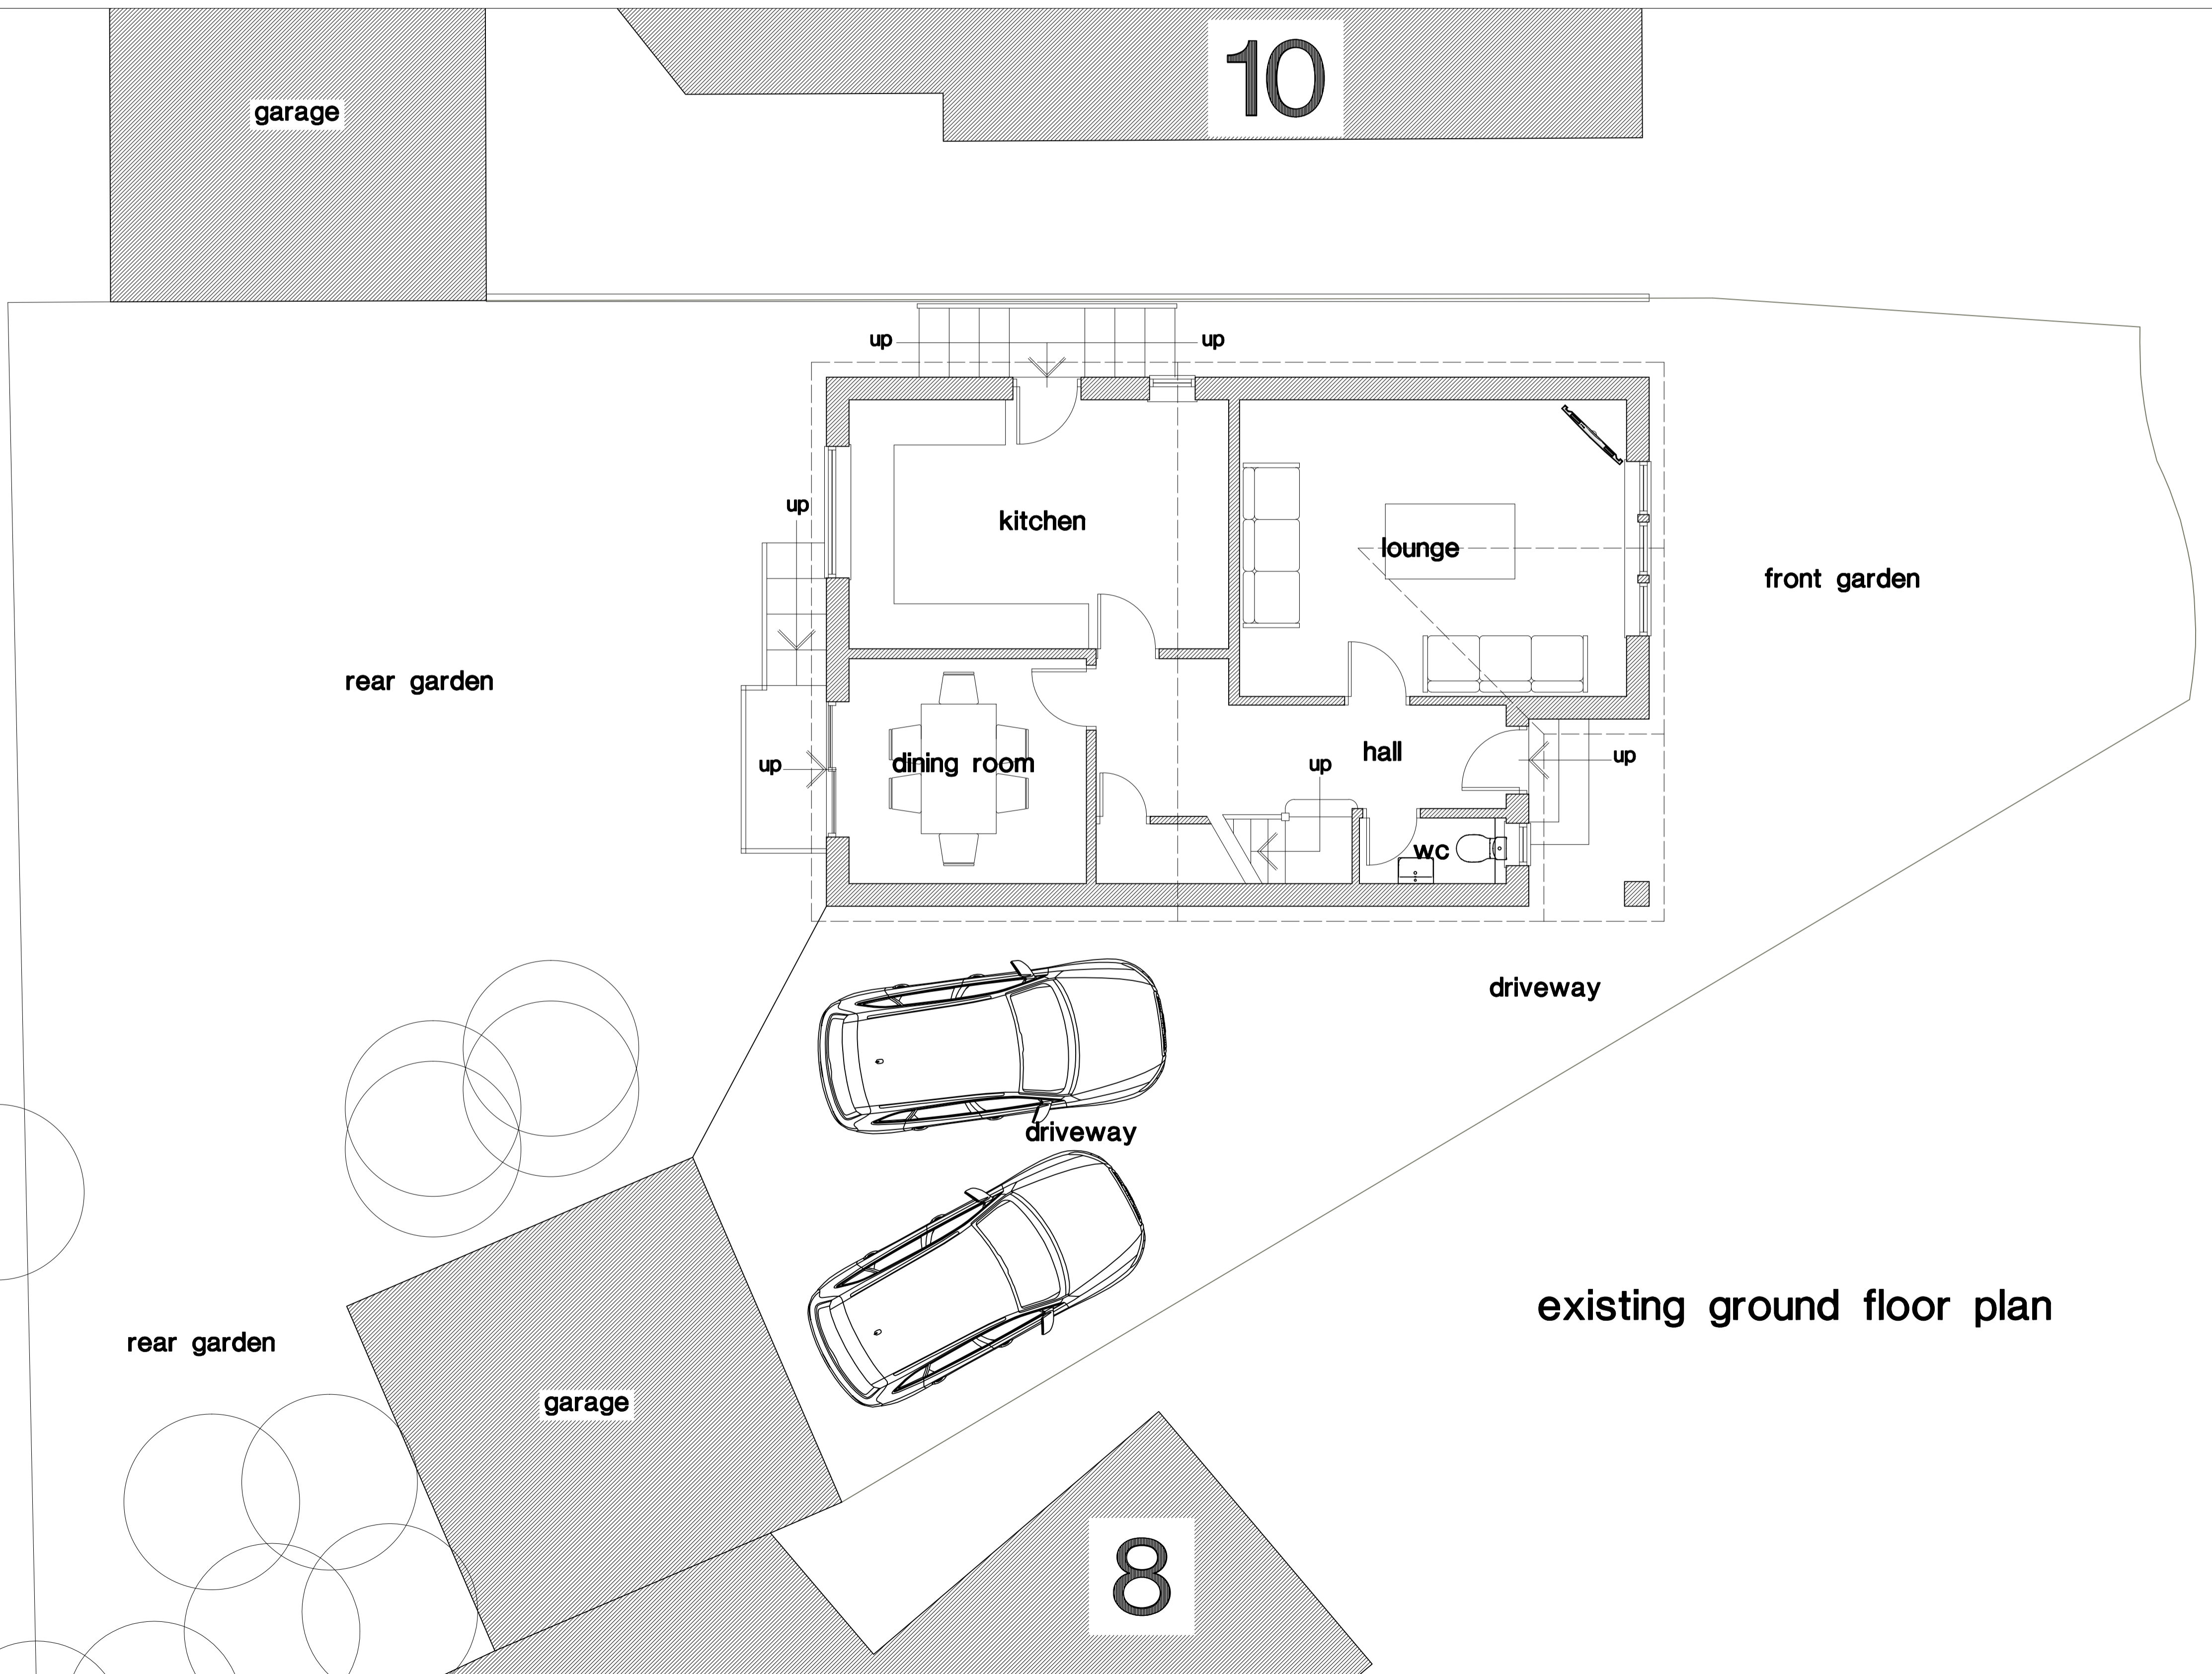

existing ground floor plan

Revision	Chkd.	Date

Issued for :

Client-Scheme  
**MR. & MRS. S. CLIFFORD**  
**9 PALATINE CLOSE,**  
**STAINING.**  
 Drawing Title  
**Survey.**

**9 Palatine Close,**  
**Staining.**  
 NTJ Design  
 11 Speyside,  
 Blackpool.  
 FY4 2BS

Tel : 01253 406549  
 E-mail : ntjdesign@aol.com  
 Mobile : 07761394652

Date : **Feb 2021**  
 Scale : **1 : 100 & 1 : 50**  
 Drawn : **ntj**  
 Checked :

Drawing No. **A1101/1**