



General Notes

- GENERAL**
1. Consideration to be given to owners of adjacent property as per The Party Wall Act 1996
 2. This drawing is copyright. It is sent to you in confidence and must not be reproduced or disclosed to third parties without prior permission.
 3. Do not scale from this drawing
 4. This drawing is to be read in conjunction with all relevant constraints, specific manufacturers drawings and specifications.
 5. All dimensions are in millimetres unless otherwise stated.
 6. Any discrepancies in dimensions or details on or between these drawings should be drawn to our attention. Contact details below.
 - Kensington Associates
18 Cavendish Lane
M25 8LN
admin@kensingtonassociates.co.uk
 7. Any structural information incorporated within this drawing cannot be guaranteed as accurate unless confirmed by fixed dimensions.
 8. All work to be carried out to meet existing regulations and to BS standards and Building regulations.
 9. All beams to be replaced if required to determine their load bearing capacity. To be upgraded if required.
 10. Foundations to plan to be assessed as required to determine load bearing capacity.


Roof Plan

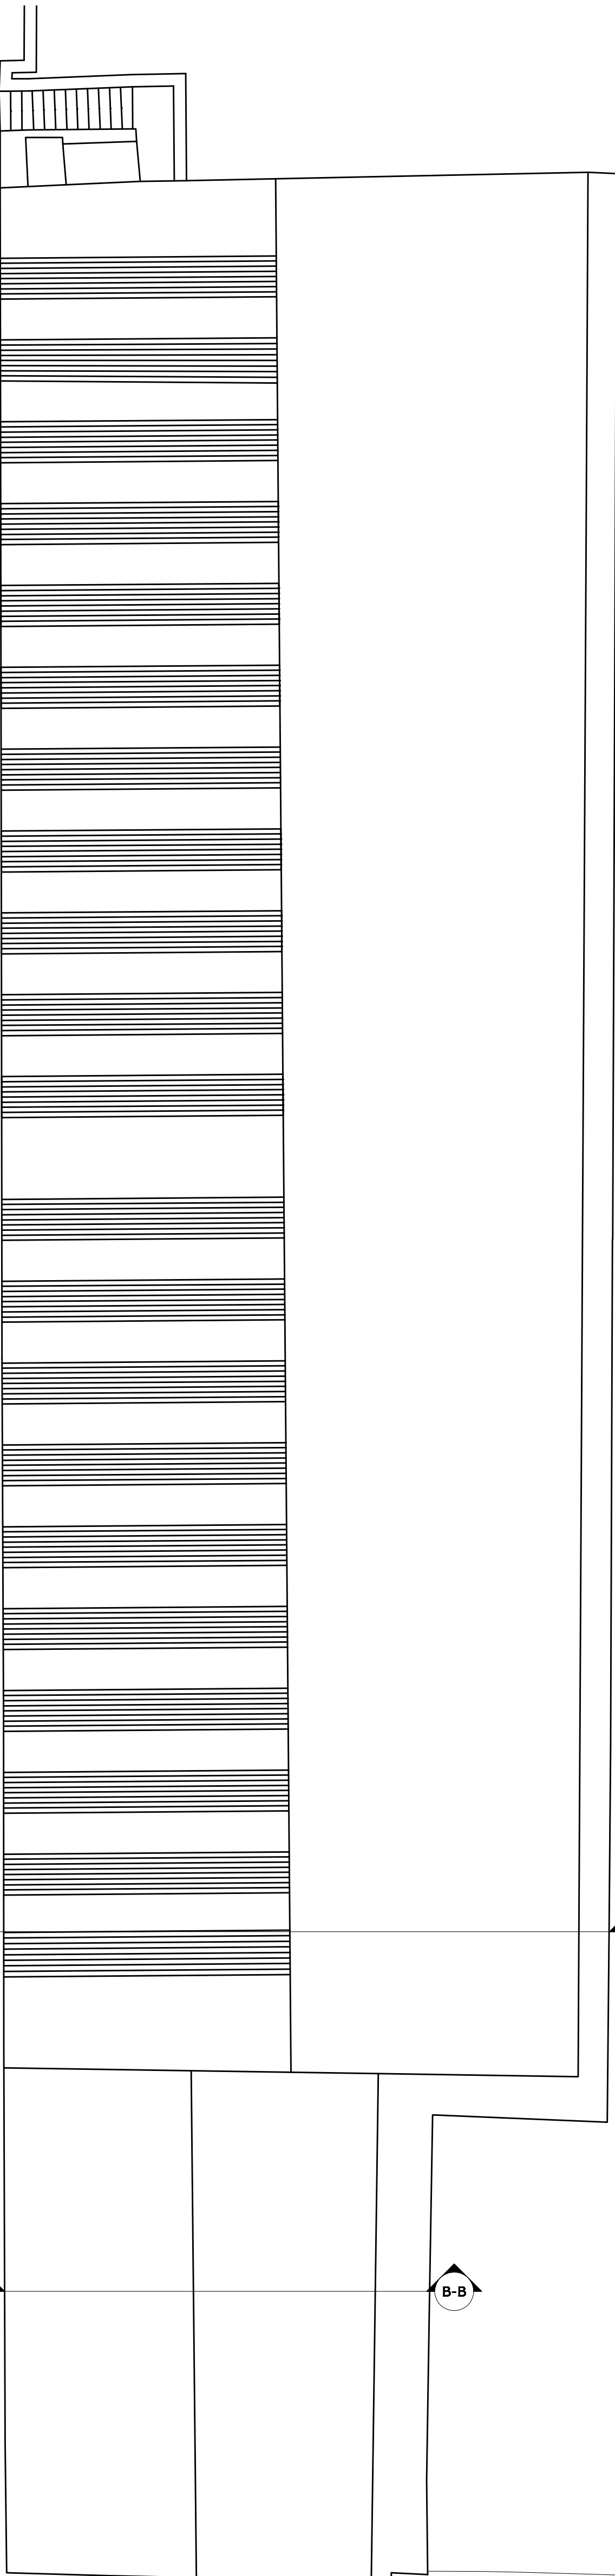

First Floor

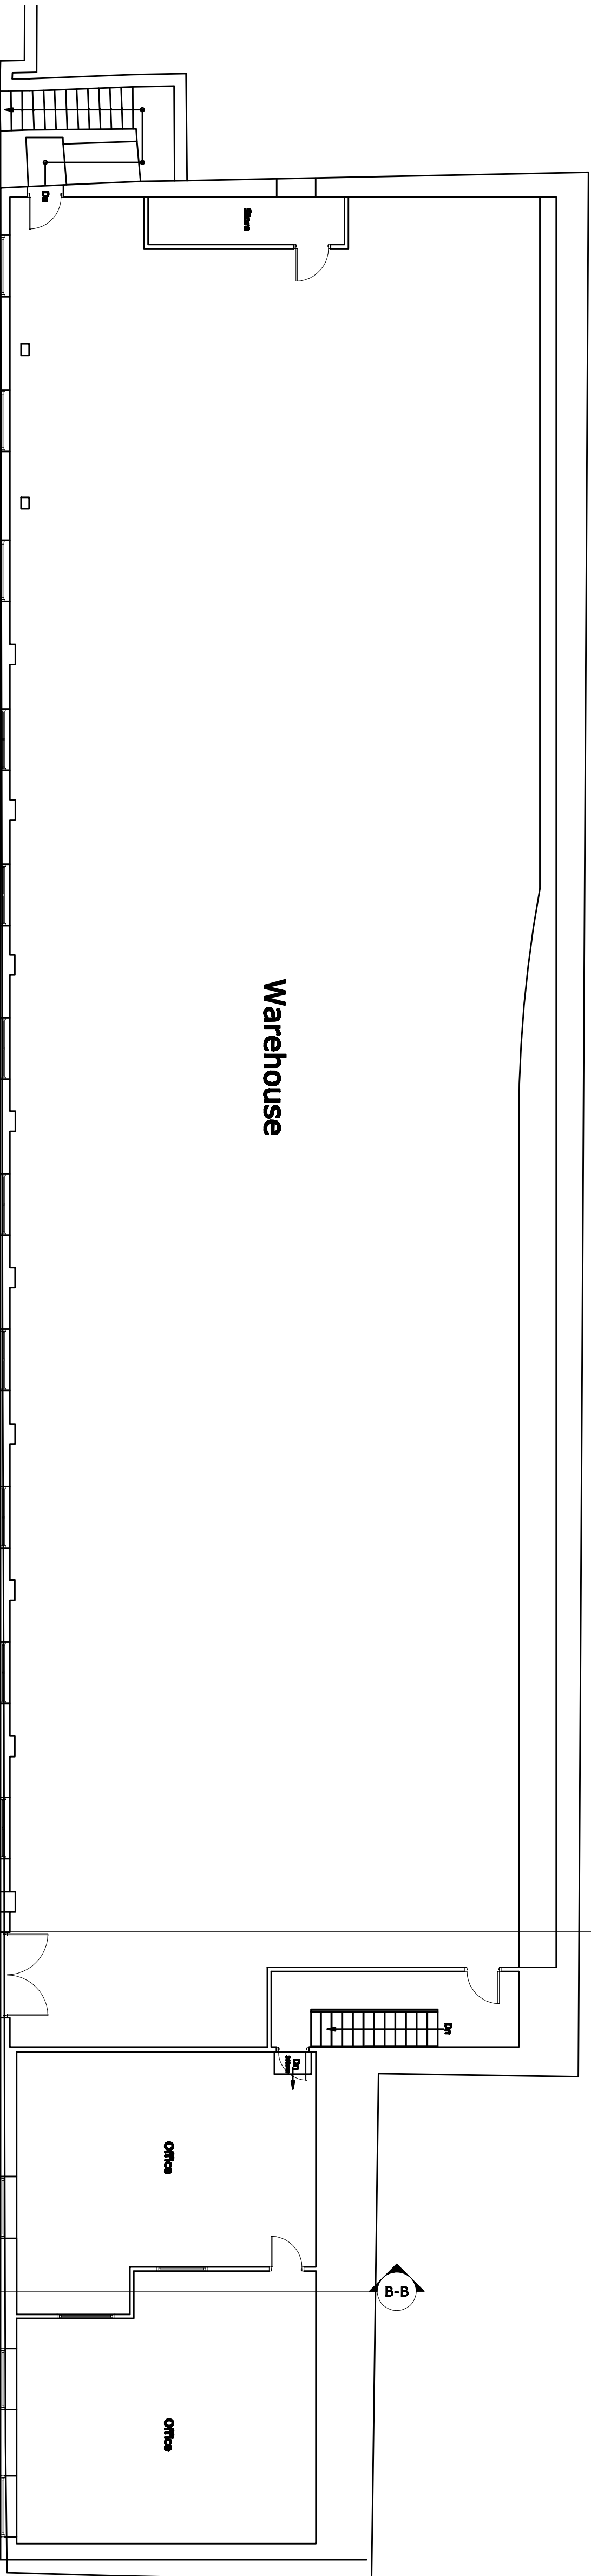

Ground Floor

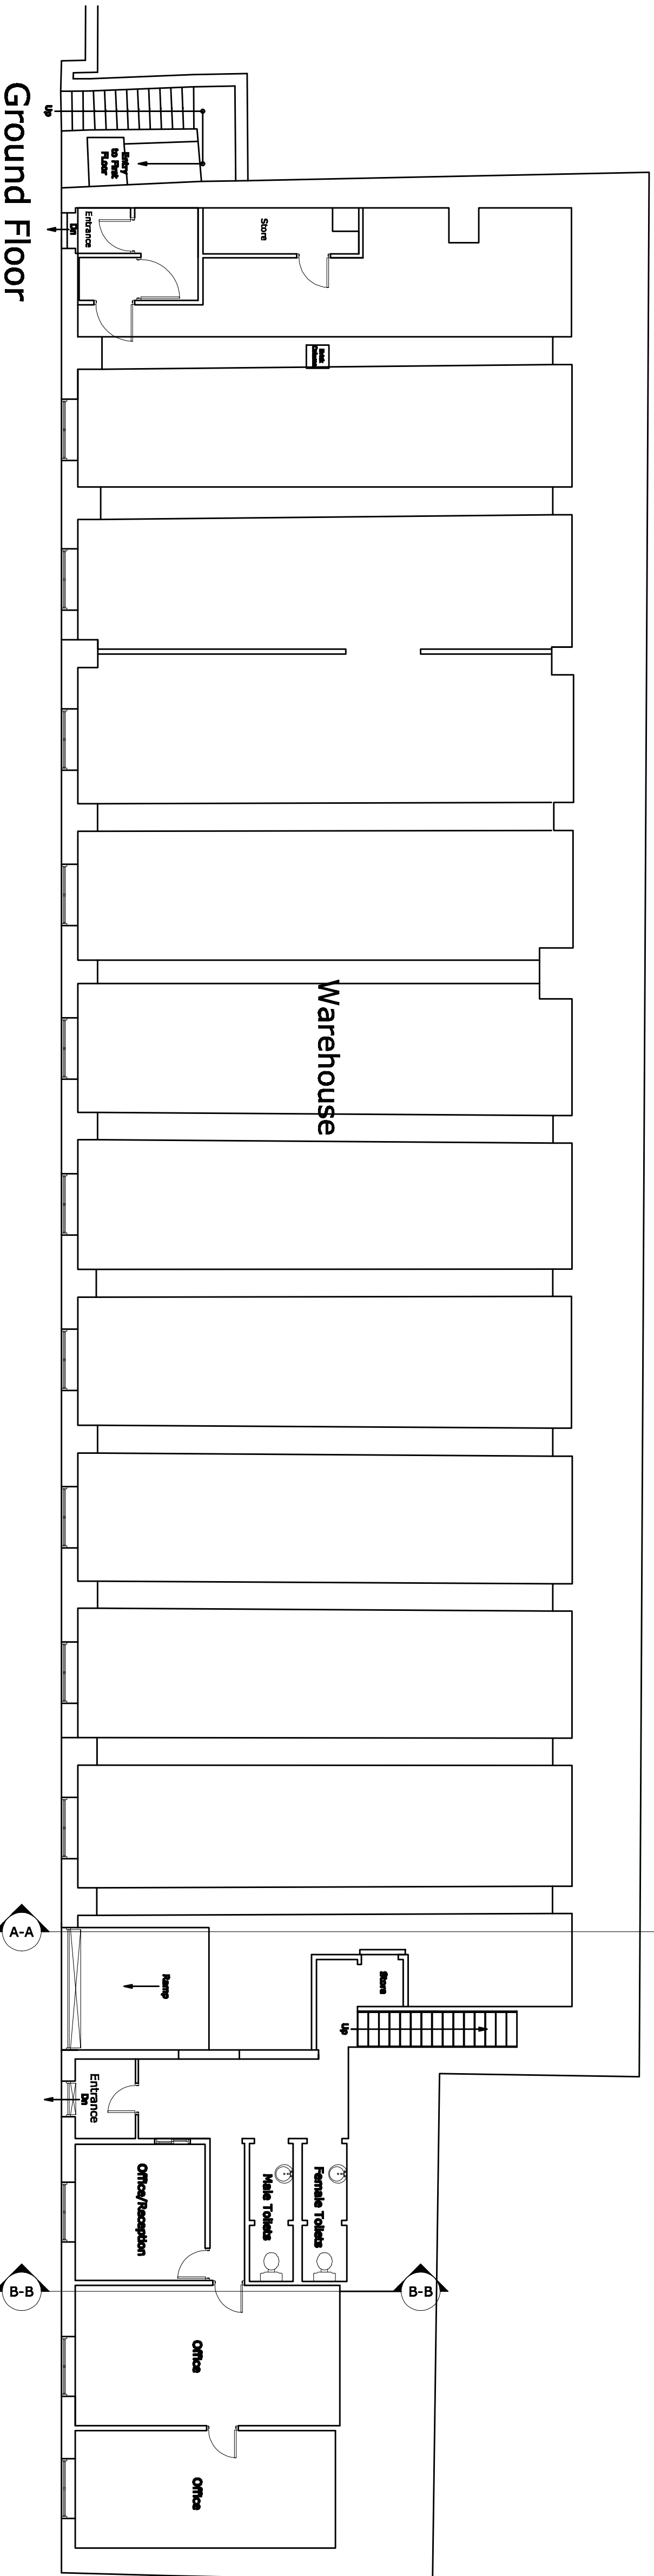

| No. | Revision/Issue | Date |
|-----|----------------|----------|
| 1 | PLANNING | 14/04/08 |

From Name and Address



Project Name and Address
 Bilton Buildings
 Bell St. North Shields
 Tyne & Wear, NE30 1HF
 Existing Floor & Roof
 Plans

| | |
|-----------------------|---------------|
| Project R108/BB/A1 | Sheet 6/13 |
| Date 01.04.2010 | |
| Scale 1:100 | |