




Ground Floor Plan

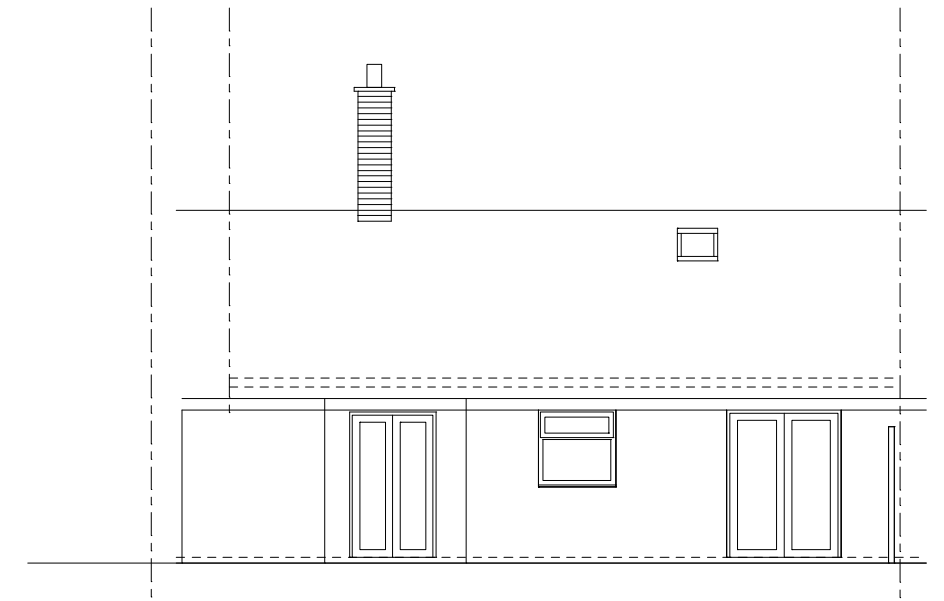

Garden Elevation

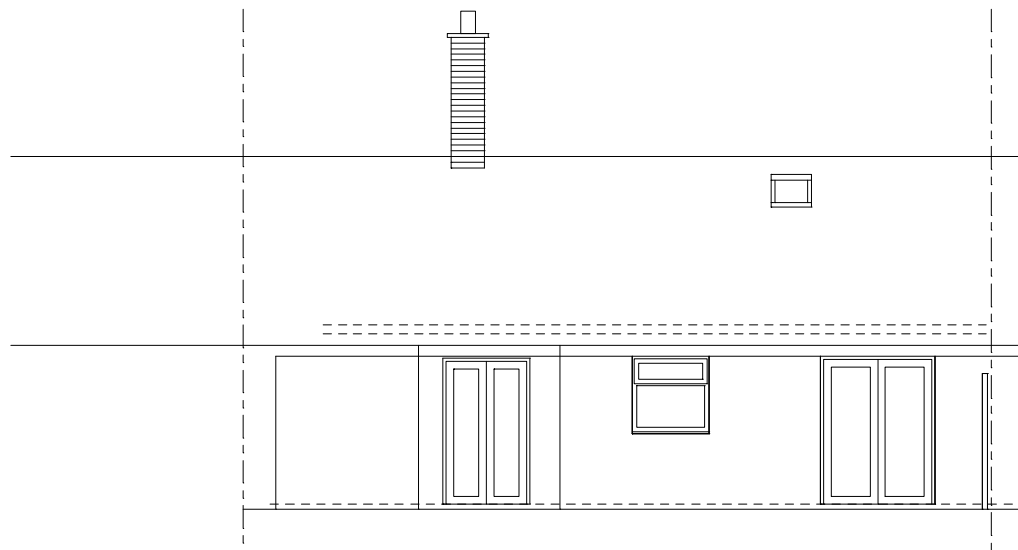

Garden Elevation

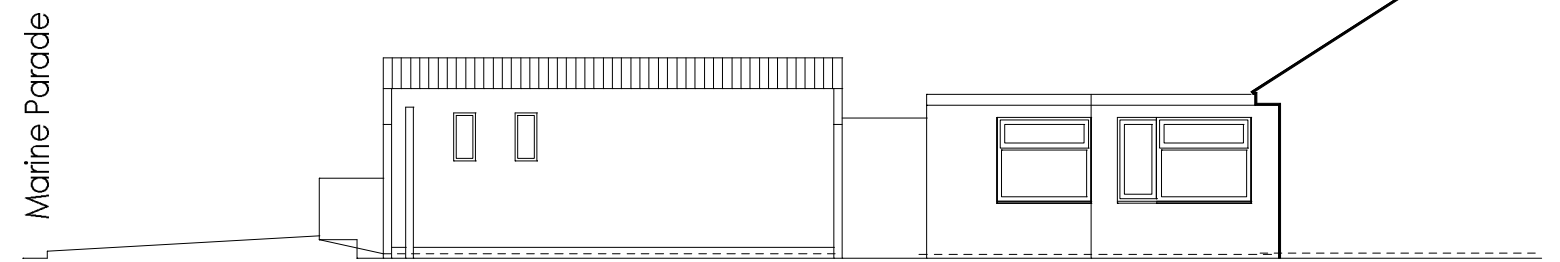

Side Elevation



Rev.	Date	Description	Revised

dz architecture

27 Trenchard Street Bristol BS1 5AN

t: 07967 726 477

e: info@dzarchitecture.com

Responsibility is not accepted for errors made by others in scaling from this drawing. Figured dimensions only are to be used. © This drawing is the sole copyright of dz architecture. Any discrepancies between this drawing and other information should be reported.

MODIFICATIONS TO THIS DRAWING TO BE MADE SOLELY ON ORIGINAL MAGNETIC MEDIA, AND MAY ONLY BE CARRIED OUT BY DZ ARCHITECTURE.

Project Name:
27 Mariners Way, Pill

Drawing Title:

Floor Plan and Rear Elevation as Existing

Project No: Drawing No: Revision:

757 002 -

Drawing Status: Date: Scale: Drawn: Reviewed:

PLANNING REGULATIONS Apr 21 1:100@A3 sd sd

Prior Approval Application