
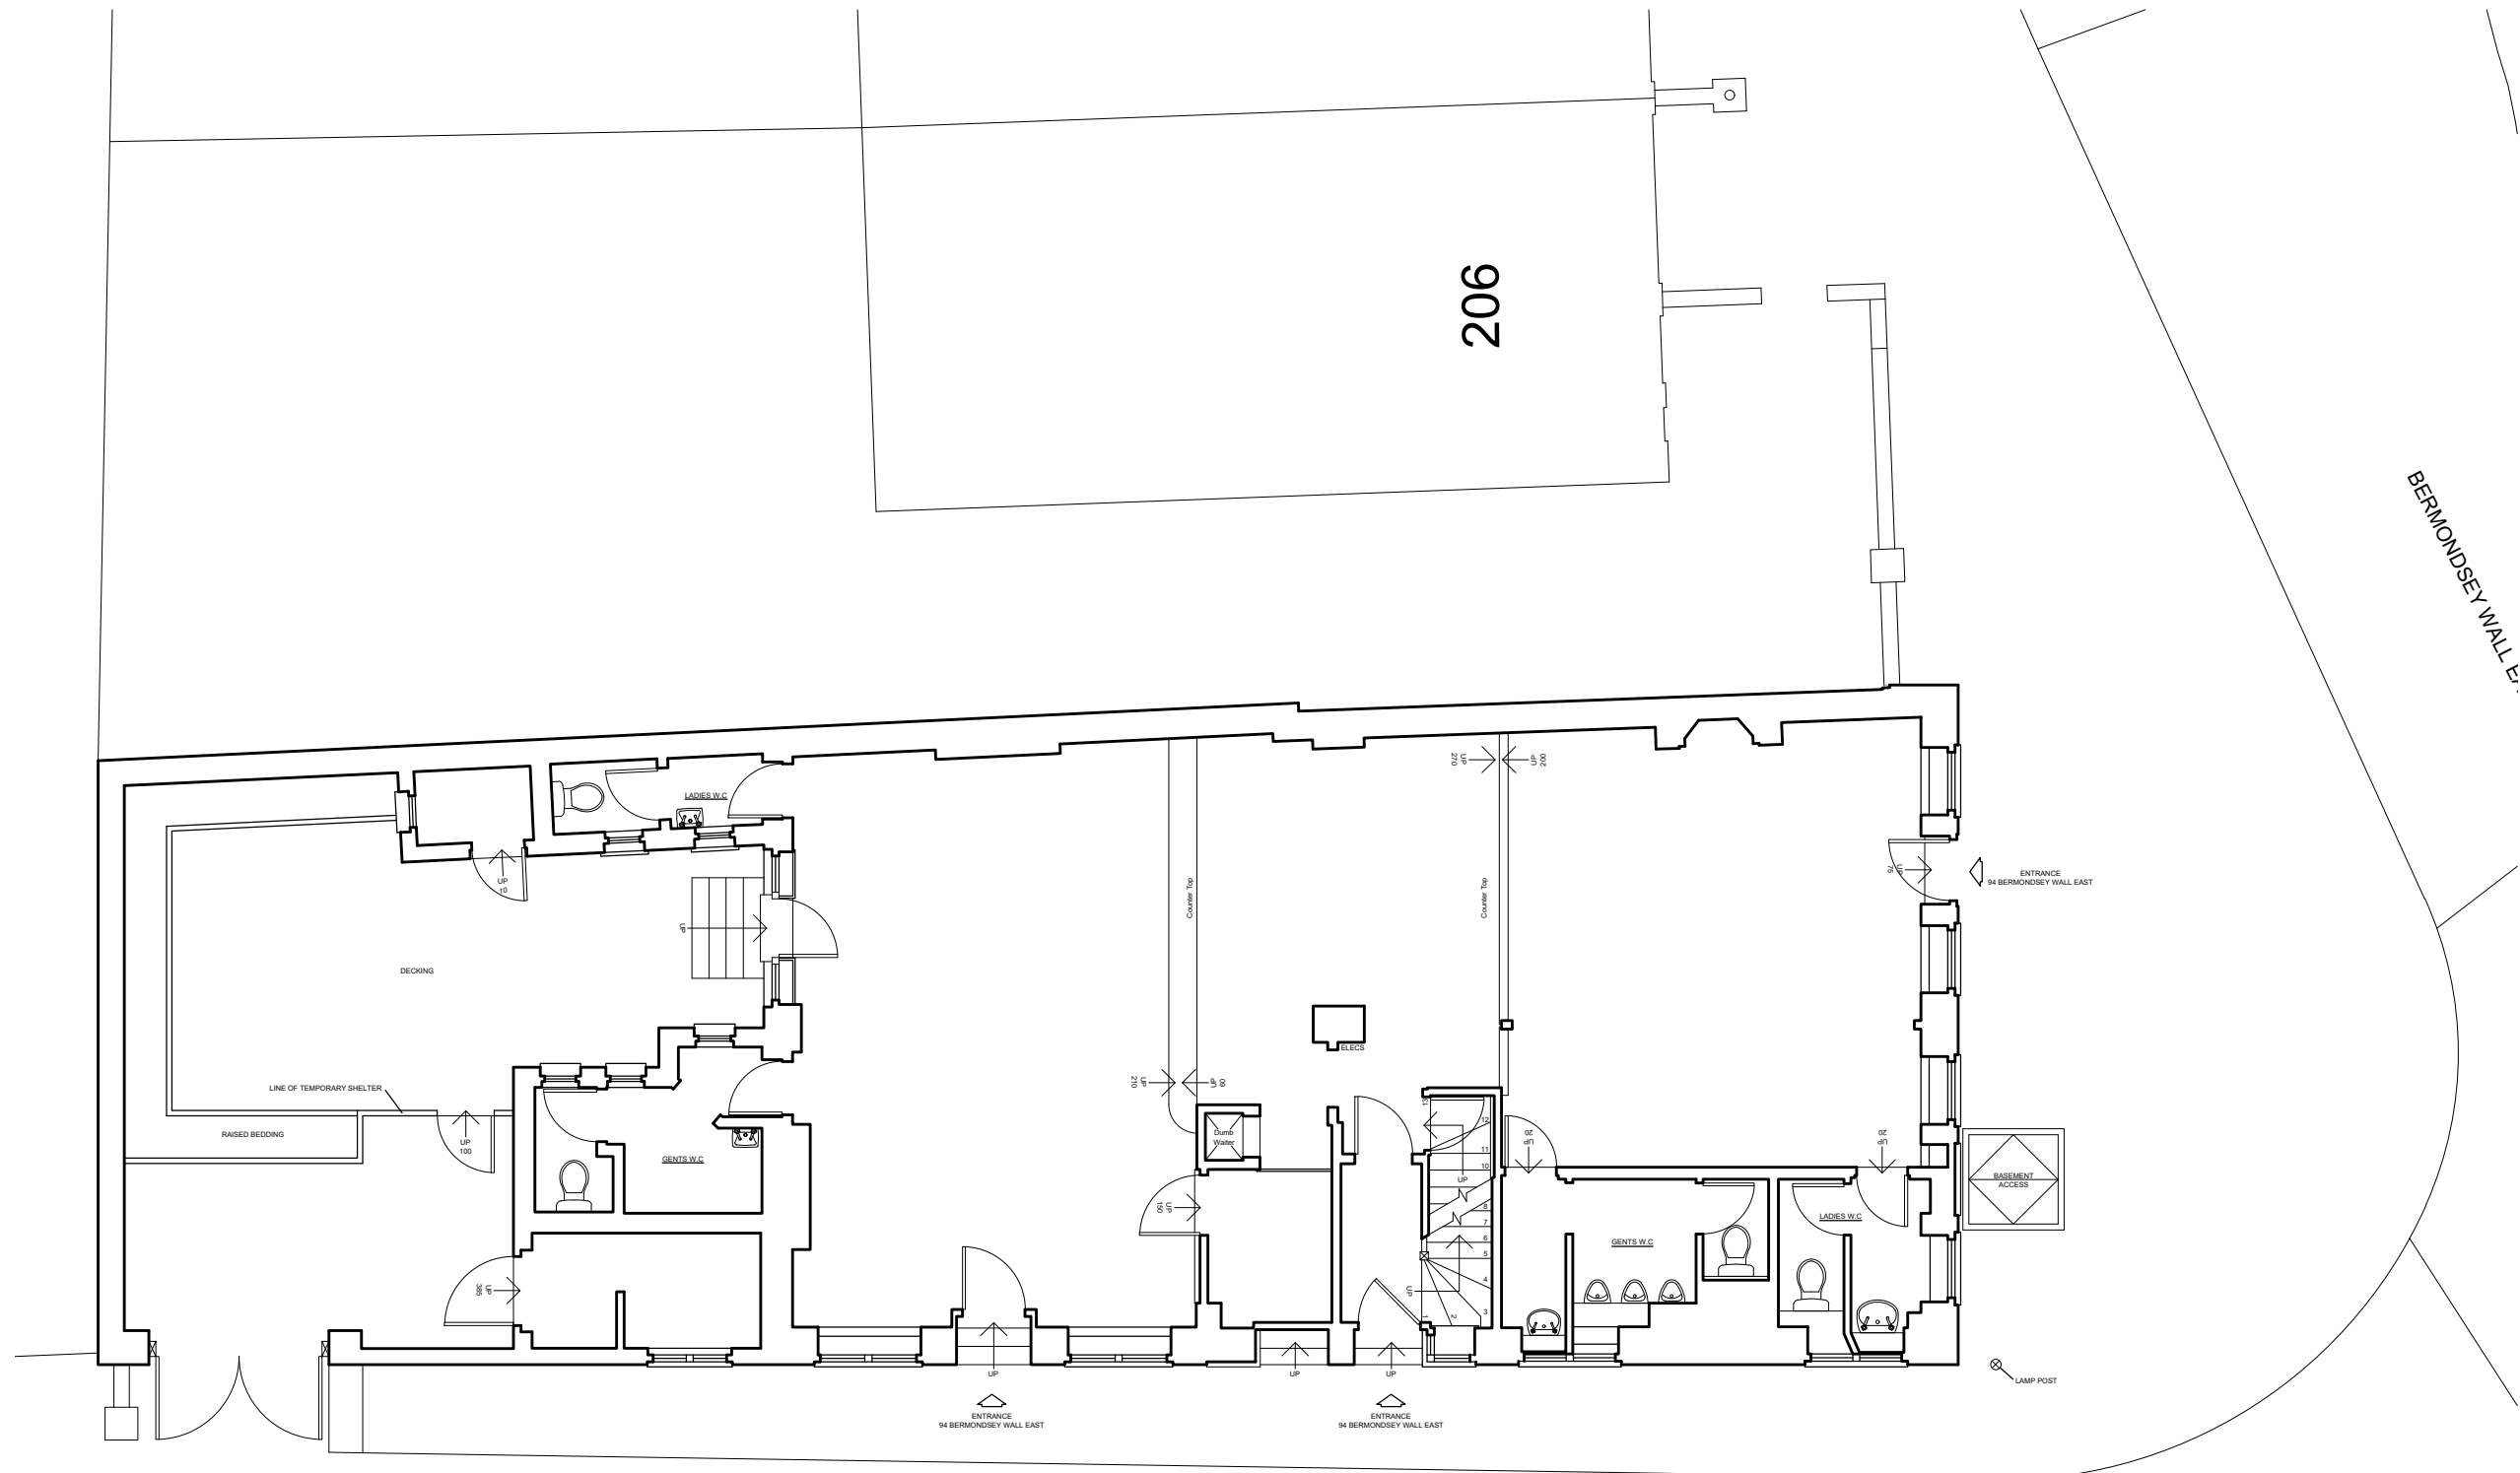



Notes:
Drawings are based on survey data and may not accurately represent what is physically present.
Do not scale from this drawing. All dimensions are to be verified on site before proceeding with the work.
All dimensions are in millimeters unless noted otherwise.
Purcell shall be notified in writing of any discrepancies.

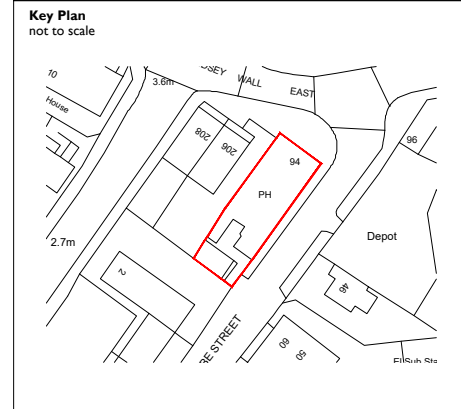

FARNCOMBE STREET

BERMONDSEY WALL E.

I Existing Ground Floor Plan
1000 I:100 @ A3

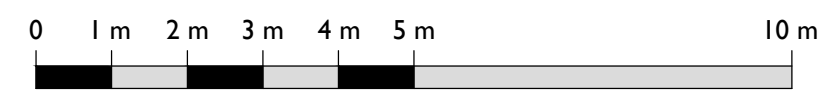


P01	05/05/2021	-		
REV	DATE	BY	CHK	DESCRIPTION

CLIENT
Milan Babic Architects Ltd

PROJECT
Old Justice Pub Conversion

JOB NUMBER
240486

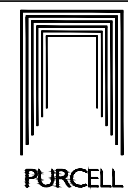

TITLE
Existing Ground Floor Plan

SIZE	SCALE	LAST REVISED	DRAWN	CHECKED
A3L	1:100	05/05/2021	DP	DH
REV	SUITABILITY/REASON FOR ISSUE			
	P01.01 S0 - Work In Progress			
DRAWING NAME				
240486-PUR-01-GF-DR-A-1000				