



PROPOSED 1:100


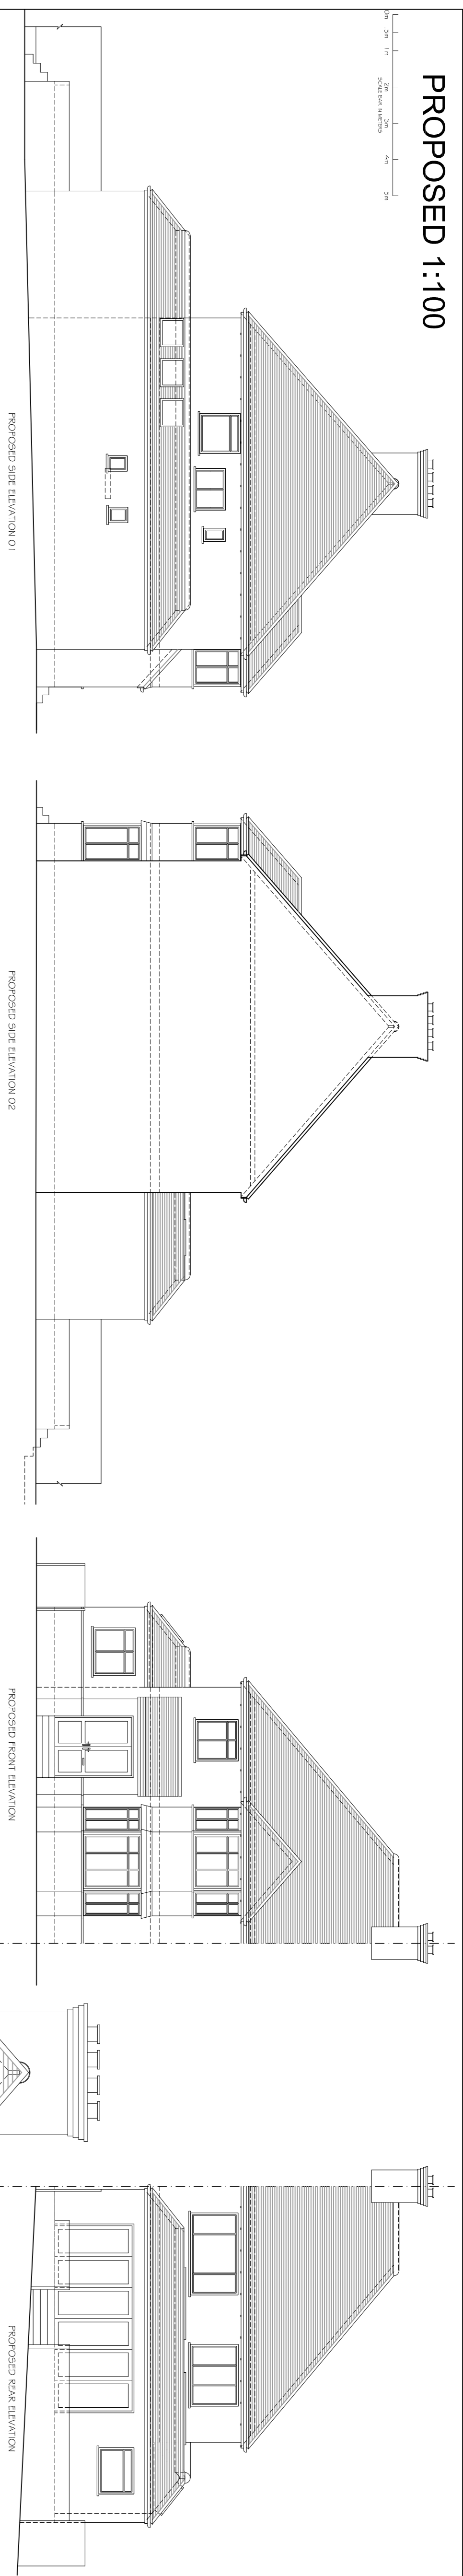


Copyright © Studio 136 Architects Ltd
 This drawing which is the property of Studio 136 Architects Ltd
 copyright and design right and shall not be reproduced,
 copied, loaned or submitted to any other party without the
 written consent of Studio 136 Architects Ltd

PROPOSED 1:50

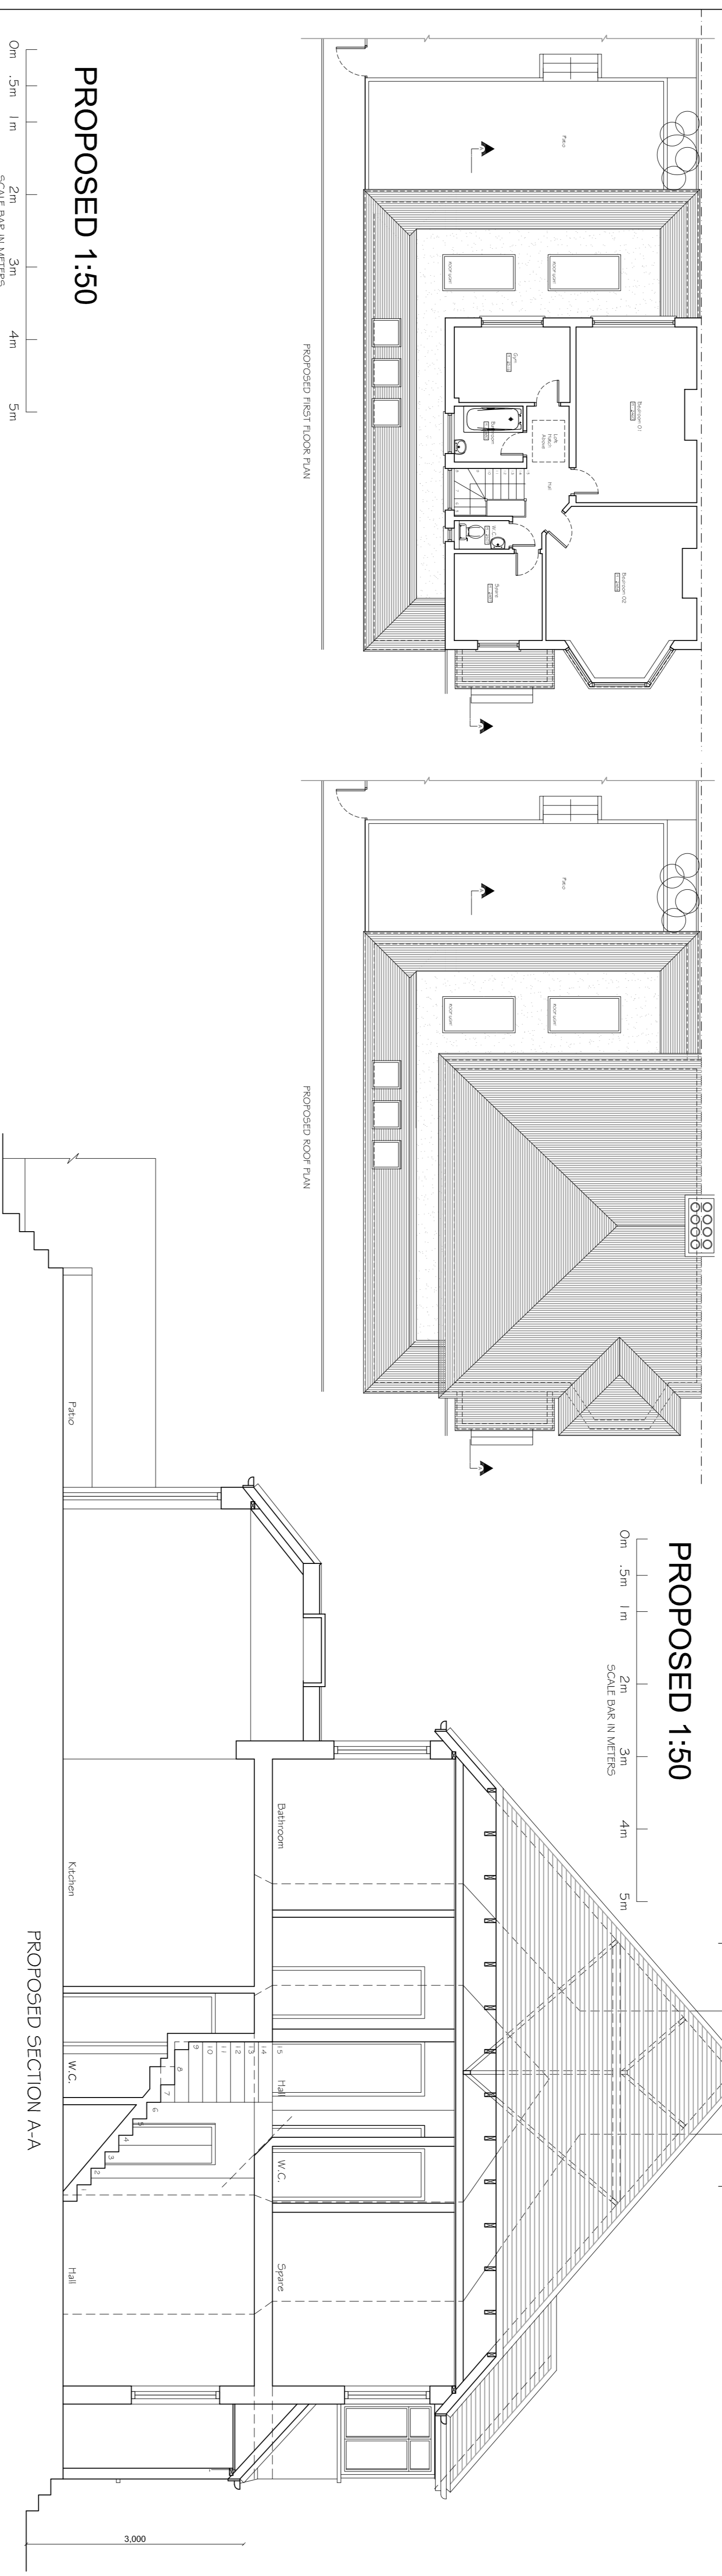

PROPOSED 1:50

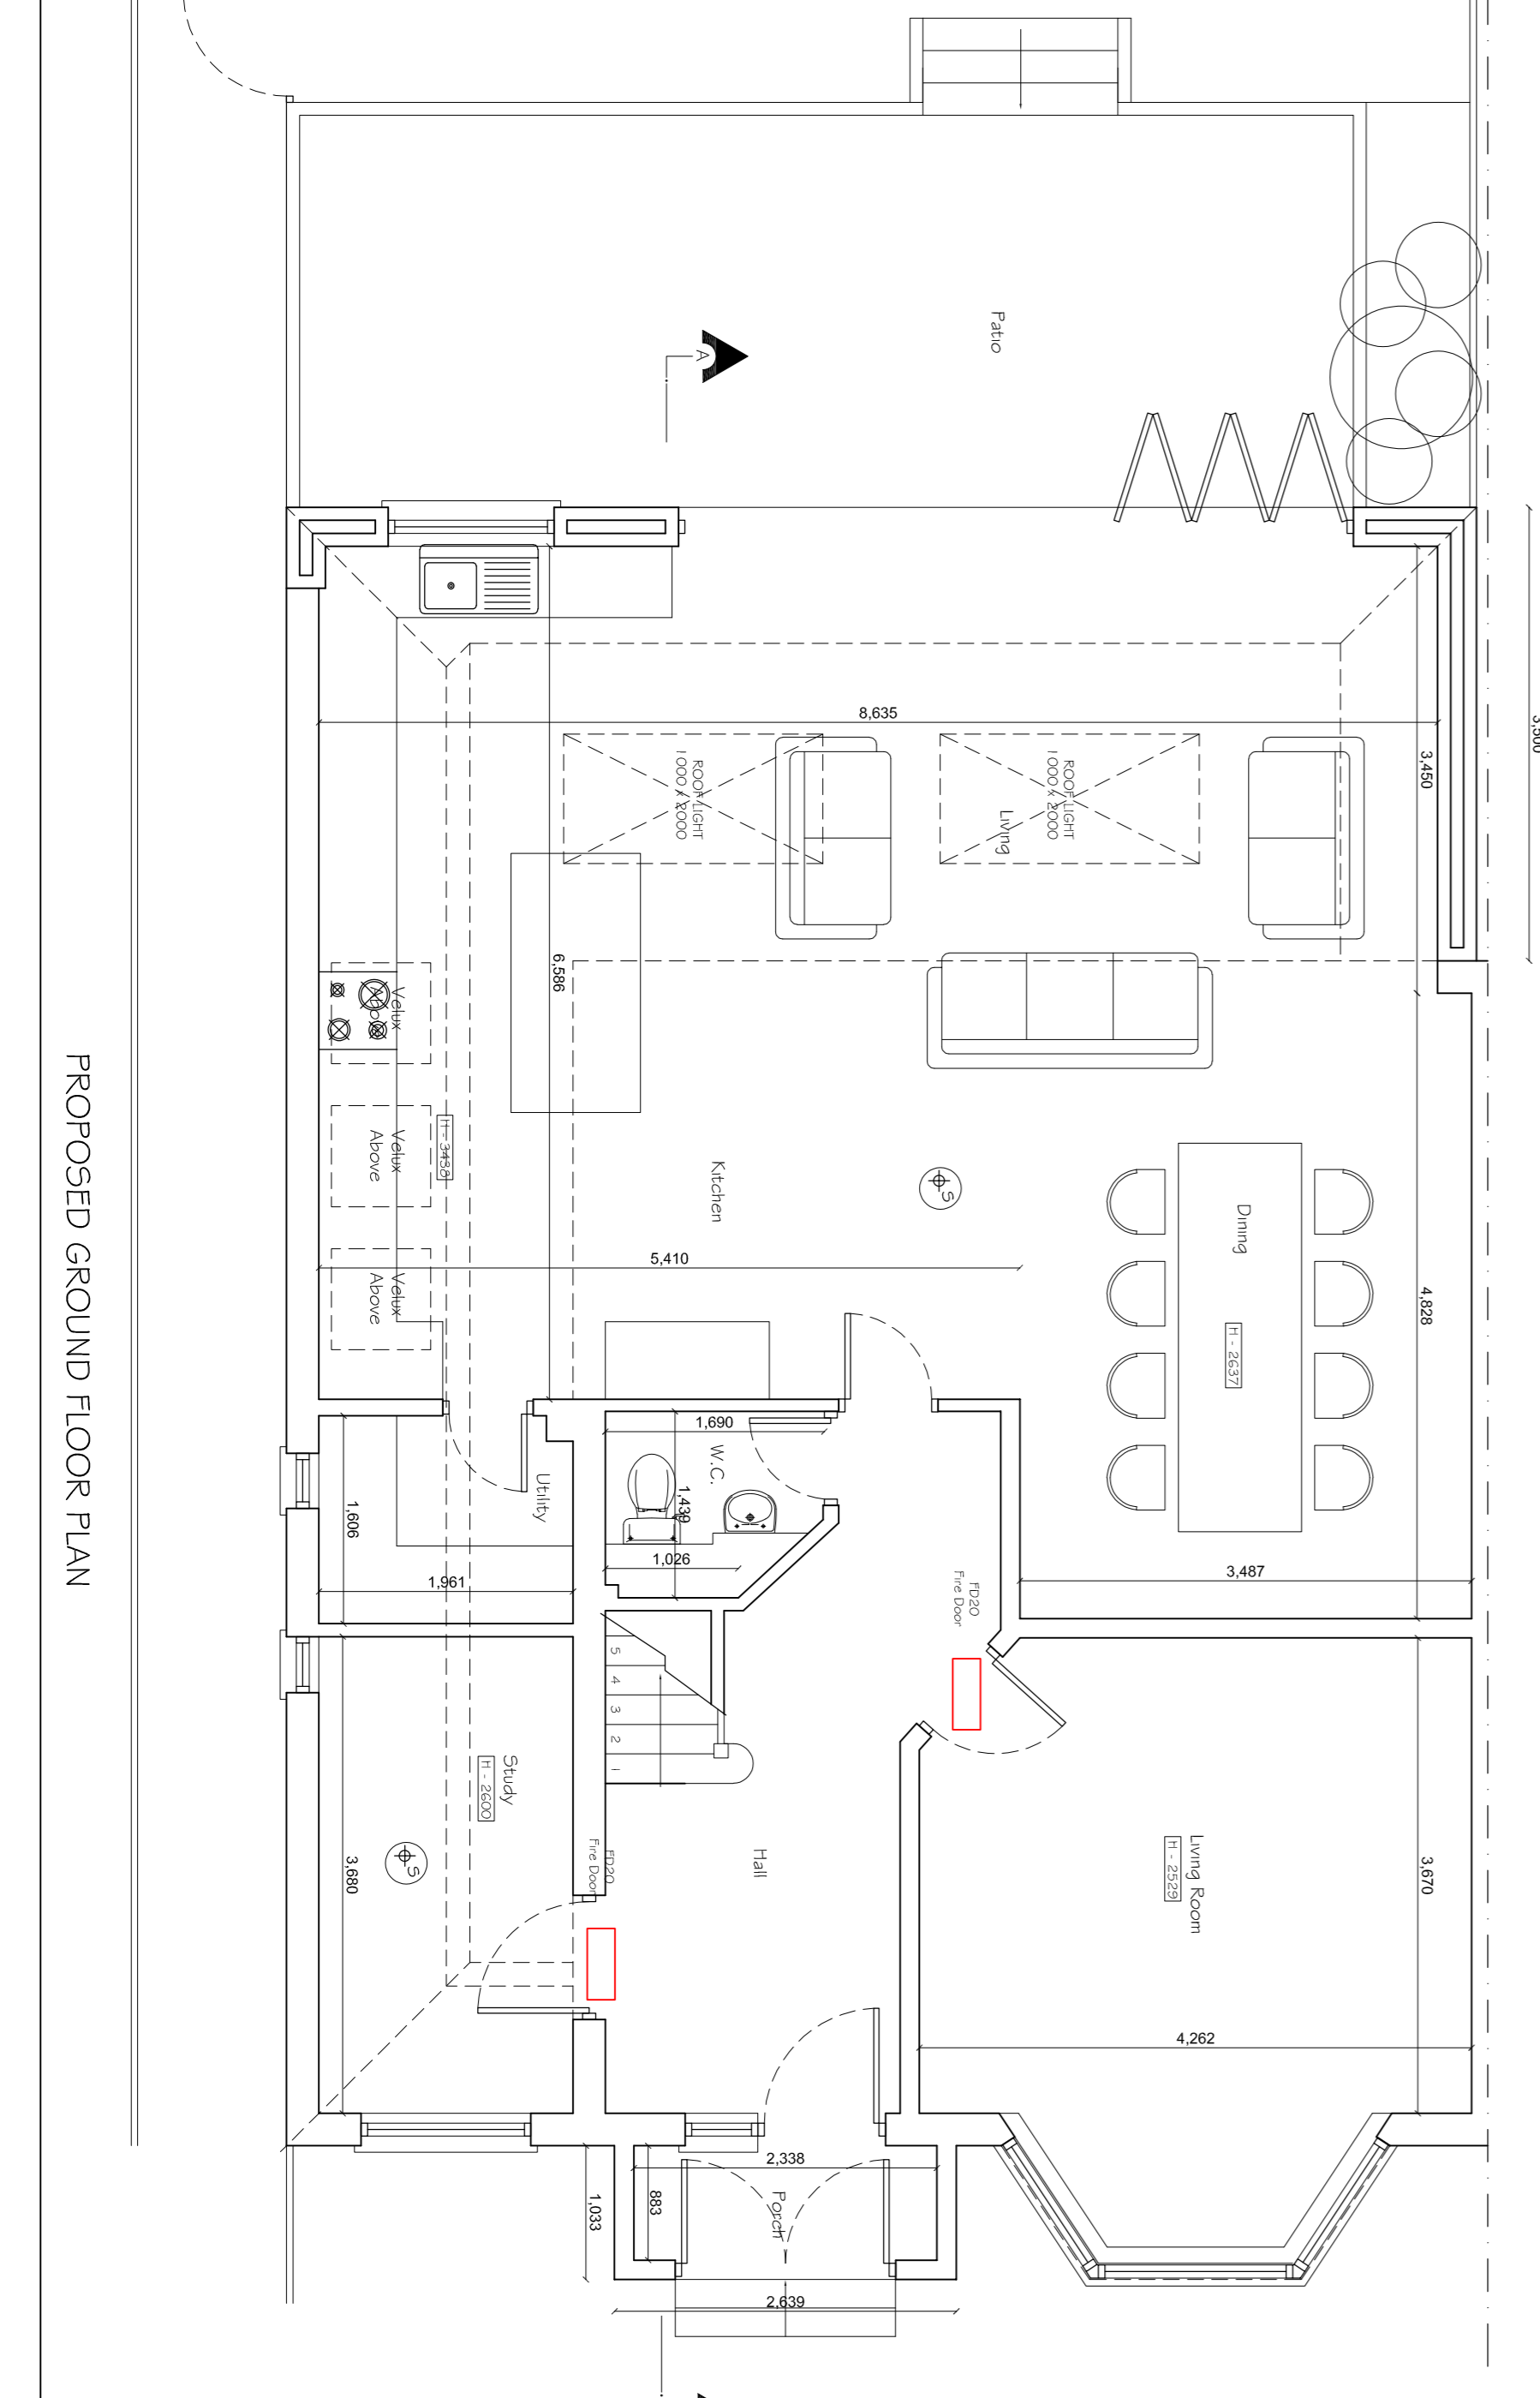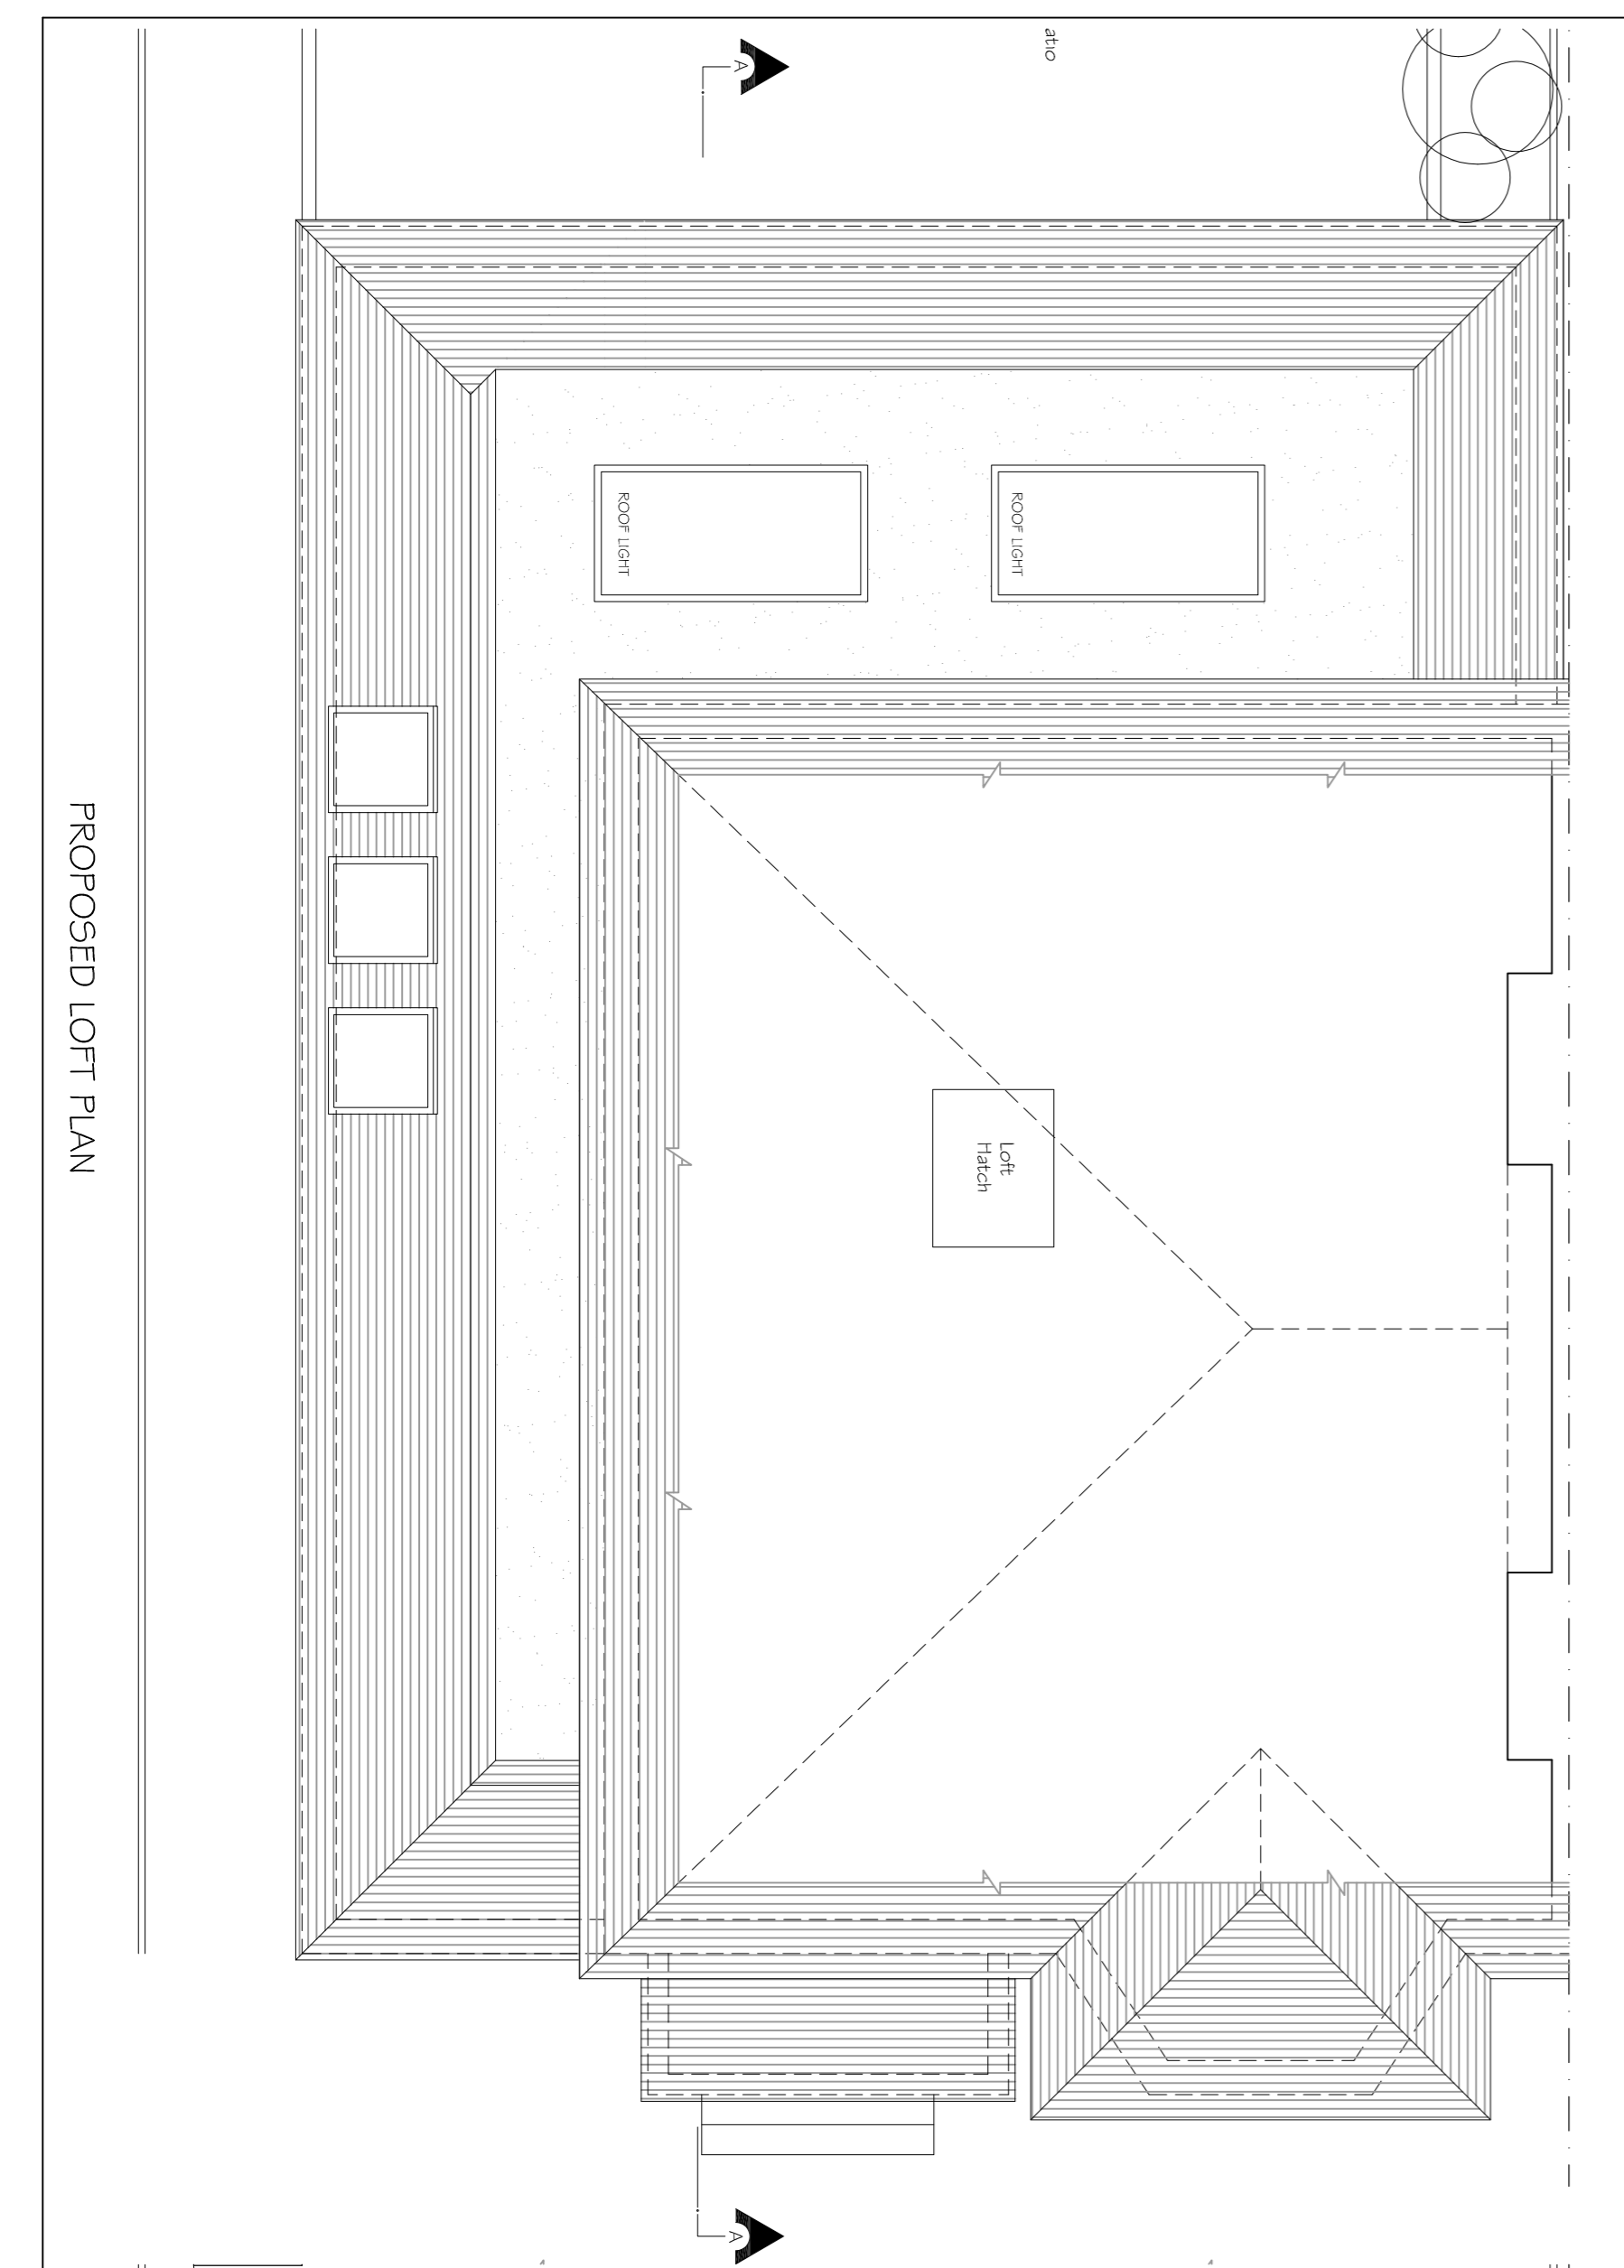

studio 136 architects
 The Boundary, Wotton, Aldershot, Hants GU24 0JF
 Tel: 01256 880773
 Email: info@studio136.co.uk

Project
 GROUND FLOOR EXTENSION AT
 36 FINCHLEY WAY
 N3 1AH

Client
 MR & MRS GOLDIAG
 36 FINCHLEY WAY
 N3 1AH

Drawing Title
 PROPOSED PLANS
 SECTION & ELEVATIONS

Scale	Drawn	Checked	Authorised
1:100/1:50 @ A1	MM 2021	-	-
Drawing Number	ST_MAY21_36FIN_002		
Rev	-		

PROPOSED LOFT PLAN

PROPOSED GROUND FLOOR PLAN