




GENERAL NOTES: DO NOT SCALE FROM THIS DRAWING. USE WRITTEN DIMENSIONS ONLY. DRAINAGE IS STRICTLY SHOWN INDICATIVE AND SHOULD BE CAREFULLY LOCATED ON SITE BY CONTRACTOR TO AVOID DAMAGE DURING CONSTRUCTION. BOUNDARY POSITIONS ARE ASSUMED ONLY ON THE BASIS OF AN ON SITE VISUAL INPSECTION, CLIENT TO ENSURE BOUNDARY POSITION IS CONFIRMED BEFORE COMMENCEMENT OF ANY CONSTRUCTION..

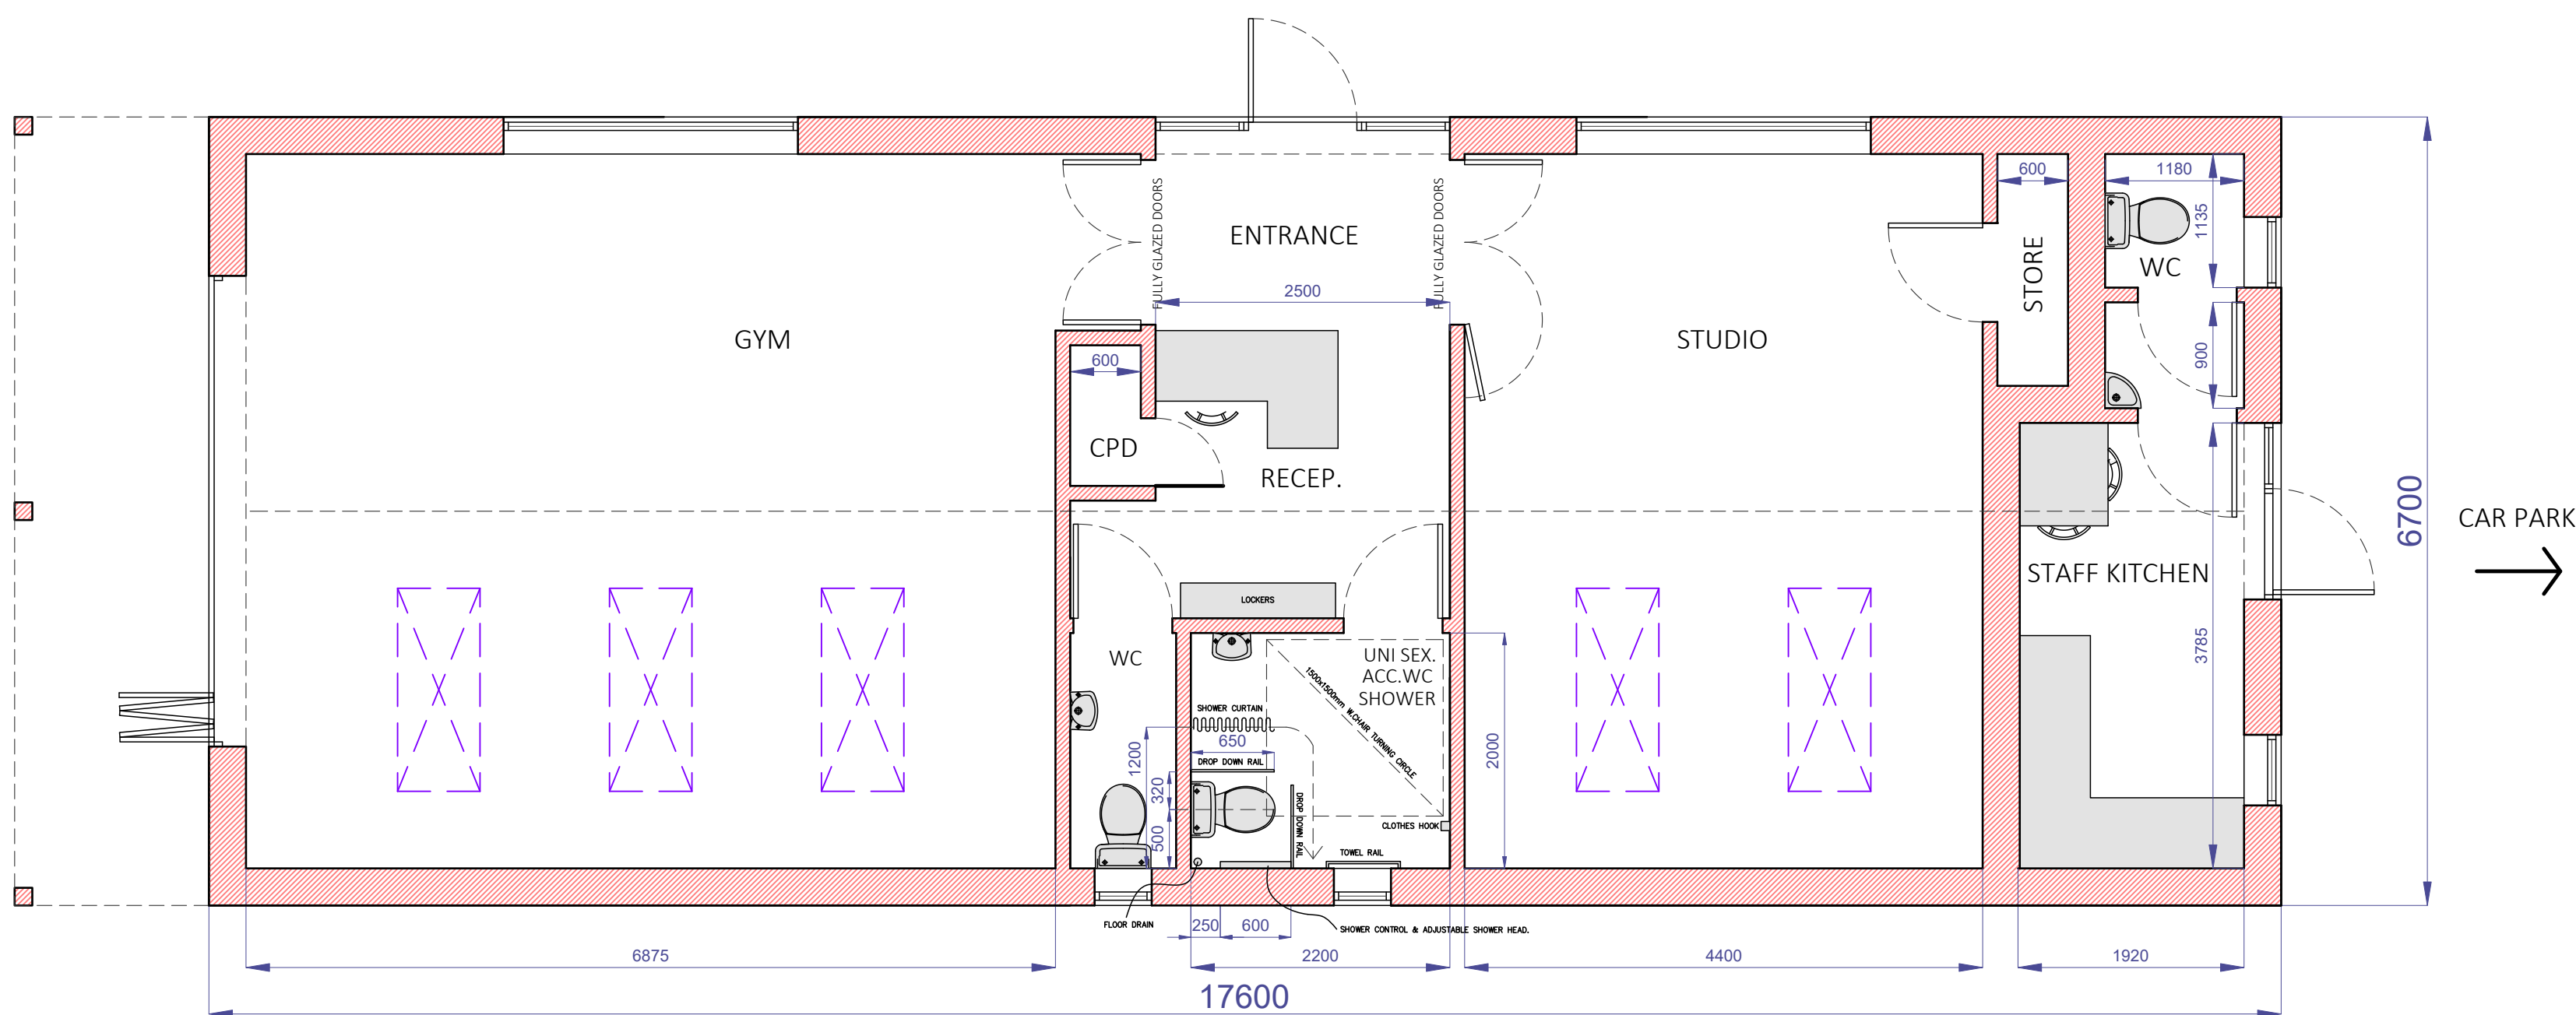


EXISTING GROUND FLOOR PLAN
1:50@A1

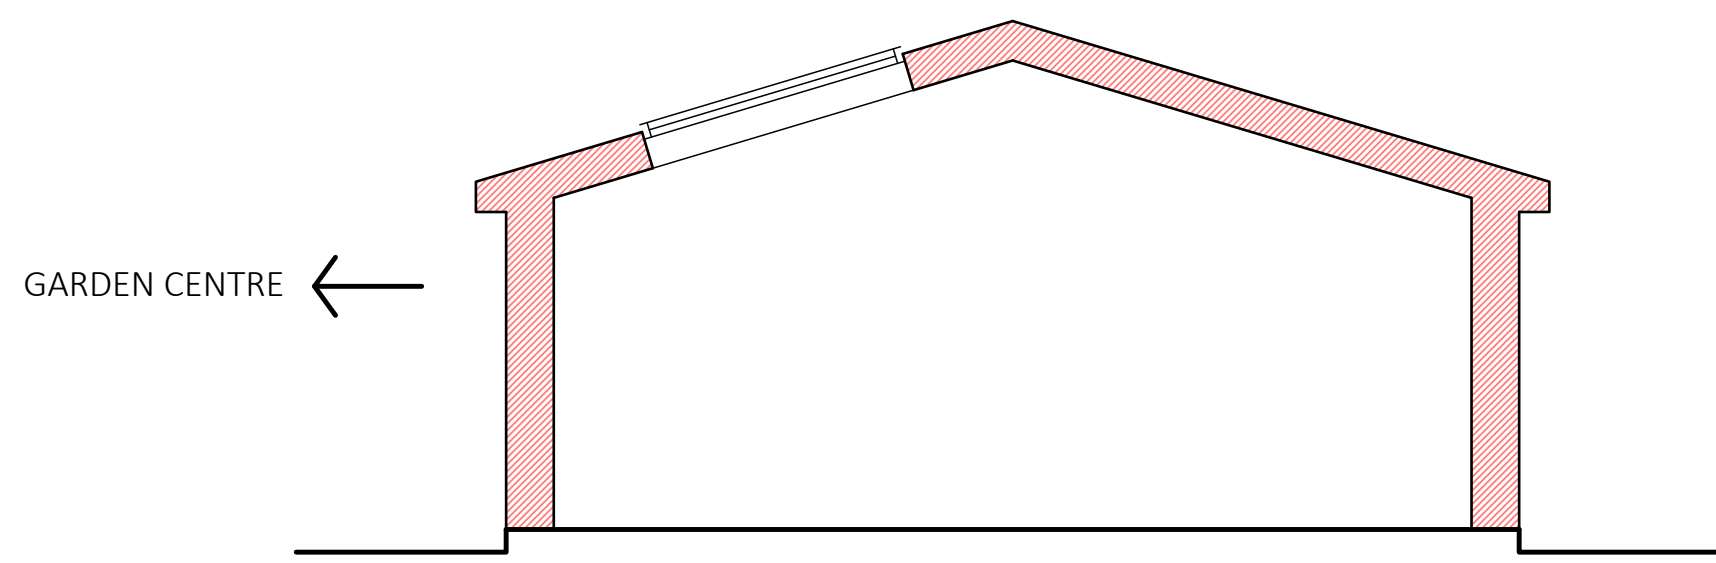


EXISTING SECTION A-A
1:50@A1

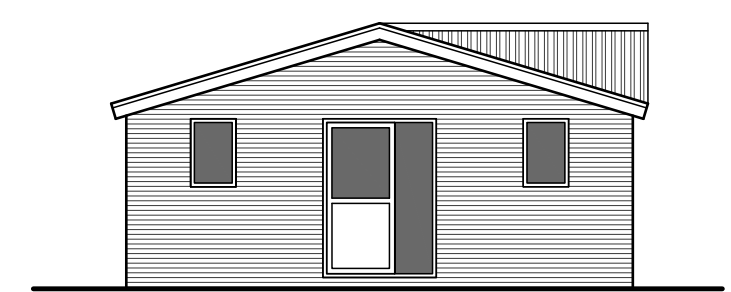


EXISTING SIDE ELEVATION
1:100@A1

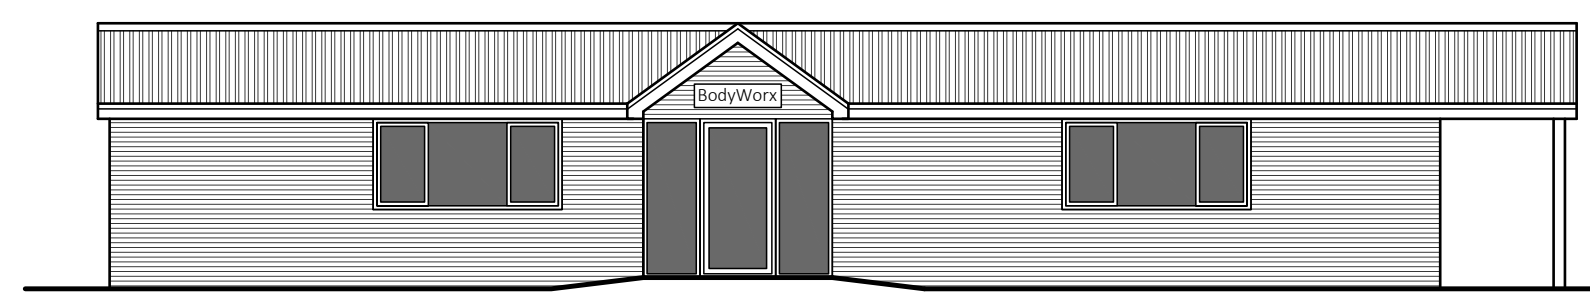


EXISTING FRONT ELEVATION
1:100@A1

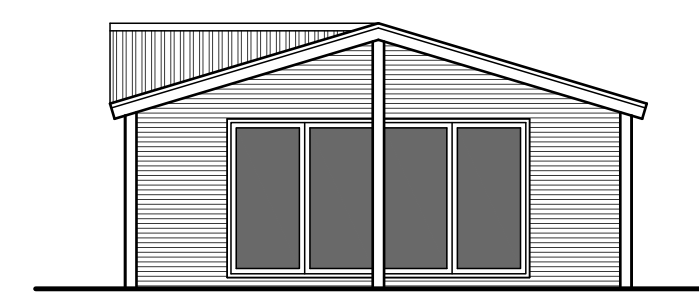


EXISTING SIDE ELEVATION
1:100@A1

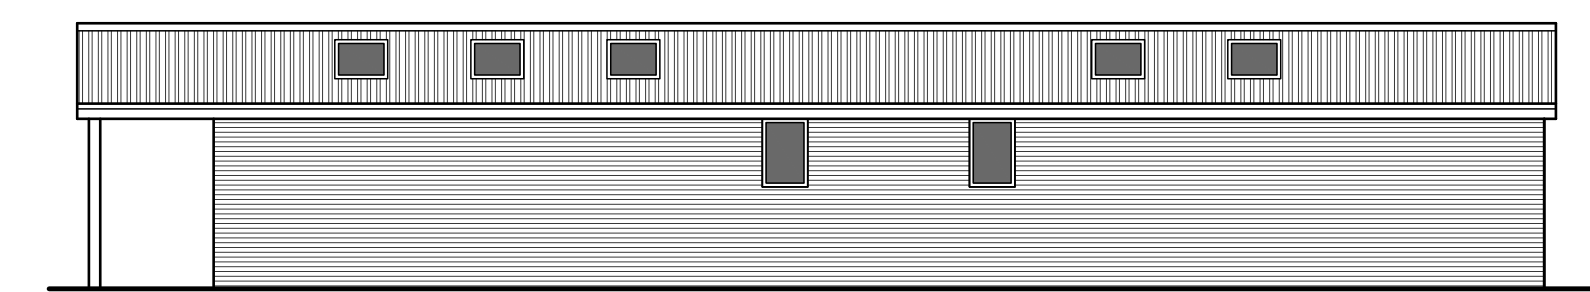

EXISTING REAR ELEVATION
1:100@A1

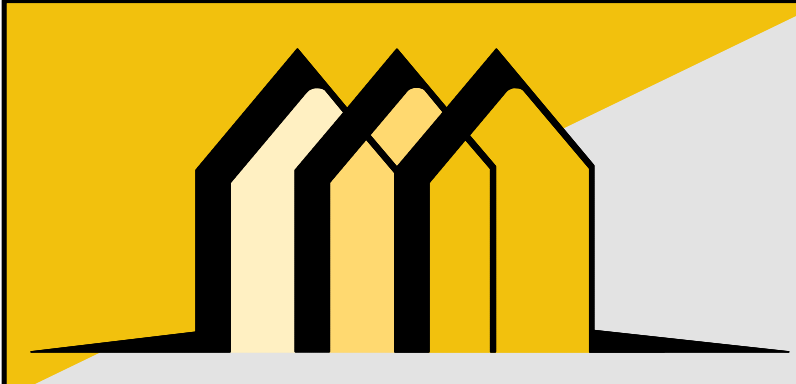

CONTACT INFO
E: Scott@EllisdonArchitecturalAssociates.co.uk
W: WWW.EllisdonArchitecturalAssociates.co.uk
T: 01293 400310
M: 07828 189525

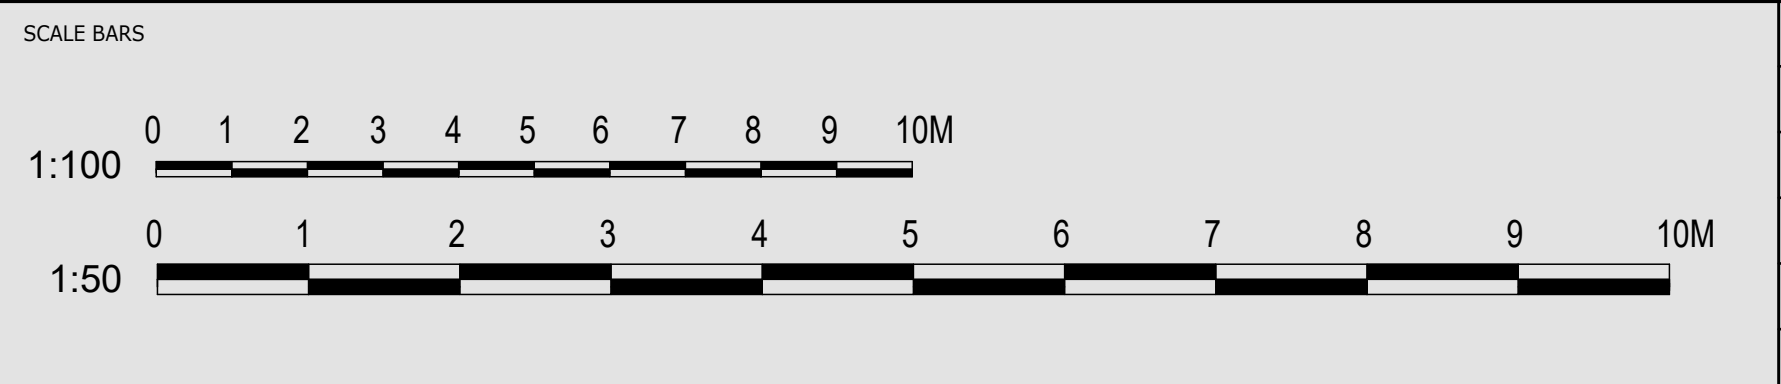

REVISION	DESCRIPTION
0	FIRST ISSUE
A	CUSTOMER MODS
B	CUSTOMER MODS
C	CUSTOMER MODS
D	CUSTOMER MODS

STATUS:
PLANNING
STRICTLY NOT FOR CONSTRUCTION

CLIENT:	MR GRAVES	SITE ADDRESS:
JOB REF:	277	THE ELMS NURSERY BOUGH BEECH ROAD KENT TN8 6ND
DRG. NO:	02	
DRG. TITLE:	EXISTING PLANS	
DATE:	JUNE 2020	
SCALE:	1:50@A1	