






EXISTING GROUND FLOOR PLAN
1:50@A1

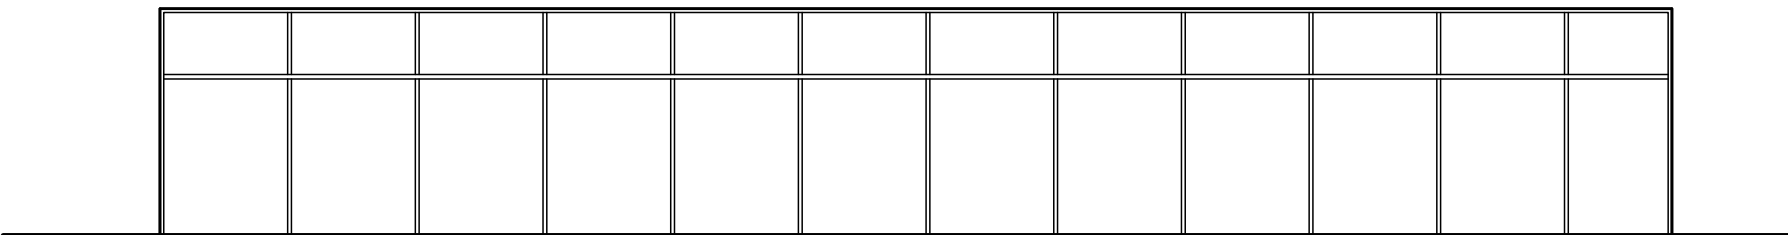


EXISTING SIDE ELEVATION
1:100@A1

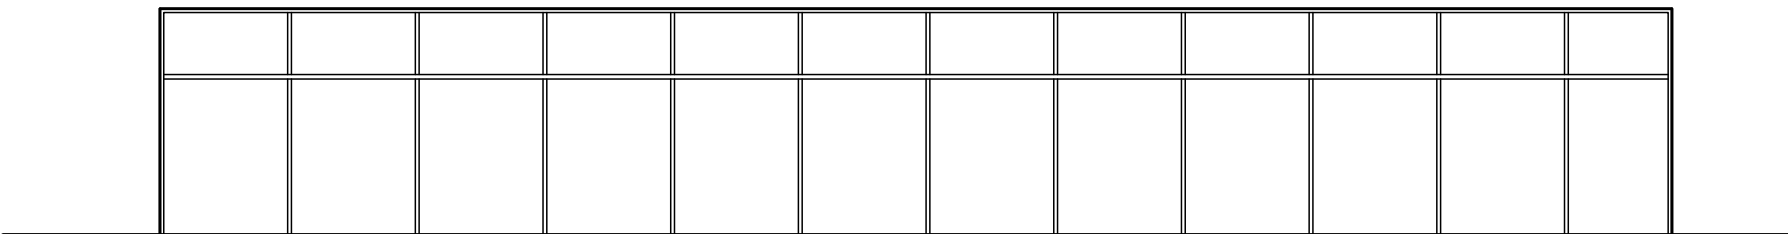

EXISTING SIDE ELEVATION
1:100@A1

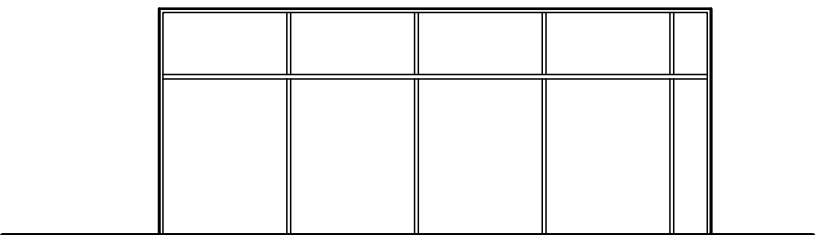

EXISTING FRONT ELEVATION
1:100@A1

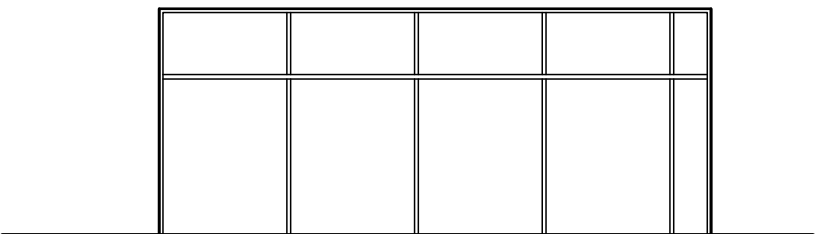


EXISTING REAR ELEVATION
1:100@A1


TYPICAL POLY TUNNELS




EXISTING GROUND FLOOR PLAN
1:50@A1

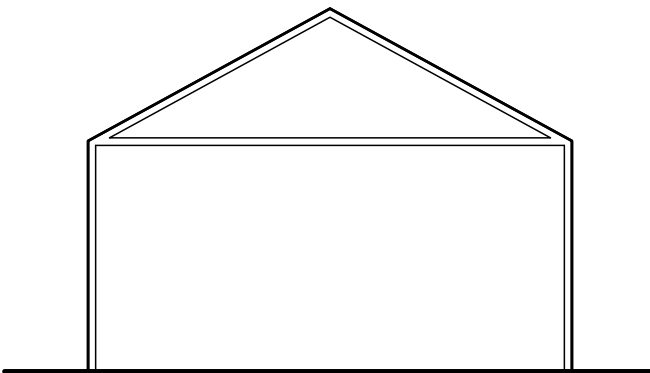


EXISTING REAR ELEVATION
1:50@A1

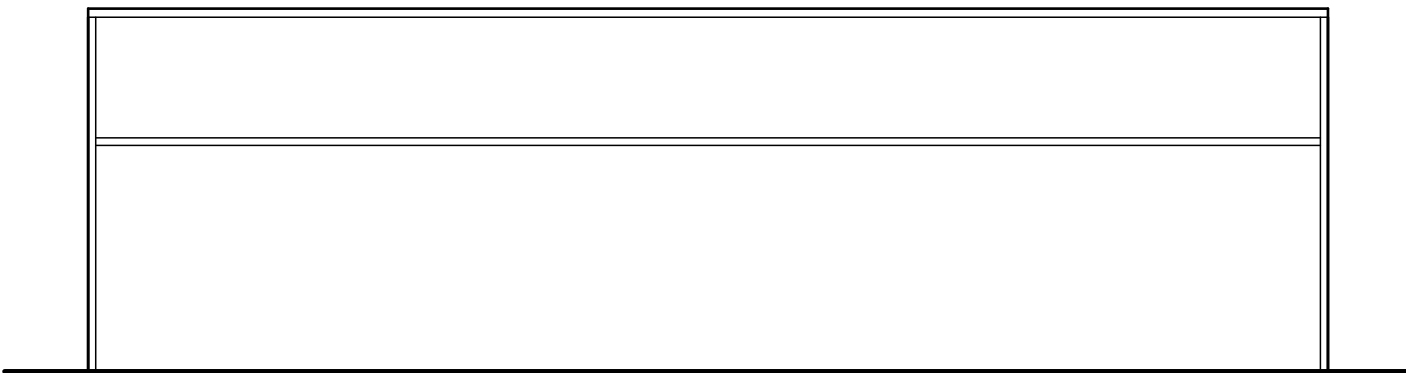

EXISTING SIDE ELEVATION
1:50@A1

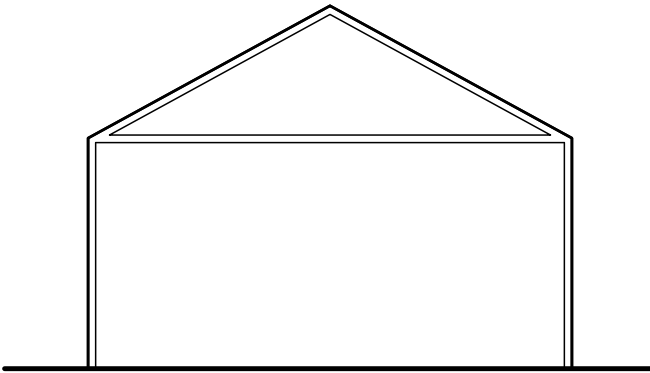


EXISTING FRONT ELEVATION
1:50@A1

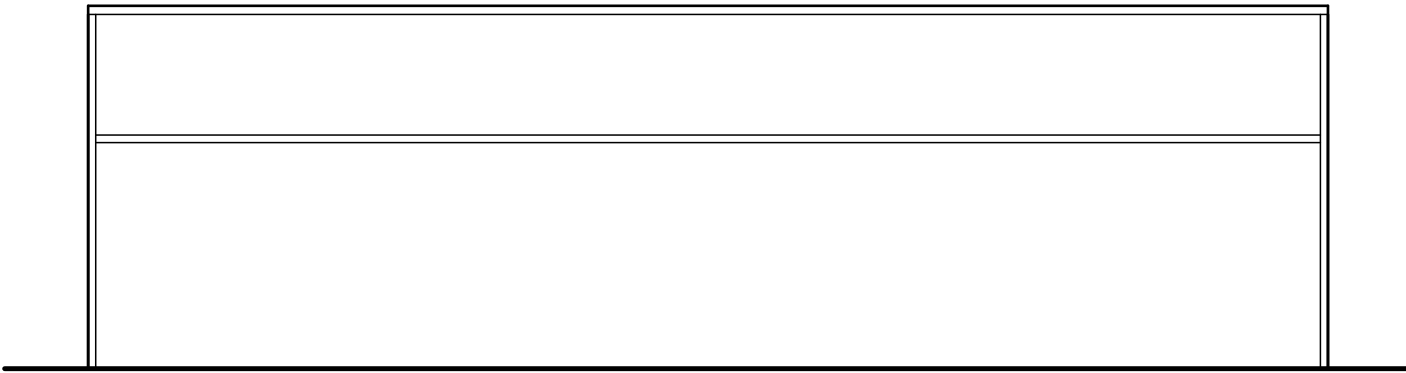


EXISTING SIDE ELEVATION
1:50@A1

GREENHOUSE

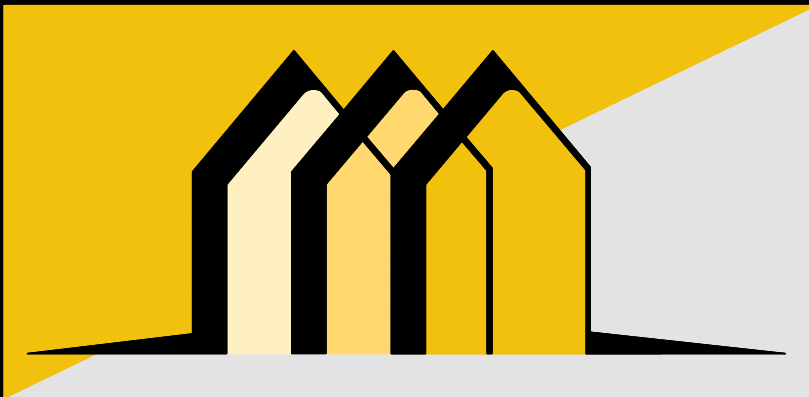

CONTACT INFO

E: Scott@EllisdonArchitecturalAssociates.co.uk
W: WWW.EllisdonArchitecturalAssociates.co.uk
T: 01293 400310
M: 07828 189525

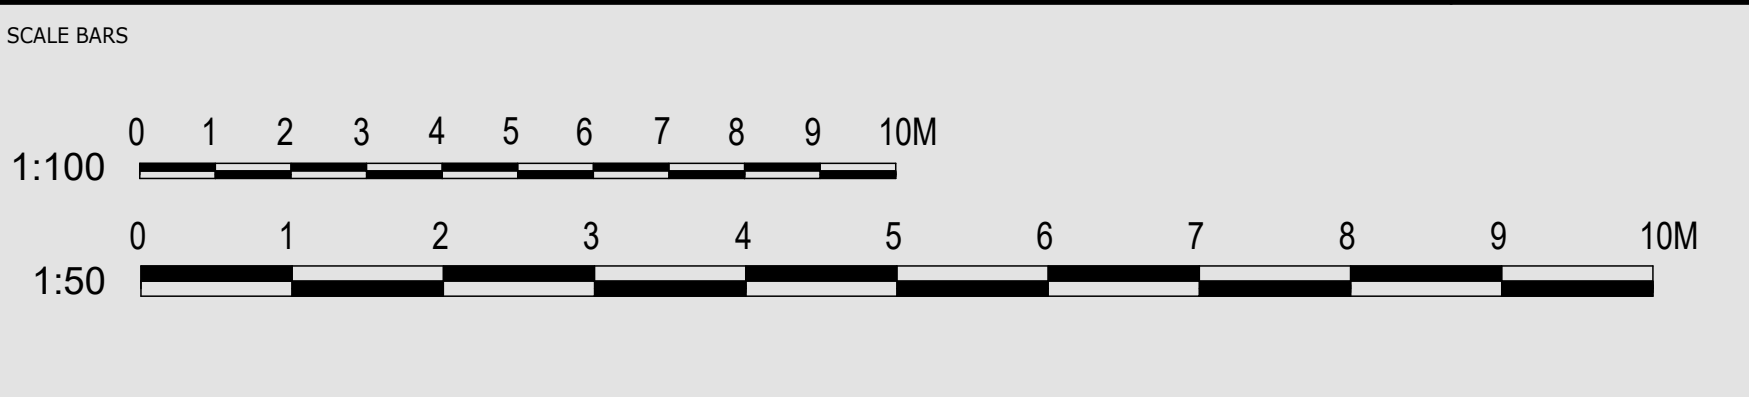

REVISION	DESCRIPTION
0	FIRST ISSUE

STATUS:

PLANNING
STRICTLY NOT FOR CONSTRUCTION

CLIENT:	MR GRAVES	SITE ADDRESS:
JOB REF:	277	THE ELMS NURSERY BOUGH BEECH ROAD KENT TN8 6ND
DRG. NO:	10	
DRG. TITLE:	EXISTING PLANS	
DATE:	MARCH 2021	
SCALE:	1:50@A1	