




**Proposed First Floor Plan**  
Scale 1:100 on A1

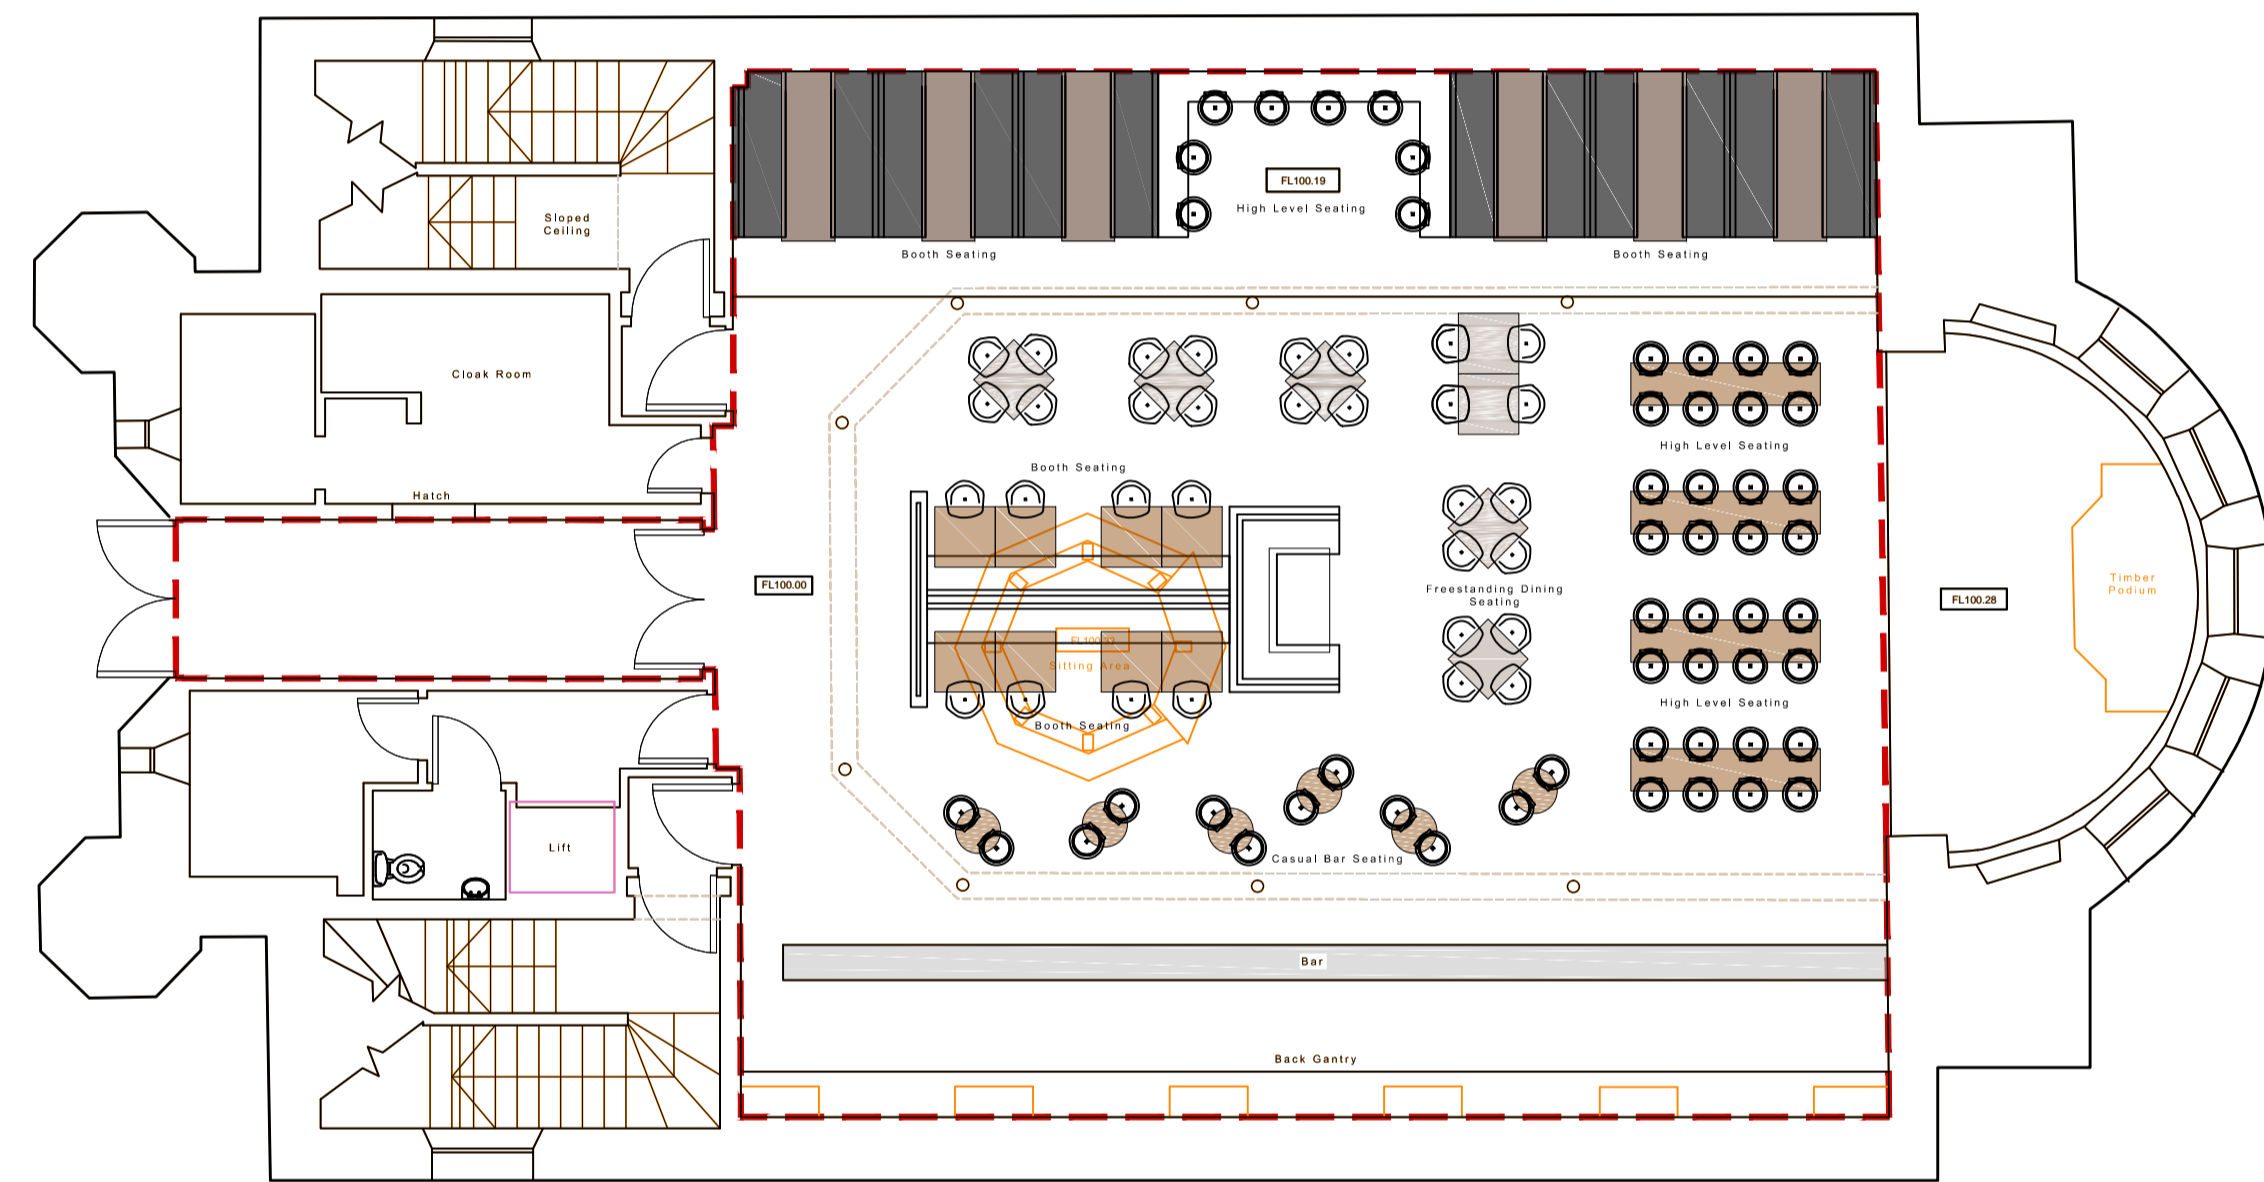


**Proposed Ground Floor Plan**  
Scale 1:100 on A1

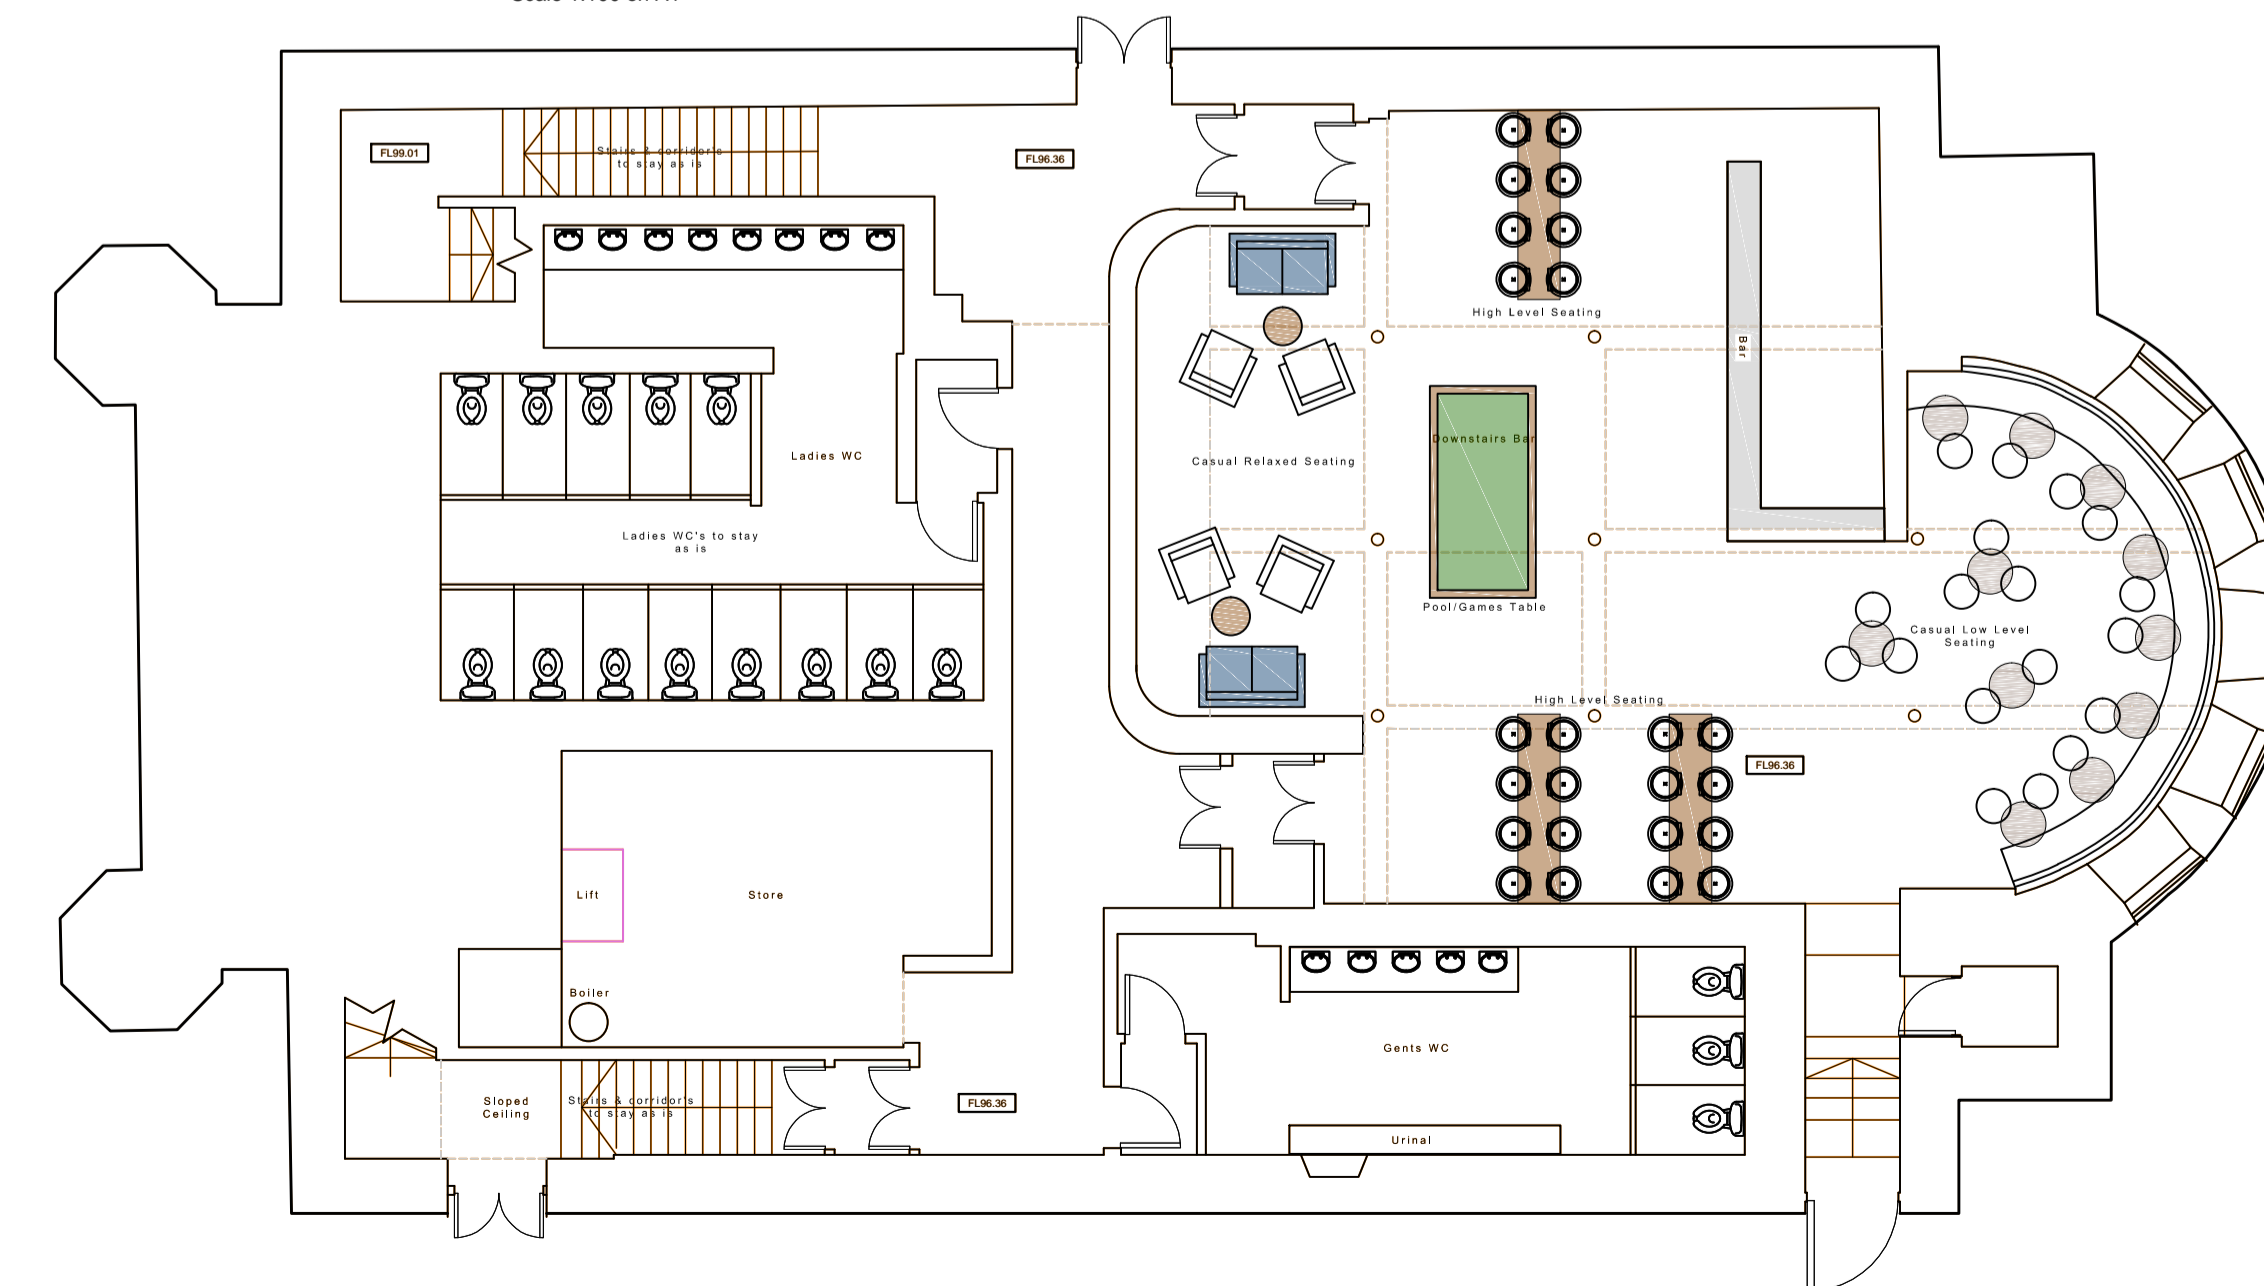


**Proposed Basement Floor Plan**  
Scale 1:100 on A1

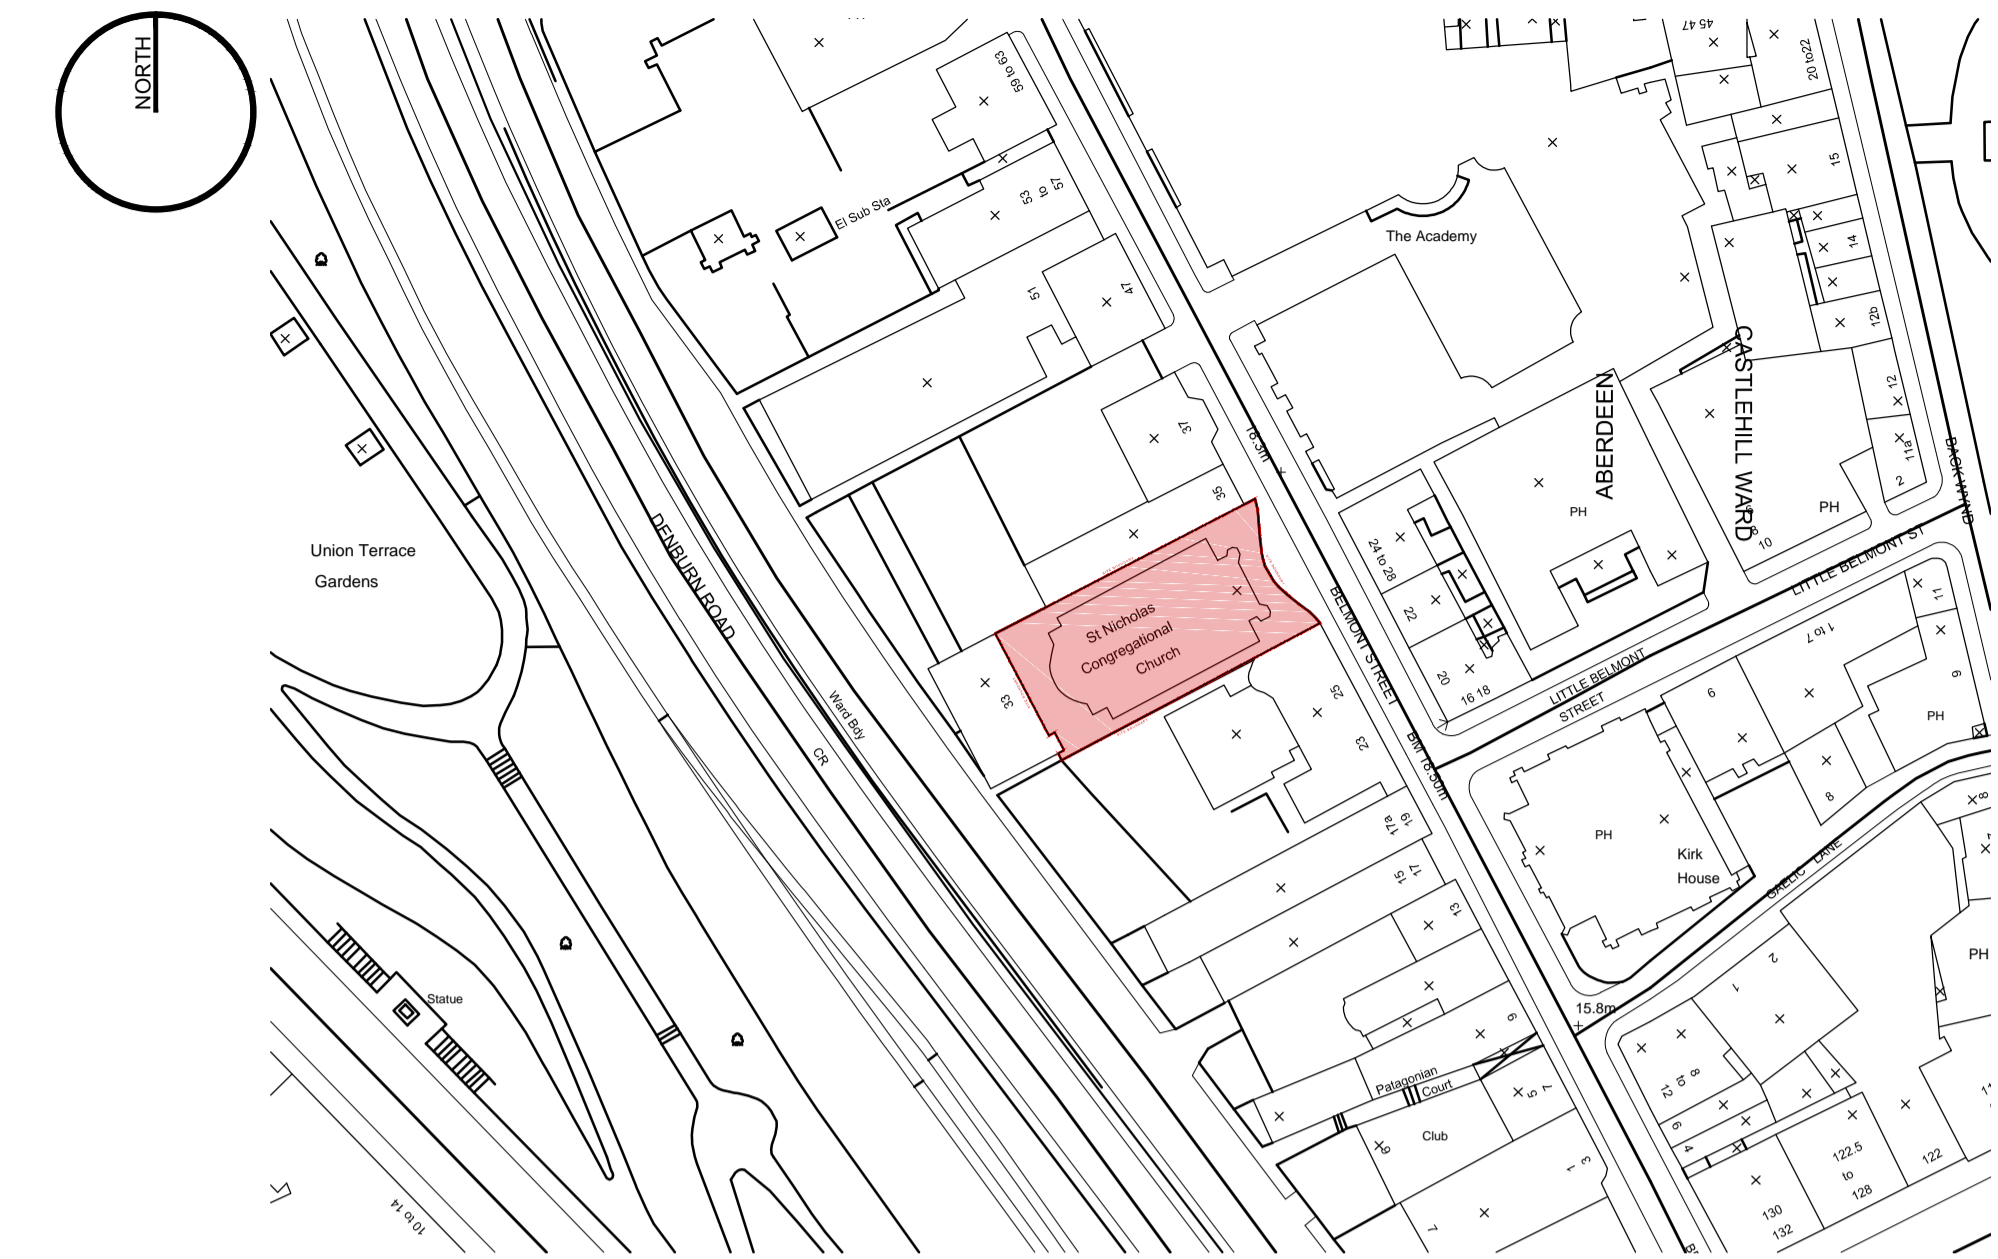

**Location Plan**  
Scale 1:1000 on A1

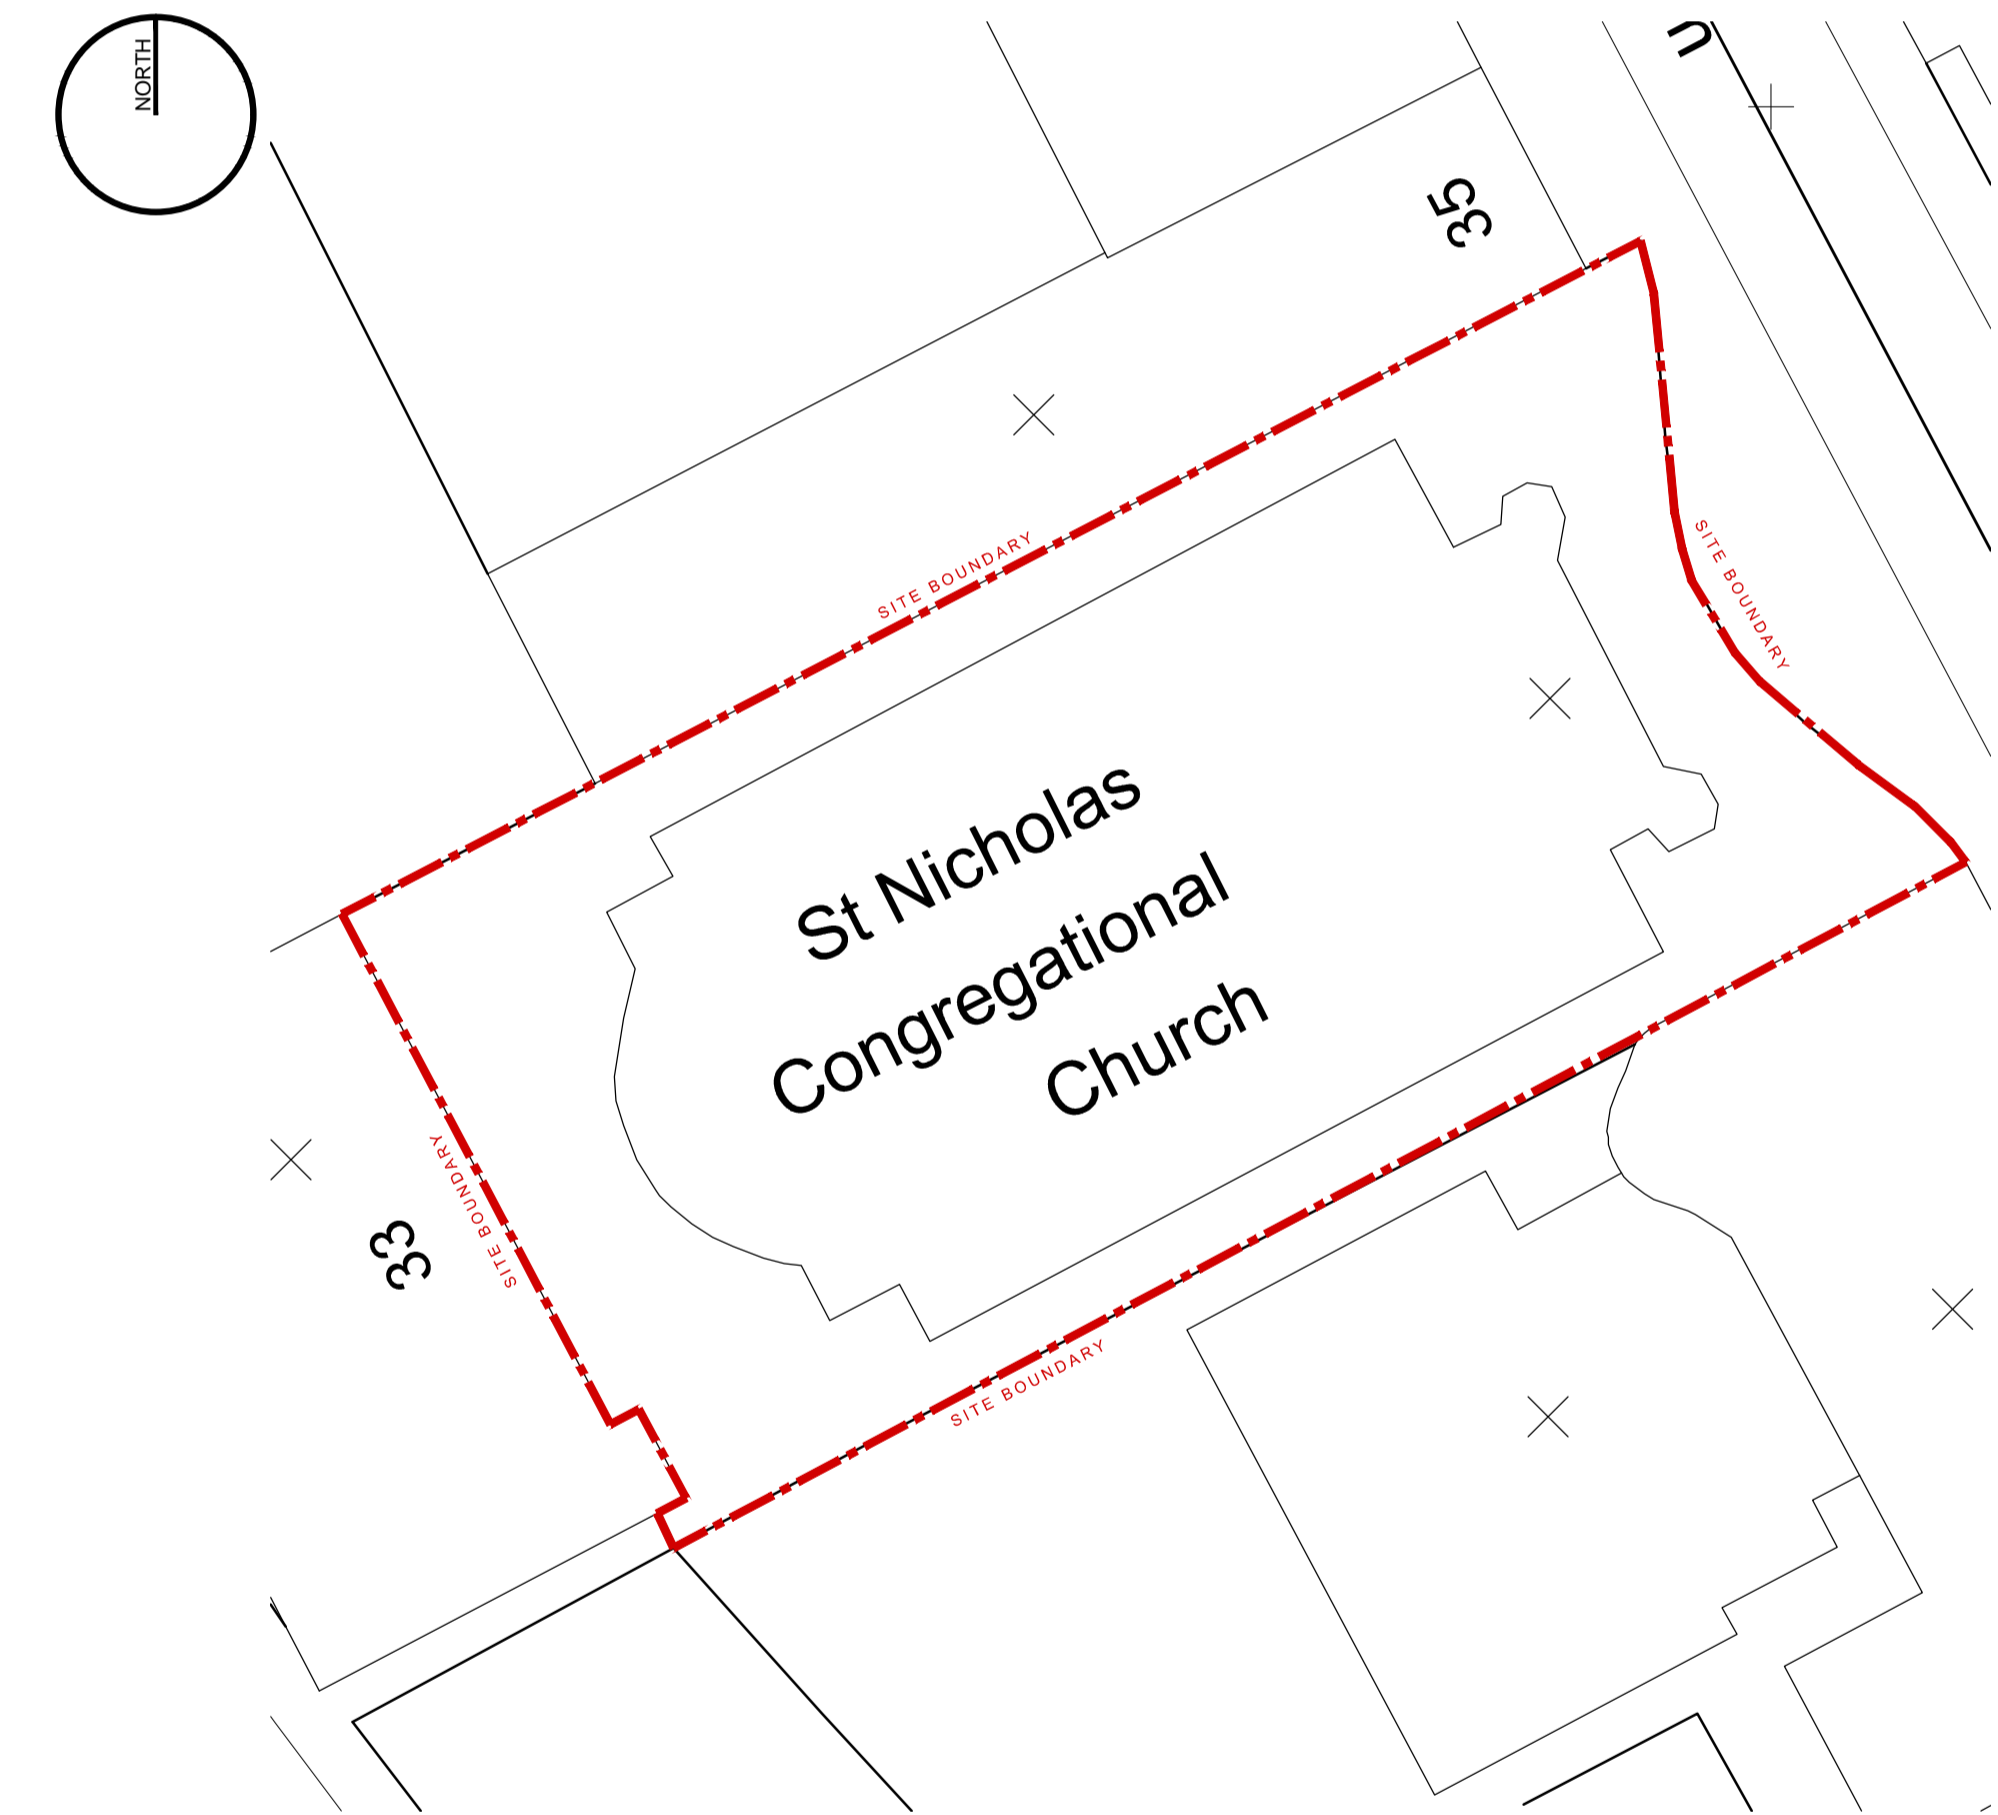

**Site Location Plan**  
Scale 1:200 on A1

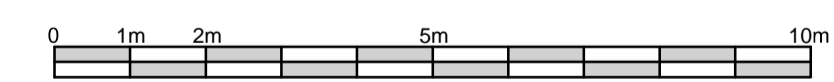

Dashed outline marks warrantable works area

Rev	Description	Date
A	First Issue	05.05.21



**Client:** EPIC Group

**Project:** The Priory  
33 Belmont Street  
Aberdeen AB10 1JS

**Title:** Proposed Floor Plans

**DWG no:** 3585 - PL(00)001 **Date:** 12.05.21

**Drawn by:** NC **Checked by:** \*\* **Scale:** as noted @A1

**tinto.co.uk**  
Mill House  
Grandholm Crescent  
Bridge of Don  
Aberdeen, AB22 8BB  
+44 (0) 1224 821 670

Copyright of TINTO Architecture Ltd  
Any copyright for SCENES  
This drawing may not be copied and  
any alterations must be brought to  
the attention of TINTO immediately.