




Existing First Floor Plan
Scale 1:100 on A1

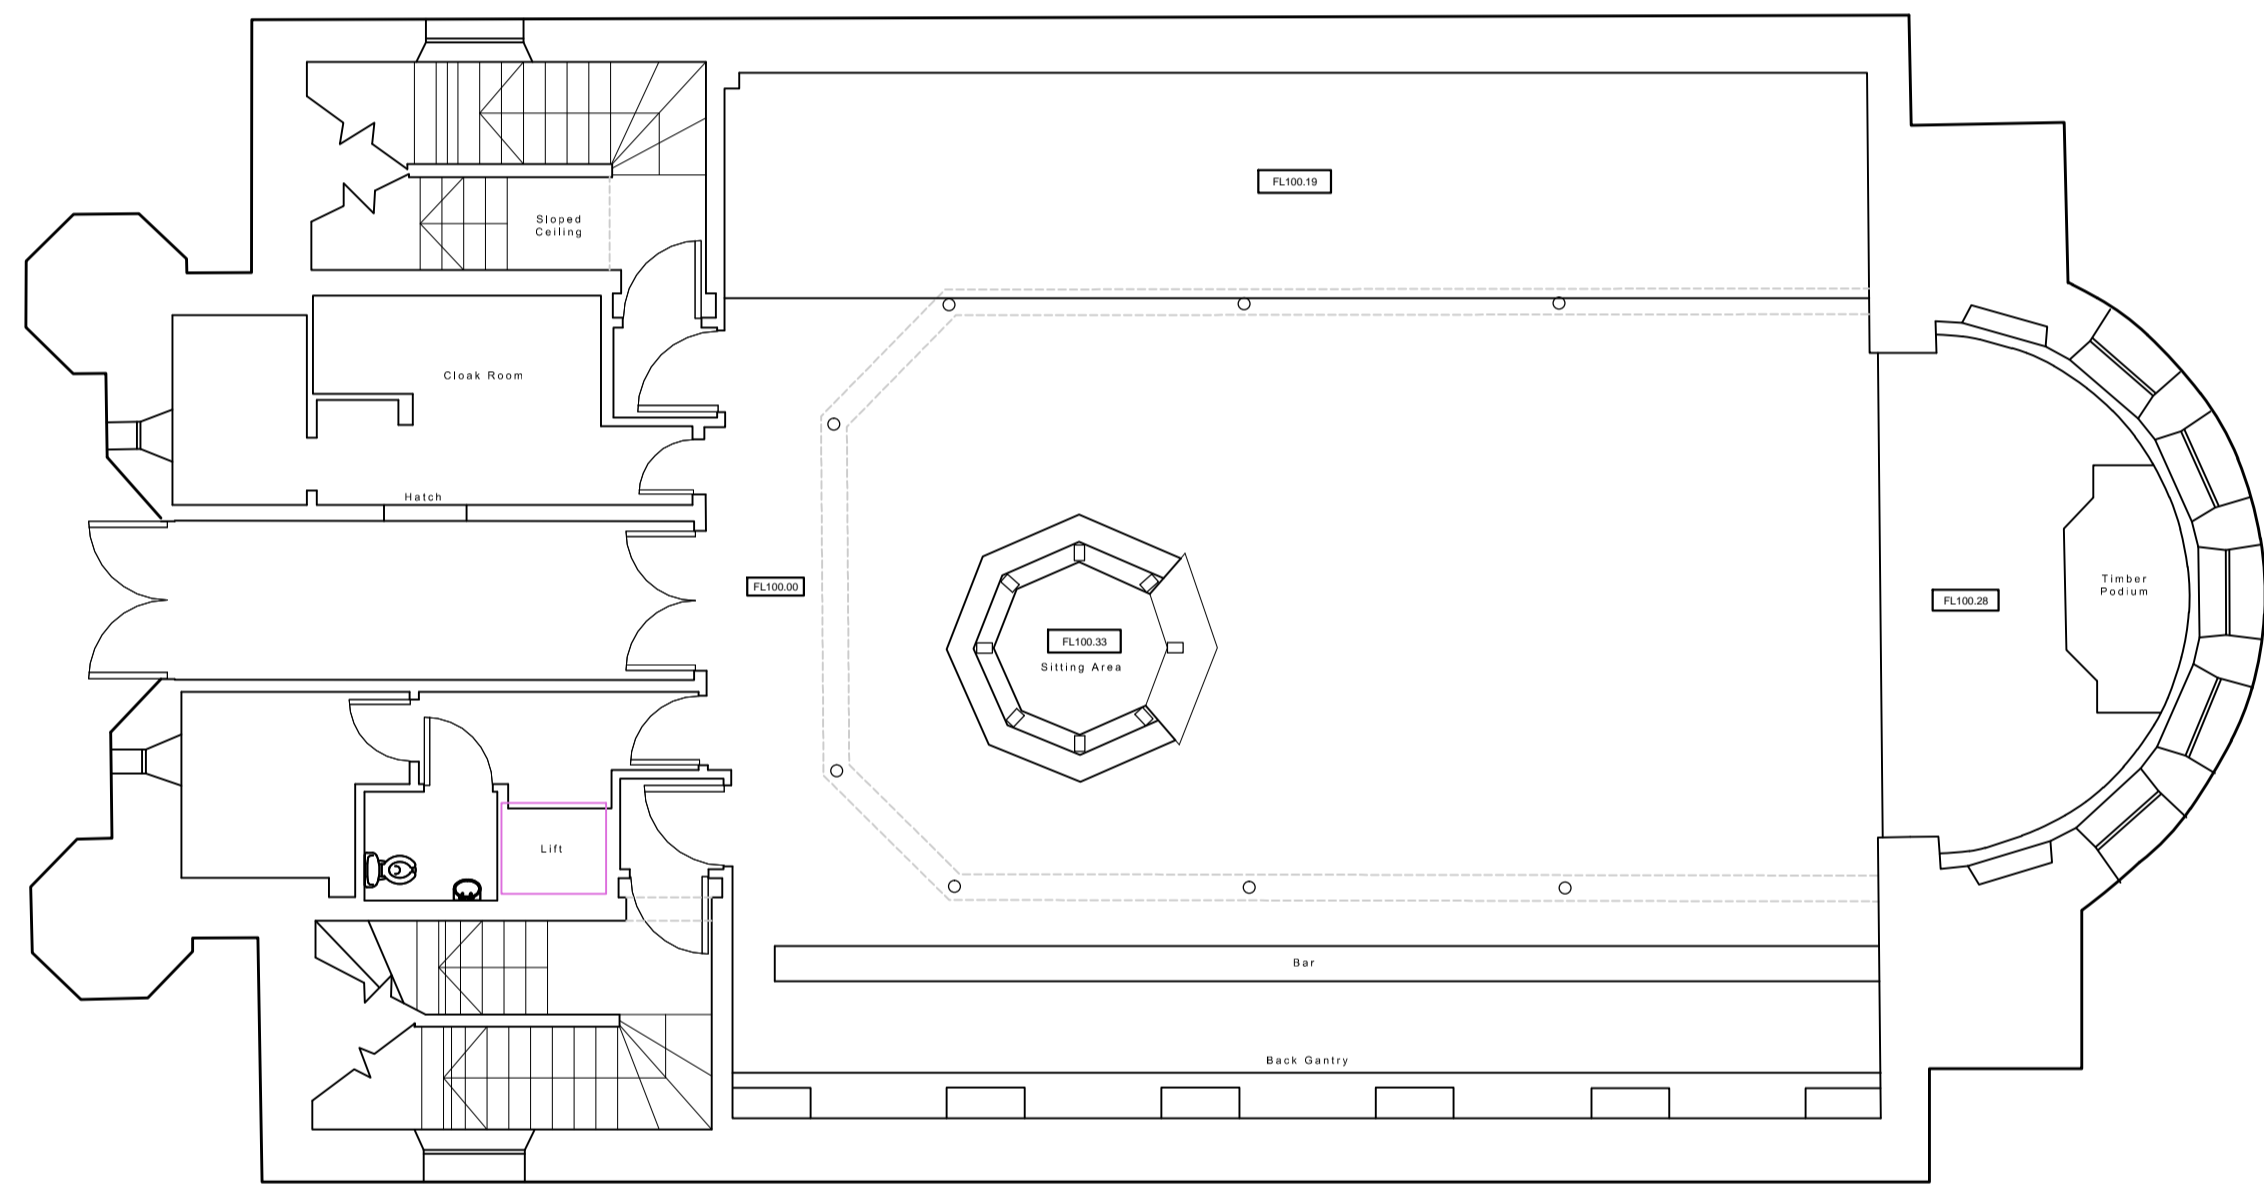


Existing Ground Floor Plan
Scale 1:100 on A1

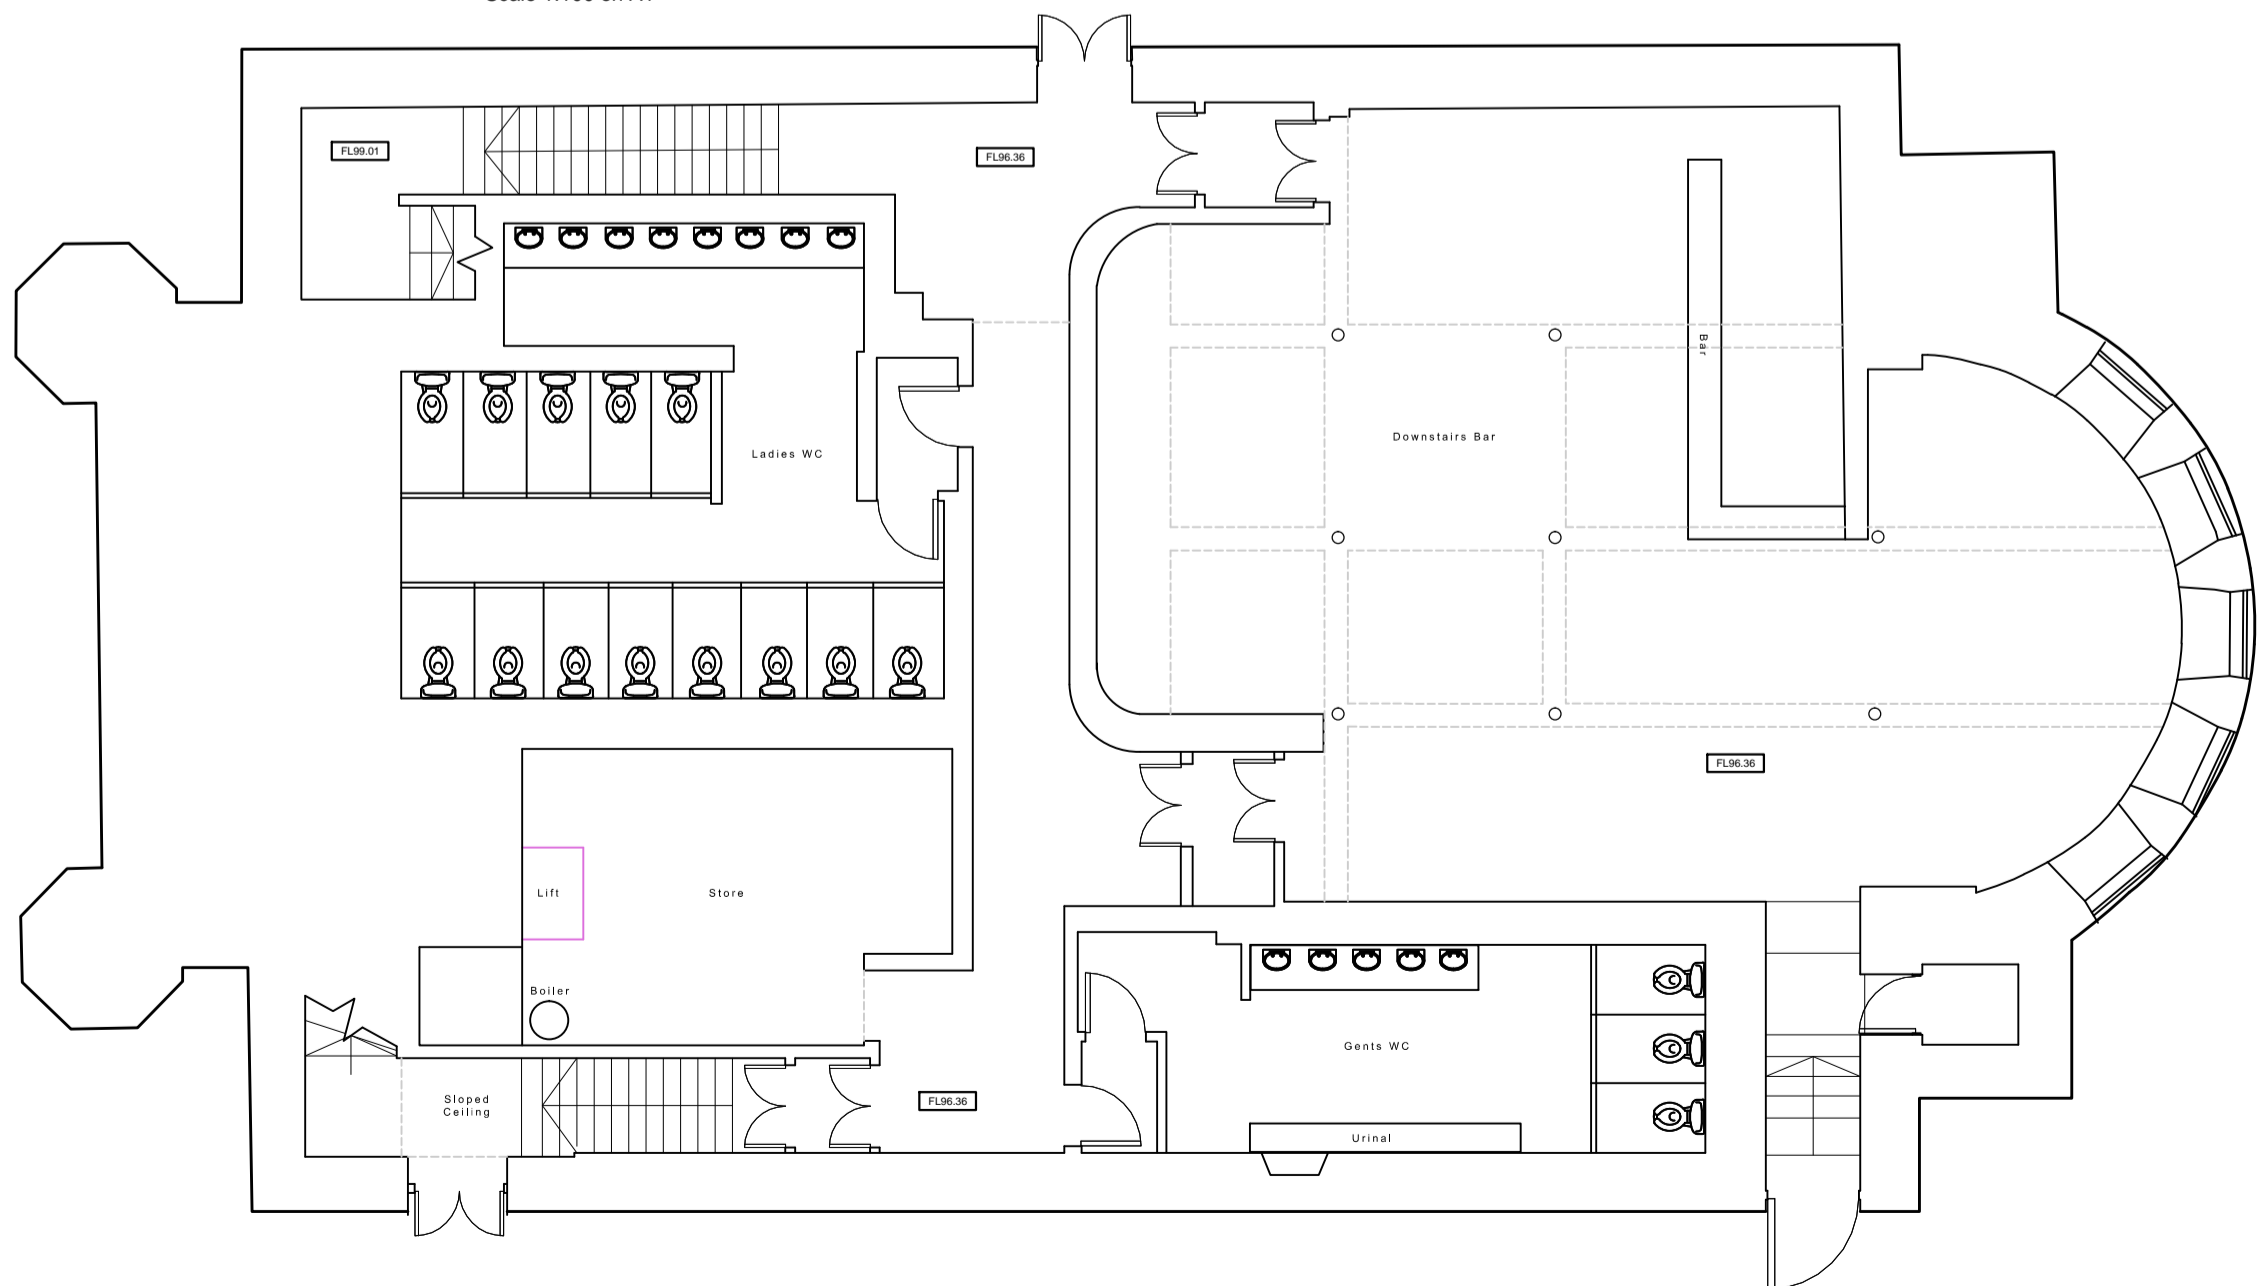


Existing Basement Floor Plan
Scale 1:100 on A1

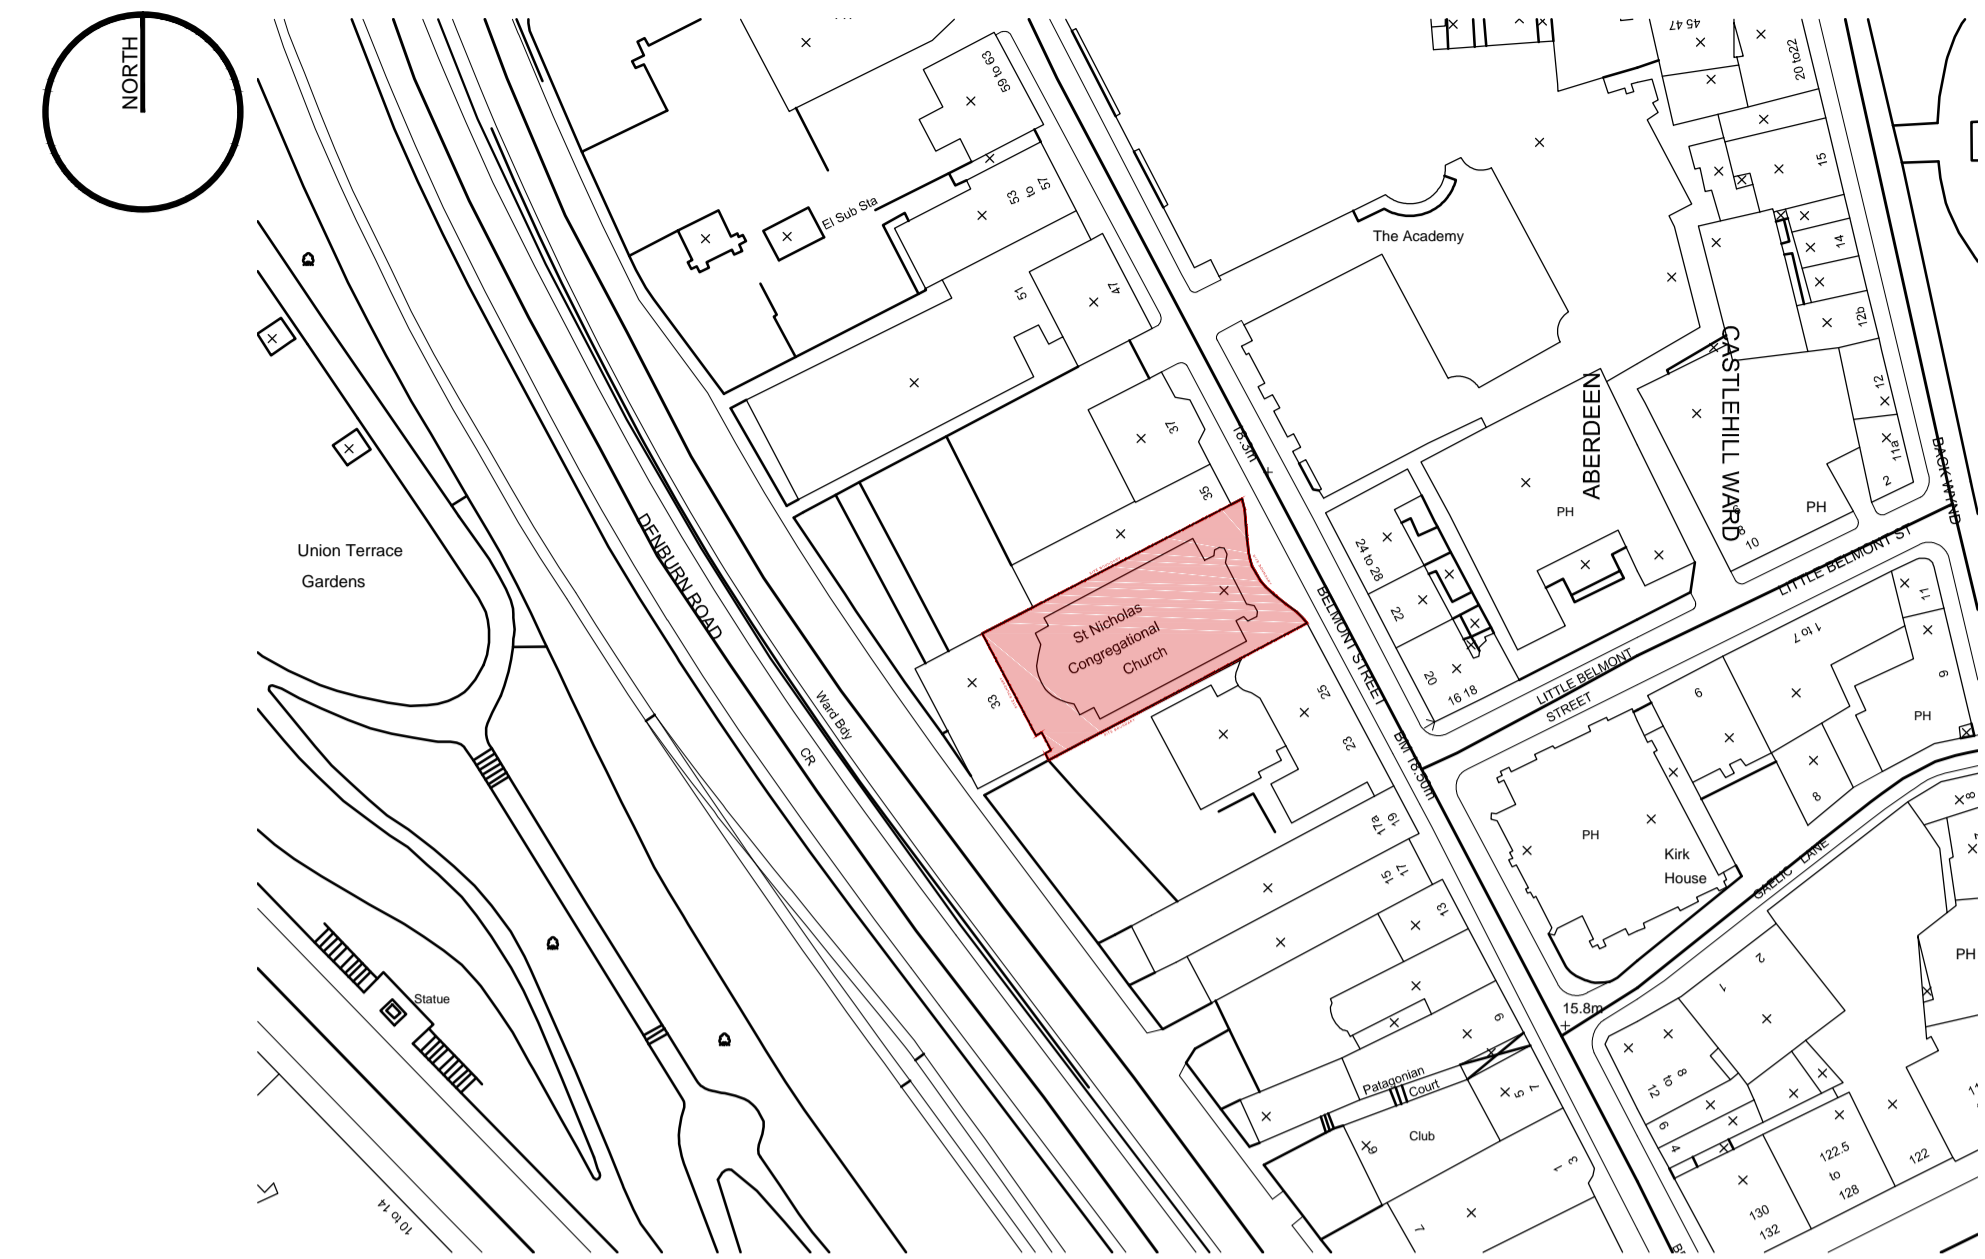

Location Plan
Scale 1:1000 on A1

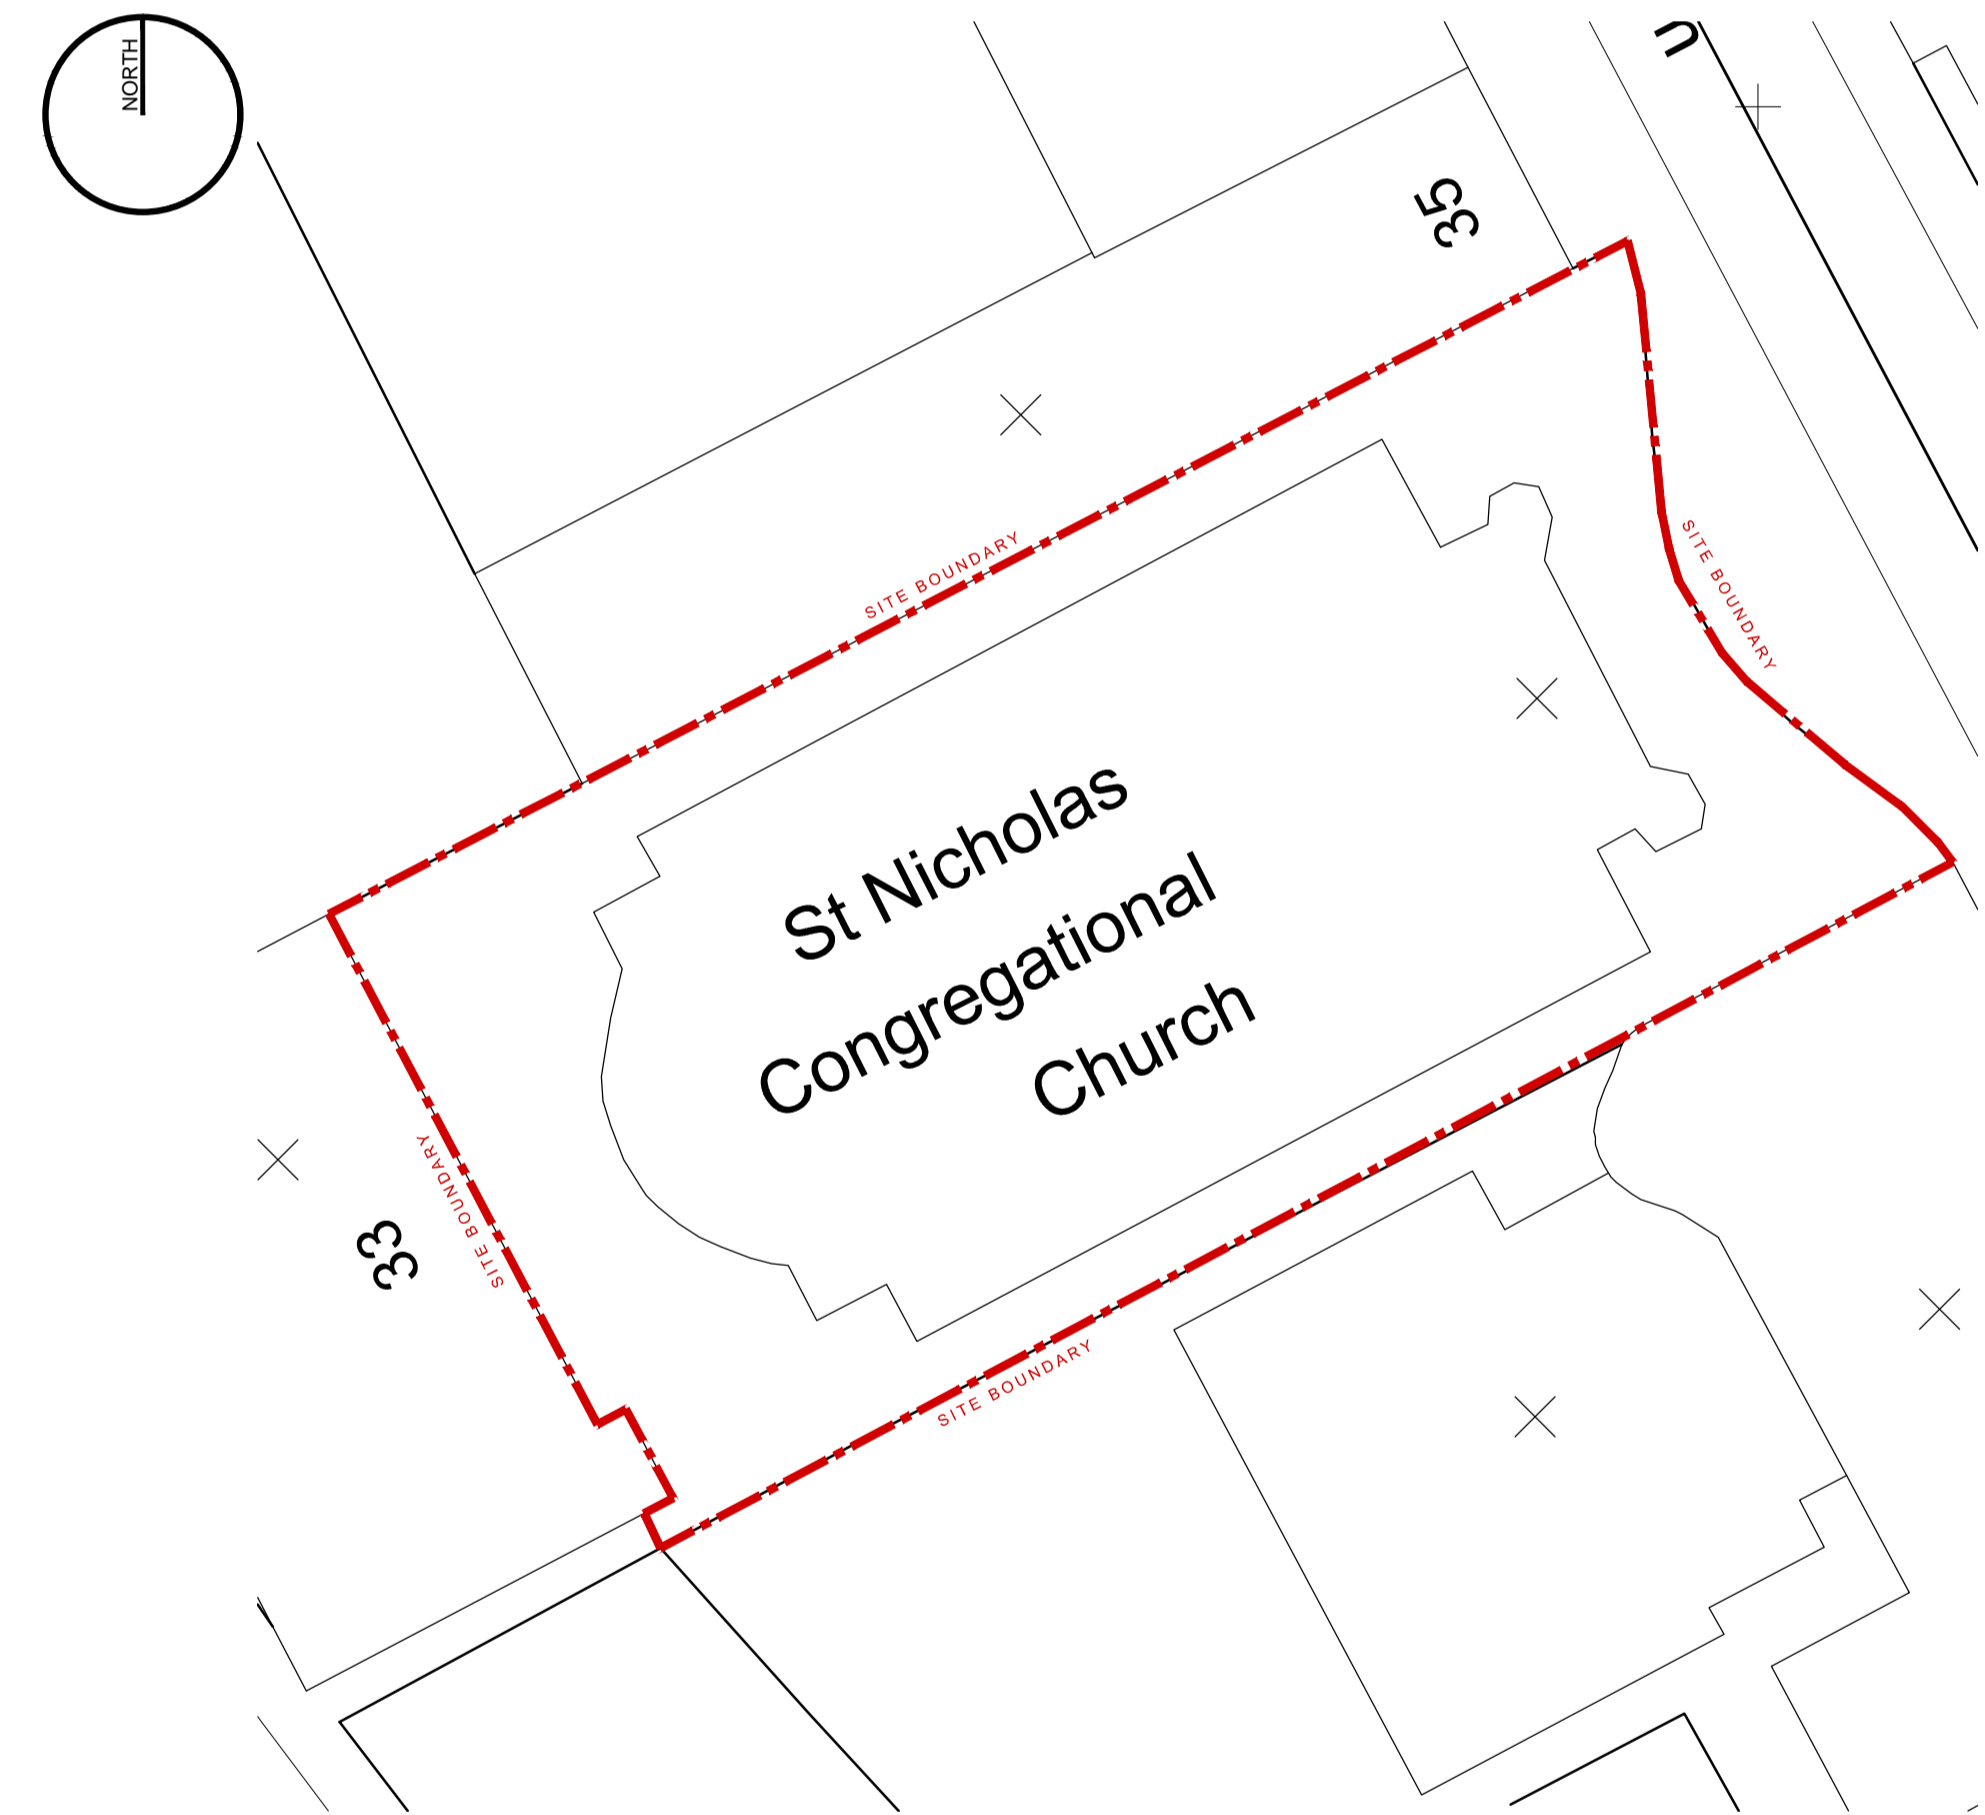

Site Location Plan
Scale 1:200 on A1

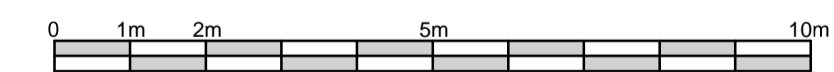

Rev	Description	Date
A	First Issue	05.05.21



Client: EPIC Group
Project: The Priory
33 Belmont Street
Aberdeen AB10 1JS

Title: Existing Floor Plans

DWG no: 3585 - EX(00)001 **Date:** 05.05.21

Drawn by: NC **Checked by:** ** **Scale:** as noted @A1

tinto.co.uk
+44 (0) 1224 821 670

Mill House
Grandholm Crescent
Bridge of Don
Aberdeen, AB22 8BB

Copyright of TINTO Architecture Ltd
may be transferred to SCORBIT.
This drawing may not be copied and
any alterations should be brought to
the attention of TINTO immediately.