

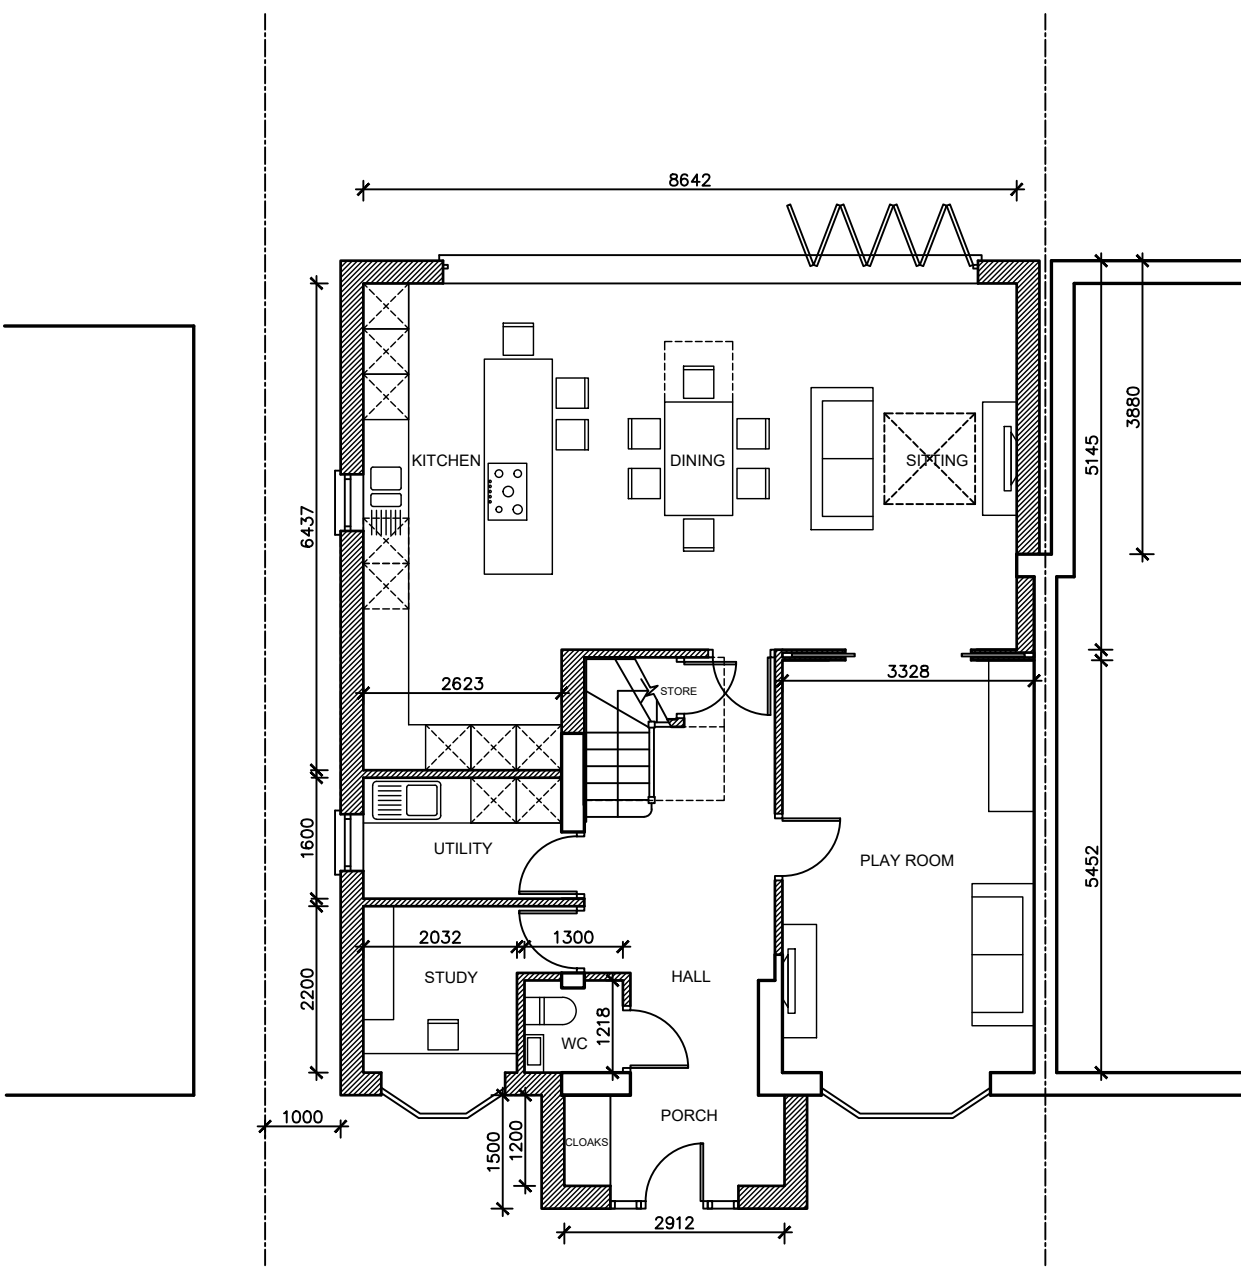


All Dimensions are to be checked on site.  
figured dimensions only are to be taken from this drawing .


This Drawing is to be read in conjunction with all relevant  
consultants' and/or specialists' drawings/documents and  
any discrepancies or variations to be notified to the  
architect .

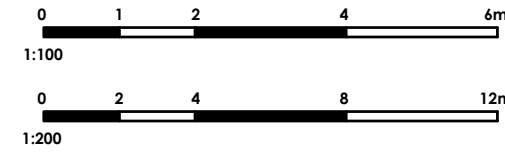


### PROPOSED GROUND FLOOR

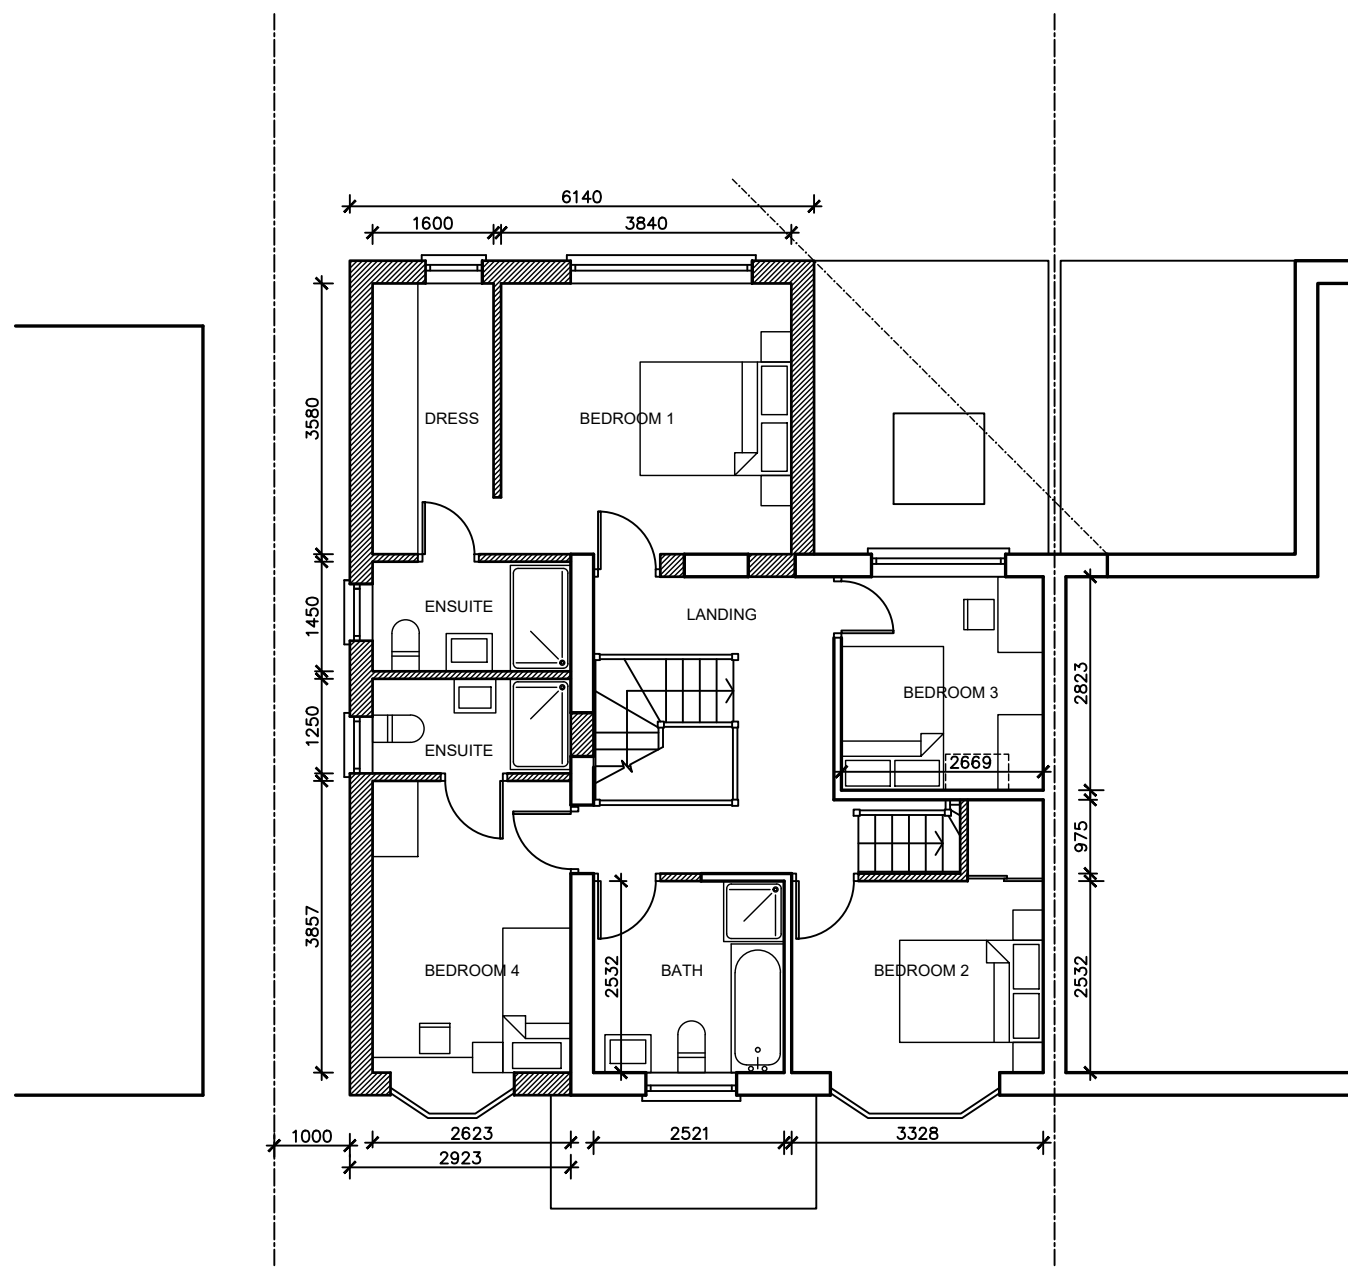

### PROPOSED FIRST FLOOR

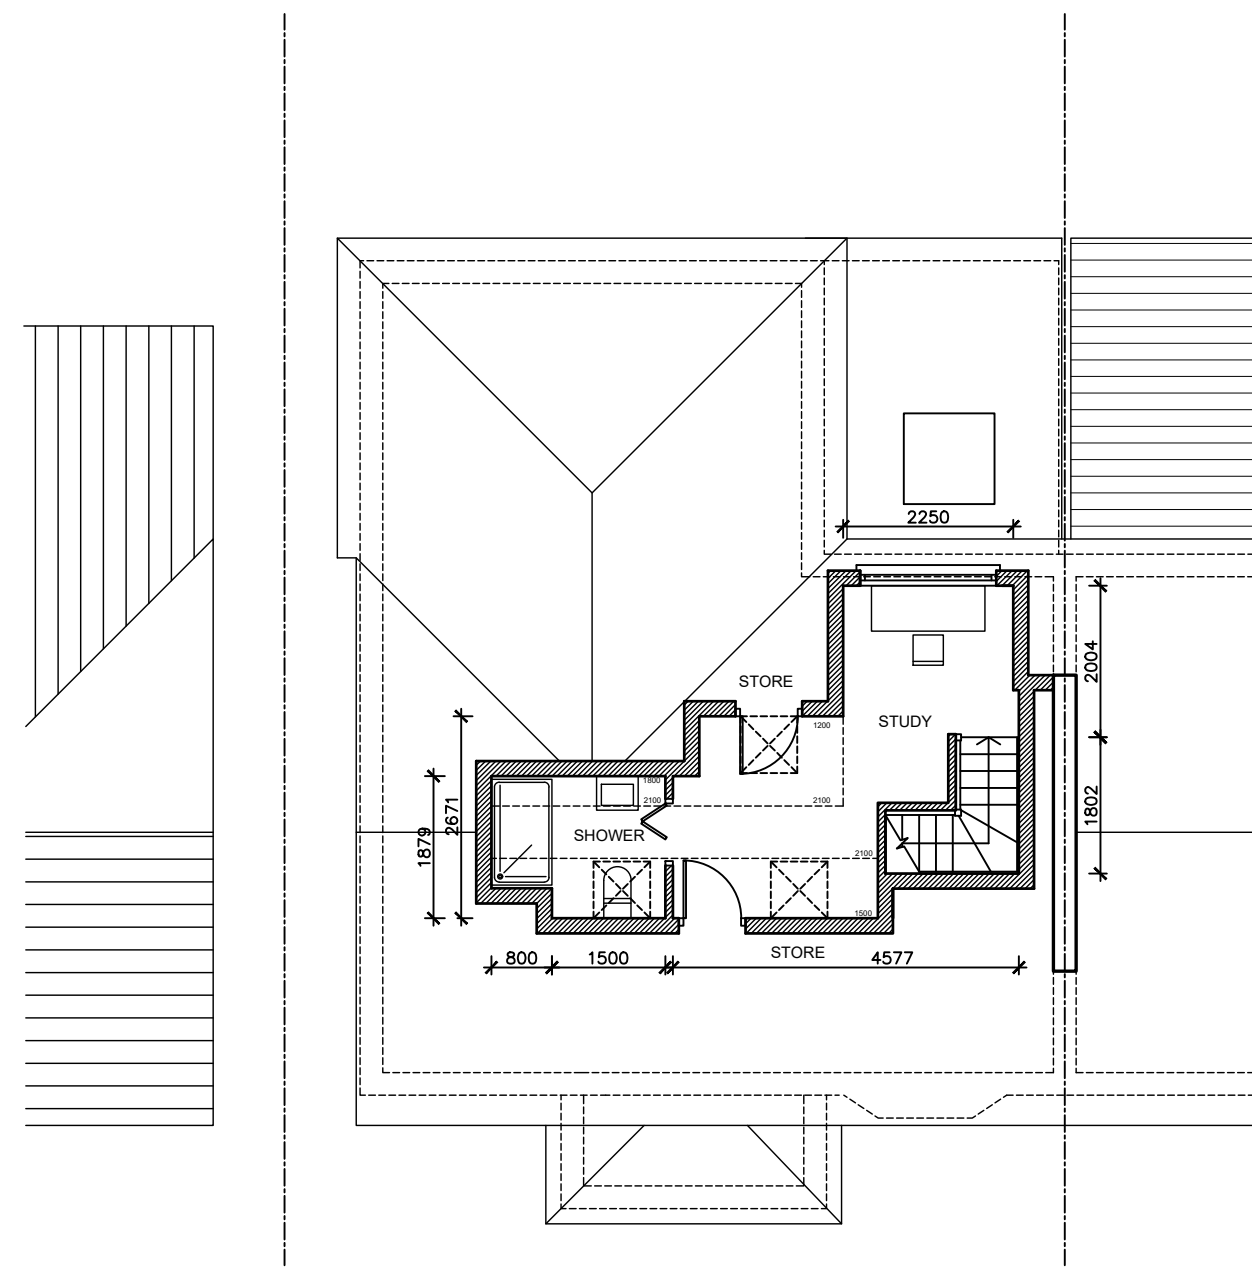


PROPOSED LOFT

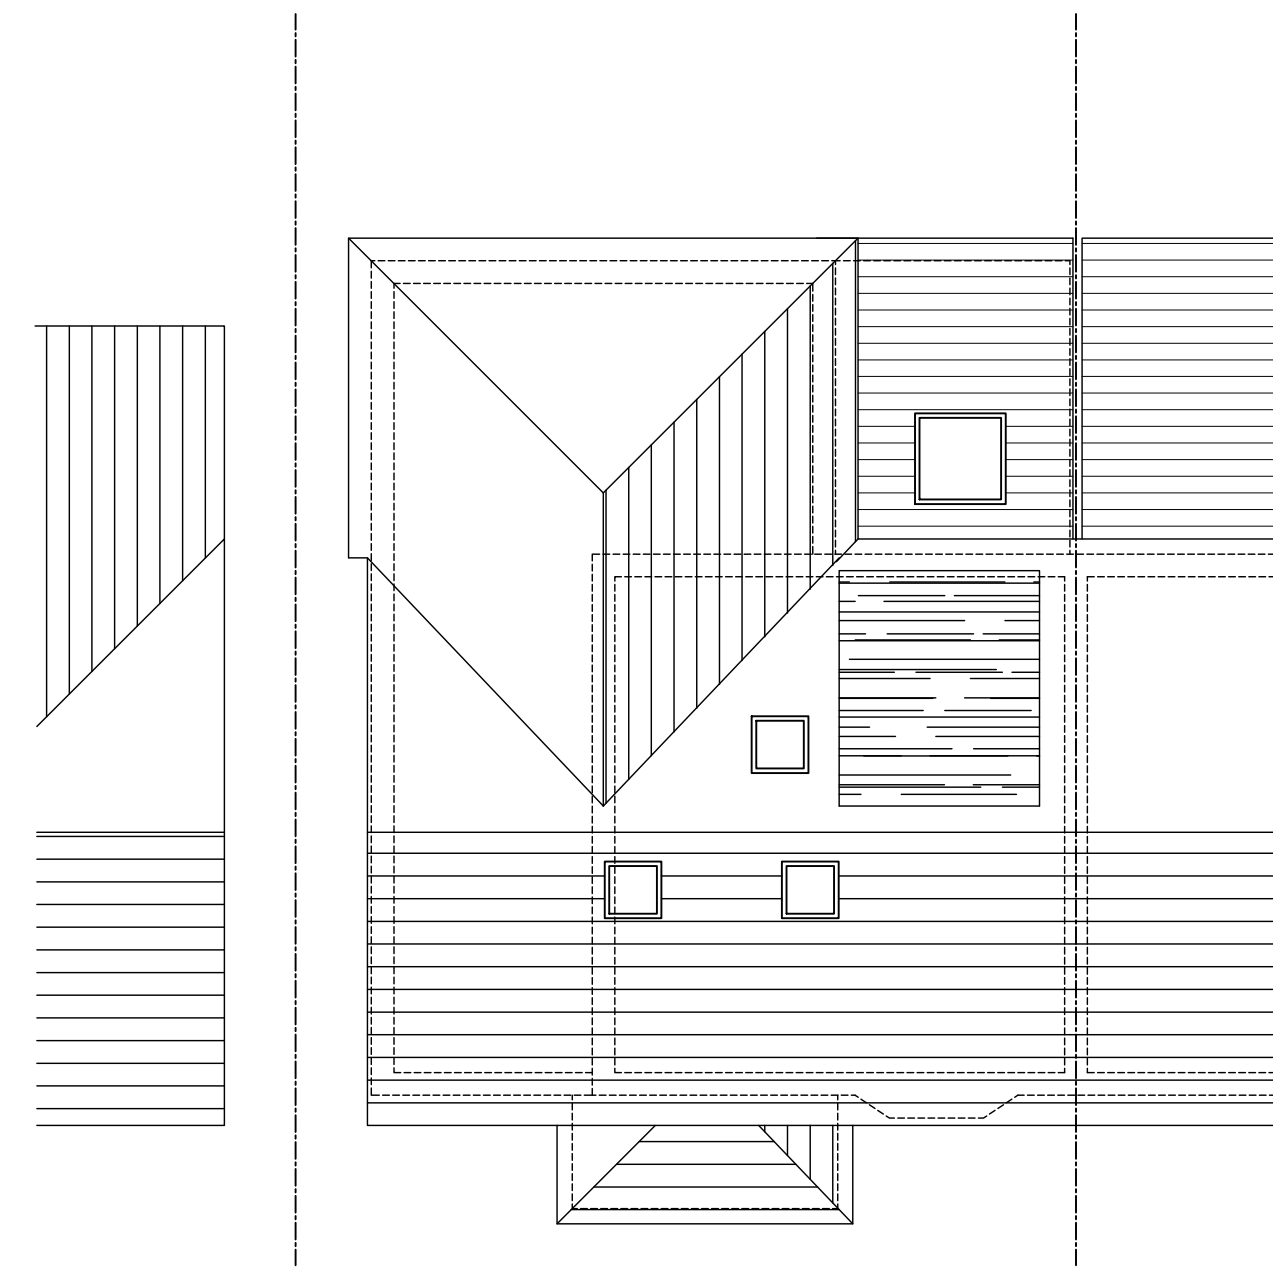


PROPOSED ROOF




### PROPOSED FRONT ELEVATION

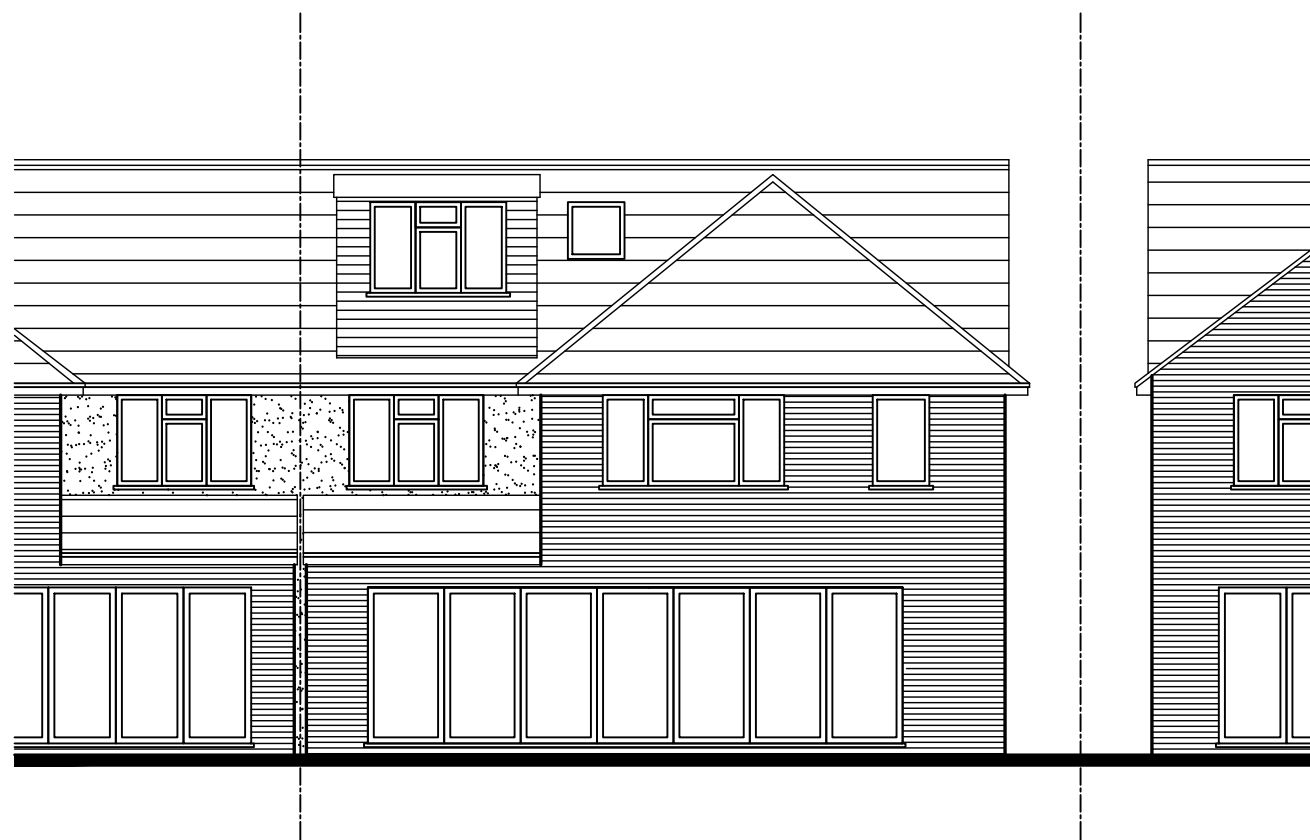


### PROPOSED REAR ELEVATION

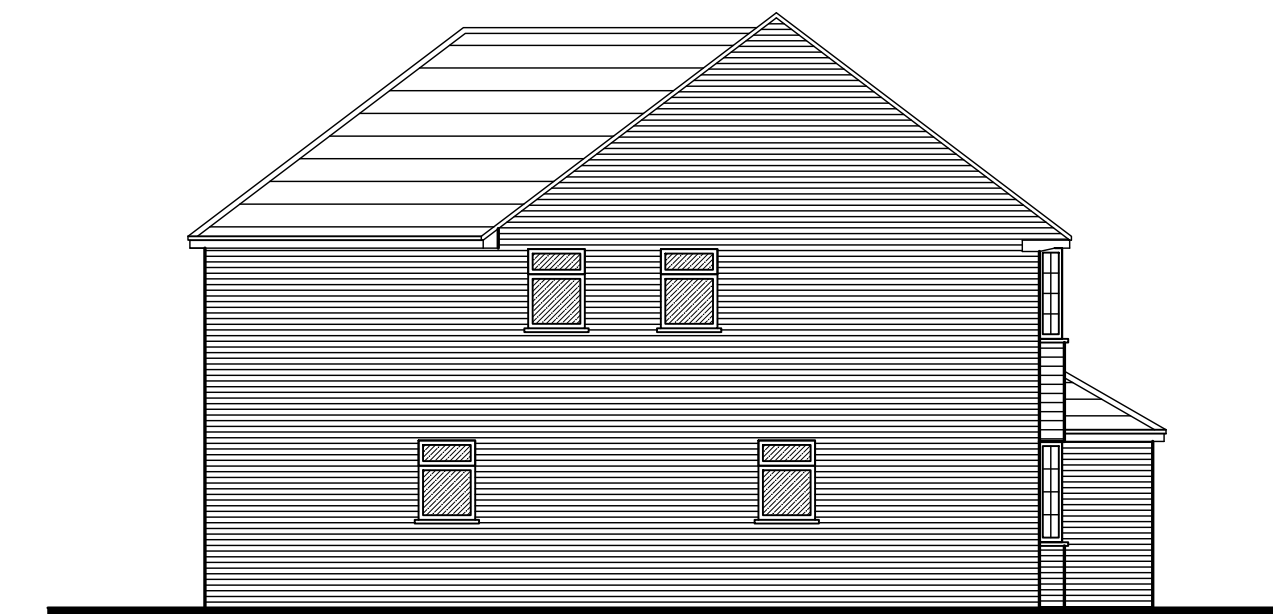



### PROPOSED SIDE ELEVATION

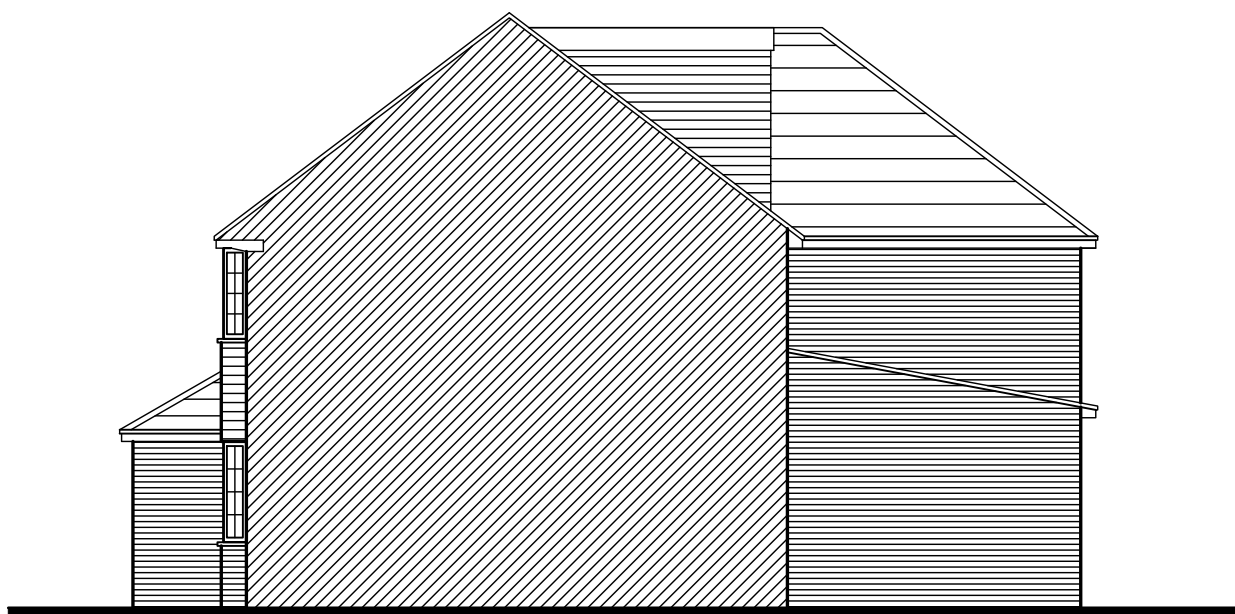

### PROPOSED SIDE SECTIONAL ELEVATION

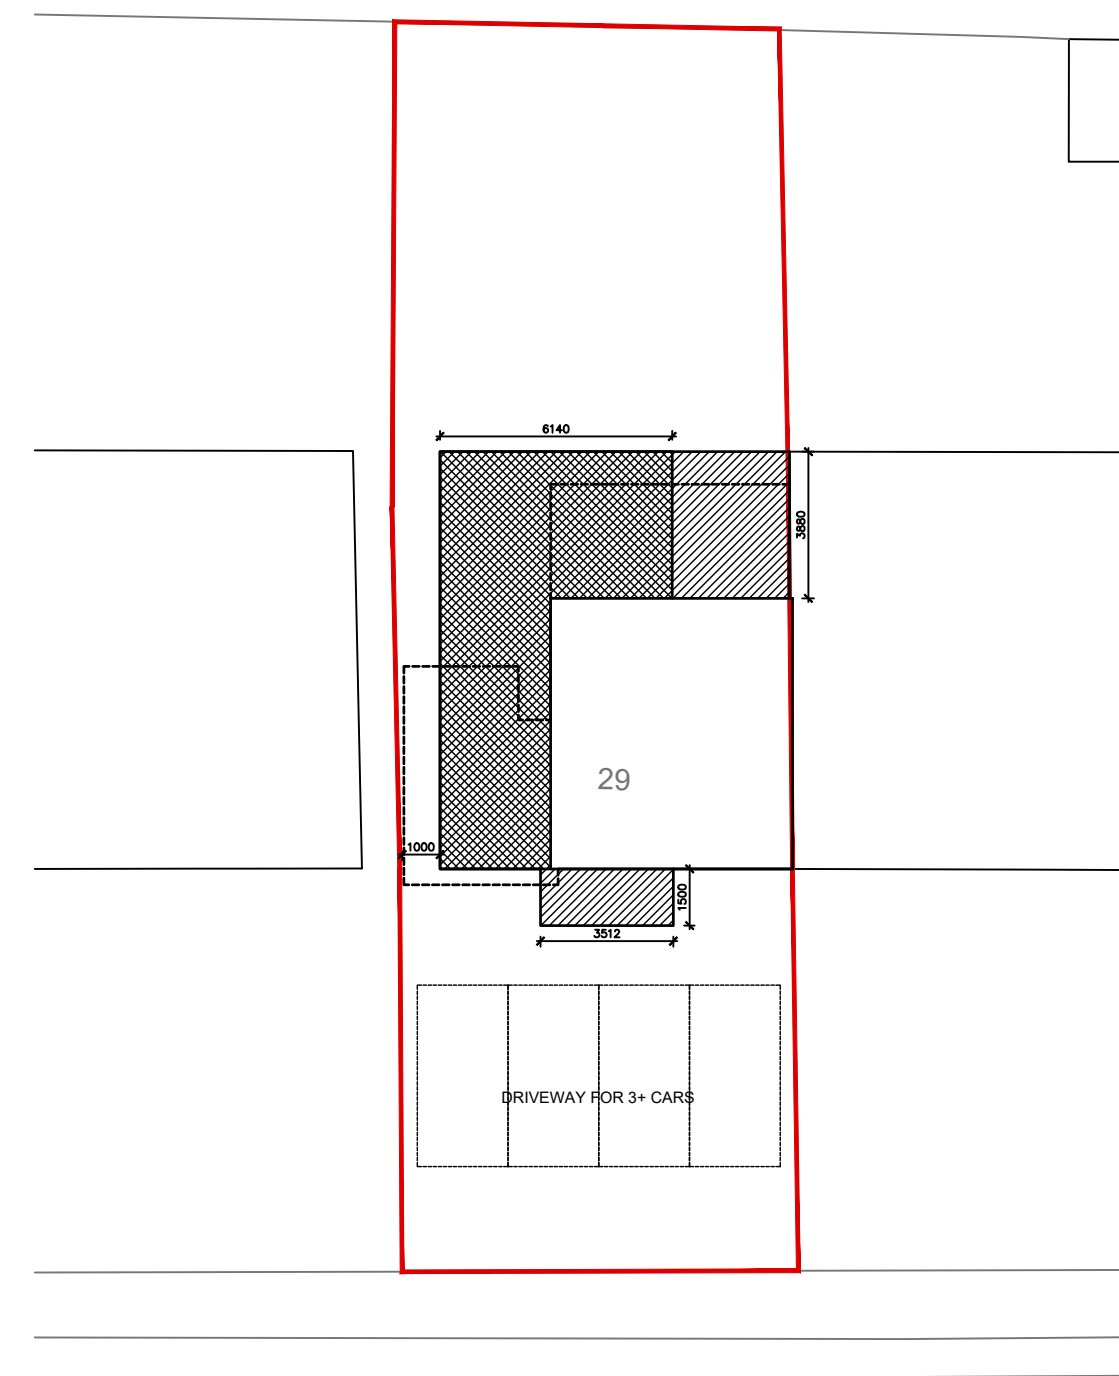

## PARK CRESCENT

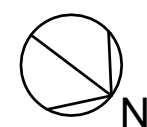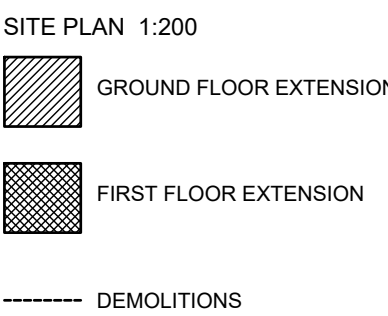

- 
- BRICK
- BROWN CLAY ROOF TILE
- VERTICALLY HUNG TILES
- FELT FLAT ROOF
- OBSCURE GLAZING

SUZIE HORNE RIBA  
1 PAYNESFIELD ROAD, BUSHEY HEATH, HERTS, WD23 1PQ  
020 8950 9268 :: 07930 562638 :: homesuzie@yahoo.com

Project Client:  
**FRANKLIN**

Project Title:  
29 PARK CRESCENT,  
ELSTREE, HERTS, WD6 3PT

Drawing Title:  
PROPOSED PLANS, ELEVATIONS  
AND SITE PLAN

Project Number: <b>669</b>	Drawing Number: <b>669-P04</b>
-------------------------------	-----------------------------------

Scale: 1:100@A1	Date: MAY 21	Revision:
--------------------	-----------------	-----------