

ALL DIMENSIONS ARE IN mm UNLESS NOTED OTHERWISE

N.G.R E: 509948 N: 428784

DIRECTIONS TO SITE:
 EXIT M62 AT JUNCTION 38 AND CONTINUE ON
 A63 FOR 15.6 MILES. TURN LEFT ONTO
 BOWALLEY LANE AND TAKE 5TH RIGHT ONTO
 TURN RIGHT ONTO MANOR STREET. SITE IS
 ON THE RIGHT AT THE END OF THE ROAD.

NOTES:

REV	Issued for Approval	MODIFICATION	BY	CH	DATE
A			KKN	PTC	08.03.21




WHP Telecoms Ltd
 Faraday Court
 401 Faraday Street
 Birchwood Park
 Warrington WA3 6GA
 Tel: 01925 424100 Fax: 01925 424101
 e-mail: info@whptelecoms.com



vodafone



CORNERSTONE - BEACON 3 UNWIND

Cell Name	ESSEX HOUSE	Opt:	A
Cell ID No	070019	19302_0	
CORNERSTONE	TEF	VF	
E320520	11758927	070019	19302_0

Site Address / Contact Details

MANOR STREET
 HULL
 EAST YORKSHIRE
 HU1 1XH


Drawing Title:	SITE LOCATION MAPS
Purpose of Issue:	PLANNING
Drawing Number:	100
Surveyed By:	SD
Drawn:	KKN
Date:	08.03.21
Checked:	P.T. COOK
Date:	08.03.21
Original Sheet Size:	A3
Issue:	A
Rev:	A

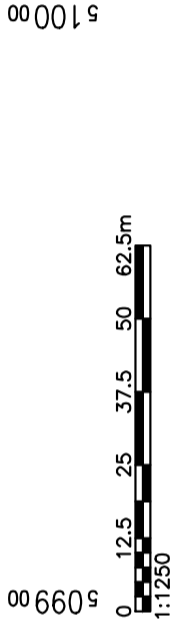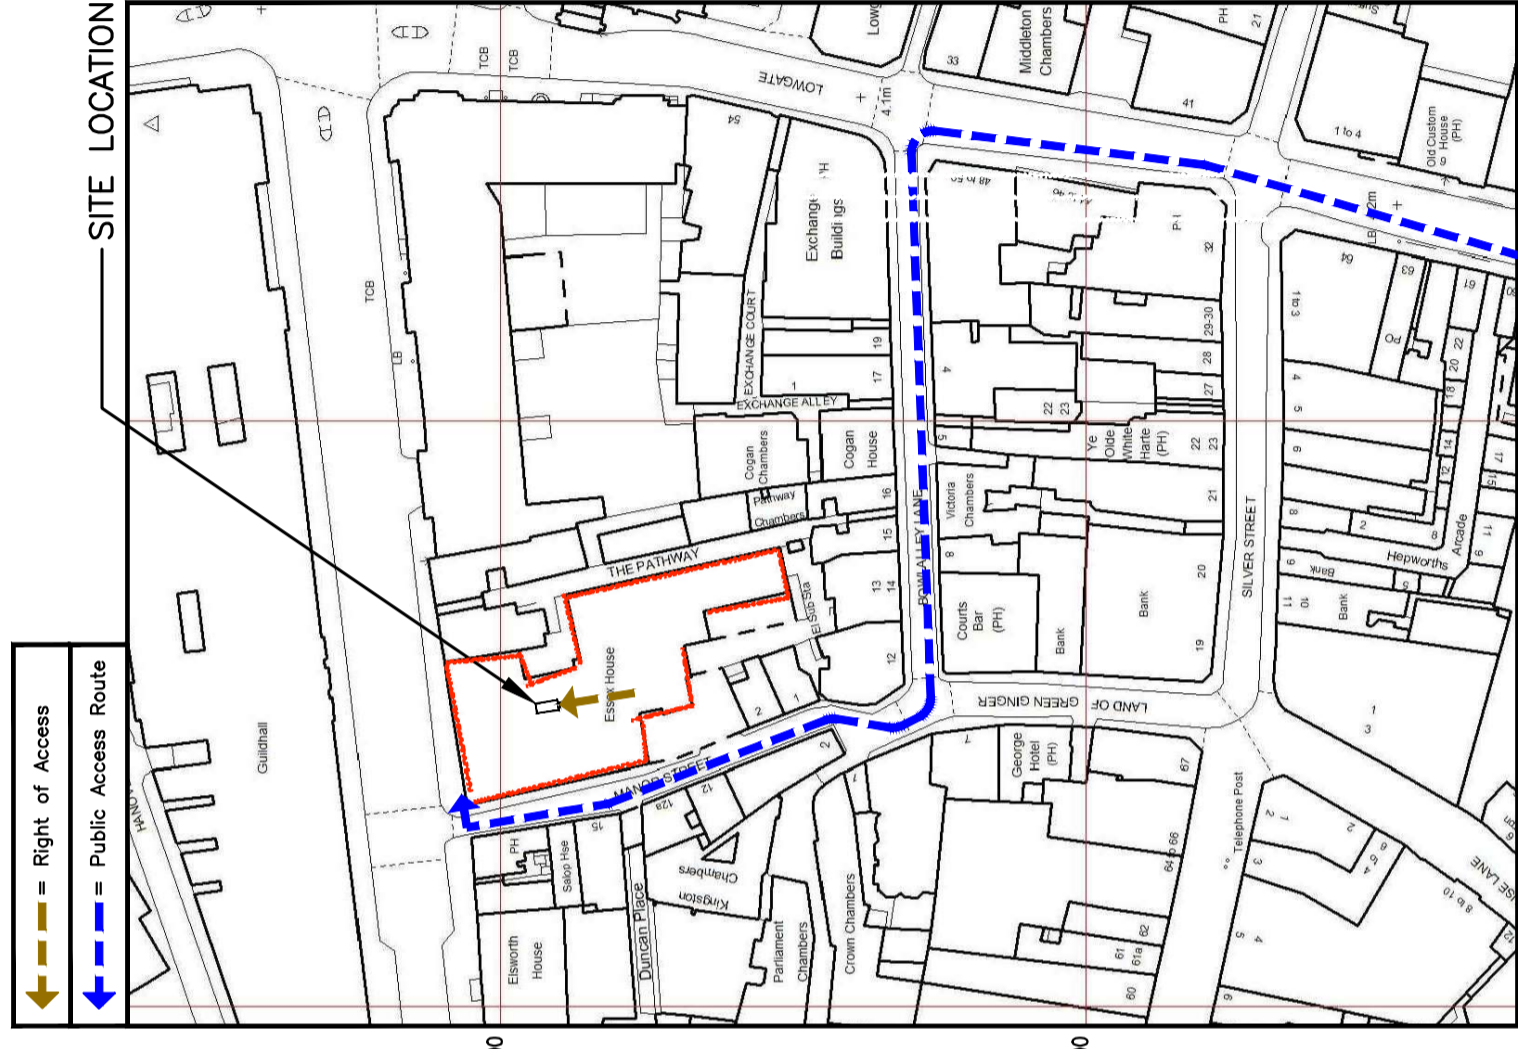

DETAILED SITE LOCATION

(Scale 1:1250)

Based upon Ordnance Survey map extract with the permission of the Controller of Her Majesty's Stationery Office. Crown copyright. Licence No. 100022432

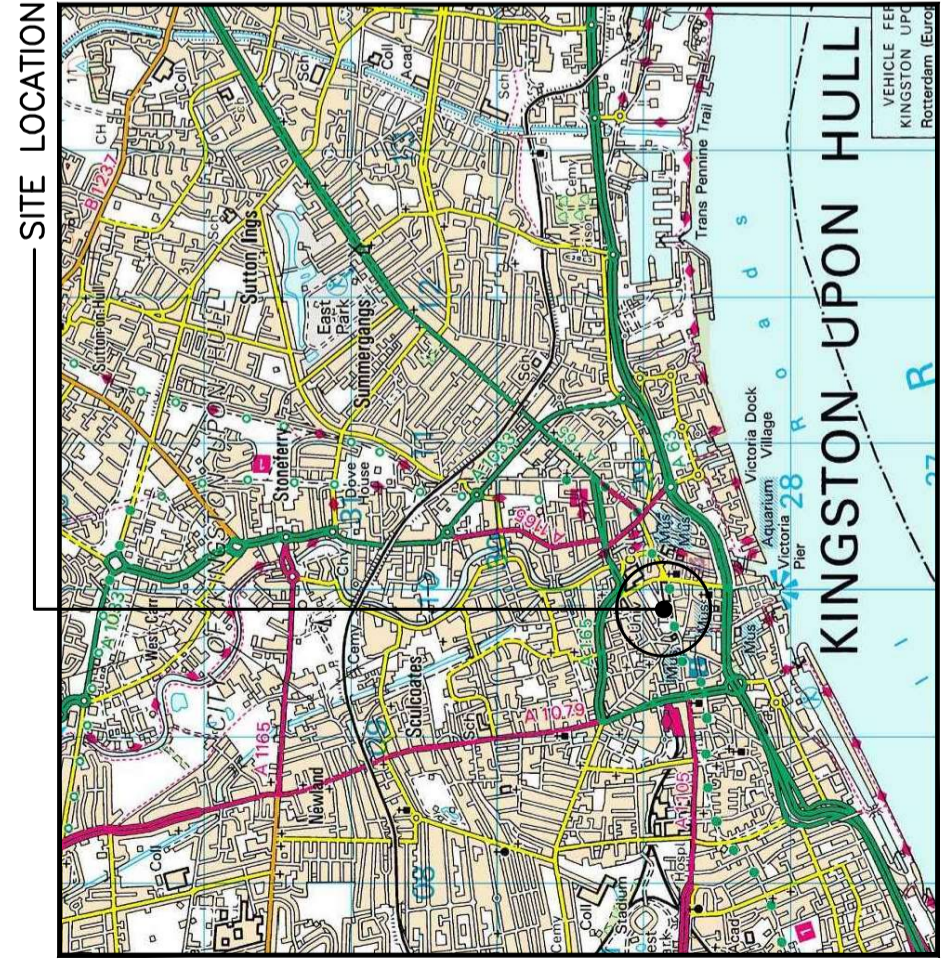

SITE LOCATION

(Scale 1:50000)

Ordnance Survey map extract based upon Landranger map series with the permission of the controller of Her Majesty's Stationery Office Licence No. 100022432 Crown copyright.



SITE PHOTOGRAPH


The drawings comply with TEF & Vodafone Non-Standard ICNIRP guidelines. Designed in accordance with CORNERSTONE document: SDN0008 and SDN0009

ALL DIMENSIONS ARE IN mm UNLESS NOTED OTHERWISE


N.G.R E: 509948 N: 428784

DIRECTIONS TO SITE:
 EXIT M62 AT JUNCTION 38 AND CONTINUE ON
 A63 FOR 15.6 MILES. TURN LEFT ONTO
 MARKET PLACE AND TAKE 5TH RIGHT ONTO
 BOWALLEY LANE. AT THE END OF THE ROAD
 TURN RIGHT ONTO MANOR STREET. SITE IS
 ON THE RIGHT AT THE END OF THE ROAD.

DEMISE KEY:
 — OUTLINE OF SITE DEMISE

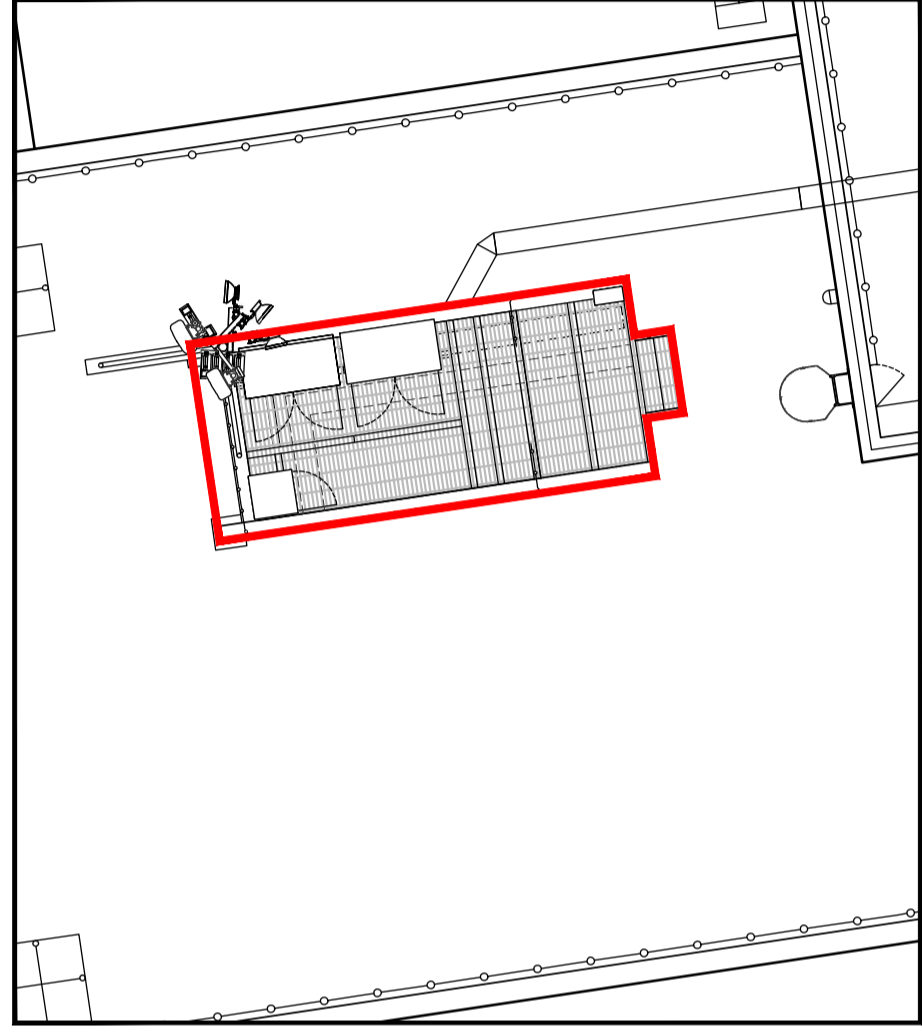

DEMISE PLAN
(1:100)

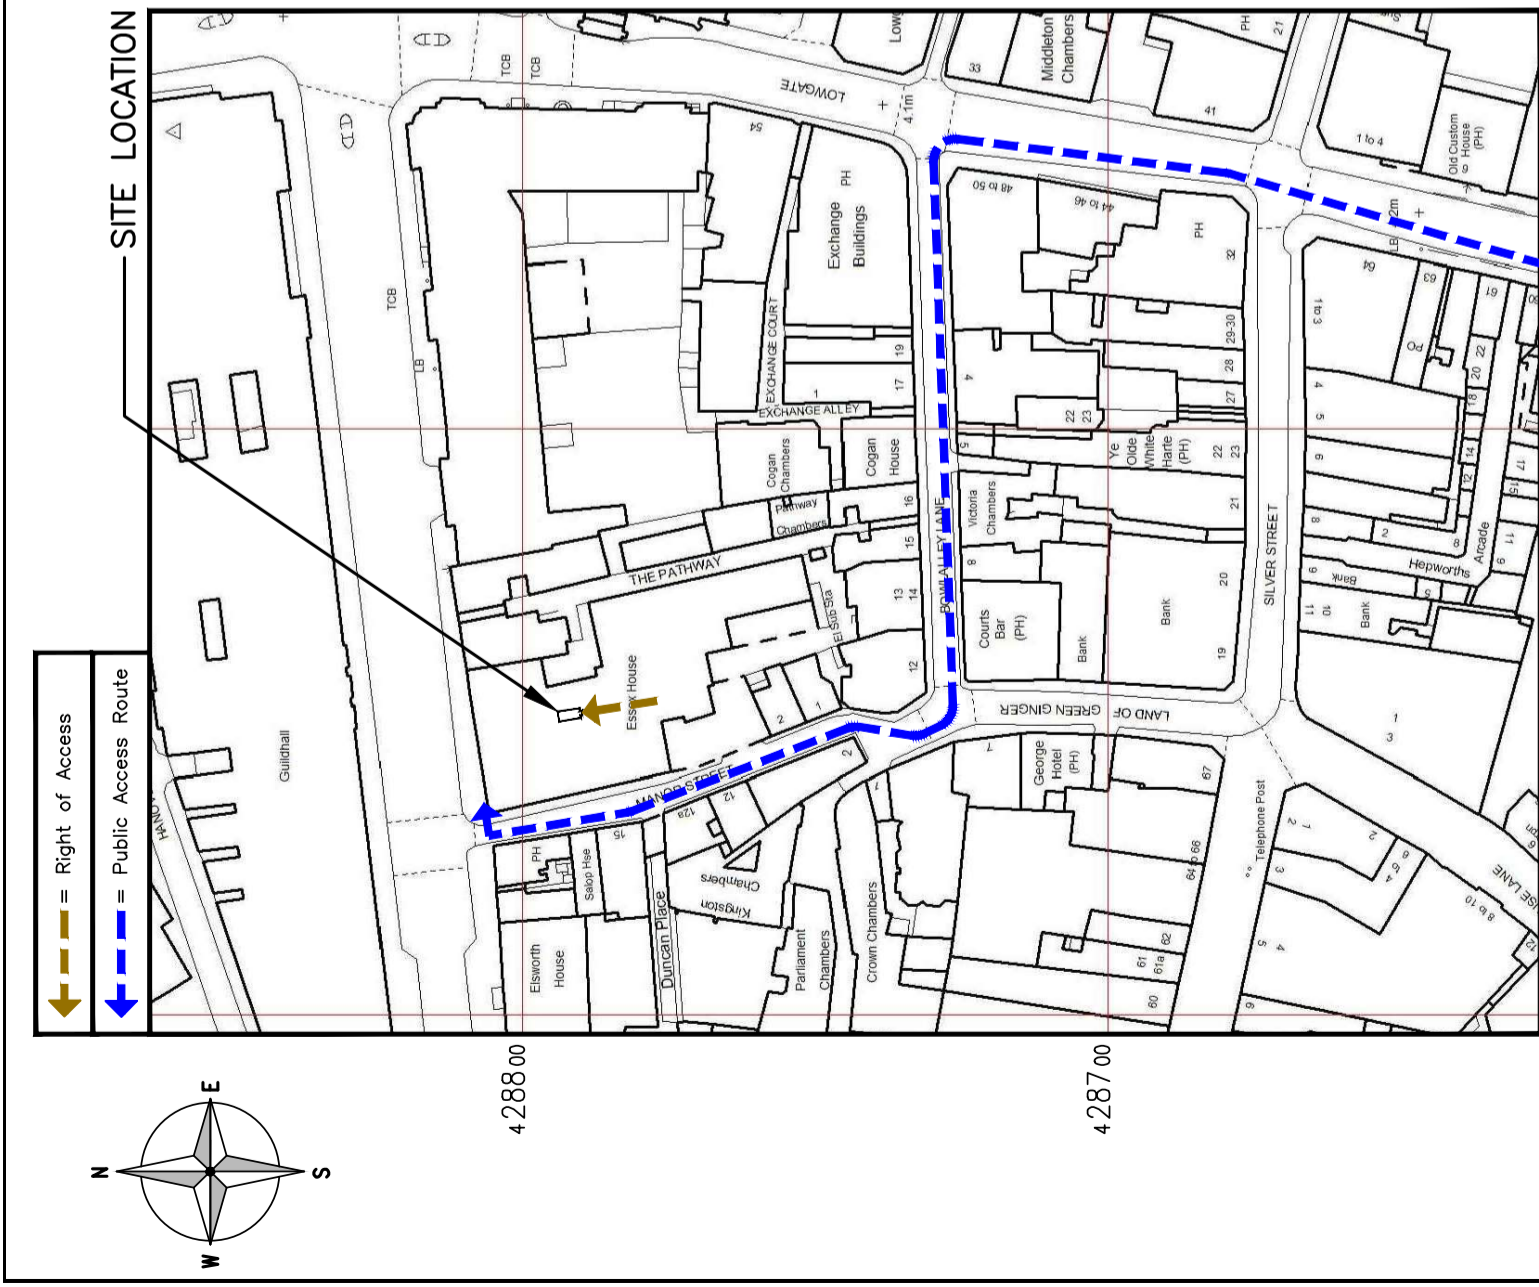

DETAILED SITE LOCATION
(Scale 1:1250)

Based upon Ordnance Survey map extract
 with the permission of the Controller of
 Her Majesty's Stationery Office.
 Crown copyright.
 Licence No. 100022432

The drawings comply with TEF & Vodafone Non-Standard ICNIRP guidelines.
 Designed in accordance with CORNERSTONE document: SDN0008 and SDN0009

REV	Issued for Approval	MODIFICATION	BY	CH	DATE
A			KKK	PTC	08.03.21

WHP Telecoms Ltd
 Faraday Court
 401 Faraday Street
 Birchwood Park
 Warrington WA3 6GA
 Tel: 01925 424100 Fax: 01925 424101
 e-mail: info@whptelecoms.com


CORNERSTONE - BEACON 3 UNWIND

Cell Name	Opt.
ESSEX HOUSE	A

Cell ID No	VF
CORNERSTONE	TEF
E320520	
11758927	070019
	19302_0

Site Address / Contact Details
 MANOR STREET
 HULL
 EAST YORKSHIRE
 HU1 1XH

Drawing Title:	LEASE DRAWING
Purpose of Issue:	PLANNING
Drawing Number:	101
Surveyed By:	SD
Original Sheet Size:	A3
Drawn:	KKK
Date:	08.03.21
Checked:	P.T. COOK
Date:	08.03.21
Dwg Rev:	A
Issue:	A

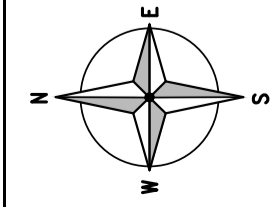


NORTH ELEVATION

LOWER ROOF LEVEL
+14.00m AGL


MAIN ROOF LEVEL
+29.00m AGL

PLANT ROOM
ROOF LEVEL
+32.75m AGL

GROUND LEVEL
00.0m AGL

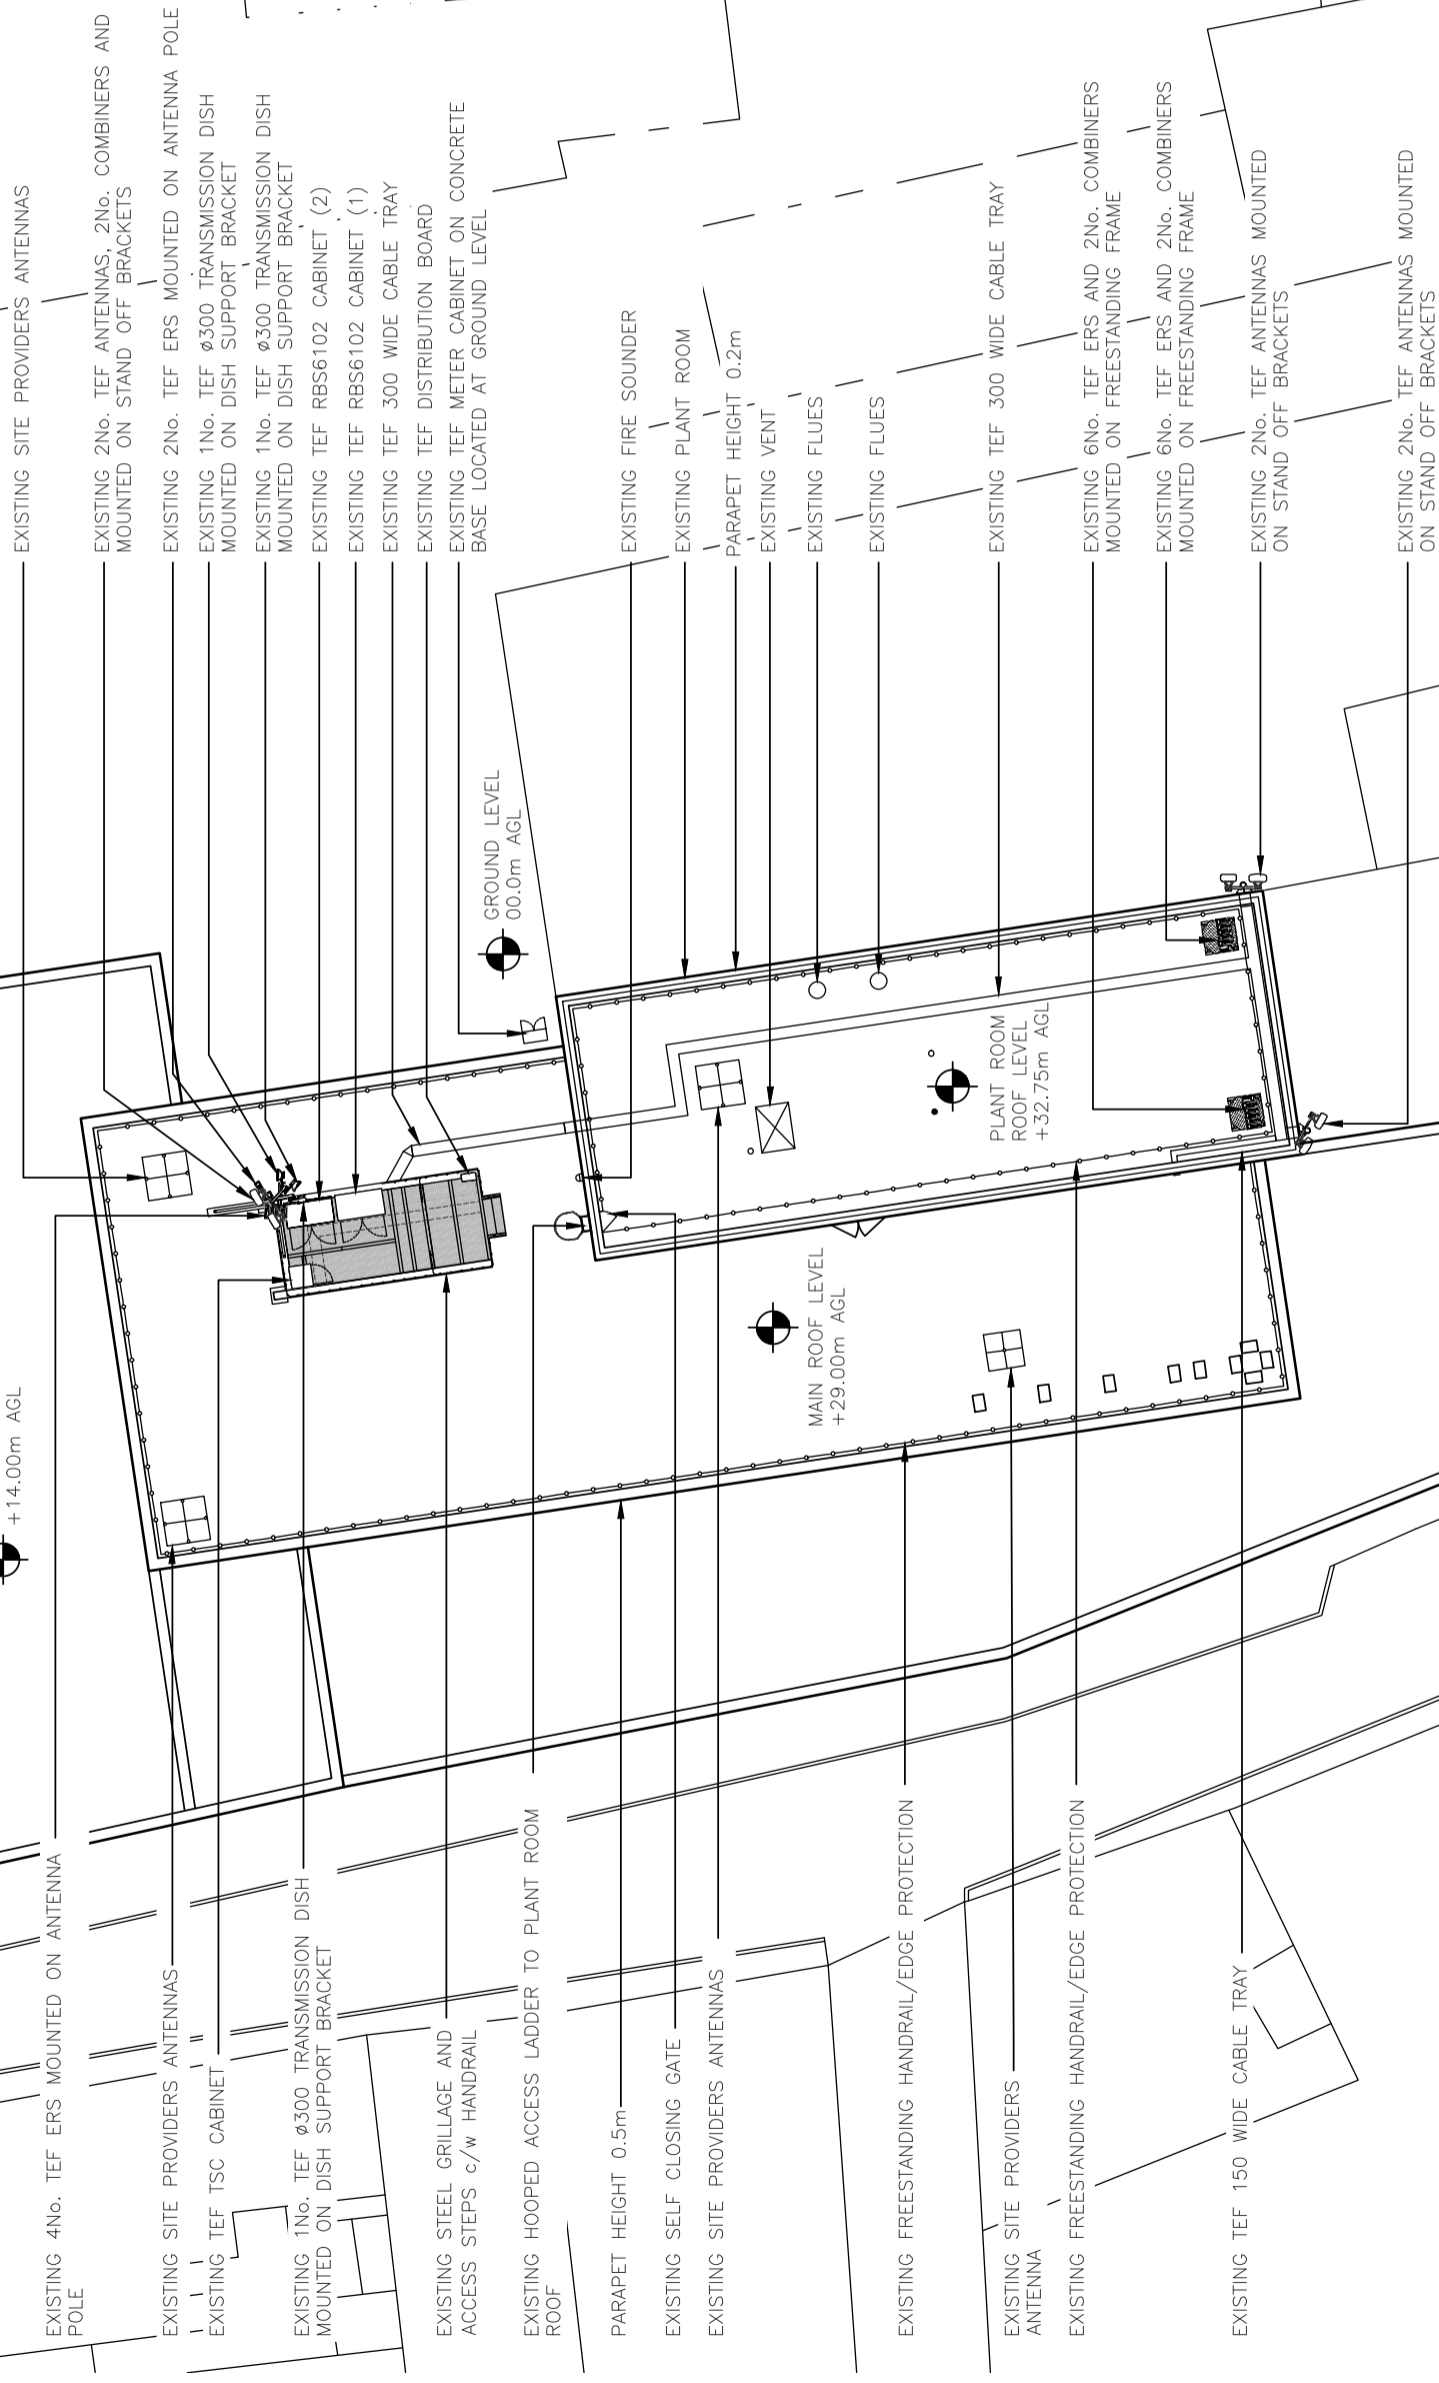

EXISTING SITE PLAN
(1:200)

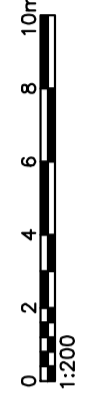

ALL DIMENSIONS ARE IN mm UNLESS NOTED OTHERWISE

N.G.R E: 509948 N: 428784

NOTES:

REV	Issued For Approval	MODIFICATION	BY	CH	DATE
A					08.03.21

WHP Telecoms Ltd
Faraday Court
401 Faraday Street
Birchwood Park
Warrington WA3 6GA
Tel: 01925 424100 Fax: 01925 424101
e-mail: info@whptelecoms.com

CORNERSTONE - BEACON 3 UNWIND

Cell Name	Opt.
ESSEX HOUSE	A
Cell ID No	VF
CORNERSTONE E320520	TEF
11758927	070019
	19302_0

Site Address / Contact Details
MANOR STREET
HULL
EAST YORKSHIRE
HU1 1XH

Drawing Title: EXISTING SITE PLAN

Purpose of Issue: PLANNING

Drawing Number: 200

Surveyed By: SD Original Sheet Size: A3

Drawn: KKN Date: 08.03.21 Checked: P.T. COOK Date: 08.03.21

Dwg Rev: A

Pack Issue: A

ALL DIMENSIONS ARE IN mm UNLESS NOTED OTHERWISE
 N.G.R E: 509948 N: 428784

NOTES:
 THIS DRAWING DEPICTS BOTH THE PROPOSED EQUIPMENT AND THE EQUIPMENT TO BE REMOVED. ALL EQUIPMENT ANNOTATED 'TO BE REMOVED' WILL NOT BE ON SITE FOLLOWING THE PROPOSED UPGRADE WORKS

REV	Issued For Approval	MODIFICATION	BY	CH	DATE
A	KKN	JPTC			08.03.21

ERICSSON

WHP Telecoms Ltd
 Faraday Court
 401 Faraday Street
 Birchwood Park
 Warrington WA3 6GA
 Tel: 01925 424100 Fax: 01925 424101
 e-mail: info@whptelecoms.com

vodafone

CORNERSTONE - BEACON 3 UNWIND


Cell Name	Opt.
ESSEX HOUSE	A

Cell ID No	VF
CORNERSTONE	TEF
E320520	
11758927	
070019	19302_0

Site Address / Contact Details
 MANOR STREET
 HULL
 EAST YORKSHIRE
 HU1 1XH

Drawing Title: PROPOSED SITE PLAN
 Purpose of Issue: PLANNING
 Drawing Number: 201
 Dwg Rev: A

Surveyed By: SD	Original Sheet Size: A3	Pack Issue:
Drawn: KKN	Date: 08.03.21	Checked: P.T. COOK
	Date: 08.03.21	Date: 08.03.21

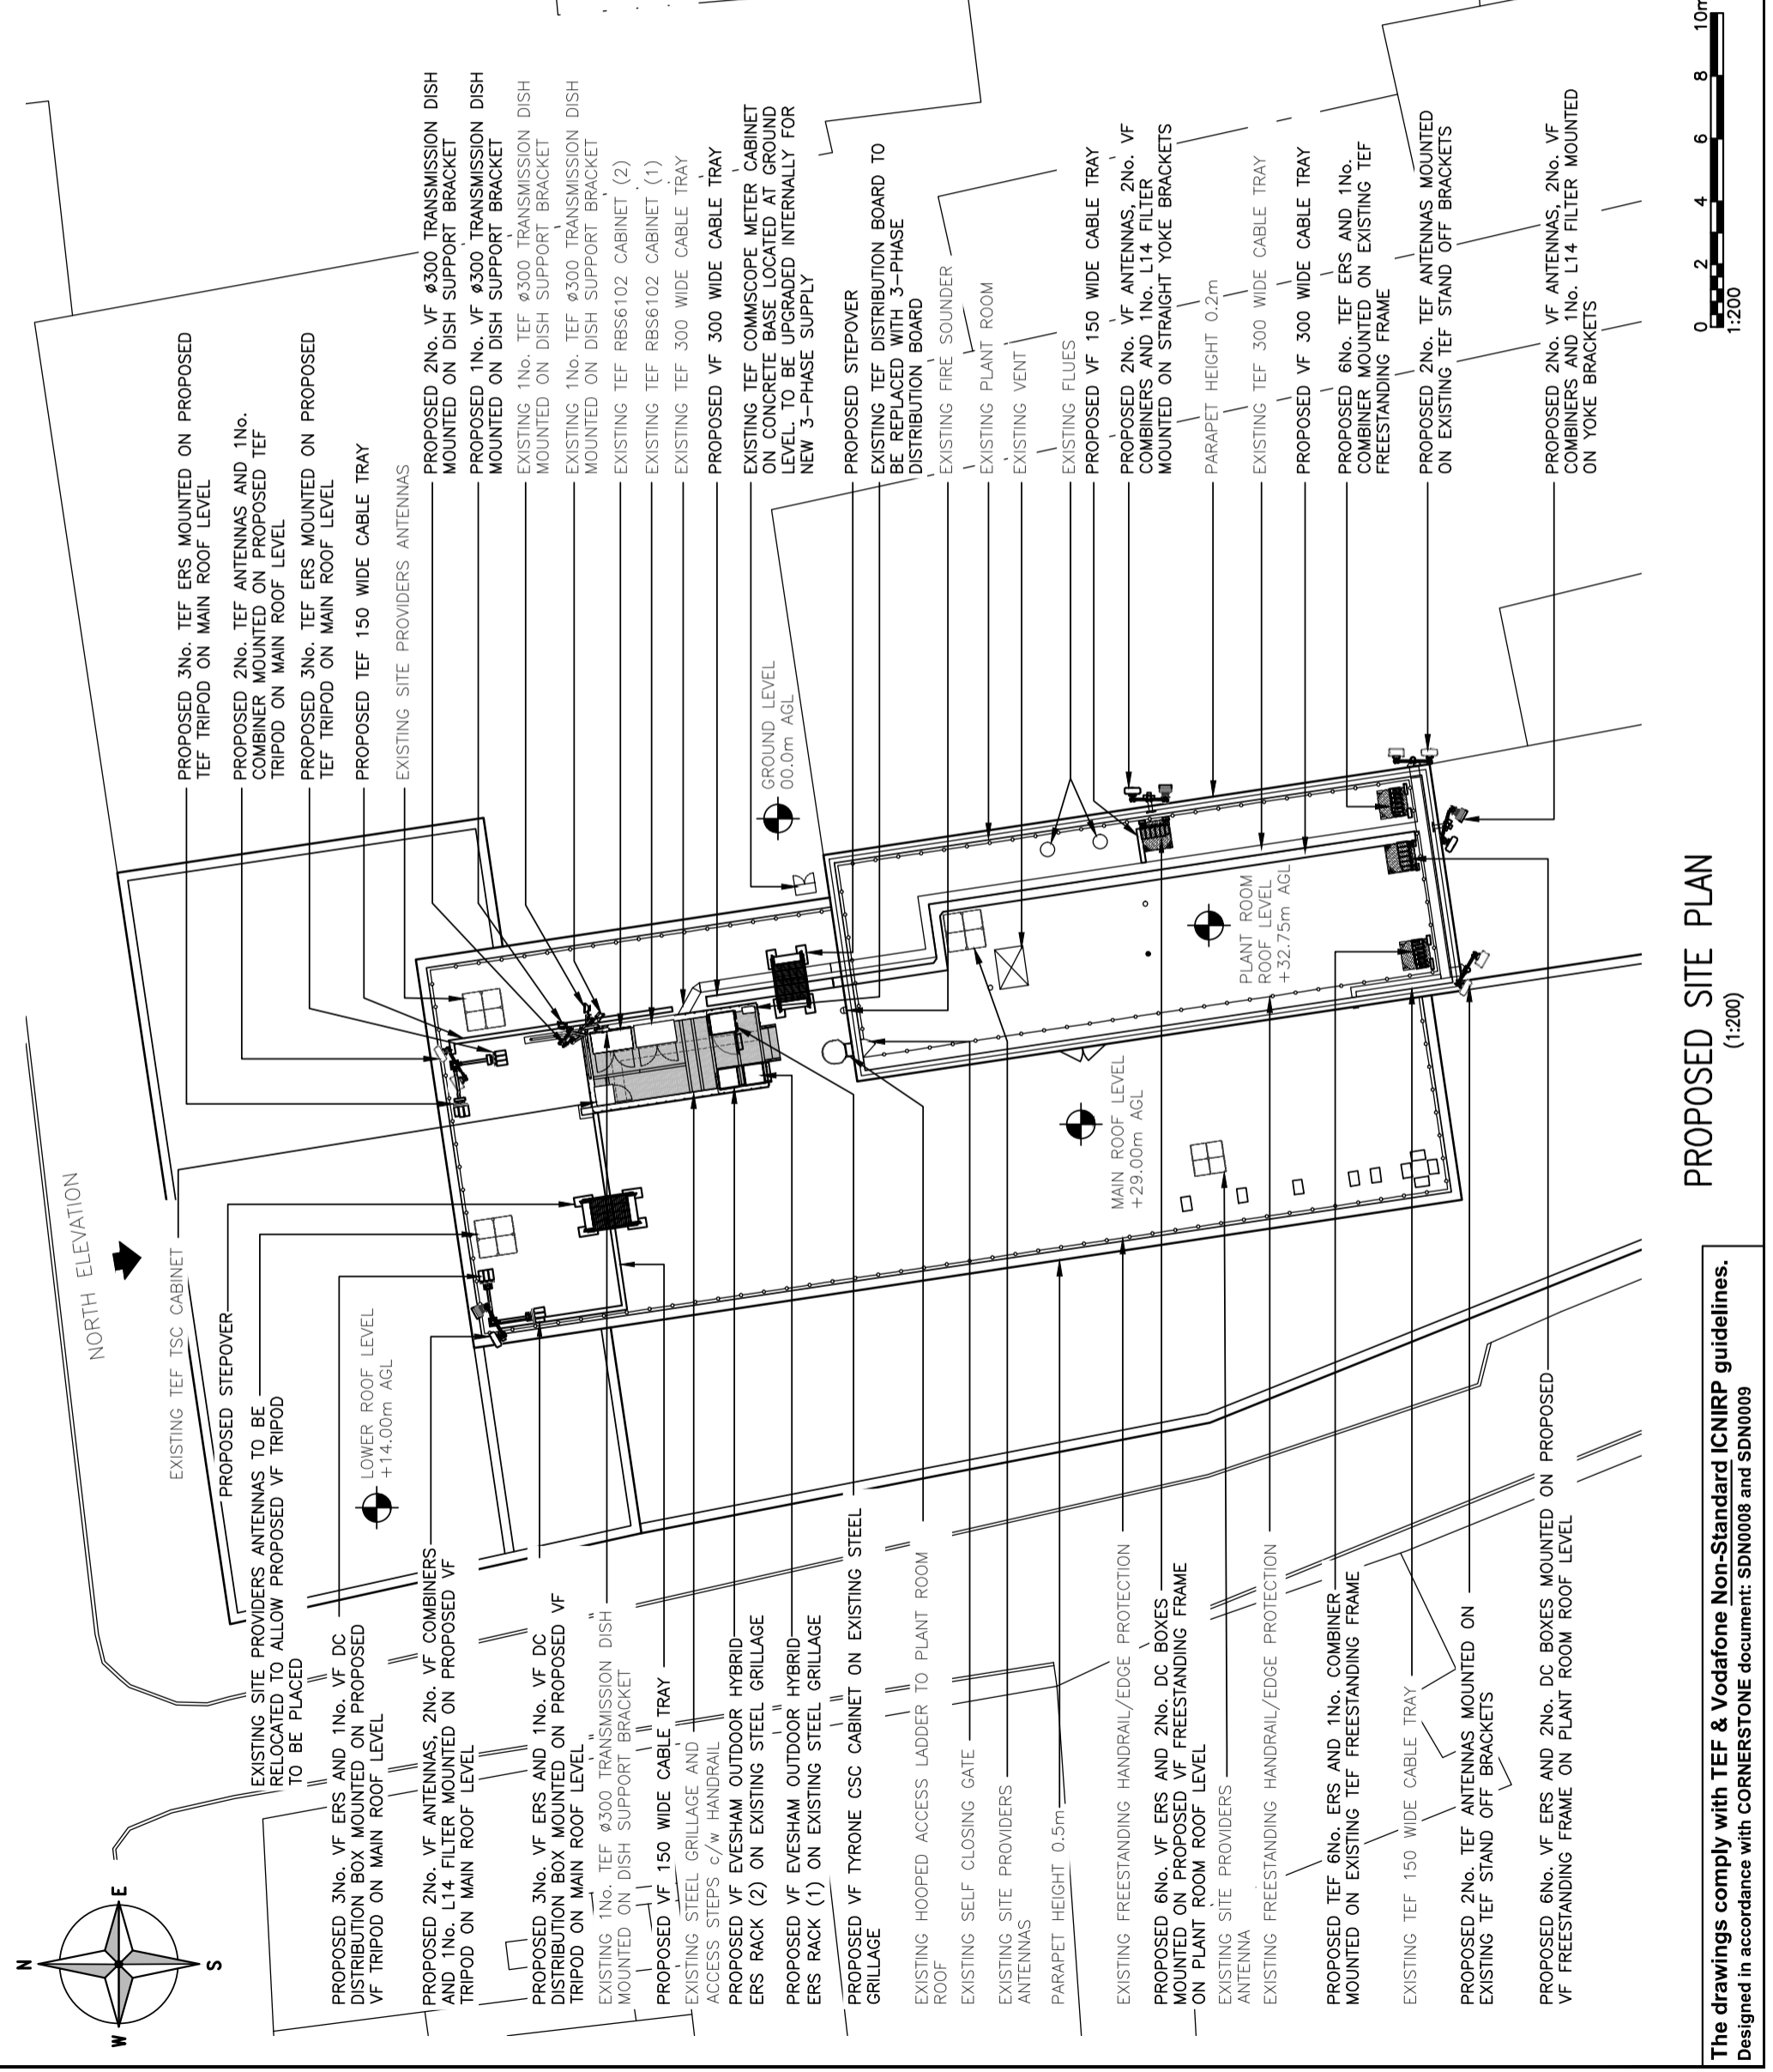

PROPOSED SITE PLAN
 (1:200)




The drawings comply with TEF & Vodafone Non-Standard ICNIRP guidelines.
 Designed in accordance with CORNERSTONE document: SDN0008 and SDN0009

ALL DIMENSIONS ARE IN mm UNLESS NOTED OTHERWISE


N.G.R E: 509948 N: 428784

NOTES:

REV	Issued for Approval	BY	CH	DATE
A				08.03.21



WHP Telecoms Ltd
Faraday Court
401 Faraday Street
Birchwood Park
Warrington WA3 6GA
Tel: 01925 424100 Fax: 01925 424101
e-mail: info@whptelecoms.com



vodafone

CORNERSTONE - BEACON 3 UNWIND

Cell Name	Opt:
ESSEX HOUSE	A
Cell ID No	
CORNERSTONE TEF	VF
E320520	
11758927	070019
	19302_0
Site Address / Contact Details	
MANOR STREET HULL EAST YORKSHIRE HU1 1XH	

Drawing Title: EXISTING SITE ELEVATION


Purpose of Issue: **PLANNING**

Drawing Number: 300

Surveyed By: SD Original Sheet Size: A3

Drawn: KKN Date: 08.03.21 Checked: P.T. COOK Date: 08.03.21

Issue: A

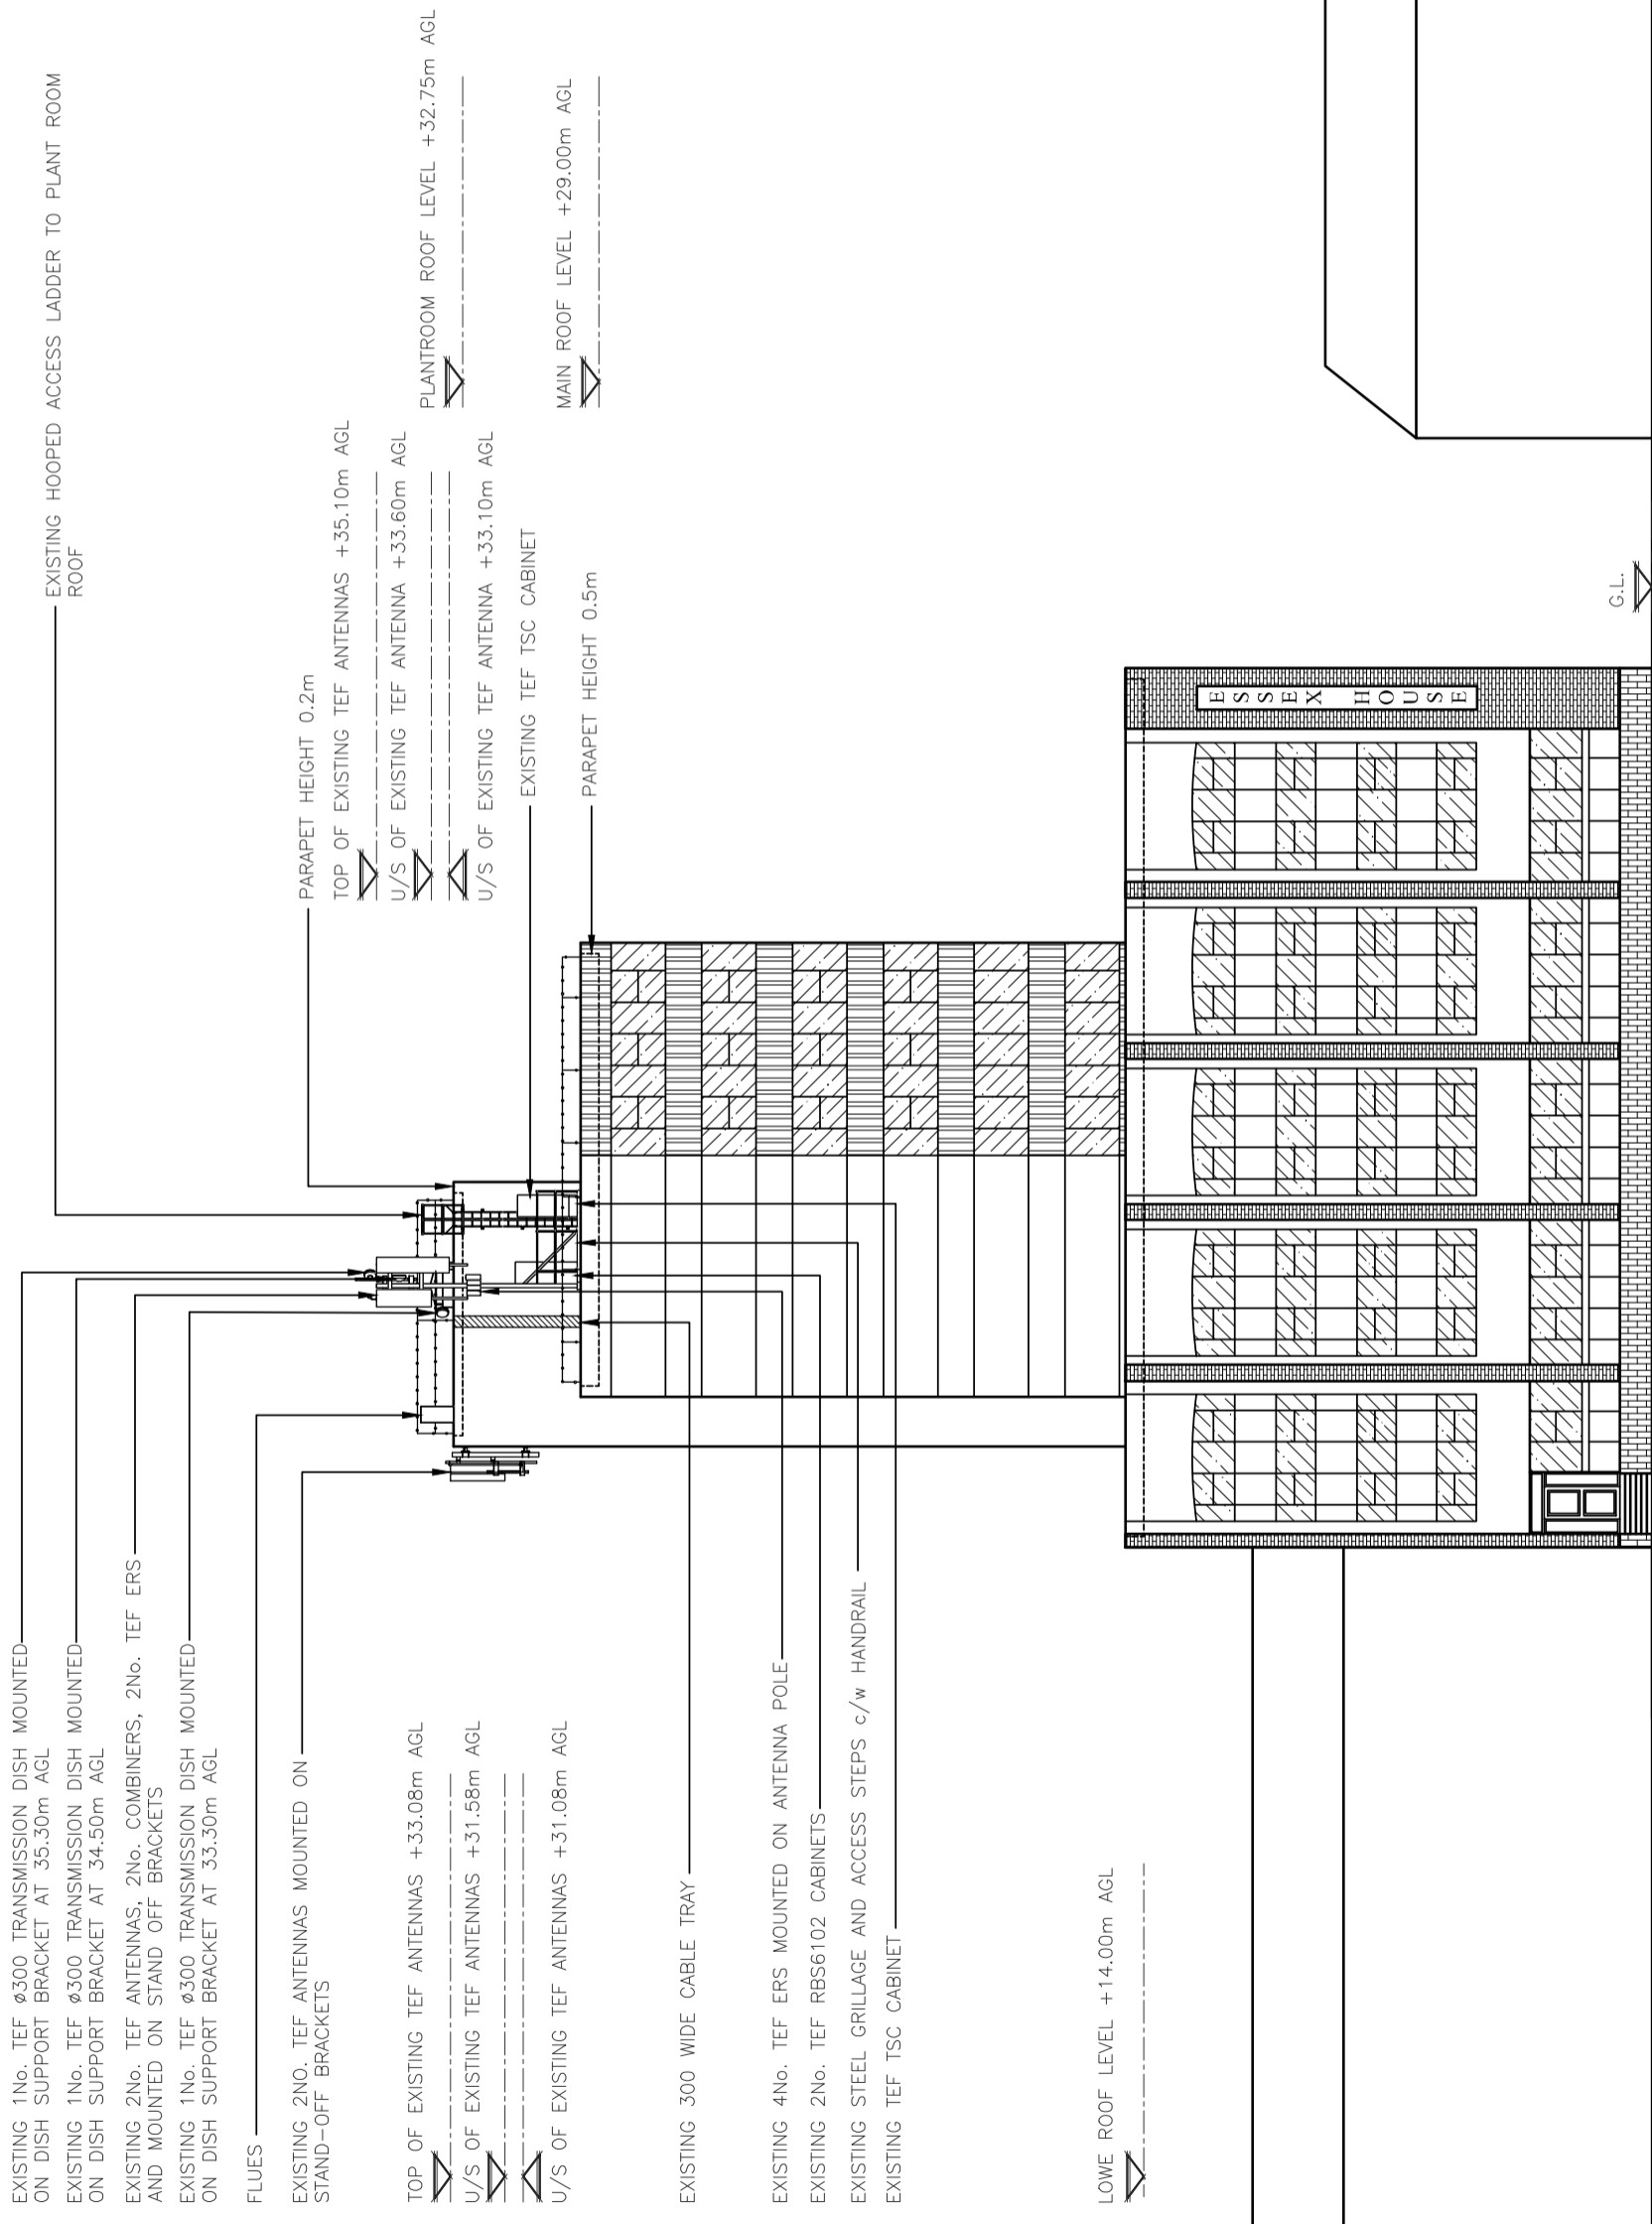

EXISTING NORTH ELEVATION
(1:200)



ALL DIMENSIONS ARE IN mm UNLESS NOTED OTHERWISE
 N.G.R E: 509948 N: 428784


NOTES:
 THIS DRAWING DEPICTS THE SITE FOLLOWING THE PROPOSED WORKS. ALL EQUIPMENT TO BE REMOVED HAS NOT BEEN SHOWN

ANTENNA AND ERS/RRU COUNT
 PROPOSED 18No. VF ERS
 PROPOSED 18No. TEF ERS
 TOTAL 18No. VF ERS
 TOTAL 18No. TEF ERS
 PROPOSED 6No. VF ANTENNAS
 PROPOSED 6No. TEF ANTENNAS
 TOTAL 6No. VF ANTENNAS
 TOTAL 6No. TEF ANTENNAS

REV	Issued for Approval	MODIFICATION	BY	CH	DATE
A	KKN/PTC				08.03.21




WHP Telecoms Ltd
 Faraday Court
 401 Faraday Street
 Birchwood Park
 Warrington WA3 6GA
 Tel: 01925 424100 Fax: 01925 424101
 e-mail: info@whptelecoms.com



CORNERSTONE - BEACON 3 UNWIND

Cell Name
 ESSEX HOUSE



Cell ID No

CORNERSTONE TEF VF
 E320520
 11758927
 070019
 19302_0

Site Address / Contact Details
 MANOR STREET
 HULL
 EAST YORKSHIRE
 HU1 1XH

Drawing Title: PROPOSED SITE ELEVATION
 Purpose of Issue: PLANNING
 Drawing Number: 301

Surveyed By: SD
 Date: 08.03.21
 Checked: P.T. COOK
 Date: 08.03.21
 Original Sheet Size: A3
 Issue: A
 Pack Issue: A

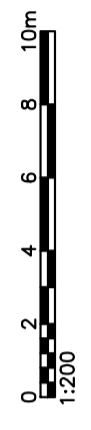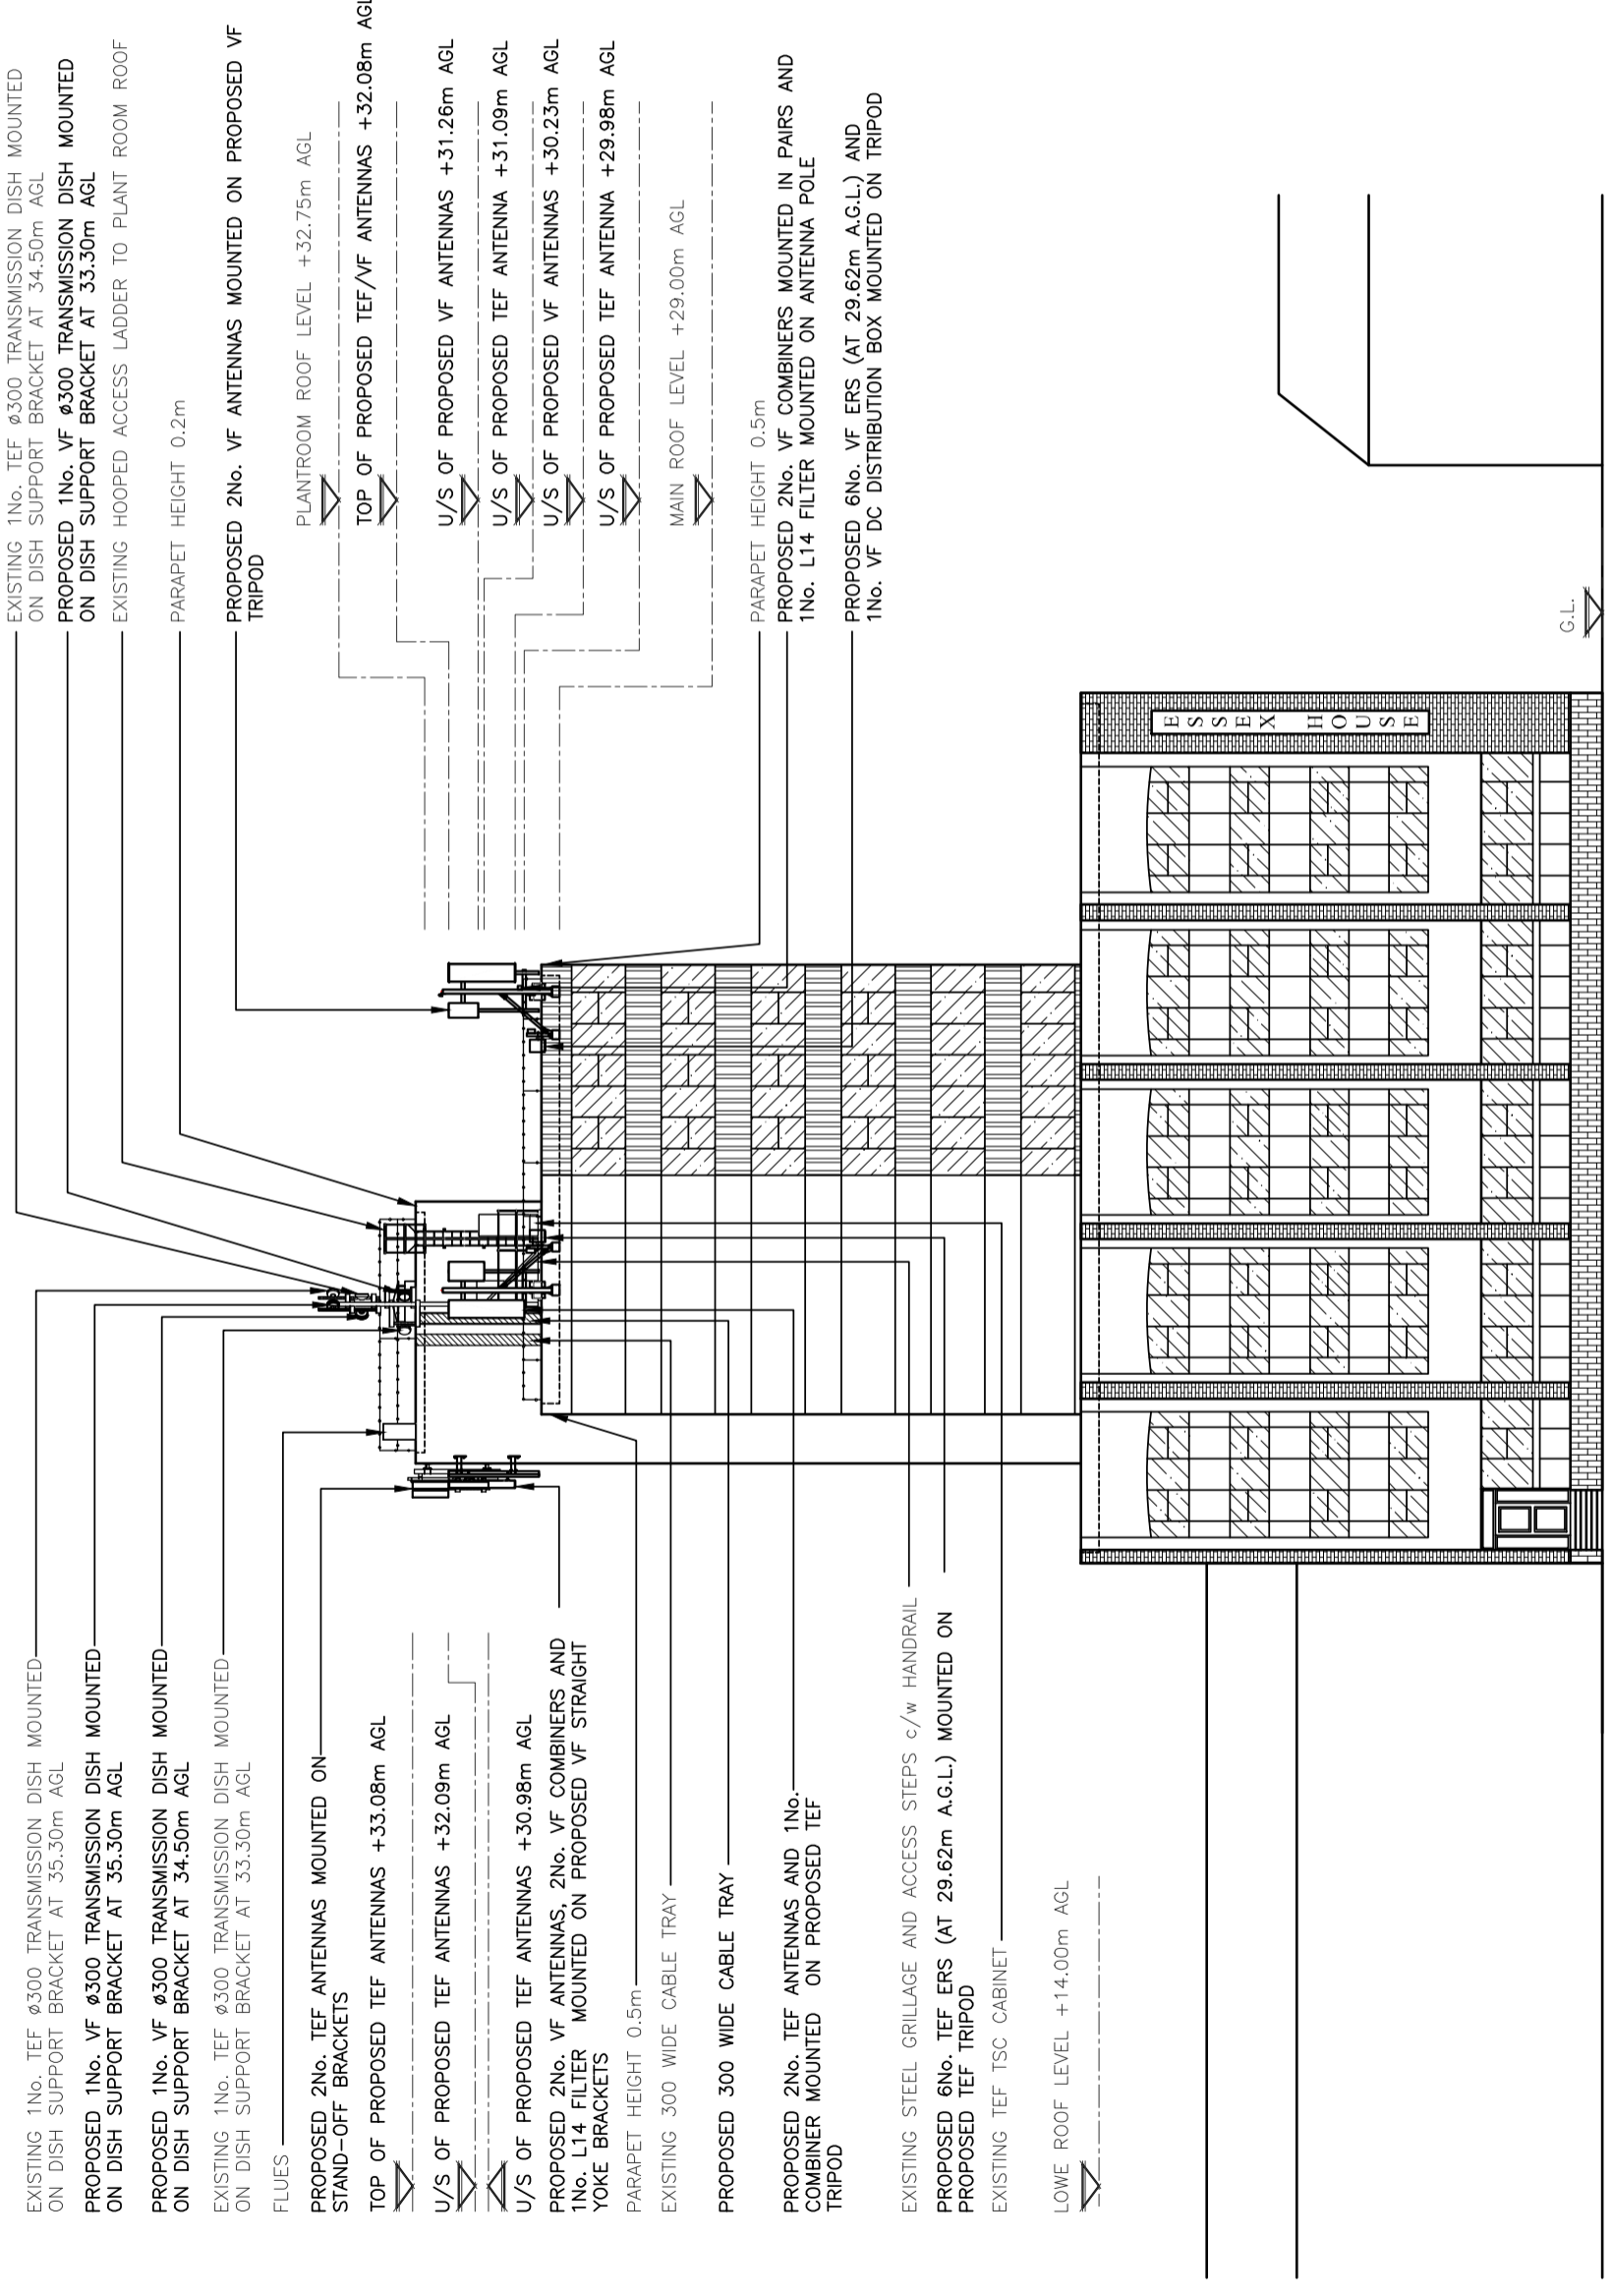

PROPOSED NORTH ELEVATION
 (1:200)

The drawings comply with TEF & Vodafone Non-Standard ICNIRP guidelines.
 Designed in accordance with CORNERSTONE document: SDN0008 and SDN0009