


LOCATION PLAN.

SUPPLIED BY CENTREMAPS.
 C.C. LICENCE NUMBER 100019980.
 CENTRE COORDINATES 480822E 339370N.

- SCHEDULE:
- FIRST FLOOR SIDE EXTENSION TO PROVIDE ACCOMMODATION FOR DISABLED RELATIVE.
 - EXISTING PARKING SPACES REMAIN UNALTERED.
 - EXISTING BOUNDARY TREATMENTS TO REMAIN.
 - ALL FW. DRAINAGE TO EXISTING SEWER TO LABC REQUIREMENTS.
 - ALL SW. DRAINAGE TO SOAKAWAYS TO LABC REQUIREMENTS.
 - BROWN CONCRETE TILES TO ROOF TO MATCH EXISTING AND TO LPA APPROVAL.
 - TRADITIONAL CONSTRUCTION WITH BROWN FACING BRICKS TO WALLS TO MATCH EXISTING AND TO LPA APPROVAL.
 - WHITE PVCu DOUBLE GLAZED WINDOWS AND DOORS TO MATCH EXISTING.
 - BLACK PVCu RAINWATER GUTTERS AND DOWNPIPES TO MATCH EXISTING.

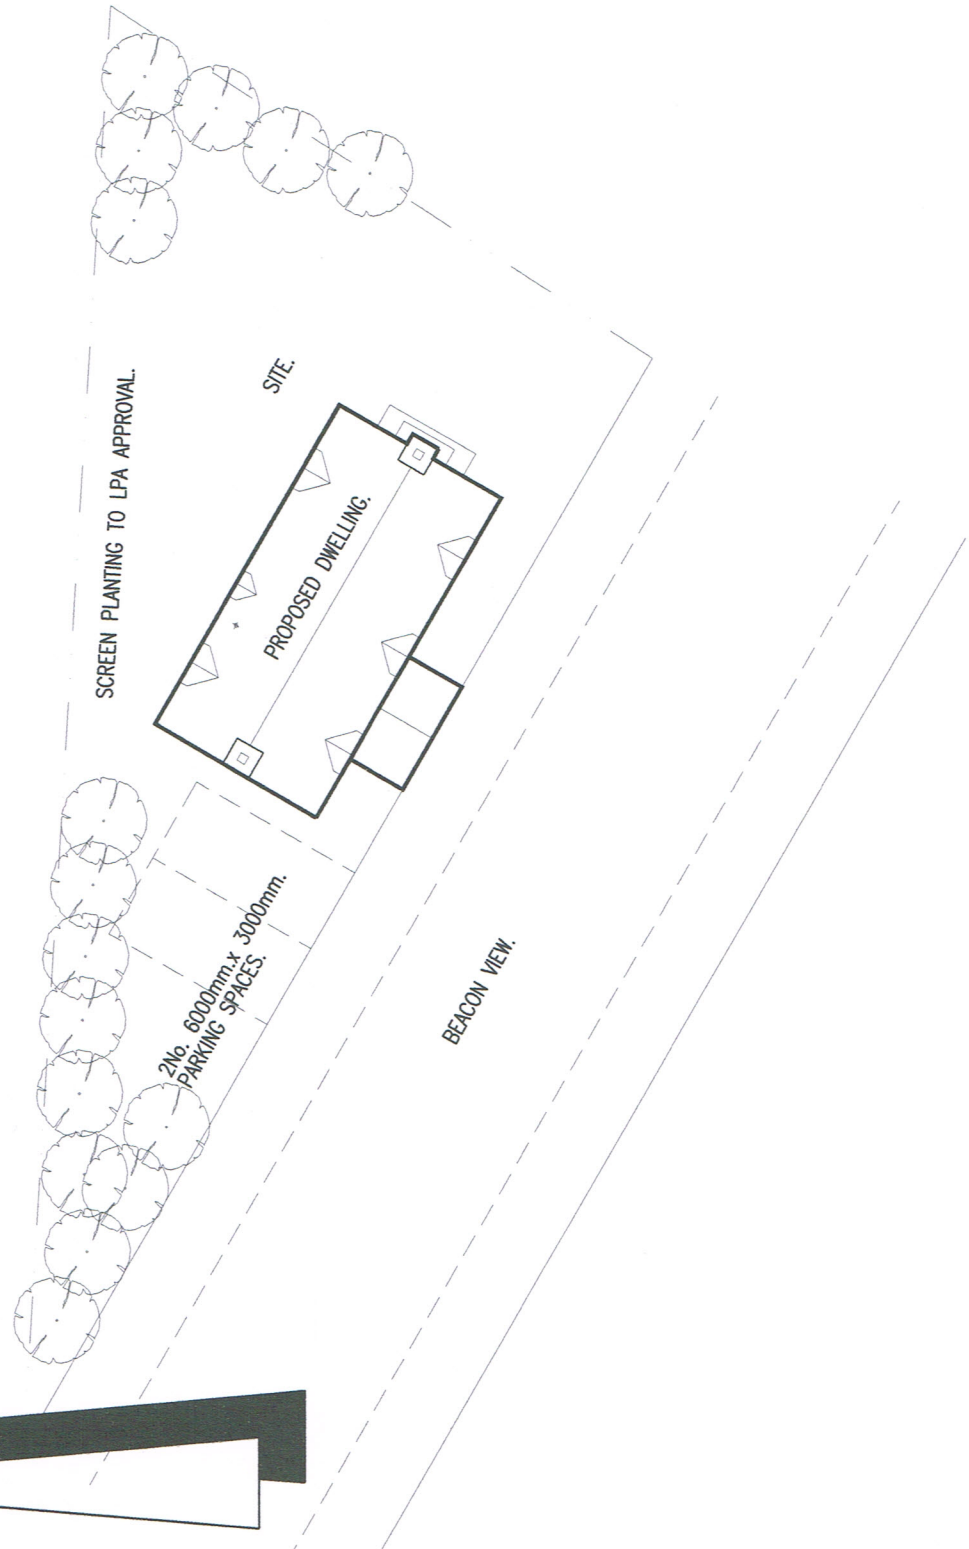

SITE PLAN.

SITE AREA 280.38sq.m.

Drawing: LOCATION PLAN AND SITE PLAN.	
Client: MR. AND MRS. D. BISHOP.	
Project: PROPOSED DWELLING, II BEACON VIEW, BOTTESFORD, NOTTINGHAM. NG13 0EU.	
Scale: 1:125081:200.	Drawn by: HN/117.
Set up size: A3.	Checked by: 20.01.2021.

HANA & COMPANY LIMITED.
 DEMENTIA SPACES AND ARCHITECTURE.
 16 BELVOIR ROAD, BOTTESFORD,
 NOTTINGHAM. NG13 0BG.
 TEL. 01949 843287. E.MAIL HANA.CO@BTINTERNET.COM
 TEL. 07812 670186. E.MAIL MJBUNN@BTINTERNET.COM

Drawing Number: **HN/117/101.**