



EXISTING GROUND FLOOR PLAN SCALE 1:50

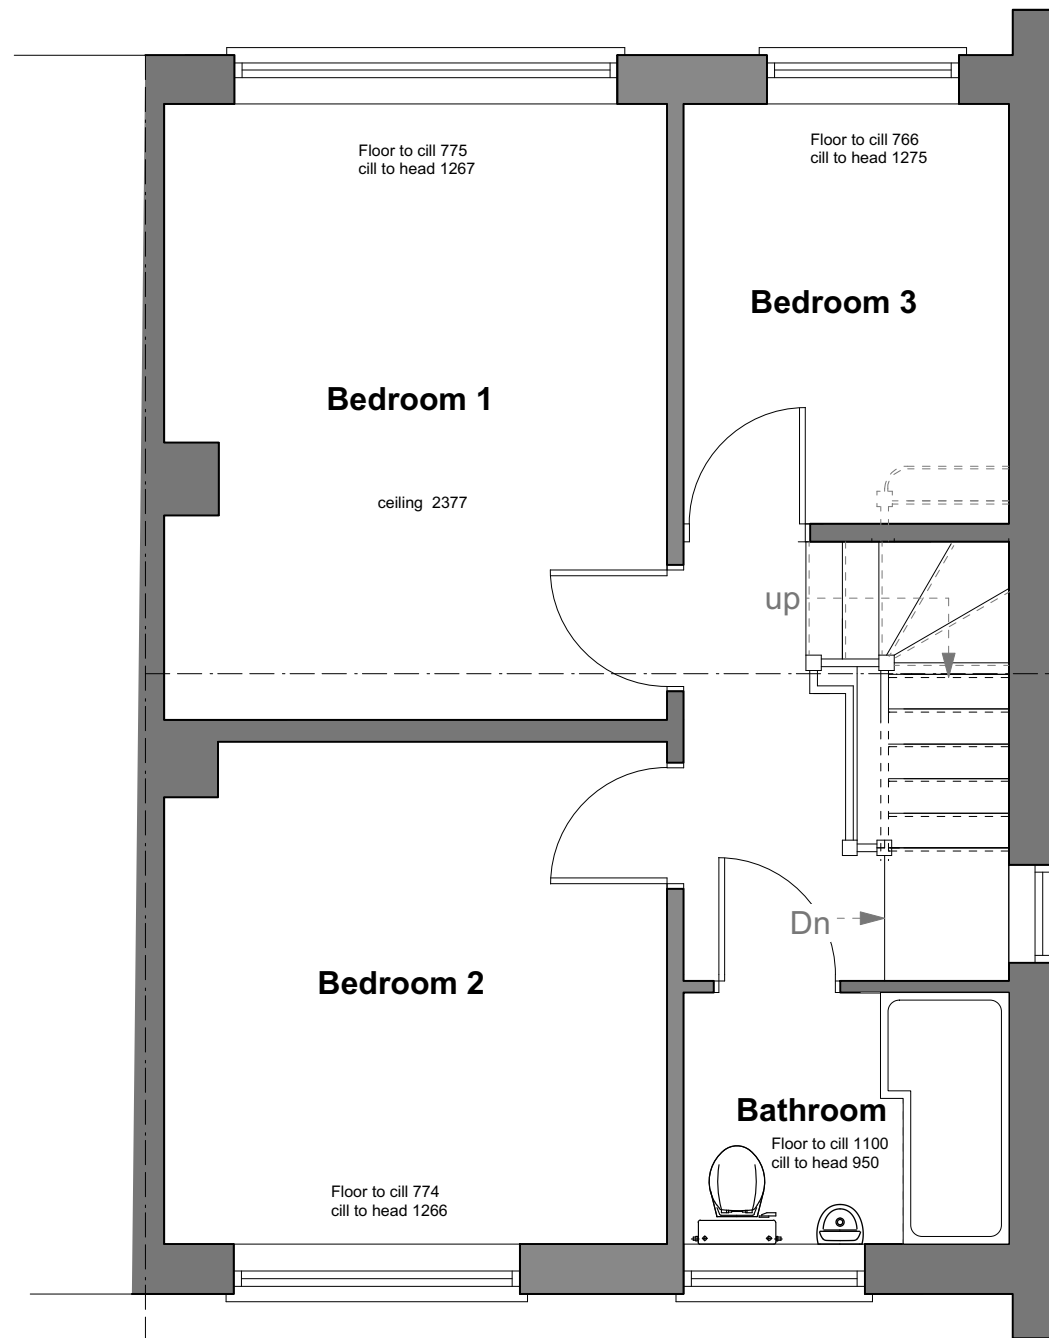

EXISTING FIRST FLOOR PLAN SCALE 1:50

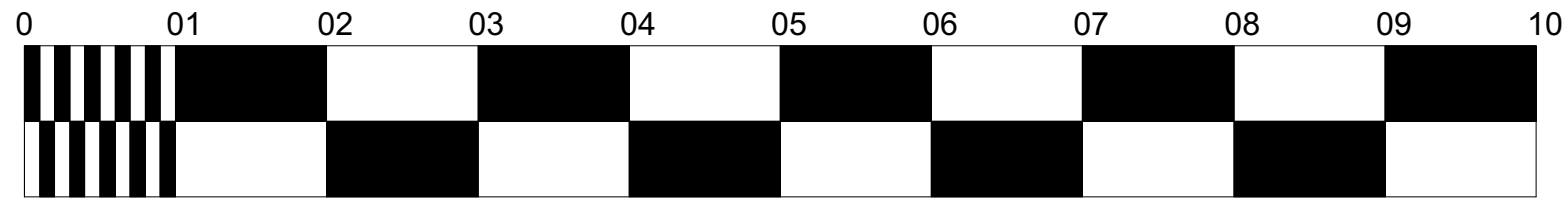

SCALE 1:50

REV	Drawn	Notes	Date

01.1368 .AL(0)01 A

Copyright. Do not scale this drawing. Check all dimensions on site. This drawing is only to be used on the site for which designed.

Client: **Steve Laker and Kelli Flay**

Project: **Proposed demolition of existing Garage and Construction of new Two storey Side Extension at No 57 Brookside Pill, North Somerset BS20 0AL**

Drawing: **Existing Ground and First Floor Plan**

Scale: **1:50 @ A3**

Date: **April 2021**

Drawn: **LJD** Checked: _____