


SCALE 1:50

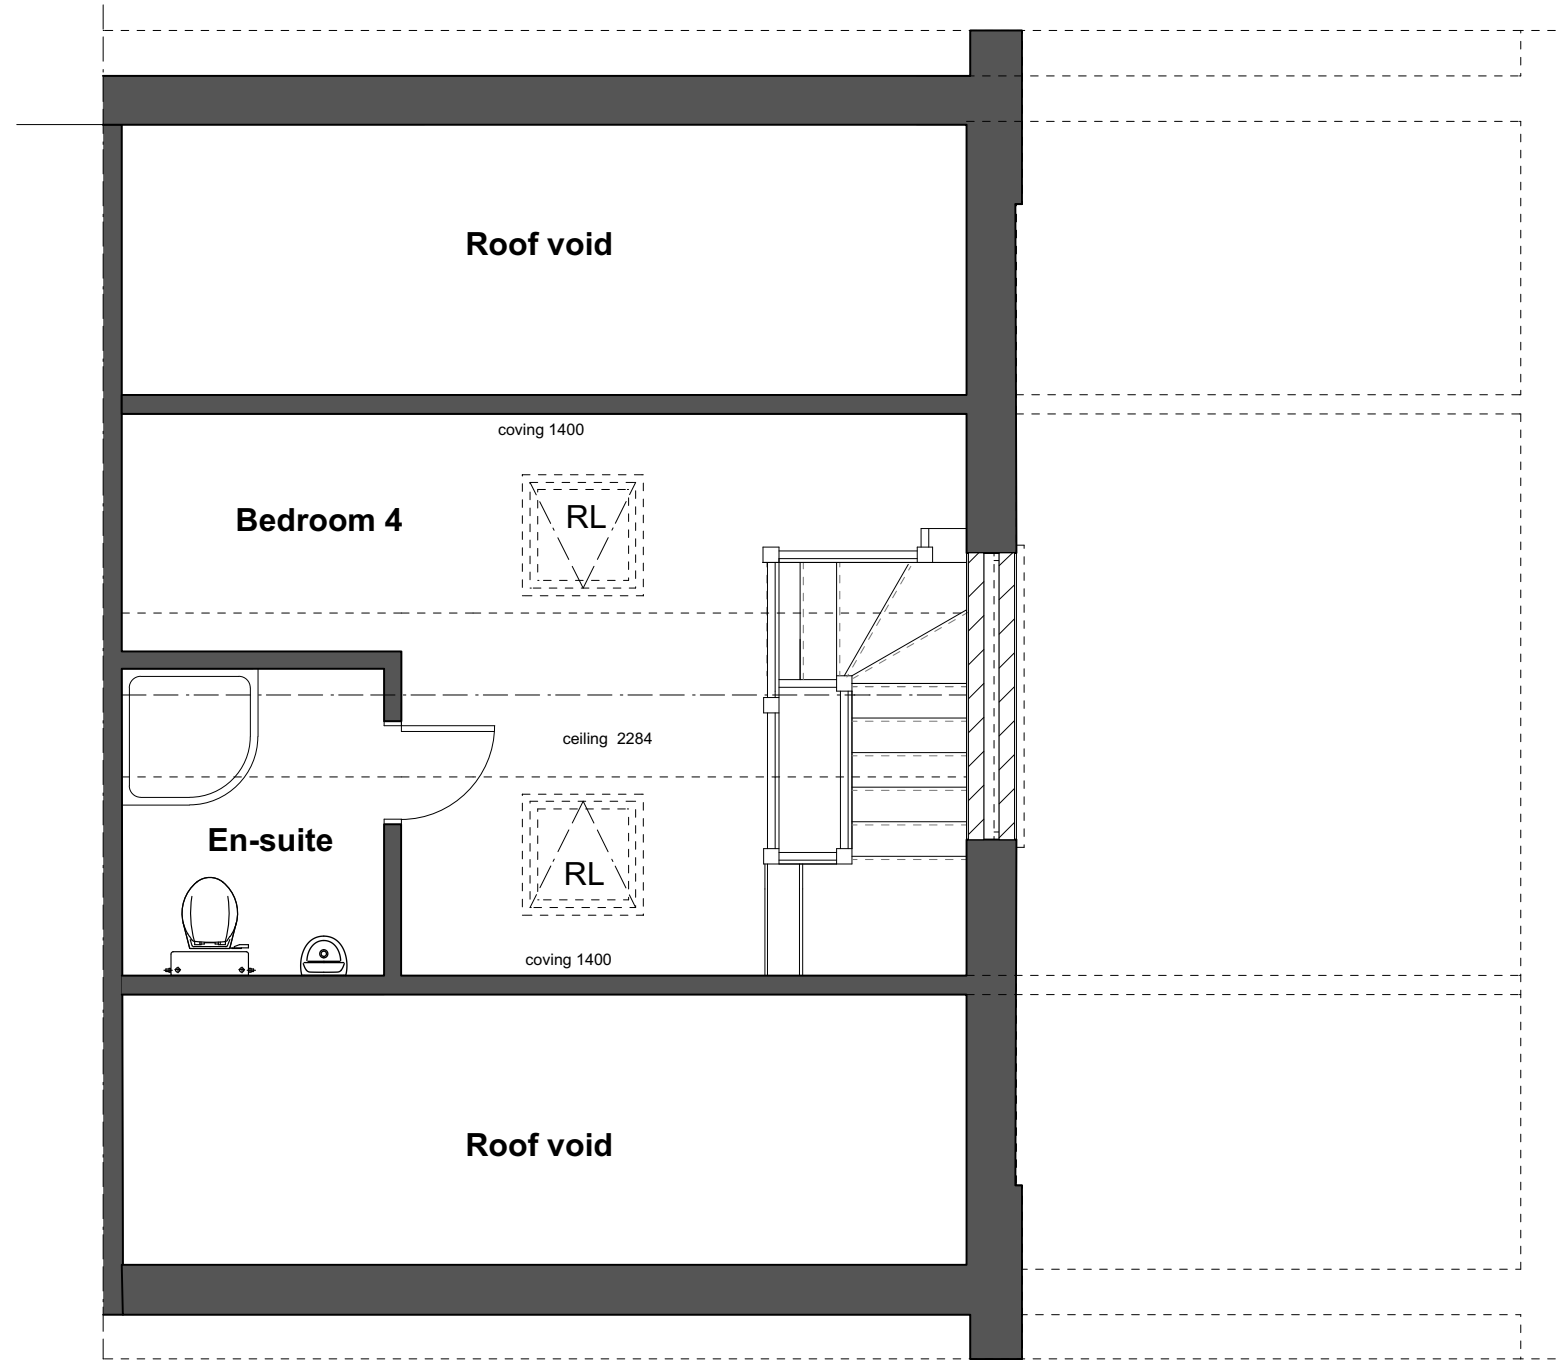

PROPOSED SECOND FLOOR PLAN SCALE 1:50

REV	Drawn	Notes	Date

01.1368 .AL(0)07 **A**

Copyright. Do not scale this drawing. Check all dimensions on site. This drawing is only to be used on the site for which designed.

Client: Steve Laker and Kelli Flay

Project: Proposed demolition of existing Garage and Construction of new Two storey Side Extension at No 57 Brookside Hill, North Somerset BS20 0AL

Drawing: Proposed second Floor Plan

Scale: 1:50 @ A3

Date: April 2021

Drawn: LJD Checked: _____