




Proposed Rear Elevation

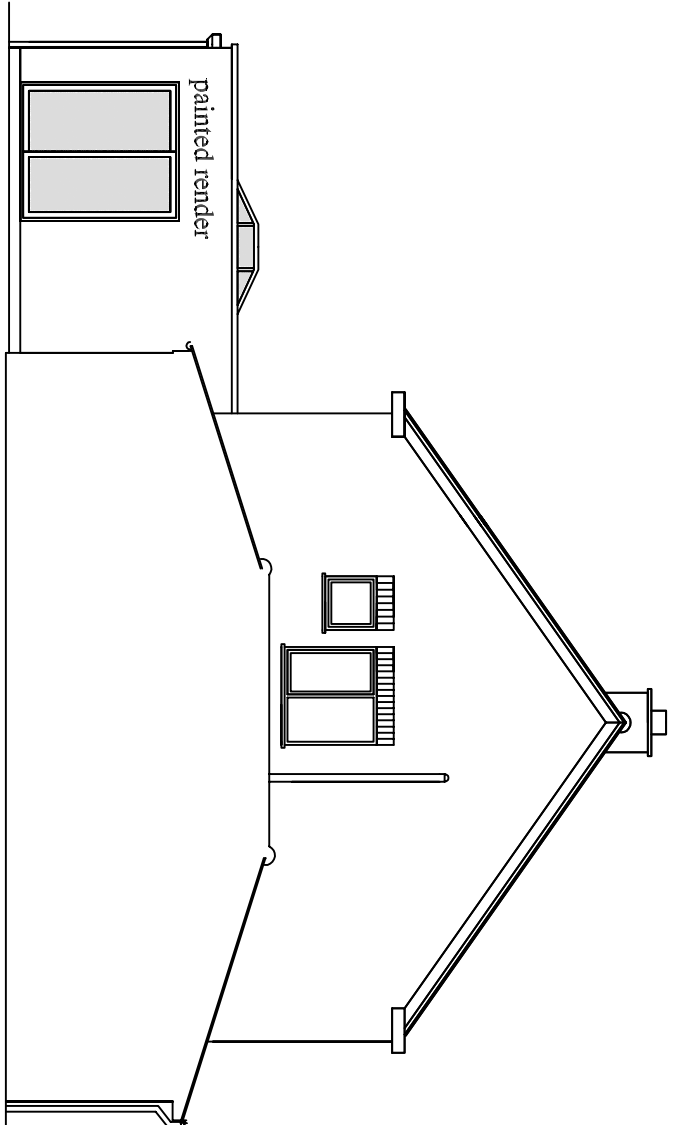


Proposed Side Elevation

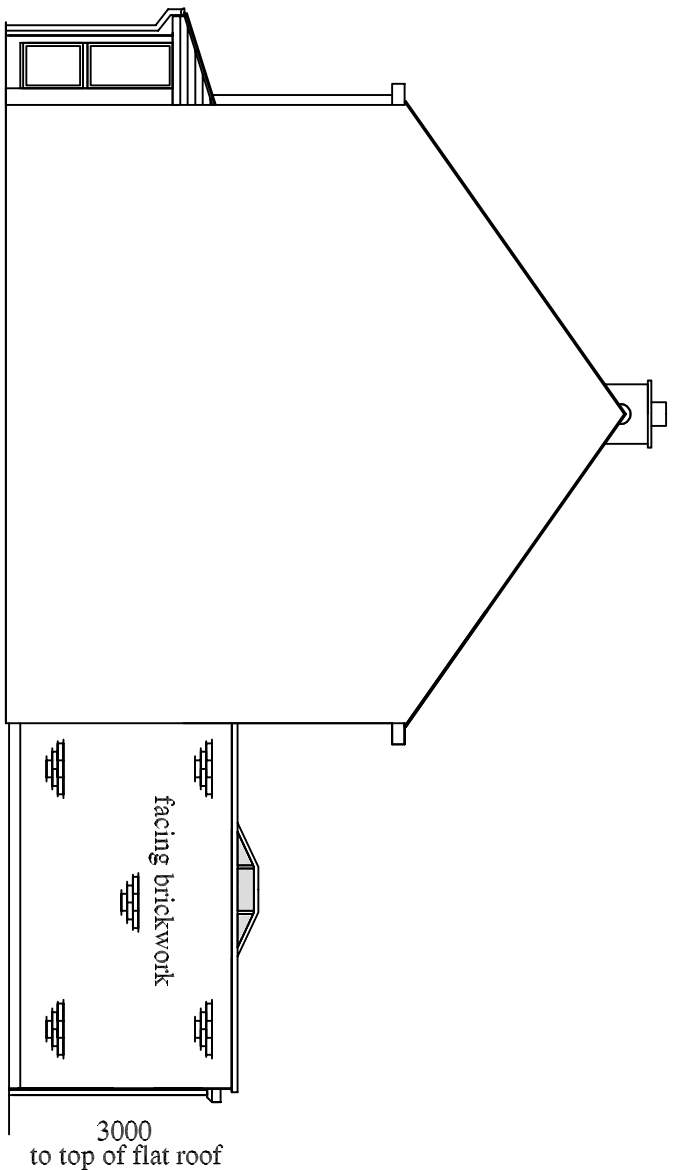


Proposed Side Elevation

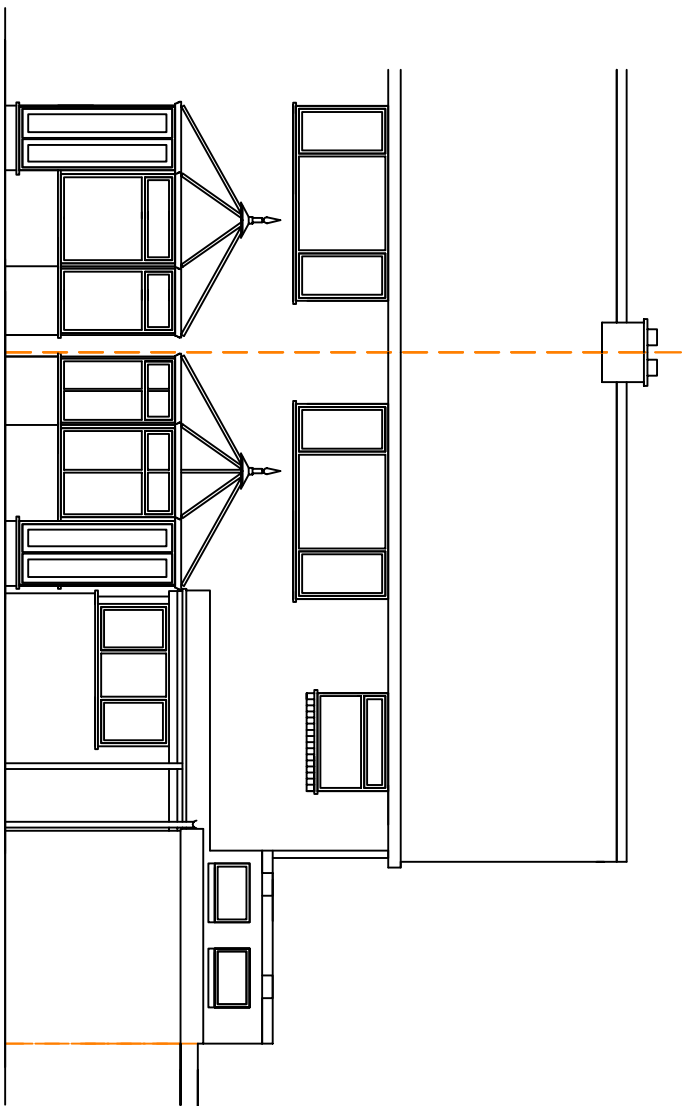


Existing Rear Elevation

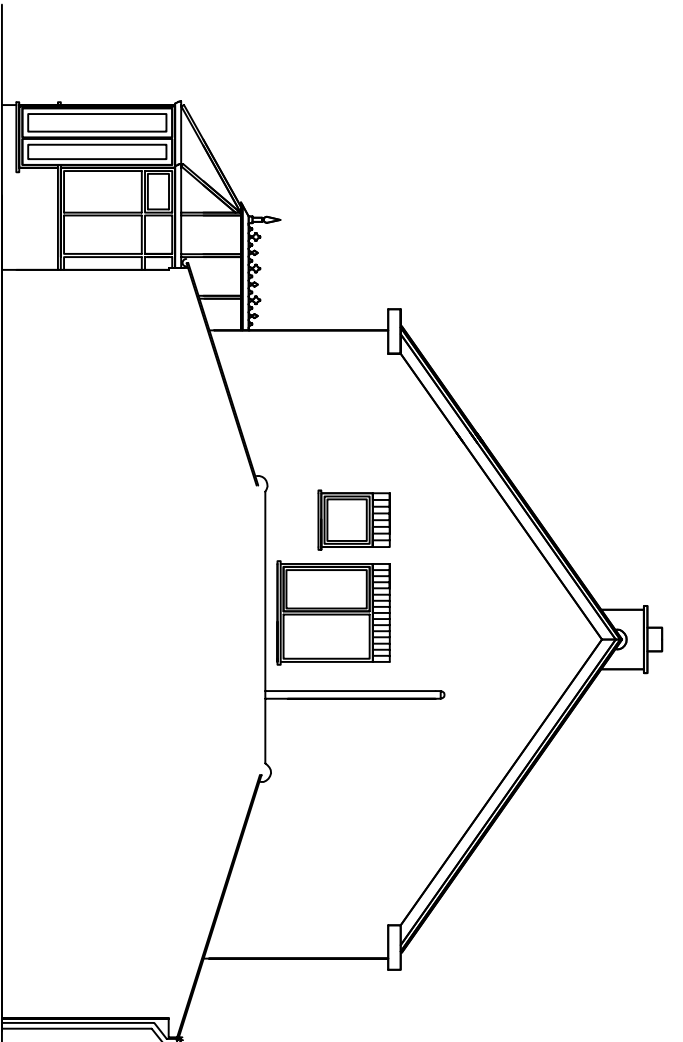


Existing Side Elevation

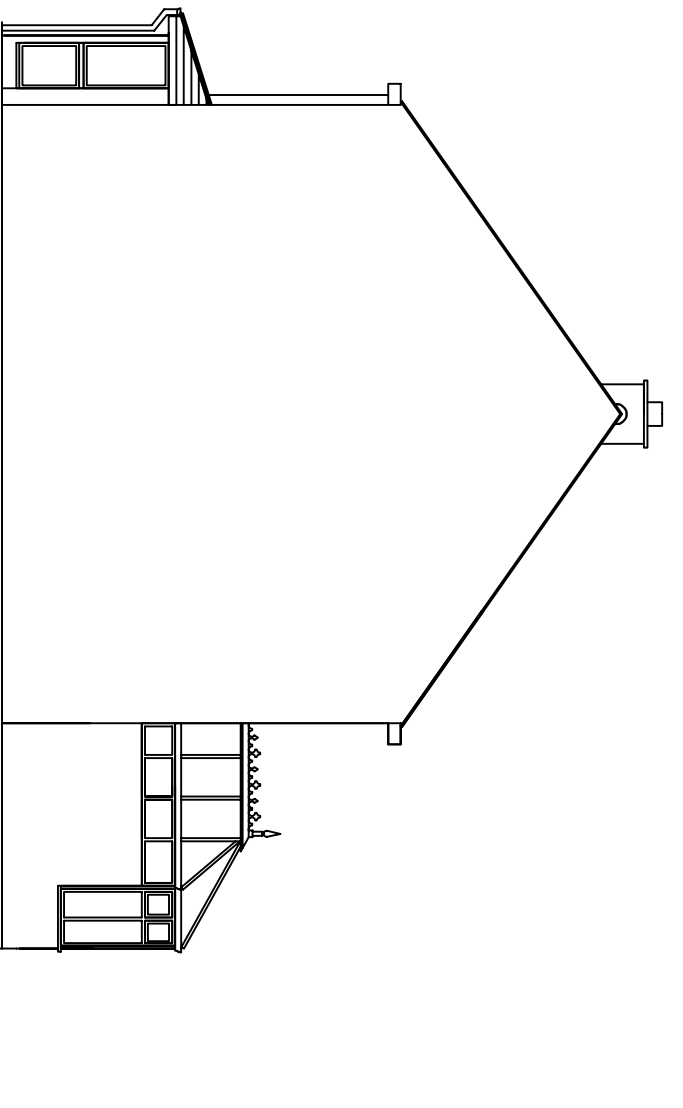


Existing Side Elevation

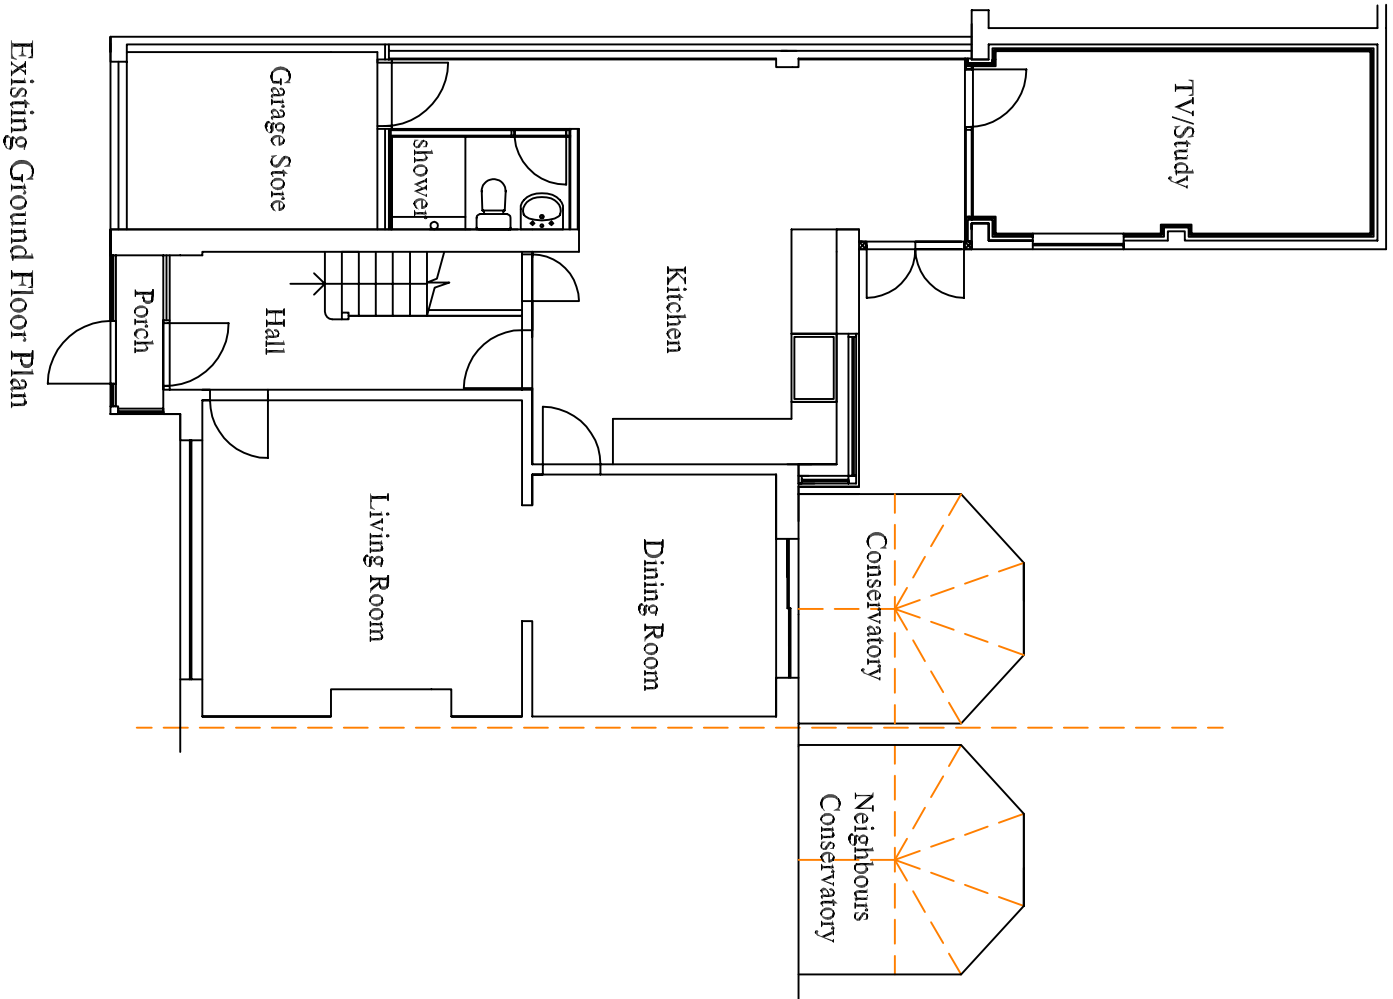

Existing Ground Floor Plan

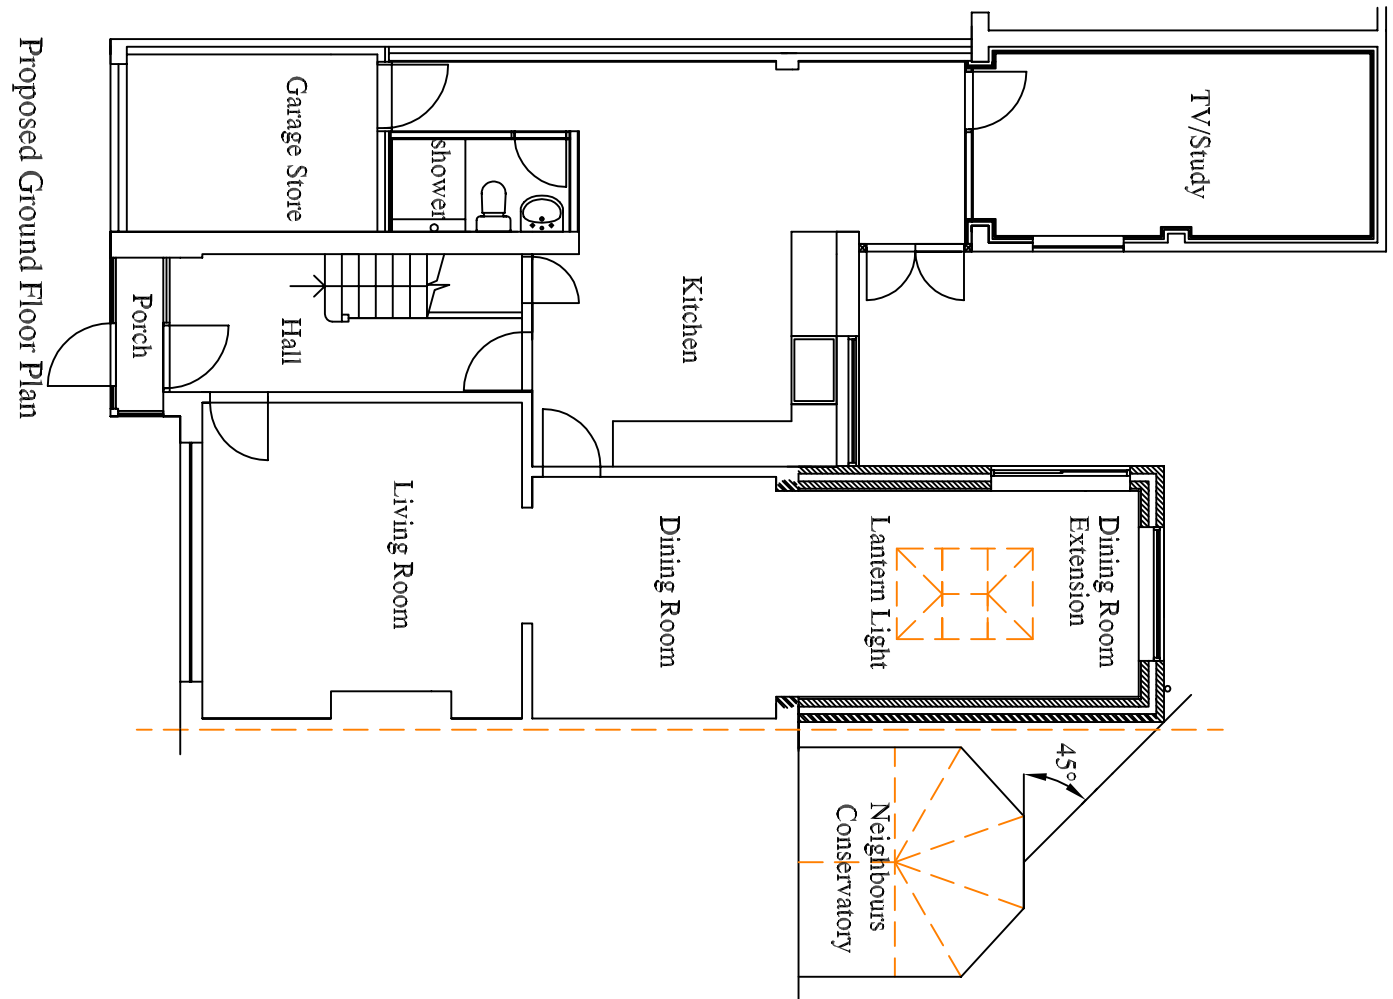


Proposed Ground Floor Plan

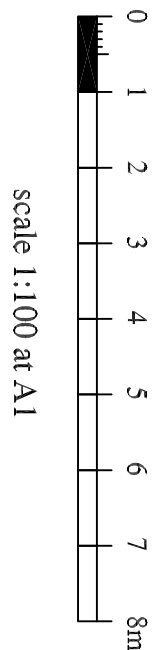


scale 1:100 at A1

Proposed Site Plan

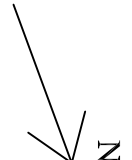


13

14

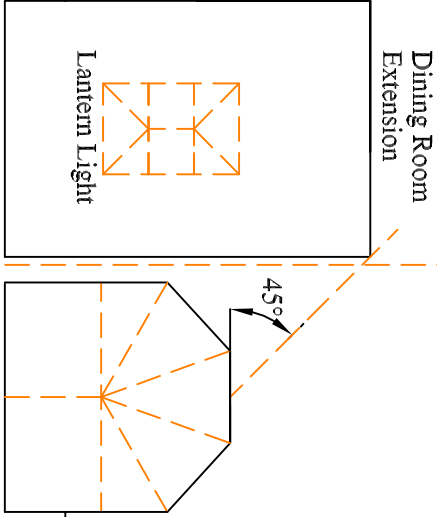

Dining Room Extension
Lantern Light

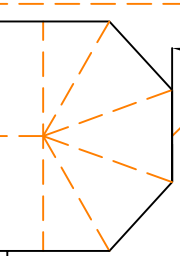

Dining Room Extension
Lantern Light

Frank Price Architectural

www.frankprice.co.uk

Lindum 26 Warwick Road, Wellesbourne, Warwick, CV35 9EA
Tel: 01789 842 933 Fax: 01789 841 486
e-mail: frank_price@lineone.net

Client: Mr and Mrs R. Collier
13 Temple Grove
Warwick
CV34 6AU

Project: Proposed single storey extension to rear

Revisions:

Disclaimer: The term "The Partnership" includes Frank Price, Elizabeth Price & Frank Price Architectural. The term Client shall include the person who instructs "The Partnership".

1. This drawing has been prepared on the instruction from the Client & no responsibility will be accepted by "The Partnership" for any design faults, errors or omissions found on the drawing.
 2. Any works commenced or carried out prior to obtaining the necessary approvals are carried out at the Clients/Contractors own risk and no responsibility will be accepted by "The Partnership".
 3. No responsibility will be accepted by "The Partnership" for any of the building or any of the building works if there are any deviations or changes that are not in accordance with the drawings prepared by "The Partnership".
 4. "The Partnership" will not be responsible for any works in connection with any drain or sewer shown on any map of sewers or any drains or sewers not shown on any maps.
- It is the Clients responsibility to consult the owner of the drain or sewer when it is proposed to construct works over or near a drain or sewer.

This drawing is for the purpose of applying for Local Authority approvals as relevant. Any other permissions or consents are to be obtained by others. The requirements of the party Wall etc. Act 1996 are to be obtained by others.

© Frank Price Architectural 2021

The copyright in this drawing is vested in Frank Price Architectural and no part or parts of this work including the whole or this work are to be copied or reproduced without the written consent of Frank Price Architectural

Scale: 1:100 at A1
Date: 27th April 2021
Drawn By: Frank Price
Project No: 7956
Drawing No: 7956/PN