



# A1





**North west elevation 1:100**

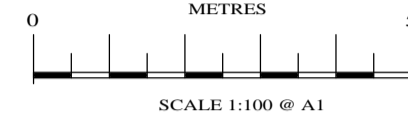


Roofs: Natural slate  
Windows:  
Walls: Smooth painted render, natural stone and natural slate hanging

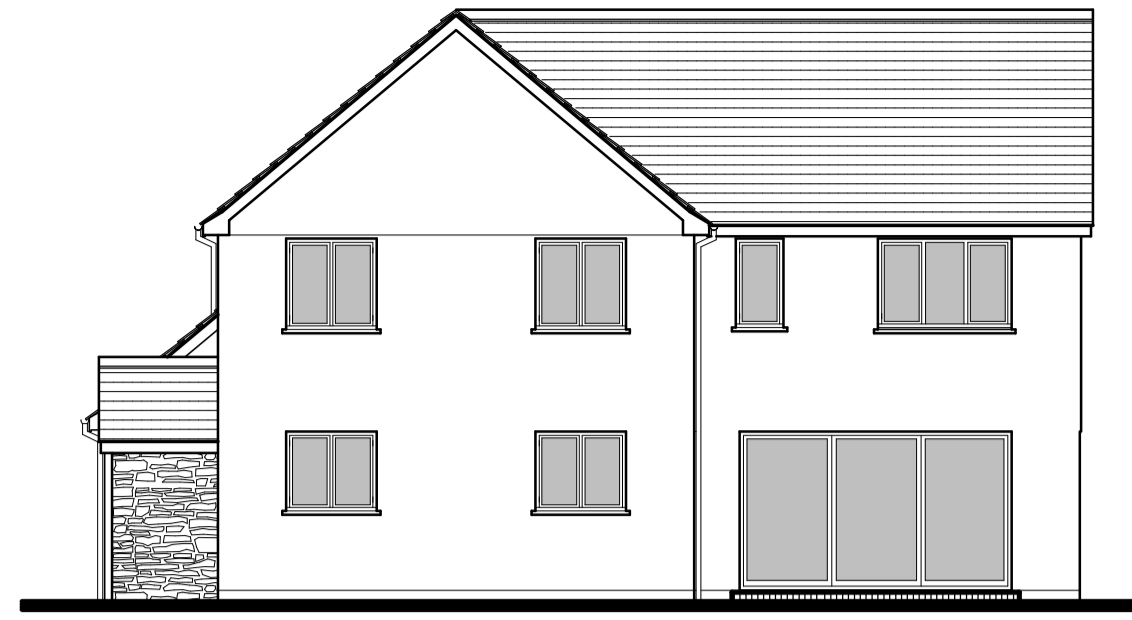



**South west elevation 1:100**

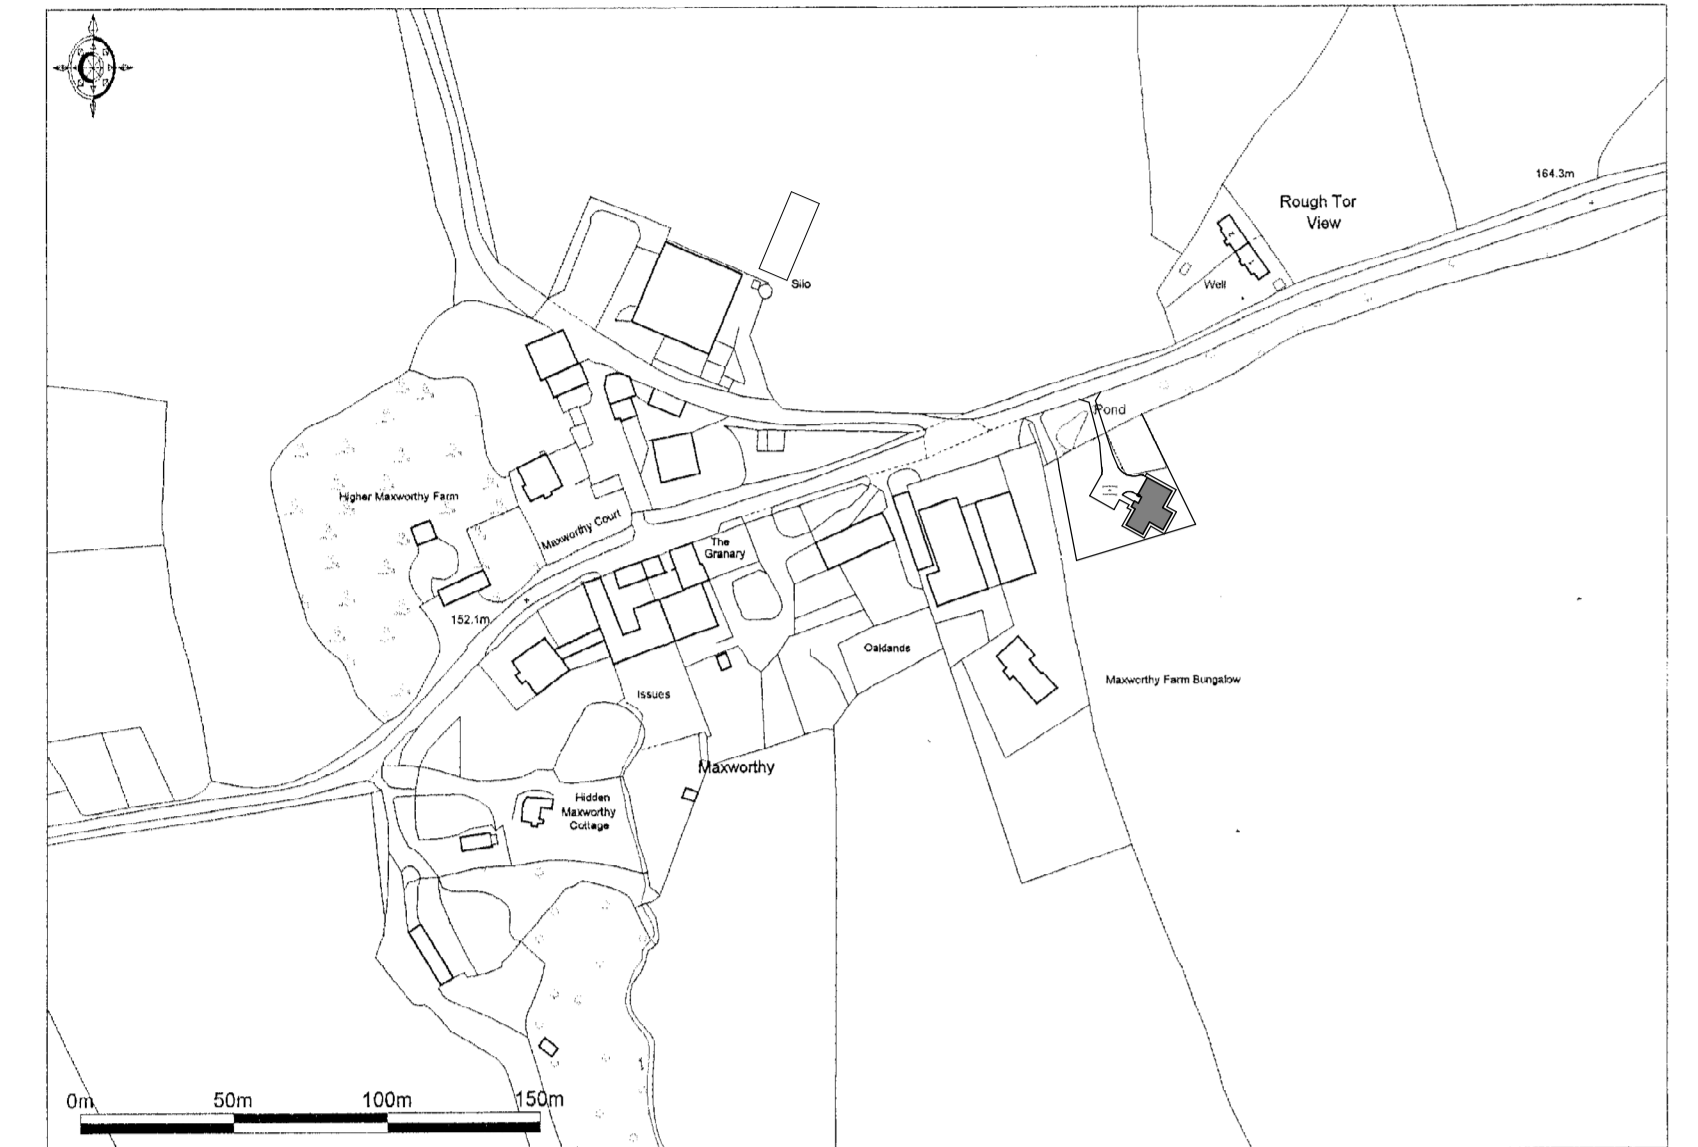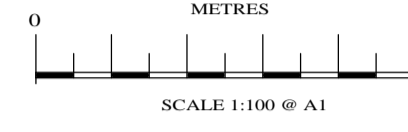


**Location plan 1:2500**

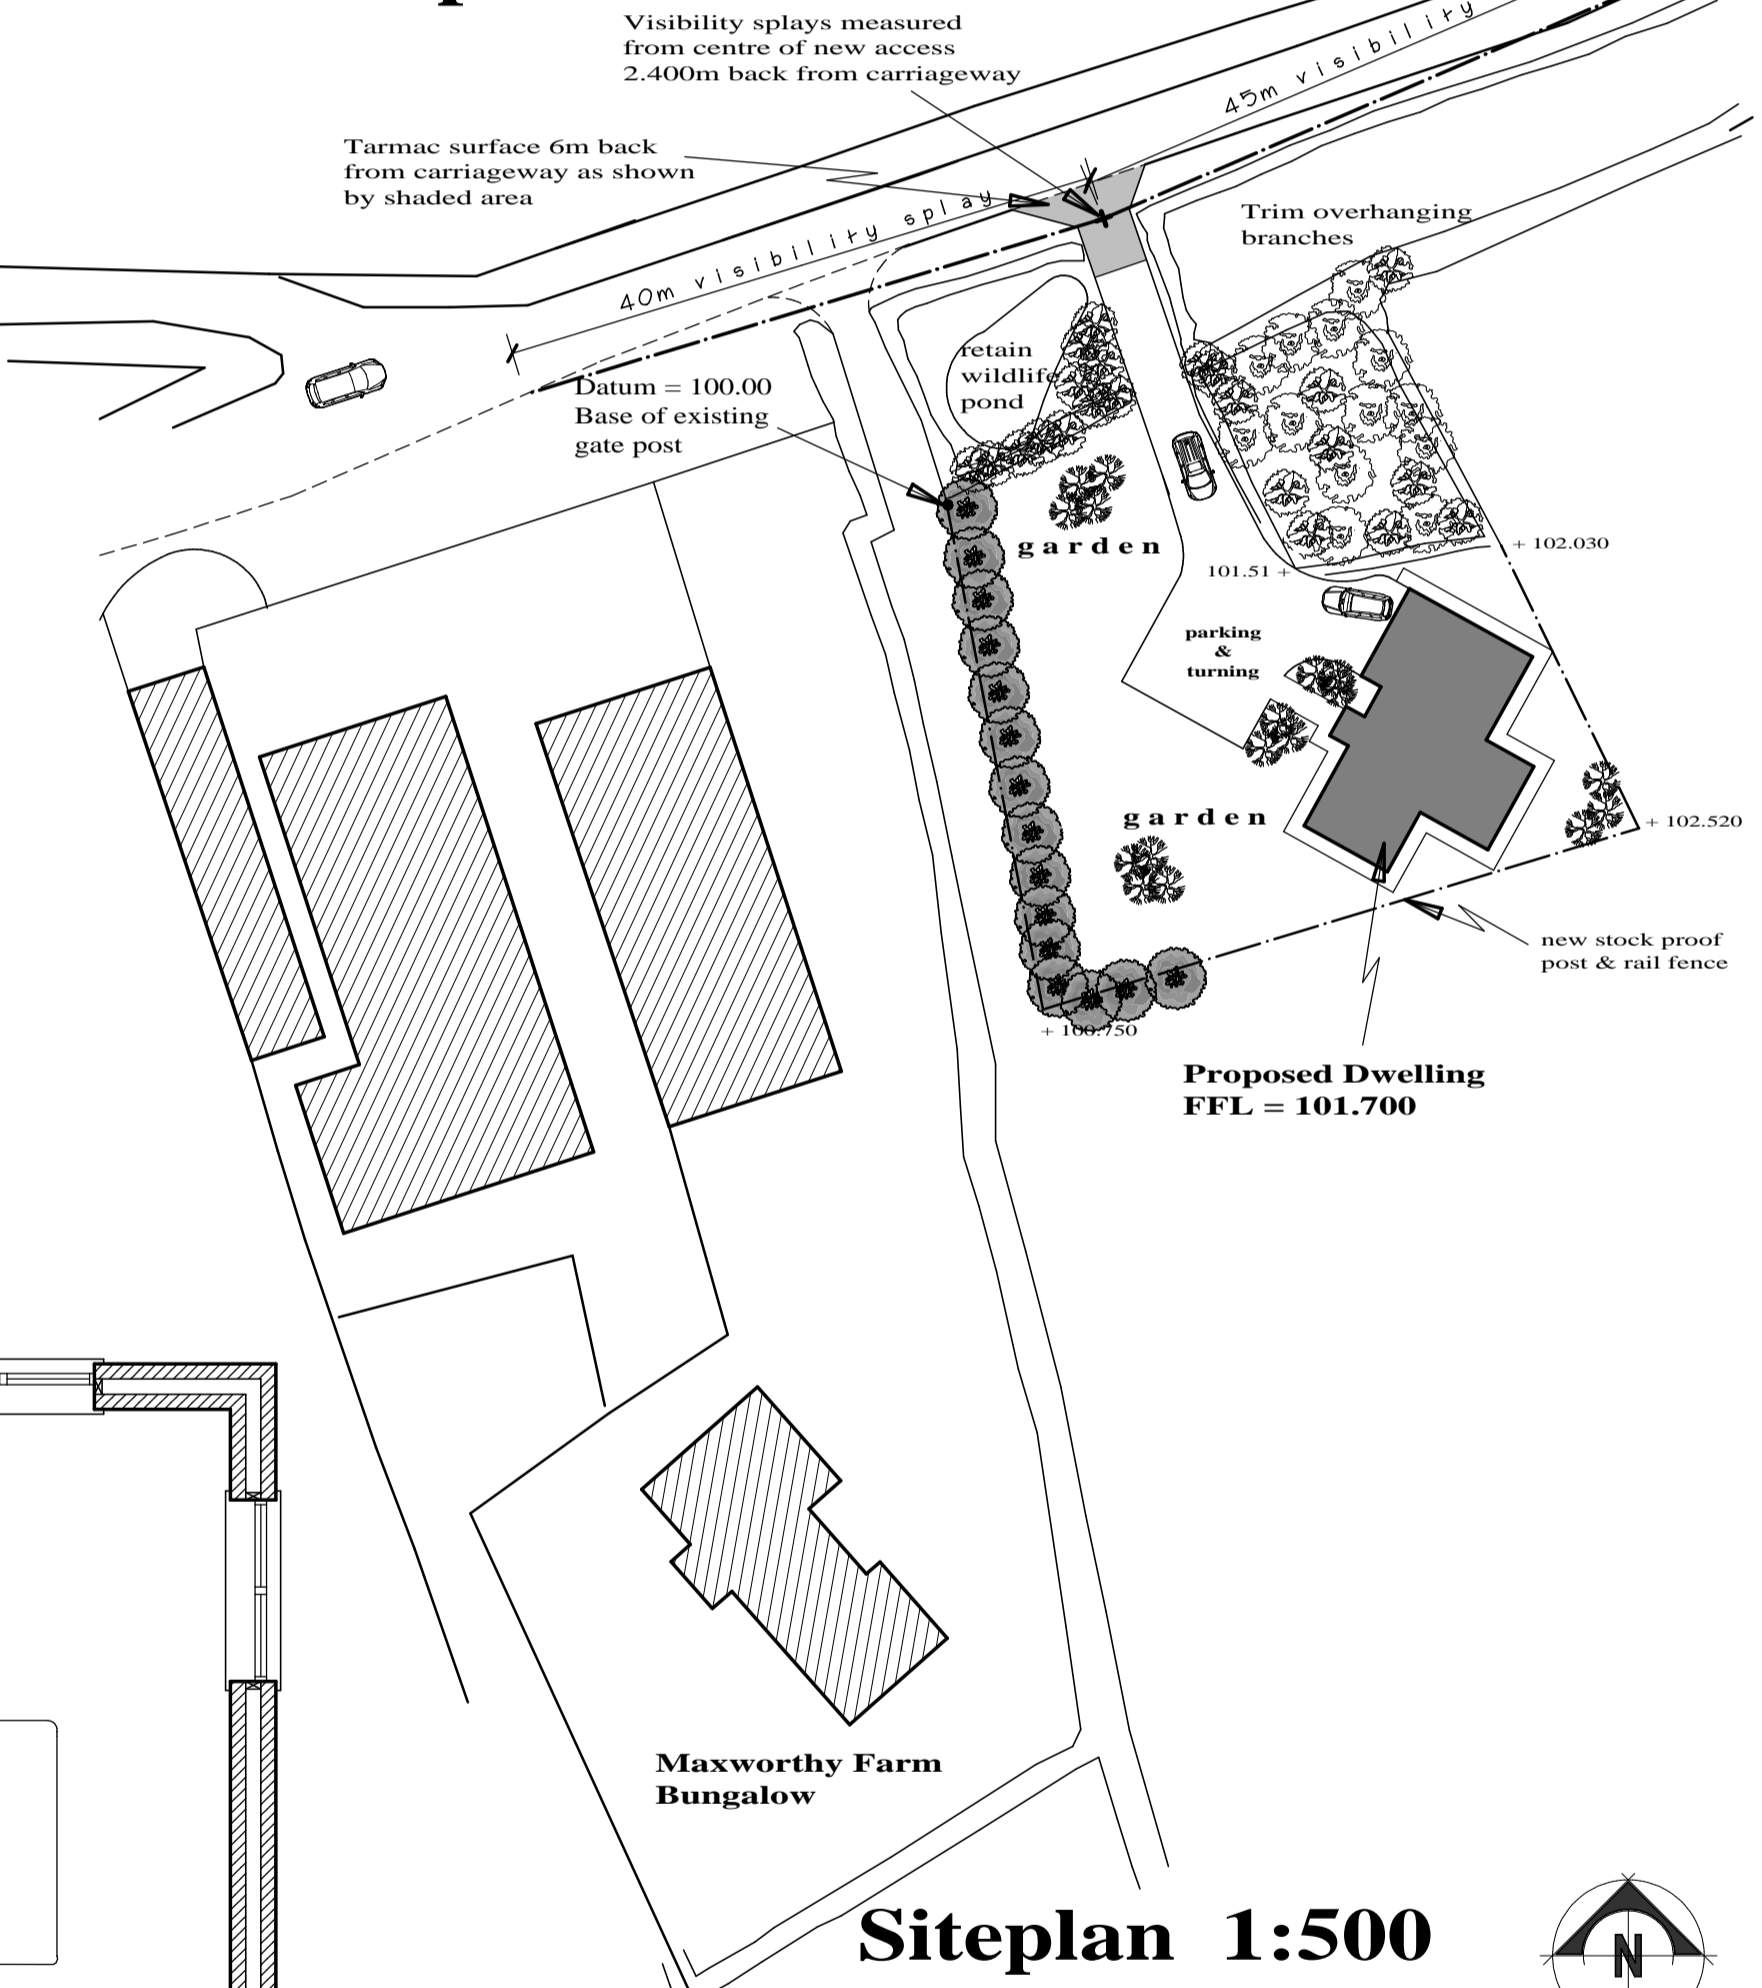



**Siteplan 1:500**

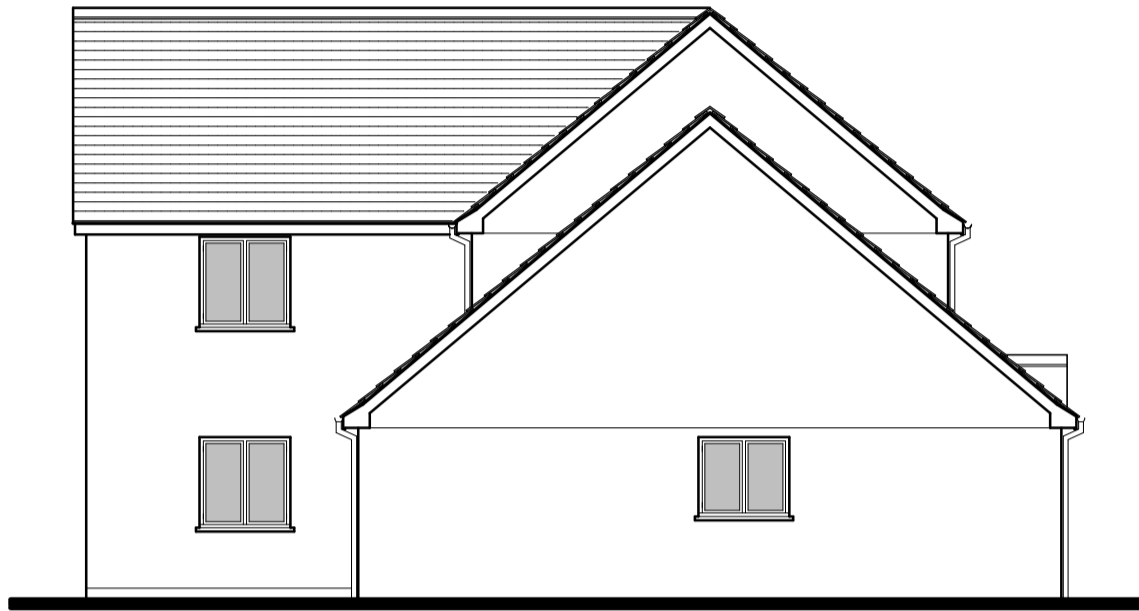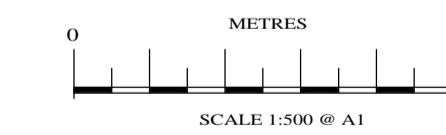



**North east elevation 1:100**

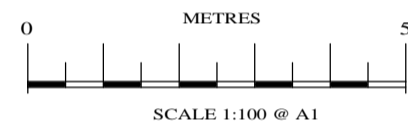


**South east elevation 1:100**

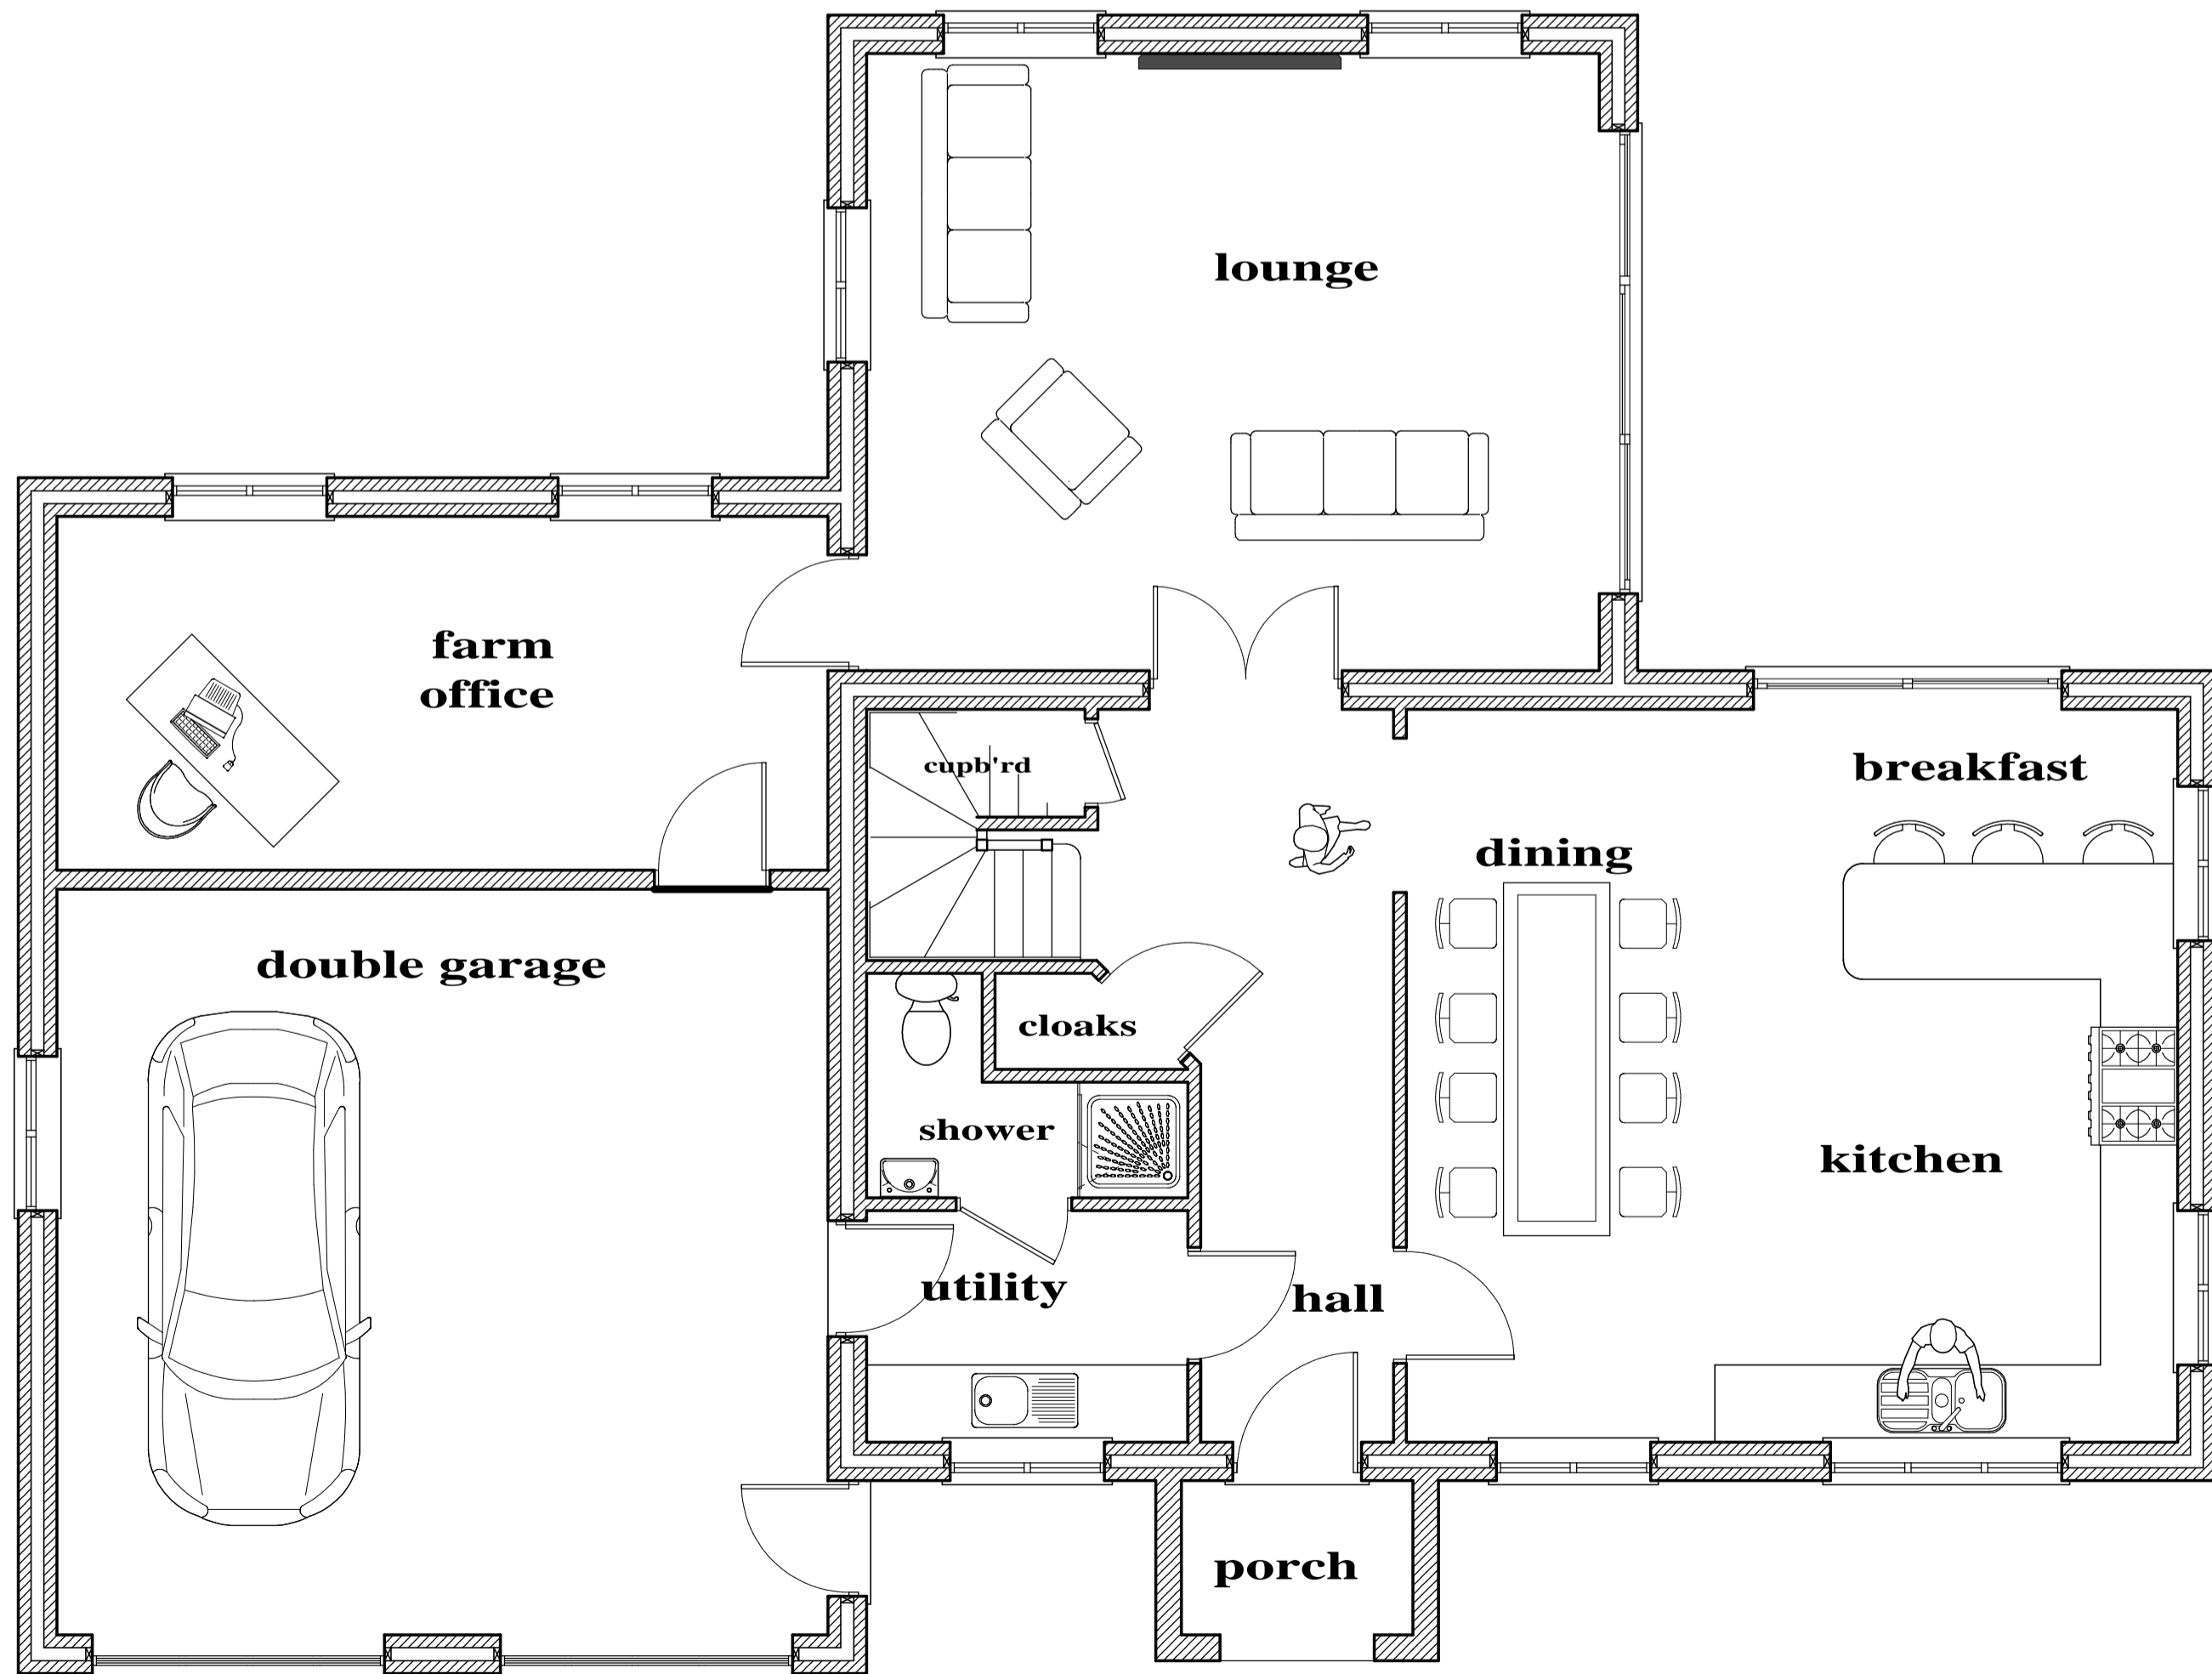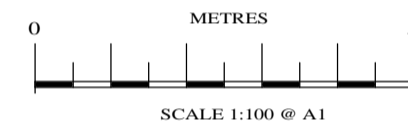

**Ground floor plan 1:50**

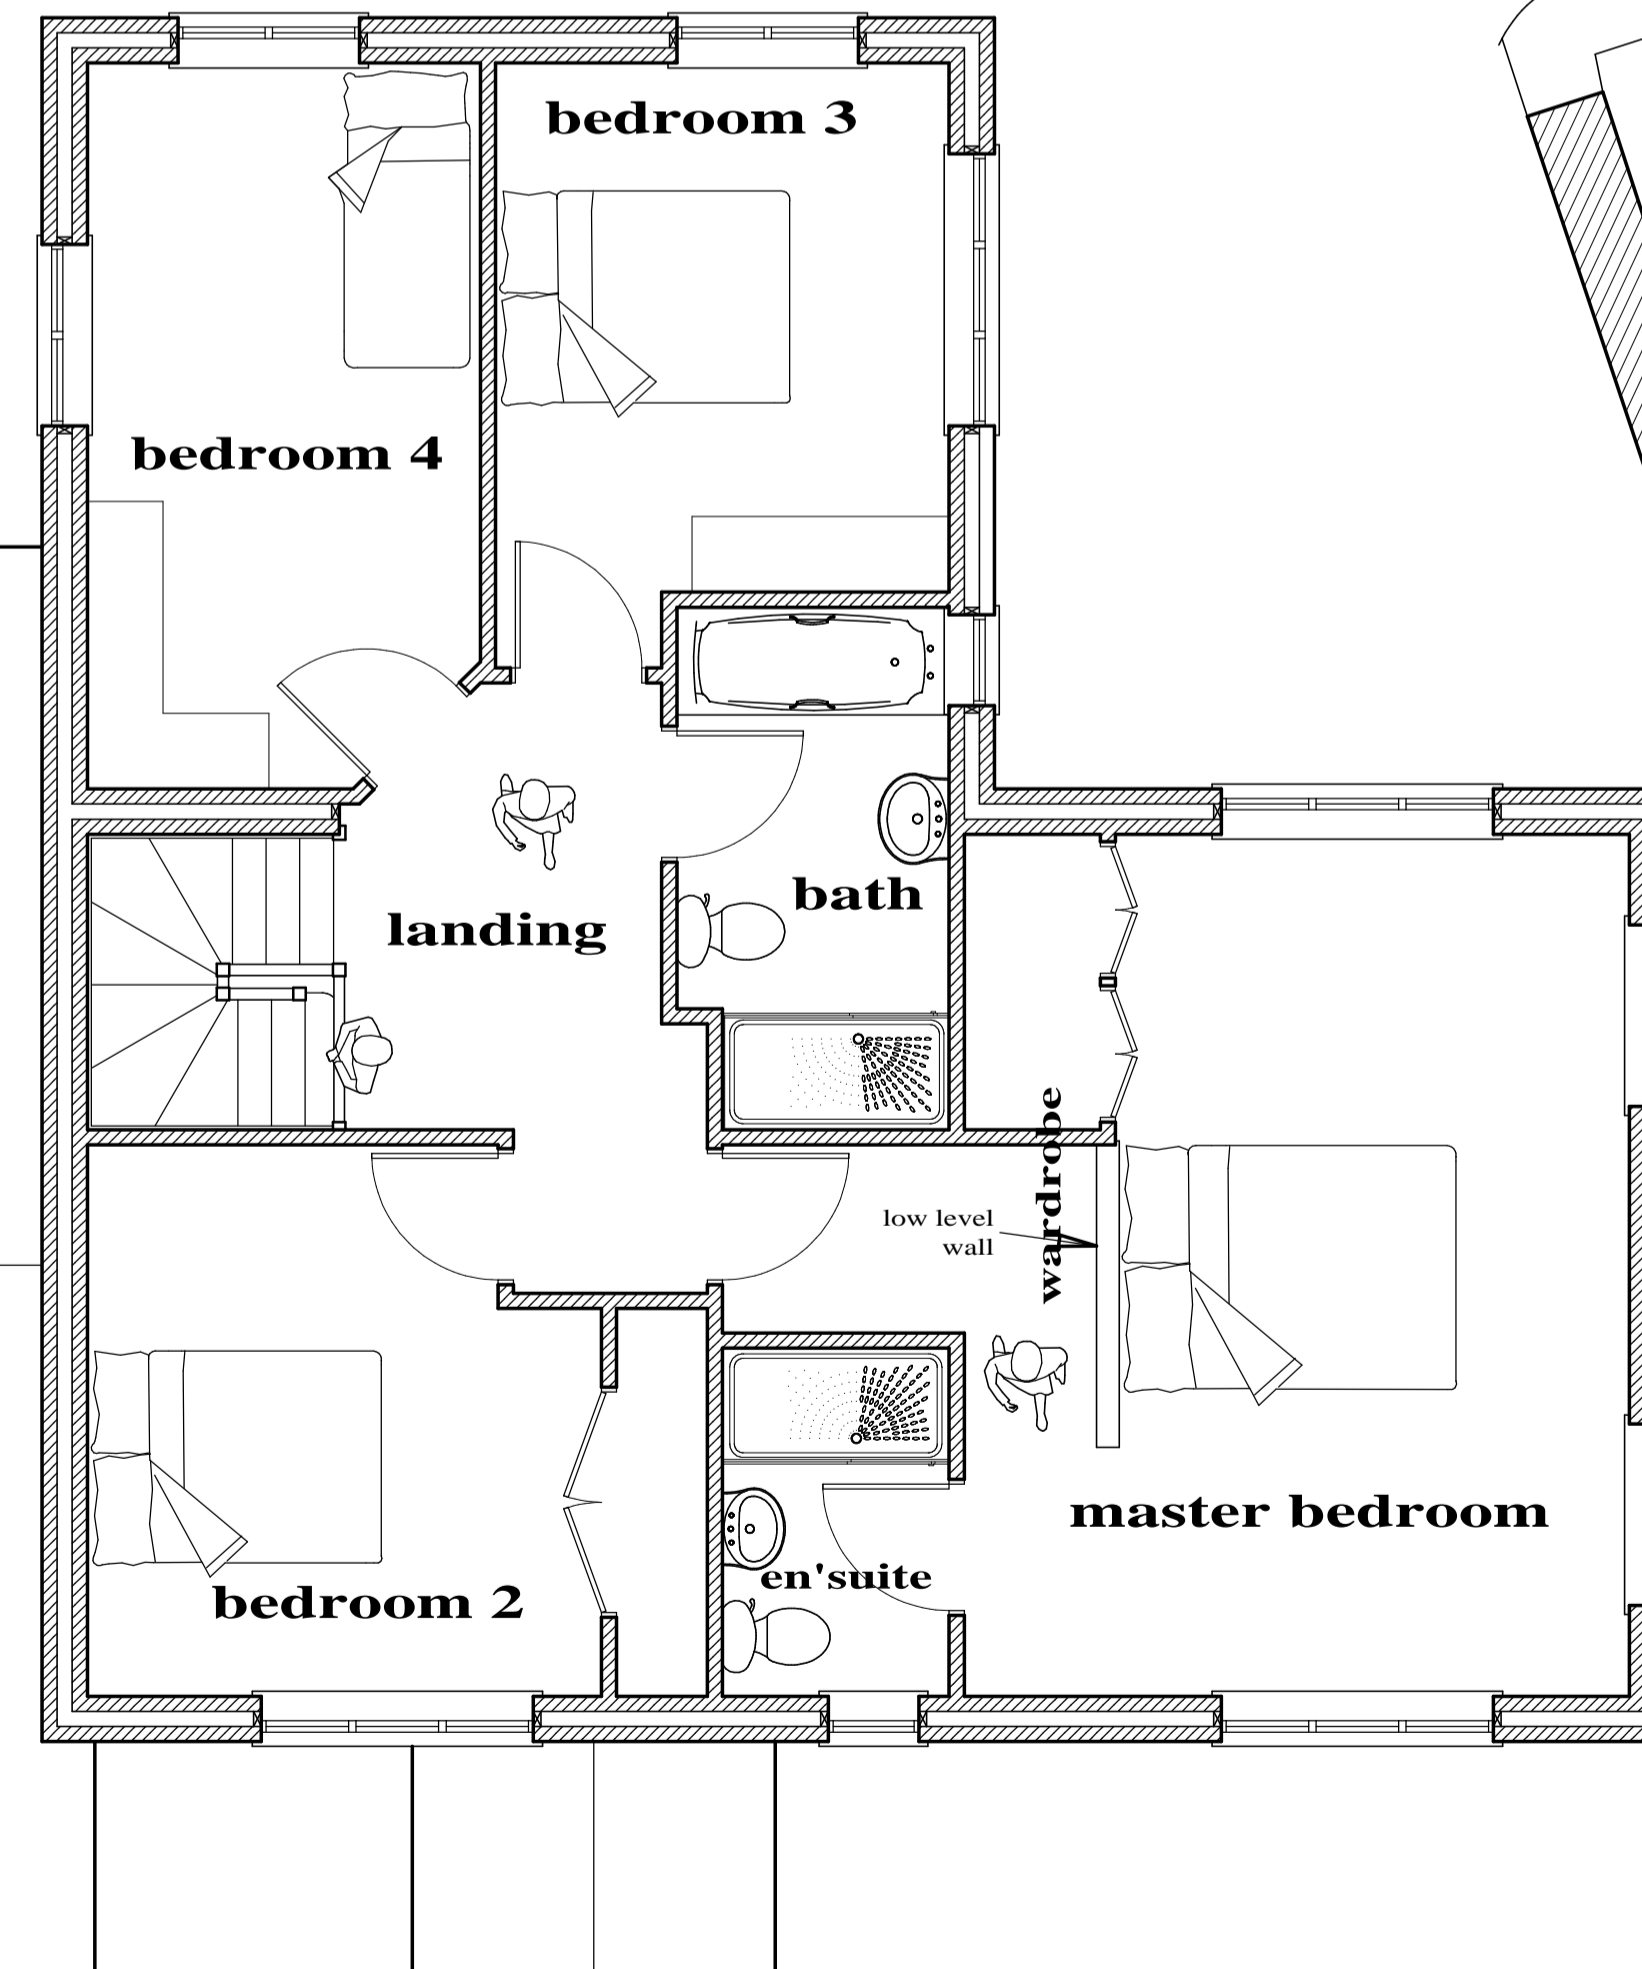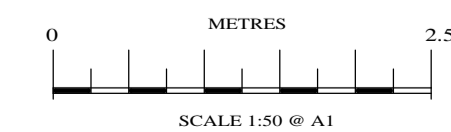

**First floor plan 1:50**

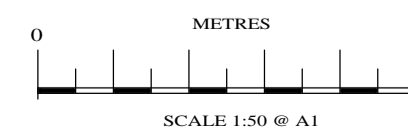

<b>PETER WONNACOTT ~ PLANNING</b>			
Planning and Development Advisor			
Rodds Bridge Farm - BUDE - Cornwall - EX23 0LS Tel: (01288) 352047 Fax: 356658			
Client: Mr R Uglow	Project: Reserved Matters Application for PA/07630 at Land East of Higher Maxworthy Farm Maxworthy Lanuneston PL15 5LZ	Date: September 2020	Scale: as shown
Drawn by: steve hoggood	Drawing No: PW2020-21-054		