



Notes

1. Reproduced from the Ordnance Survey Map with the permission of the Controller of Her Majesty's Stationary Office, Crown Copyright, Licence Number 100004910.


North West Elevation

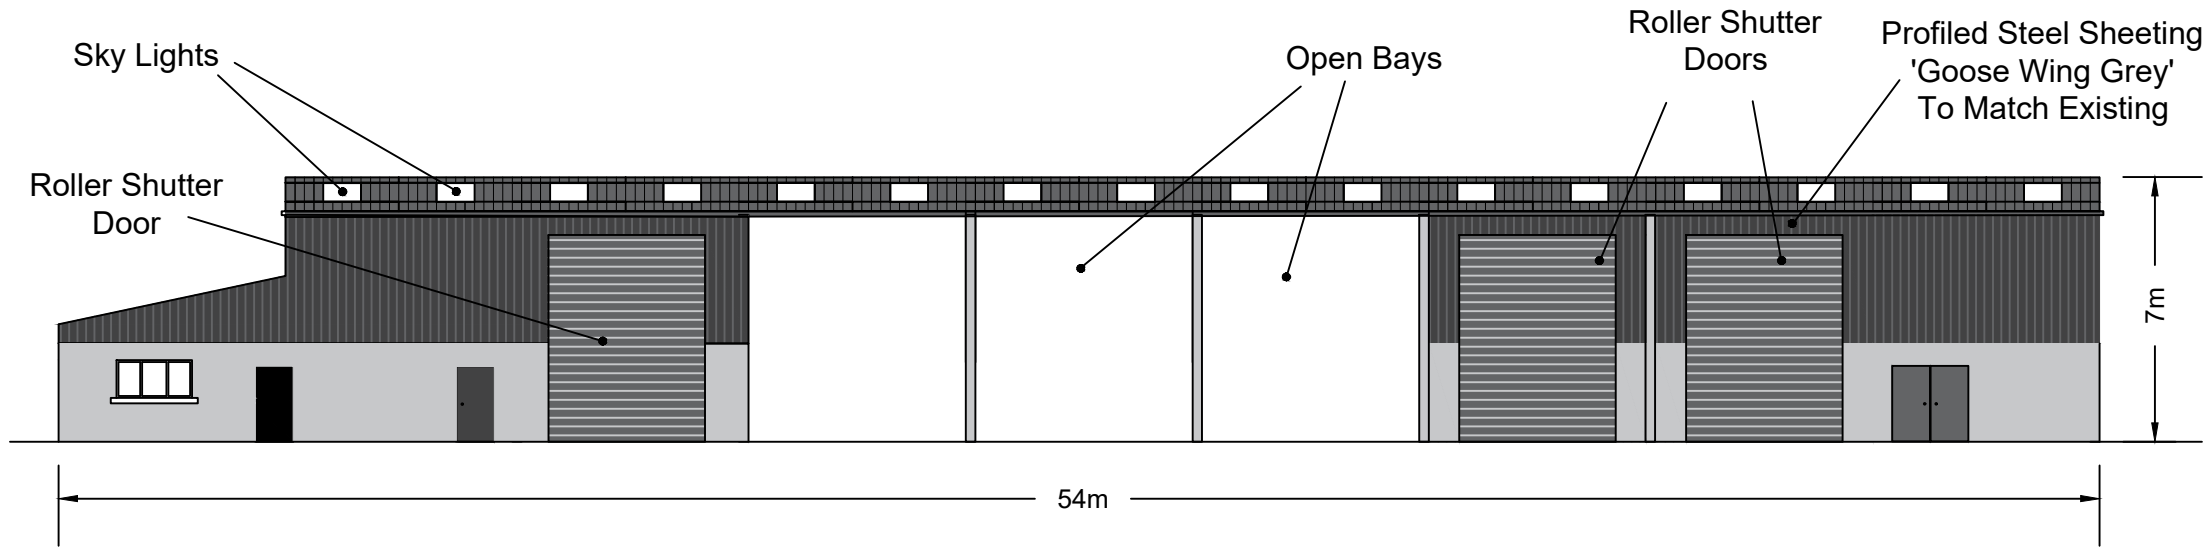



South East Elevation

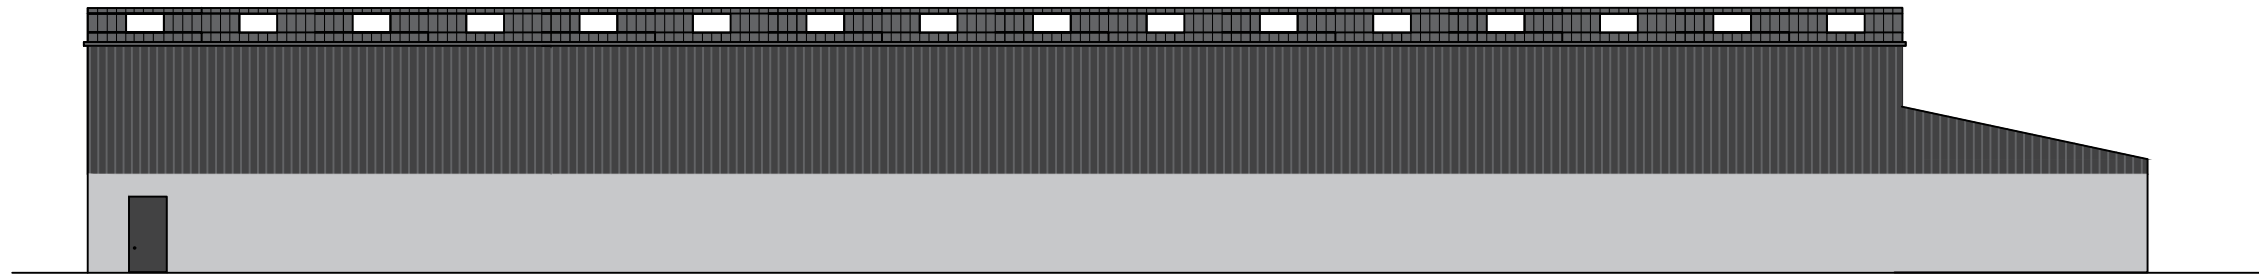


South West Elevation

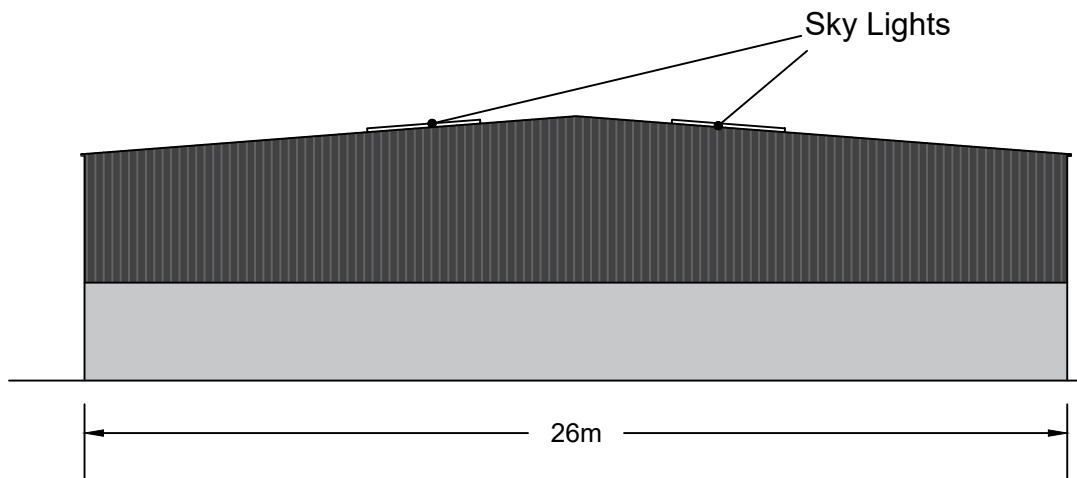

North East Elevation

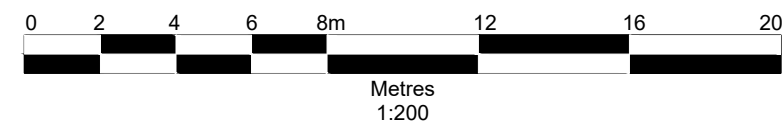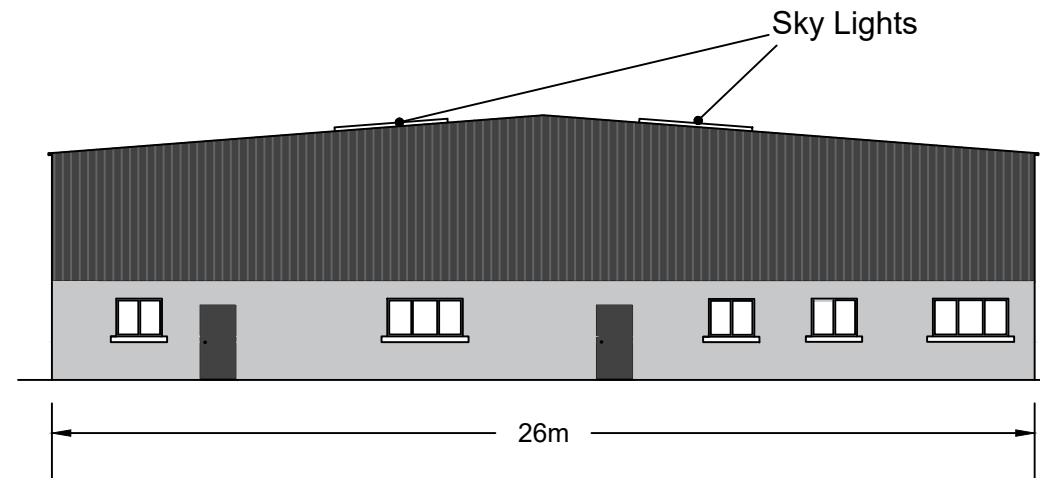

Rev	subject	date



Amenity Way, Morden, Surrey, SM4 4AX
Tel: 07870 253 218 Email: emma.smyth@suez.com

Site
Higher Brynn Farm

Title
Proposed Elevations

Scale
1:200 @A3

Date
March 2021

Drawing Ref Hbf-PLN-0321-05	Drawn by ES
	Checked by EC