



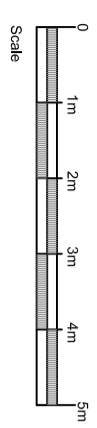

Front Elevation

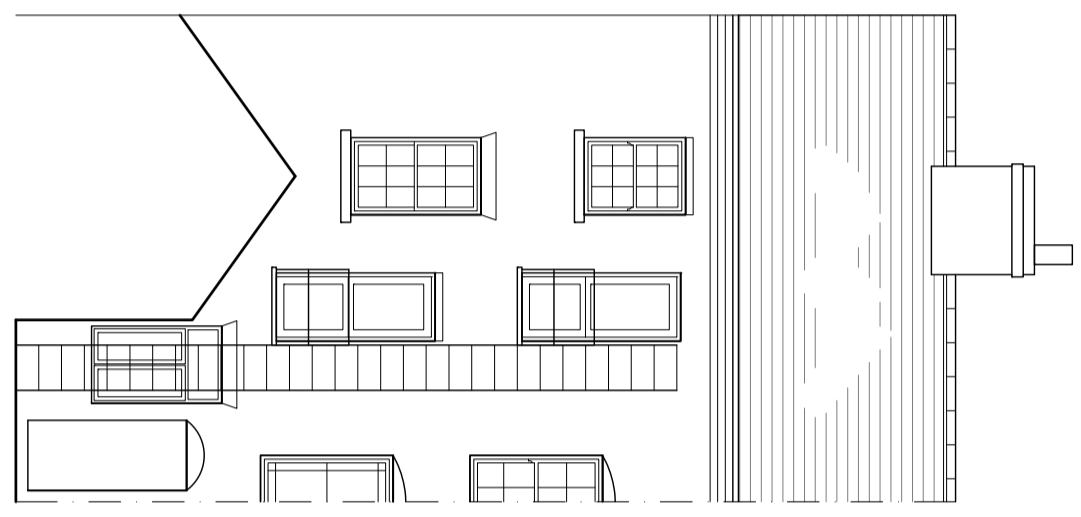


Existing Elevations




Rear Elevation

External soil pipes and rainwater pipes omitted for clarity

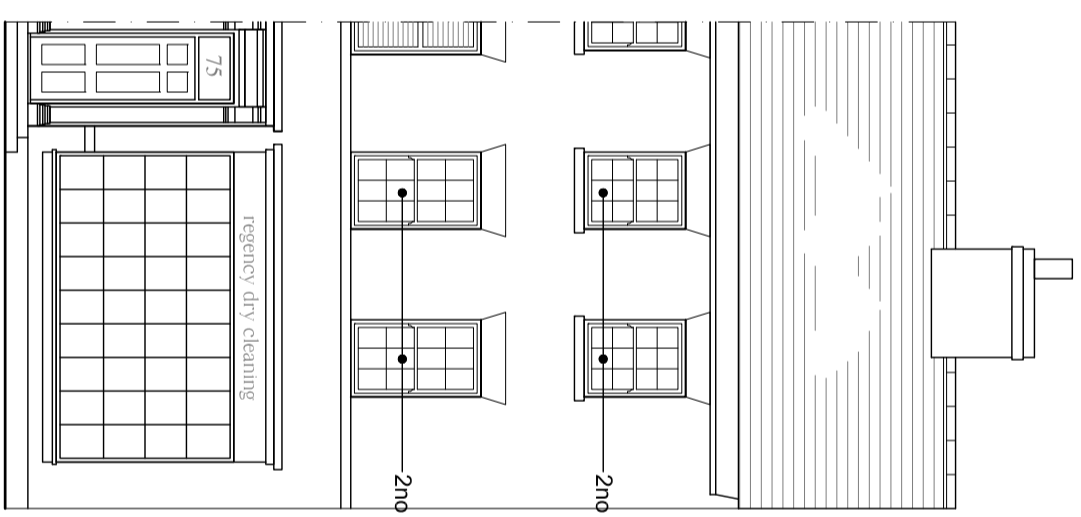


Front Elevation

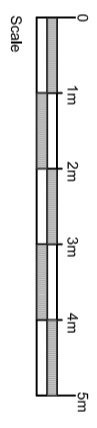

Proposed Elevations


The proposal is to replace 4 windows on the front elevation (2 on the first floor and 2 on the second floor) and 2 windows on the rear elevation (1 on the first floor and 1 on the second floor). The proposal is for the new sliding sash windows to be accoya with a factory applied spray painted finish in white. The windows will be double glazed using 24mm double glazed units and will match the existing in size and style

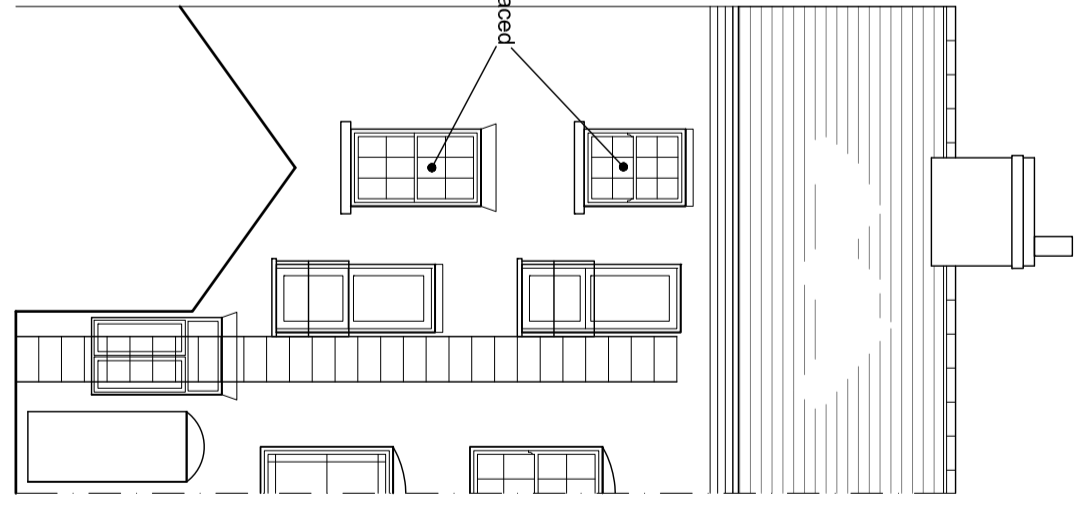

Rear Elevation

189 Hill Street, Boston Spa
Leeds LS23 7BQ
Telephone 01937 645142
Fax 01937 644235

141a-142a, York Street
Leeds LS2 9PL
Telephone 01422 323912
Fax 01422 323915

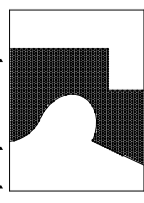

Stolt
thompson
architects

scale: 1:100 @ A2
drawn by: ARB
date: Apr 21

Client: **Mr N Wilson**
Project: **Window Replacements
75 Bootham**

Drawing: **Existing and Proposed**

Drawing Number:	1279	01	01	REV
-----------------	-------------	-----------	-----------	-----