
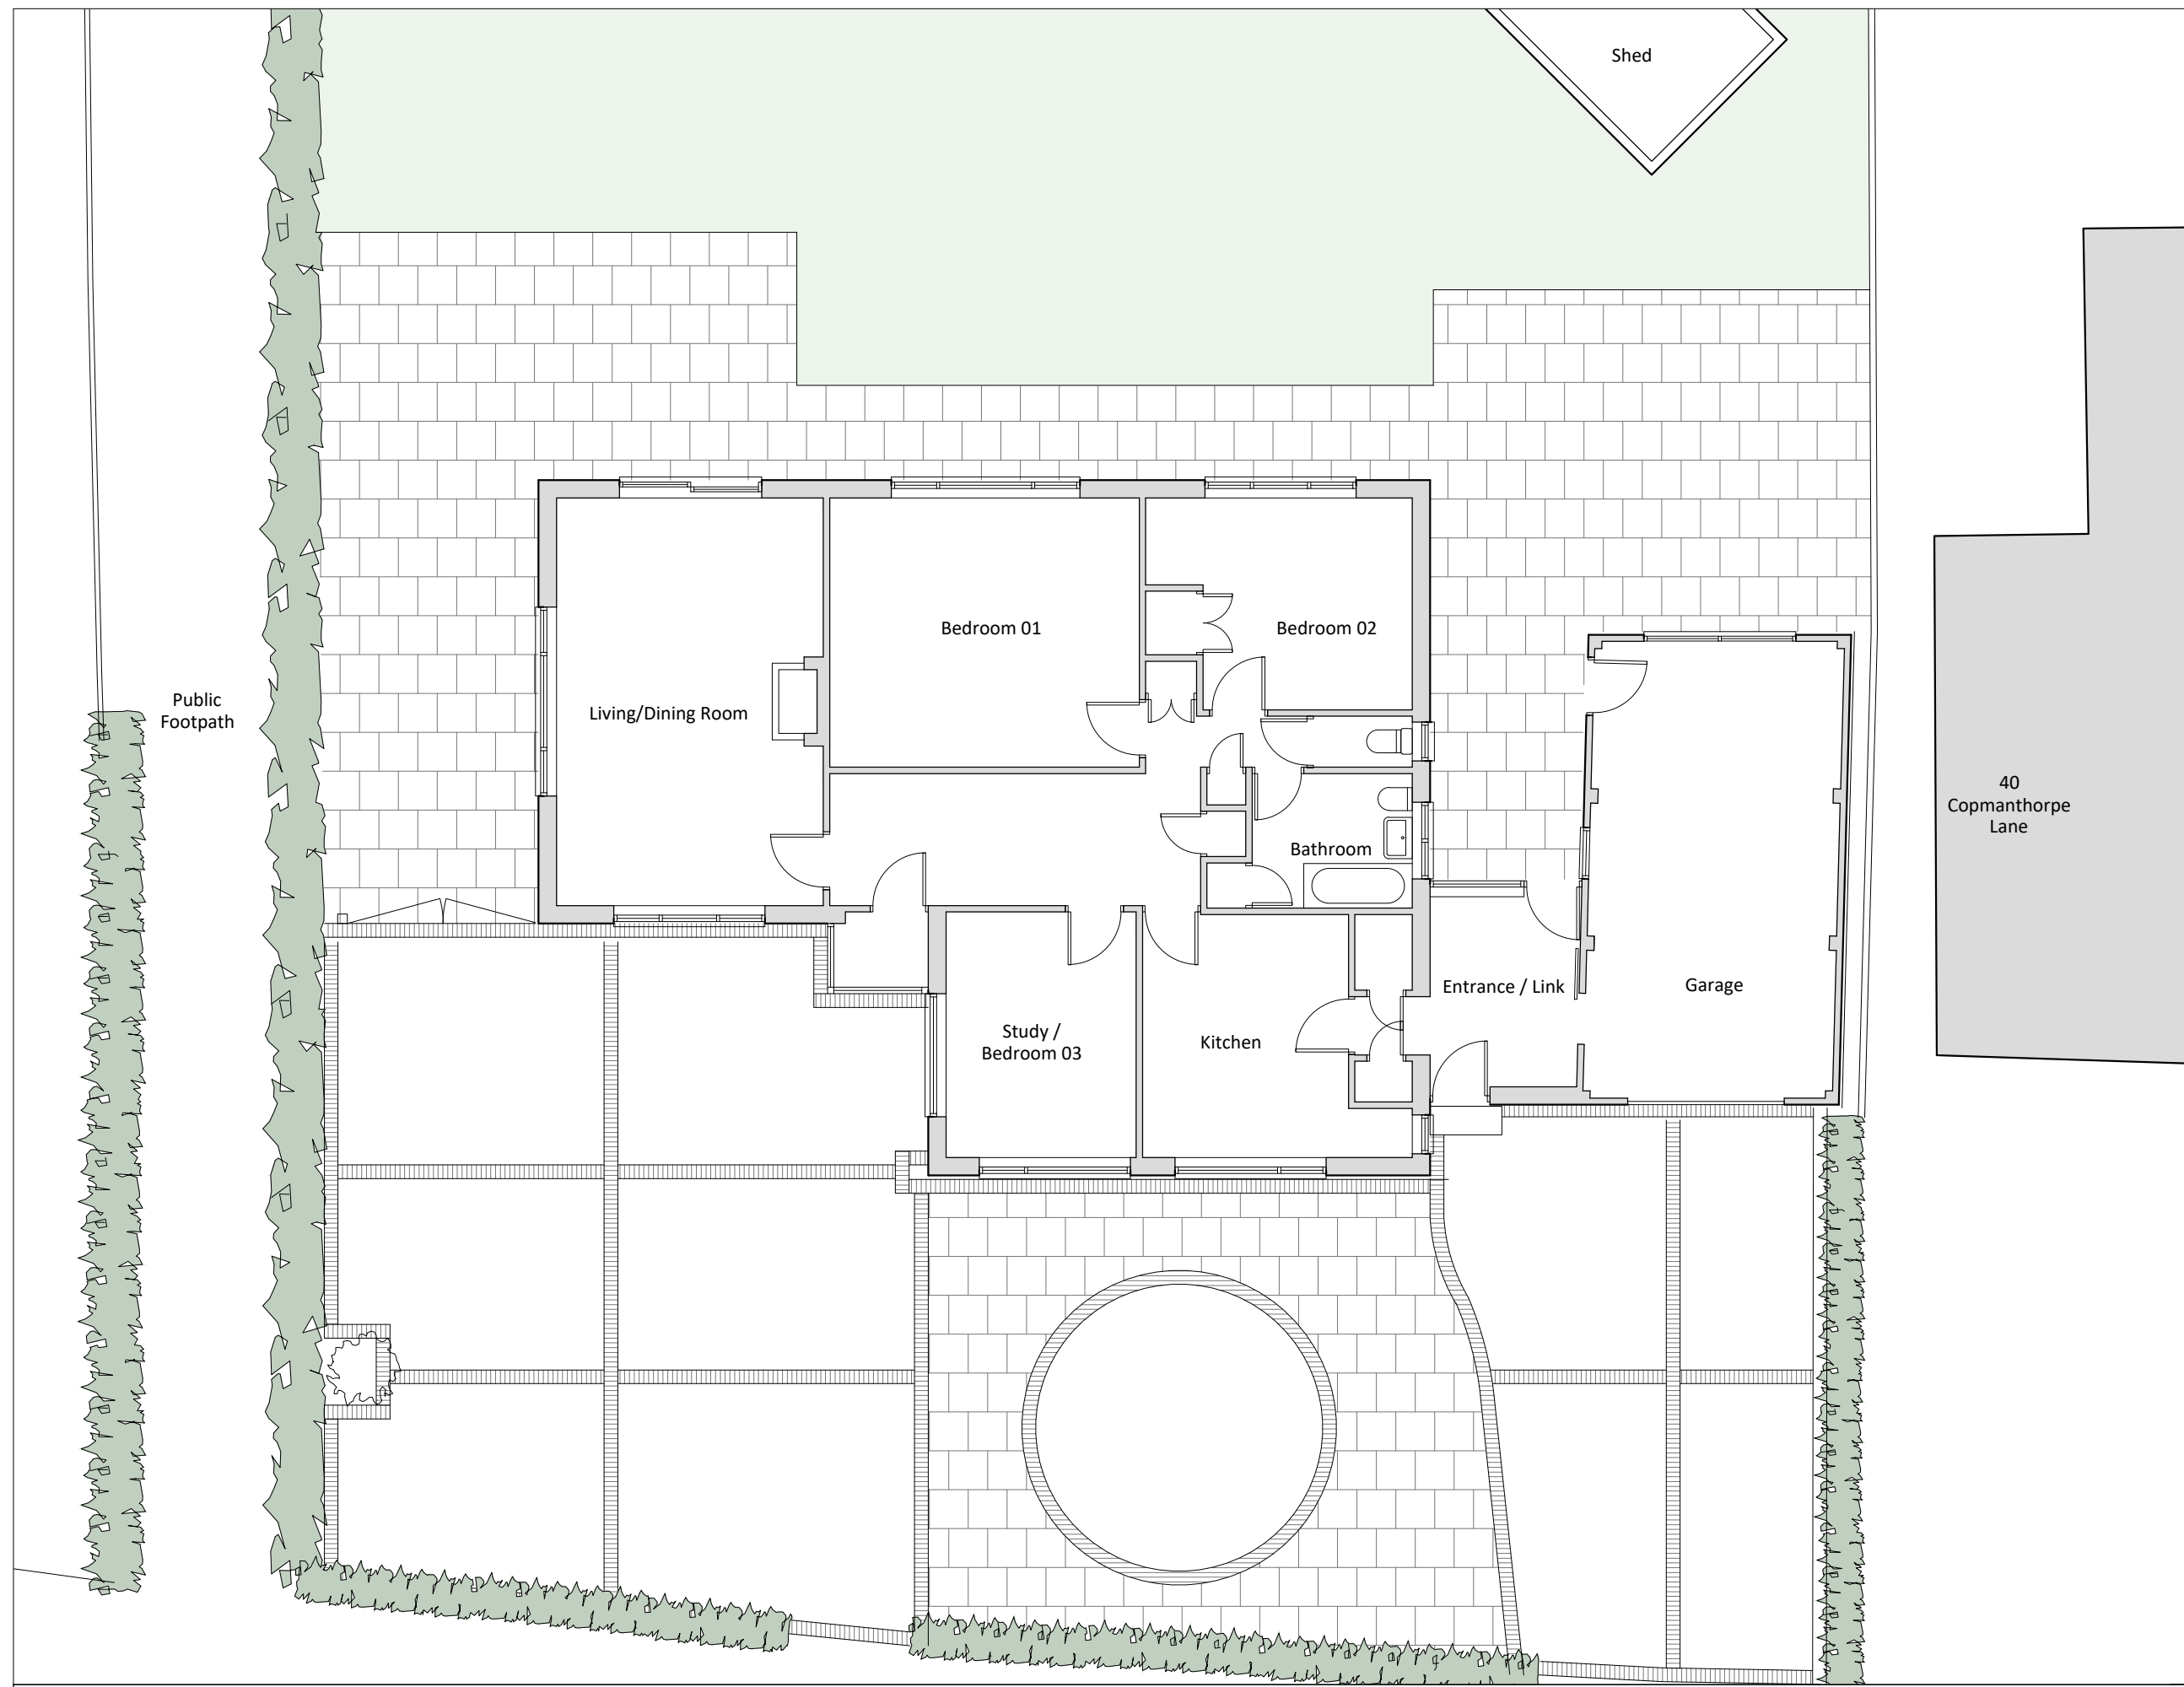


Do not scale from this drawing
 Drawing to be read in conjunction with the specification document
 Contractor to check all dimensions on site and notify Vincent and Brown of any discrepancies prior to commencement of the works

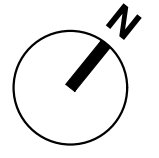

EXISTING GROUND FLOOR PLAN 1:100 at A3

revision	date	description
P00	30/04/21	PLANNING ISSUE

Vincent & Brown
 Studio 12, Middlethorpe Business Park
 Sim Balk Lane, Bishopthorpe, York. YO23 2BD
 t: 01904 700941 e: studio@vincentandbrown.com

project
Proposed New House
42 Copmanthorpe Lane

drawing
Existing Ground Floor Plan



job number	date	status	drawing number	revision
21012	30/04/21	Planning	010	P00