




GROUND FLOOR PLAN

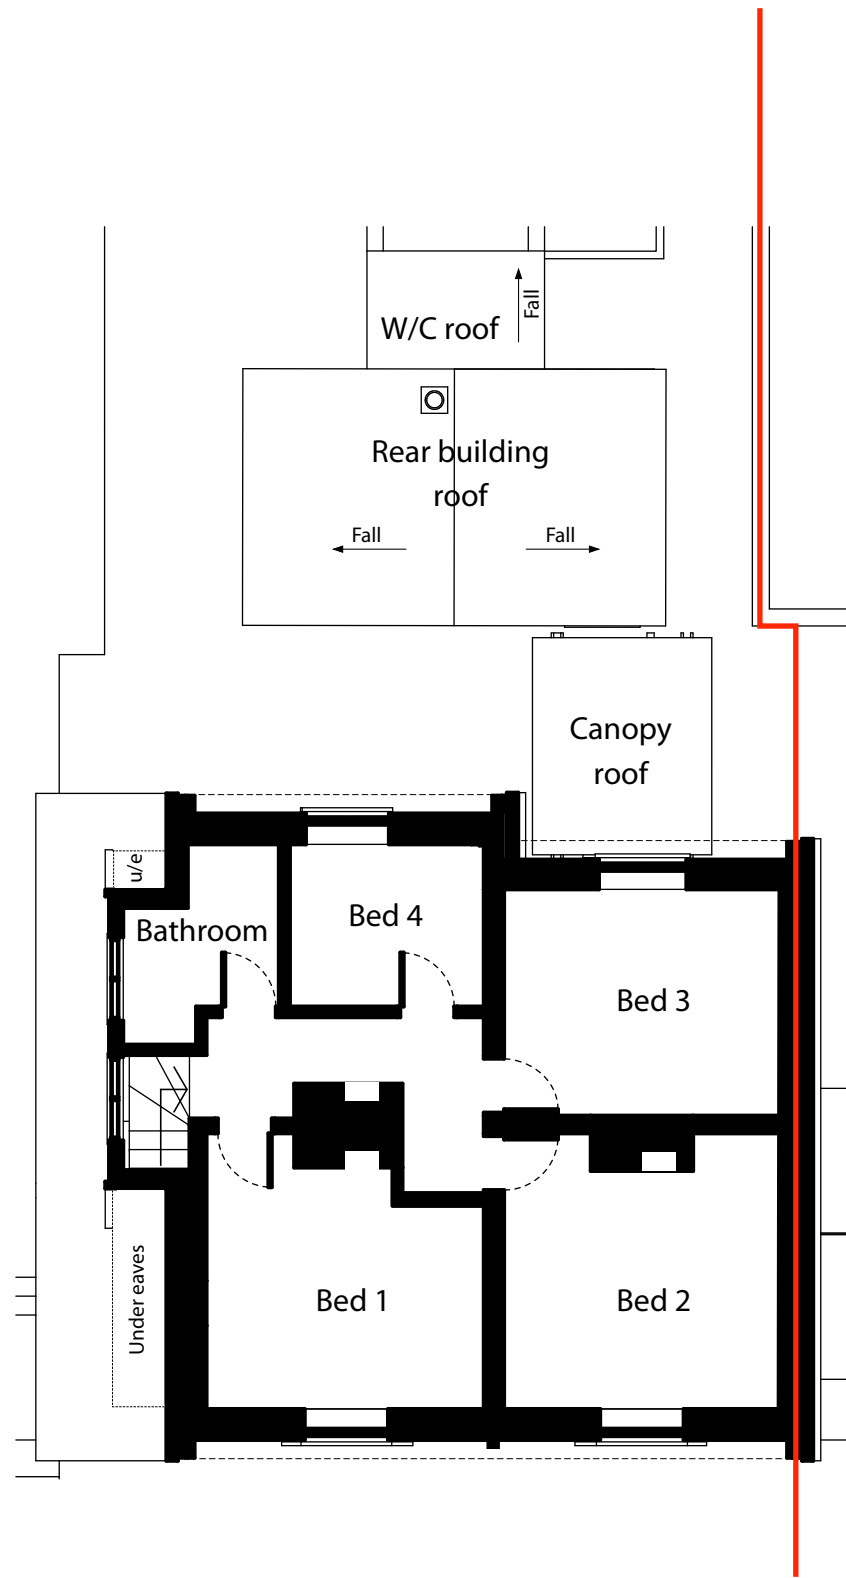

FIRST FLOOR PLAN

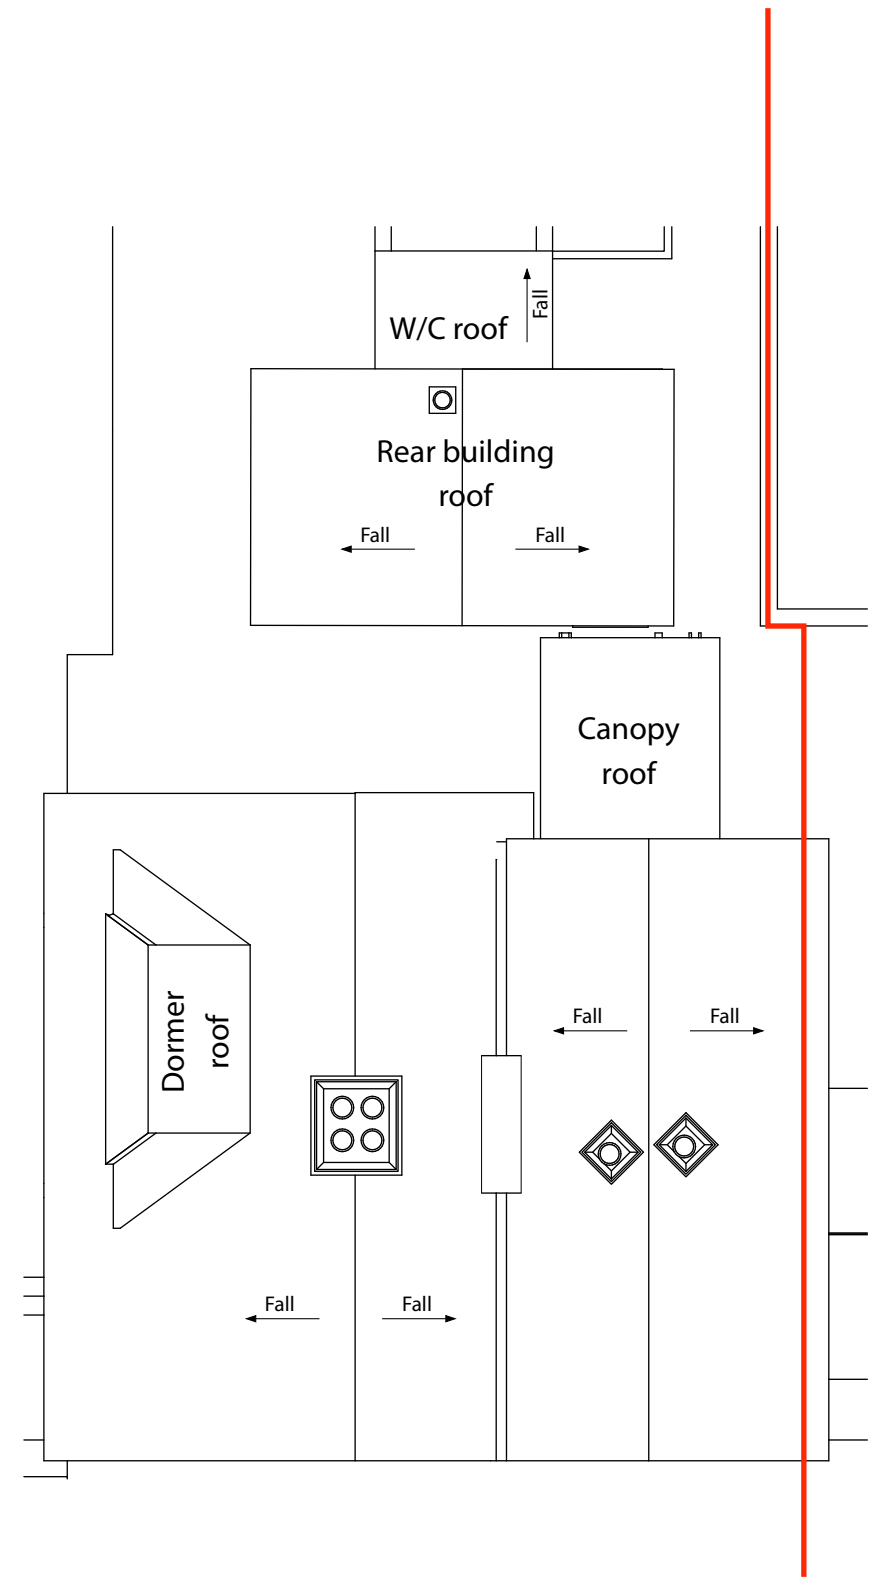

ROOF PLAN

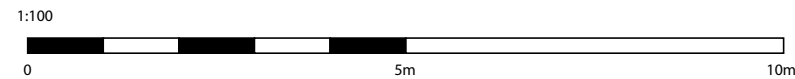

DO NOT SCALE ANY PART OF THIS DRAWING FOR CONSTRUCTION.

Application site

PEOPLE+PLACE
PPLarchitects.co.uk

People & Place Architects Ltd,
Four Seasons, 21 Bell Lane,
Staplehurst, Kent TN12 0BB.
Tel: 01580 893 825,
email: info@peopleandplacearchitects.co.uk

DO NOT SCALE ANY PART OF THIS DRAWING FOR CONSTRUCTION. ALL dimensions to be checked on site and any discrepancy to be reported to the Architect PRIOR to construction. This drawing is to be read in conjunction with all other drawings including those of other consultants and consists of design intent ONLY unless expressly indicated otherwise.

Project: **2 Church Cottages**
The Street
Compton
GU3 1EG

Date: 21.09.2020
Scale: 1:100 @ A3
Purpose: P
DR=Design Review, I=Information, P=Planning, B=Building Control, T=Tender, C=Construction

Drawing Title
**Existing
All Floor Plans**

Drawn: PS Checked: PS
Drawing No.
20127_CHU_410_110