
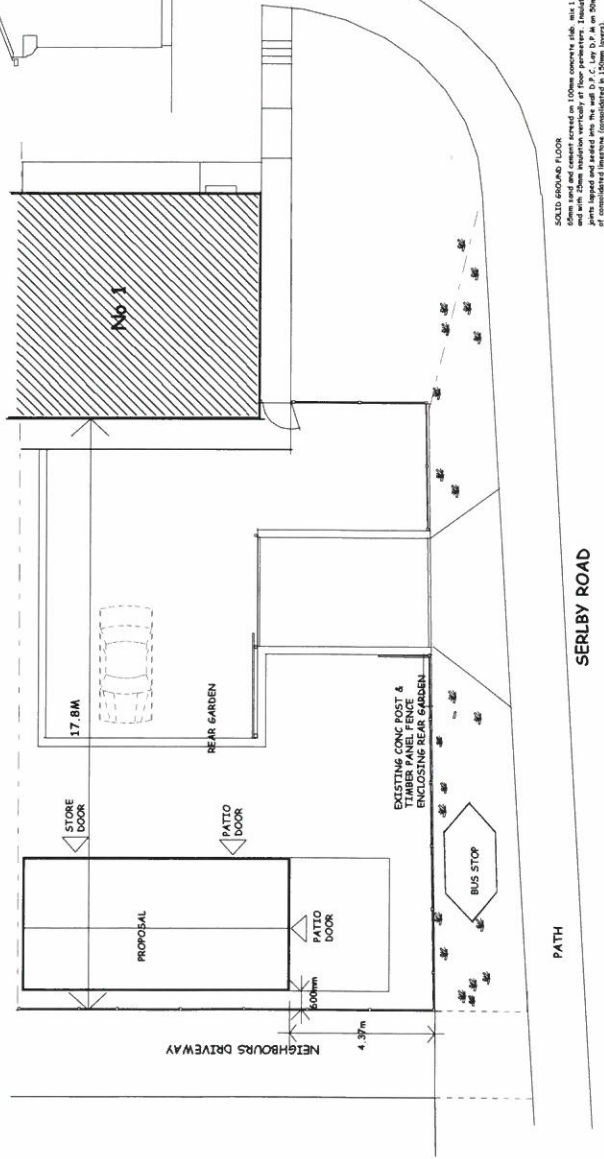
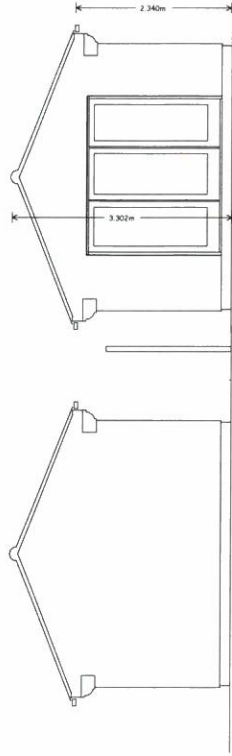
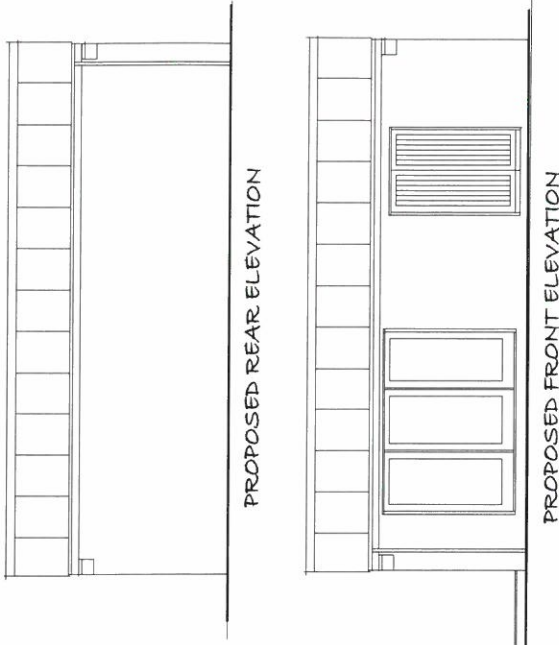


PLAN & ELEVATIONS AS PROPOSED

AMENDMENT B - REAR ELEVATION ADDED REF: LYNNE MARSHALL 21/00651/145E

PROPOSED REAR GARDEN RM & WORKSHOP AT No 1 PAGDIN DRIVE STYRRUP DN11 8LX

Dwg. No 20/09/03 B
Pre-App Ref 20/01618/Preapp
Planning Officer - Mr. John McKeown

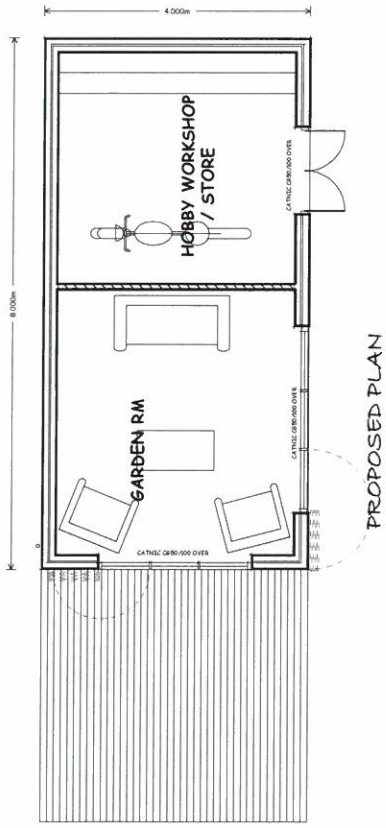

PROPOSED END ELEVATIONS


PAGDIN DRIVE

SERLBY ROAD

GARDEN LAYOUT PLAN (1:200)



Plan/Elevations Scale: 1:100 (or A4 Print). Feb 21

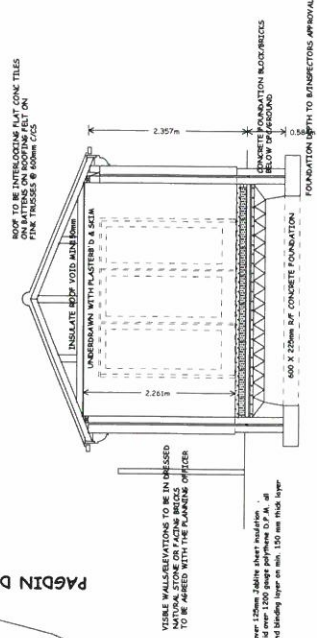

SECTION ACROSS PROPOSAL