
From: Terry Wells
Sent: Wednesday, January 17, 2018 4:12 PM
To: Derek Kitson
Subject: RE: The Courtyard, Lound Hall Estate, Bothamsall – Mr & Mrs N Bloom

Hello Derek

I'm really sorry I didn't get back to you as promised but as you are aware, I've been dealing with several high profile cases and prosecutions.

Having checked your plan I can confirm that the buildings coloured in red on the south-east boundary of the Courtyard area are indeed established residential use.

I trust this clarifies the matter for you.

Kind regards


Terry

Planning Enforcement Officer
Bassetlaw District Council
Tel 01909 533728

Terry Wells
Enforcement Officer
Bassetlaw District Council Queens Buildings, Potter Street, Worksop, Nottinghamshire, S80 2AH
W: www.bassetlaw.gov.uk

This email is only for the use of the addressee. It may contain information which is legally privileged, confidential and exempt from disclosure. If you are not the intended recipient you must not copy, distribute or disseminate this email or any enclosure to anyone other than the addressee. If you receive this communication in error please delete it

This email has been scanned for viruses and malware, and may have been automatically archived by **Mimecast Ltd** on behalf of Bassetlaw District Council & A1 Housing.

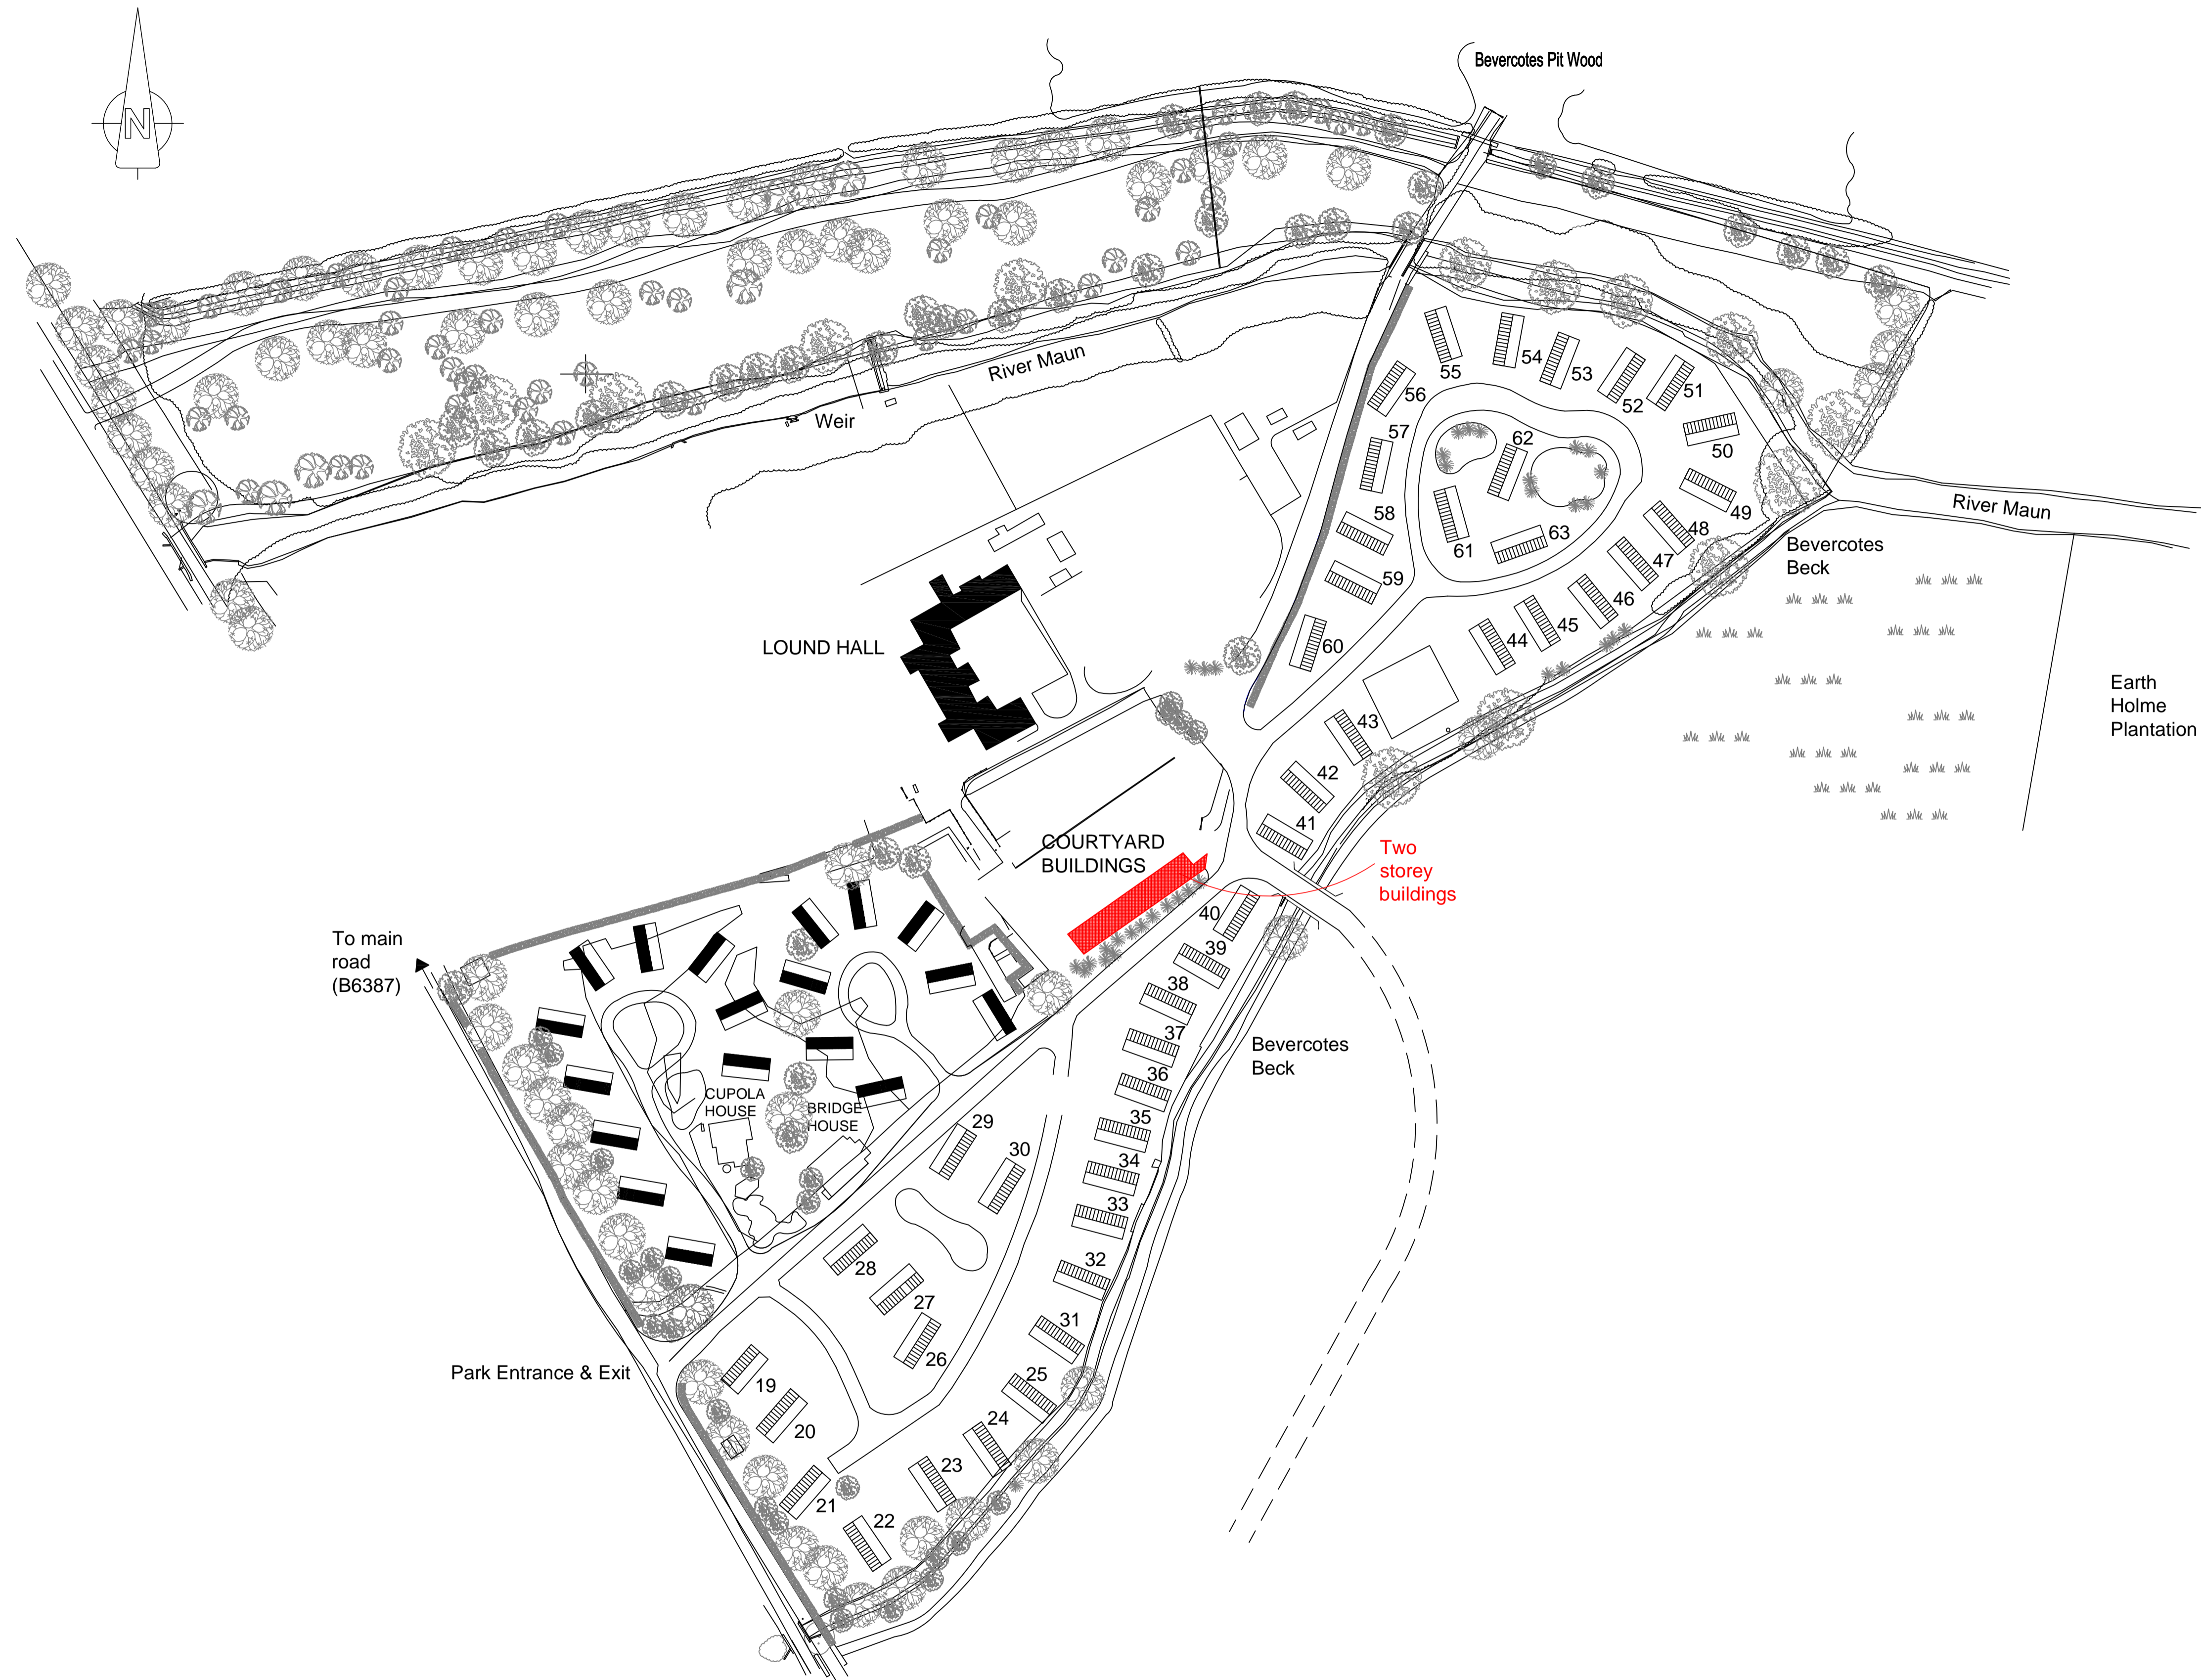

Site Plan
Scale 1:1000

rev | amendments | by | date

Derek Kitson
ARCHITECTURAL TECHNOLOGIST LIMITED

Trinity College, Farm
Great North Road,
Bamby Moor, T +44 (0) 1777 816 686
Retford, Nottinghamshire, F +44 (0) 1777 816 682
DN22 8QQ E derek.kitson@hotmail.co.uk

Client:
Springvale Holiday Park Ltd

Project:
Lound Hall Estate
Bothamsall
Retford
Notts

Title:
General Layout

Drawing Status: Review	Date Created: 13:08:2014	Drawing Scale: SEE_DWG
---------------------------	-----------------------------	---------------------------

Job Number: 13/1590	Drawing Number: 15	Drawn By: JLW
------------------------	-----------------------	------------------

Drawing Paper Size: A1
