


Proposed House#2
(Shown Pink On
Black Plan)


PROPOSED
Scale 1:50

Proposed First
Floor Plan
Plan For House#2
(GIA = 139.5m²)

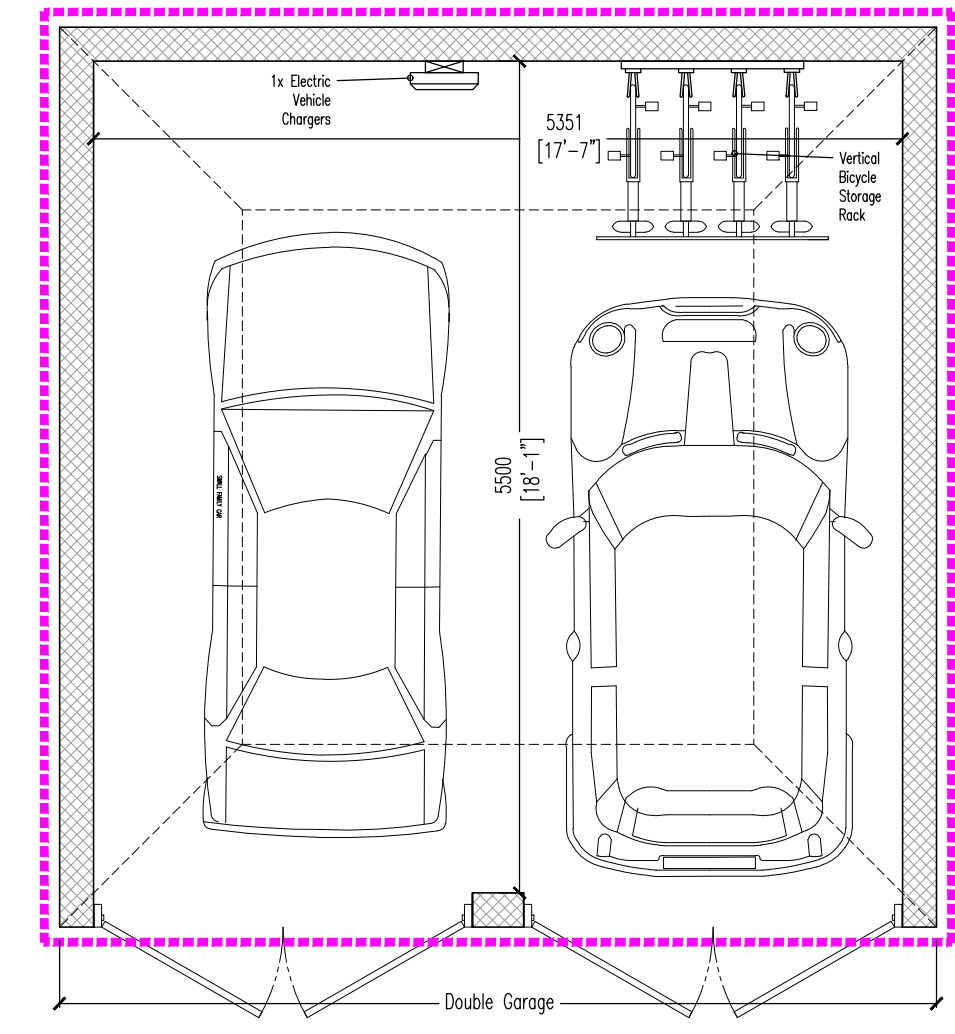


Proposed Plan
For Garage #2
(GIA = 29.4m²)
(GEA = 34.5m²)
(Volume = 120.1m³)


Proposed Garage#2
(Shown Pink On
Black Plan)

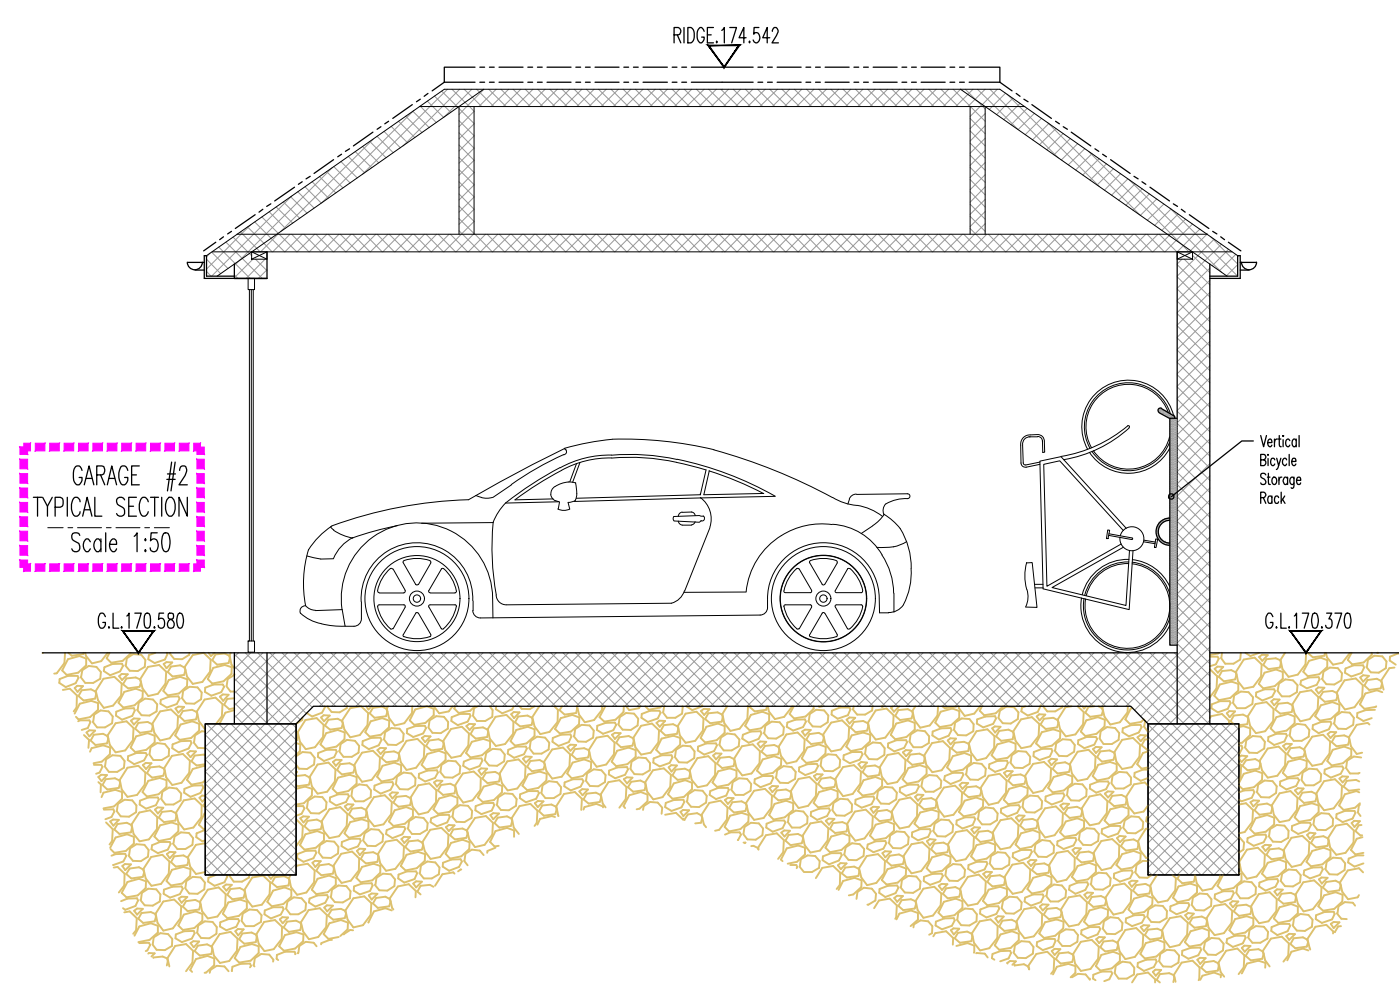


GARAGE #2
TYPICAL SECTION
Scale 1:50

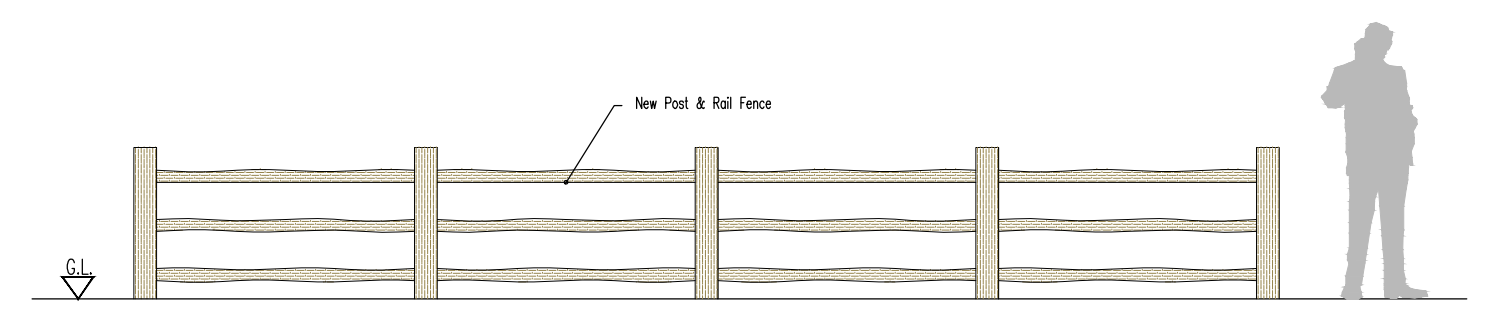

Proposed Post & Rail Fence
Scale 1:50

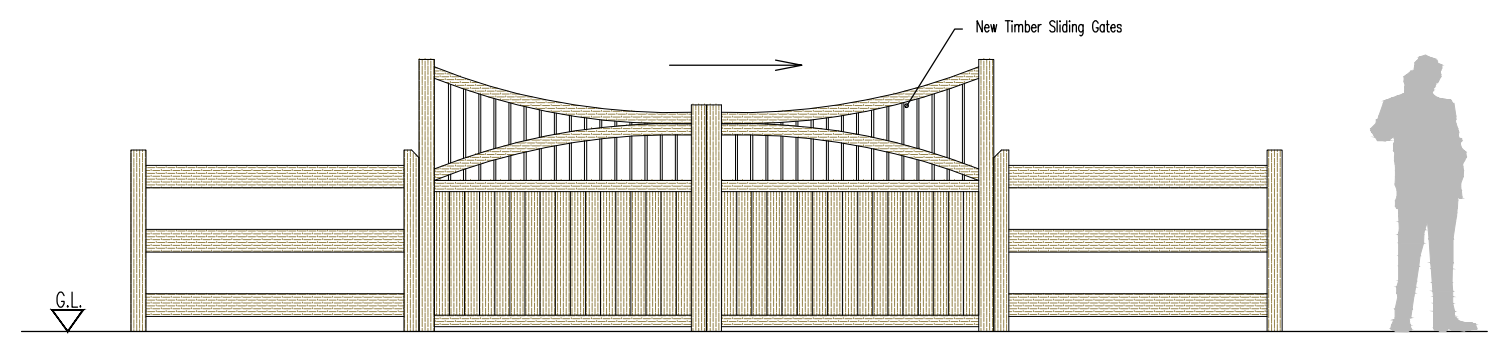

Proposed Sliding Entrance Gates
Scale 1:50

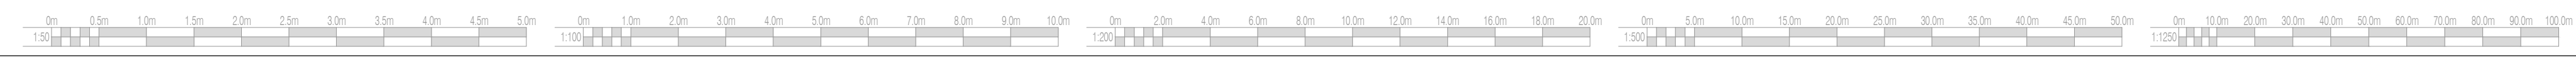

P5	AW	Clients Comments Noted	22/2/21
P4	AW	Clients Comments Noted	2/2/21
P3	AW	Clients Comments Noted	6/1/21
P2	JB	Clients Comments Noted	20/11/20
P1	JB	Issued for Comment	13/11/20
Rev:	Description:	Date:	
Date:	Scale @A1:		
26/10/20	1:50		
Project:			
Closeheath Farm Randles Lane Knockholt TN14 7NJ			
Title:			
Proposed Replacement Dwellings			

Drawing No:	Revision:
3402-19-PL206	P5

crofton design
services limited

2-3 Rice Parade, Fairway,
Petts Wood, Kent. BR5 1EQ

01689 836855
design@croftondesign.co.uk
© CDS Ltd. 2020

www.croftondesign.co.uk