

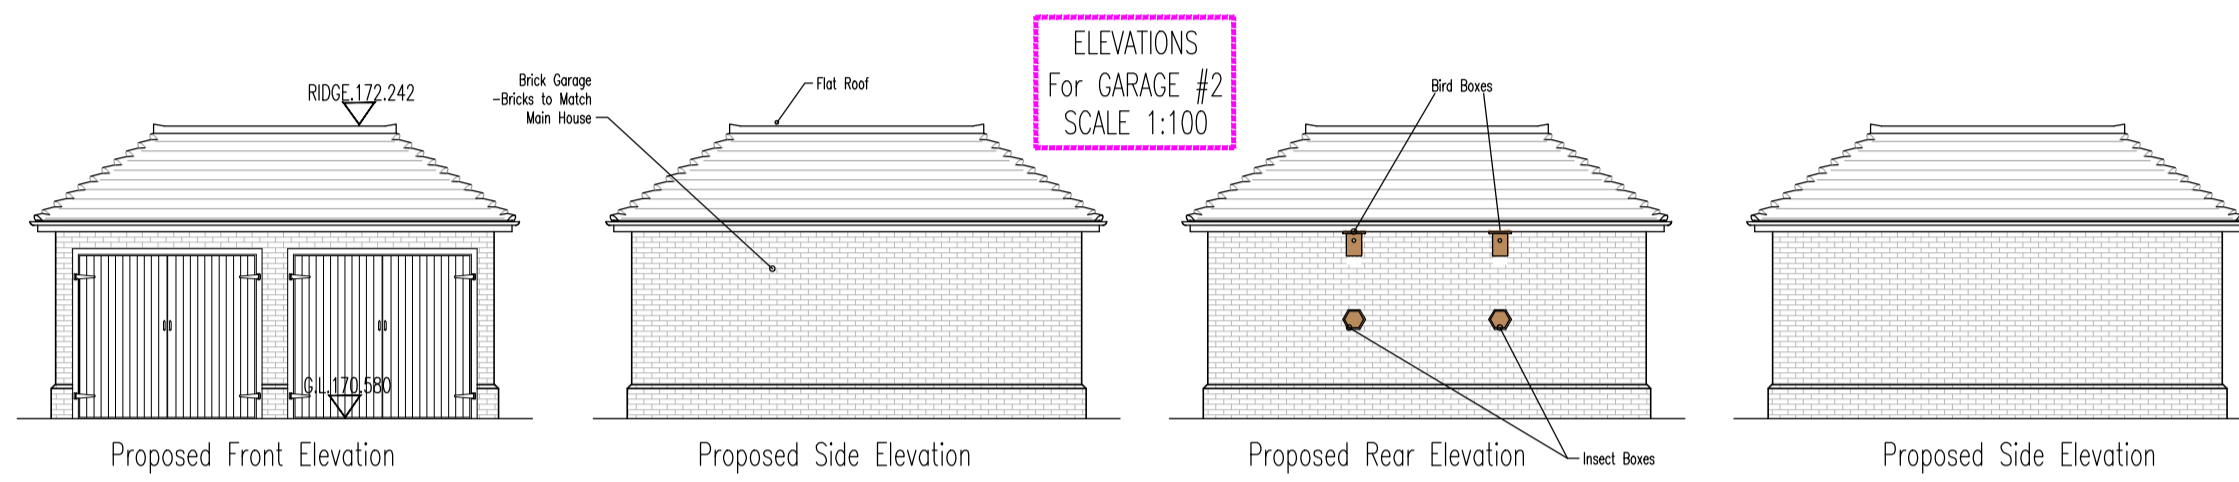


ELEVATIONS
For House#2
SCALE 1:100

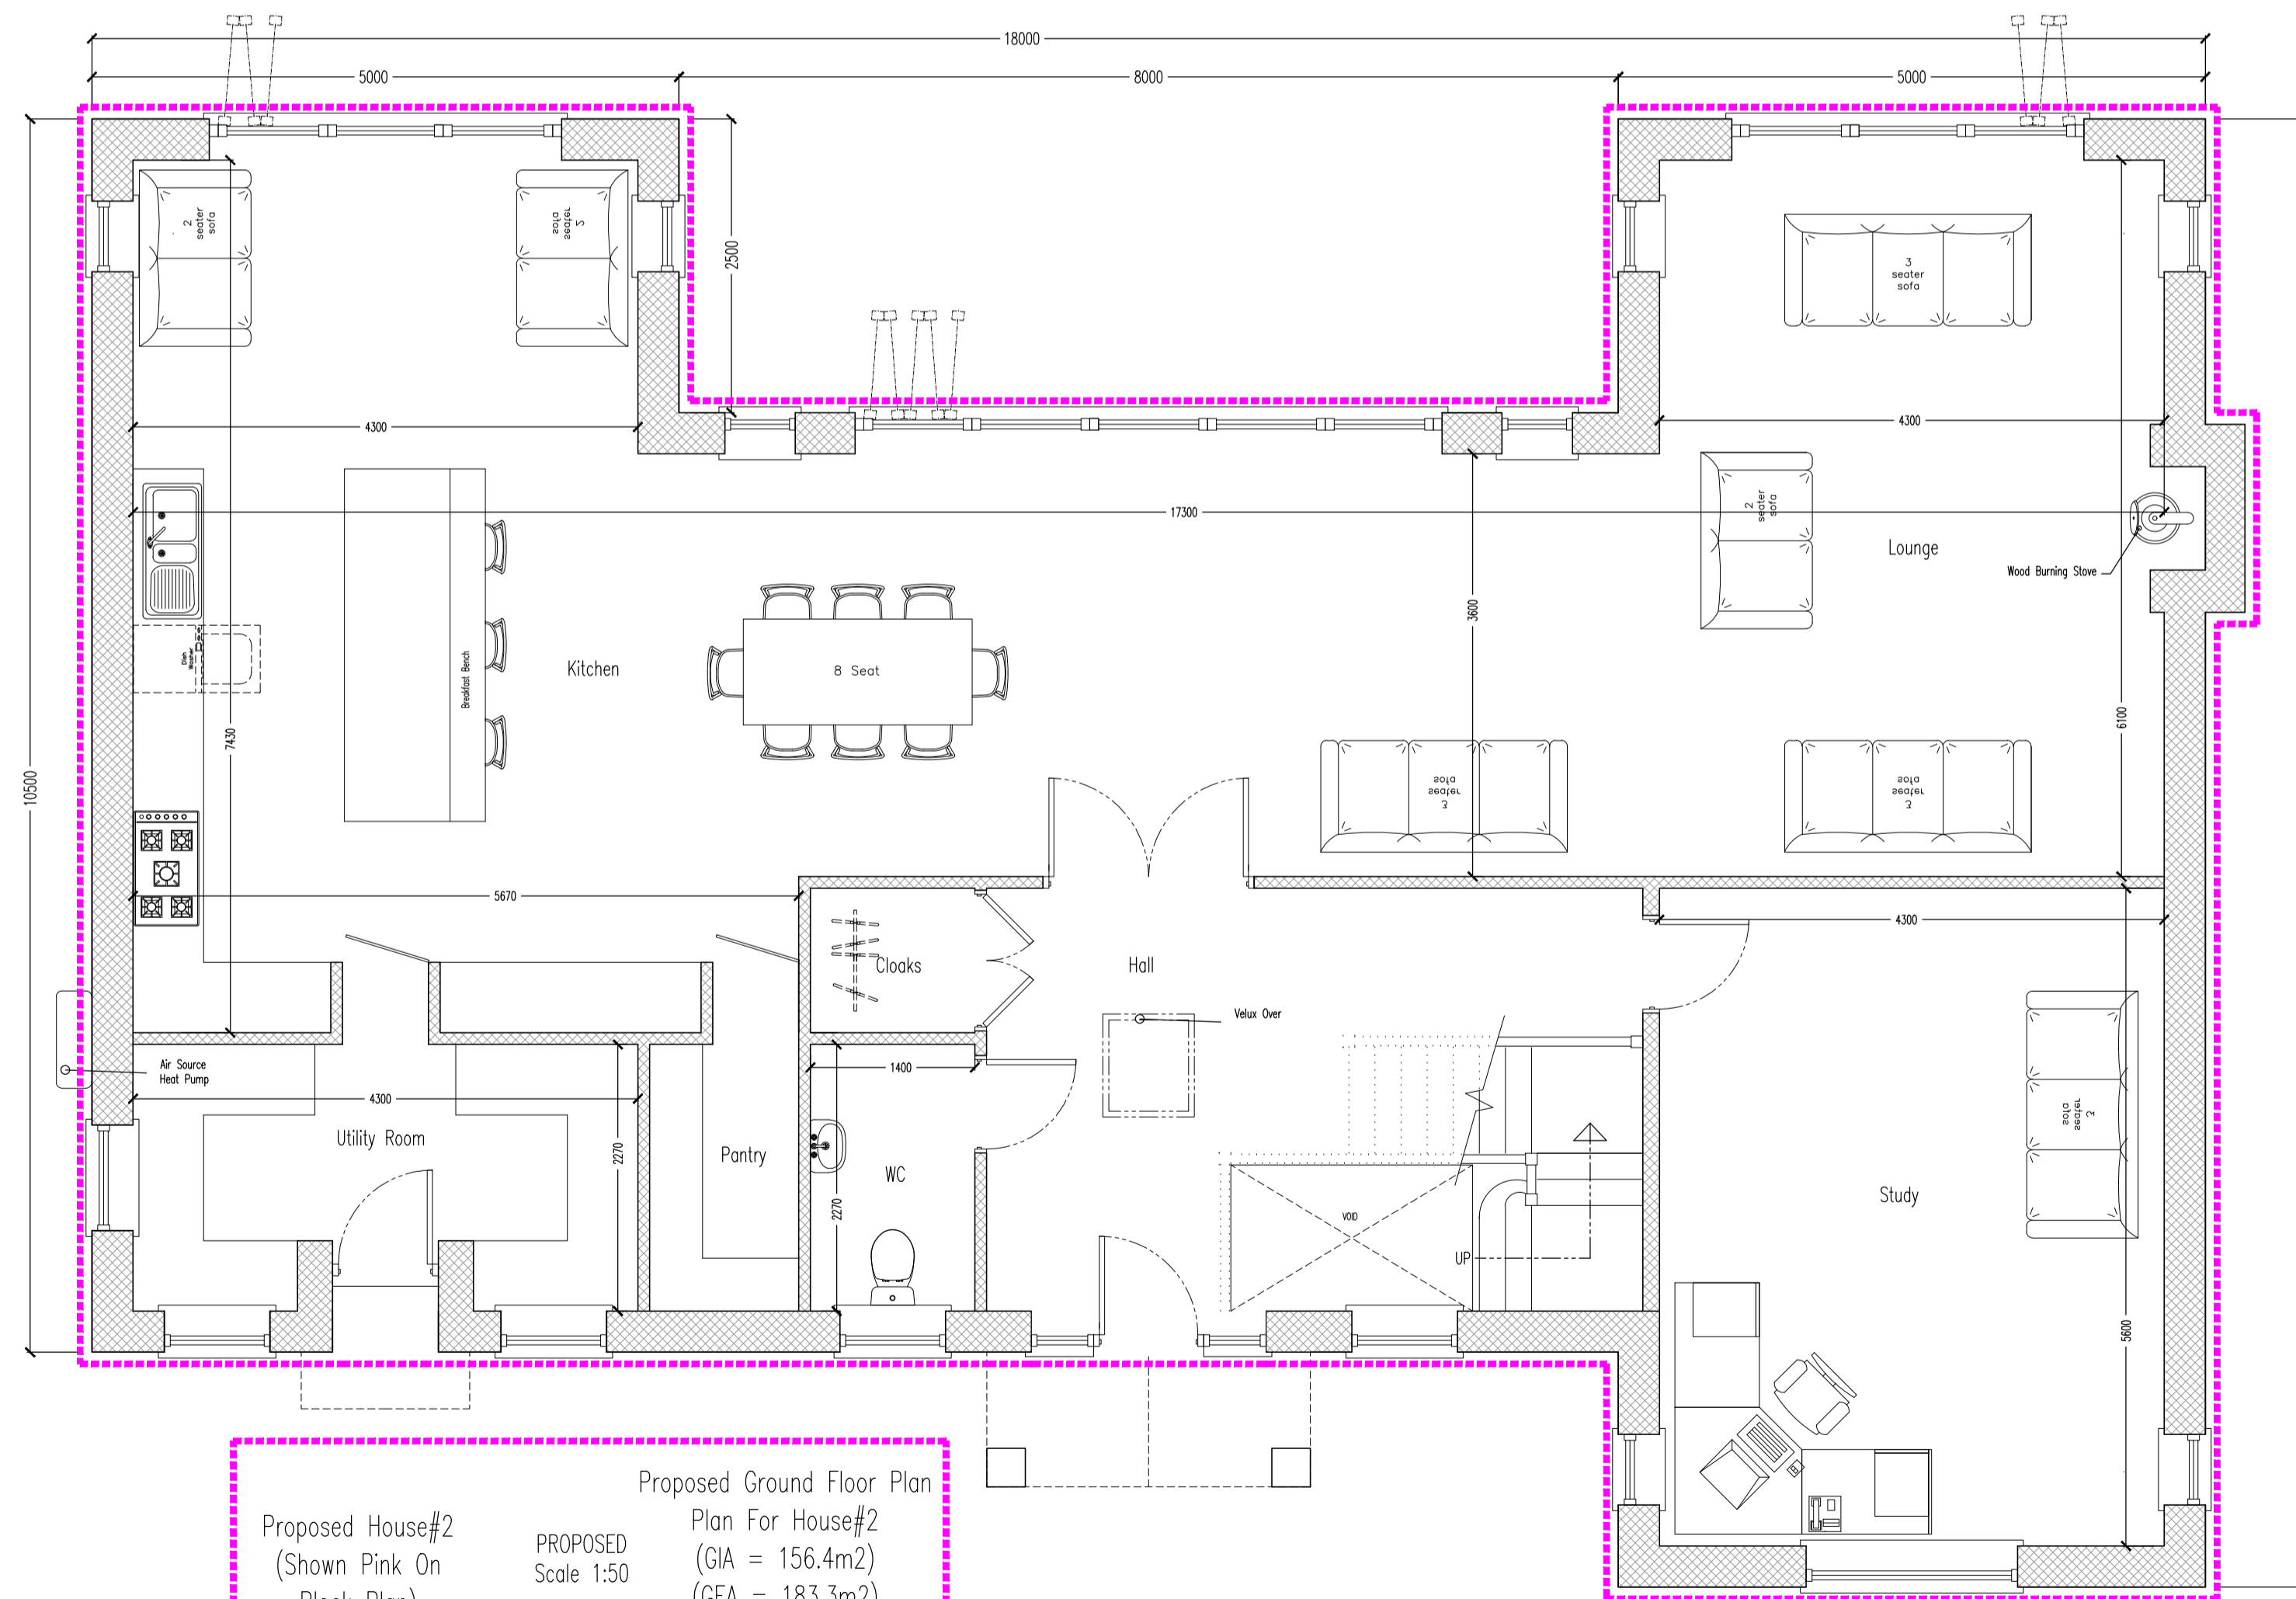


ELEVATIONS
For GARAGE #2
SCALE 1:100

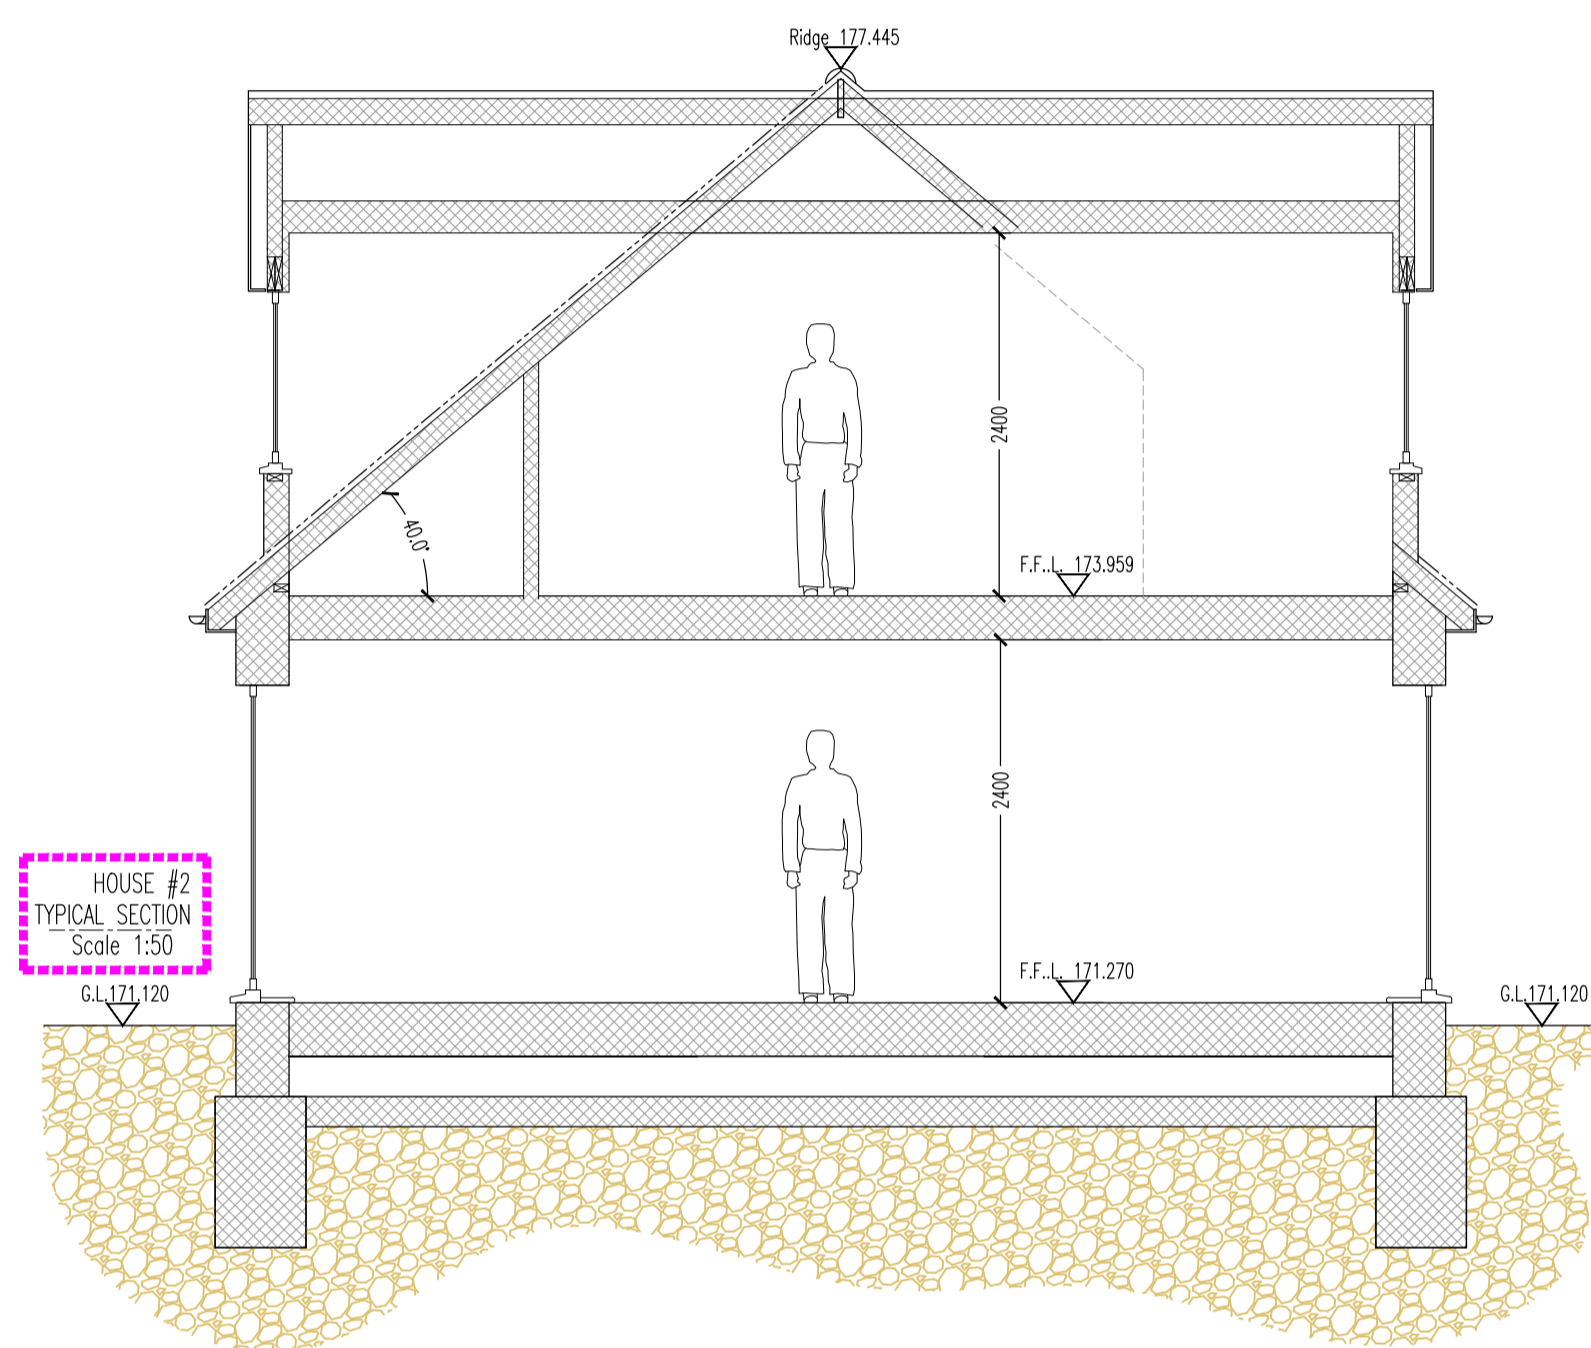

Proposed House#2
(Shown Pink On
Block Plan)

Proposed Ground Floor Plan
Plan For House#2
PROPOSED
Scale 1:50
(CIA = 156.4m²)
(GEA = 183.3m²)
(Volume = 918.8m³)

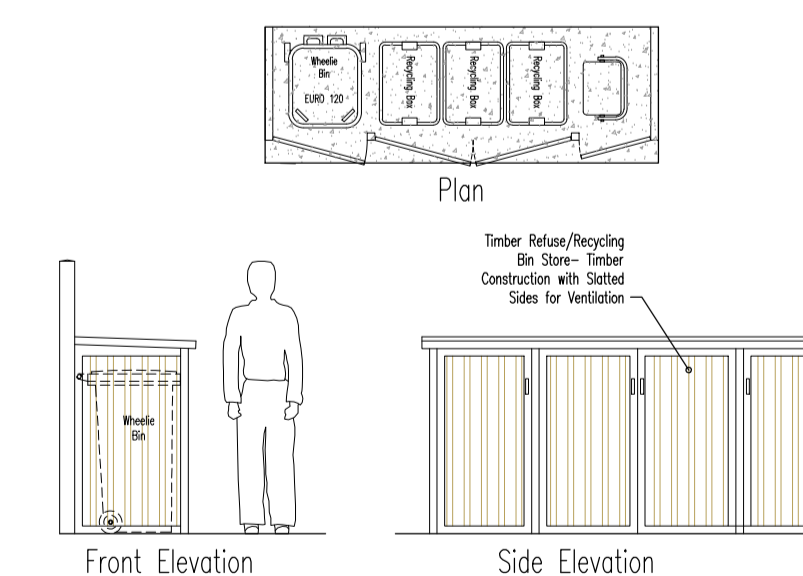

Rev:	Description:	Date:
P5	AW Clients Comments Noted	22/2/21
P4	AW Clients Comments Noted	2/2/21
P3	AW Clients Comments Noted	6/1/21
P2	JB Clients Comments Noted	20/11/20
P1	JB Issued for Comment	13/11/20

Scale @A1:
26/10/20 1:50/100

Project:
Closeheath Farm
Randles Lane
Knockholt
TN14 7NJ

Title:
Proposed Replacement Dwellings

Drawing No: 3402-19-PL205
Revision: P5

crofton design
services limited

2-3 Rice Parade, Fairway,
Petts Wood, Kent. BR5 1EQ

01689 836855
design@croftondesign.co.uk
© CDS Ltd. 2020

www.croftondesign.co.uk