


Location Plan 1:1250

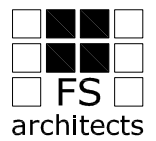


30 Jarvis Close
Barnet, EN5 2RH


Revision-

Project: First Floor Flat 60 Avondale Avenue London N12 8EN	Drawing Title: Location Plan	Scale: A4 1:1250	Drawing Number: P2102-01 19/04/2021
--	---------------------------------	---------------------	---


Mob:07718 050791
franco@fs-architects.co.uk
www.fs-architects.co.uk

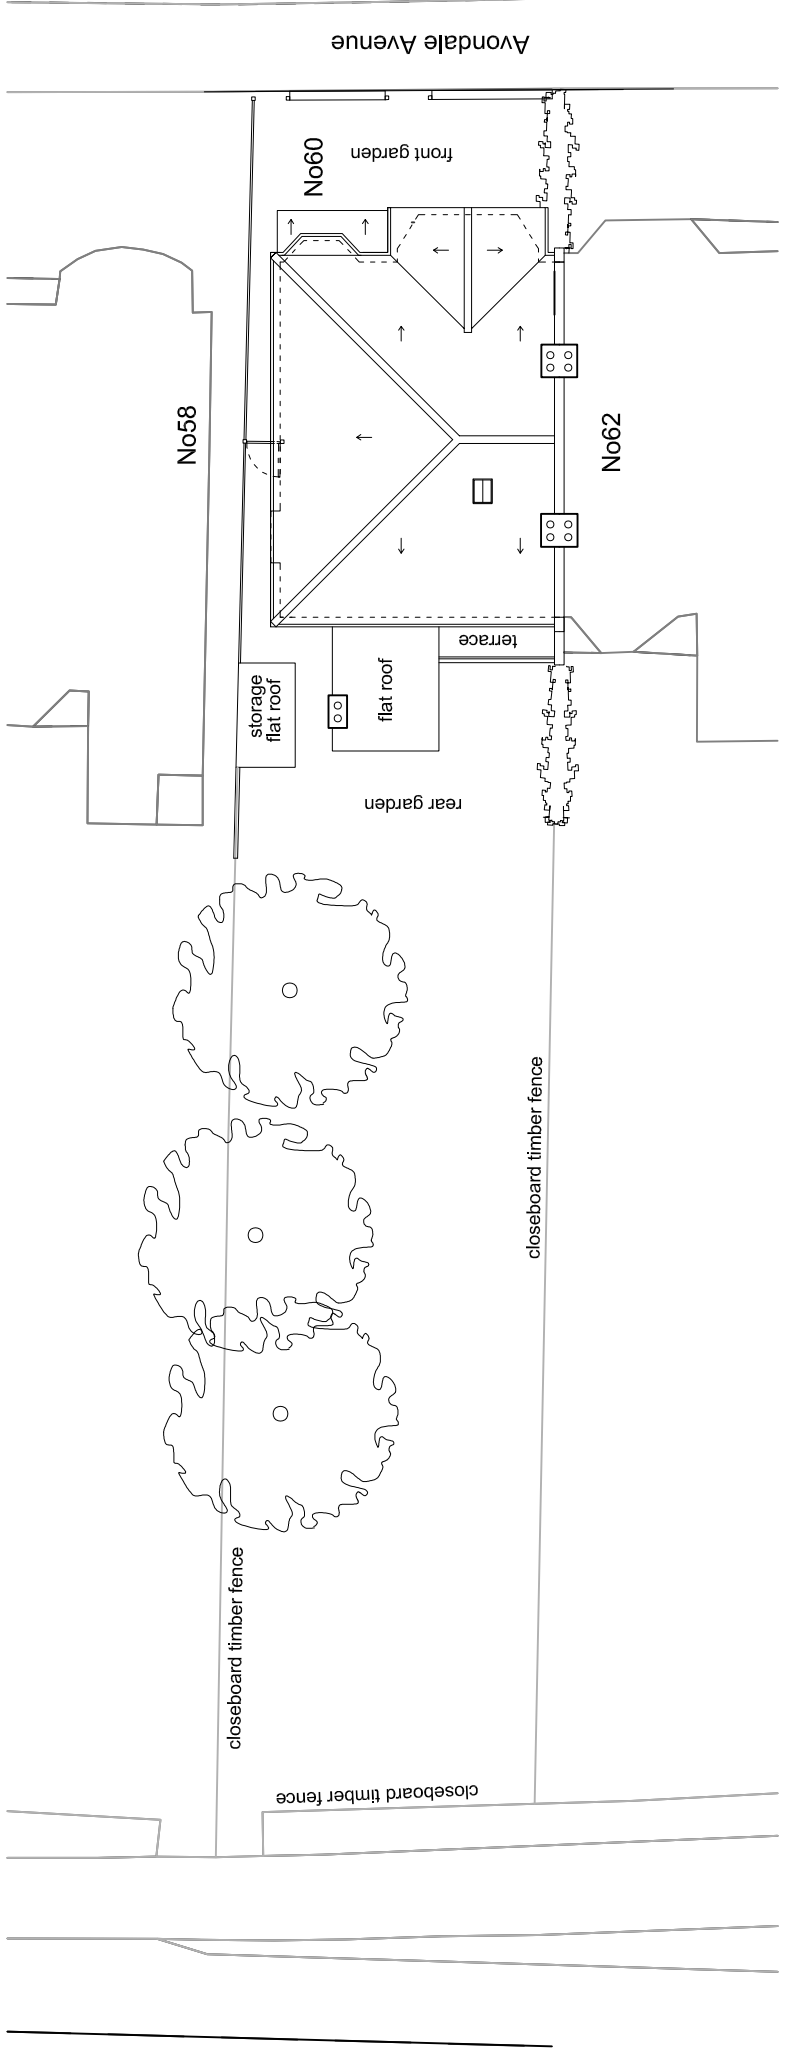


Existing Site Plan

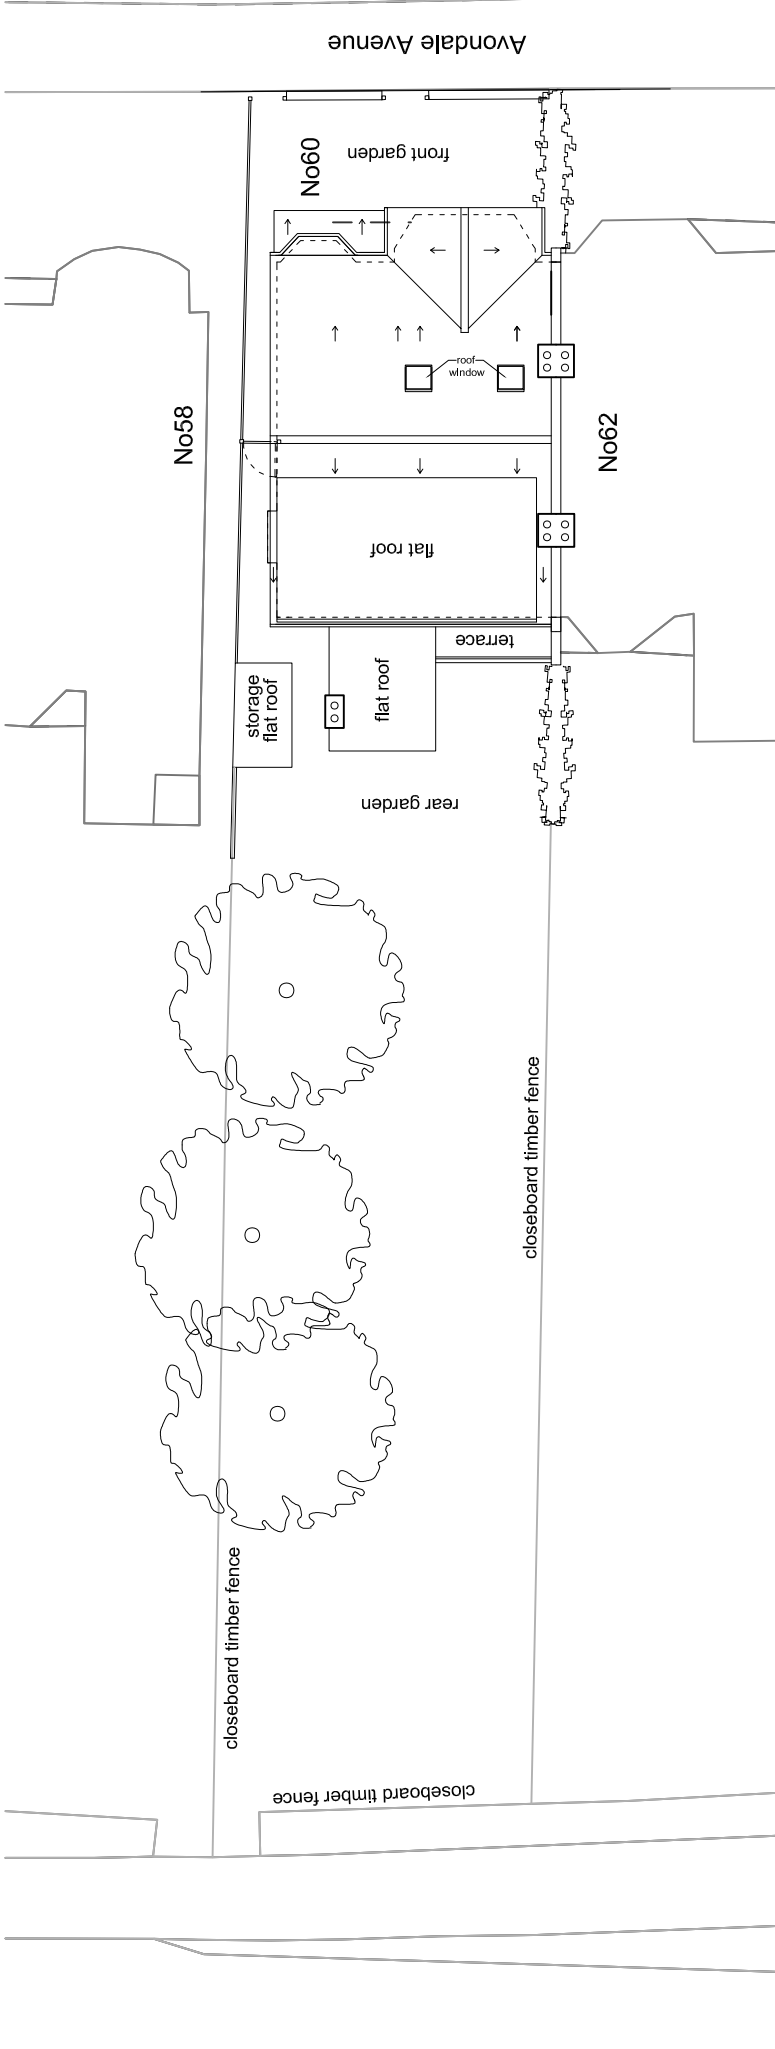



Proposed Site Plan

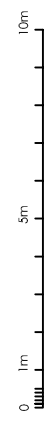

Revision-	Project:	Drawing Title:	Scale:	Drawing Number:
	First Floor Plan	Existing and Proposed	A3 1:200	P2102-02
	60 Avondale Avenue	Site Plan		
	London N12 8EN			19/04/2021


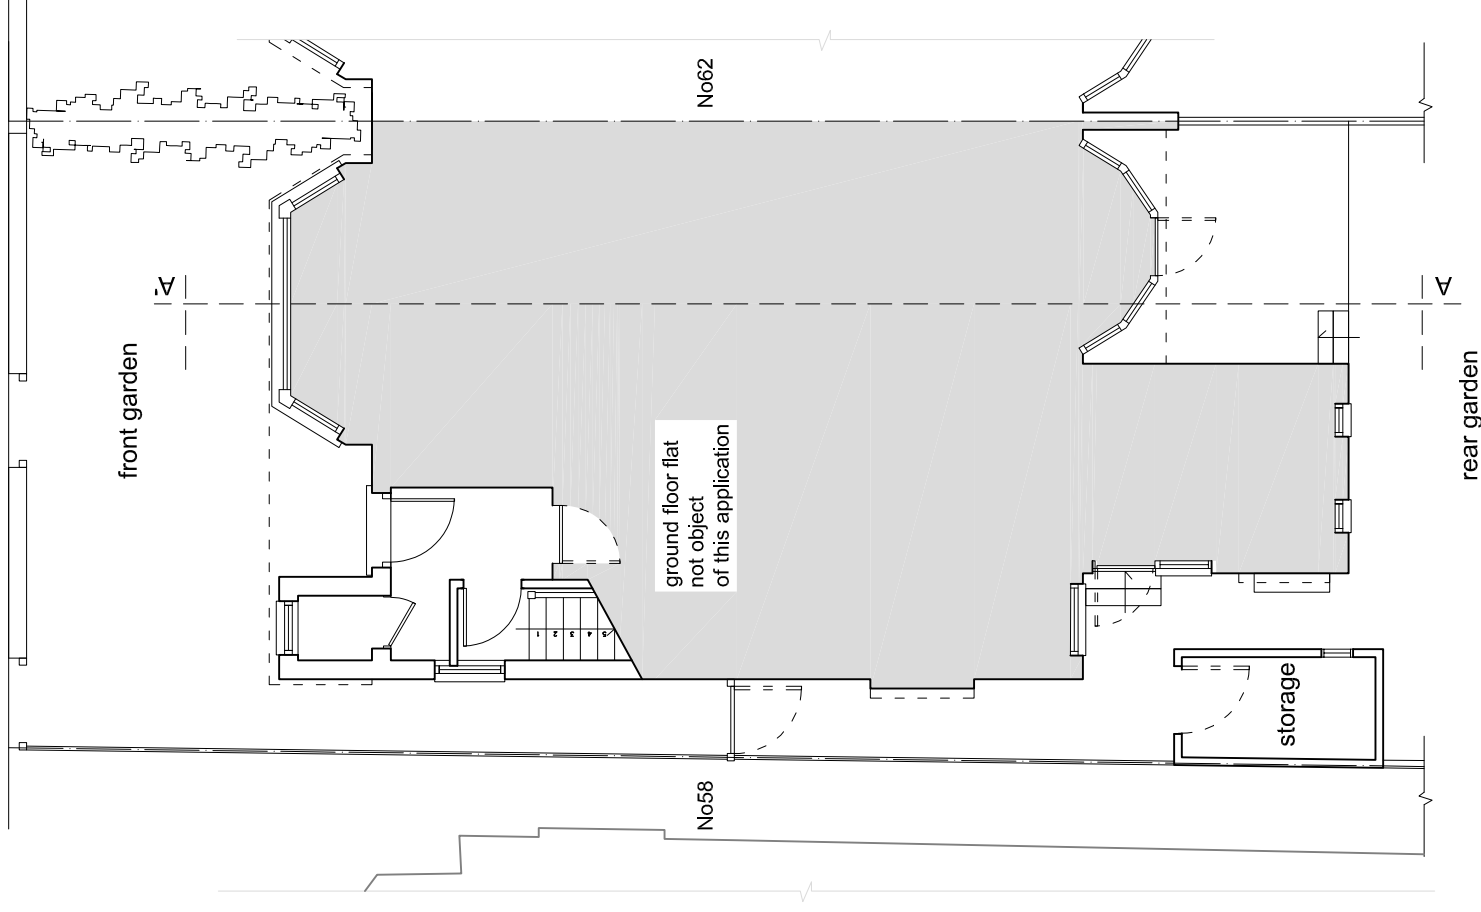


Existing Ground Floor Plan

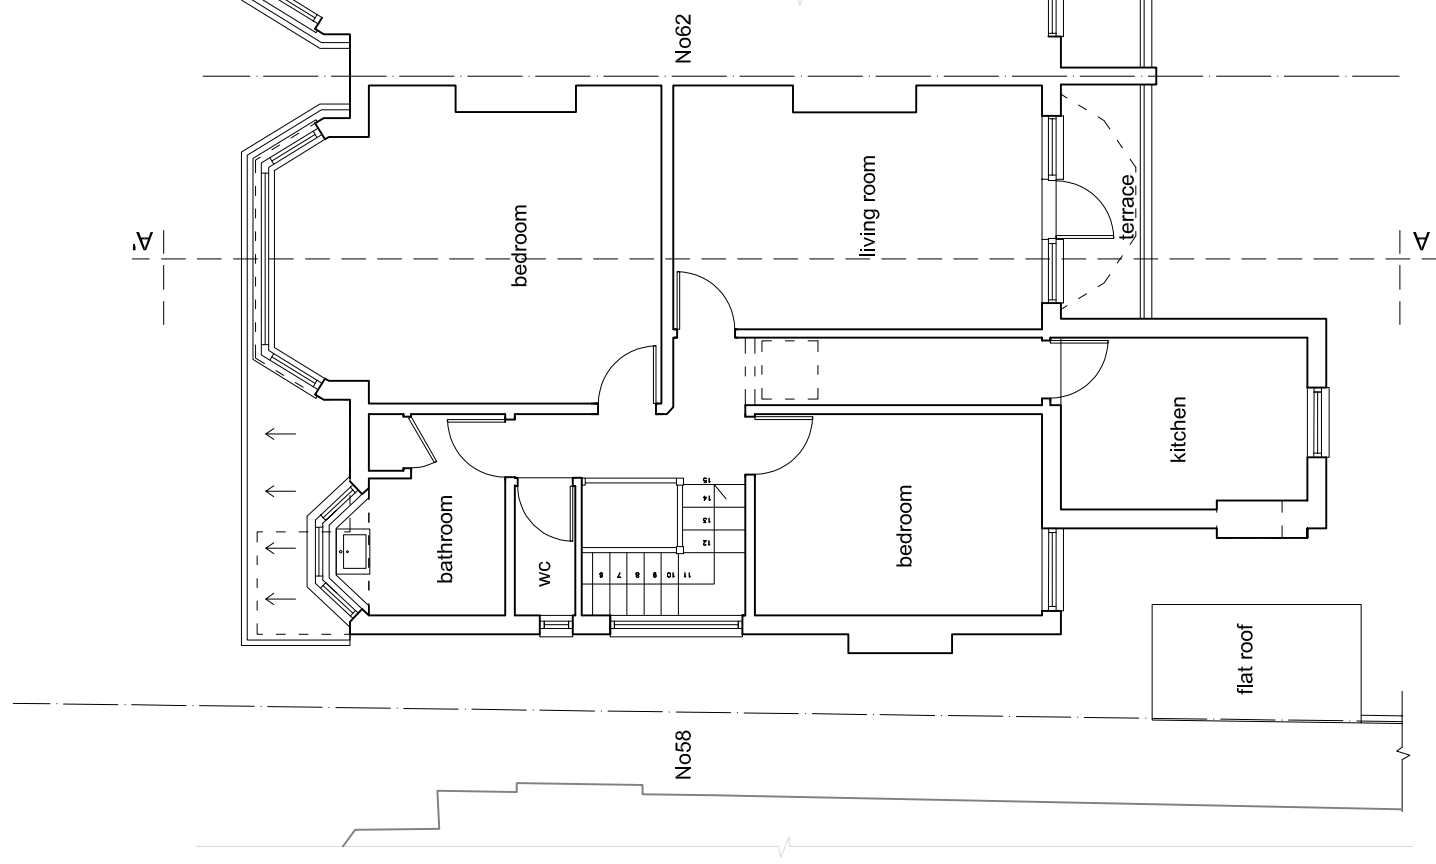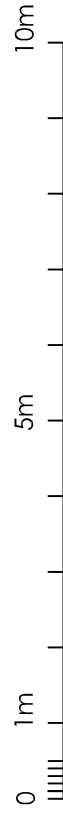


Existing First Floor Plan

Revision-	Drawing Title:	Scale:	Drawing Number:
Project:	Existing Ground and	A3 1:100	P2102-03
First Floor Flat	First Floor Plan		
60 Avondale Avenue			
London N12 8EN			19/04/2021

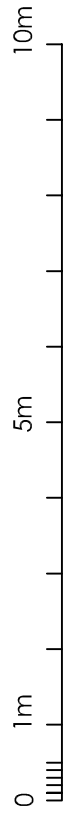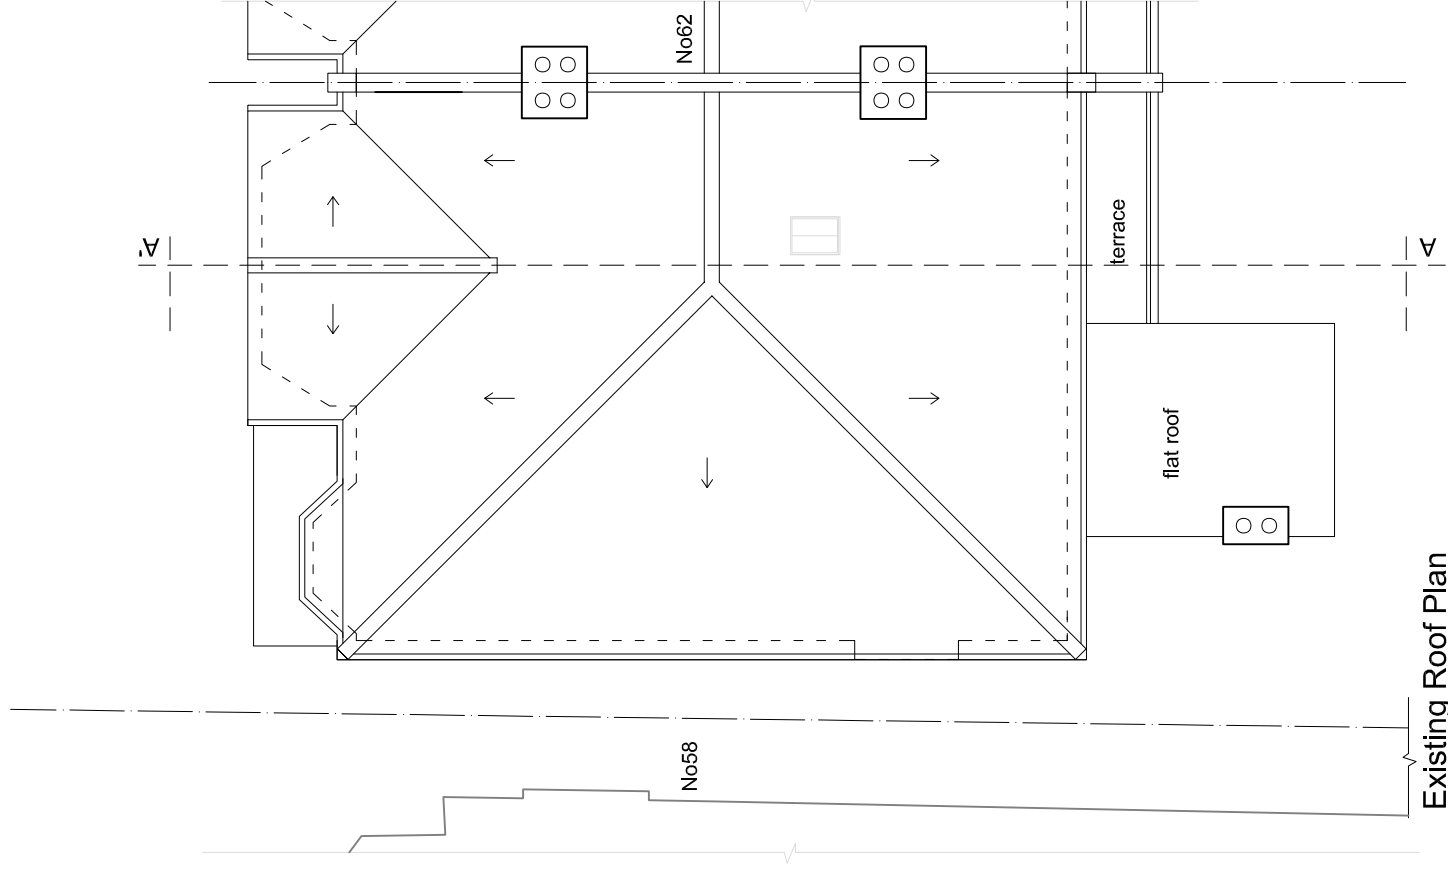


Revision-	Drawing Title:	Scale:	Drawing Number:
	Existing Roof Plan	A3 1:100	P2102-04
Project: First Floor Flat 60 Avondale Avenue London N12 8EN			19/04/2021

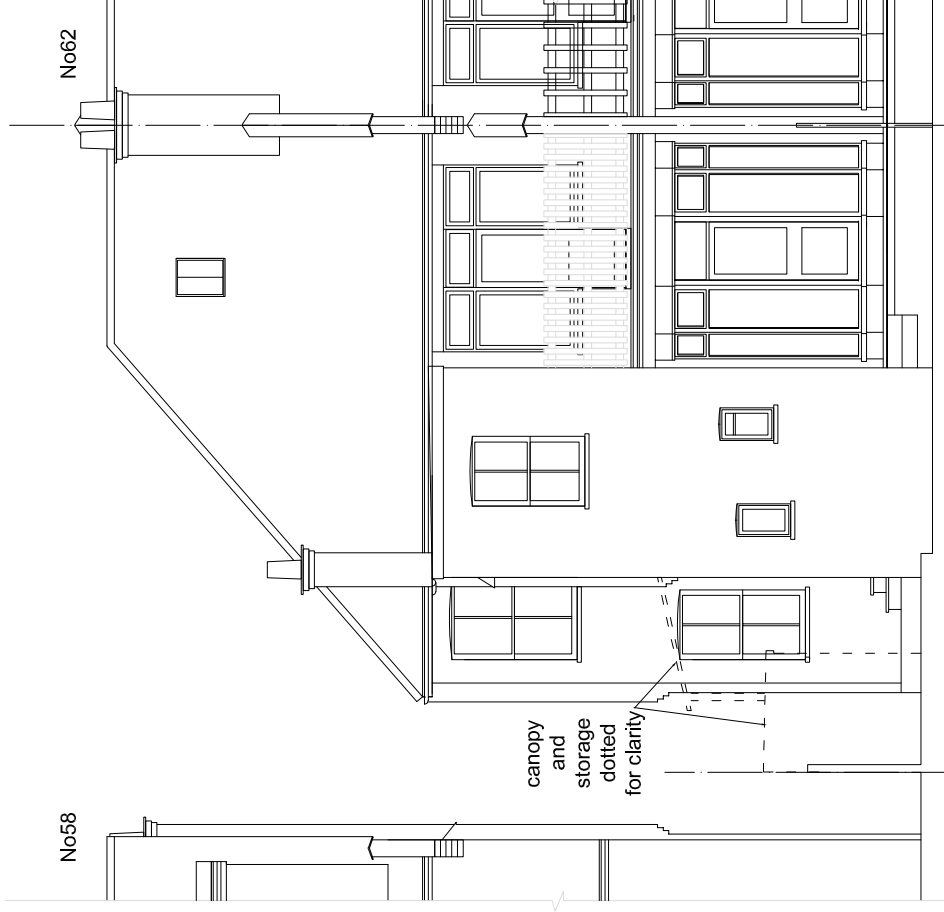


Existing Rear Elevation





Existing Front Elevation

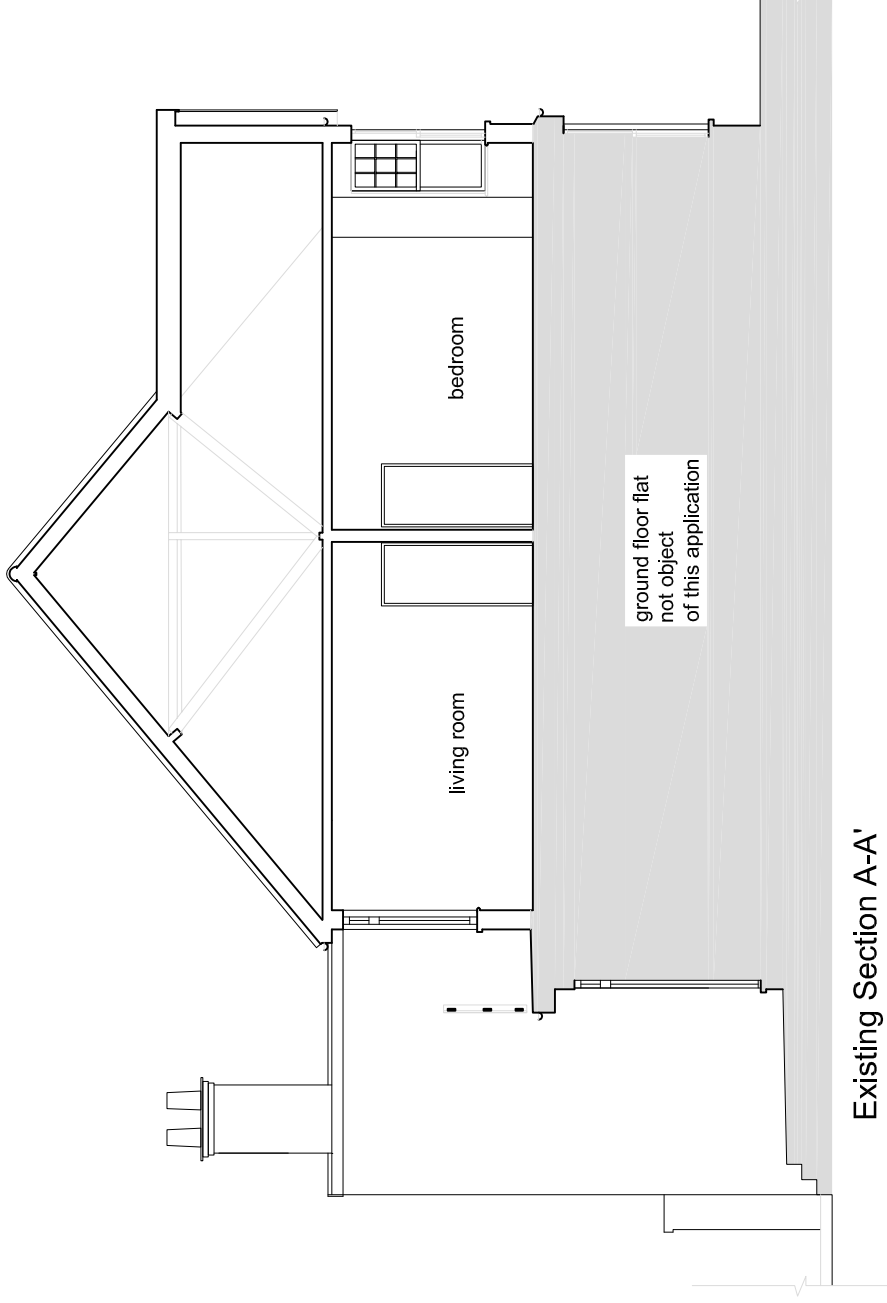

Existing Section A-A'

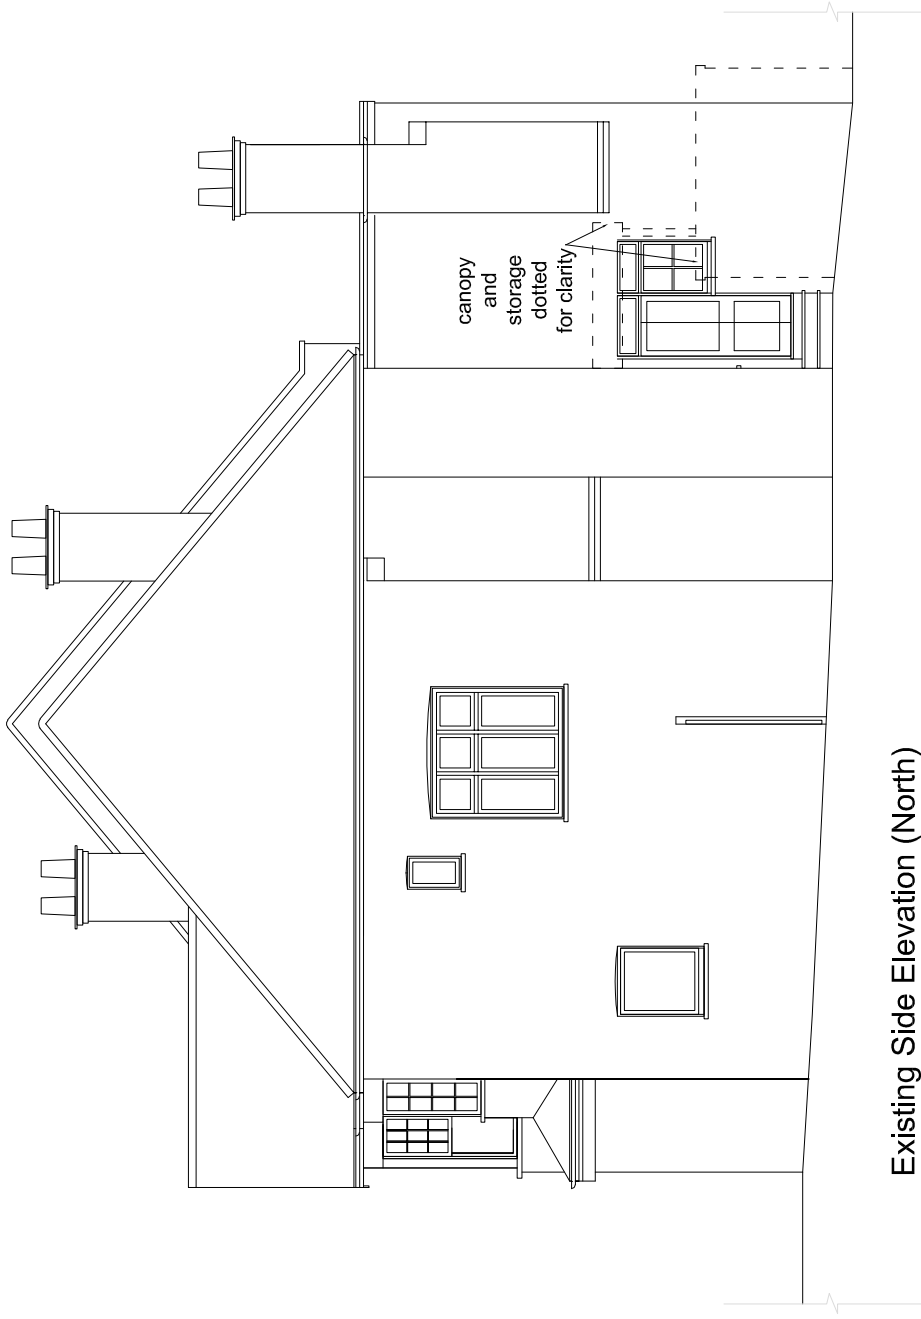

Existing Side Elevation (North)

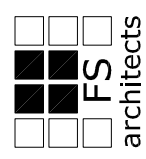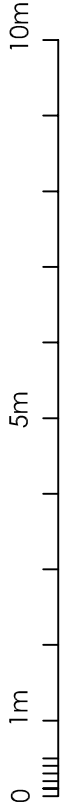


30 Jarvis Close
 Barnet, EN5 2RH



Mob: 07718 050791
 franco@fs-architects.co.uk
 www.fs-architects.co.uk

Project:	First Floor Flat	Drawing Title:	Existing Elevations and Existing Section A-A'
Scale:	A3 1:100	Drawing Number:	P2102-05
Revision:			19/04/2021

Avondale Avenue

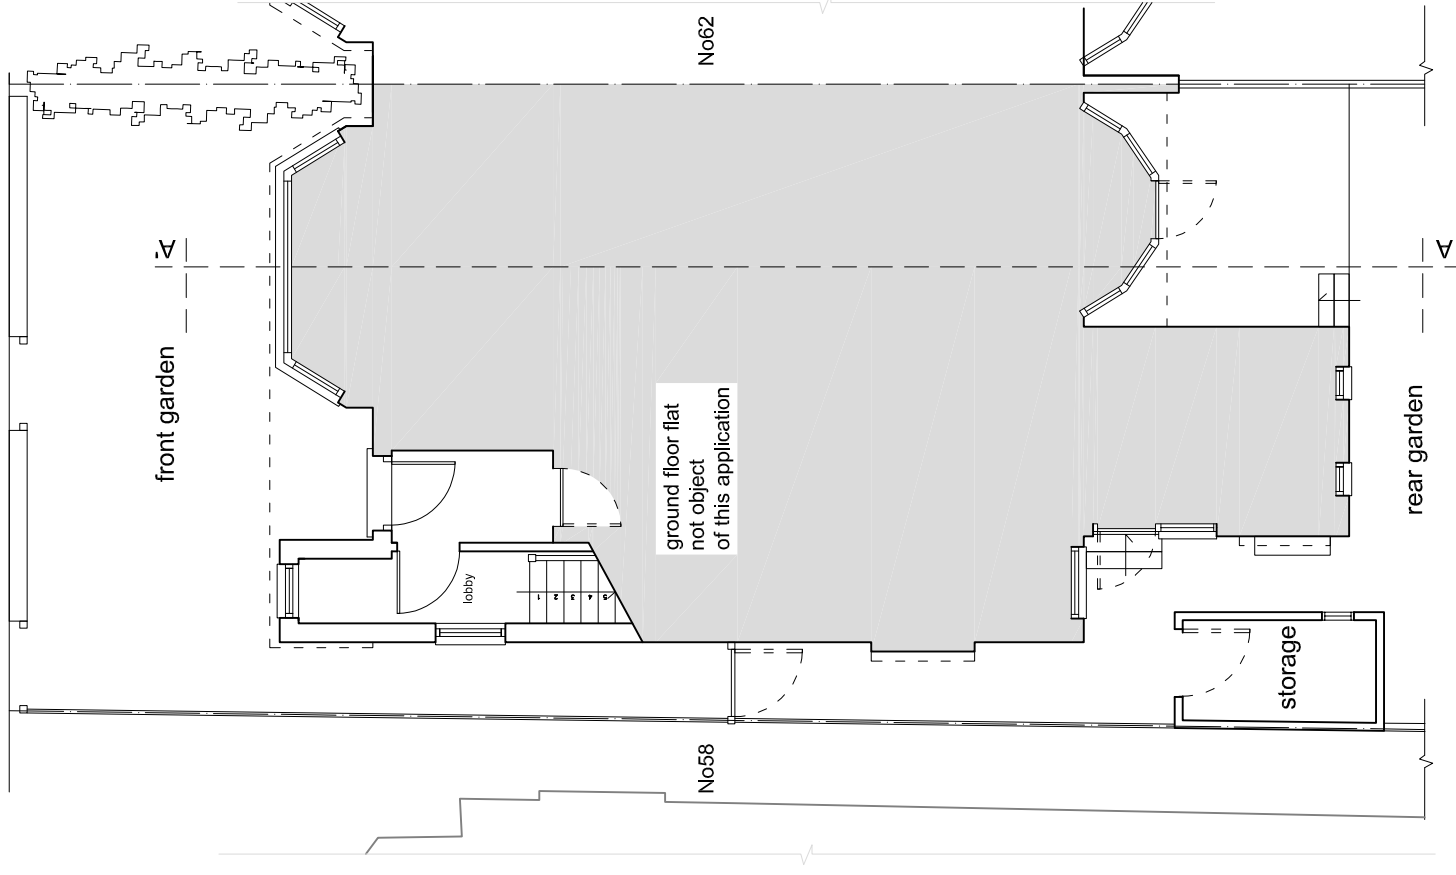


Proposed Ground Floor Plan

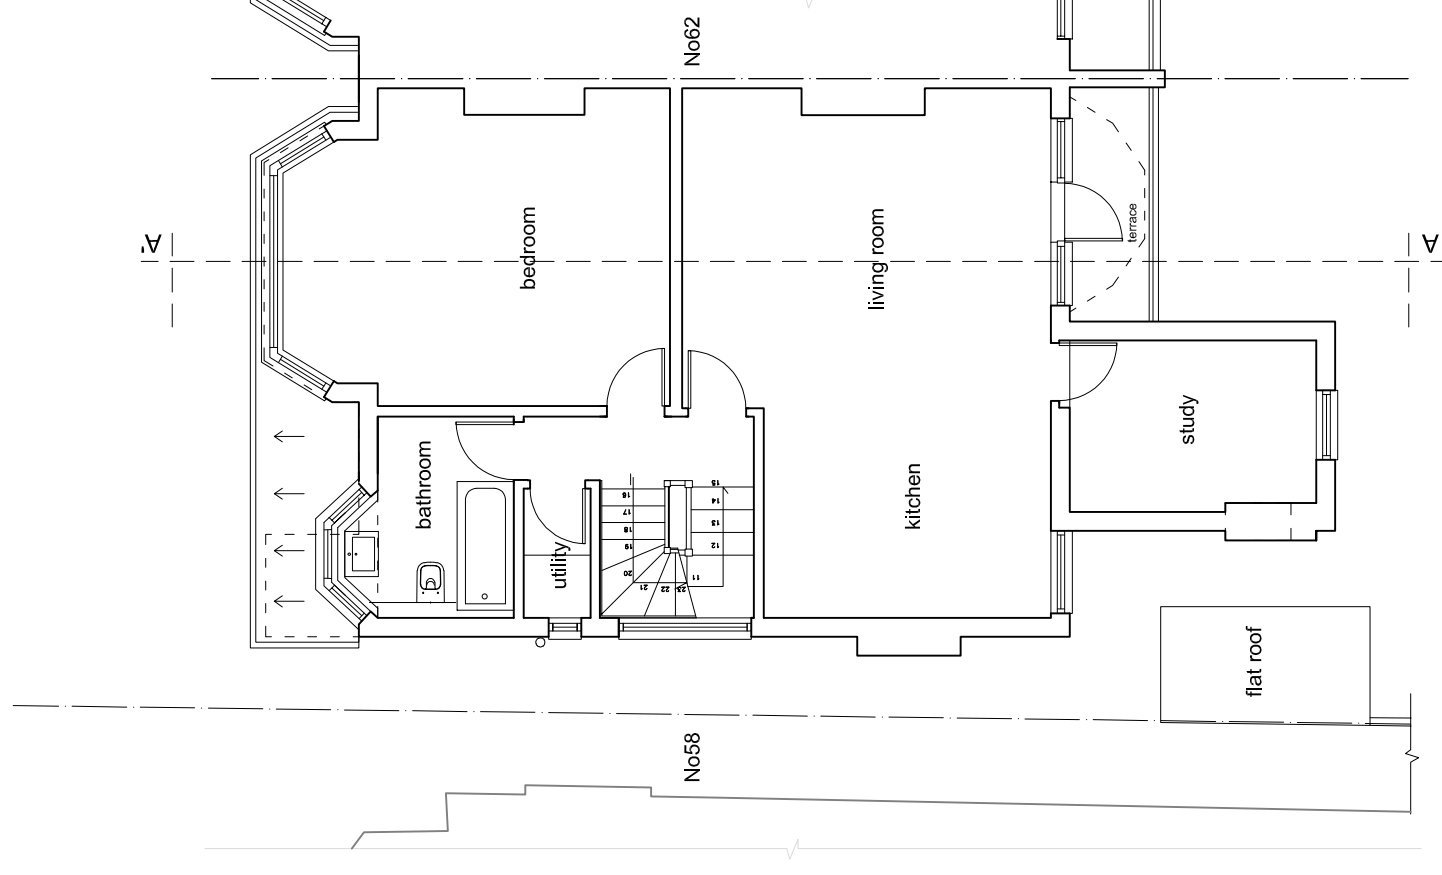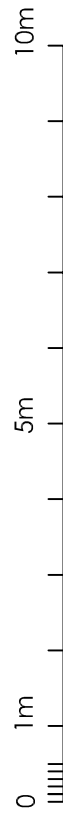

Proposed First Floor Plan


Revision-

Project:	First Floor Flat	Drawing Title:	Proposed Ground and First Floor Plan	Scale:	A3 1:100	Drawing Number:	P2102-06
	60 Avondale Avenue						
	London N12 8EN						19/04/2021

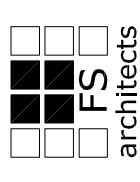


30 Jarvis Close
 Barnet, EN5 2RH



Mob: 07718 050791
 franco@fs-architects.co.uk
 www.fs-architects.co.uk

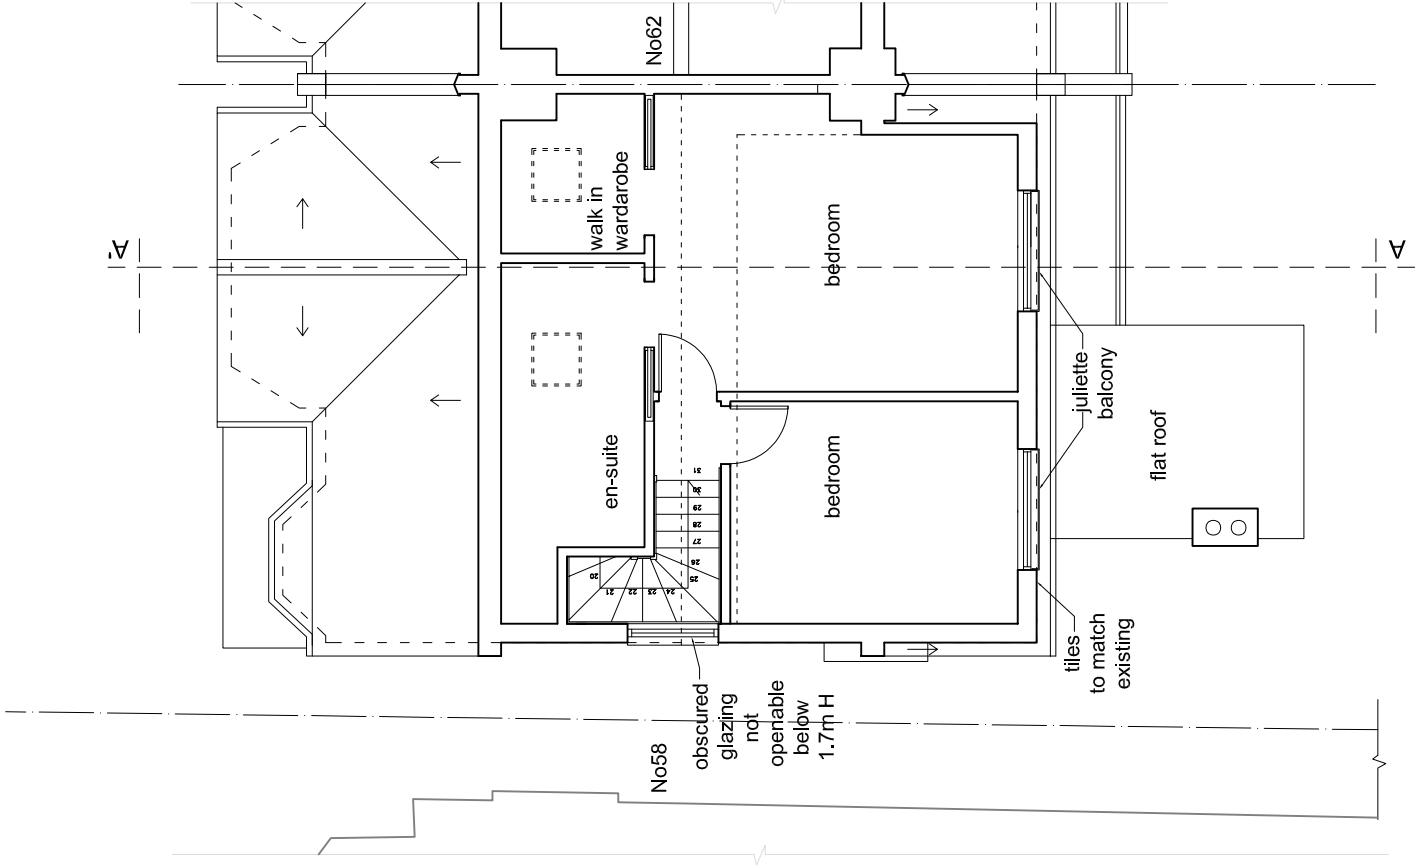

Proposed Loft Plan

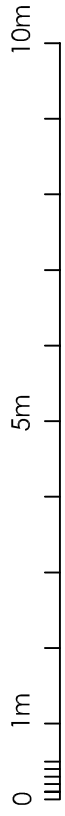


Proposed Roof Plan

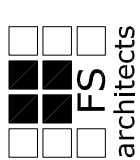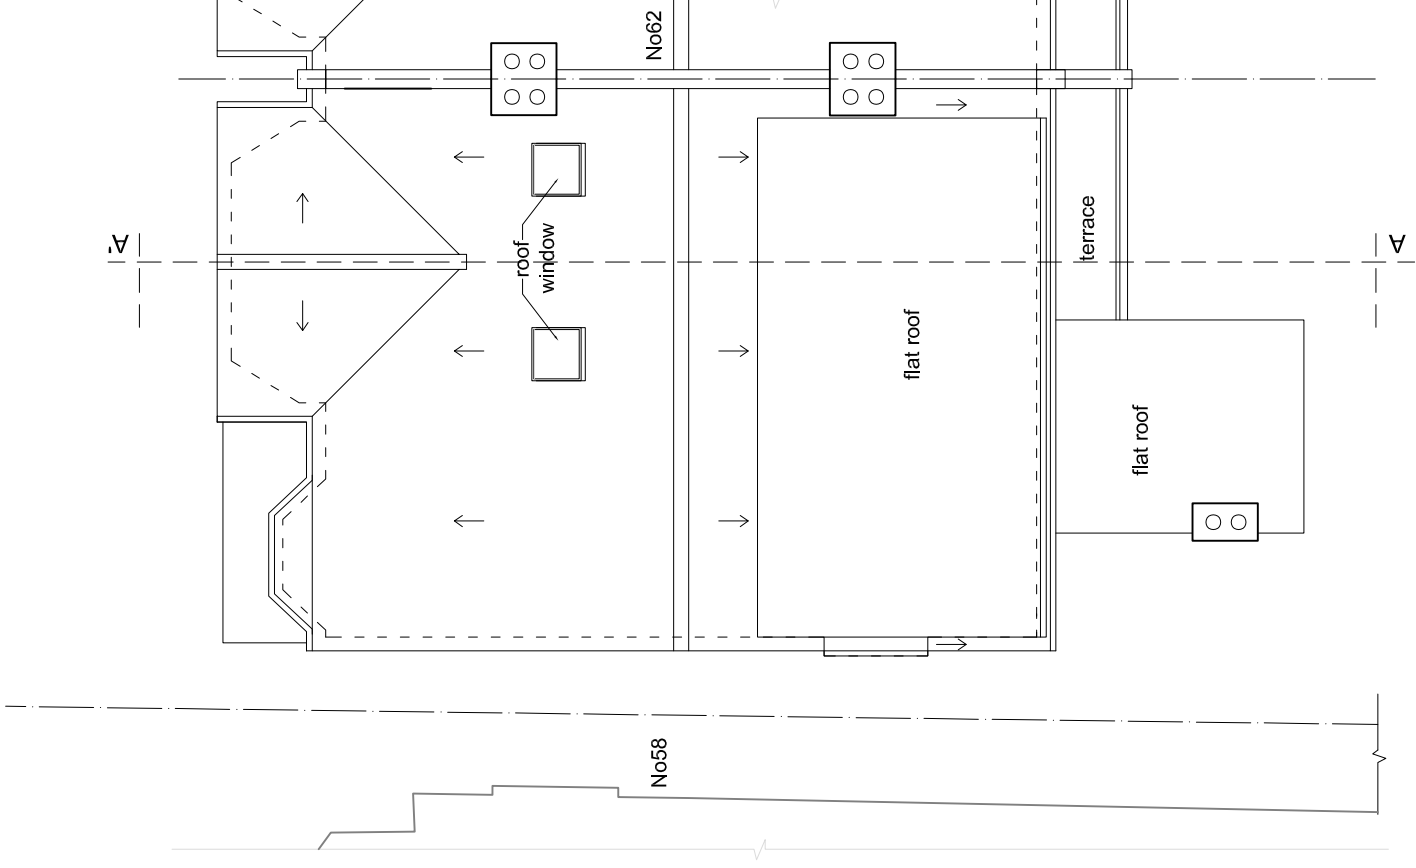

30 Jarvis Close
 Barnet, EN5 2RH

Mob: 07718 050791
 franco@fs-architects.co.uk
 www.fs-architects.co.uk


Revision-	Drawing Title:	Scale:	Drawing Number:
Project:	Proposed Loft Floor	A3 1:100	P2102-07
60 Avondale Avenue	and Roof Plan		
London N12 8EN			19/04/2021

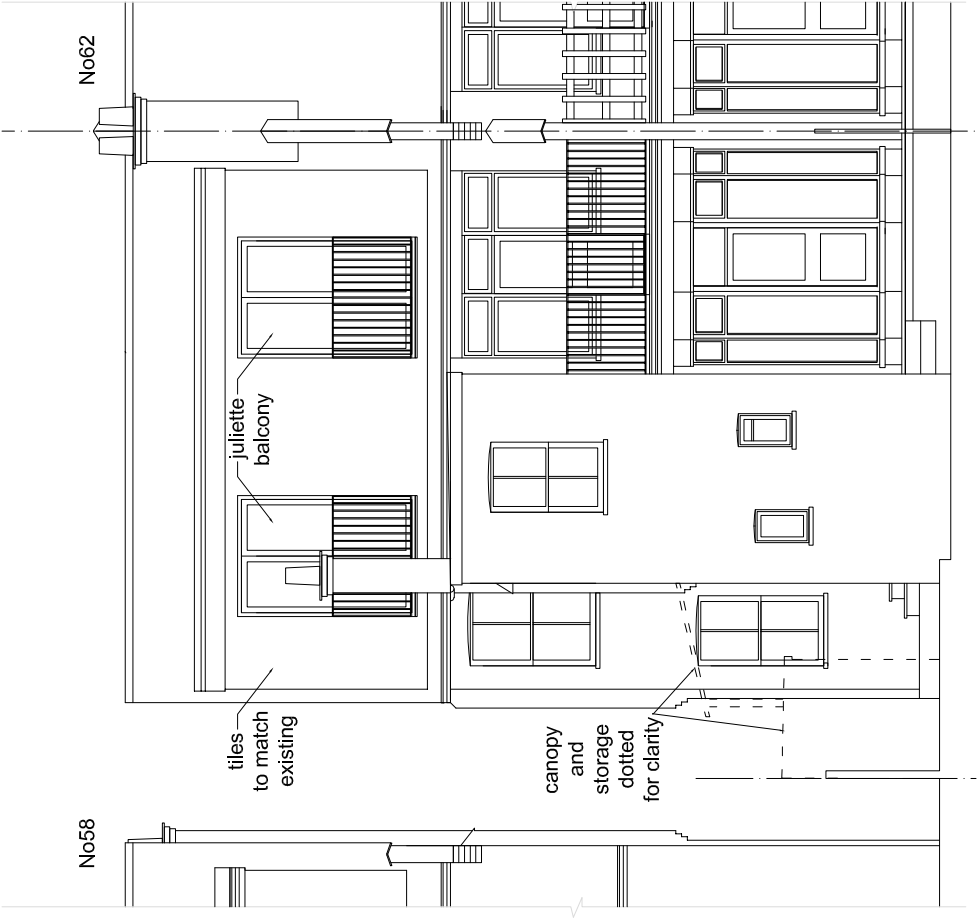


Proposed Rear Elevation



Proposed Front Elevation

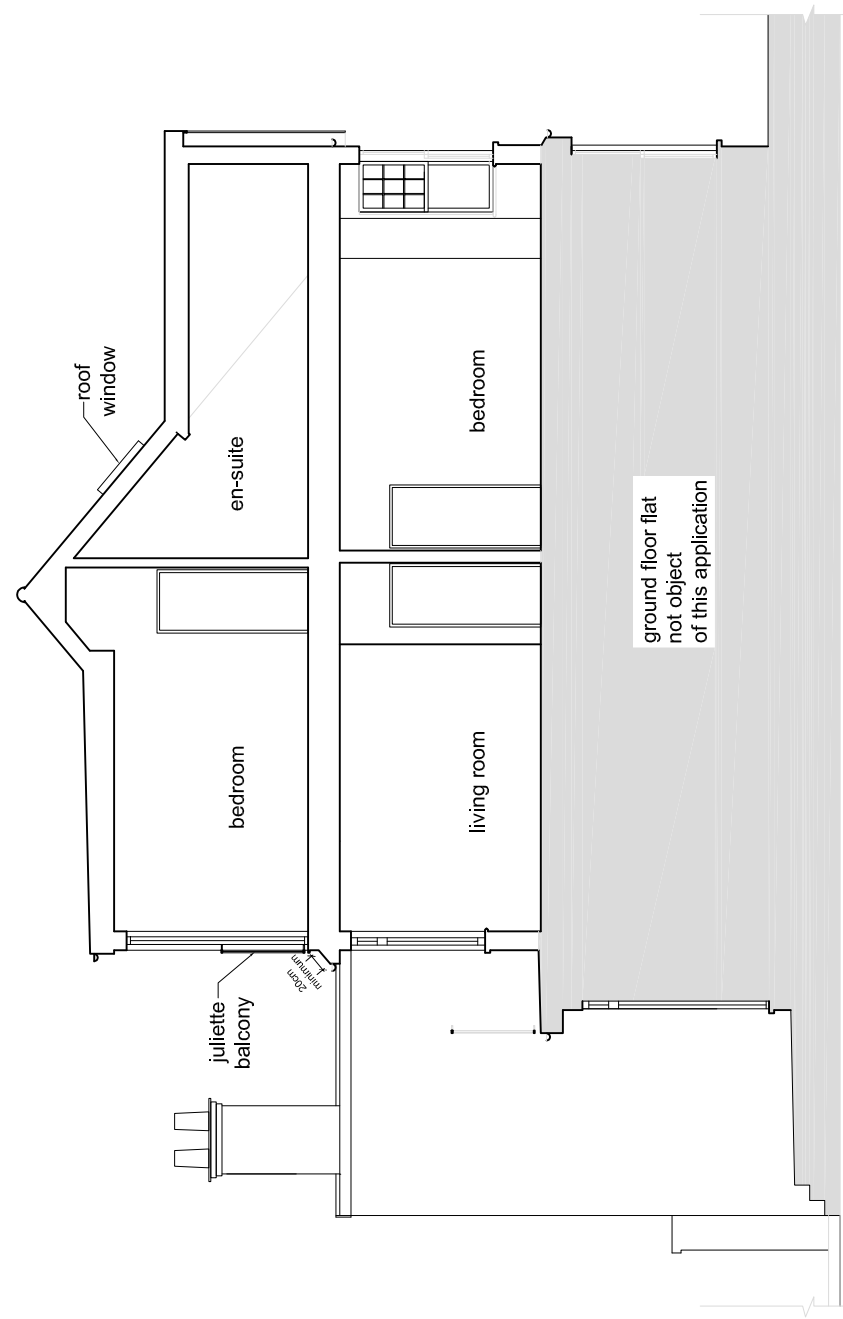

Proposed Section A-A'

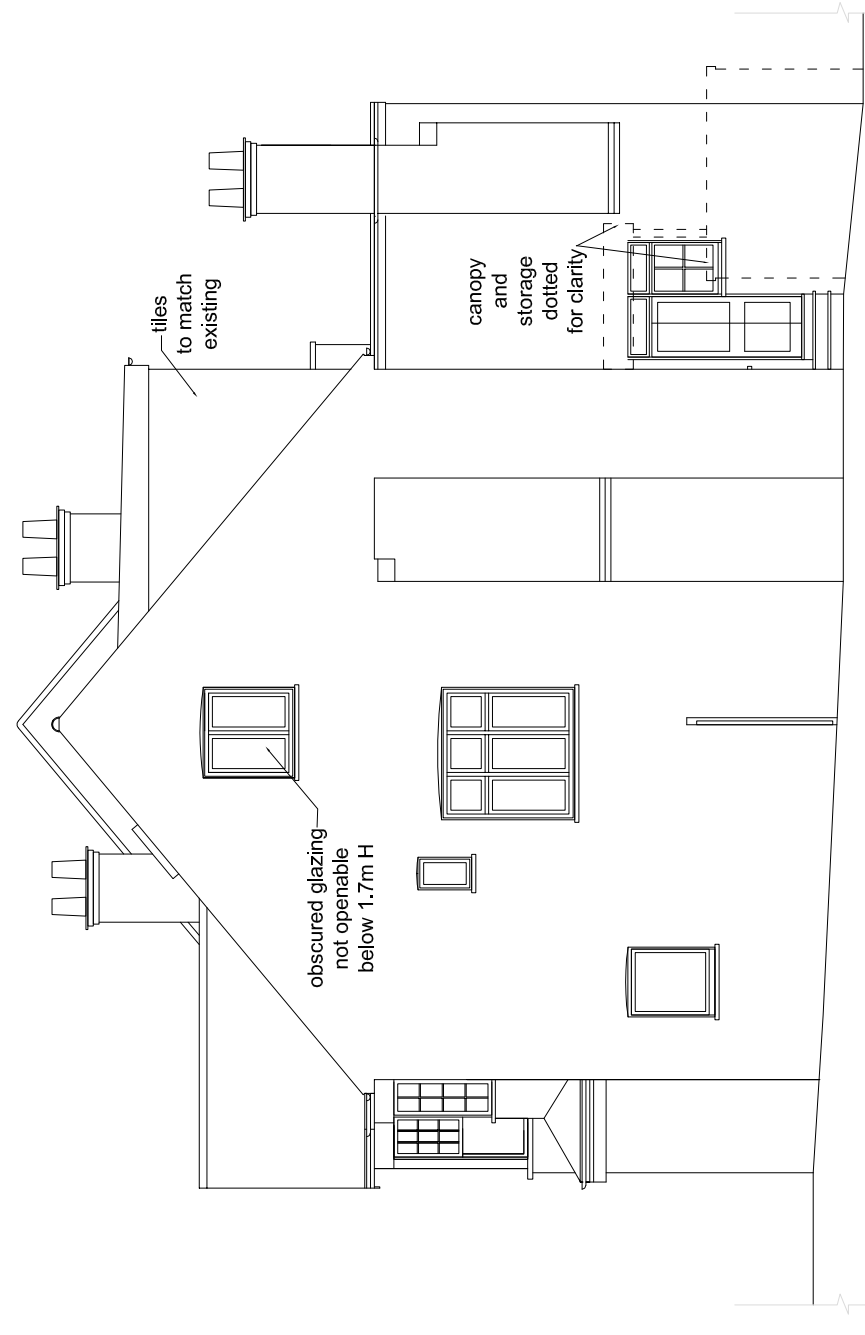

Proposed Side Elevation (North)

Revision-	Drawing Title:	Scale:	Drawing Number:
	Proposed Elevations	A3 1:100	P2102-08
	and Proposed Section A-A'		
Project:	60 Avondale Avenue		
	London N12 8EN		
			19/04/2021