


GROUND FLOOR PLAN AS EXISTING 1:50



LOCATION PLAN AS EXISTING 1:1250

- NOTES:
1. THIS DRAWING MUST NOT BE SCALED.
  2. THIS DRAWING IS TO BE READ IN CONJUNCTION WITH ALL OTHER PROJECT DRAWINGS.

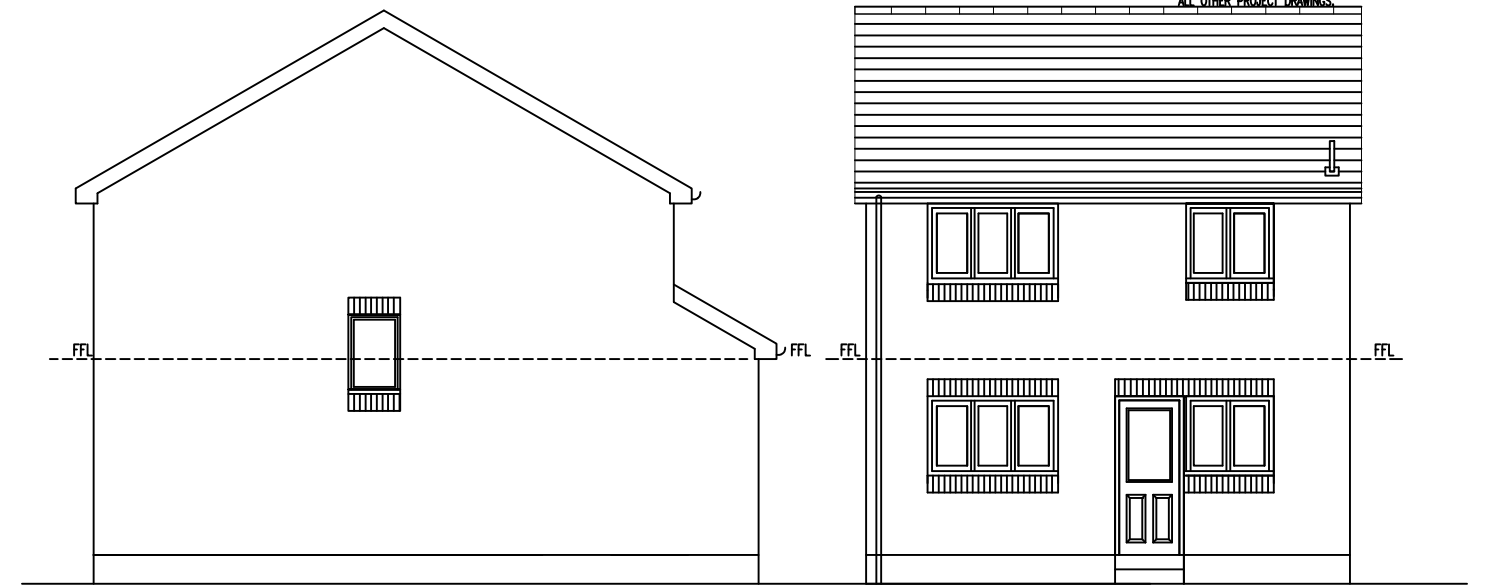

GABLE ELEVATION AS EXISTING 1:100

REAR ELEVATION AS EXISTING 1:100

**GENERAL NOTES**

All works to be carried out in accordance with the Building Standard (Scotland) Regulations 2007, and the Domestic Technical Handbook 2011, and all subsequent relevant amendments.


All proprietary goods and materials are to be fitted fully in accordance with the manufacturers written instructions, relevant Codes of Practice and British Standards.

All layouts, details, lighting, doors and windows will be designed and fitted in full compliance with "Secured by Design", 2004, version 1.

Contractor to ensure all services are located prior to works commencing

These drawings are for the purpose of maintaining statutory approvals only.

Do not scale drawings. All sizes to be check prior to commencing works and ordering materials.

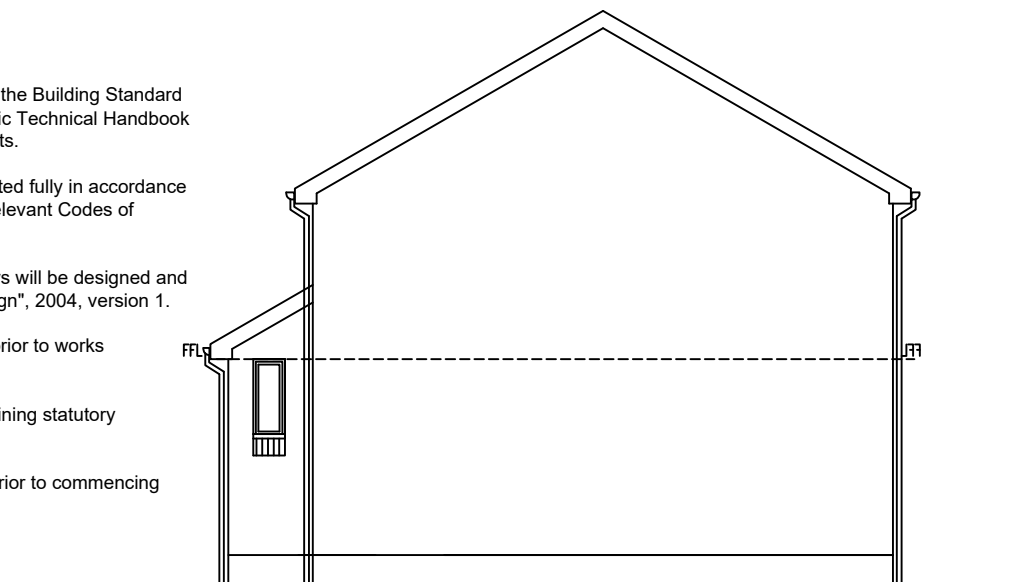

GABLE ELEVATION AS EXISTING 1:100

PROPOSED EXTENSION TO  
47 CRANNOG WAY  
KILWINNING

DRAWING NO - 01