


DO NOT SCALE FROM THIS DRAWING
 ALL DIMENSIONS ARE TO BE CHECKED ON SITE PRIOR TO COMMENCING WORKS ON SITE. DISCREPANCY FOUND BETWEEN INFORMATION GIVEN ON THIS DRAWING AND THAT GIVEN ELSEWHERE OR RECORDED ON SITE SHALL BE NOTIFIED IMMEDIATELY TO THE PROJECT ARCHITECT IN WRITING

No.	Date	Revision Notes




front elevation

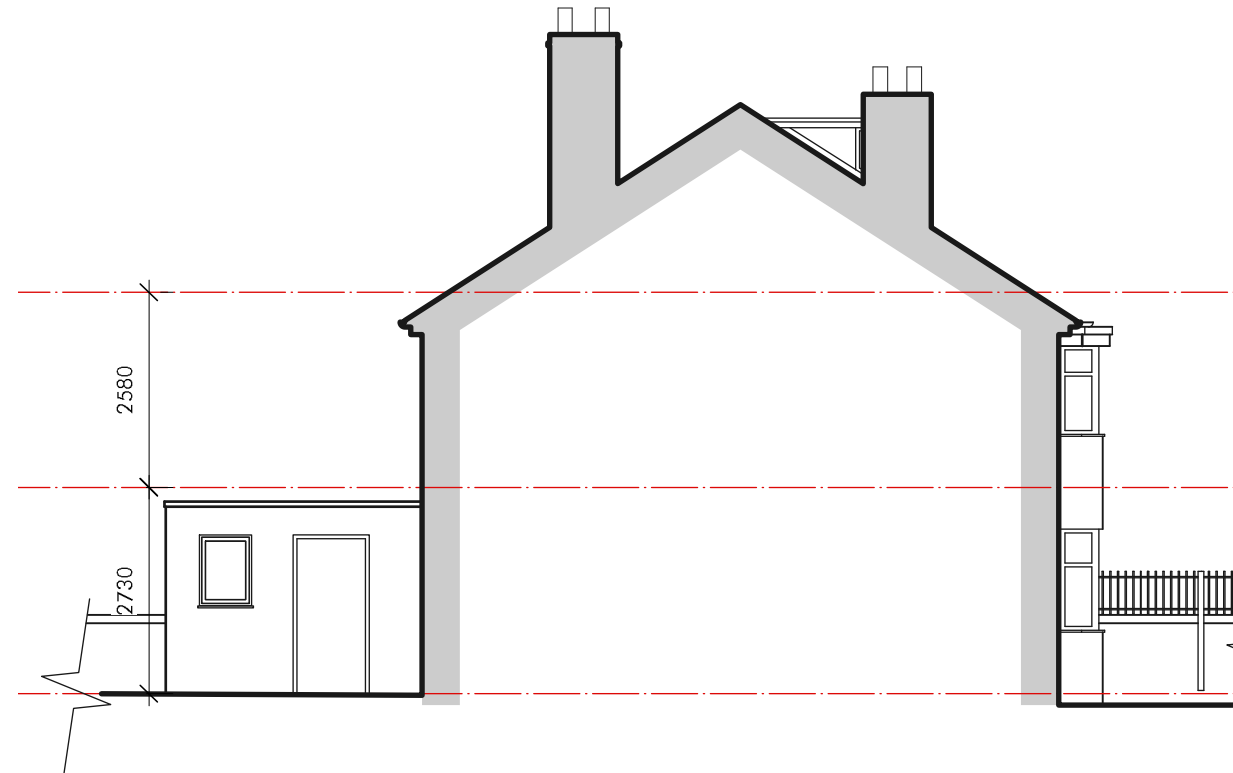

gable elevation



gable elevation

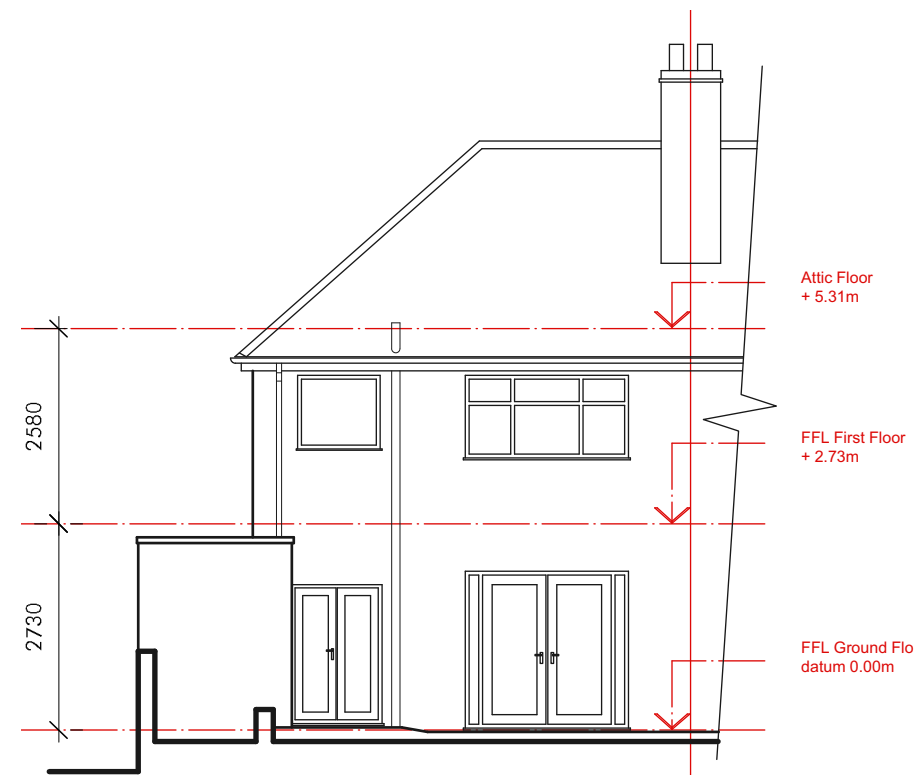

rear elevation



21016
 2 HEATHFIELD RD
 BRIGHTON LE SANDS
 L22 6RF
 FEASIBILITY ISSUE

Group D Architects
 Avenue HQ,
 4 St Pauls Square
 Liverpool
 L3 9SJ

DWG No: 21016 (SU) 200 A
TITLE: EXISTING ELE
DATE: 2021.05.19
SCALE: 1:100 @A3
DRAWN: JC