


**DO NOT SCALE**

**NOTES**  
 NO DIMENSIONS ARE TO BE TAKEN FROM THIS DRAWING  
 THIS DRAWING MUST NOT BE REPRODUCED IN PART OR IN FULL WITHOUT THE WRITTEN CONSENT OF THE DESIGNER  
 ALL DIMENSIONS ARE TO BE CHECKED ON SITE AND ANY DISCREPANCIES ARE TO BE REPORTED TO THE DESIGNER PRIOR TO ANY CONSTRUCTION WORK TAKING PLACE  
 CONTRACTORS MUST VERIFY ALL FIGURED DIMENSIONS AT THE SITE BEFORE COMMENCING ANY WORK OR MAKING SHOP DRAWINGS  
 THIS DRAWING IS TO BE READ IN CONJUNCTION WITH ALL OTHER RELEVANT DRAWINGS, SPECIFICATIONS & ENGINEERS DETAILS  
 ALL CONSTRUCTION & MATERIALS TO COMPLY WITH THE CURRENT BUILDING REGULATIONS AND BRITISH STANDARDS.  
 JOHN DENNY ASSOCIATES CAN NOT BE HELD RESPONSIBLE FOR CONSTRUCTION PRACTICE & QUALITY WHERE WE ARE NOT APPOINTED TO OVERSEE AND PROJECT MANAGE ON SITE CONSTRUCTION.





EXISTING SOUTH-WEST ELEVATION - SIDE

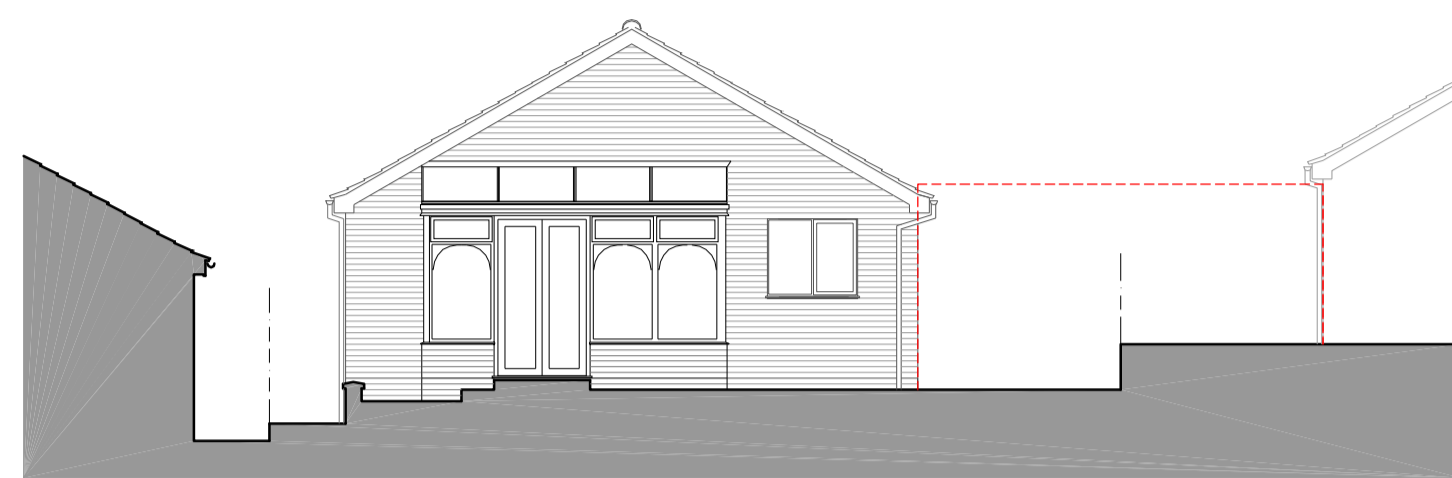


EXISTING NORTH-WEST ELEVATION - REAR




EXISTING NORTH-EAST ELEVATION - SIDE

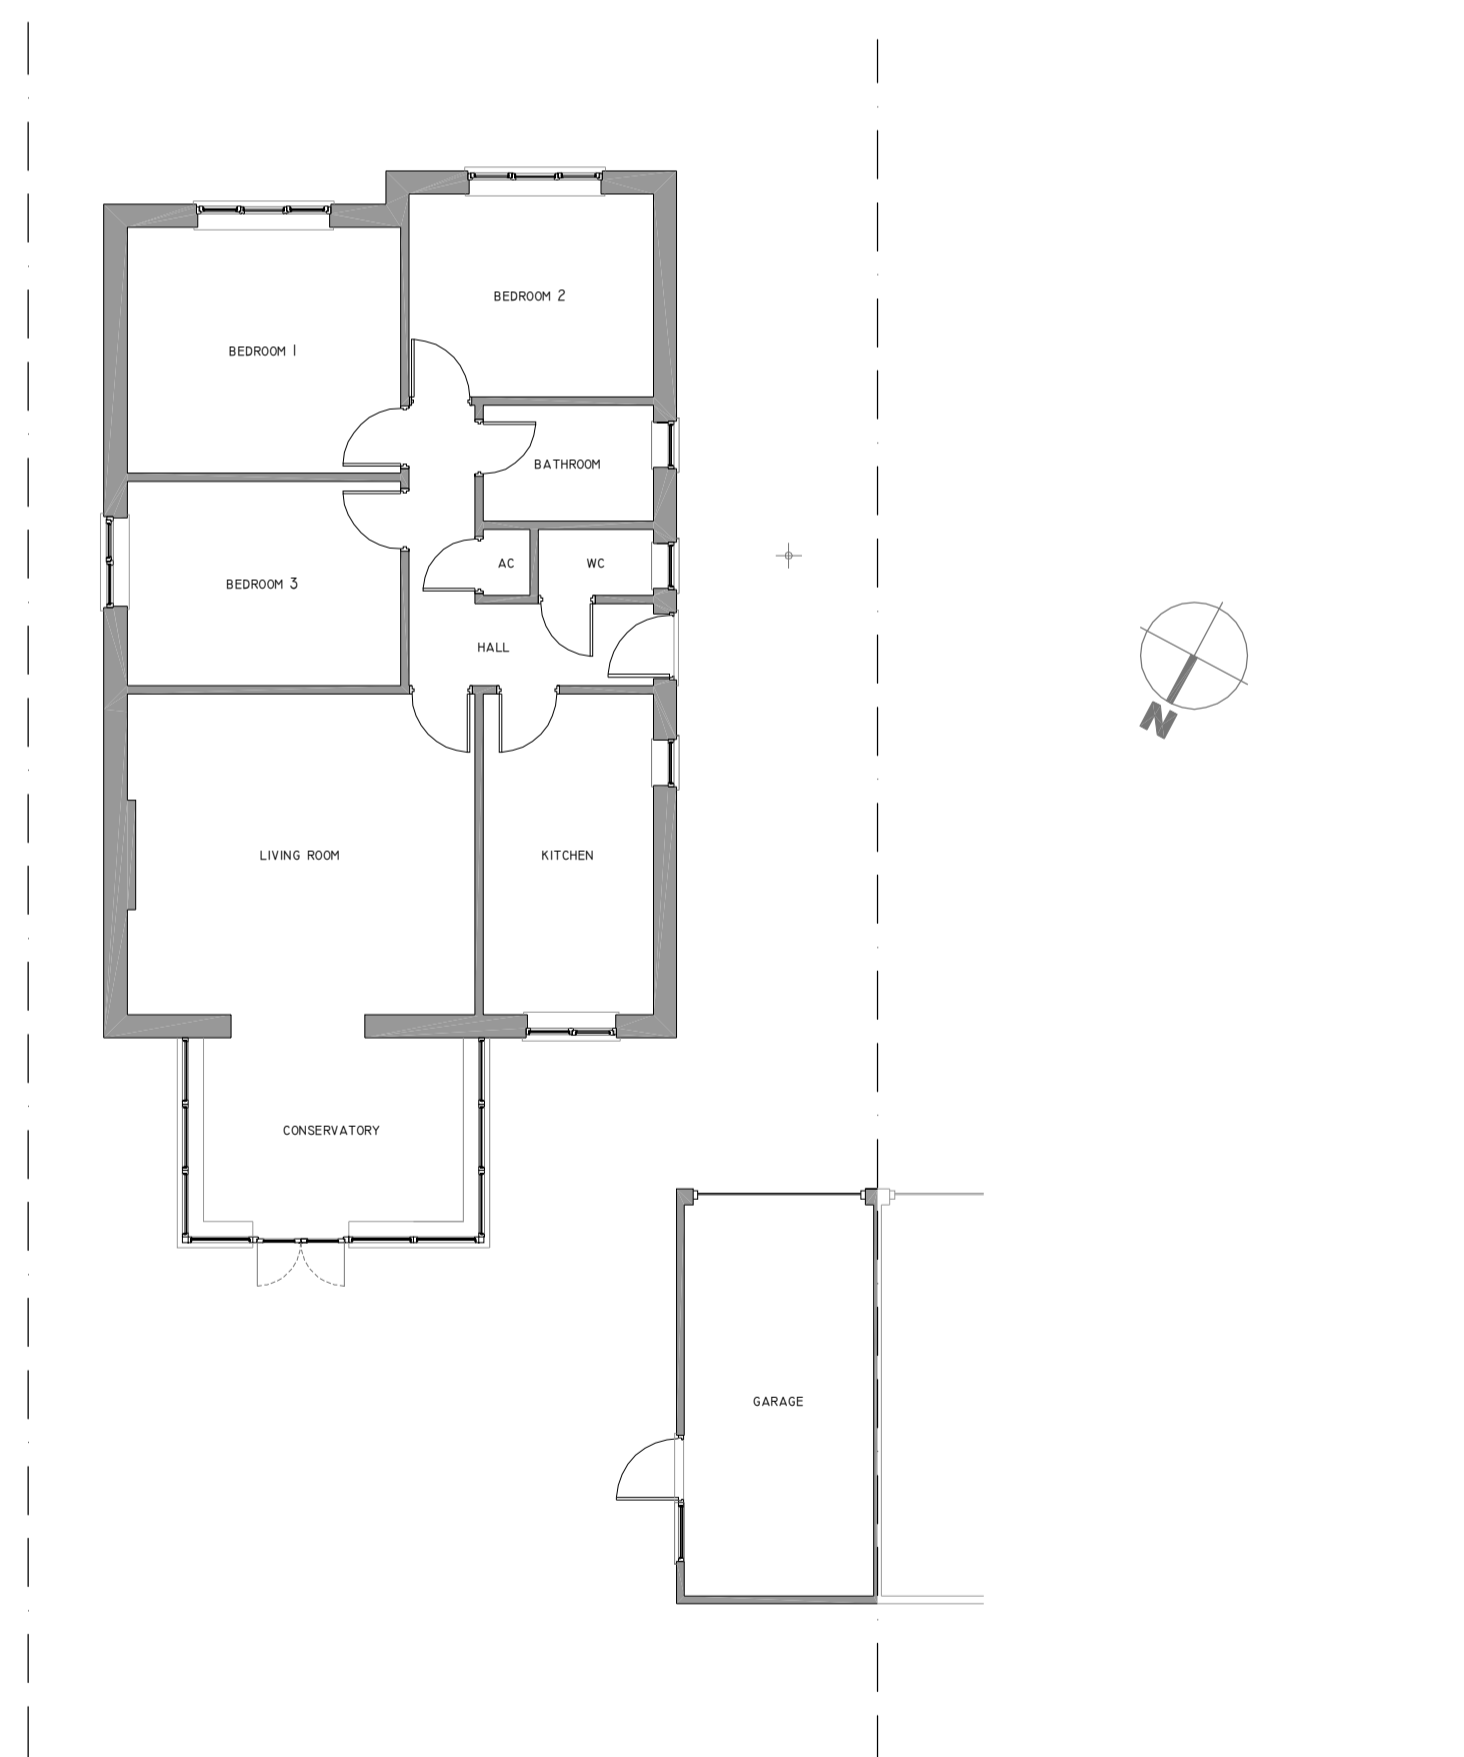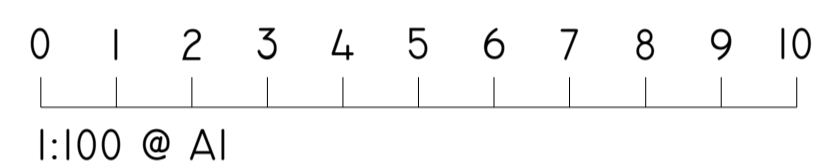


EXISTING FLOOR PLAN

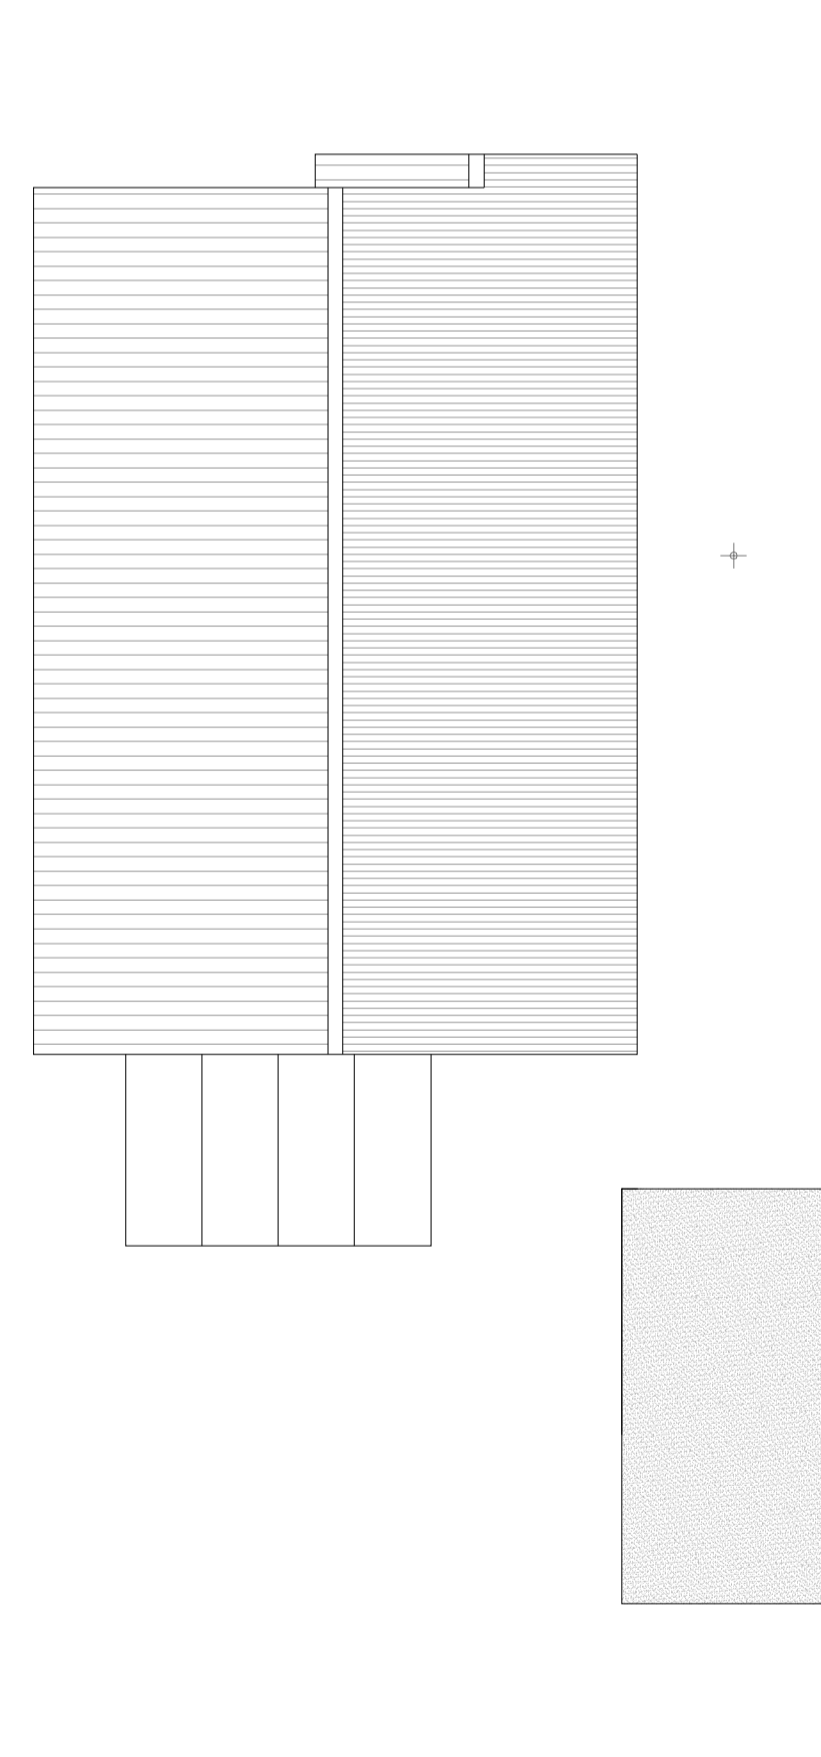

EXISTING ROOF PLAN

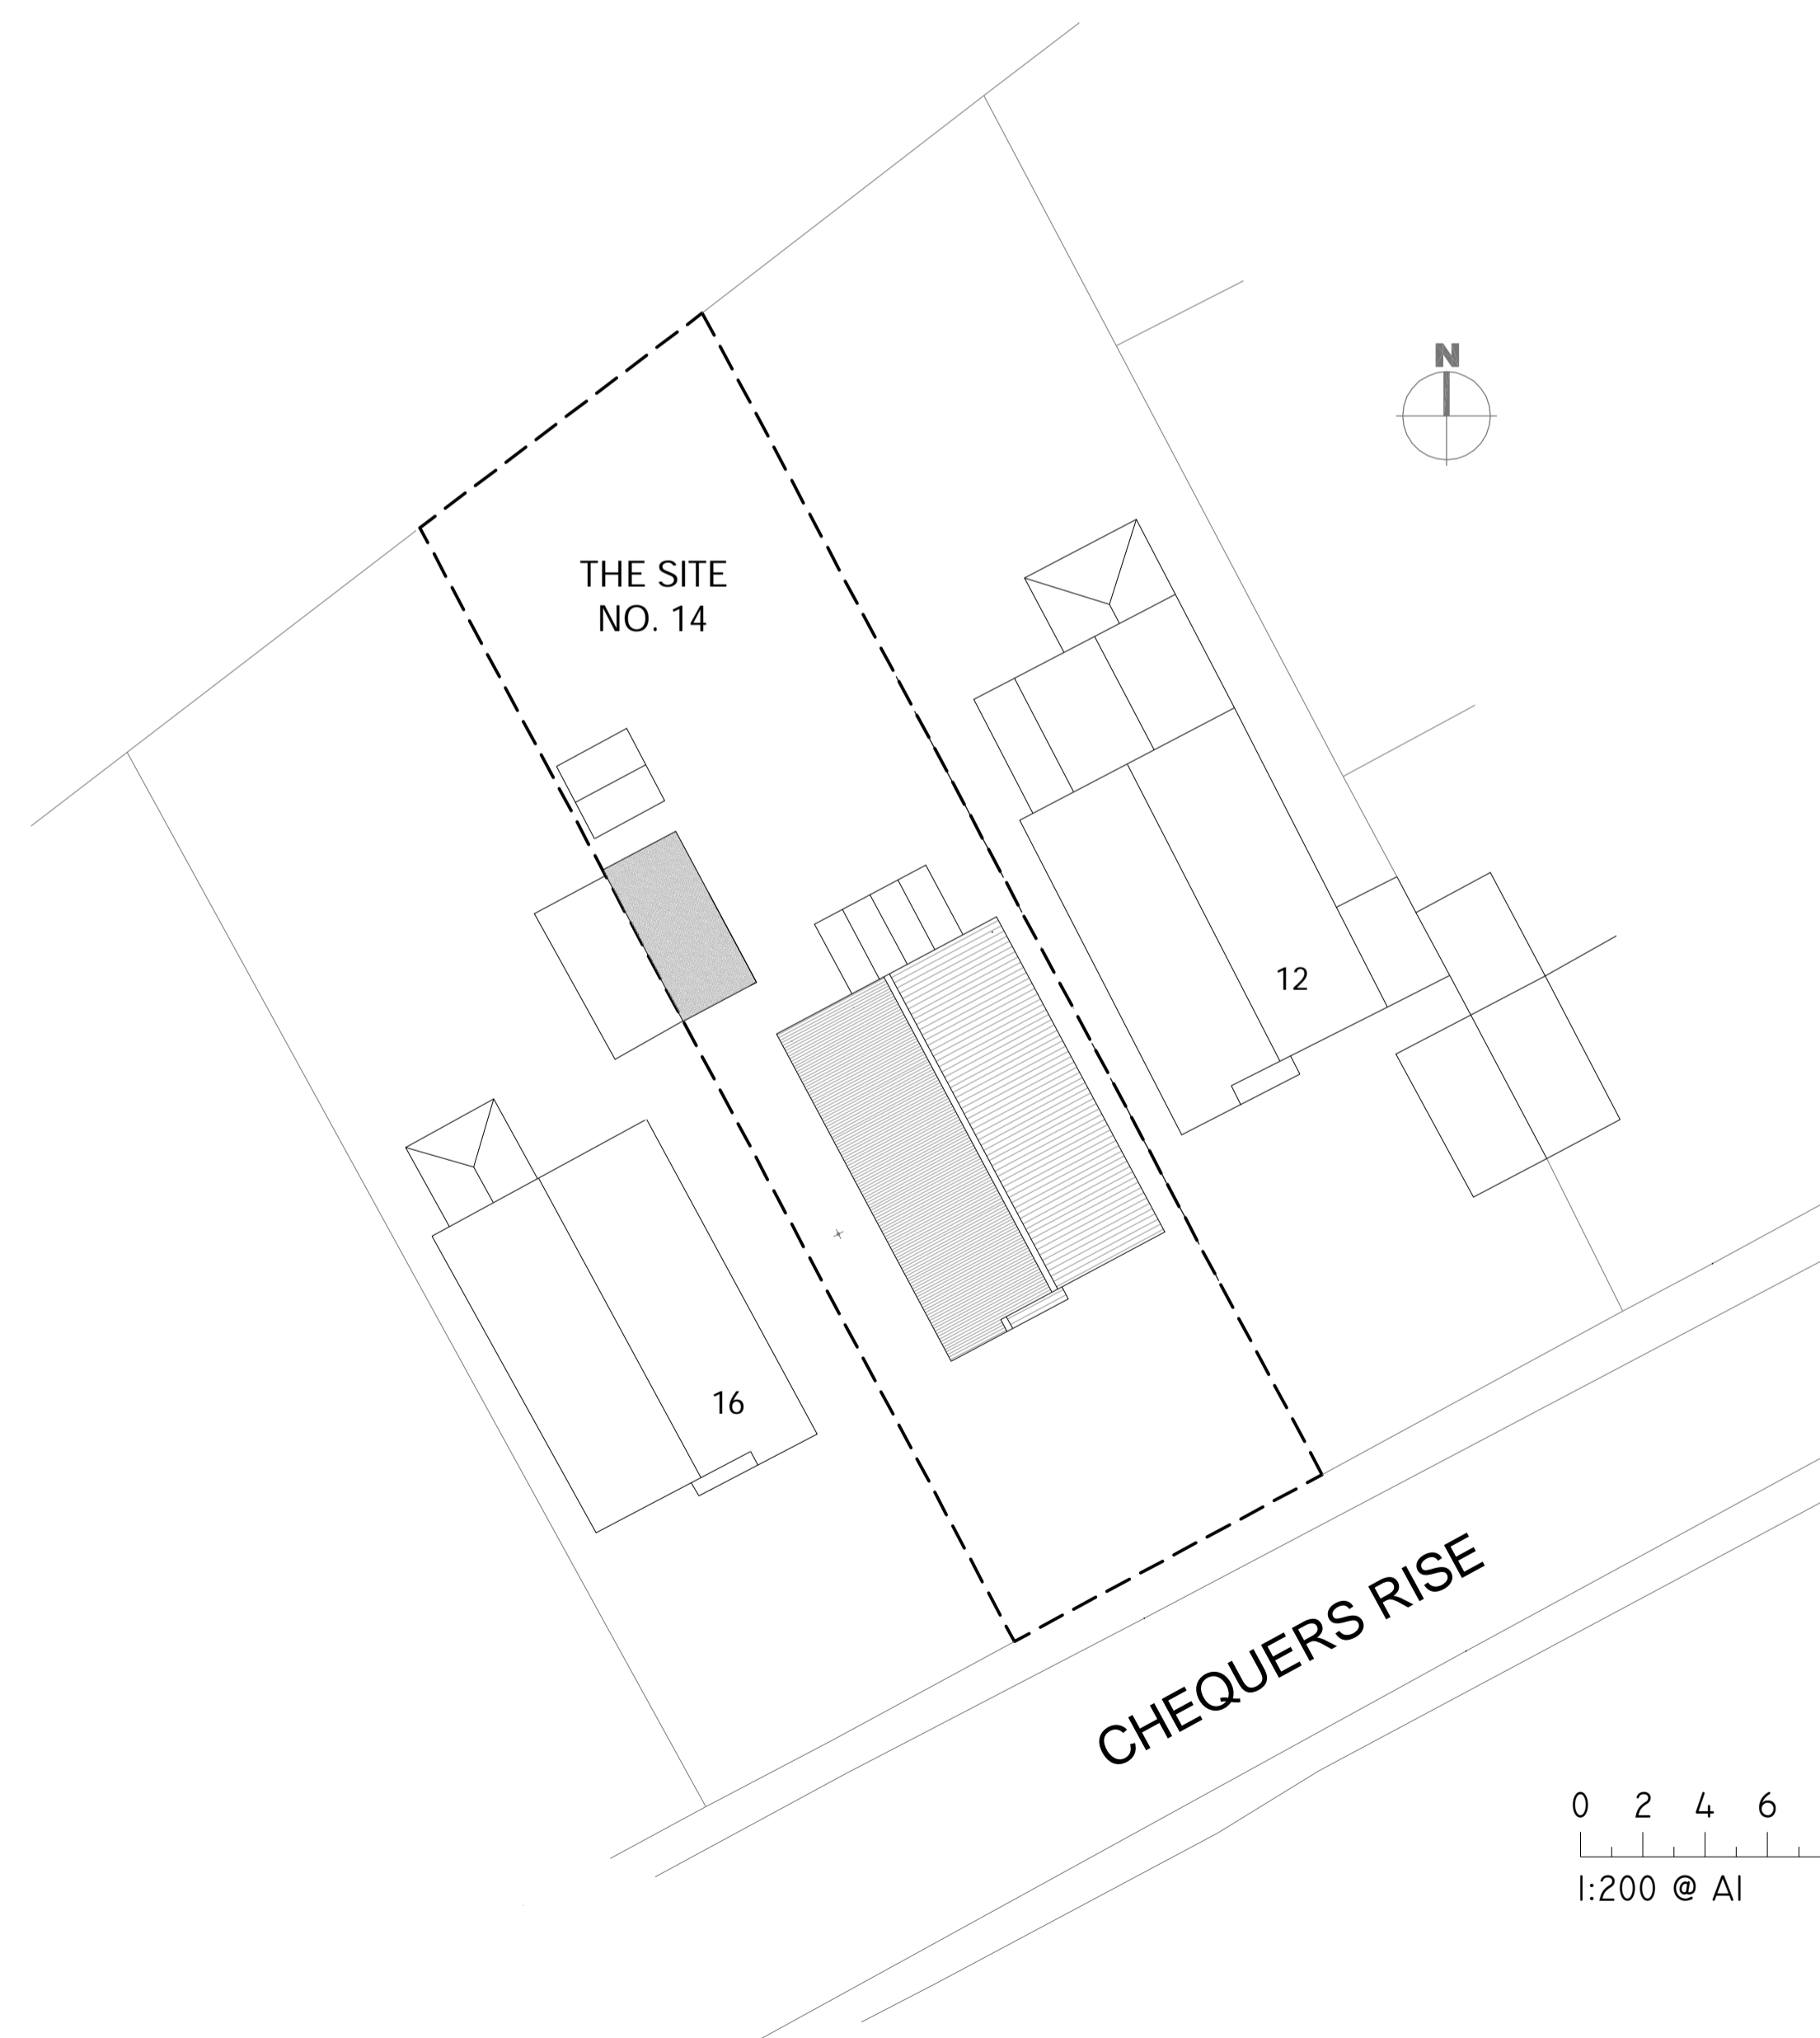

EXISTING SITE PLAN

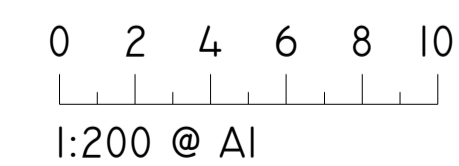

Rev.	Date	Description	Checked
A	13-05-2021	PLANNING ISSUE	J.A.D.

**JOHN DENNY ASSOCIATES**  
 ARCHITECTURAL DESIGNS  
 architecture - design - planning - surveys - feasibility

43 OULTON ROAD  
 IPSWICH  
 SUFFOLK  
 IP1 1DD  
 TEL/FAX: 01473 20888  
 MOB: 07733 92888  
 E CONTACT@JOHNDENNYASSOCIATES.CO.UK  
 W JOHNDENNYASSOCIATES.CO.UK

Client			
SALLY HAUMOND & RICHARD SMITH 14 CHEQUERS RISE GT BLAKENHAM SUFFOLK IP6 0LT			
Project			
PROPOSED SINGLE STOREY REAR EXTENSION TO EXISTING DWELLING + ASSOCIATED INTERNAL AND EXTERNAL WORKS			
Location			
14 CHEQUERS RISE, GT BLAKENHAM, SUFFOLK, IP6 0LT			
Drawing			
EXISTING PLANS AND ELEVATIONS			
Drawn	Date	Scale	Revision
JAD	APRIL 2021	1:100 & 1:200 @ A1	A
Drawing Number			Checked
0330 - PL-002			