



DO NOT SCALE




PROPOSED SOUTH-WEST ELEVATION - SIDE

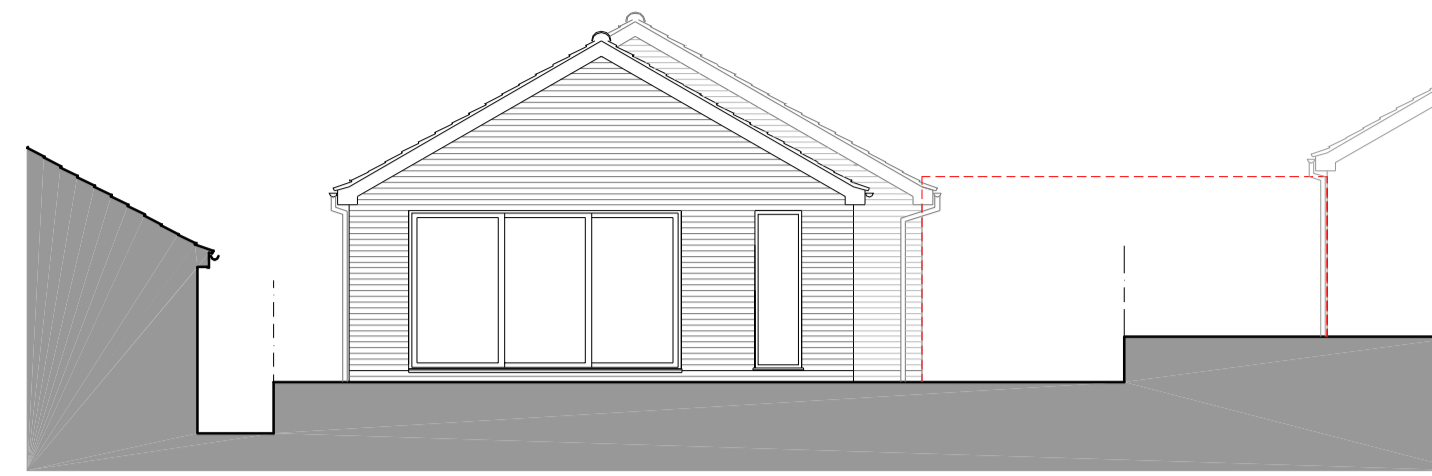


PROPOSED NORTH-WEST ELEVATION - REAR

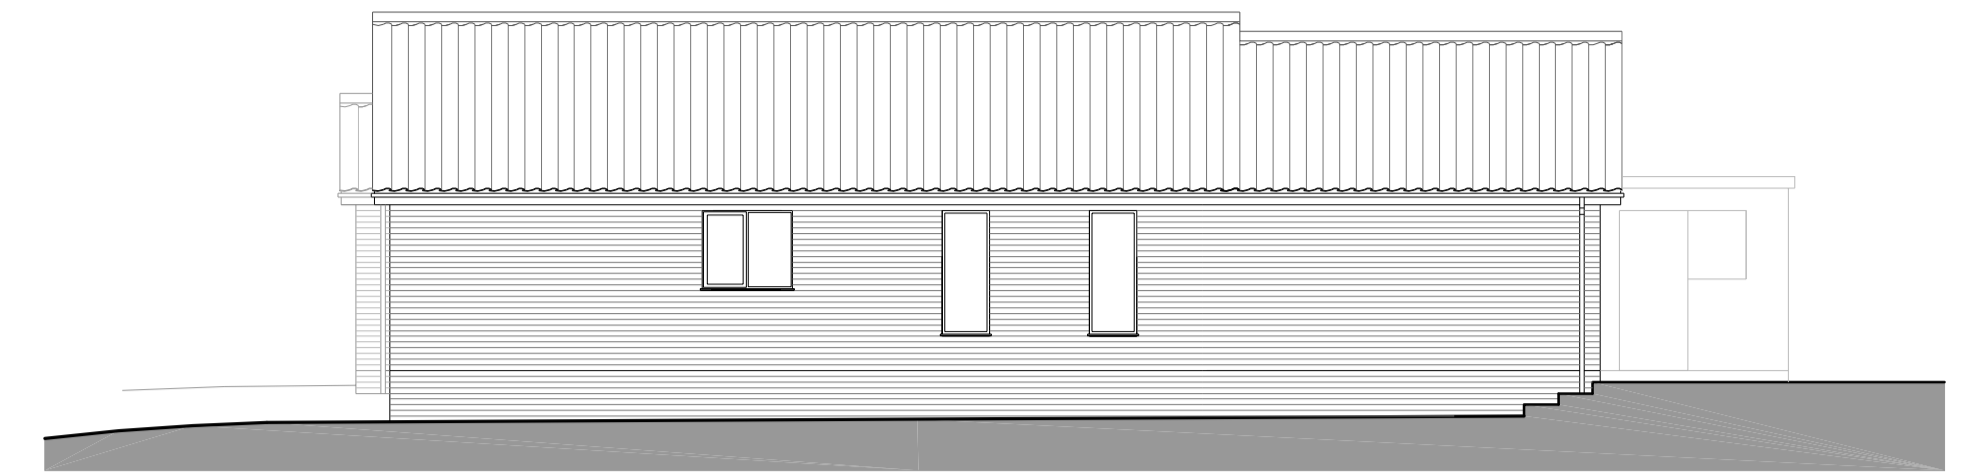


PROPOSED NORTH-EAST ELEVATION - SIDE

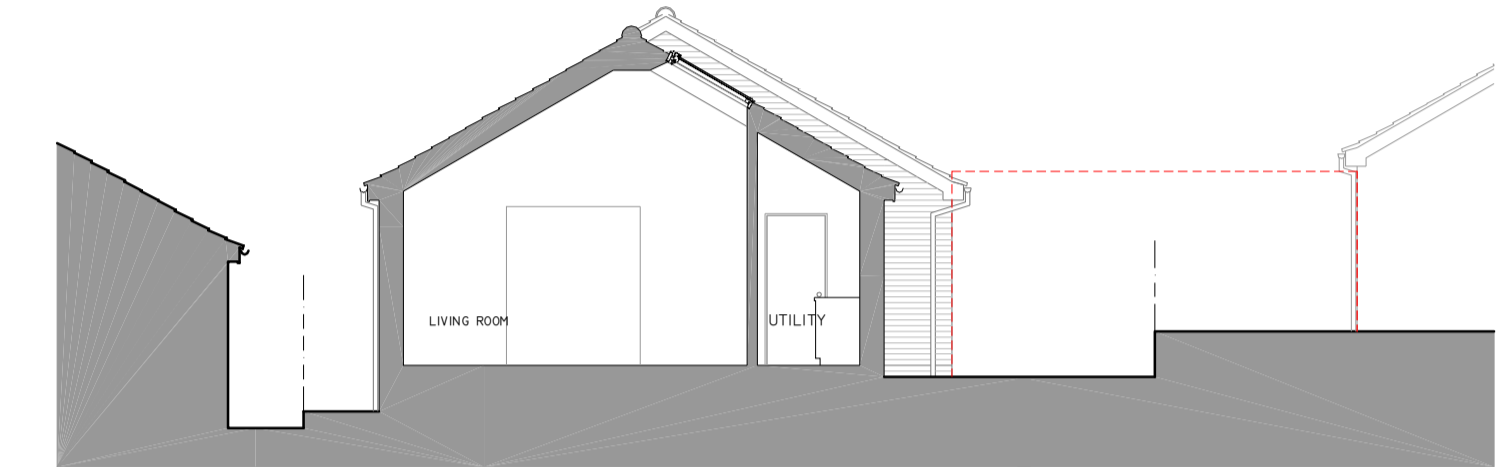


PROPOSED SECTION A - A

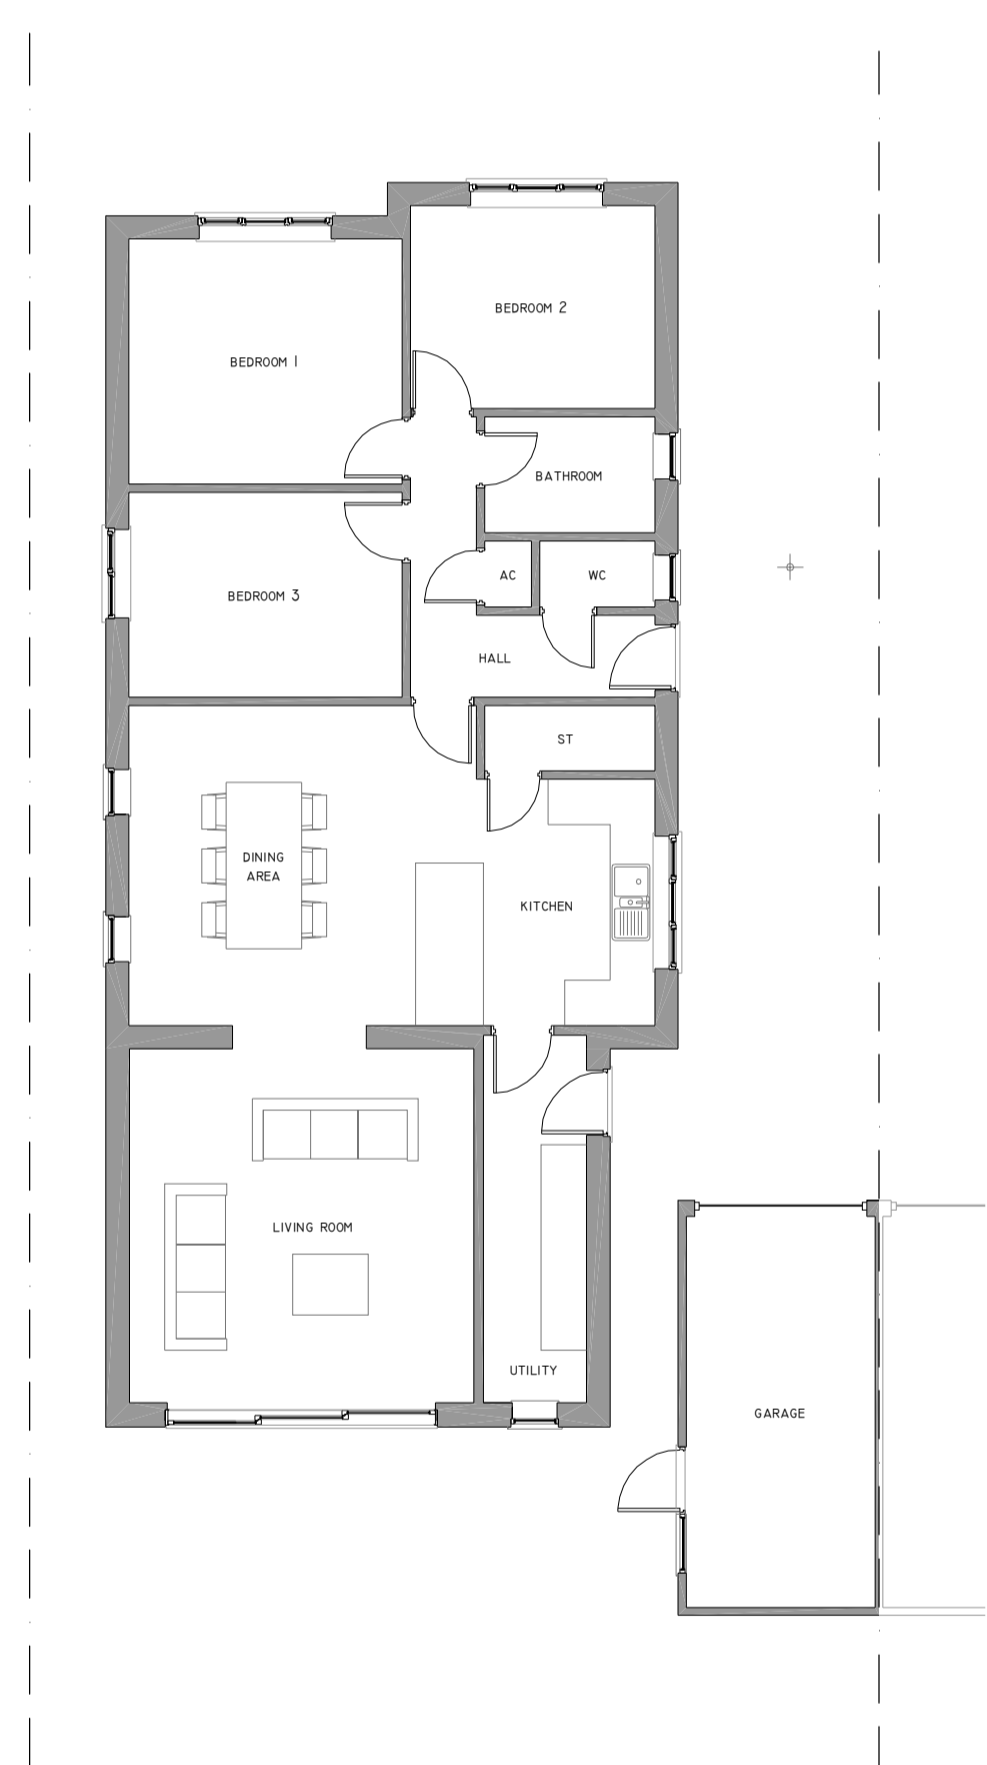

PROPOSED FLOOR PLAN

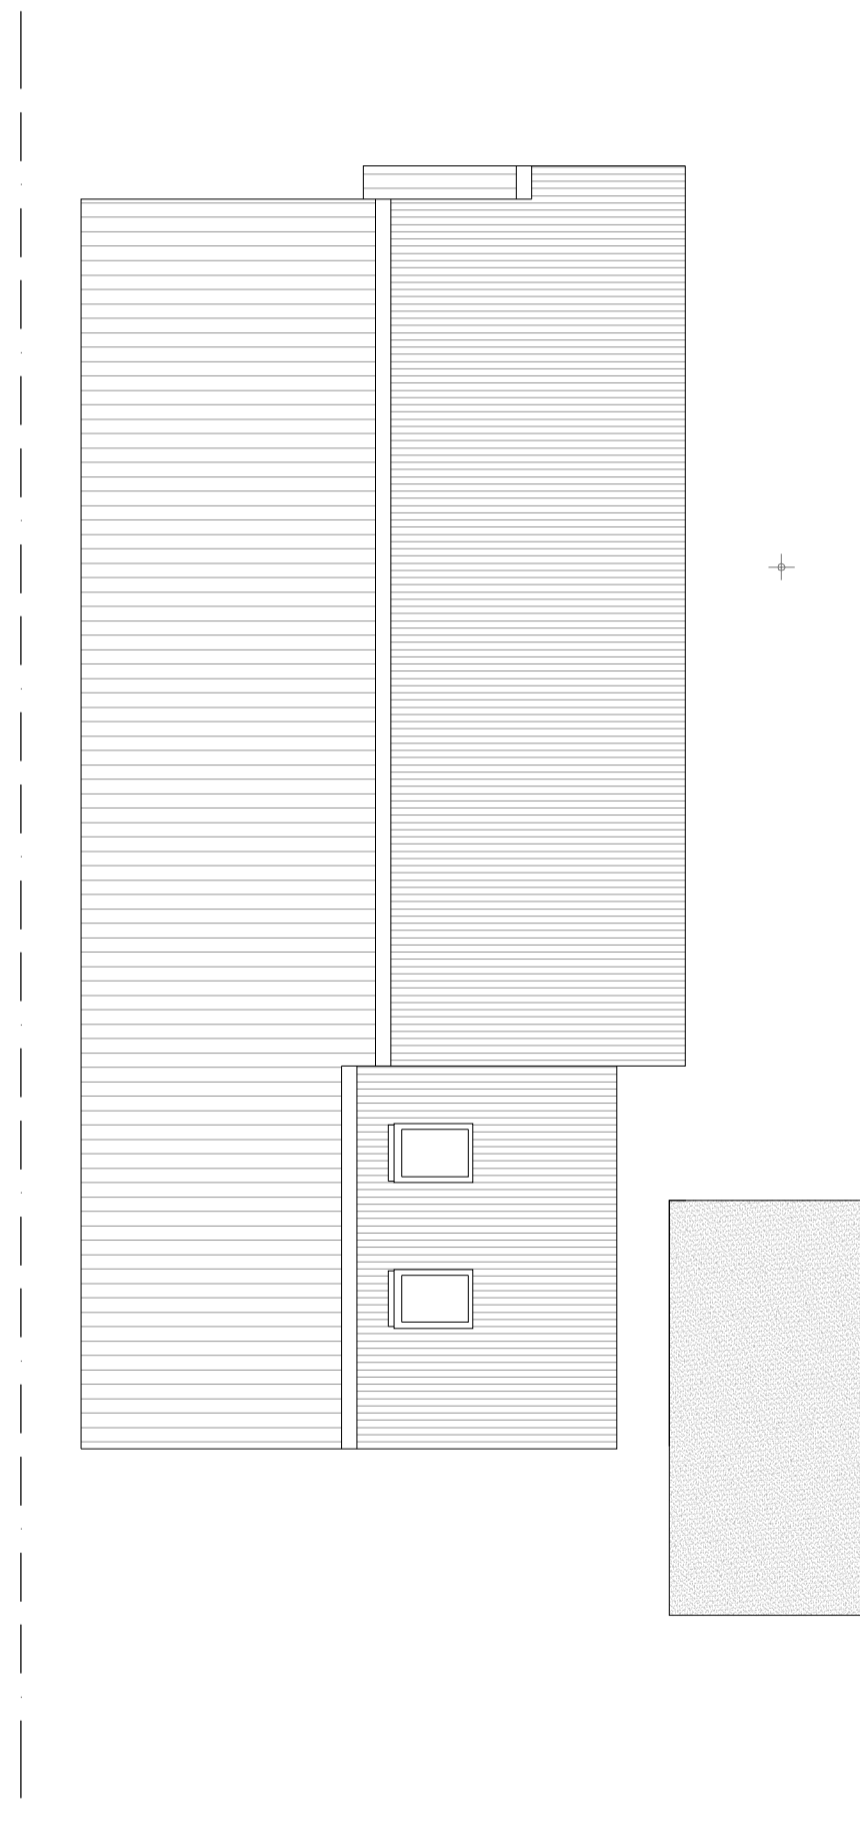

PROPOSED ROOF PLAN

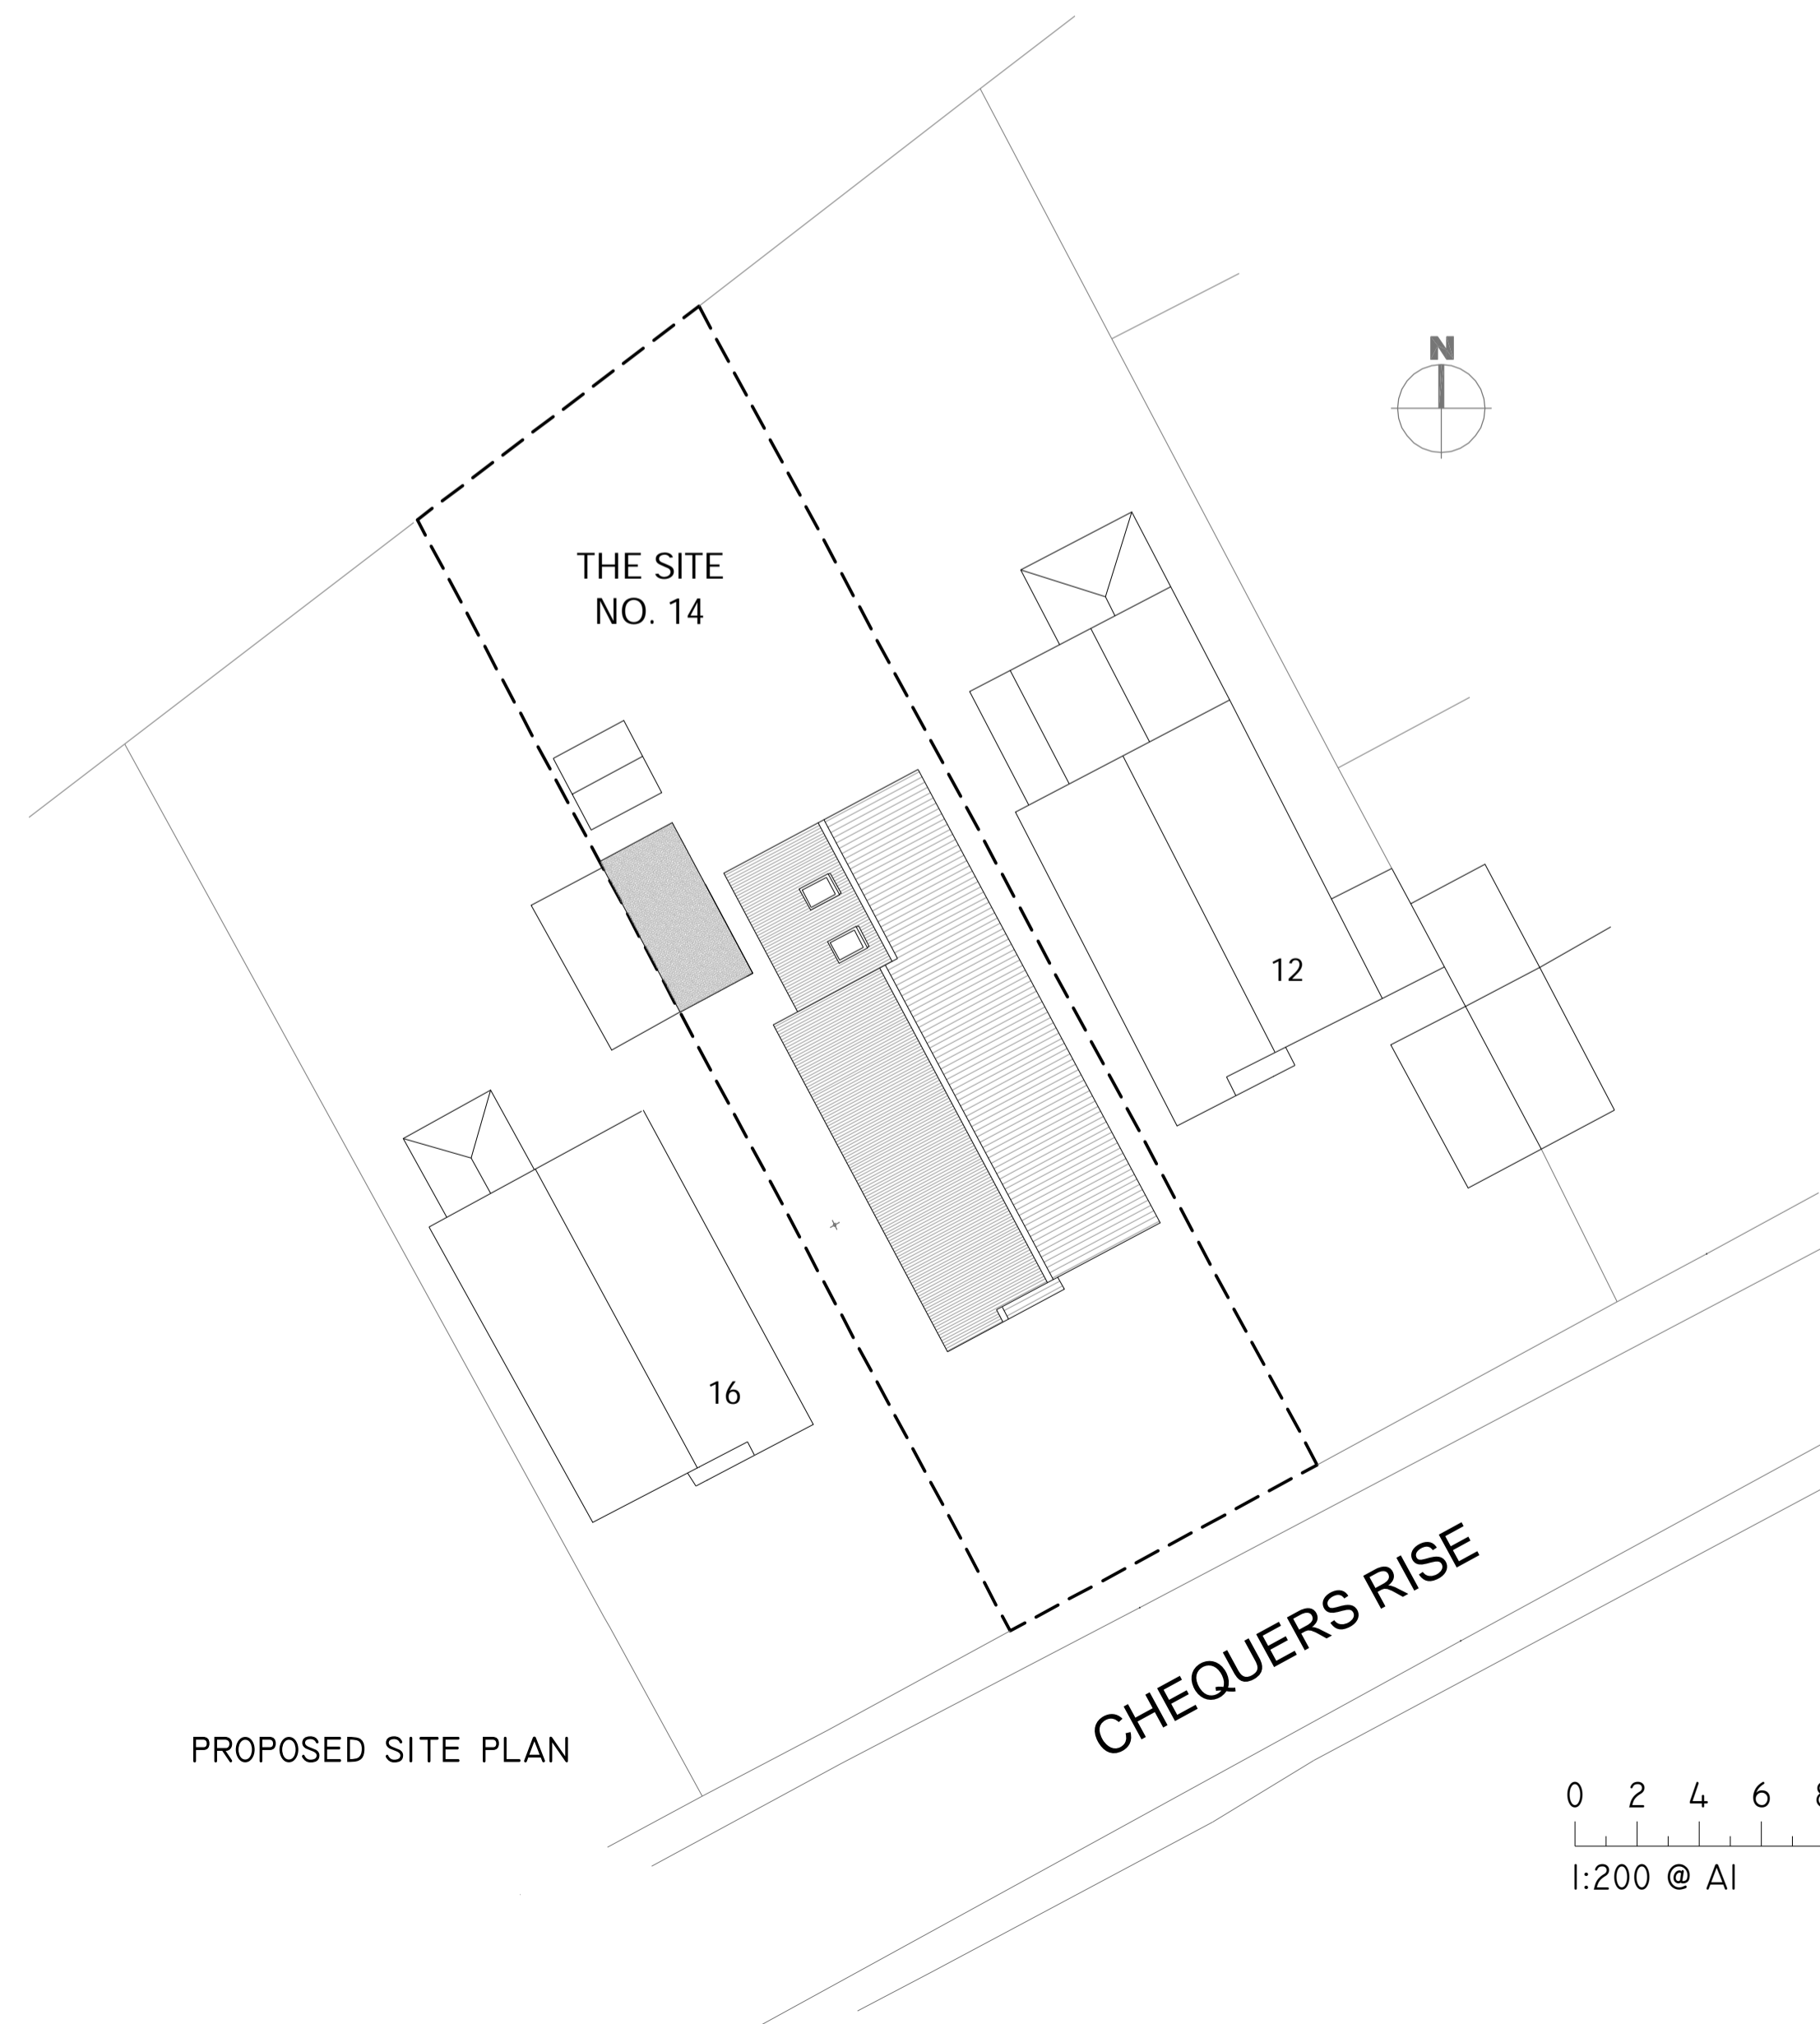

PROPOSED SITE PLAN

NOTES
 NO DIMENSIONS ARE TO BE TAKEN FROM THIS DRAWING
 THIS DRAWING MUST NOT BE REPRODUCED IN PART OR IN FULL WITHOUT THE WRITTEN CONSENT OF THE DESIGNER
 ALL DIMENSIONS ARE TO BE CHECKED ON SITE AND ANY DISCREPANCIES ARE TO BE REPORTED TO THE DESIGNER PRIOR TO ANY CONSTRUCTION WORK TAKING PLACE
 CONTRACTORS MUST VERIFY ALL FIGURED DIMENSIONS AT THE SITE BEFORE COMMENCING ANY WORK OR MAKING SHOP DRAWINGS
 THIS DRAWING IS TO BE READ IN CONJUNCTION WITH ALL OTHER RELEVANT DRAWINGS, SPECIFICATIONS & ENGINEERS DETAILS
 ALL CONSTRUCTION & MATERIALS TO COMPLY WITH THE CURRENT BUILDING REGULATIONS AND BRITISH STANDARDS
 JOHN DENNY ASSOCIATES CAN NOT BE HELD RESPONSIBLE FOR CONSTRUCTION PRACTICE & QUALITY WHERE WE ARE NOT APPOINTED TO OVERSEE AND PROJECT MANAGE ON SITE CONSTRUCTION.

Rev.	Date	Description	Checked
A	13-03-2021	PLANNING ISSUE	J.A.D.

JOHN DENNY ASSOCIATES
 ARCHITECTURAL DESIGNS
 architecture · design · planning · surveys · feasibility

43 OULTON ROAD
 IPSWICH
 SUFFOLK
 IP1 1DD
 TEL/FAX: 01473 20888
 MOB: 07773 92888
 E CONTACT@JOHNDENNYASSOCIATES.CO.UK
 W JOHNDENNYASSOCIATES.CO.UK



Client
 SALLY HAUMOND & RICHARD SMITH
 14 CHEQUERS RISE
 GT. BLAKENHAM
 SUFFOLK
 IP6 0LT

Project
 PROPOSED SINGLE STOREY REAR EXTENSION TO EXISTING DWELLING + ASSOCIATED INTERNAL AND EXTERNAL WORKS

Location
 14 CHEQUERS RISE, GT. BLAKENHAM, SUFFOLK, IP6 0LT

Drawing Title
 PROPOSED PLANS, ELEVATIONS AND SECTION

Drawn JAD **Date** APRIL 2021 **Scale** 1:100 & 1:200 @ A1

Drawing Number 0330 - PL-003 **Revision** A

Checked

0 2 4 6 8 10
 1:200 @ A1