





External Finishing Materials Schedule


Walls Natural Stonework Render Painted Slate Hung Gable Ends	Roofs Natural Slate Slate Grey Ridge Tiles Solar P.V. Array	Doors & Windows Dark Grey Aluminium Frames Feature Timber Principle Entrance Door Sectional Garage Door	Rainwater Goods Dark Grey UPVC
---	--	--	-----------------------------------

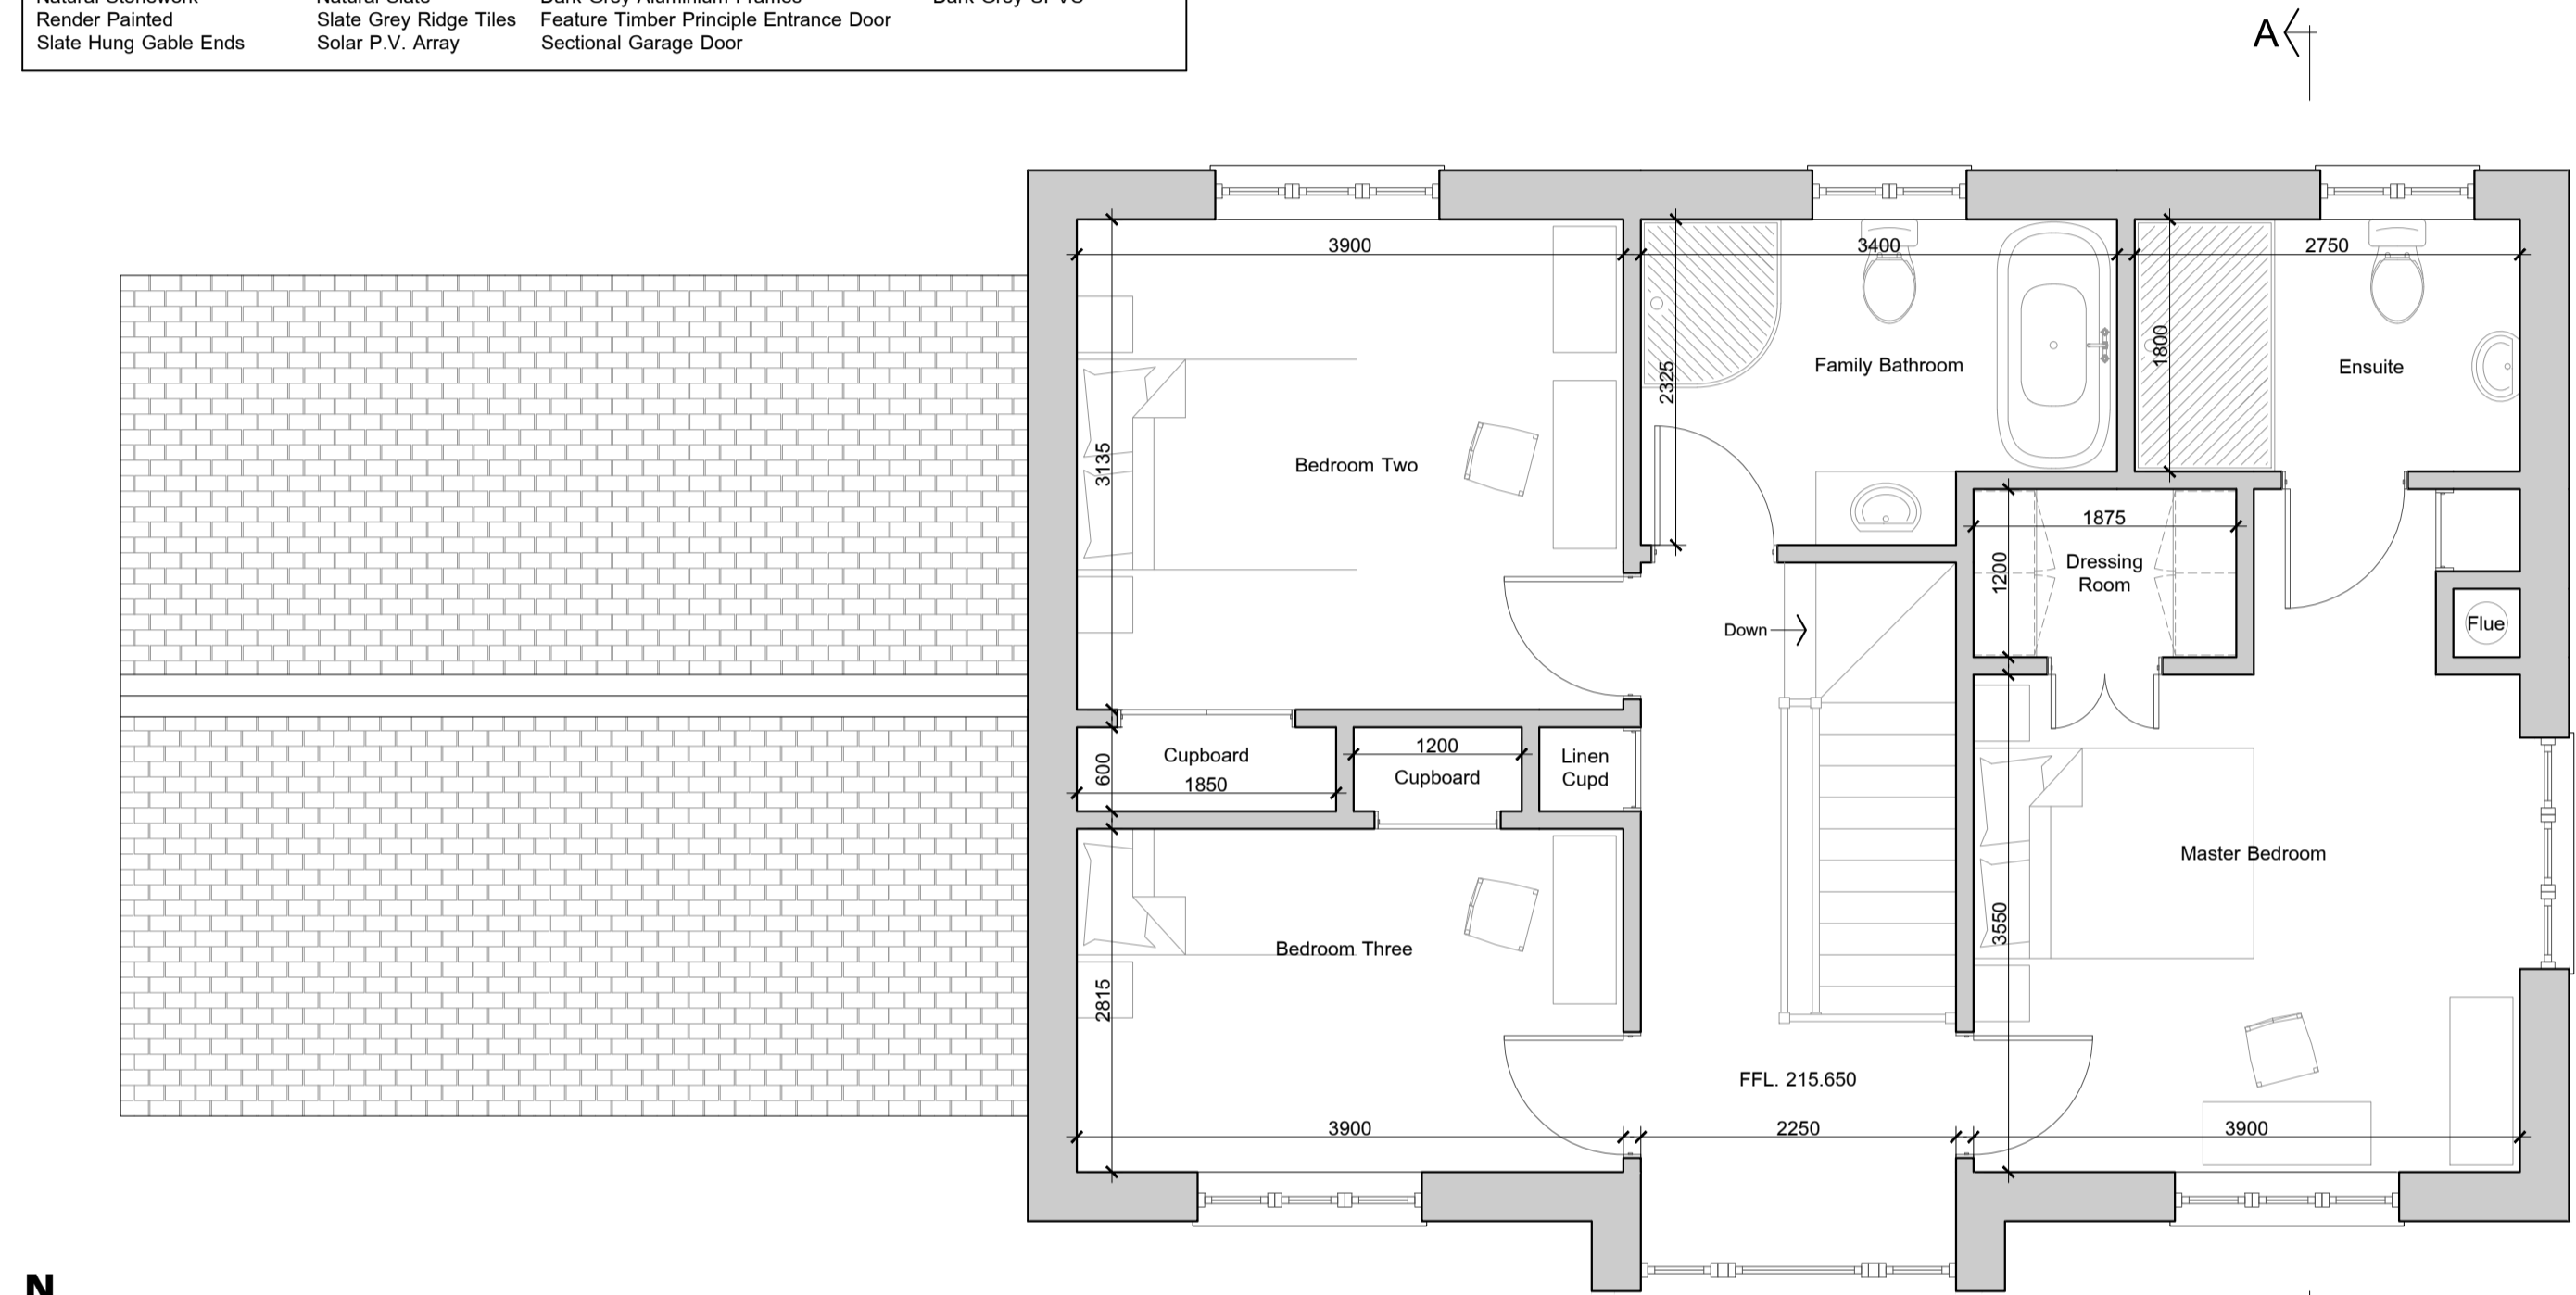


First Floor Plan 1:50

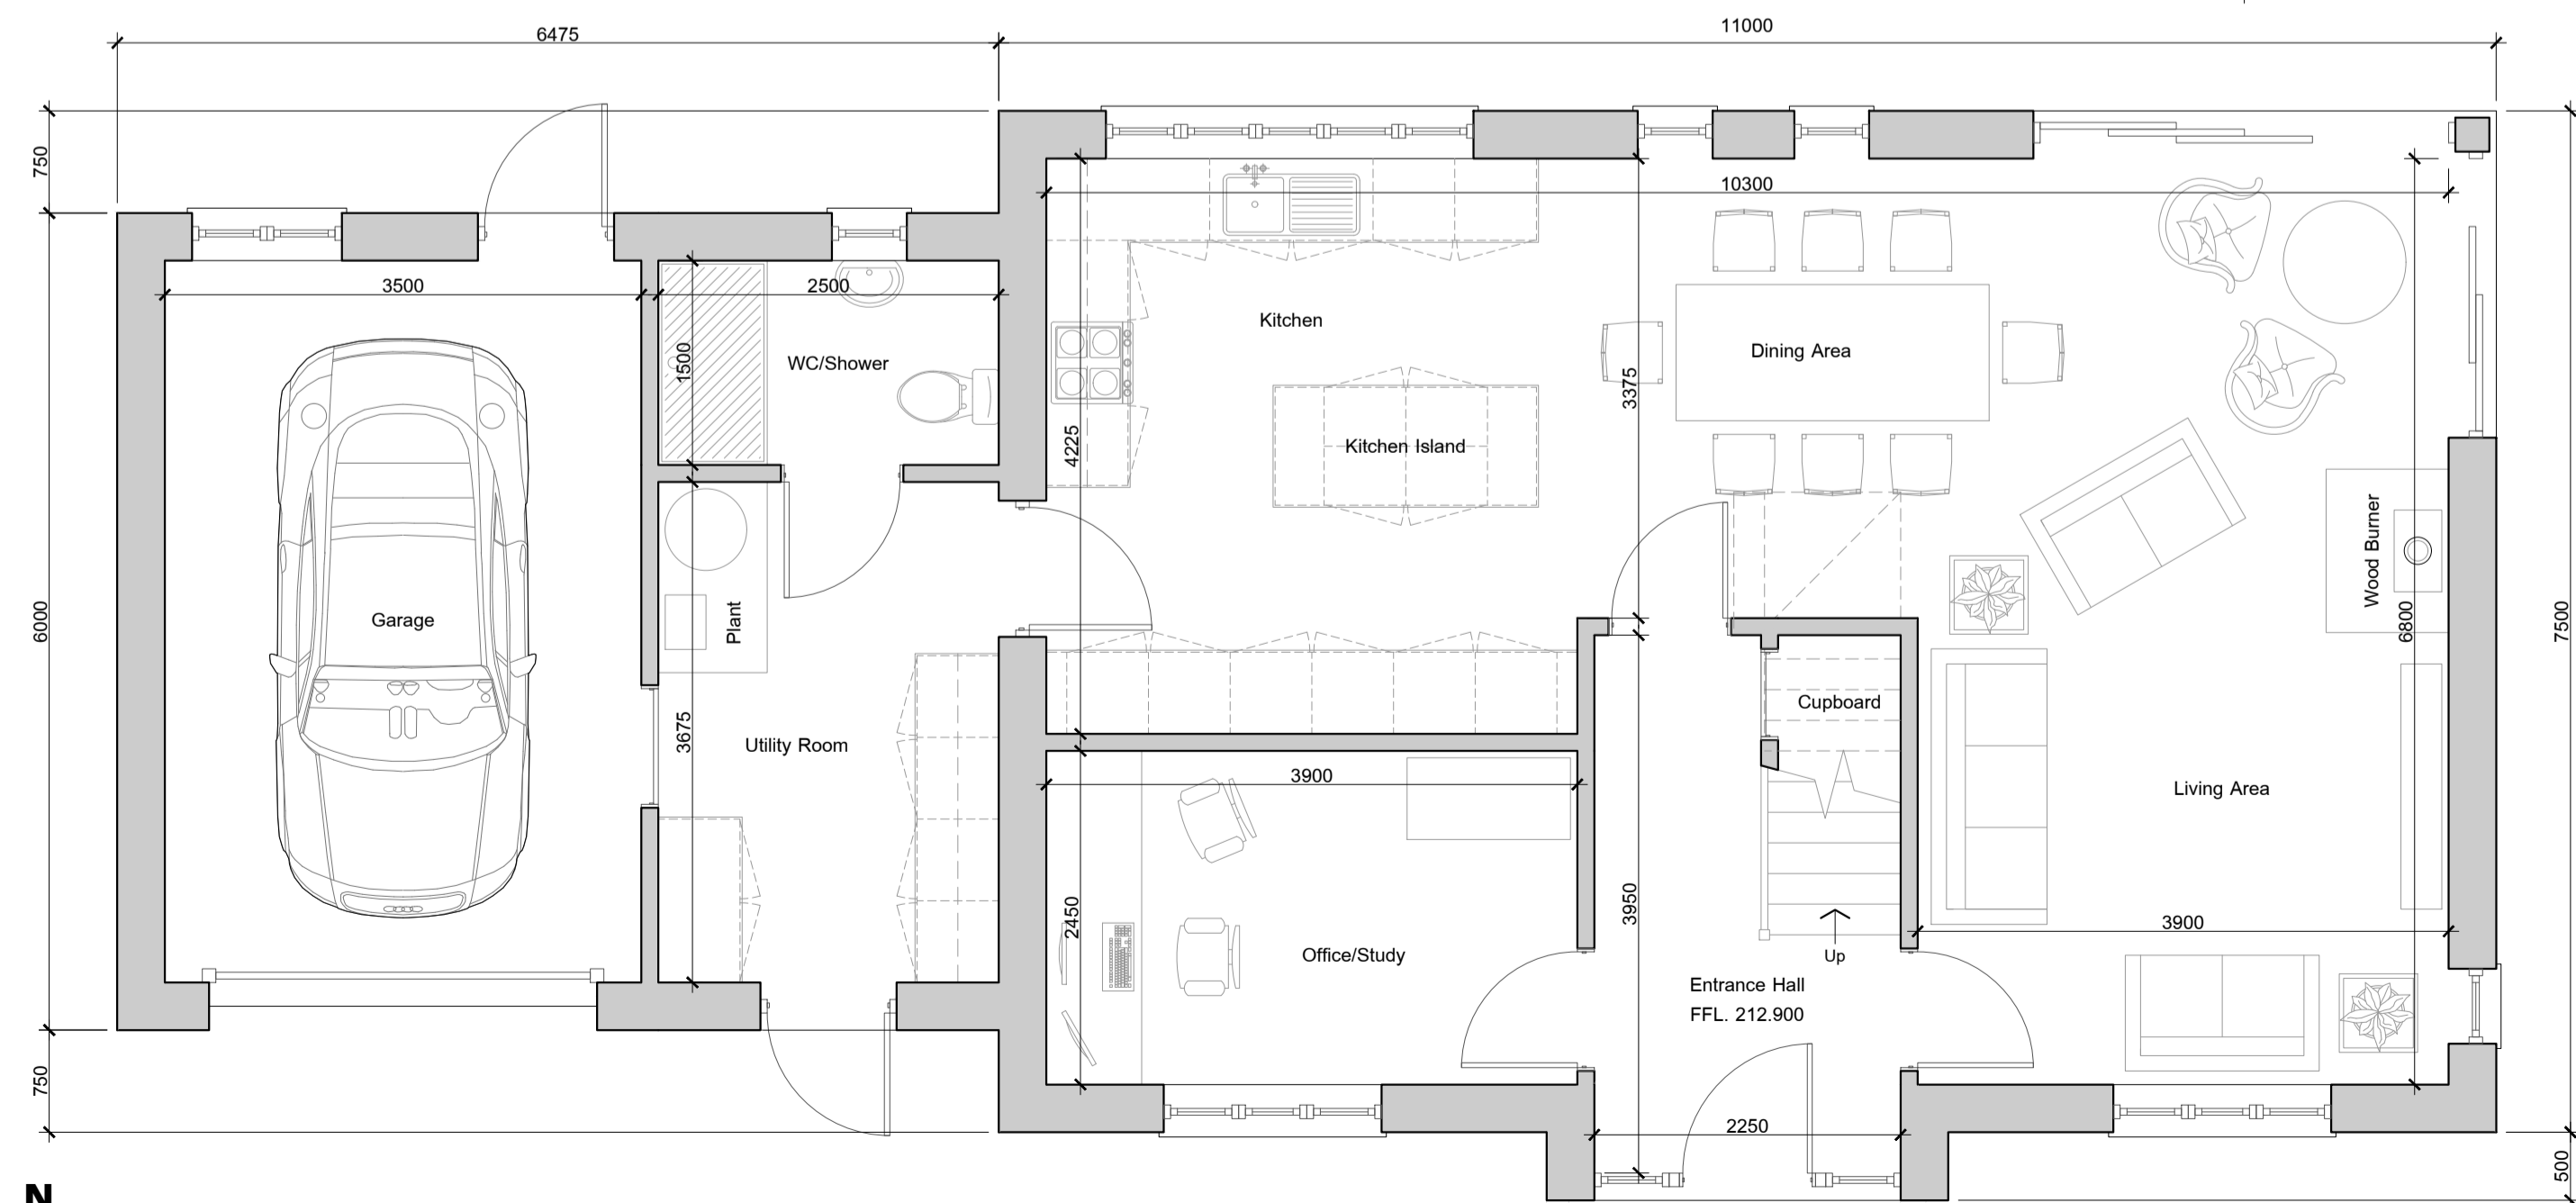

Ground Floor Plan 1:50

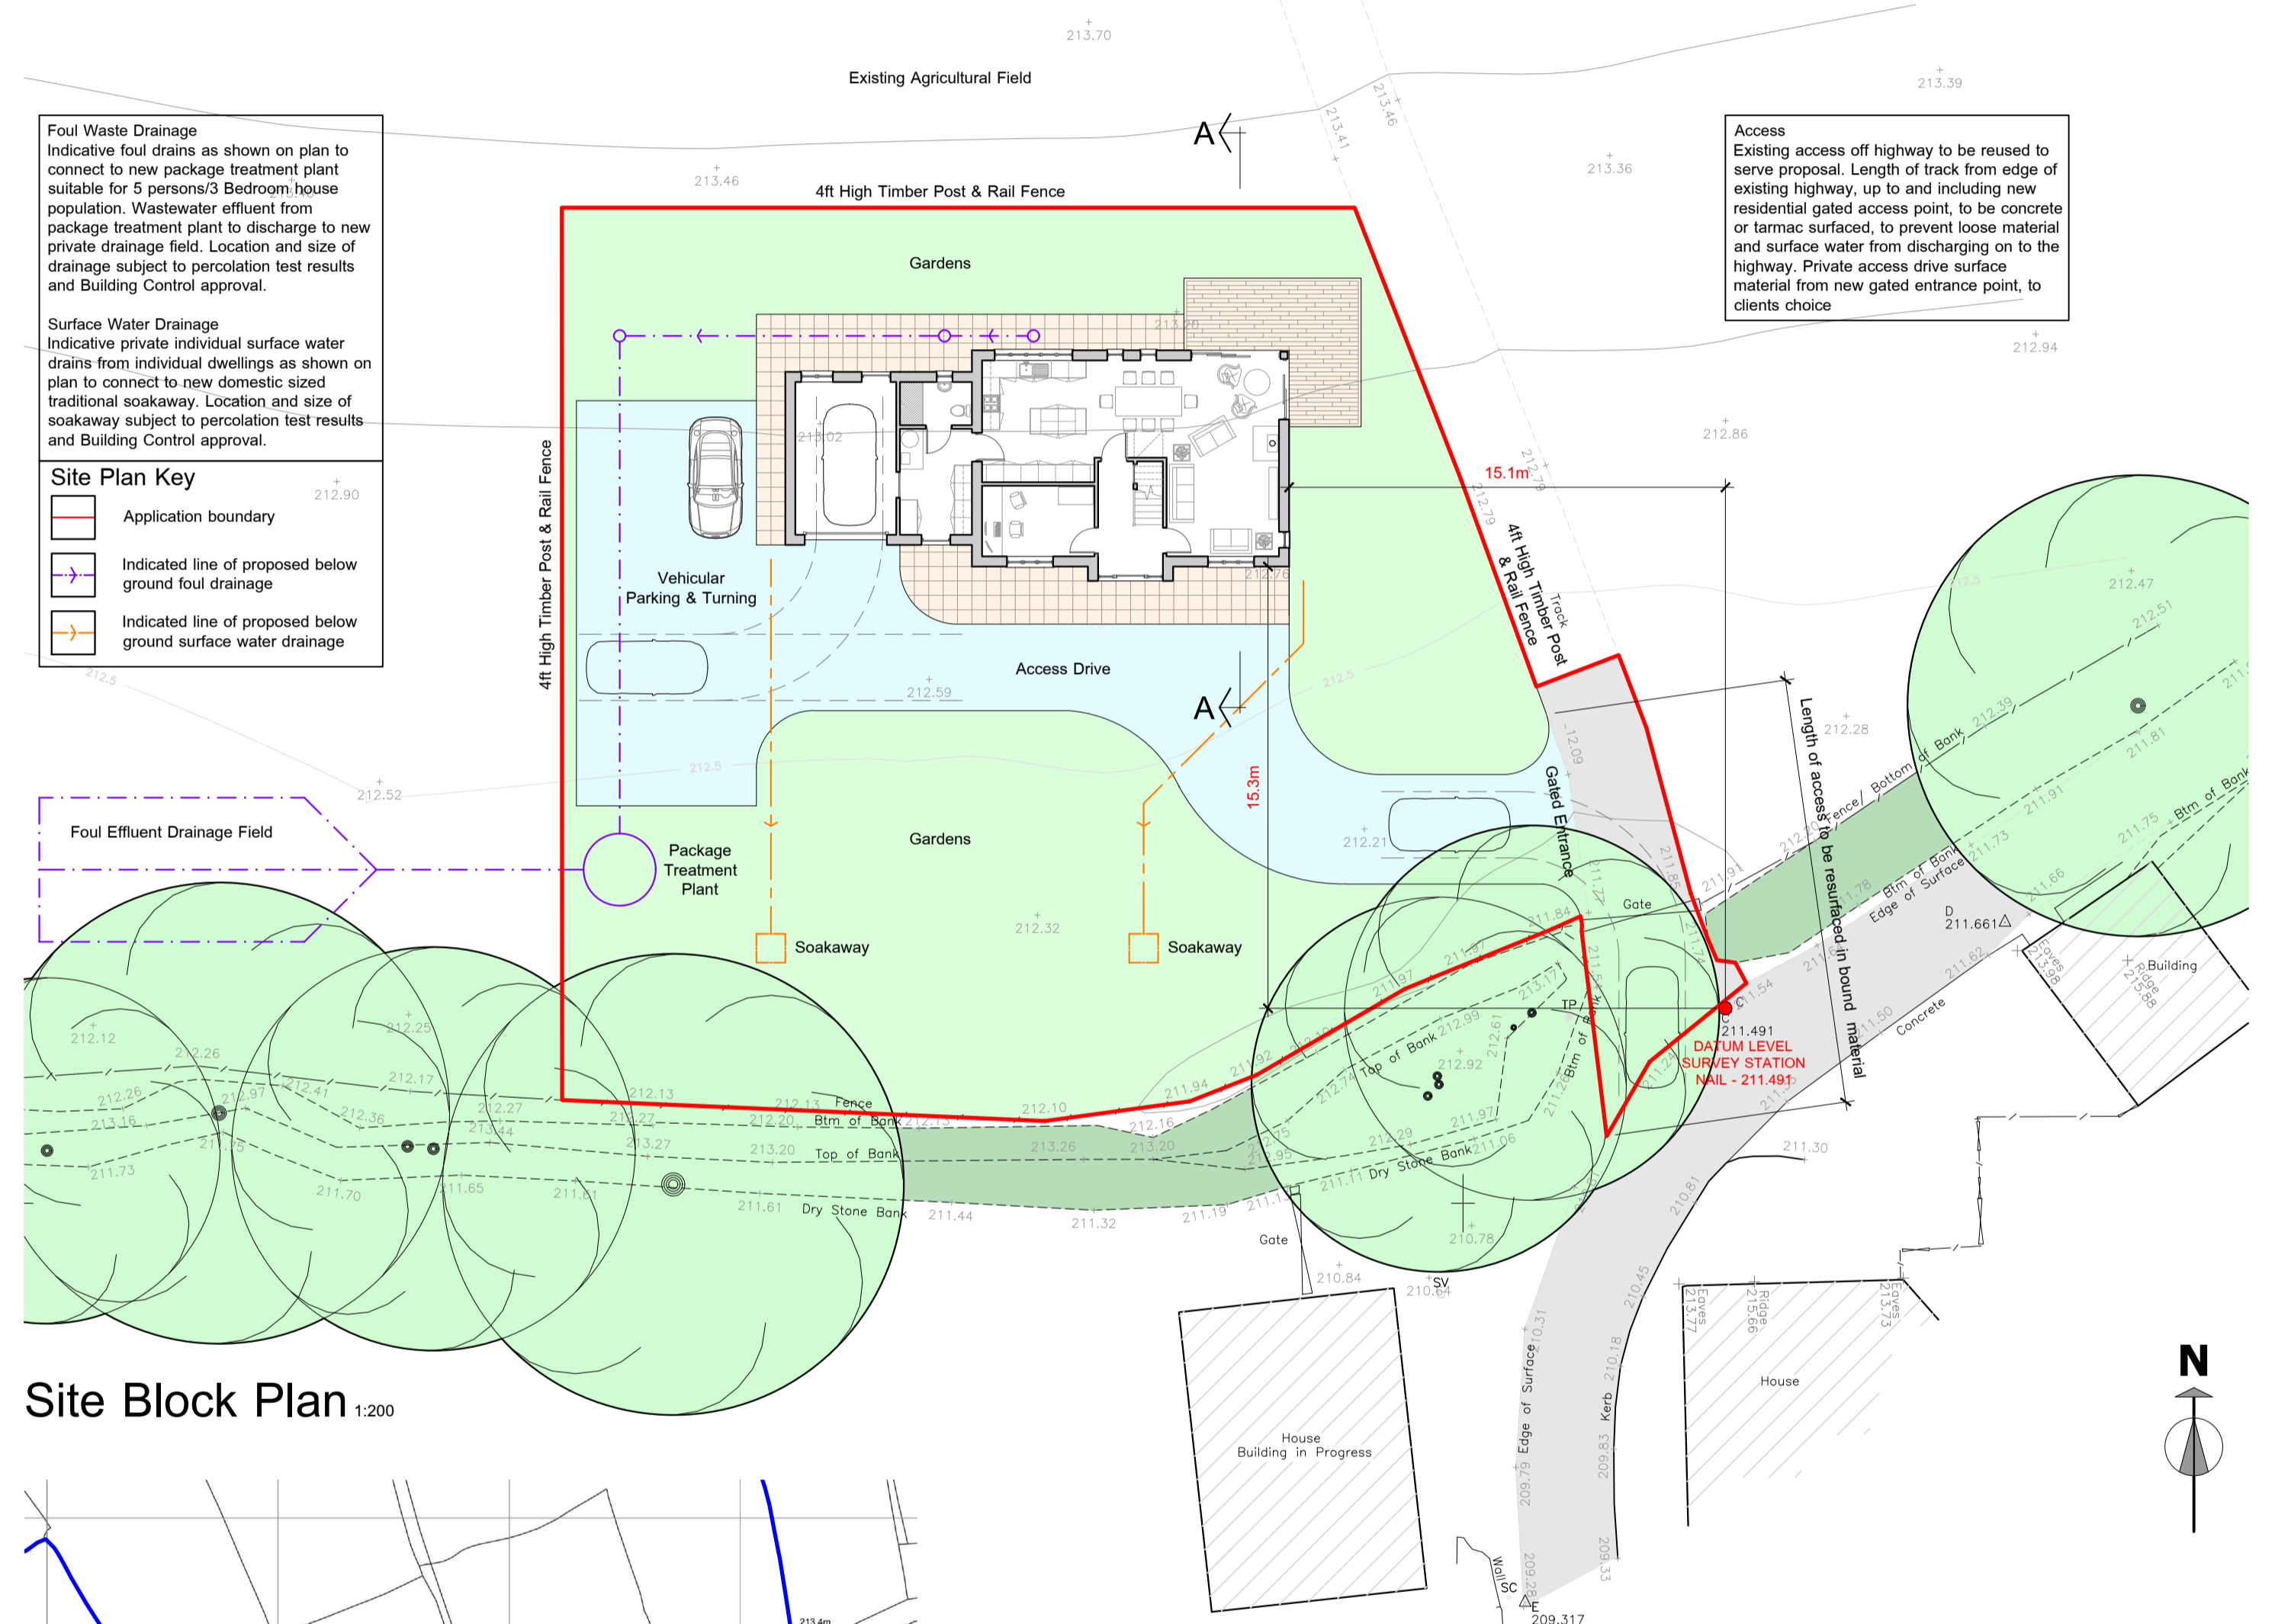

Site Block Plan 1:200

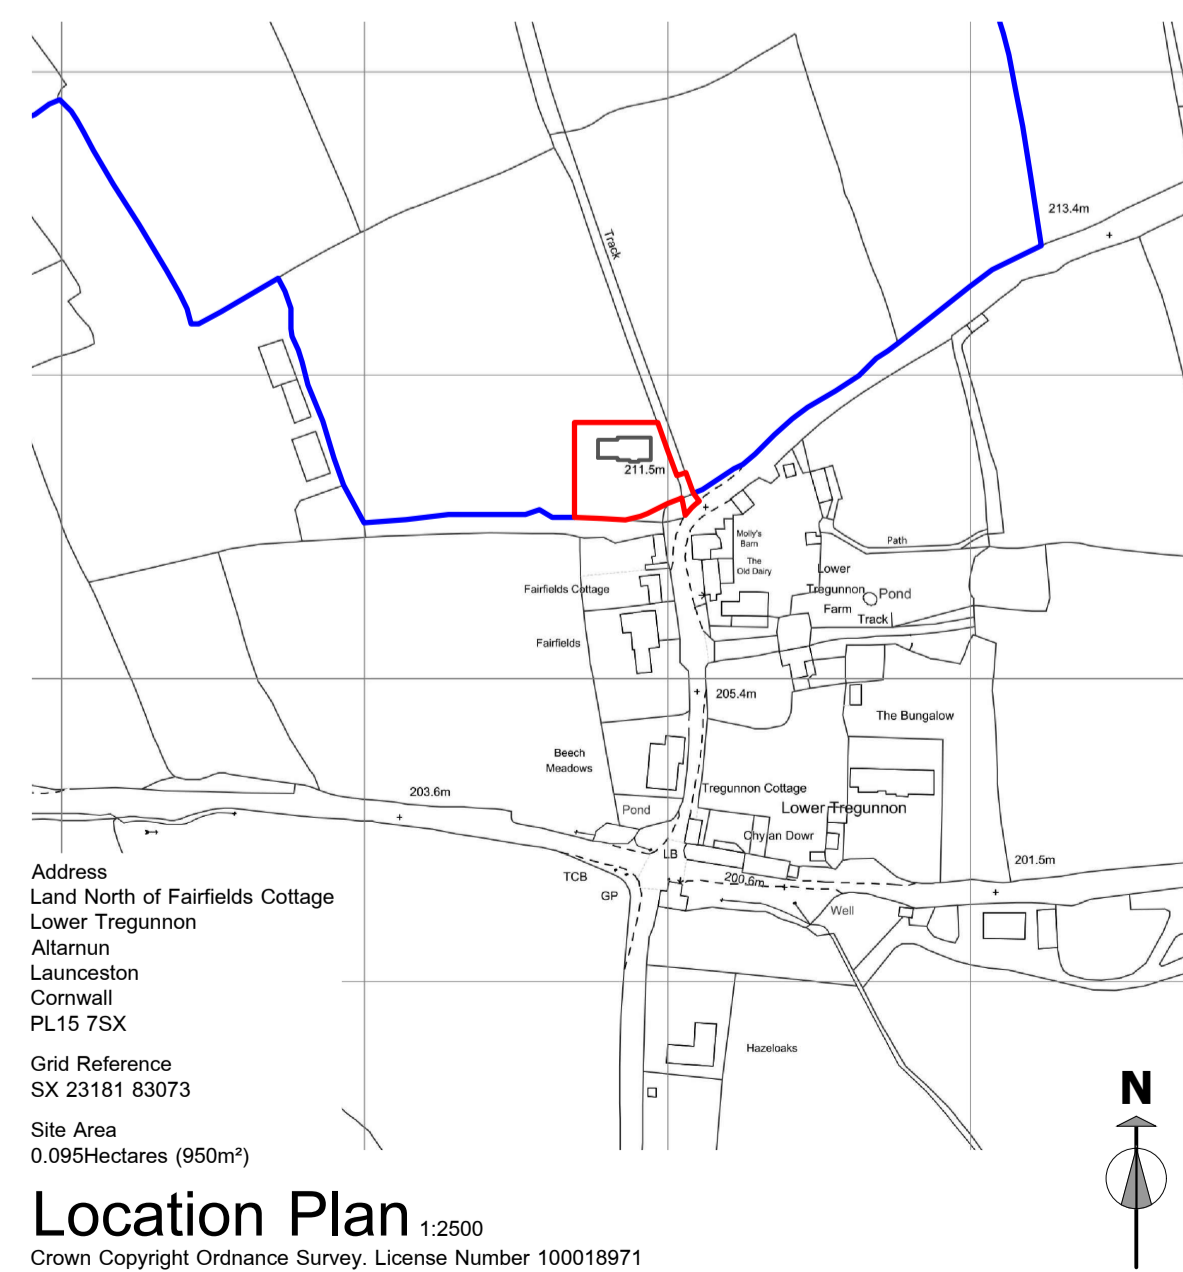

Location Plan 1:2500

Conceptual planning drawings. Drawings not to be used, or scaled for construction purposes. © Mike Ford Design 2021

PROJECT
LAND NORTH OF FAIRFIELDS COTTAGE
NEW AGRICULTURAL DWELLING
CLIENT
MR A. & MRS D. CREEPER

Mike Ford Designs
Architectural Design & Construction Consultant
 A 6 Minster Avenue, Bude, Cornwall. EX23 8RY
 T 01288 356659 M 07916 258835 E mike4designs@btinternet.com

Drg No: MFD20-20.RM.A Scale: As Shown @ A1 Date: April 2021
 Drawing: Proposed Dwelling Drawn By: Mike
 Revision A: Access Arrangement Updated