



**East Elevation**

1 : 100

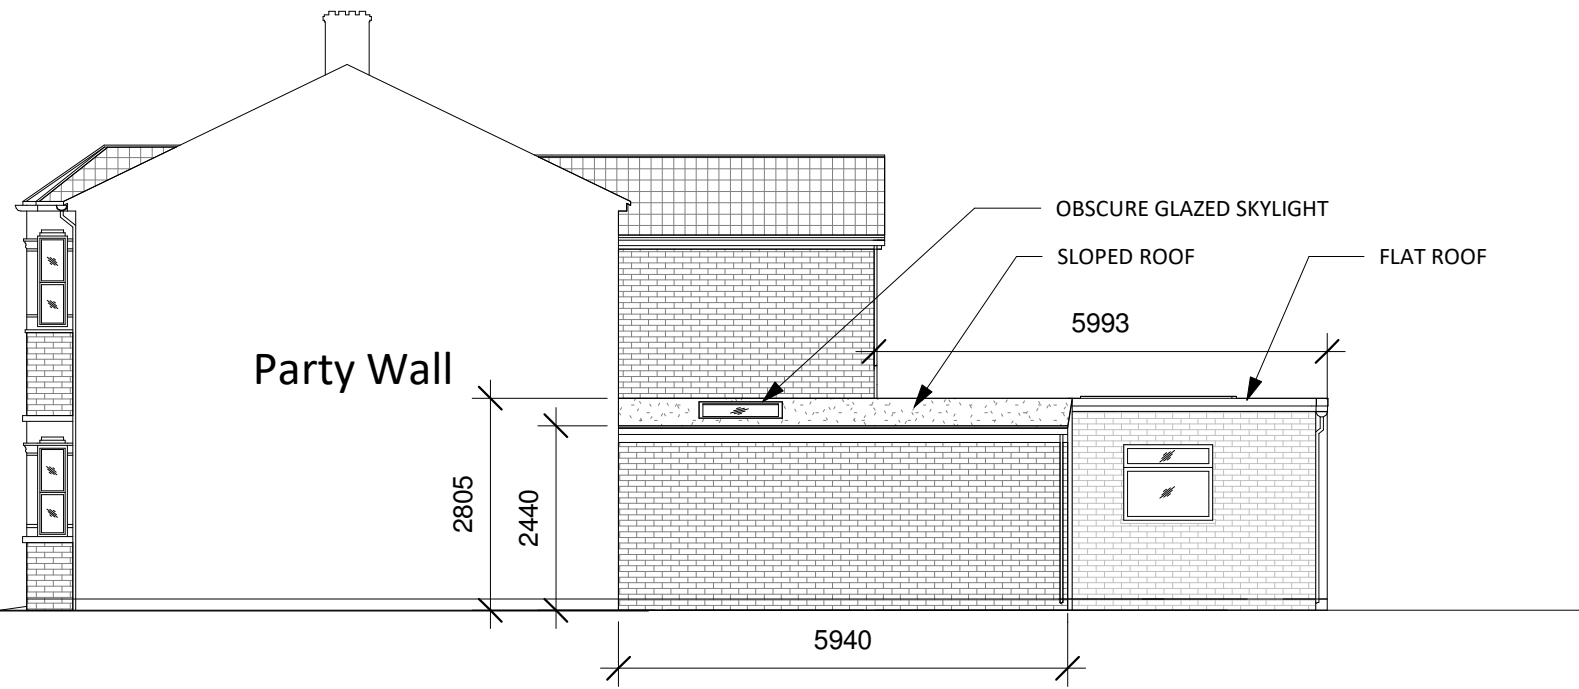

**South Elevation**

1 : 100

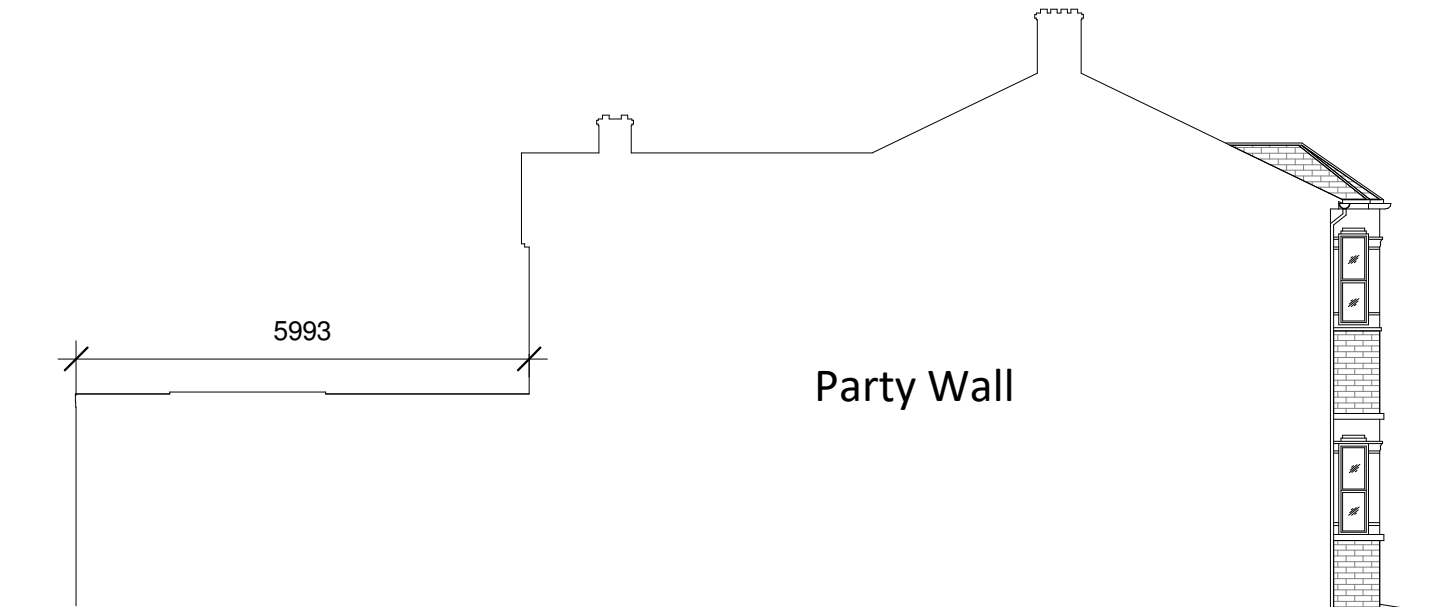


**North Elevation**

1 : 100

**Notes:**

1. ALL DIMENSIONS TO BE CHECKED AT SITE AS WORK COMMENCE.
2. FOLLOW ONLY WRITTEN DIMENSIONS AND DON'T SCALE THE DRAWINGS
3. ALL THE DIMENSIONS ARE IN MM UNLESS NOTED OTHERWISE
4. NO WORK TO BE CARRIED OUT PRIOR TO THE APPROVAL OF THE DRAWINGS UNDER THE TOWN PLANNING AND COUNTRY PLANNING ACTS AND THE BUILDING REGULATIONS.
5. CONTRACTOR TO BE RESPONSIBLE FOR NOTIFYING THE LOCAL AUTHORITY FOR THE START OF THE WORK.

**Scale bar:**

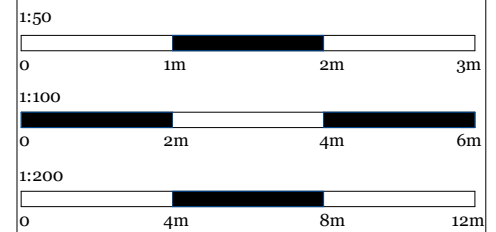

**Key:**

REV	DESCRIPTION	BY	DATE
A	PRELIMINARY	YM	27.04.21

STATUS: **Planning**

  
**HABITAT**  
 DESIGN & CONSTRUCTION GROUP  
 07846334407 - 01268 461891  
 Habitat007@gmail.com

CLIENT:  
**Mr K S THEKKEPPURAYIL**

PROJECT:  
**Proposed Rear Single Story Extension**

SITE:  
**60 Keppel Road, East Ham, London, E6 2BD**

TITLE:  
**PROPOSED ELEVATIONS**

SCALE AT AS:	DATE:	DRAWN:	CHECKED:
1 : 100	20.04.21	YM	KST
PROJECT NO:	DRAWING NO:	REVISION:	
088	00-PR-EL-01	A	