




**Ground Floor Plan**

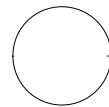

1 : 50

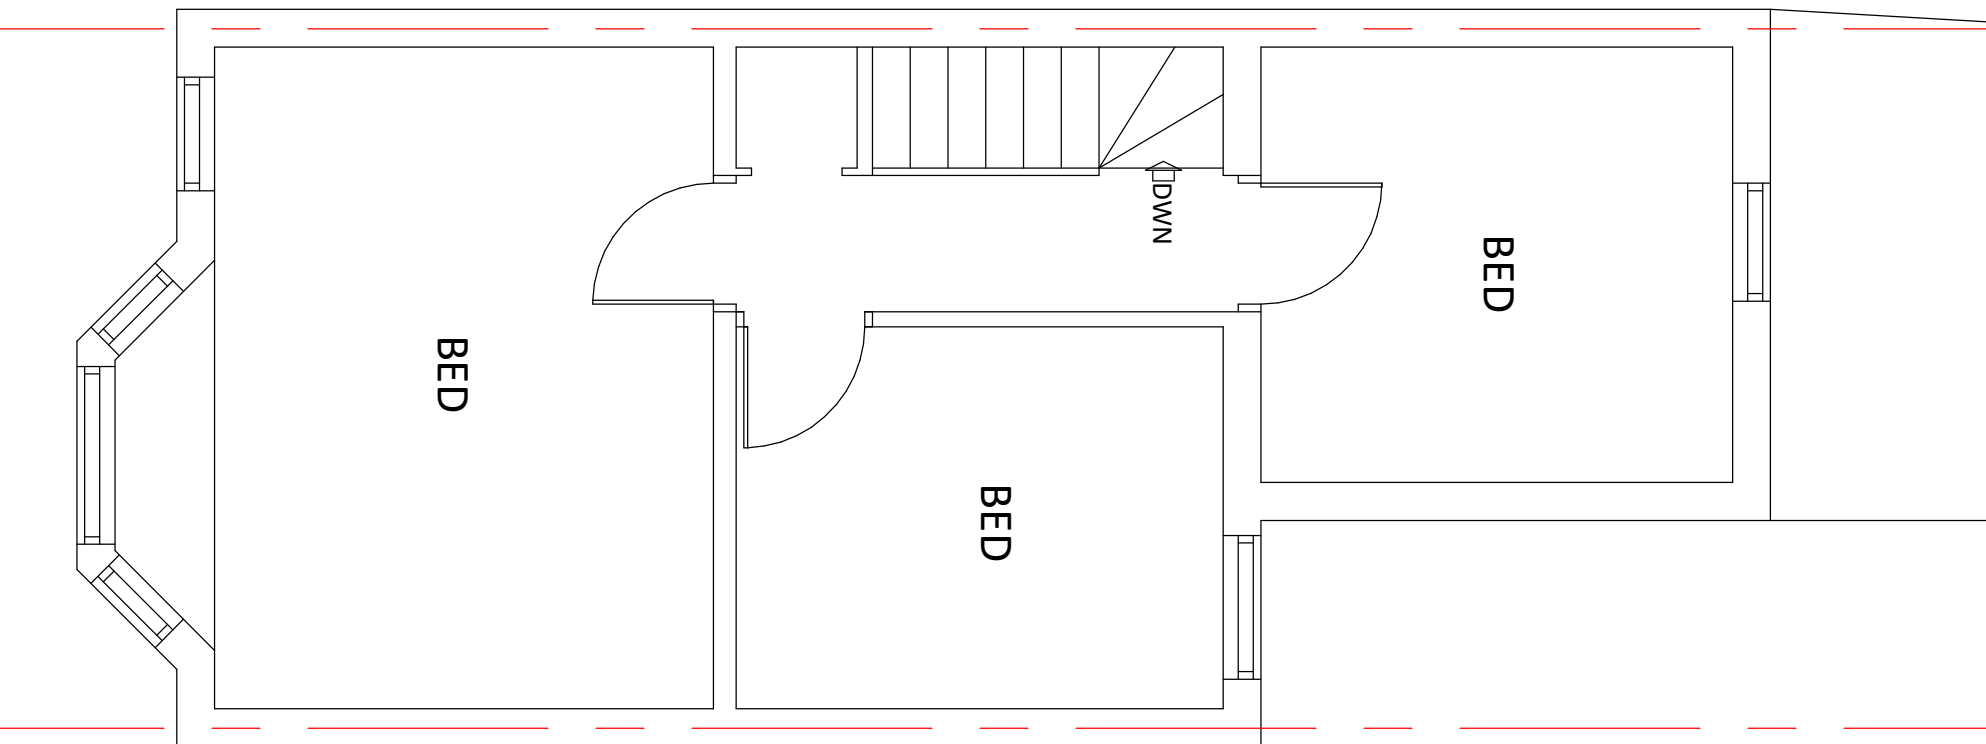

**Existing First Floor Plan**

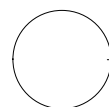


1 : 50

**Notes:**

1. ALL DIMENSIONS TO BE CHECKED AT SITE AS WORK COMMENCE.
2. FOLLOW ONLY WRITTEN DIMENSIONS AND DON'T SCALE THE DRAWINGS
3. ALL THE DIMENSIONS ARE IN MM UNLESS NOTED OTHERWISE
4. NO WORK TO BE CARRIED OUT PRIOR TO THE APPROVAL OF THE DRAWINGS UNDER THE TOWN PLANNING AND COUNTRY PLANNING ACTS AND THE BUILDING REGULATIONS.
5. CONTRACTOR TO BE RESPONSIBLE FOR NOTIFYING THE LOCAL AUTHORITY FOR THE START OF THE WORK.

**Scale bar:**

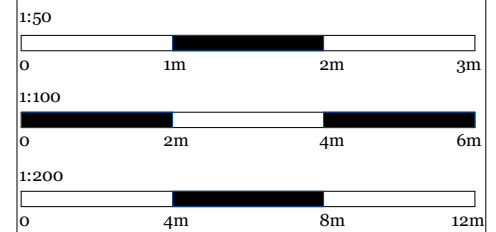

**Key:**

REV	DESCRIPTION	BY	DATE
A	PRELIMINARY	YM	27.04.21

STATUS: **Planning**



CLIENT: **Mr K S THEKKEPPURAYIL**

PROJECT: **Proposed Rear Single Story Extension**

SITE: **60 Keppel Road, East Ham, London, E6 2BD**

TITLE: **EXISTING FLOOR PLANS**

SCALE AT AS: As indicated	DATE: 20.04.21	DRAWN: RX	CHECKED: KST
PROJECT NO: 088	DRAWING NO: 00-EX-01	REVISION: A	