



NOTES


ALL DIMENSIONS IN MILLIMETERS UNLESS OTHERWISE STATED.
 DO NOT SCALE THE DRAWING. ONLY DIMENSIONED DIMENSIONS TO BE USED.
 THE PURPOSE OF THIS DRAWING IS FOR BUILDING CONTROL.
 THE APPLICATION CONTRACTOR IS RESPONSIBLE FOR THE VERIFICATION
 OF ALL DIMENSIONS ON SITE AND SHALL INFORM THE CONTRACT
 ADMINISTRATOR OF ANY DISCREPANCY.

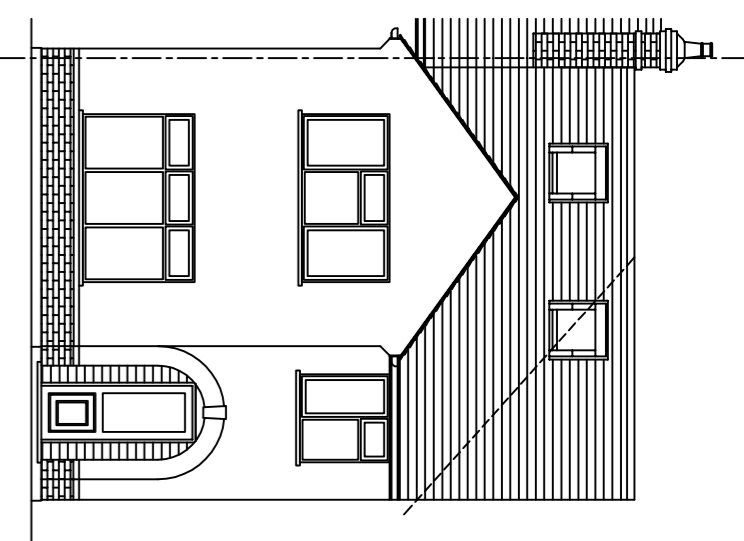


FRONT ELEVATION AS PROPOSED

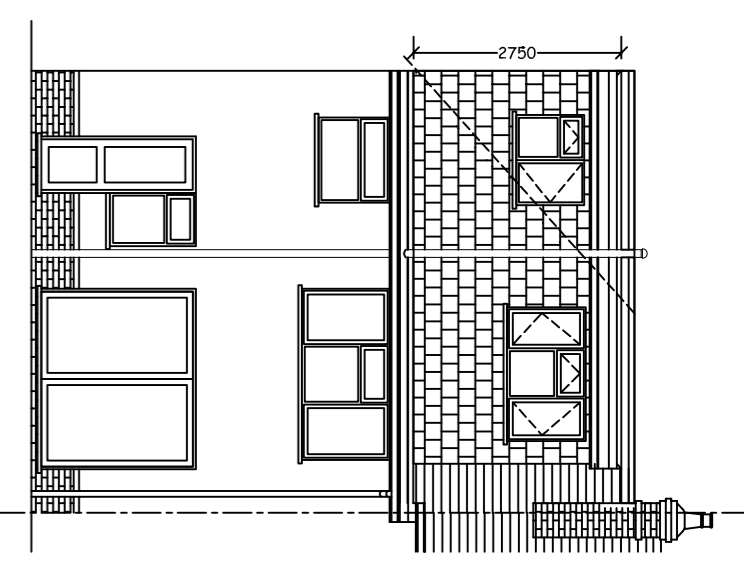


REAR ELEVATION AS PROPOSED

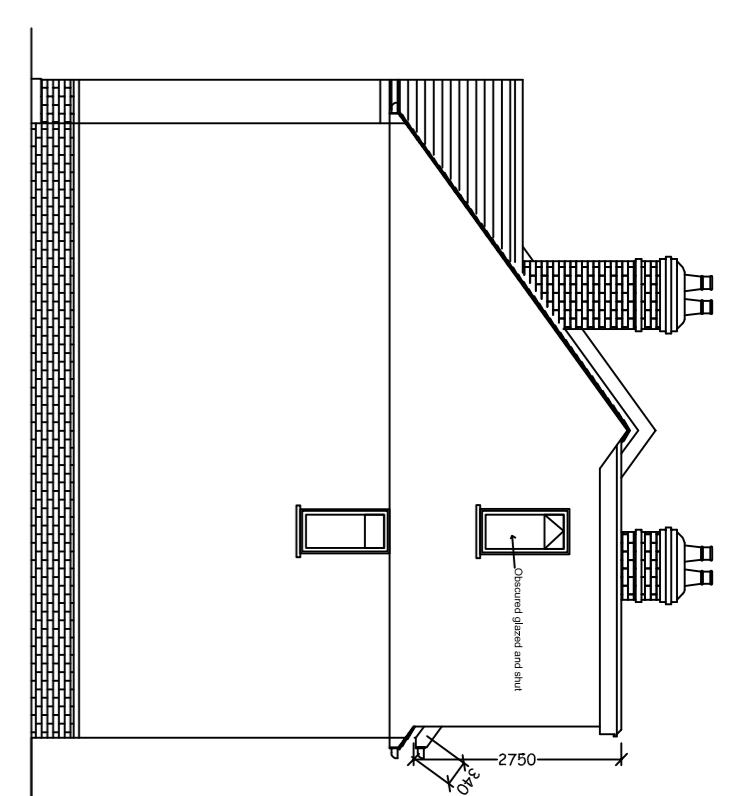


SIDE ELEVATION AS PROPOSED

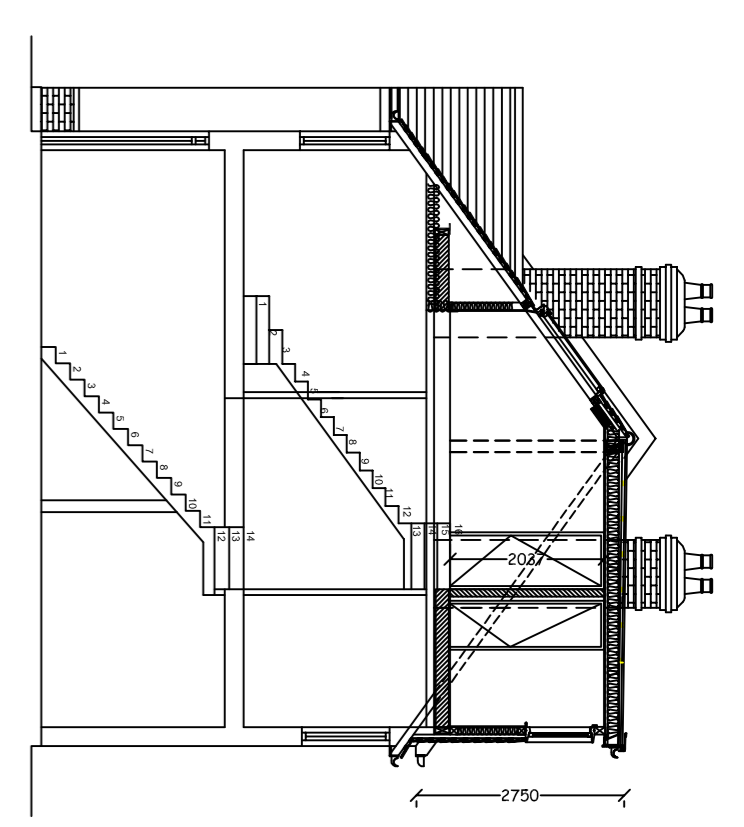


SECTION AS PROPOSED

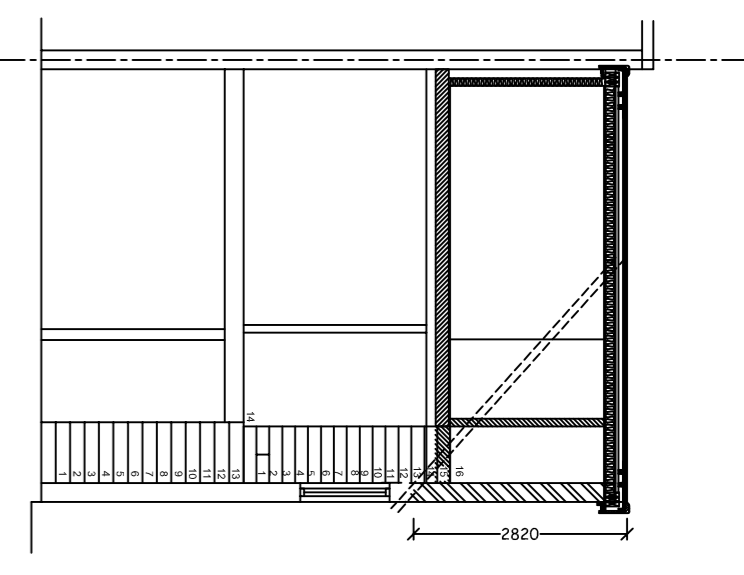


CROSS SECTION AS PROPOSED

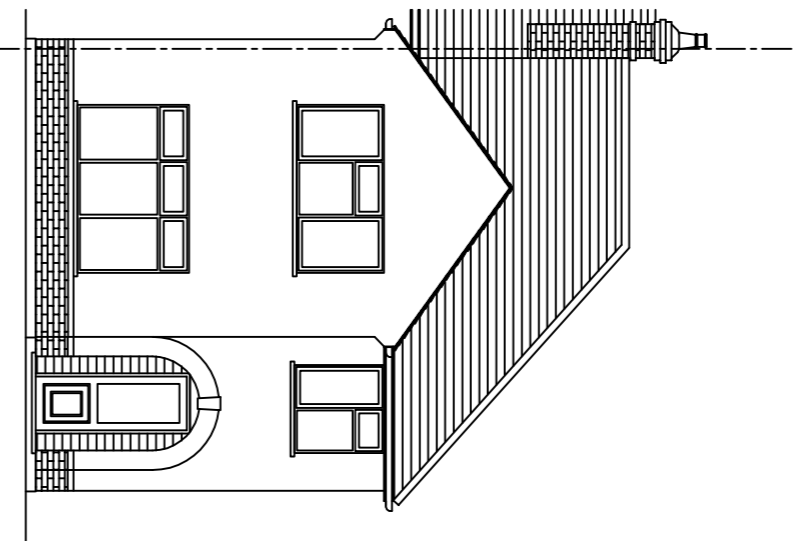


FRONT ELEVATION AS EXISTING

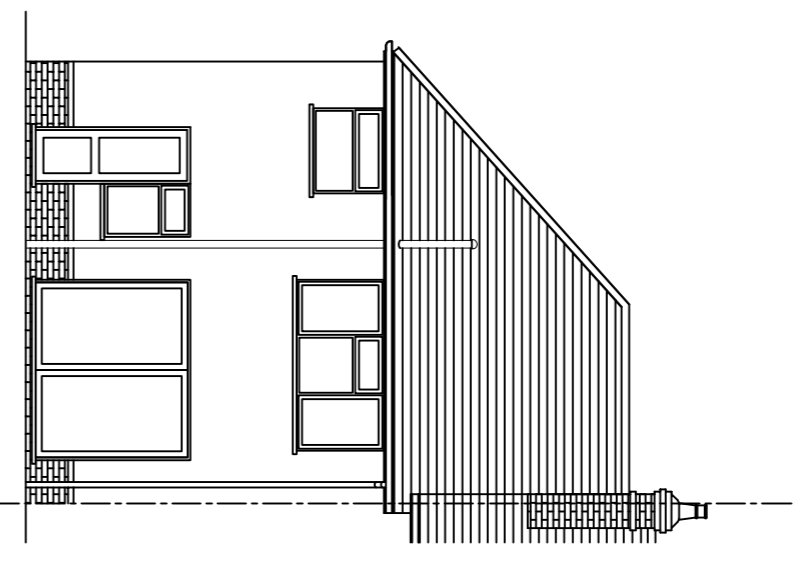


REAR ELEVATION AS EXISTING

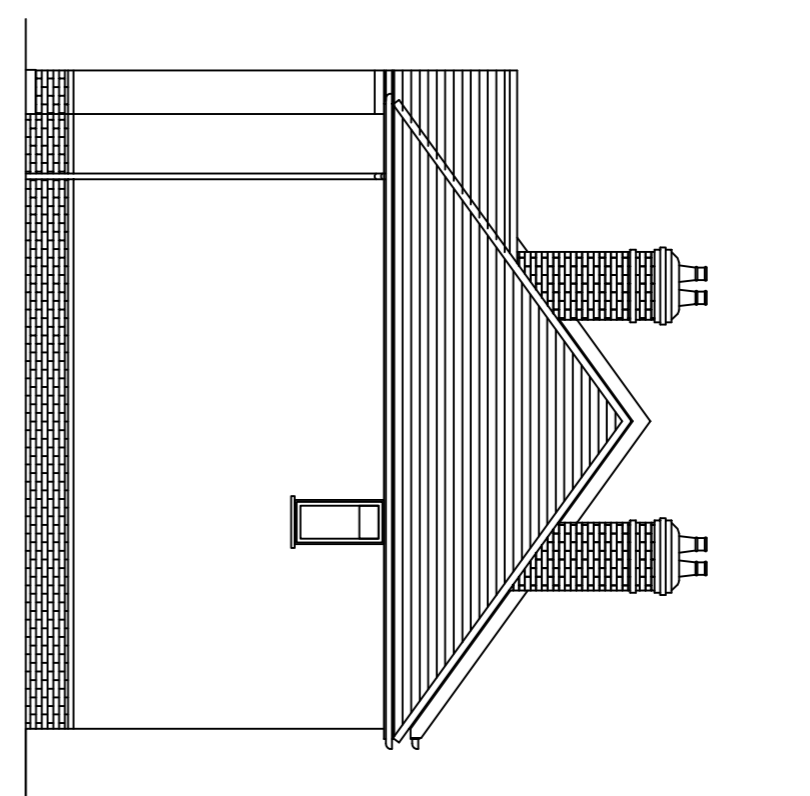


SIDE ELEVATION AS EXISTING

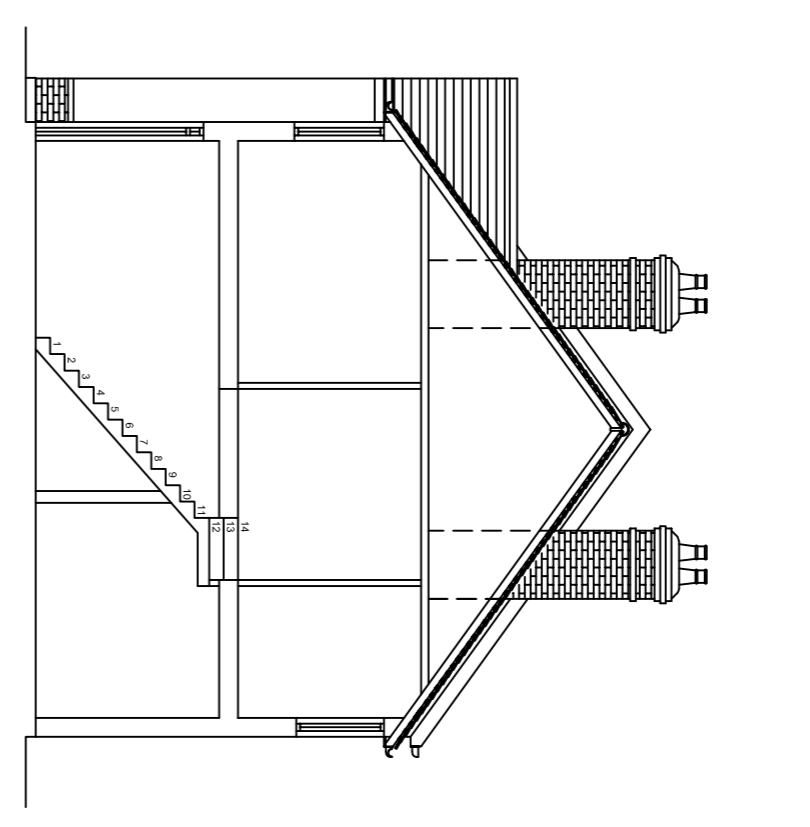


SECTION AS EXISTING

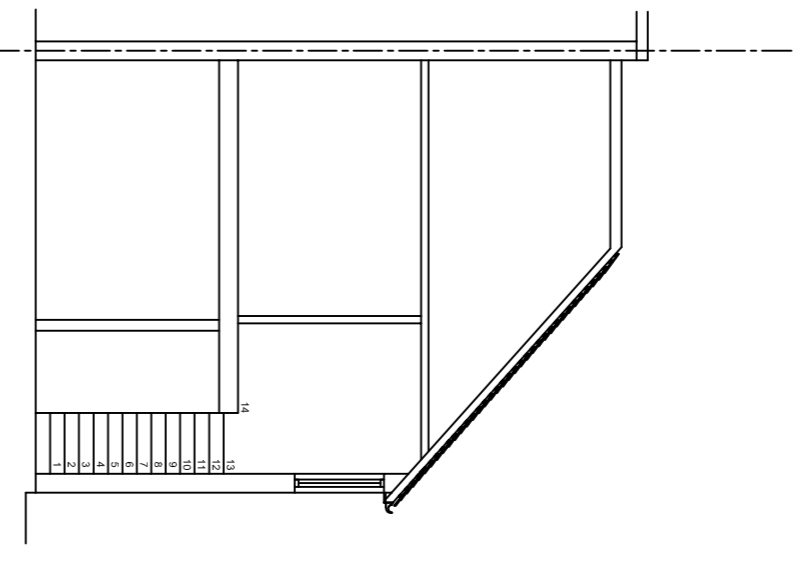


CROSS SECTION AS EXISTING

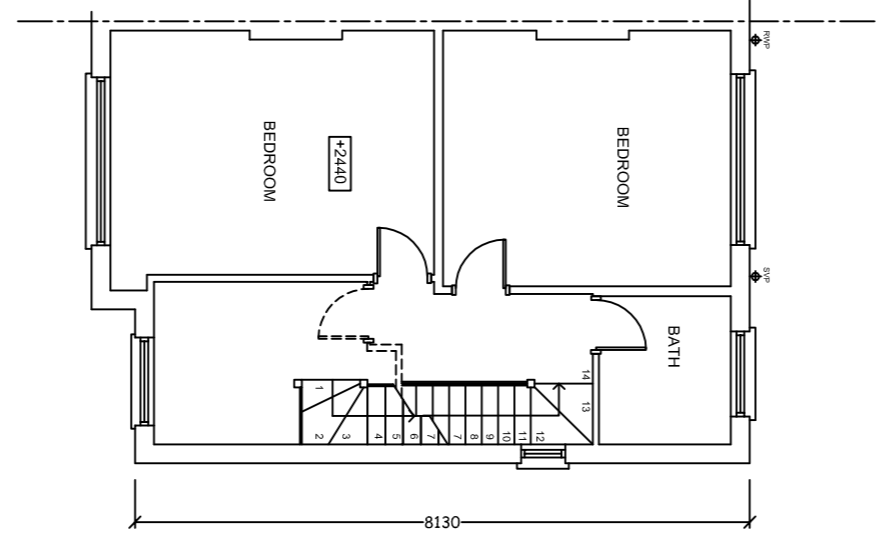


FIRST FLOOR AS PROPOSED

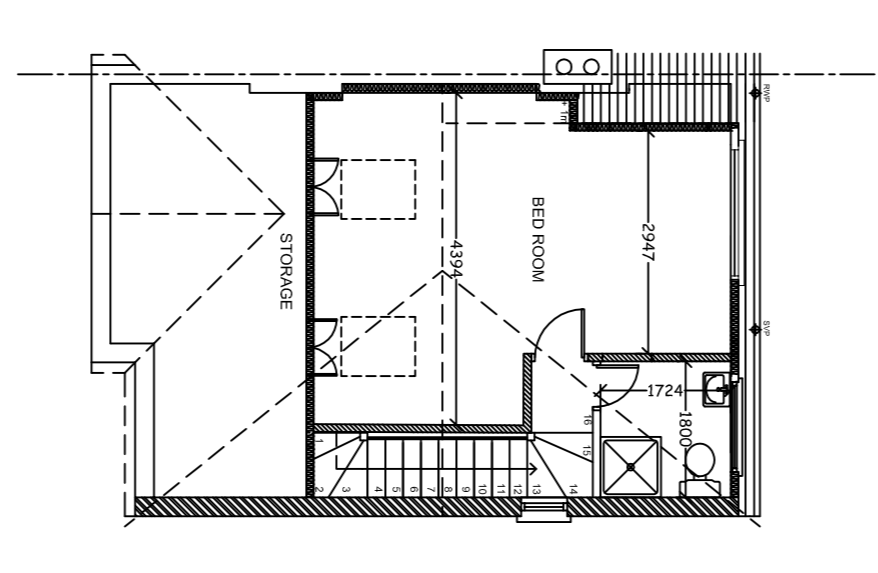


LOFT PLAN AS PROPOSED

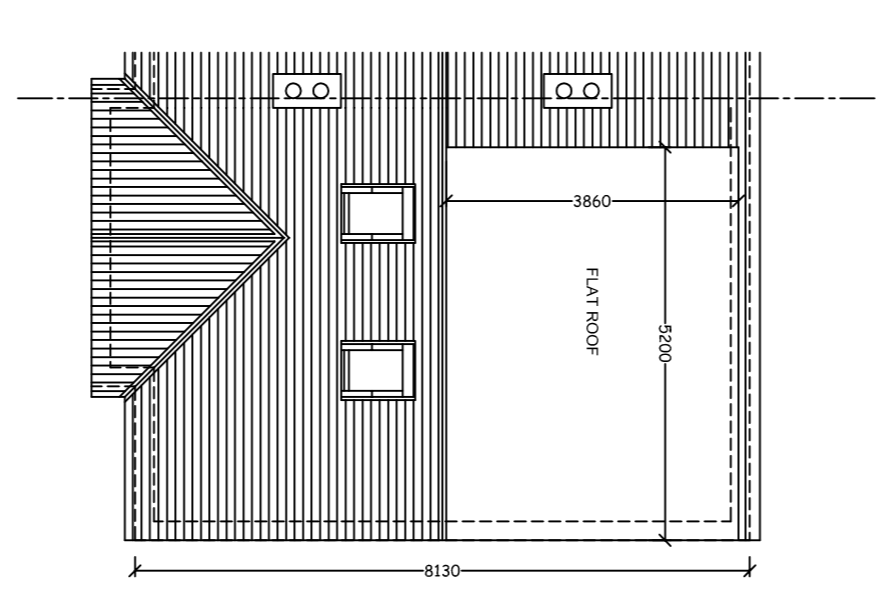


ROOF PLAN AS PROPOSED

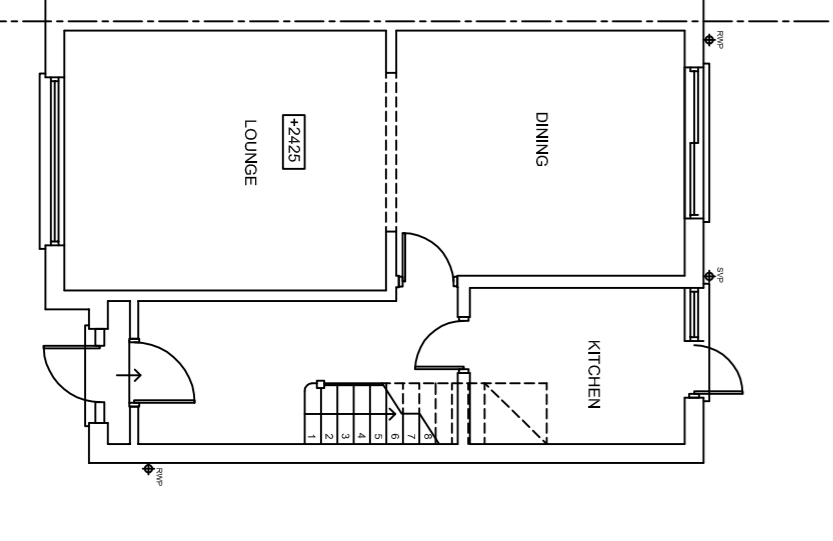

GROUND FLOOR AS EXISTING

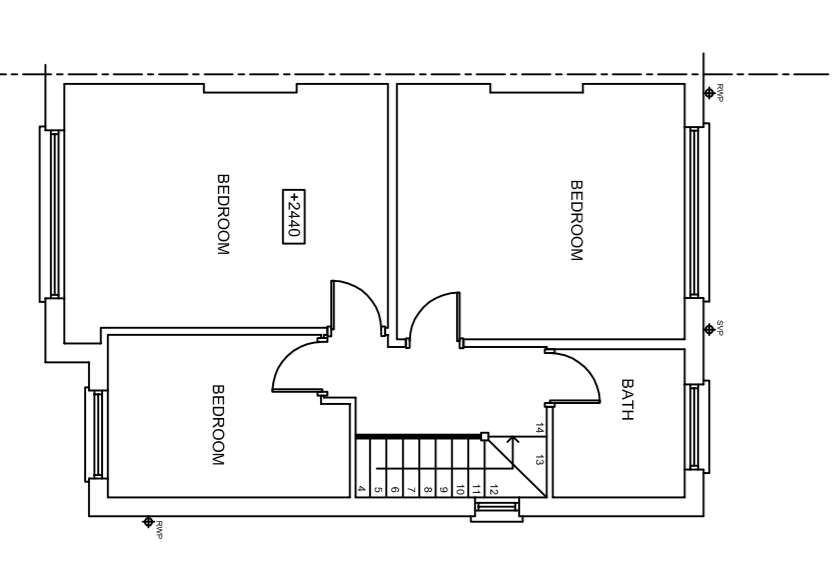

FIRST FLOOR AS EXISTING

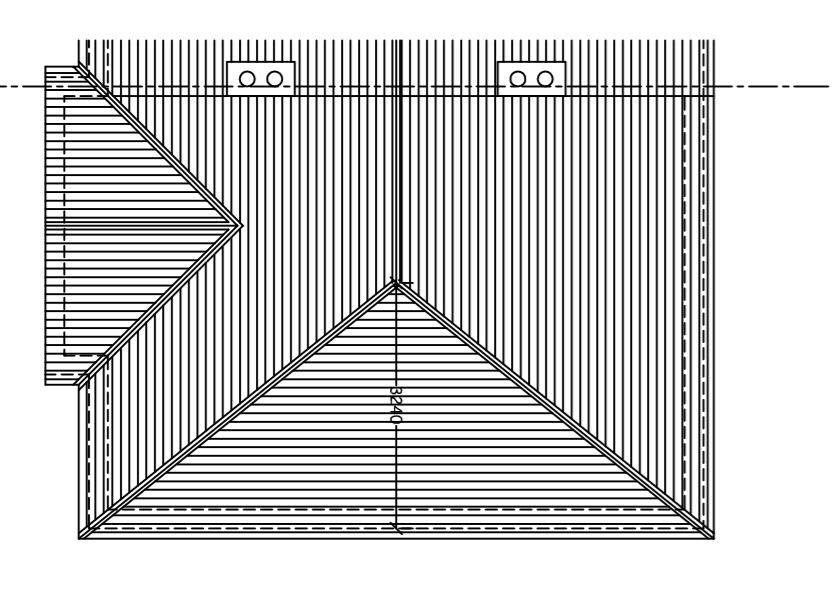


ROOF PLAN AS EXISTING


ALL MATERIALS TO MATCH THE EXISTING

HIP TO GABLE:
 1/6 X LENGTH X WIDTH X HEIGHT
 1/6 X 3240 X 8130 X 2820
 12.28 m³

DORMER:
 1/2 X LENGTH X WIDTH X HEIGHT
 1/2 X 3850 X 5200 X 2750
 27.59 m³
 TOTAL: 39.87 m³ < 40 m³.

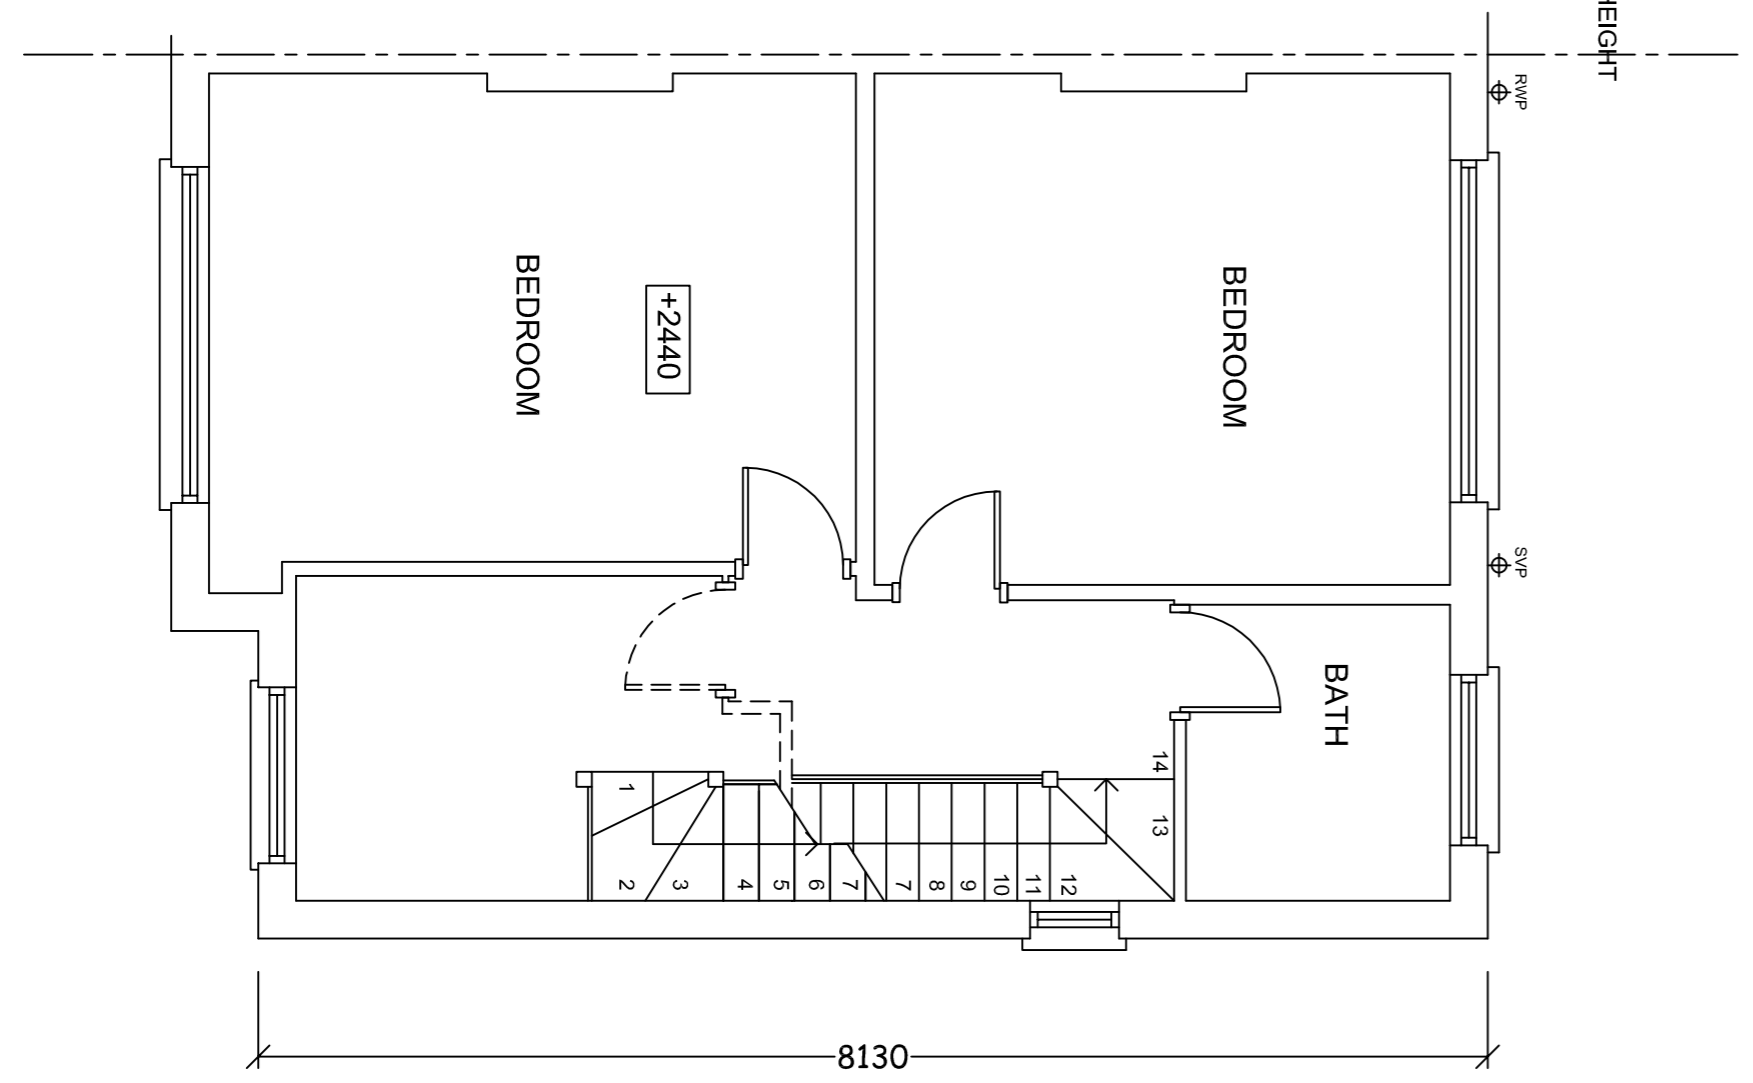

FIRST FLOOR AS PROPOSED

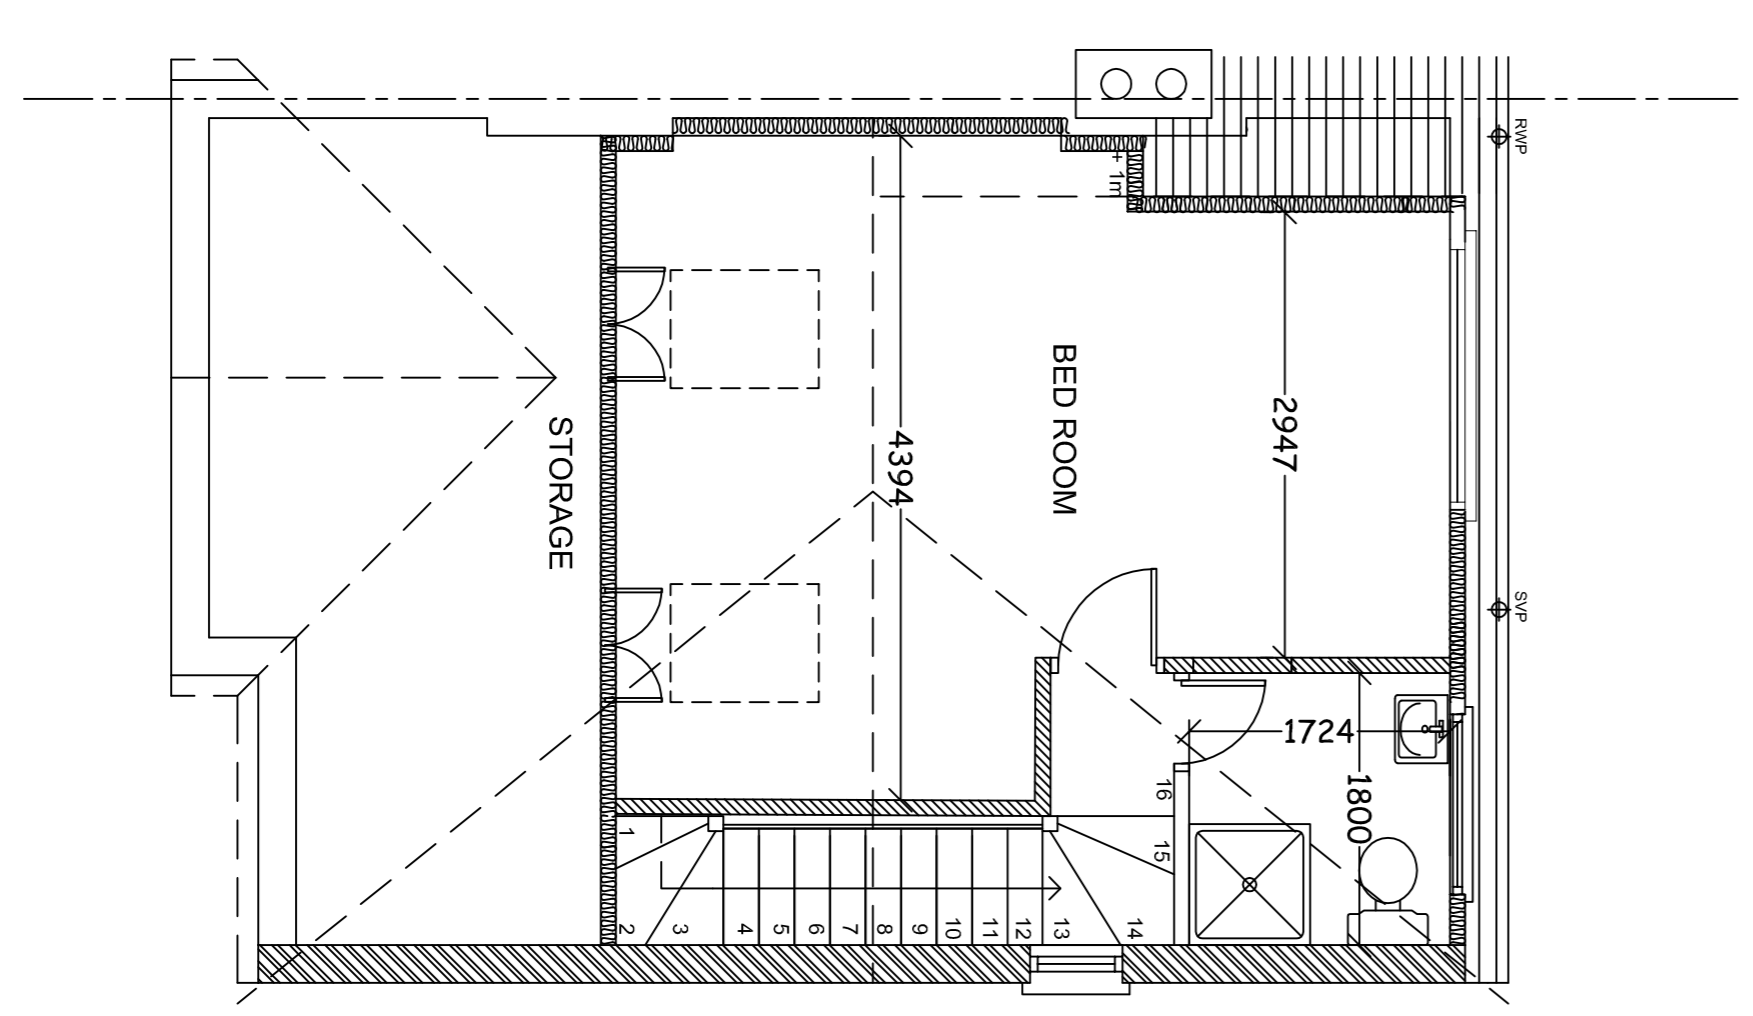

LOFT PLAN AS PROPOSED

REVISION : A

DRAWING NAME:
 LOFT CONVERSION

DRAWING NO : 21/050/ENM/001

SCALE : 150 / 1100 @ A1

TITLE : LOFT CONVERSION

DATE : APR/2021

CLIENT : MR & MRS GOWORK

ADDRESS : 50 ENNSHORE AVENUE

UBS, U/W